


PROVIDE A CLEARANCE
AT LEAST 150mm FROM
THE CEILING SURFACE

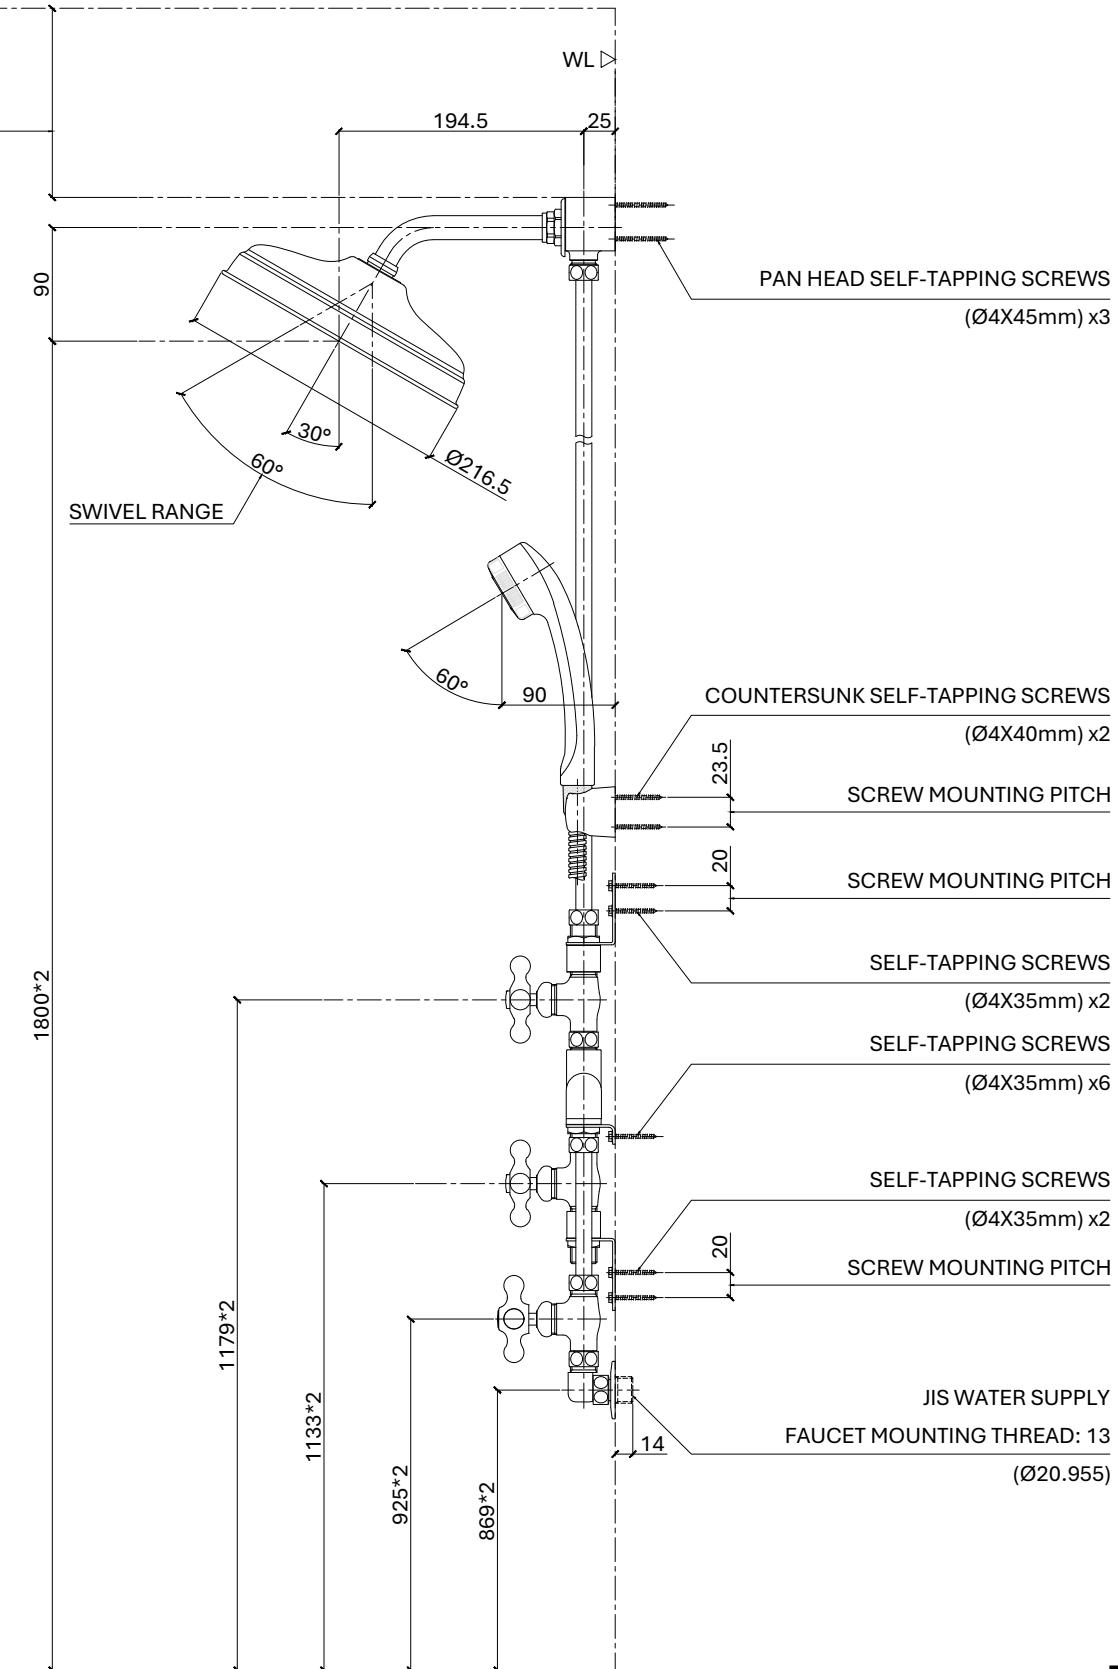

PRODUCT: SHOWER SYSTEM

CODE: SC100

SCALE: 1:6 UNIT: MM

KURASHI

122-124, B2 Street, An Khanh Ward, HCMC, Vietnam