



PGC Trolley Stop Kit P/N: 80992008

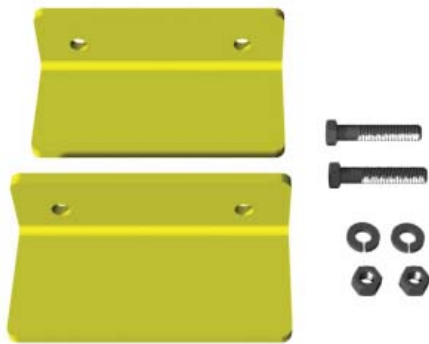

AS SHIPPED

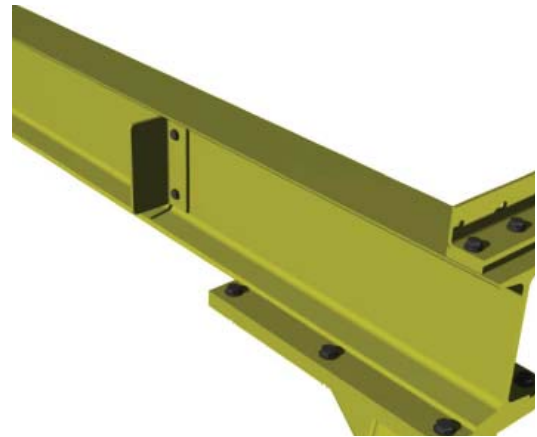

AS INSTALLED

QTY	PART#	DESCRIPTION
2	14618016-2	STOP-TROLLEY PGC
2	HW0405	BOLT-HHCS-3/8-16 X 2"
2	HW0107	WASHER-LOCK-3/8
2	HW0005	NUT-HEX-3/8-16