



[Corporate Records](#)

Copyright Notice:

This material may be protected by copyright law (U.S. Code, Title 17). Researchers are liable for any infringement. For more information, visit www.mnhs.org/copyright.

206-801
ST. PAUL



NUMBER	GRANTOR	GRANTEE	INSTRUMENT	DATE	RECORD	ORDINANCE NUMBER	REMARKS
1	JOHN WEBER ET AL.	ST. P. & N. W. B. R. R. CO.	W.D.	AUG. 12-1892	BK. 35 D-P 401	DEC. 20-1892	252' X
2	WILLOW PARK CO.	M. & ST. P. SUB. R. R. CO.	S.W.D.	JULY 18-1894	60 D-P 142	JULY 18-1894	257' X
3	WILLOW PARK CO.	ST. P. & N. W. B. R. R. CO.	W.D.	MAY 20-1892			255' X
4	W. A. SCHMERS	M. & ST. P. SUB. R. R. CO.	DEED	MAY 19-1899	52 D-P 99	OCT. 31-1899	216' X
5	AMERICAN CITIES CO.	M. & ST. P. SUB. R. R. CO.	W.D.	NOV. 17-1916	82 D-P 17	NOV. 21-1916	242' X
6	FOREST L. FISHER	THE R. T. R. E. CORP.	W.D.	AUG. 31-1916	76 D-P 555	AUG. 24-1916	452' X
7	DEAN HERRITT	THE M. & ST. P. SUB. R. R. CO.	W.D.	DEC. 16-1916	82 D-P 123	DEC. 11-1916	454' X
8	FRANKS FARWELL ET AL.	M. & ST. P. SUB. R. R. CO.	W.D.	JUNE 17-1901	41 D-P 426	MAY 13-1901	218' X
9	J. B. MARKEN & WIFE		W.D.	JUNE 20-1901	52 D-P 1322	JULY 13-1901	215' X

RIGHT OF WAY AND TRACK MAP
MINNEAPOLIS AND ST. PAUL SUBURBAN R.R.
STILLWATER LINE
STATION 414+00 TO STATION 498+91.7
SCALE: 1"=200'
JAN-1-1917
OFFICE OF ENGINEER MAINTENANCE OF WAY
MINNEAPOLIS, MINN.

206-801
ST. PAUL

510 301
102 301
510 301

VILLAGE OF NORTH ST. PAUL
RAMSEY COUNTY
TOWNSHIP 29 N. - RANGE 21 W.
TOWNSHIP 29 N. - RANGE 21 W.
WASHINGTON COUNTY
TOWN OF OAKDALE

SILVER LAKE

NUMBER	GRANTOR	GRANTEE	INSTRUMENT	DATE	RECORD	CUSTODIAN'S NUMBER	REMARKS
1	L.K. STONE ET AL.	ST. P. & W. B. R.R. CO.	G.C.D.	JULY 13-1893	BK. 317 D. P. 305 DEC. 13-1893	212-78	LOT 11 - BUNKER'S CASTLE
2	N. ST. P. LAND CO.	"	W.D.	" 5-1892	" 281 D. P. 1 JULY 12-1892	212-70	LOT 10 - BUNKER'S
3	"	"	"	"	"	"	"
4	"	"	"	"	"	"	"
5	S.G. SMITH ET AL.	M. & ST. P. SUB. RY. CO.	S.W.D.	OCT. 15-1905	" 64 D. P. 281 NOV. 20-1905	214-11	"
6	"	"	"	"	"	"	"
7	A.C. MAXFIELD ET AL.	M. & ST. P. SUB. R.R. CO.	G.C.D.	MAY 10-1915	" 28 D. P. 356 MAY 1-1915	281 (265)	"
8	S.F. BLASE ET AL.	ST. P. & W. B. R.R. CO.	W.D.	SEP. 9-1892	" 35 D. P. 400 DEC. 20-1892	214-7	"
9	C. SEABURY ET AL.	"	G.C.D.	AUG. 30-1892	" 37 D. P. 100 SEP. 2-1892	251-11	"
10	G.L. FARWELL	"	EASEMENT	JAN. 14-1893	" 35 D. P. 285 APR. 14-1893	281-5	"
11	N.L. LANGFORD ET AL.	"	G.C.D.	NOV. 18-1892	" 37 D. P. 335 DEC. 20-1892	251-11	"
PAID	"	"	"	"	"	"	"
11	JOHN WEBER ET AL.	"	W.D.	AUG. 12-1892	" 35 D. P. 431 " "	252-11	"

RIGHT OF WAY AND TRACK MAP
MINNEAPOLIS AND ST. PAUL SUBURBAN R.R.
STILLWATER LINE
STATION 309+00 TO STATION 414+00
SCALE: 1"=200' JAN-1-1917
OFFICE OF ENGINEER MAINTENANCE OF WAY
MINNEAPOLIS, MINN.

510 301
102 301
510 301


9103-101
101-101



RIGHT OF WAY AND TRACK MAP
MINNEAPOLIS AND ST. PAUL SUBURBAN R.R.
STILLWATER LINE
STATION 105+00 TO STATION 203+57.65
SCALE: 1"=200'
JAN - 1 - 1917
OFFICE OF ENGINEER MAINTENANCE OF WAY
MINNEAPOLIS, MINN.

9103-101
101-101


8-14-1917
102-1001

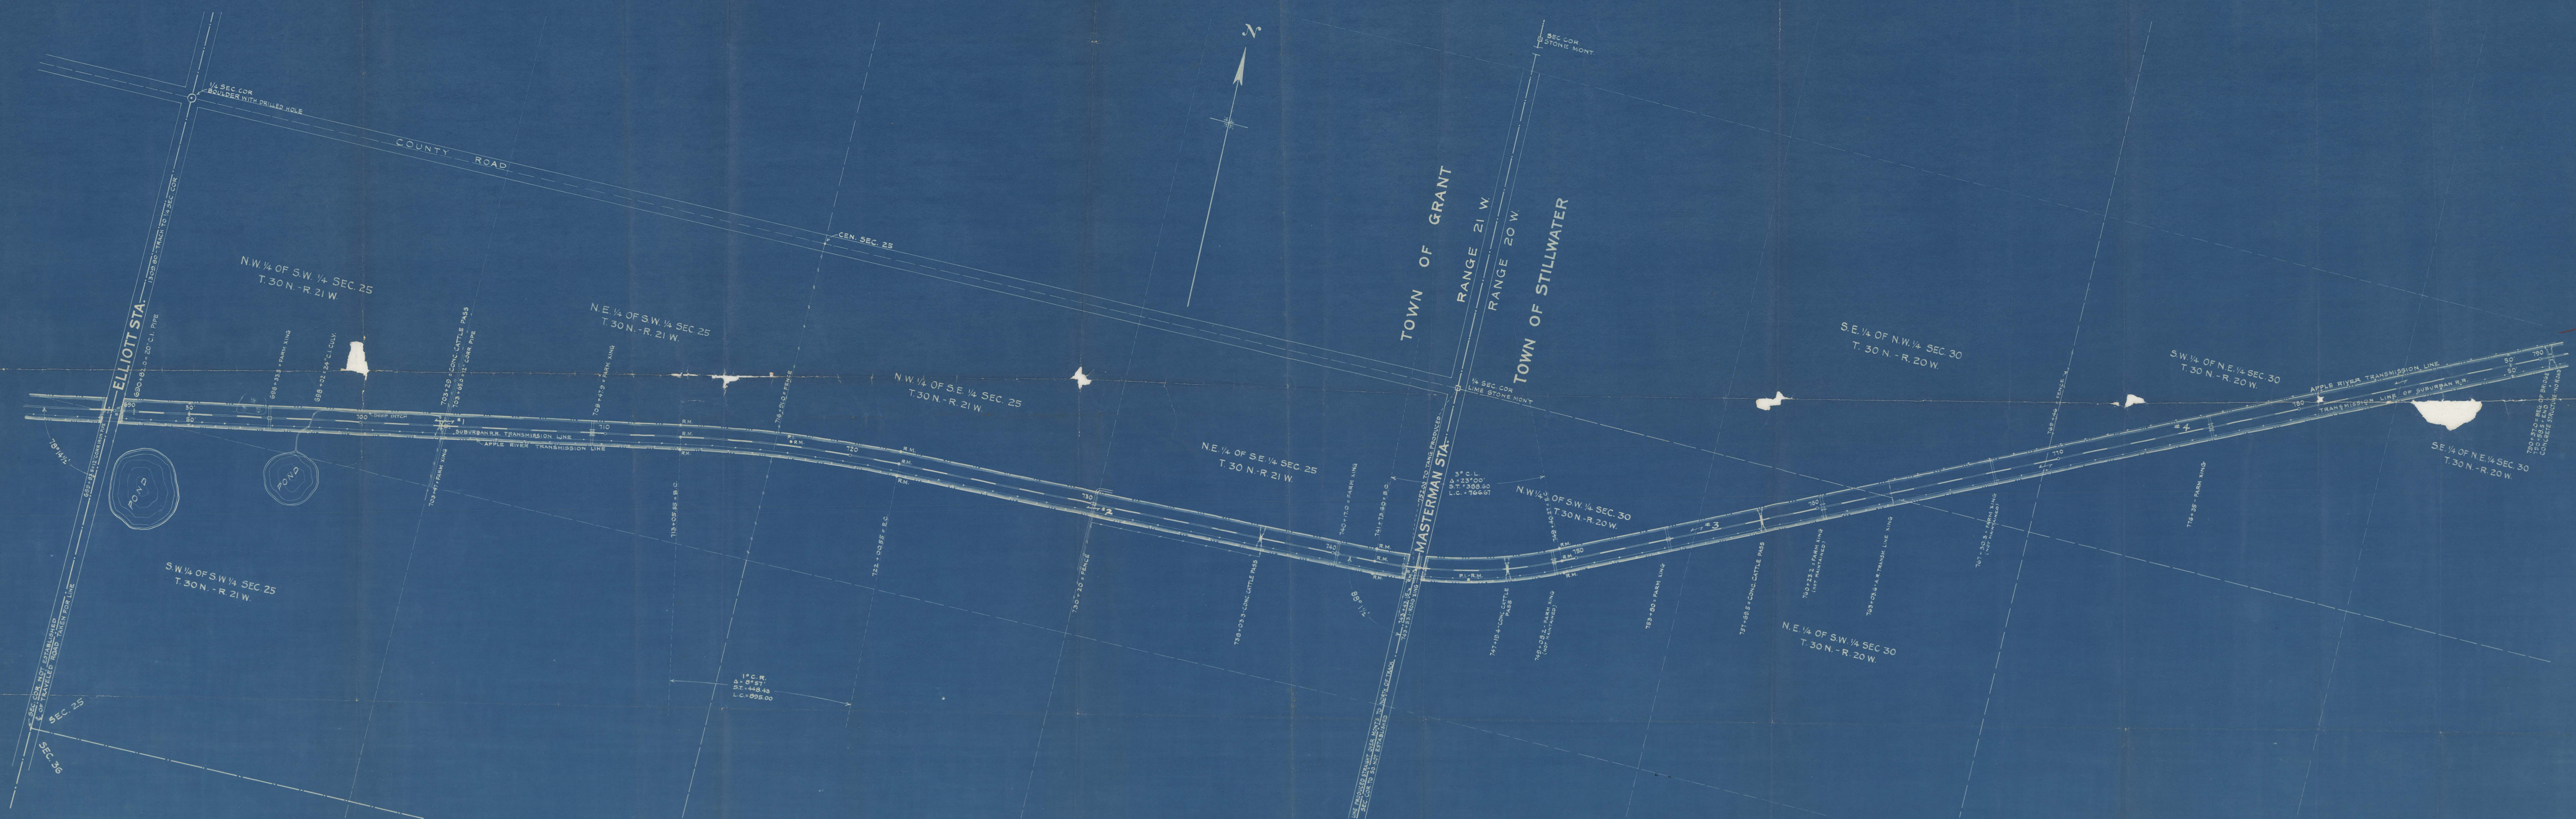

NUMBER	GRANTOR	GRANTEE	INSTRUMENT	DATE	RECORD	CUSTODIANS	REMARKS
1	JOHN B. TAFT & WIFE	THOMAS LOWRY	W.D.	JUNE 10-1899	8K46D-P127 AUG 30-1899	230' 0"	
2	D.B. MASTERMAN & WIFE	"	"	MAY 20-1899	" 52D-P22 JULY 11-1899	231' 1/4"	
3	ELIA MASTERMAN	"	Q.C.D.	"	" 50D-P103 JULY 11-1899	231' 0"	
4	HUGH BYRNE	"	W.D.	JUNE 30-1899	" 48D-P113 AUG 16-1899	232' 7"	
	MATE A. JEFFERY ET AL.	"	W.D.	JUNE 16-1899	" 48D-P146 DEC 1-1899	233' 1/4"	


RIGHT OF WAY AND TRACK MAP
MINNEAPOLIS AND ST. PAUL SUBURBAN R.R.
STILLWATER LINE
STATION 689+92.0 TO STATION 790+00
SCALE: 1"=200' JAN-1-1917
OFFICE OF ENGINEER MAINTENANCE OF WAY
MINNEAPOLIS, MINN.

8-14-1917
102-1001
STILLWATER LINE

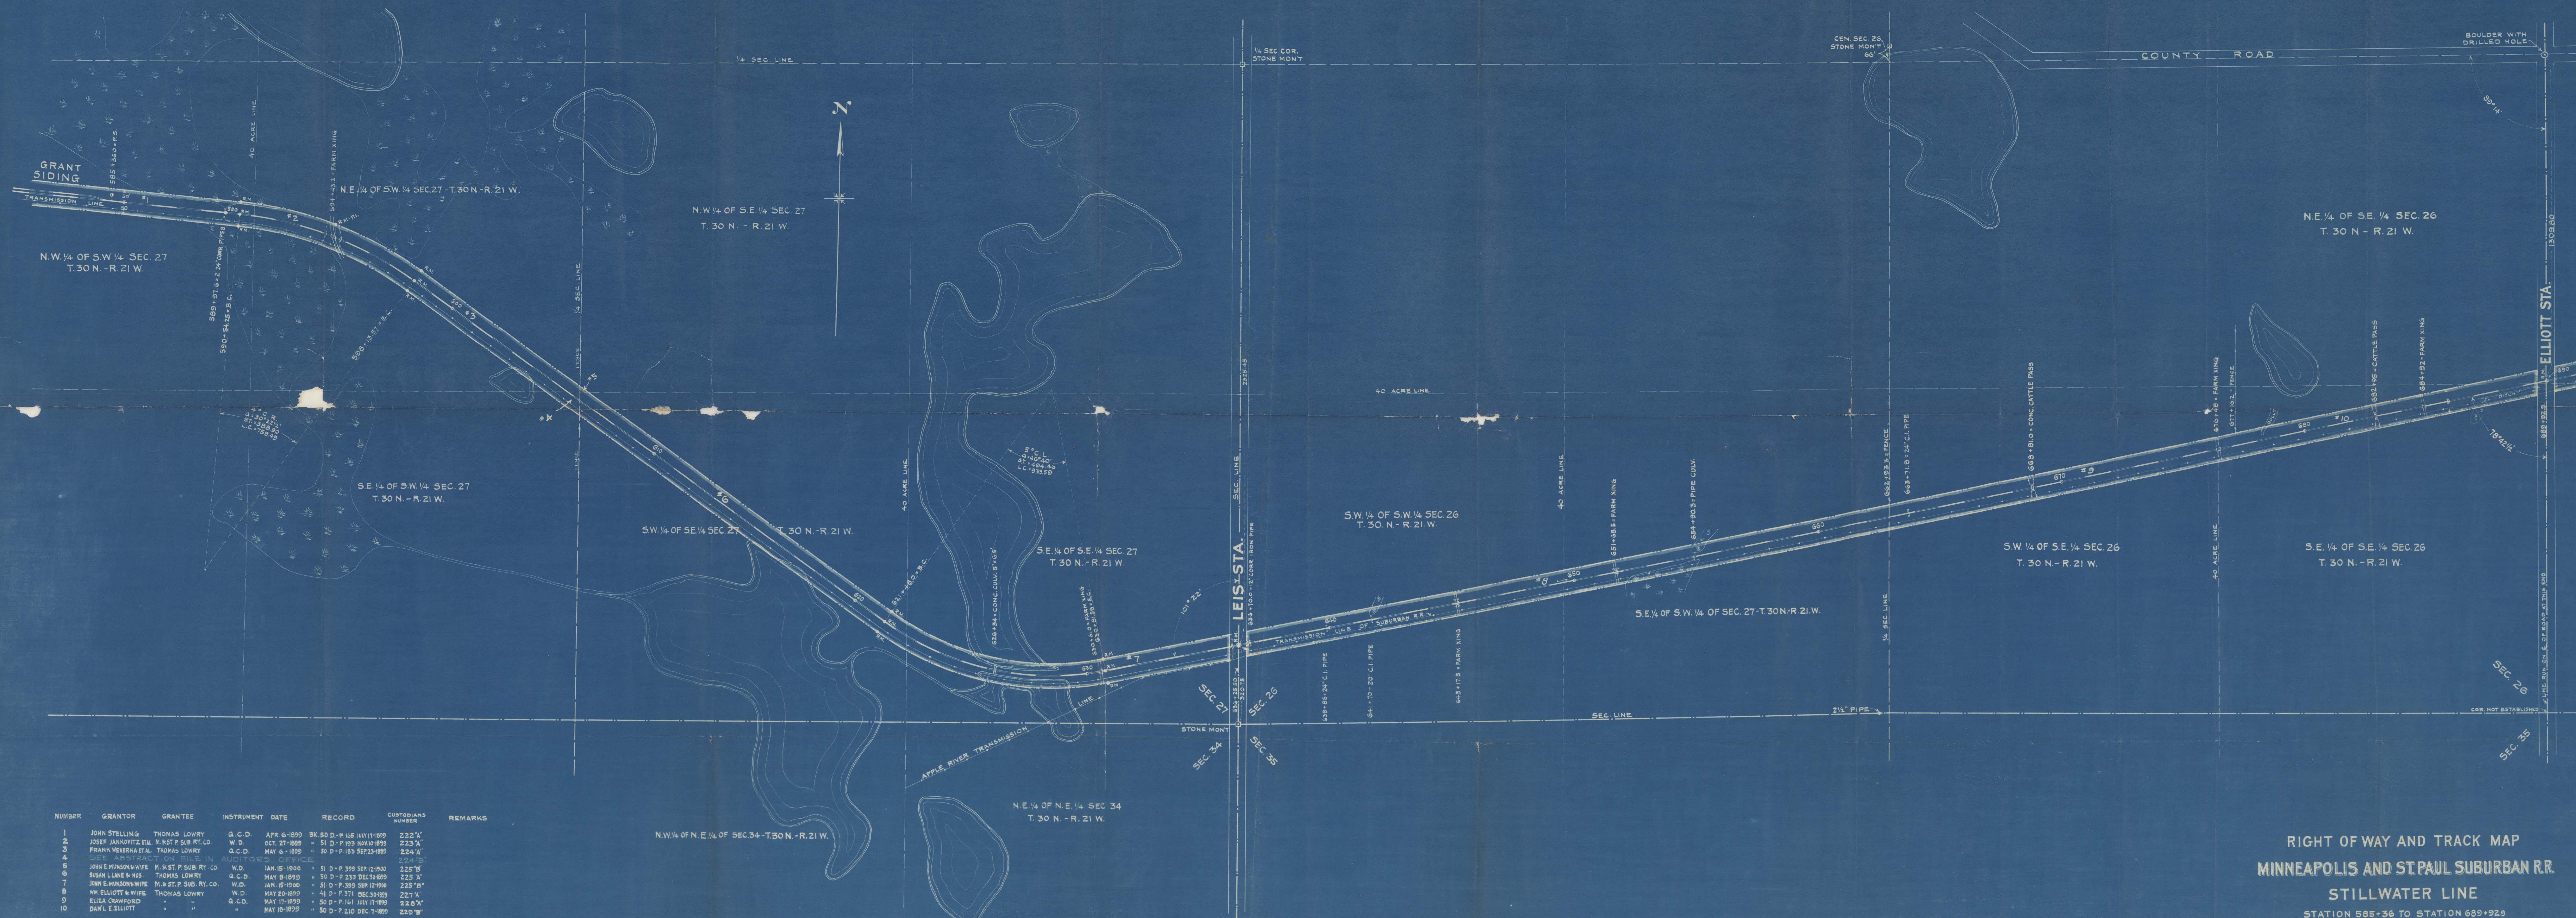

NUMBER	GRANTOR	GRANTEE	INSTRUMENT	DATE	RECORD	CUSTODIAN'S NUMBER	REMARKS
1	JOHN STELLING	THOMAS LOWRY	G.C.D.	APR 6-1899	BK 50 D-P 165	JUN 17-1899	222 'A'
2	JOSEF JAKOWITZ	THOMAS LOWRY	W.D.	OCT 27-1899	"	"	223 'A'
3	FRANK WEISER	THOMAS LOWRY	G.C.D.	MAY 6-1899	"	"	224 'A'
4	SEE ABSTRACT ON FILE IN AUDITOR'S OFFICE						224 'B'
5	JOHN E. HUNDSON	W.D.	JAN 15-1900	"	"	"	225 'B'
6	THOMAS LOWRY	G.C.D.	MAY 6-1899	"	"	"	225 'A'
7	JOHN E. HUNDSON	W.D.	JAN 15-1900	"	"	"	225 'B'
8	W. ELLIOTT & WIFE	THOMAS LOWRY	W.D.	MAY 20-1899	"	"	227 'A'
9	ELIA GUNFORD	G.C.D.	MAY 11-1899	"	"	"	228 'A'
10	DAN E. ELLIOTT	"	"	MAY 10-1899	"	"	228 'B'

RIGHT OF WAY AND TRACK MAP
MINNEAPOLIS AND ST. PAUL SUBURBAN R.R.
STILLWATER LINE
STATION 585+36 TO STATION 689+92.9
SCALE: 1"=200' JAN - 1-1917
OFFICE OF ENGINEER MAINTENANCE OF WAY
MINNEAPOLIS, MINN.

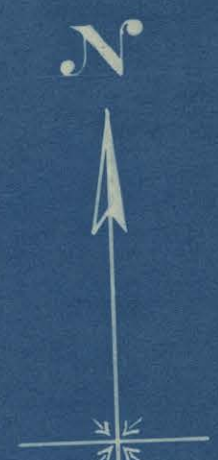

N 1/2 OF S.E. 1/4 SEC. 29 - T. 30 N. - R. 21 W.

NUMBER	GRANTOR	GRANTEE	INSTRUMENT	DATE	RECORD	CUSTODIANS NUMBER	REMARKS
1	DSB JOHNSTON LAND CO.	THOMAS LOWRY	Q.C.D.	DEC 26-1899	BK 50 D-P 231 DEC 20-1899	218 'A'	
2	SYLVESTER HUPP ELLAT	" "	M.D.	NOV. 30-1899	" 51 D-P 145 SEP 6-1899	219 'A'	
3	HUBERT SERVE	C.G. GOODRICH	DEED	MAY 12-1899	" 52 D-P 23 JULY 17-1899	220 'A'	
4	STEPHEN SUFFOLK ELLAT	THOMAS LOWRY	Q.C.D.	AUG 5-1899	" 50 D-P 174 AUG 16-1899	221 'A'	
5	JOHN STELLING " "	" "	Q.C.D.	APR. 6-1899	" 50 D-P 165 JULY 17-1899	222 'A'	

RIGHT OF WAY AND TRACK MAP
MINNEAPOLIS AND ST. PAUL SUBURBAN R.R.
STILLWATER LINE

103-5011



RIGHT OF WAY AND TRACK MAP
MINNEAPOLIS AND ST. PAUL SUBURBAN R.R.
STILLWATER LINE
STATION 203+57.65 TO STATION 309+00
SCALE: 1"=200' JAN-1-1917
OFFICE OF ENGINEER MAINTENANCE OF WAY
MINNEAPOLIS, MINN.

103-5011