




[Corporate Records](#)

Copyright Notice:

This material may be protected by copyright law (U.S. Code, Title 17). Researchers are liable for any infringement. For more information, visit www.mnhs.org/copyright.

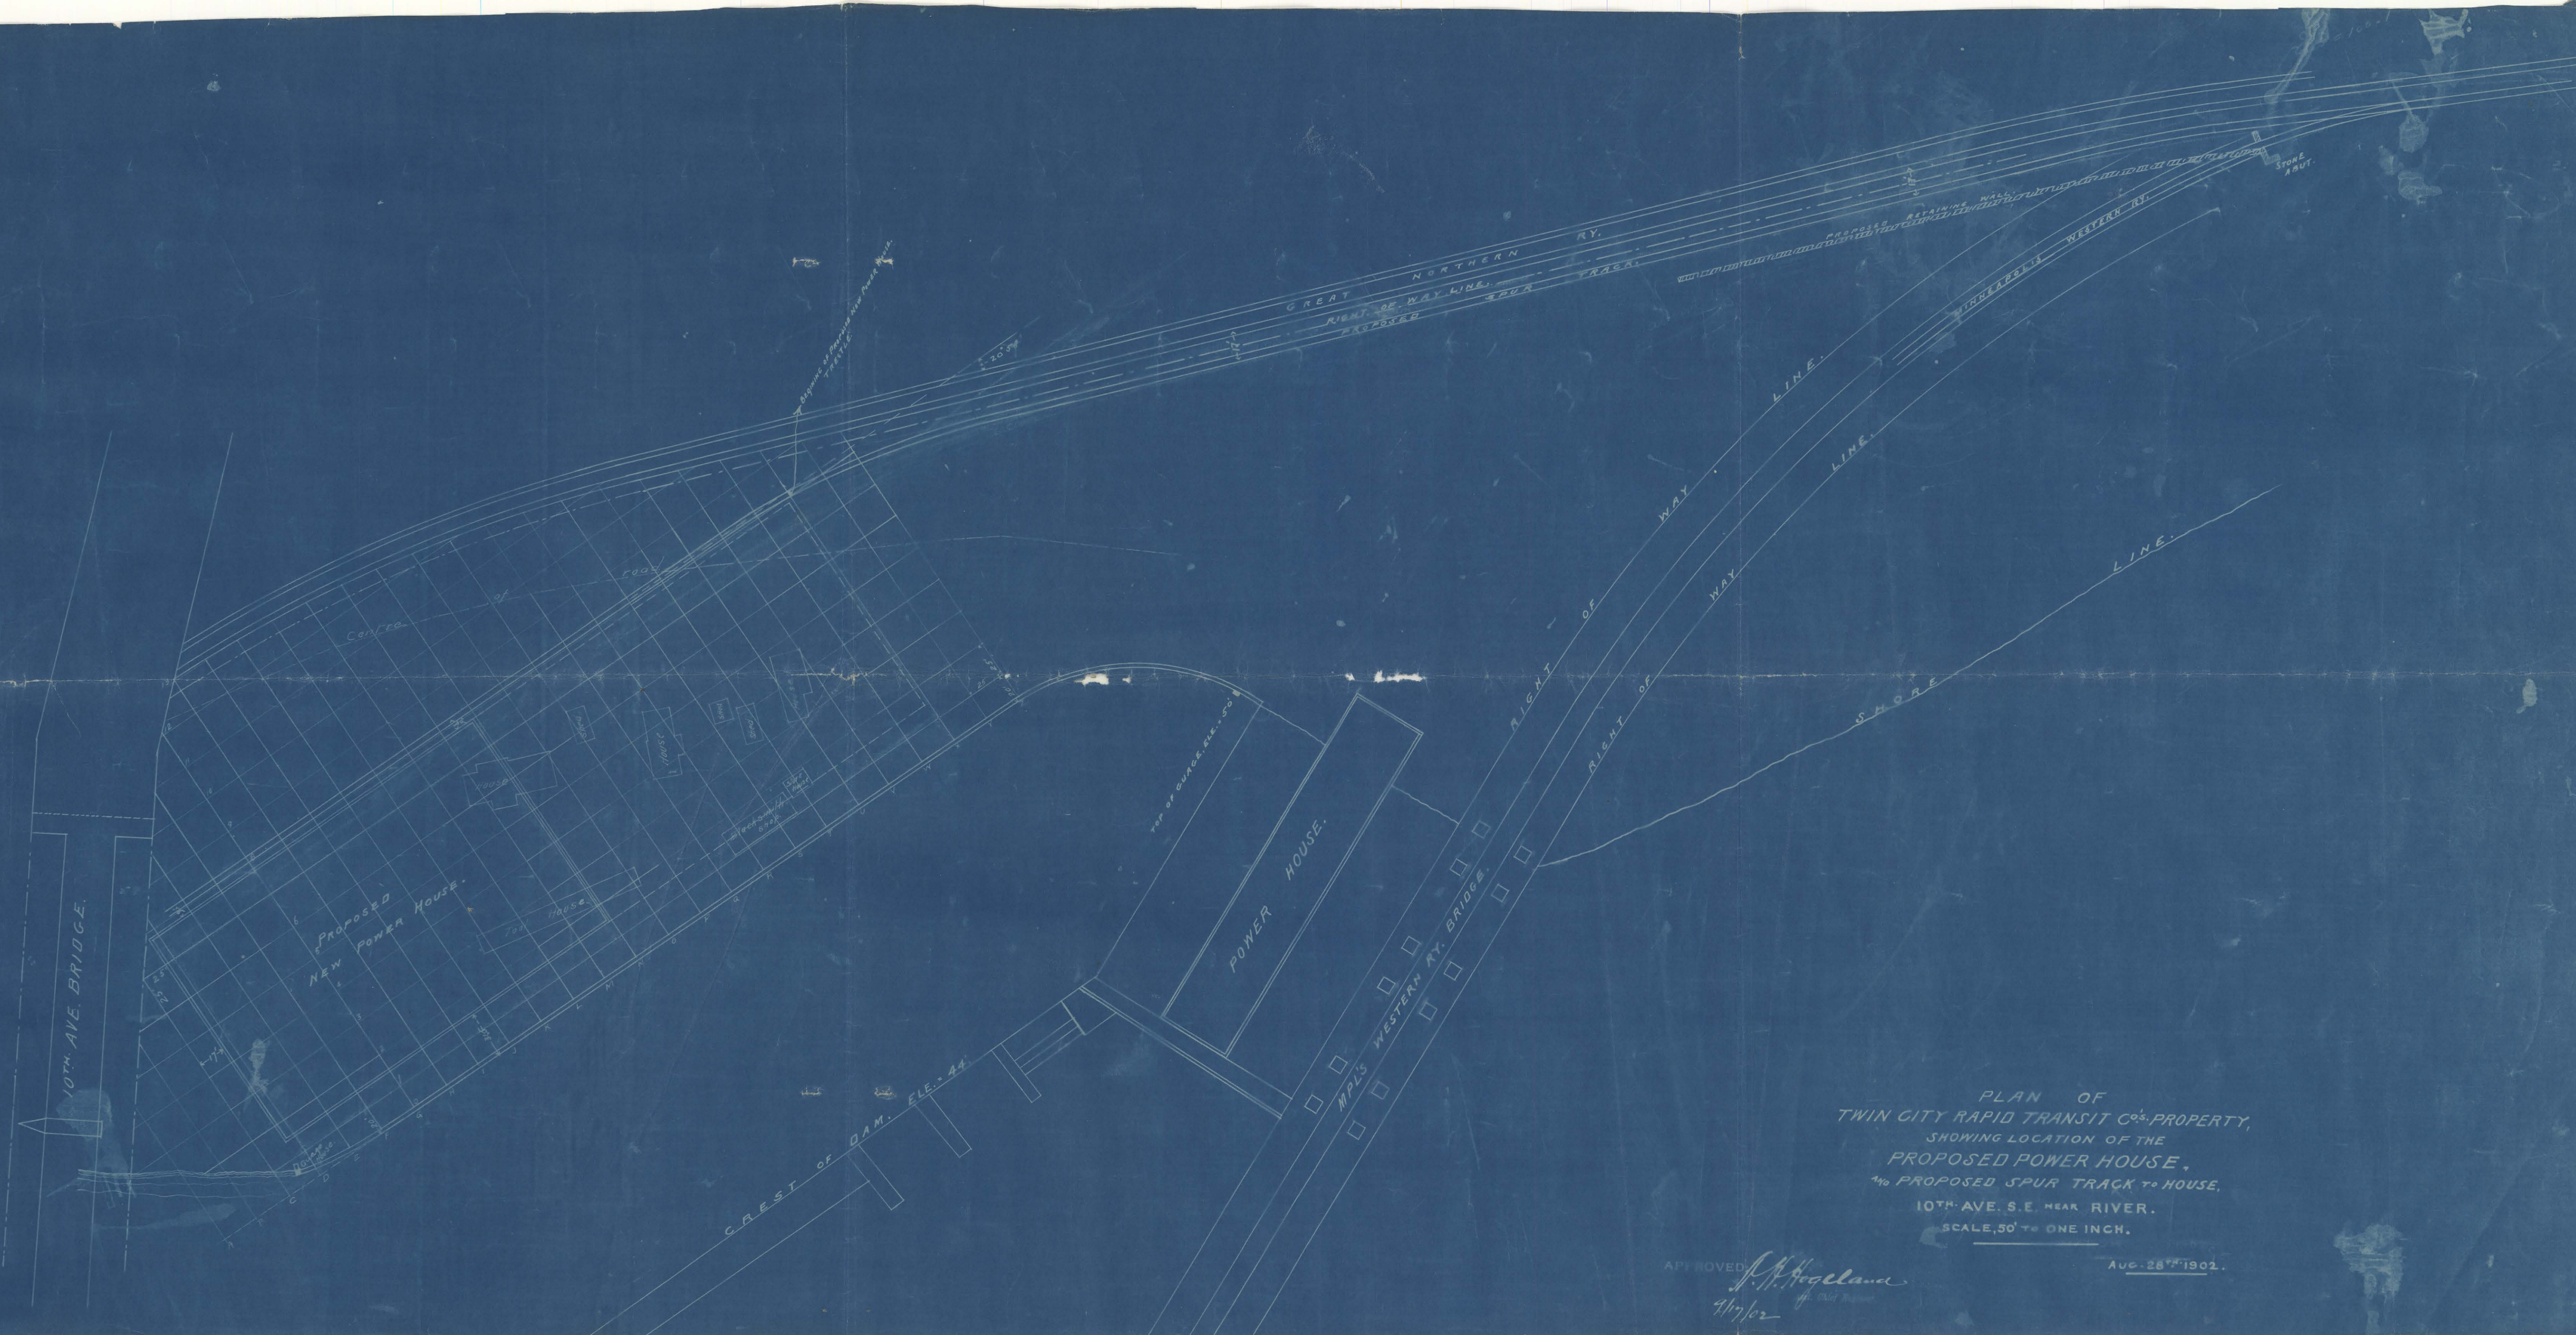

PLAN OF
TWIN CITY RAPID TRANSIT CO'S. PROPERTY,
SHOWING LOCATION OF THE
PROPOSED POWER HOUSE,
AND PROPOSED SPUR TRACK TO HOUSE,
10TH AVE. S.E. NEAR RIVER.
SCALE, 50' TO ONE INCH.

APPROVED *J. H. Holland*
7/17/02

AUG. 28th 1902.