



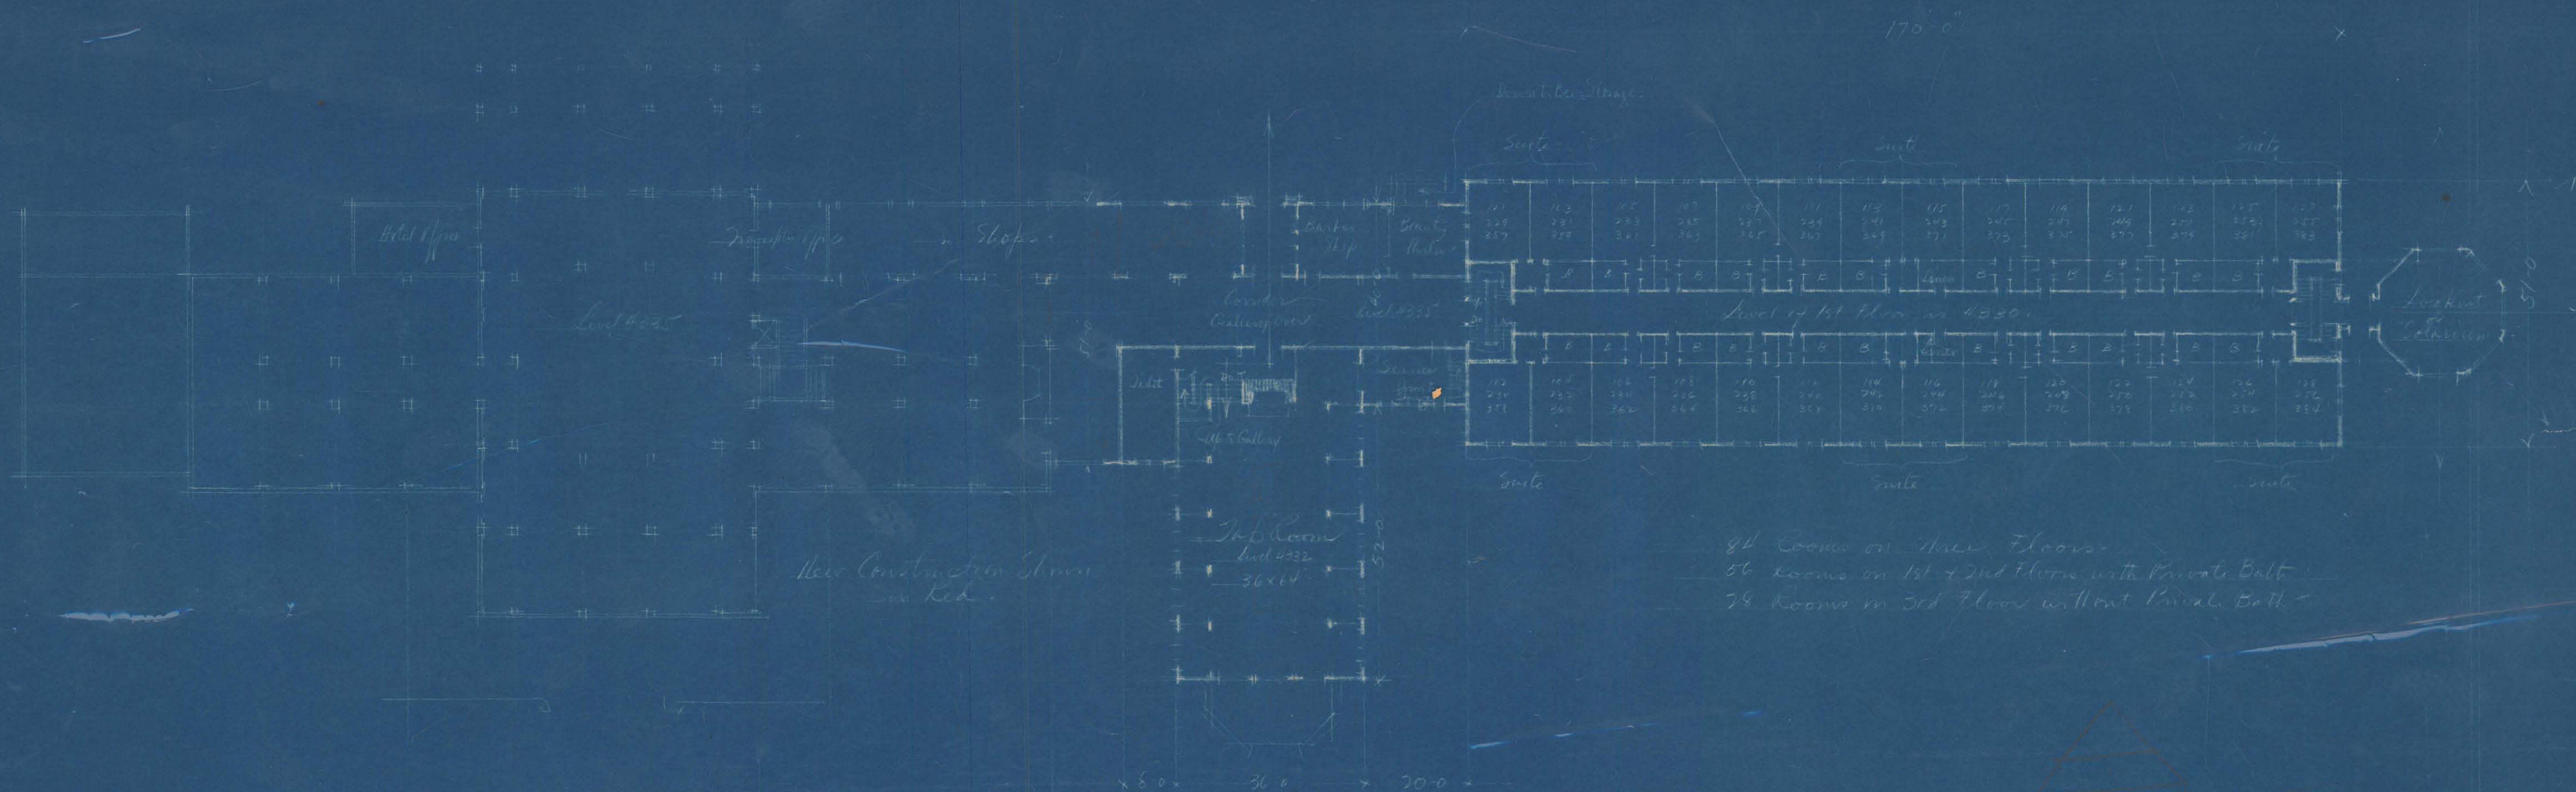

84 Rooms on these Floors.
 56 Rooms on 1st & 2nd floors with Private Bath.
 28 Rooms on 3rd floor without Private Bath.

TYPICAL BEDROOM AT 1/4 IN. SCALE

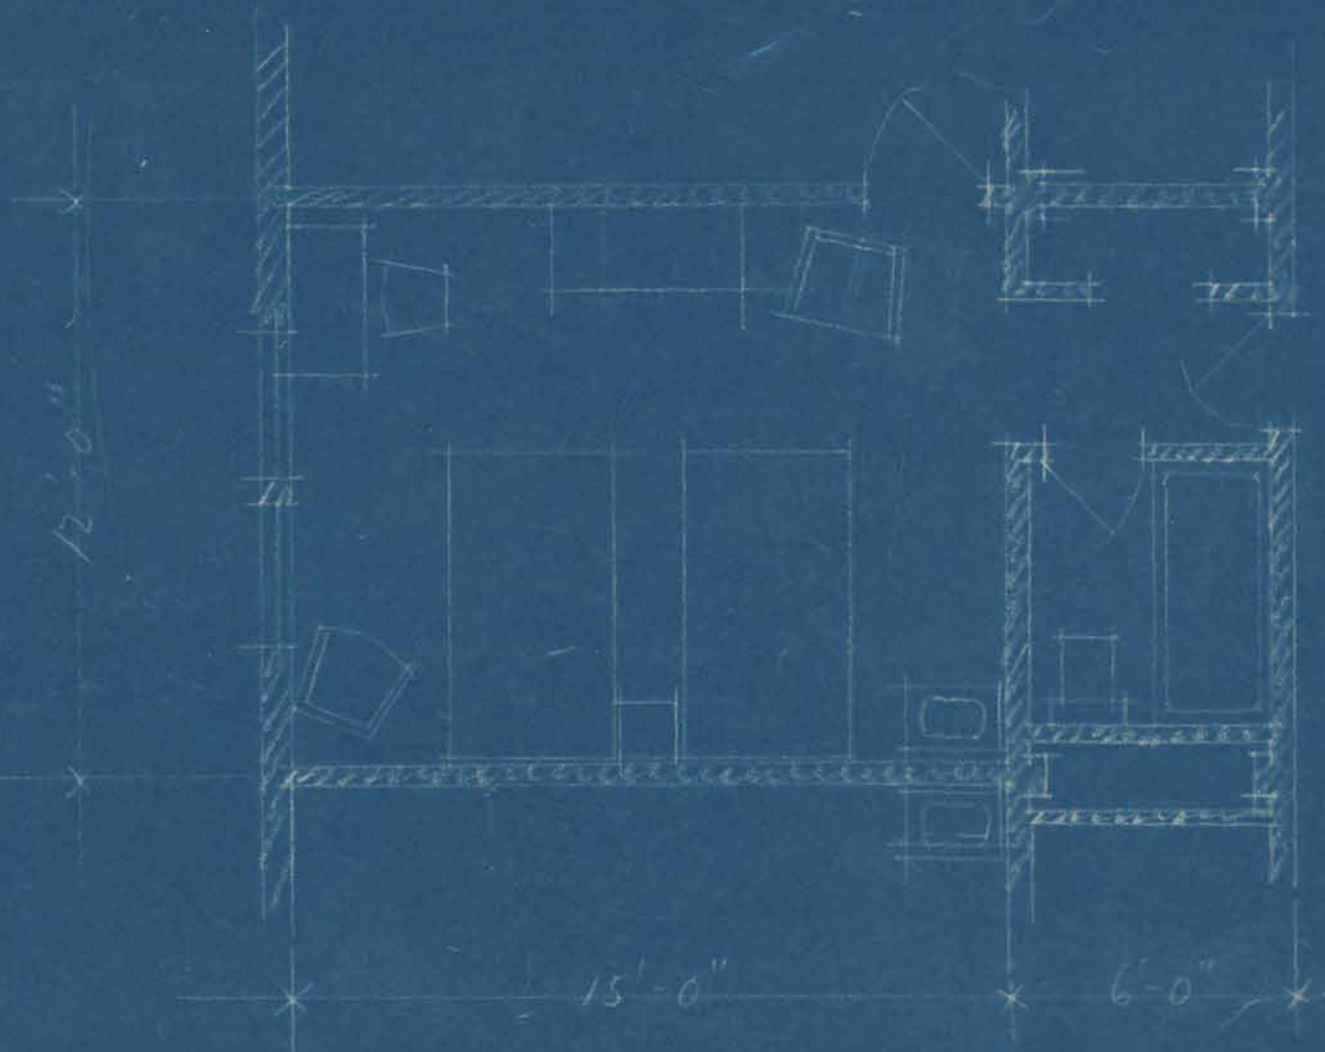

AREAS —
 8 x 51 = 408
 20 x 40 = 800
 36 x 92 = 3312
 57 x 70 = 3990
 Total = 13190

SCHEME C

PRELIMINARY STUDY

ANNEX TO PRINCE OF WALES HOTEL
 WATERTON LAKES PARK ALBERTA CANADA
 FOR GREAT NORTHERN R.R.

TULTE KING & ZAY INC. ENGINEERS & ARCHTS.
 ST. PAUL

DRAWING 8 CON. 1479 REC. 7-12-27
 Scale 1 inch = 16 feet



Minnesota Historical Society

Copyright in this digital version belongs to the Minnesota Historical Society and its content may not be copied without the copyright holder's express written permission. Users may print, download, link to, or email content, however, for individual use.

To request permission for commercial or educational use, please contact the Minnesota Historical Society.



www.mnhs.org