



2ND FLOOR


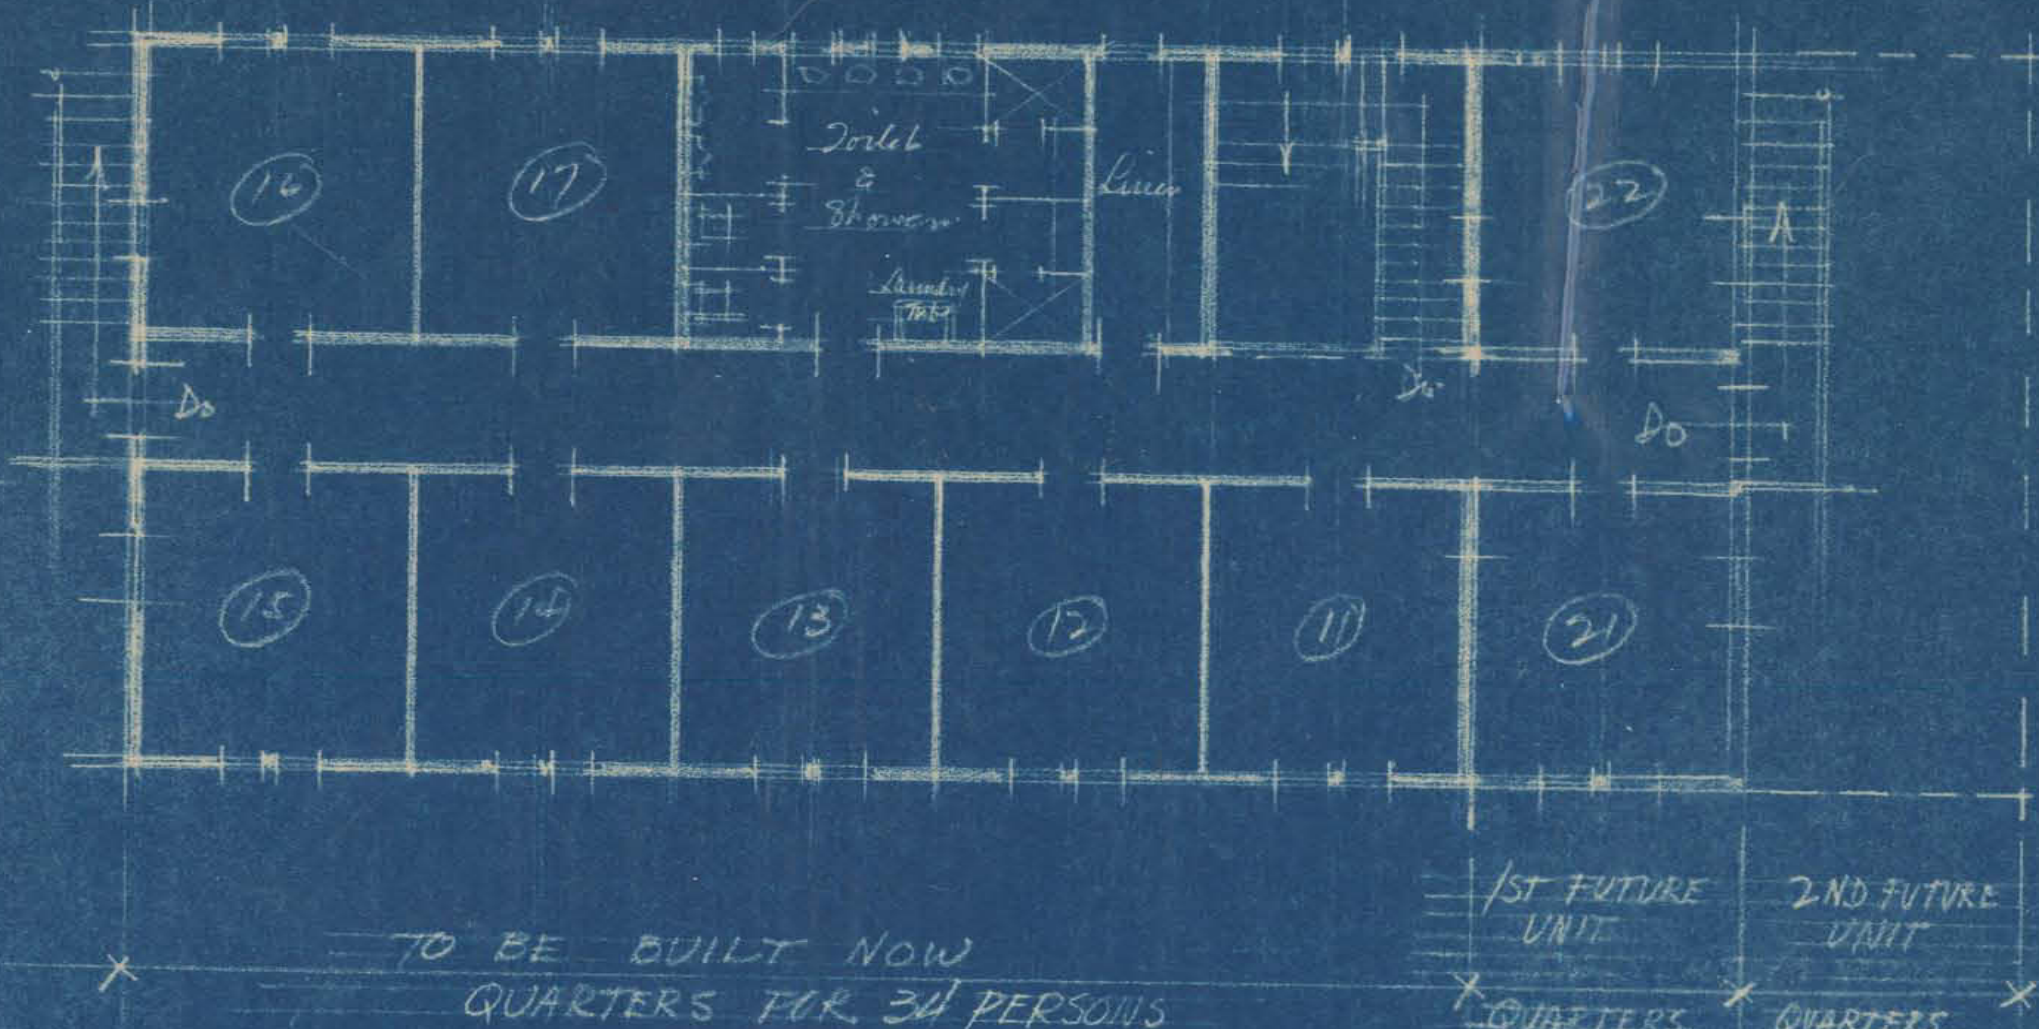


DETAILED PLAN OF TYPICAL ROOM
3/8" inch Scale

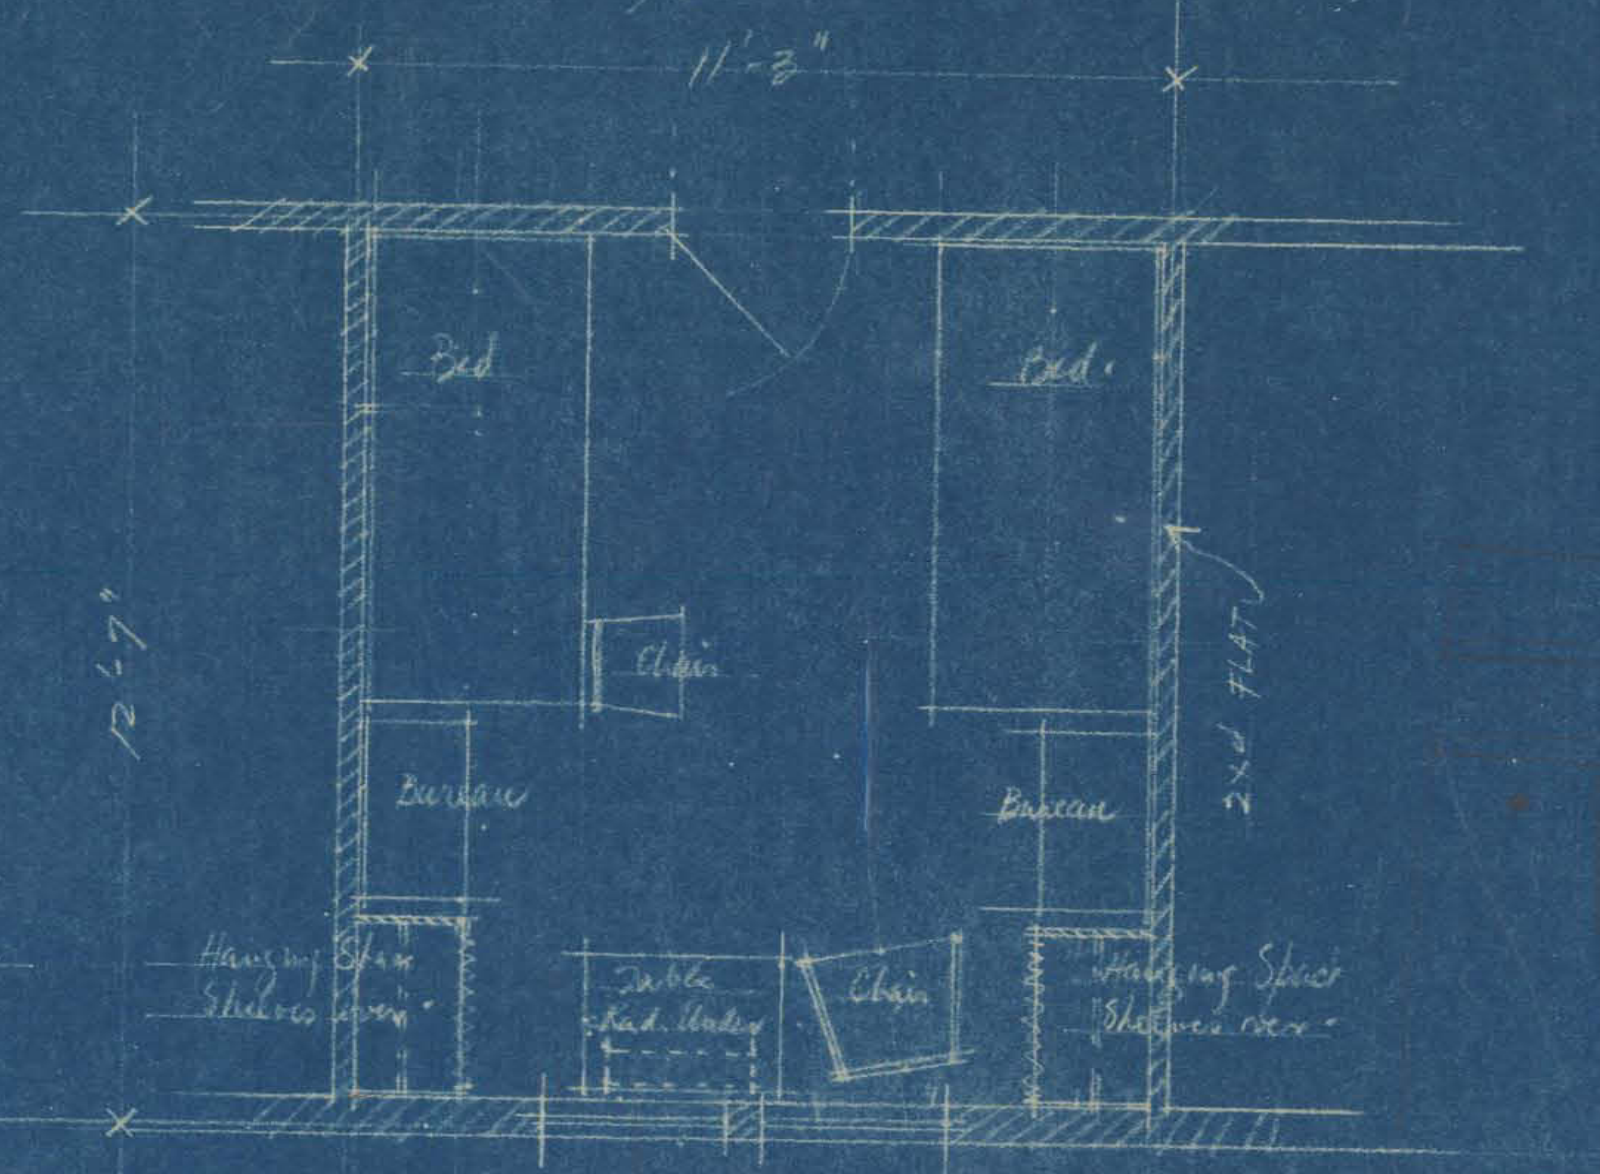


1st FLOOR

1/8" Scale

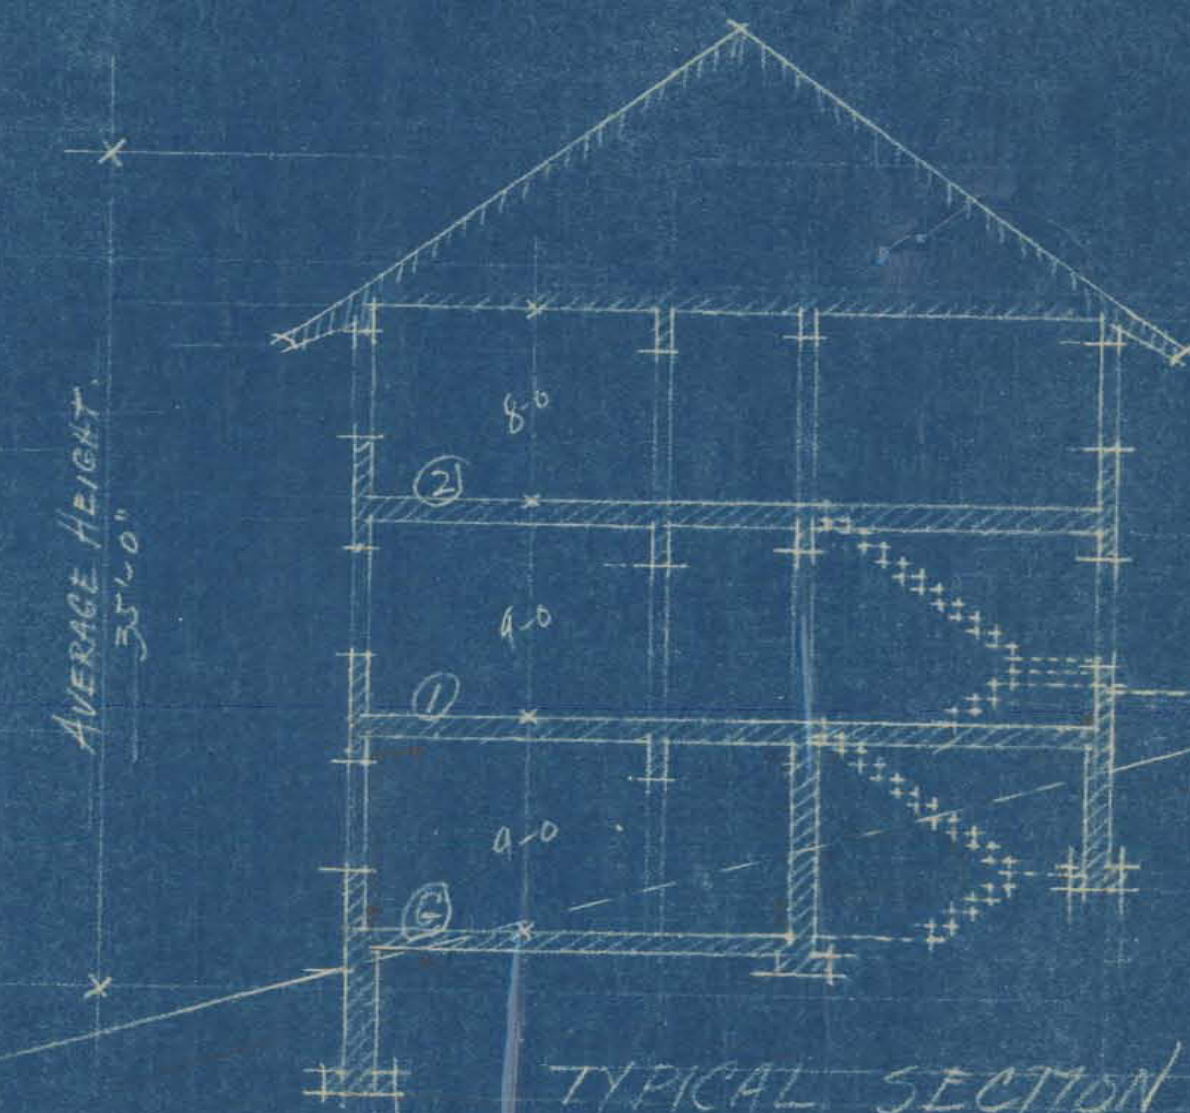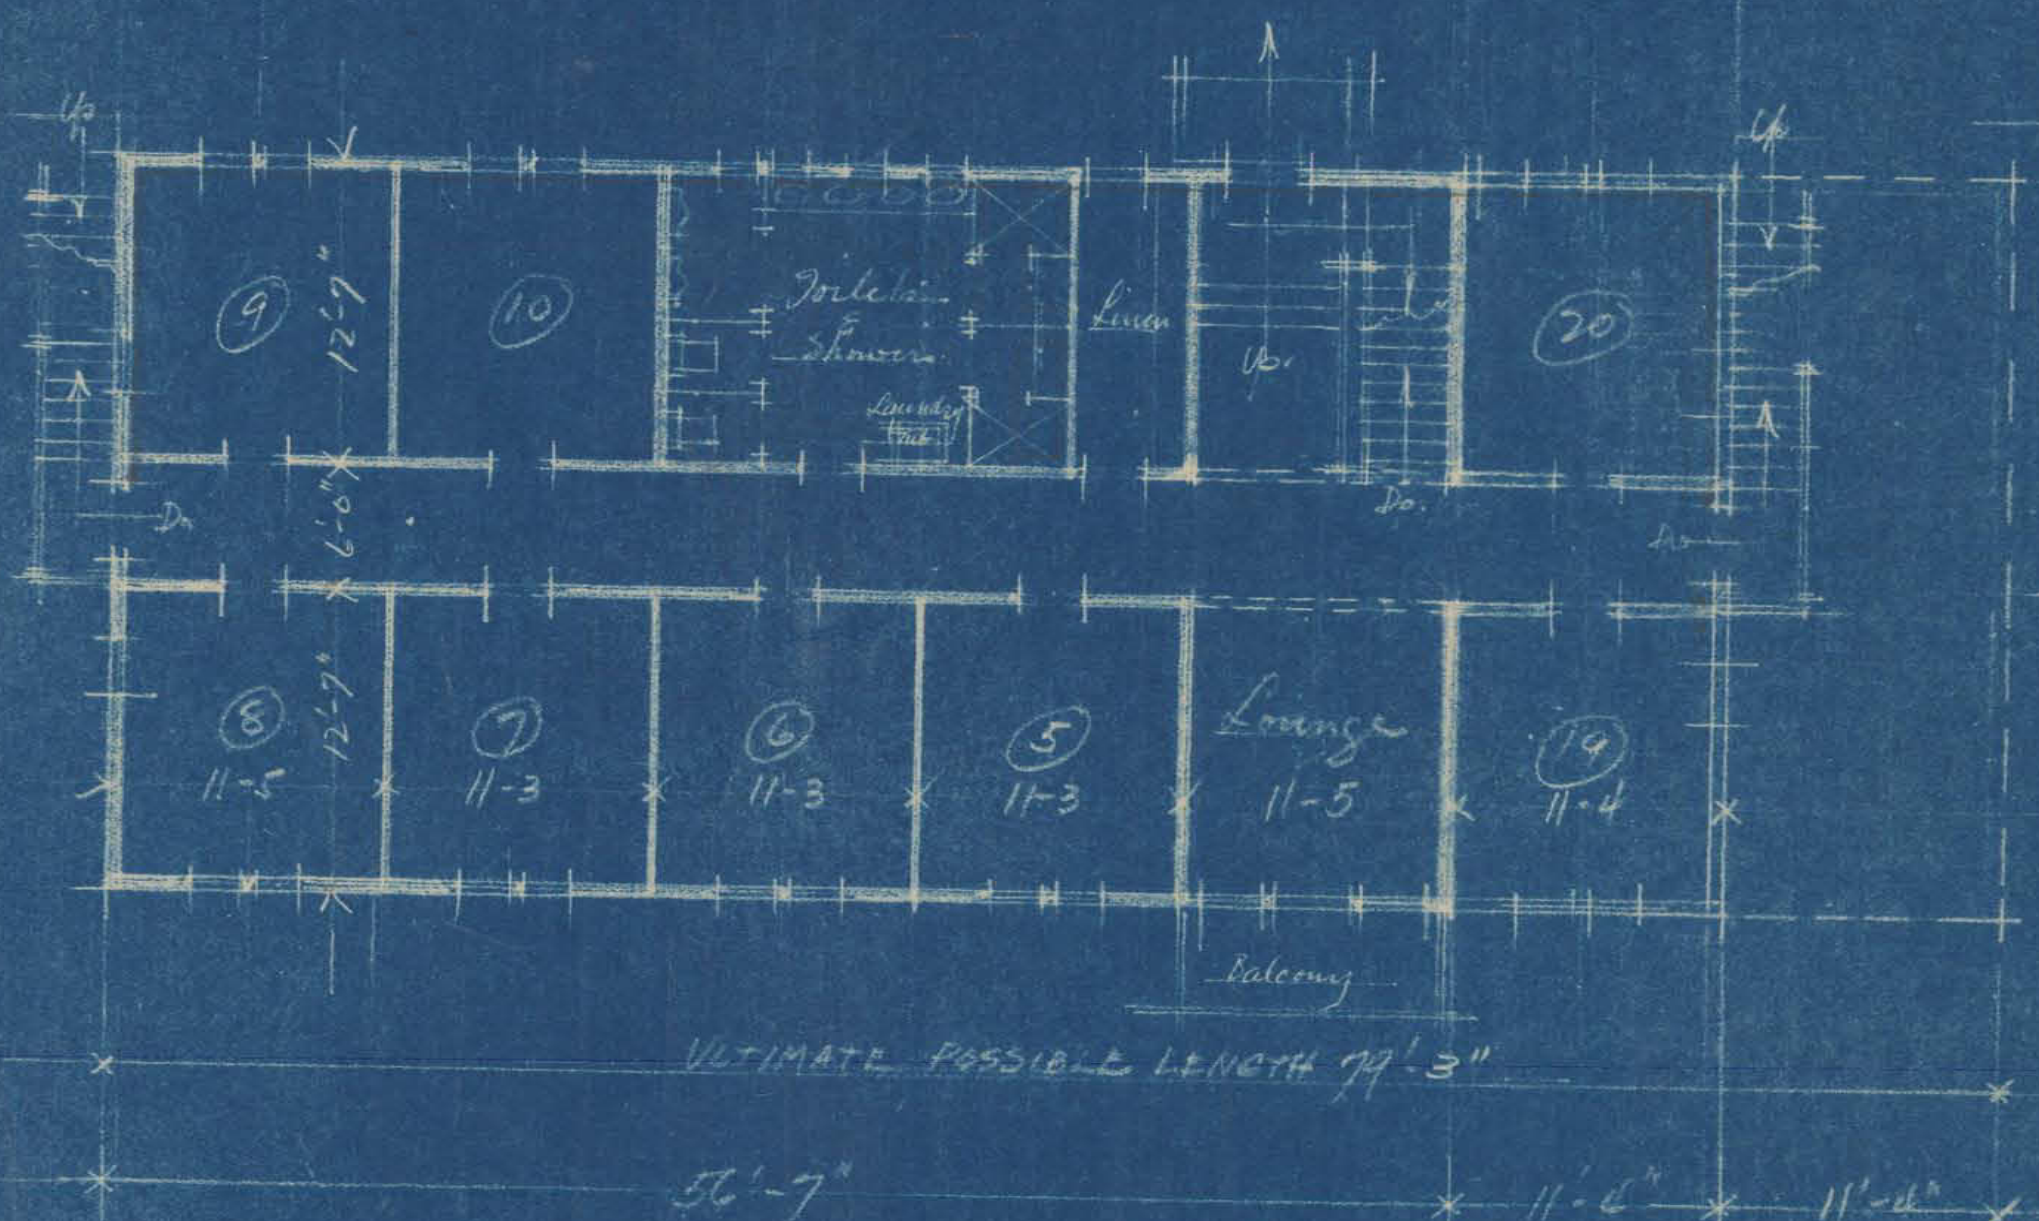

GROUND FLOOR

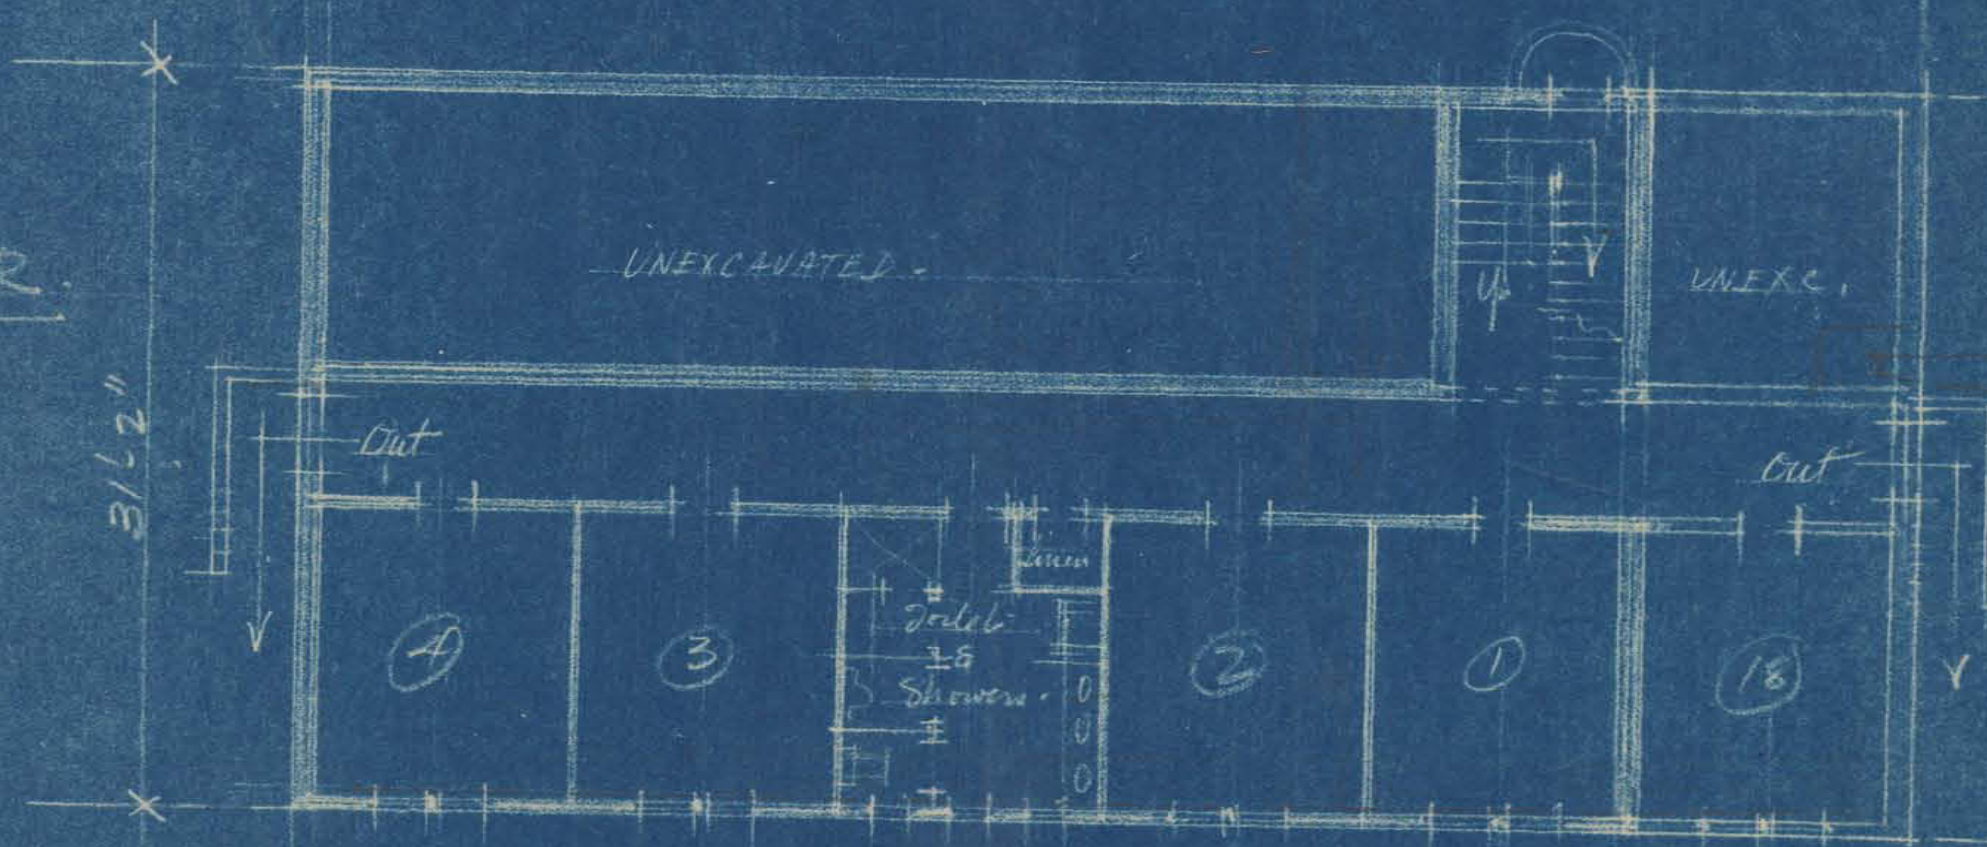

NOTE: THREE UNITS LIKE THIS TO BE BUILT, ALIKE
EXCEPT FOR NECESSARY DIFFERENCES IN TOILET RM. DETAILS
ONE UNIT FOR MEN & TWO UNITS FOR WOMEN.

AREA = 1746 sq. ft. (36'6" x 47'2")
VOLUME = 61810 cu. ft. (36'6" x 47'2" x 25')

PRELIMINARY STUDY
HELPS QUARTERS FOR
PRINCE OF WALES HOTEL.

WATERTON LAKES PARK, ALBERTA, CANADA.

TOLTZ KING & JAY INC. - ARCHTS. & ENGRS. - ST. PAUL
COM. 1986 DRAW. 2 REC- 9/15/27



Minnesota Historical Society

Copyright in this digital version belongs to the Minnesota Historical Society and its content may not be copied without the copyright holder's express written permission. Users may print, download, link to, or email content, however, for individual use.

To request permission for commercial or educational use, please contact the Minnesota Historical Society.



www.mnhs.org