




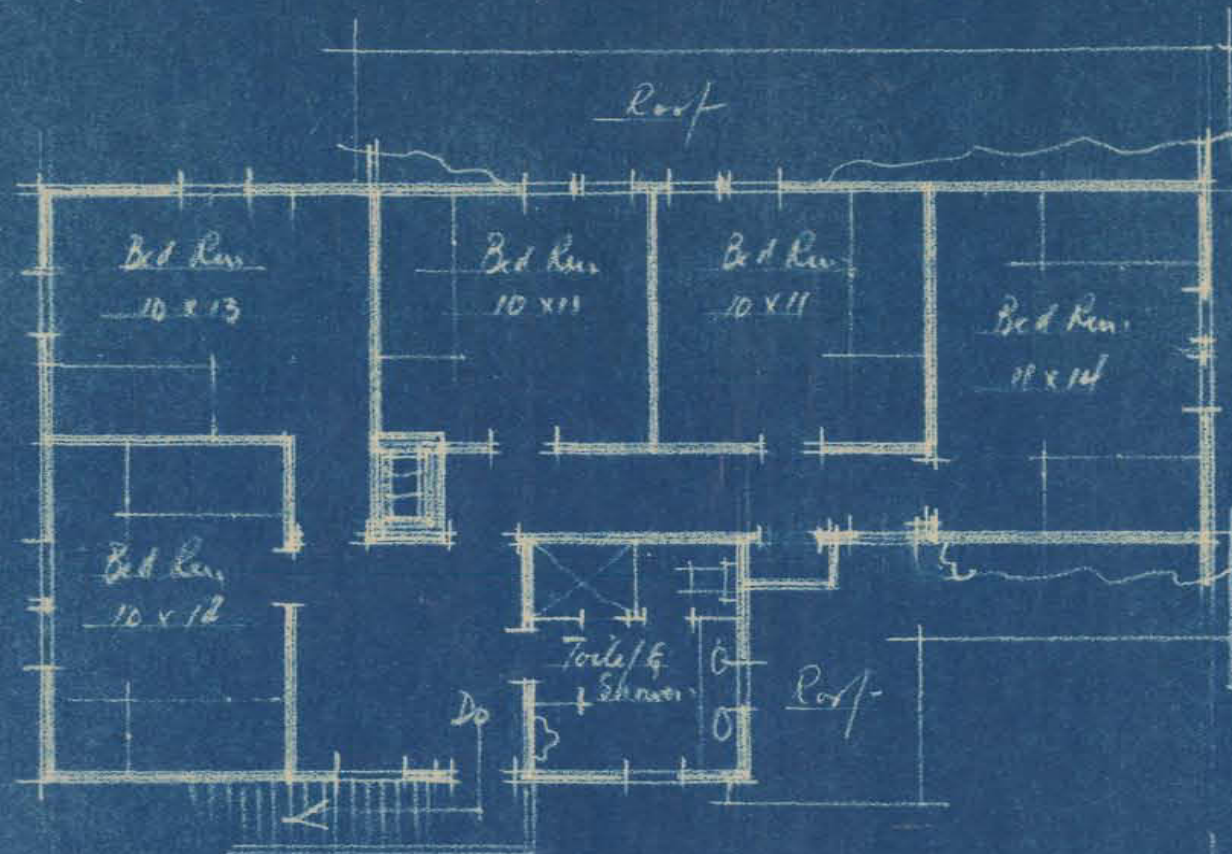

2ND FLOOR

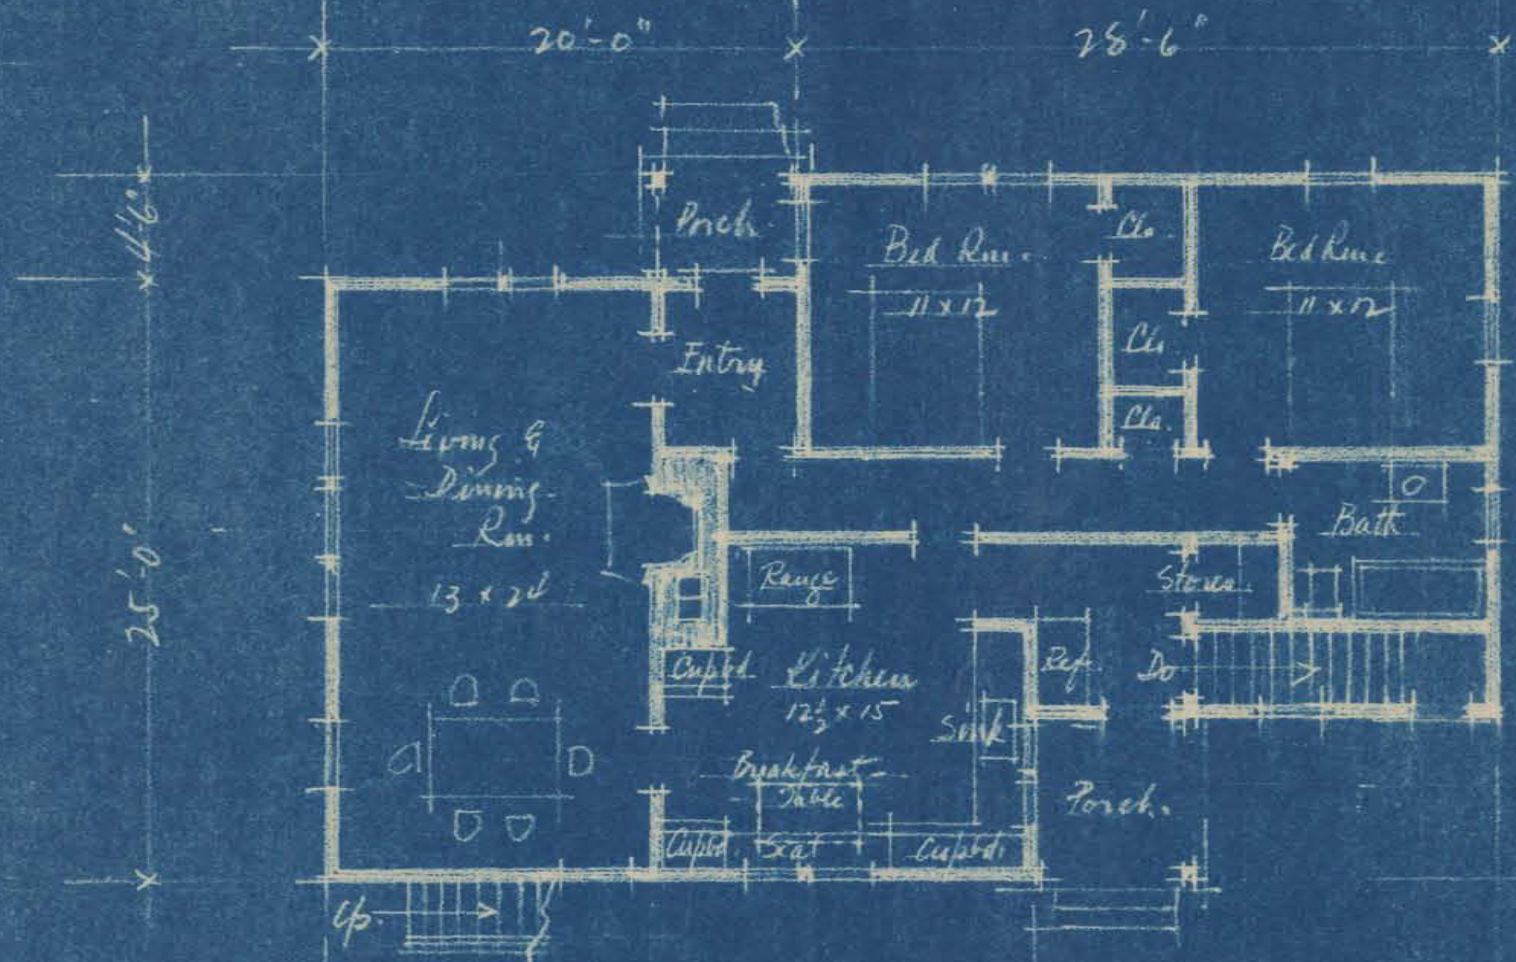


1st FLOOR

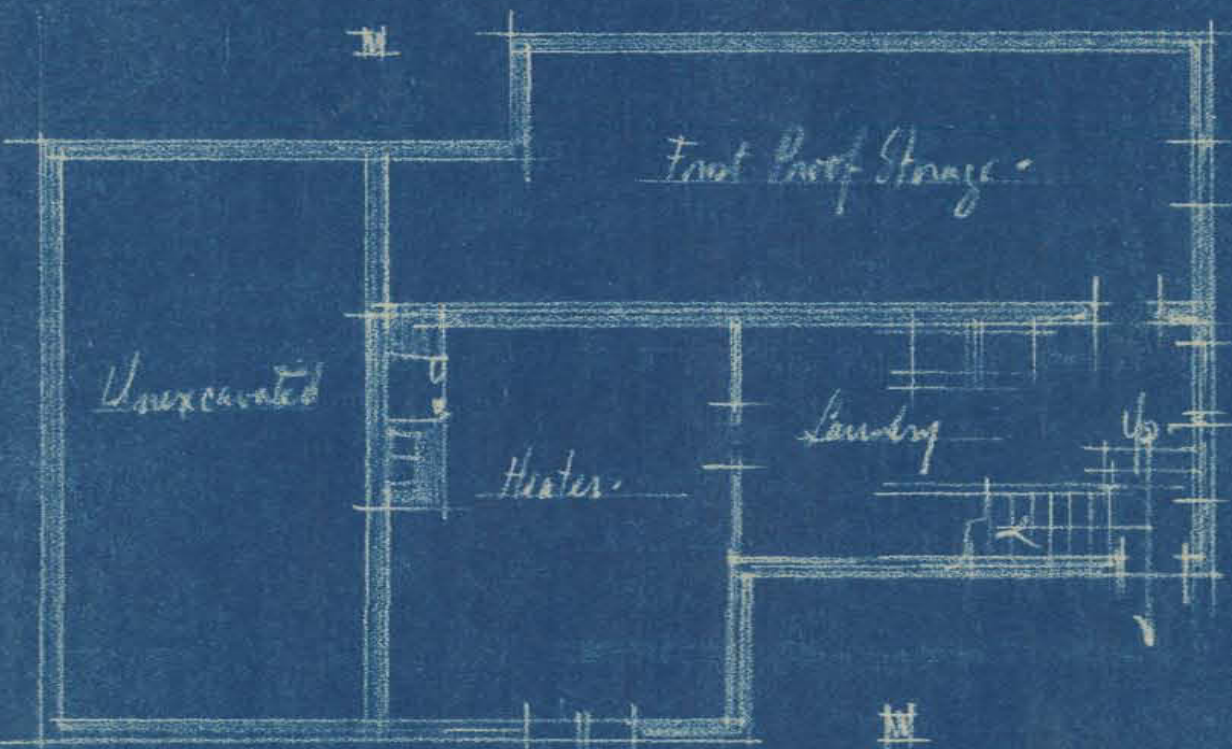

BASEMENT

CARE-TAKER'S COTTAGE

AREA = 1430 sq. ft.  
VOLUME = 45760 cu. ft. (1430 x 32)  
1/8 IN. SCALE

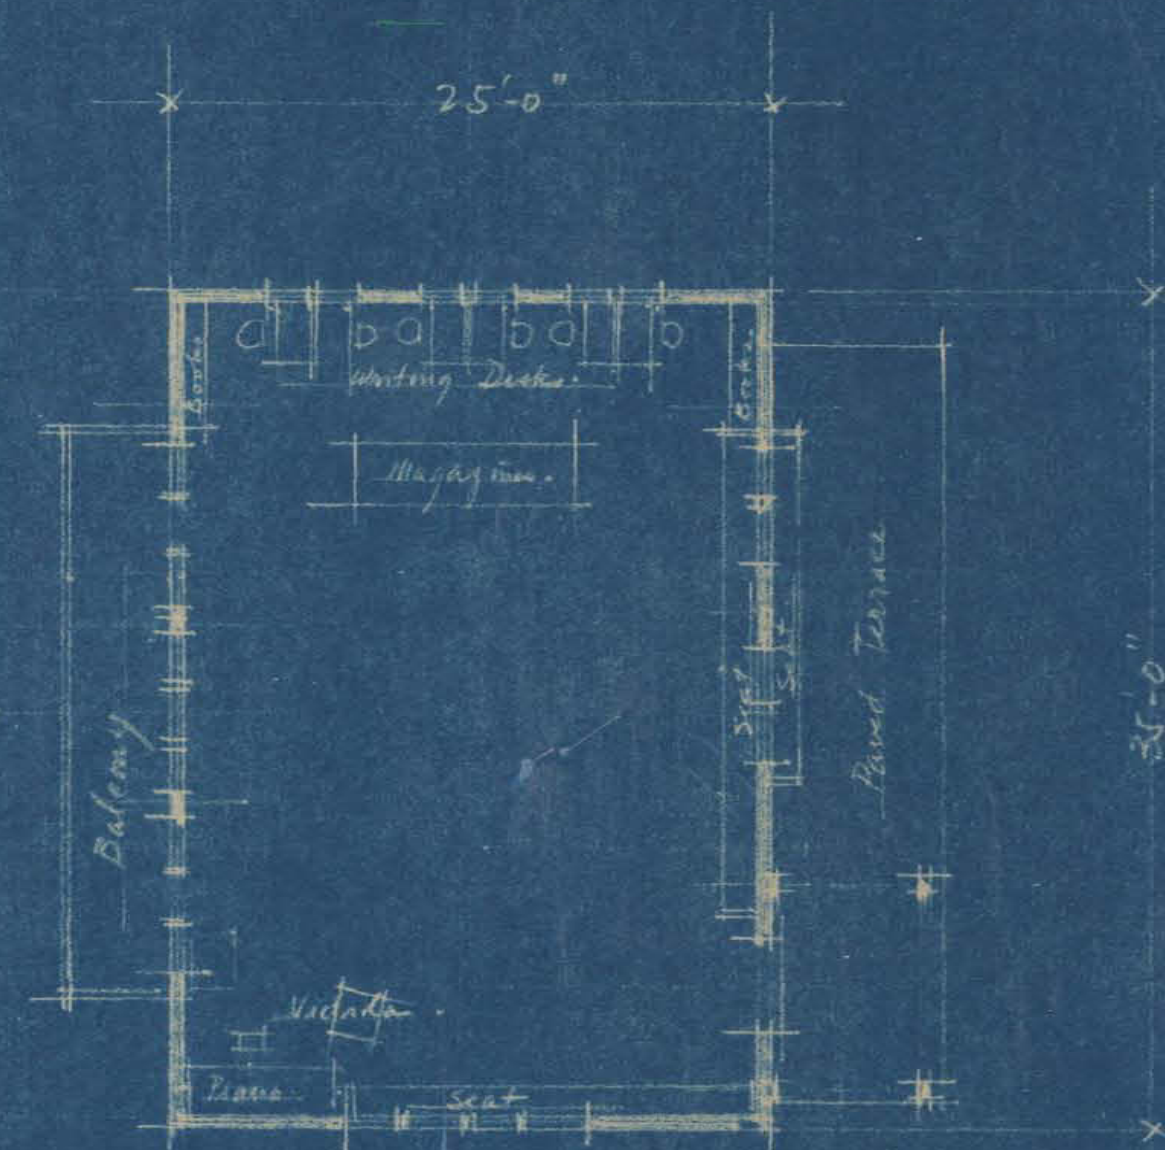

RECREATION BUILDING -

AREA = 875 sq. ft.  
VOLUME = 17500 cu. ft. (25 x 35 x 20)

1/8 IN. SCALE -

PRELIMINARY STUDIES  
HELPS QUARTERS FOR  
PRINCE OF WALES HOTEL

WATERTON LAKES PARK, ALBERTA, CANADA

TOLTZ KING & DAY INC - ARCHTS. & ENGRS. - ST. PAUL  
COM. 1486 DRAW. 3 KEY - 9/15/27



# Minnesota Historical Society

Copyright in this digital version belongs to the Minnesota Historical Society and its content may not be copied without the copyright holder's express written permission. Users may print, download, link to, or email content, however, for individual use.

To request permission for commercial or educational use, please contact the Minnesota Historical Society.



[www.mnhs.org](http://www.mnhs.org)