



FIRE PLACES-IN-BILLIARD ROOM & CLVB-ROOM GLACIER-HOTEL

GLACIER-NATIONAL-PARK-MONTANA

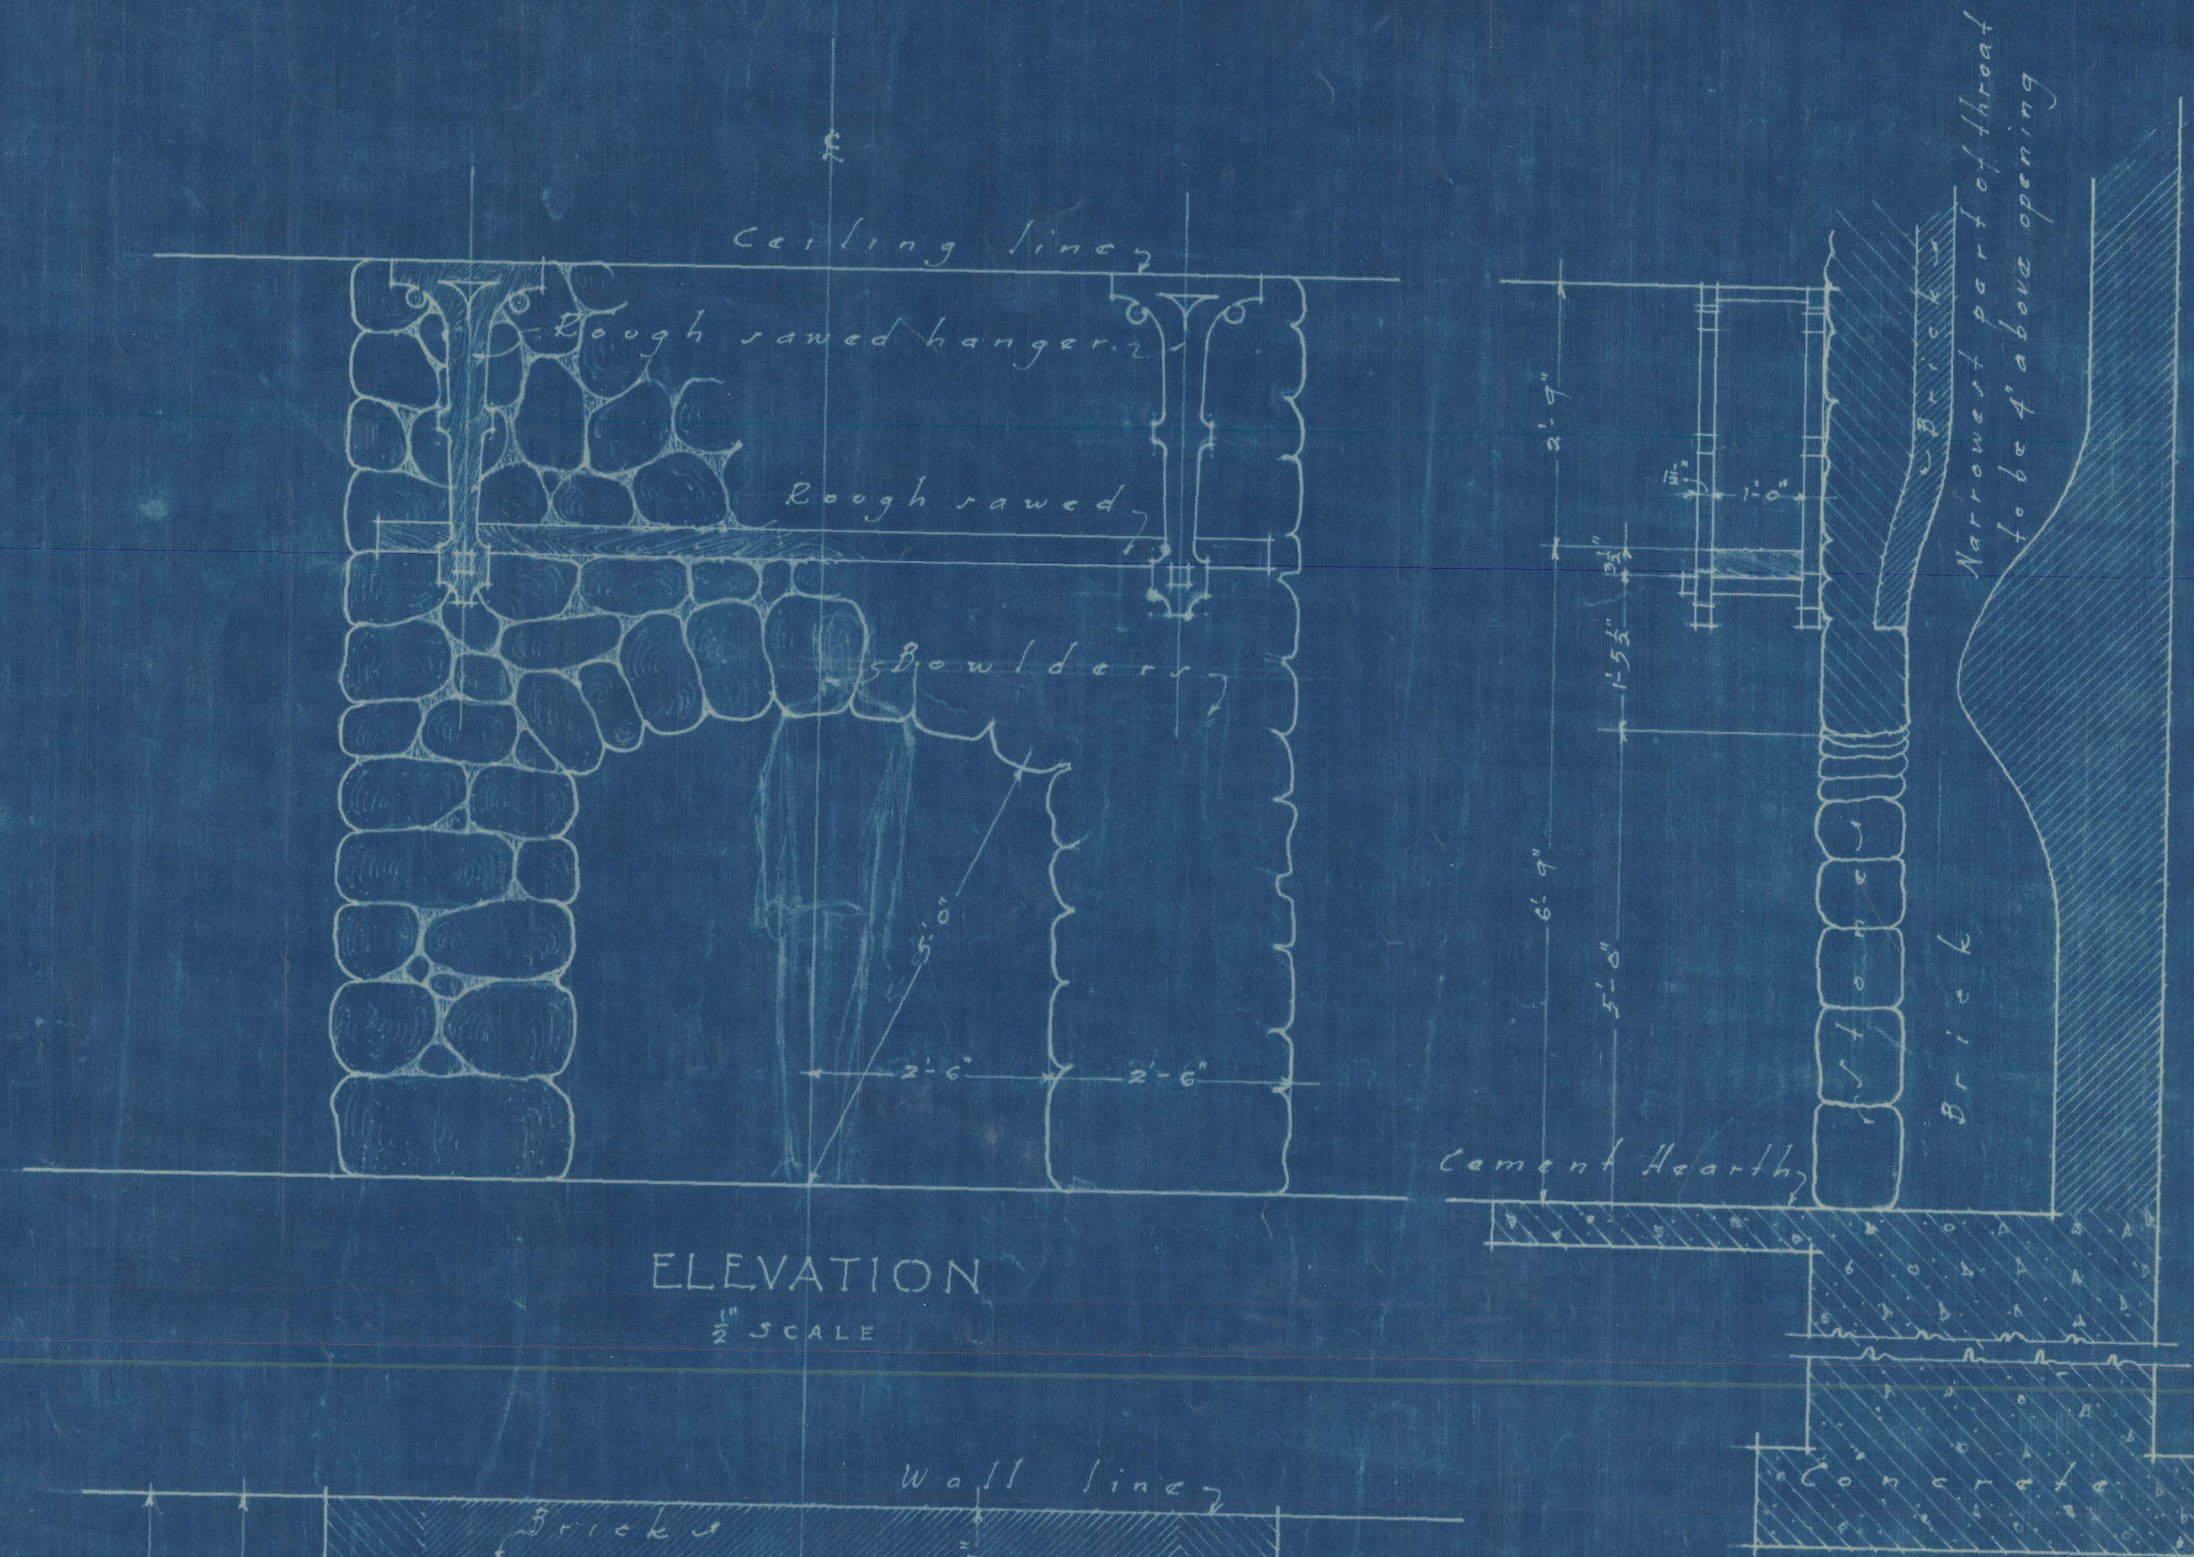

ELEVATION
1/2" SCALE

SECTION

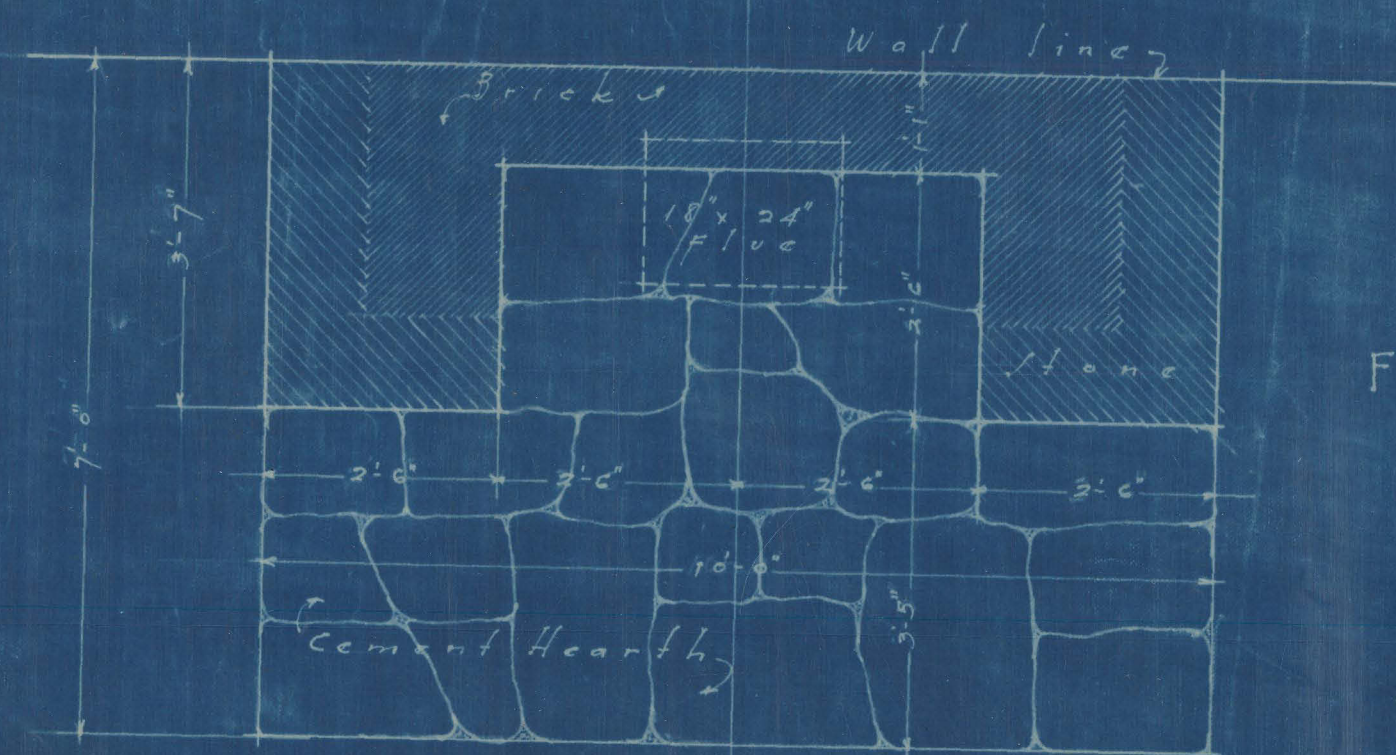


PLAN

FIRE-PLACE No. 1

Formulae for Throat & Flue
Throat 10% of Vertical opening
Flue 15% " " " "


Areas

K.K.C. Throat 10% of Vertical opening
Flue 15% " " " "

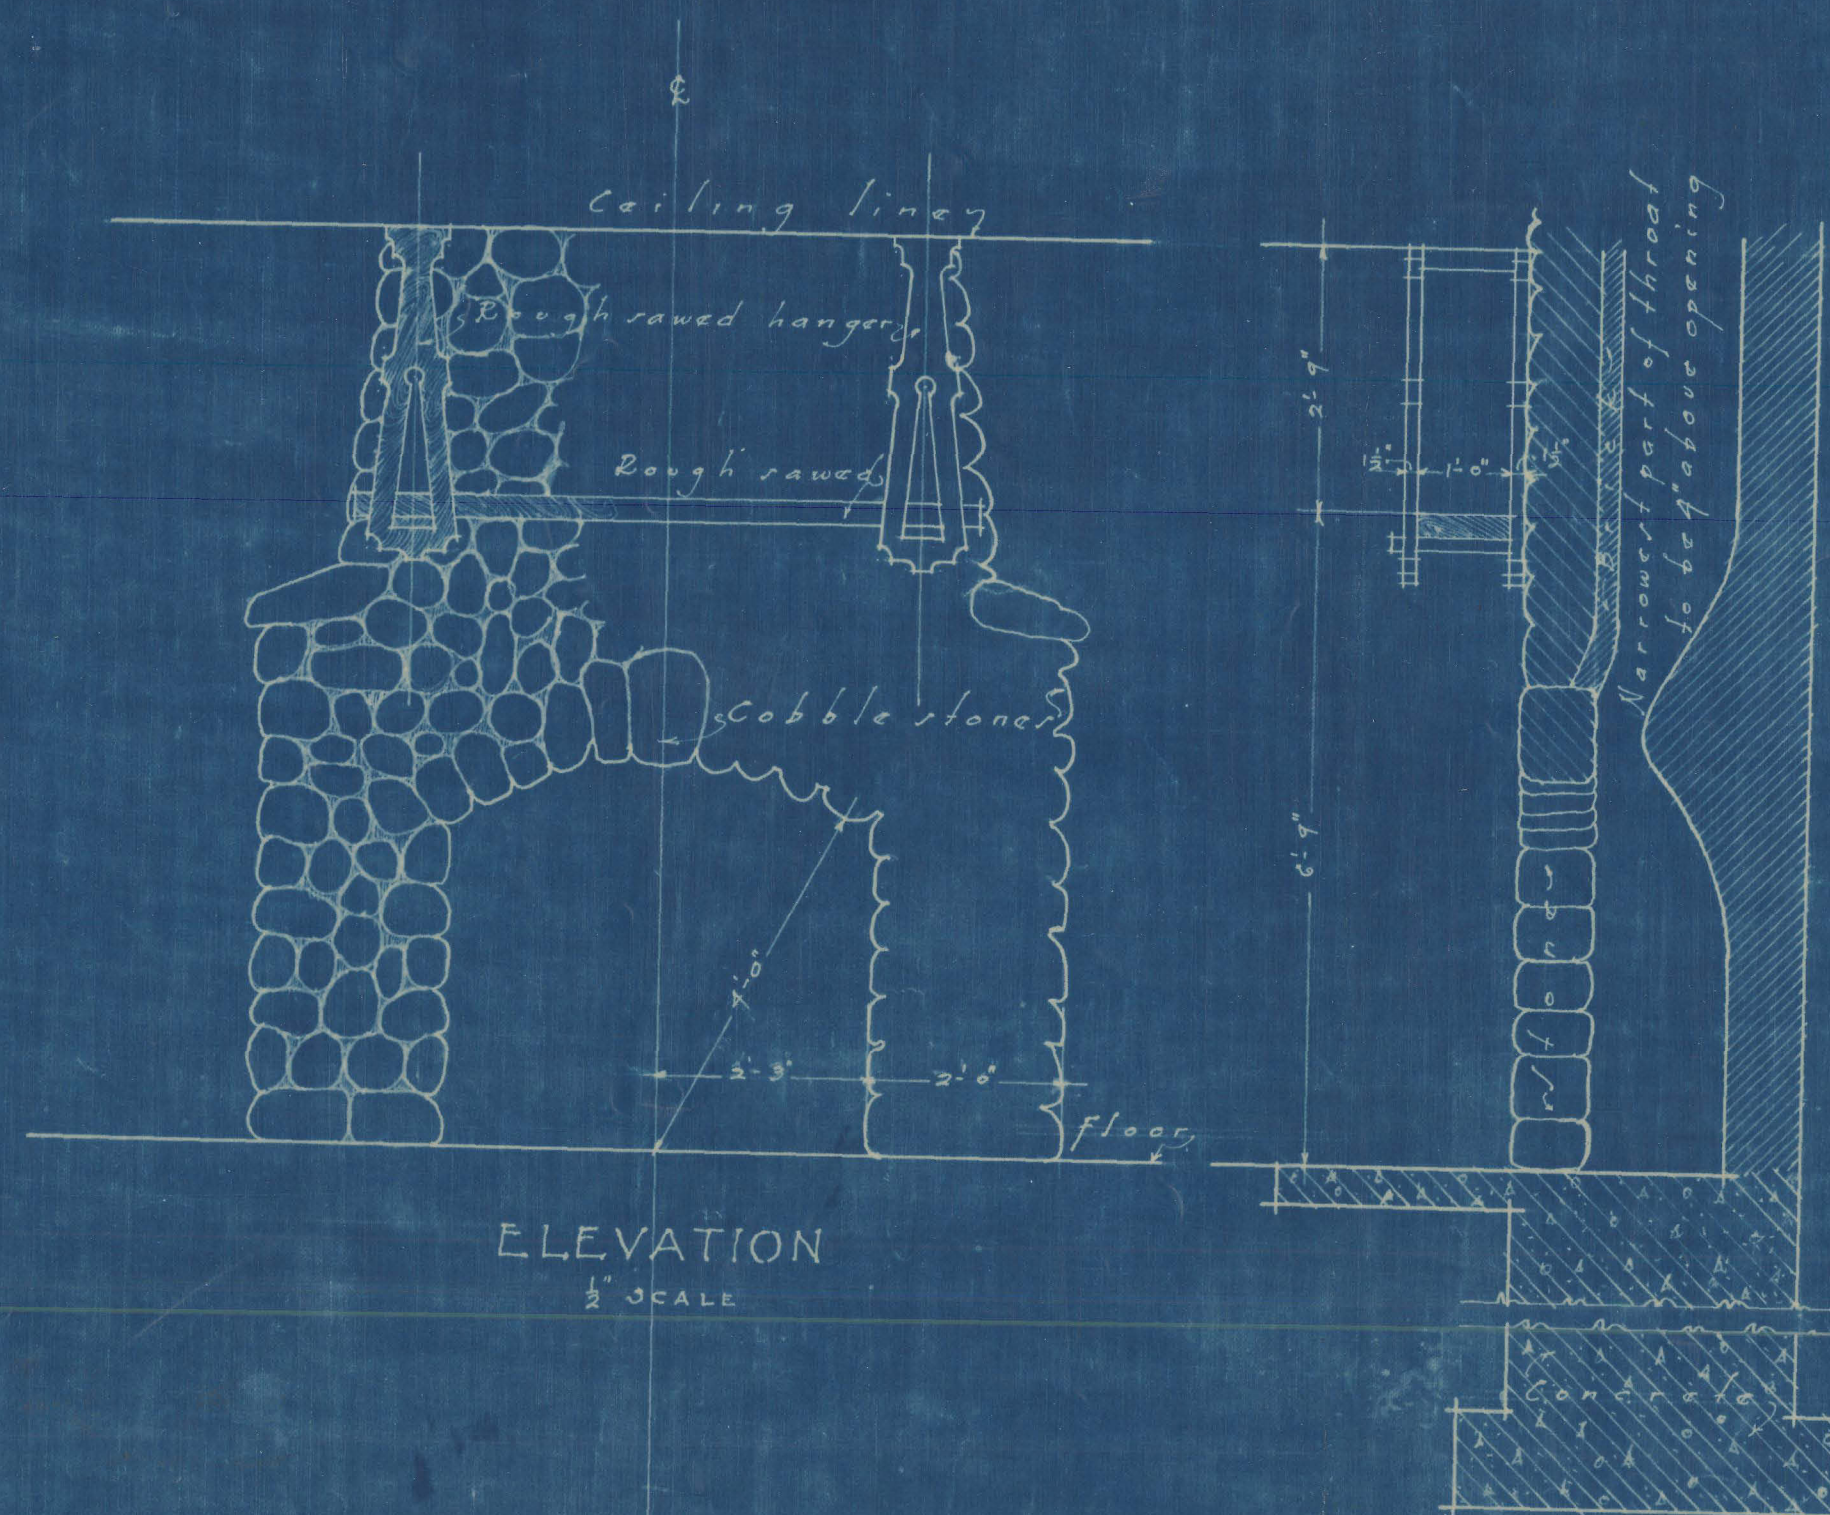

ELEVATION
1/2" SCALE

SECTION

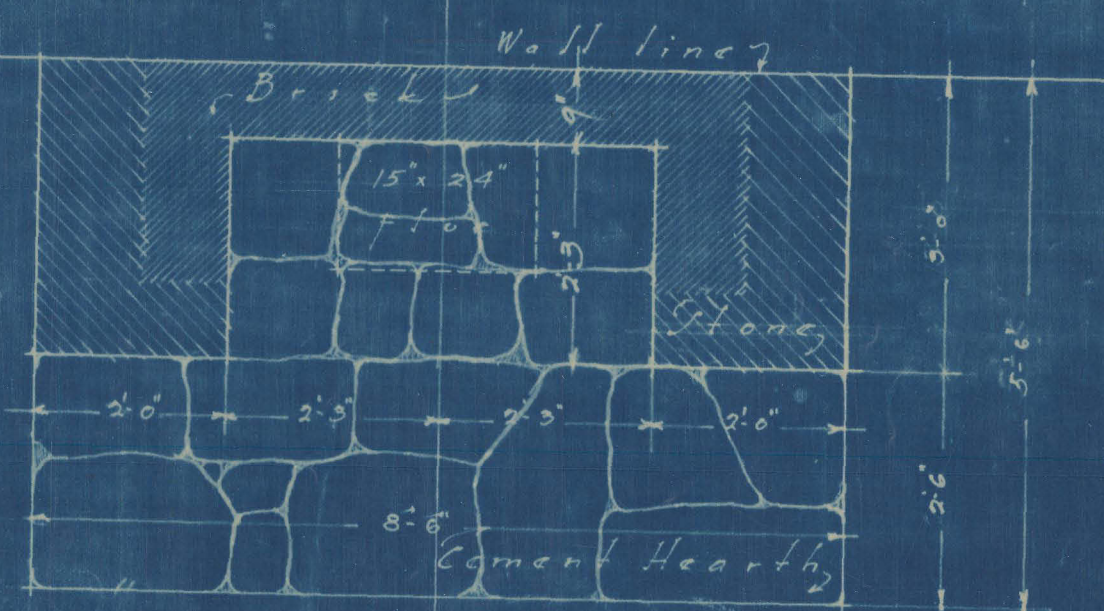

PLAN

FIRE-PLACE No. 2



Minnesota Historical Society

Copyright in this digital version belongs to the Minnesota Historical Society and its content may not be copied without the copyright holder's express written permission. Users may print, download, link to, or email content, however, for individual use.

To request permission for commercial or educational use, please contact the Minnesota Historical Society.



www.mnhs.org