




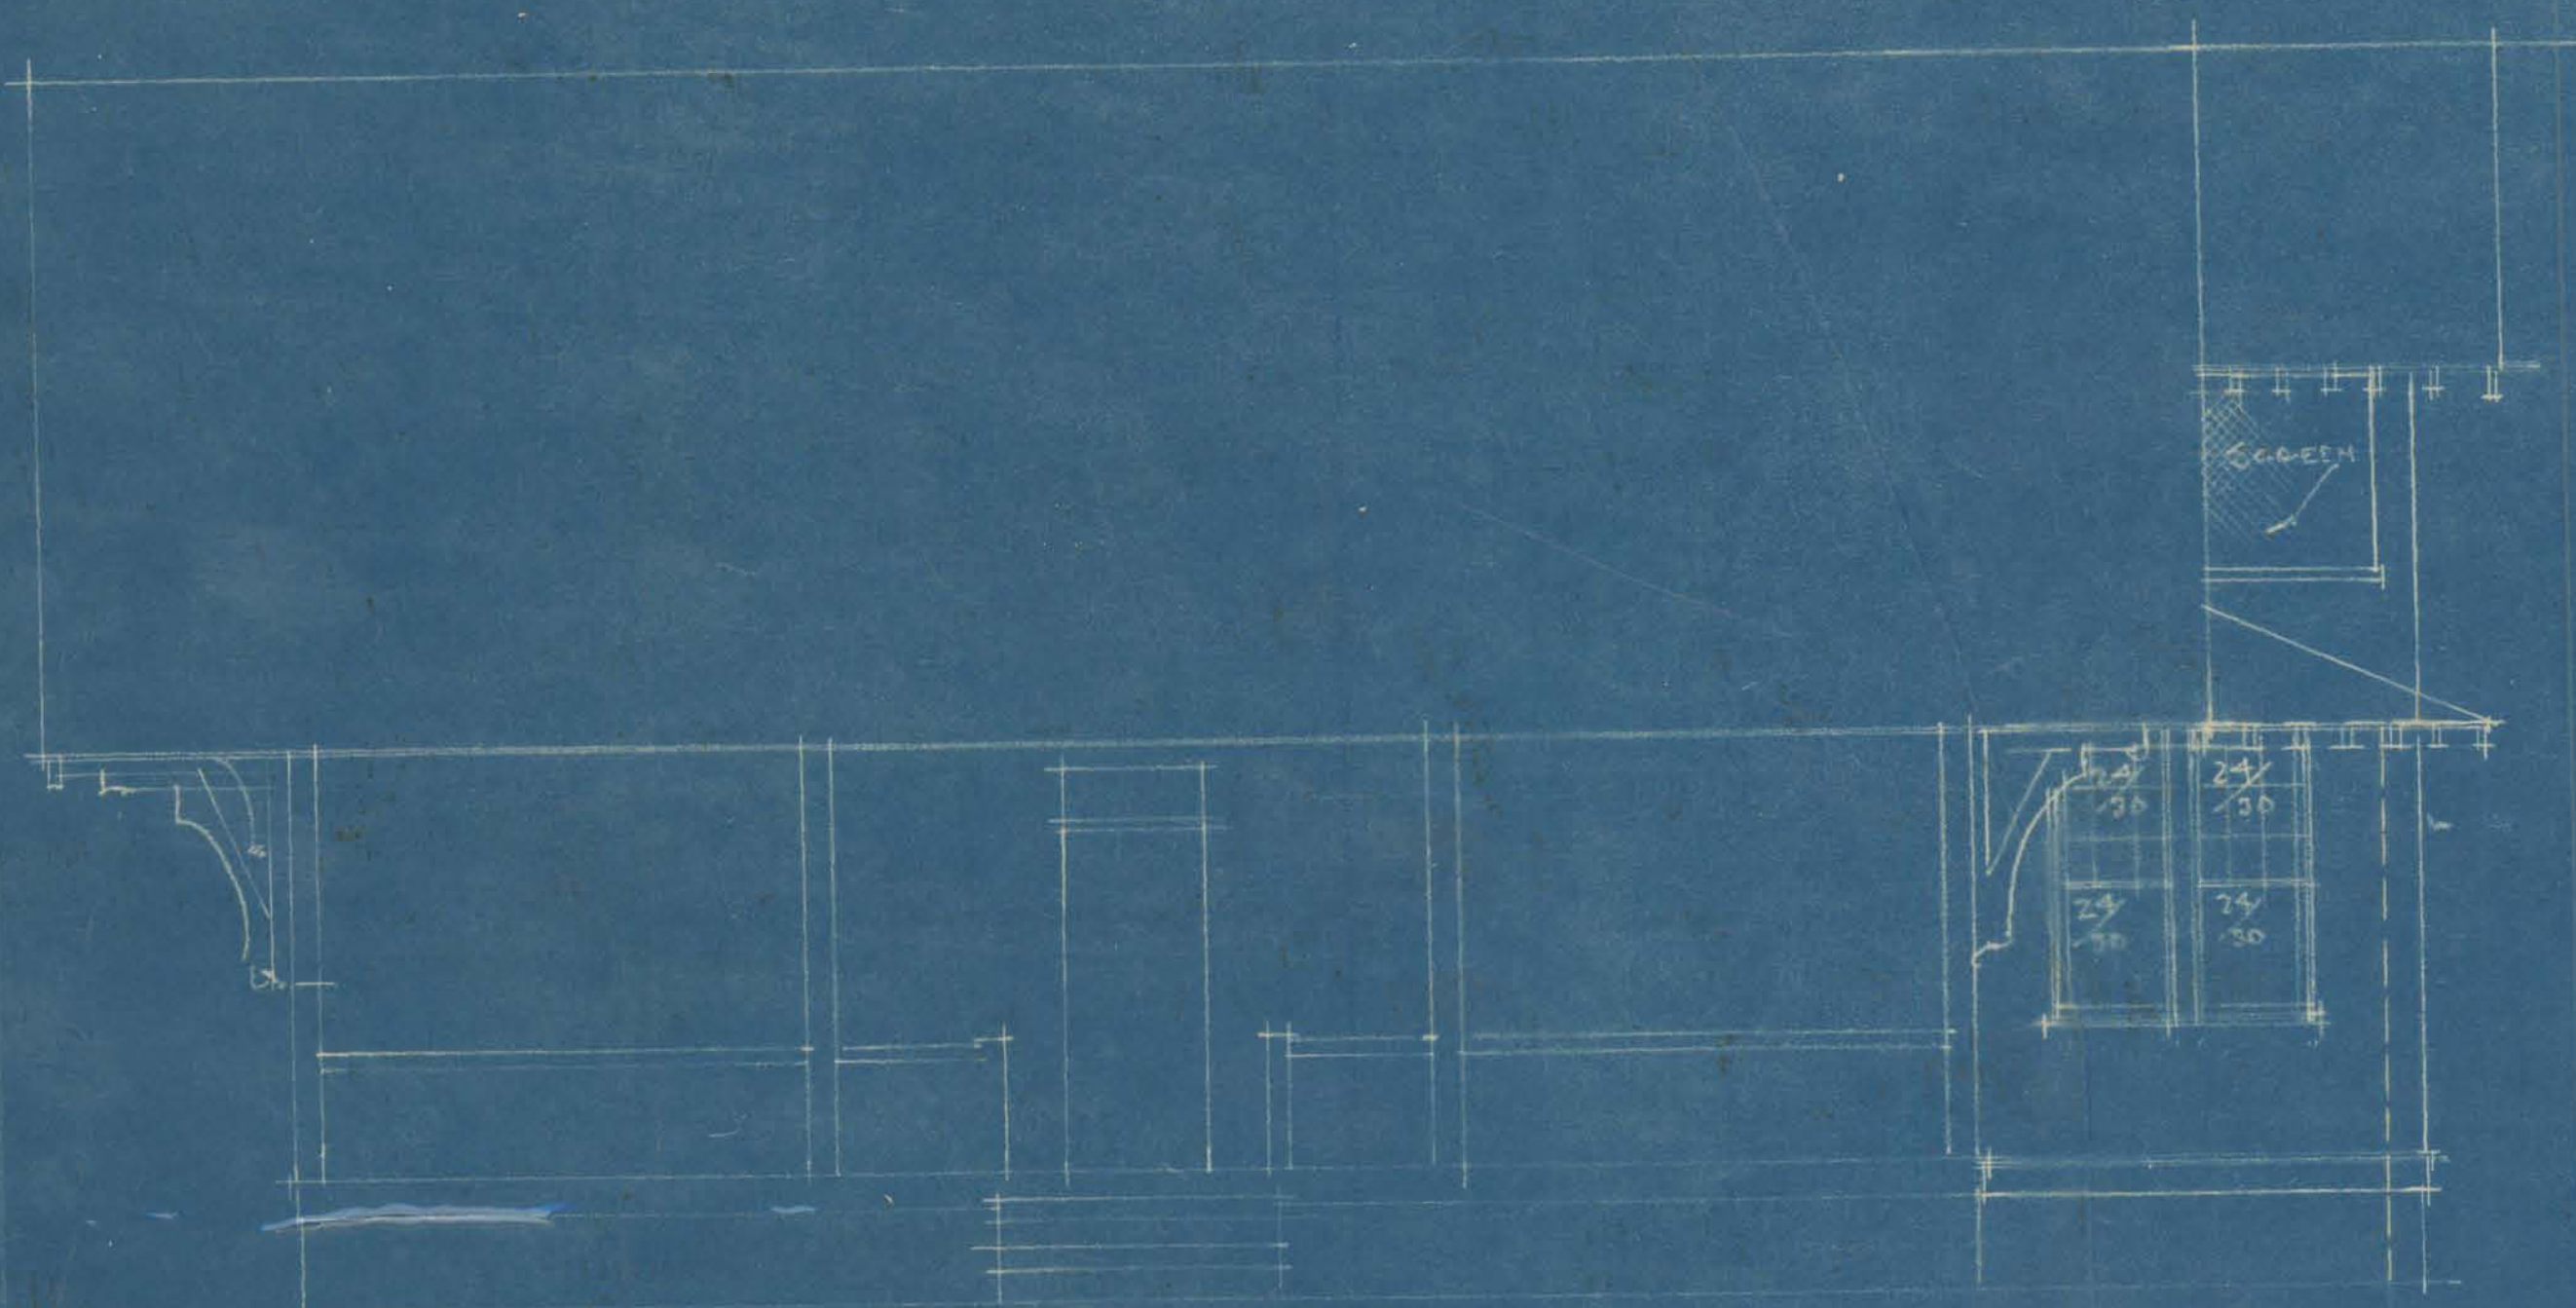


FRONT ELEVATION.

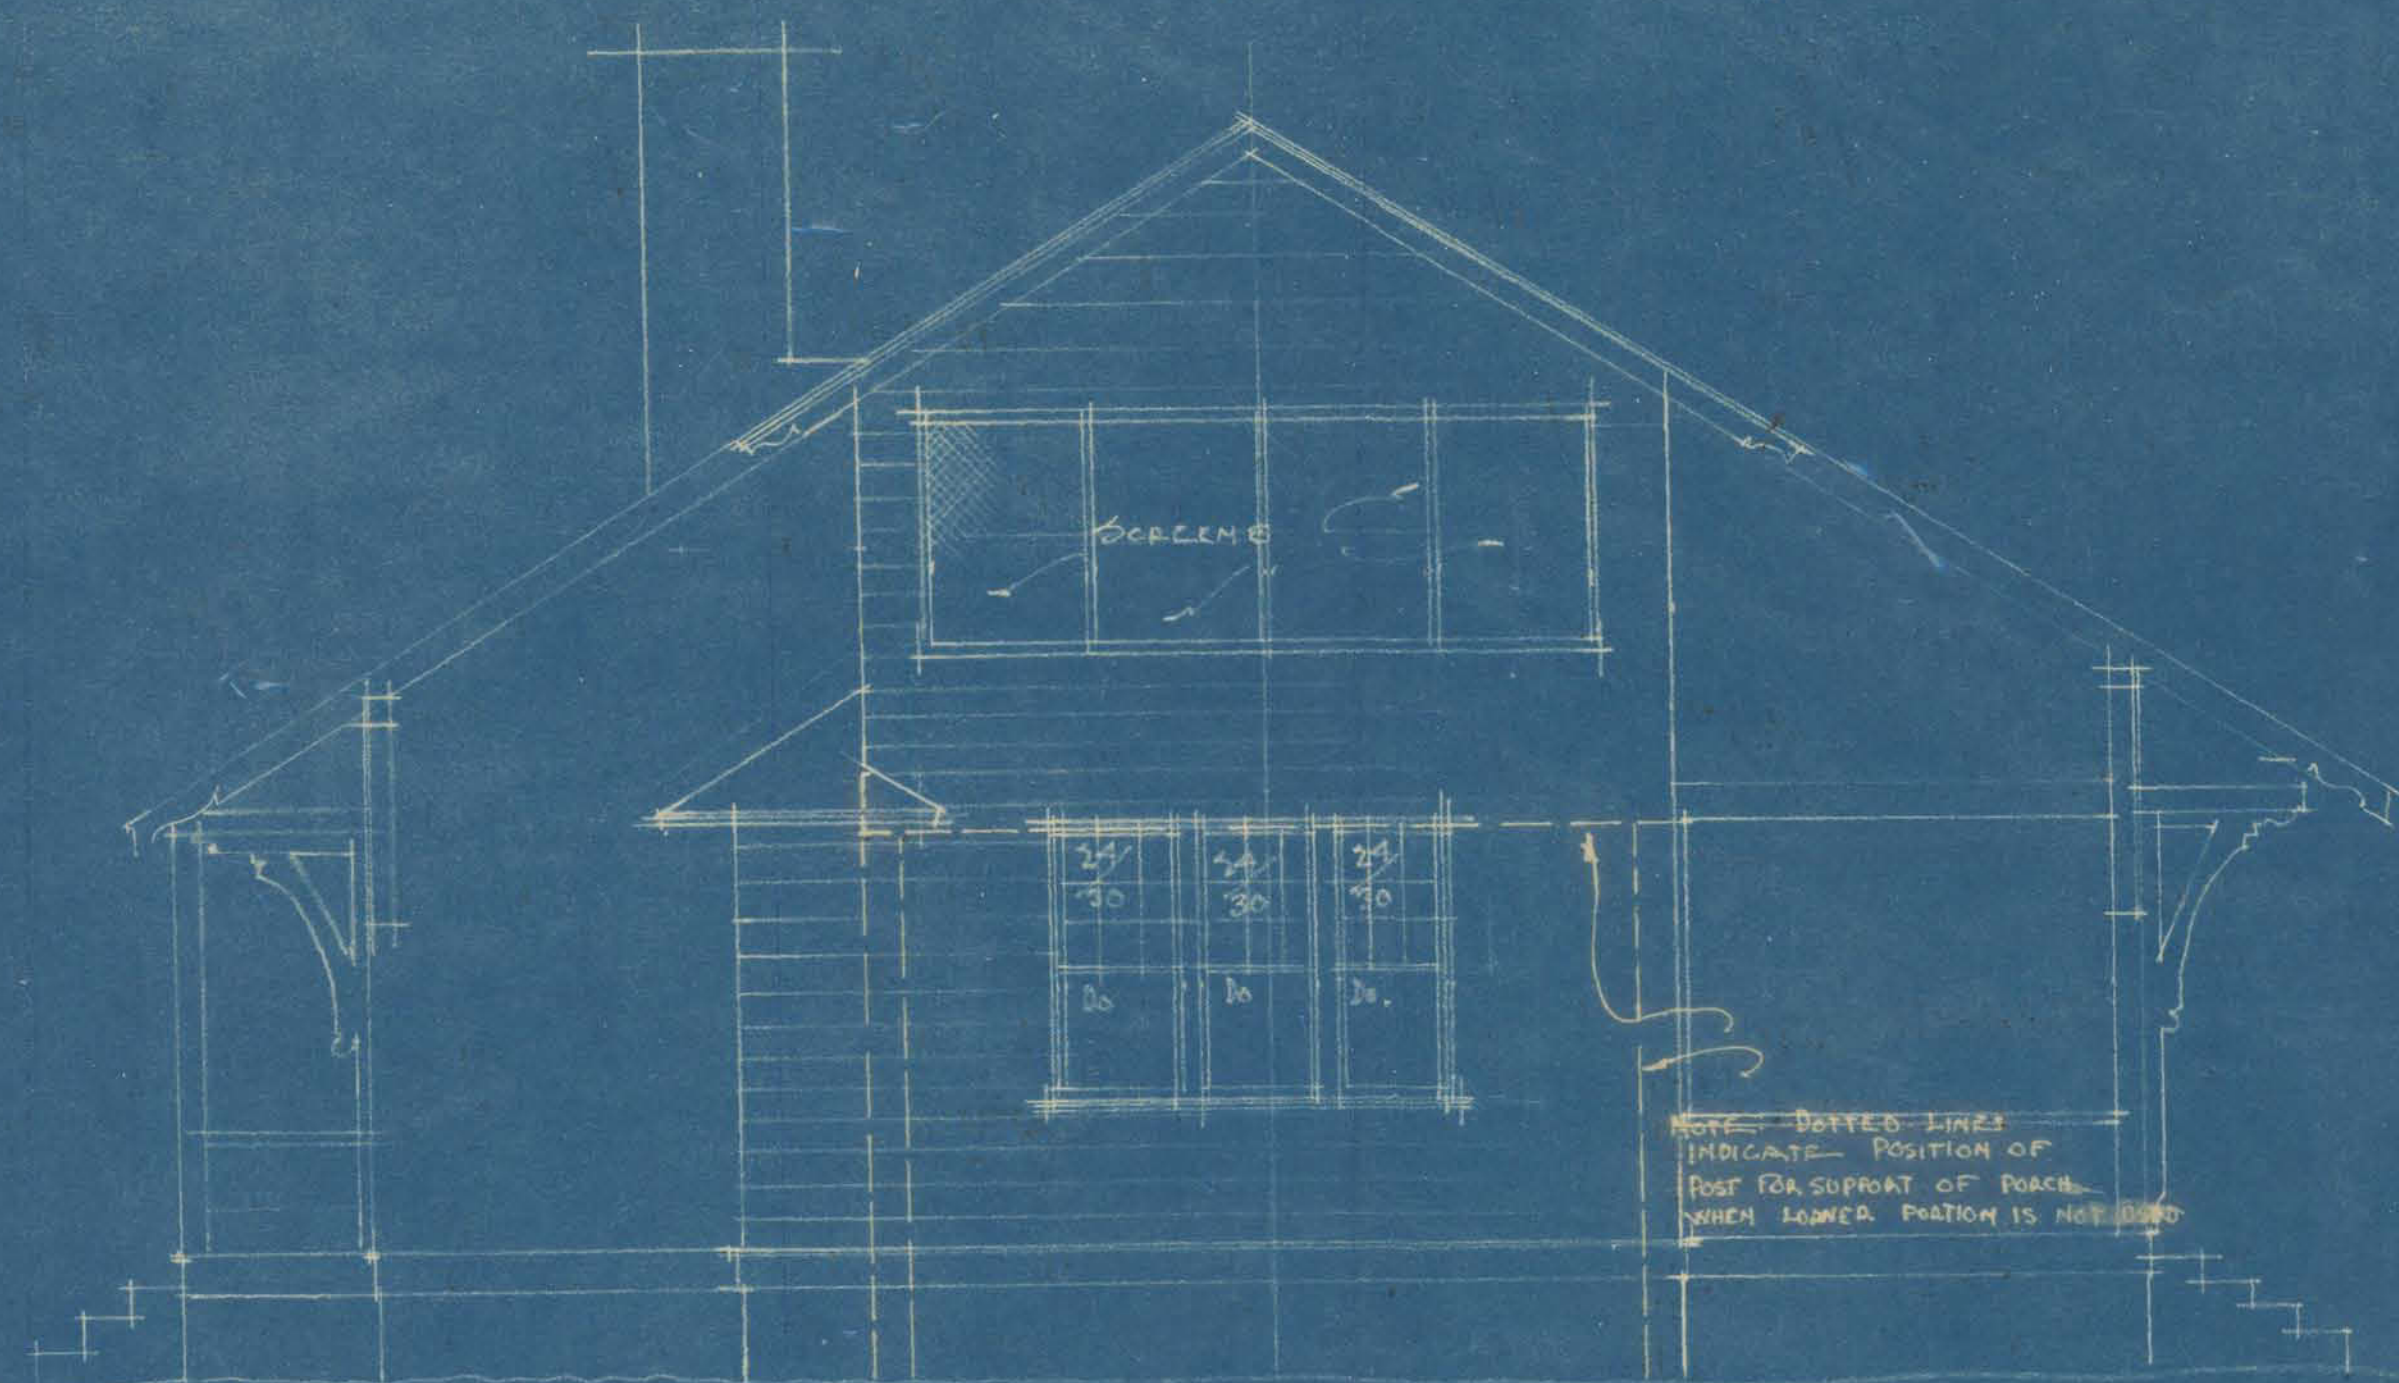

SIDE ELEVATION.

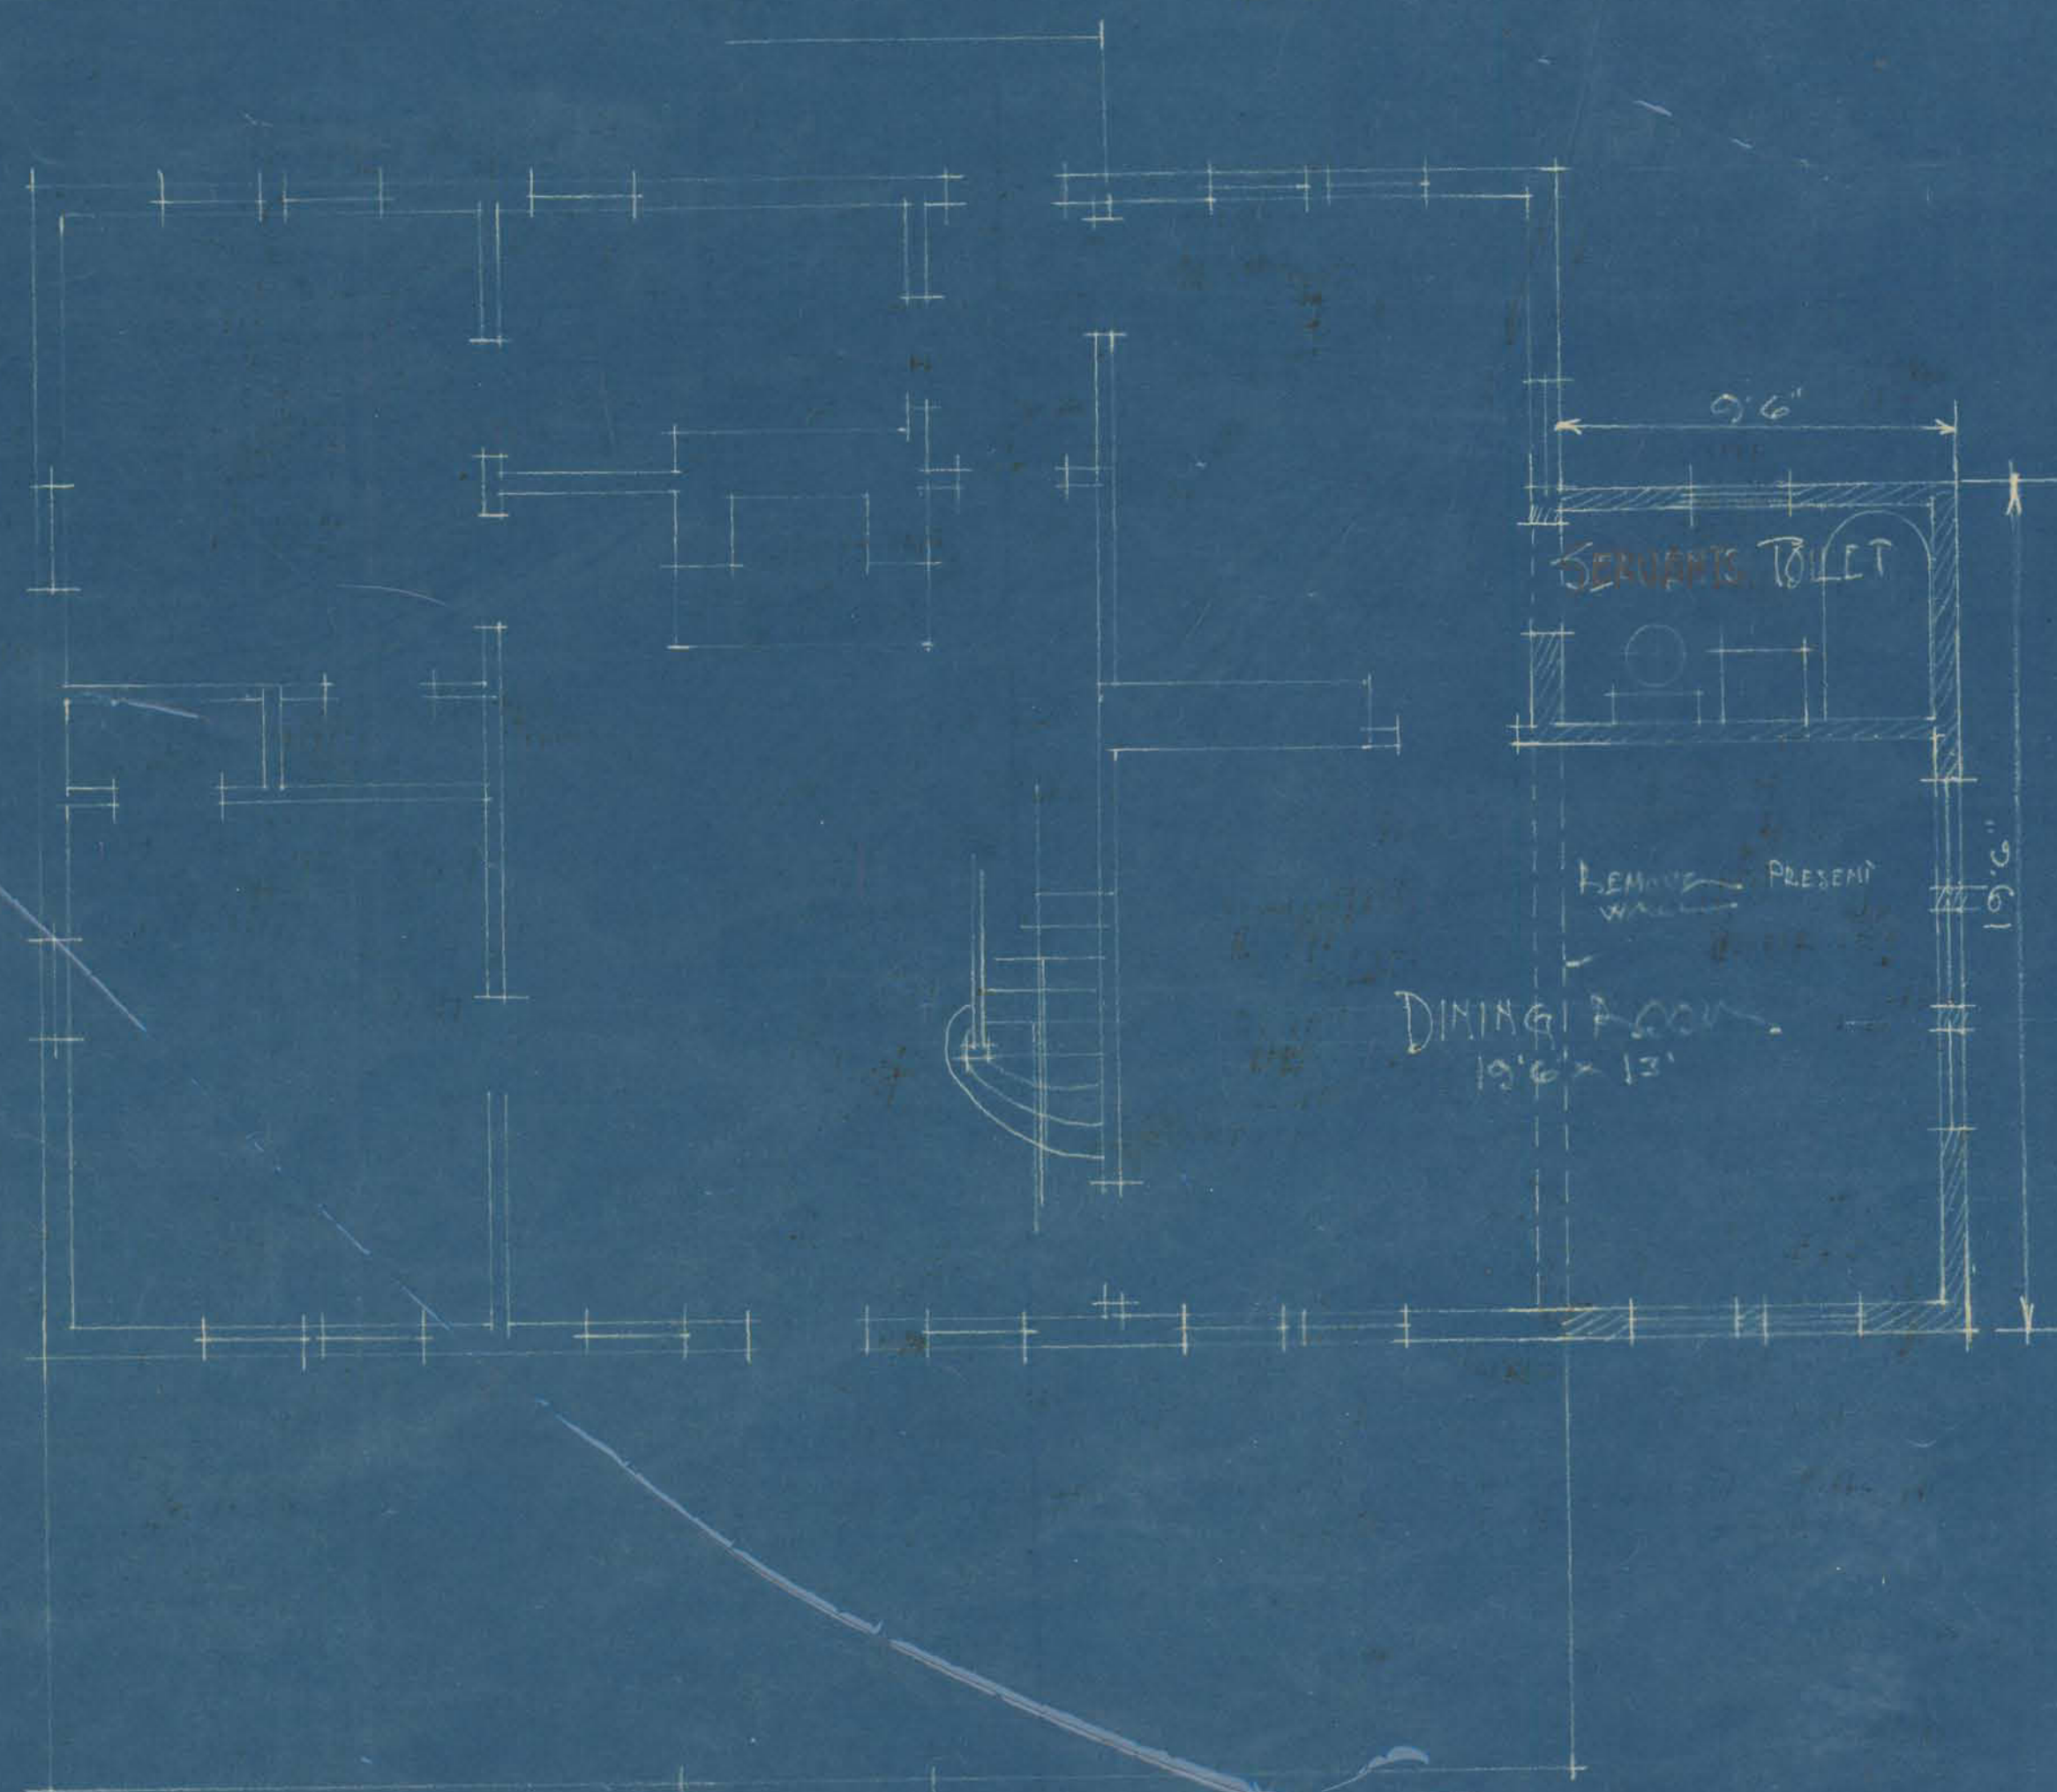

FIRST FLOOR
1/4" = 1'0"

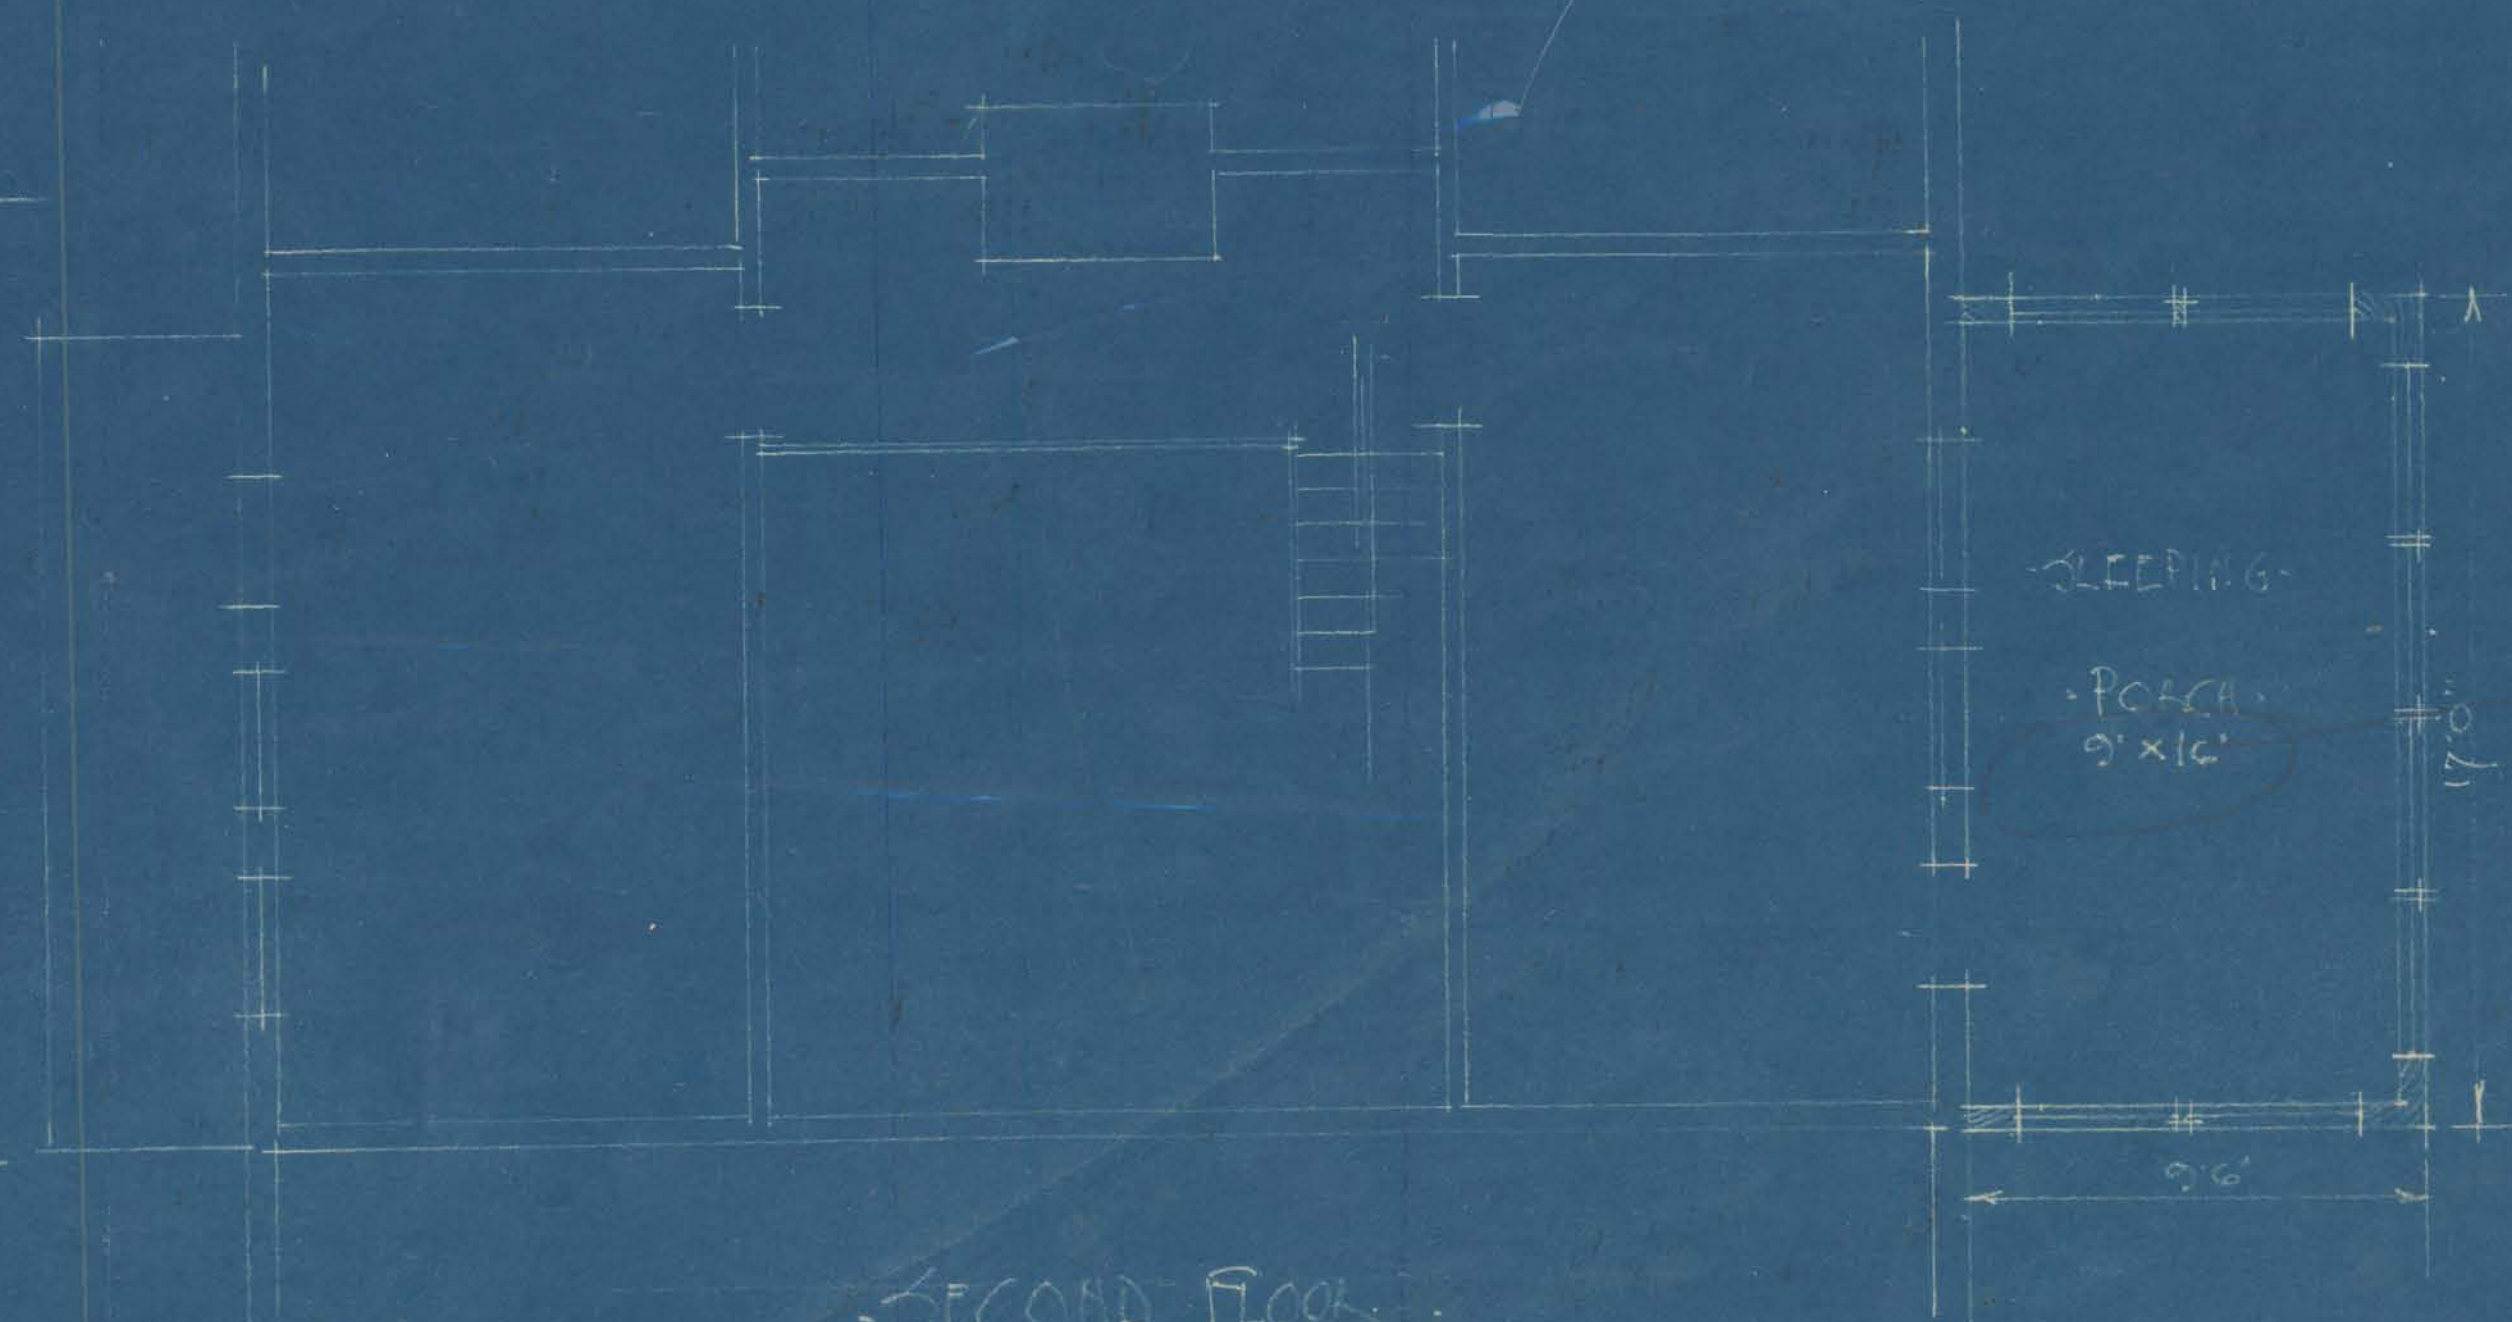

SECOND FLOOR
1/4" = 1'0"

ALTERATION TO SEVEN RM COTTAGE
GLACIER PARK

JUNE 24-1927

HFL



Minnesota Historical Society

Copyright in this digital version belongs to the Minnesota Historical Society and its content may not be copied without the copyright holder's express written permission. Users may print, download, link to, or email content, however, for individual use.

To request permission for commercial or educational use, please contact the Minnesota Historical Society.



www.mnhs.org