




St. Paul-Ramsey Medical Center.
Hospital and Medical Center Records.

Copyright Notice:


This material may be protected by copyright law (U.S. Code, Title 17). Researchers are liable for any infringement. For more information, visit www.mnhs.org/copyright.

3/4 INCH SCALE DRAWING SHOWING CONNECTION OF BEAMS

(A, C, E AND F) to GIRDER (B)

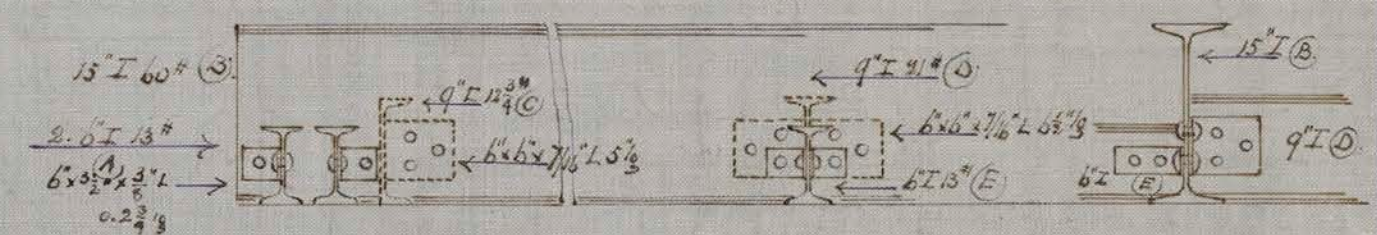

Note: For 9" I (D) and 10" I (F) use standard connection angles for 6" I, E use special connection angles to suit punching for angles of 9" and 15" beams.

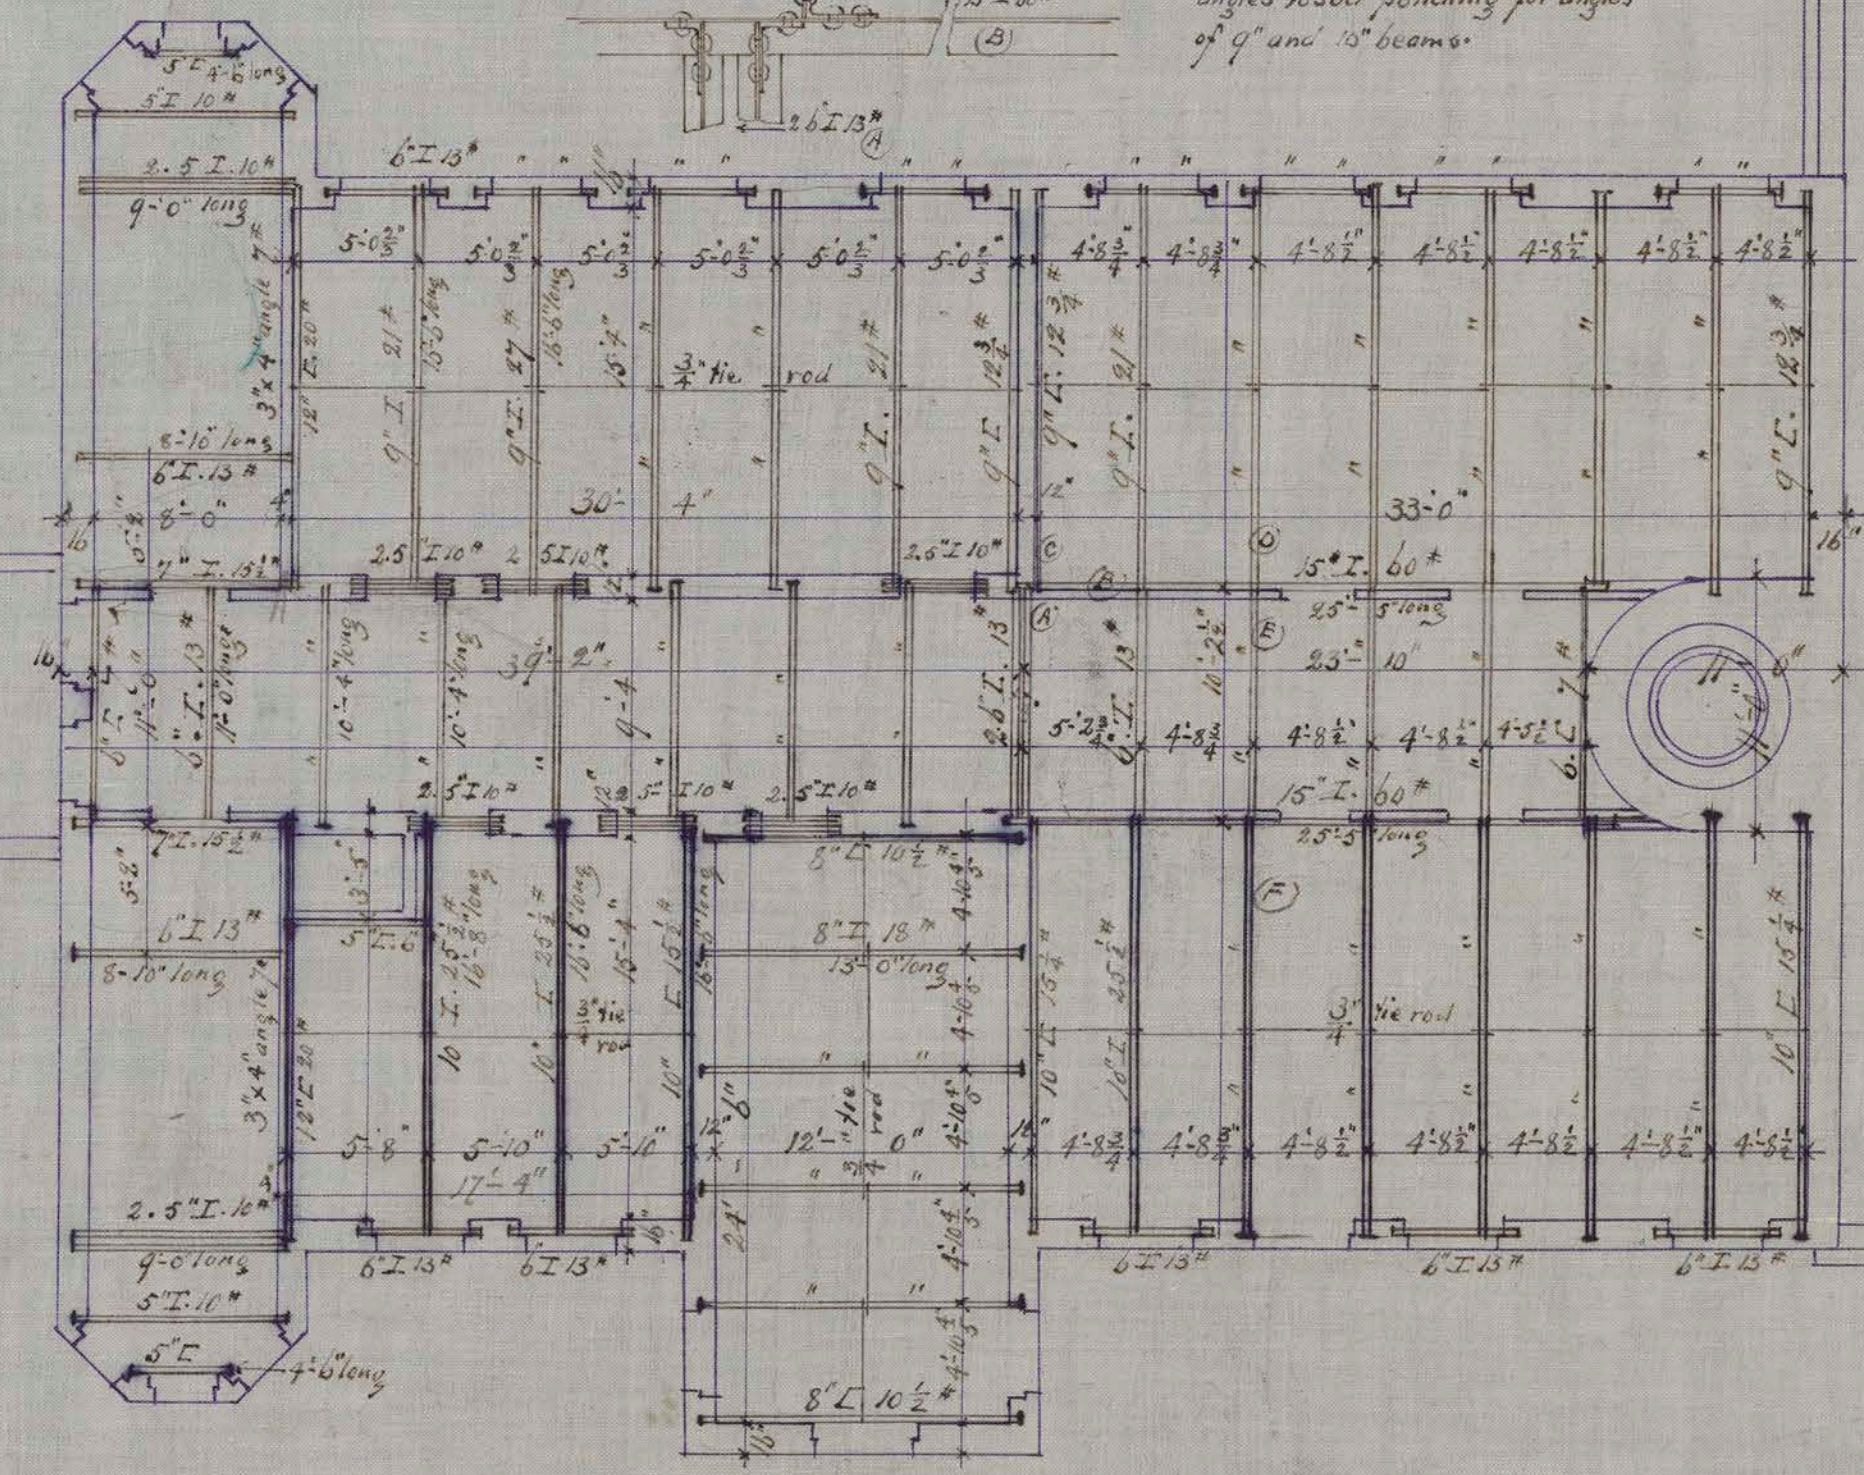

IRON DRAWINGS OF BOILER HOUSE & C'
FOR THE CITY AND COUNTY HOSPITAL

CH JOHNSTON ARCHT.
76 GERM. AM. BNR.

1ST FLOOR PLAN

2ND FLOOR BEAMS

SCALE 3/8" = 1 FT.

IRON DRAWING
FOR THE