



St. Paul-Ramsey Medical Center.
Hospital and Medical Center Records.


Copyright Notice:

This material may be protected by copyright law (U.S. Code, Title 17). Researchers are liable for any infringement. For more information, visit www.mnhs.org/copyright.

men
 6-2 and ward
 8-1 " "
 Van 4 " "

2 cl
 2 bond low
 2 tubs 4 1/2'

women
 4-2 and
 4-1 - high
 balance 4-1

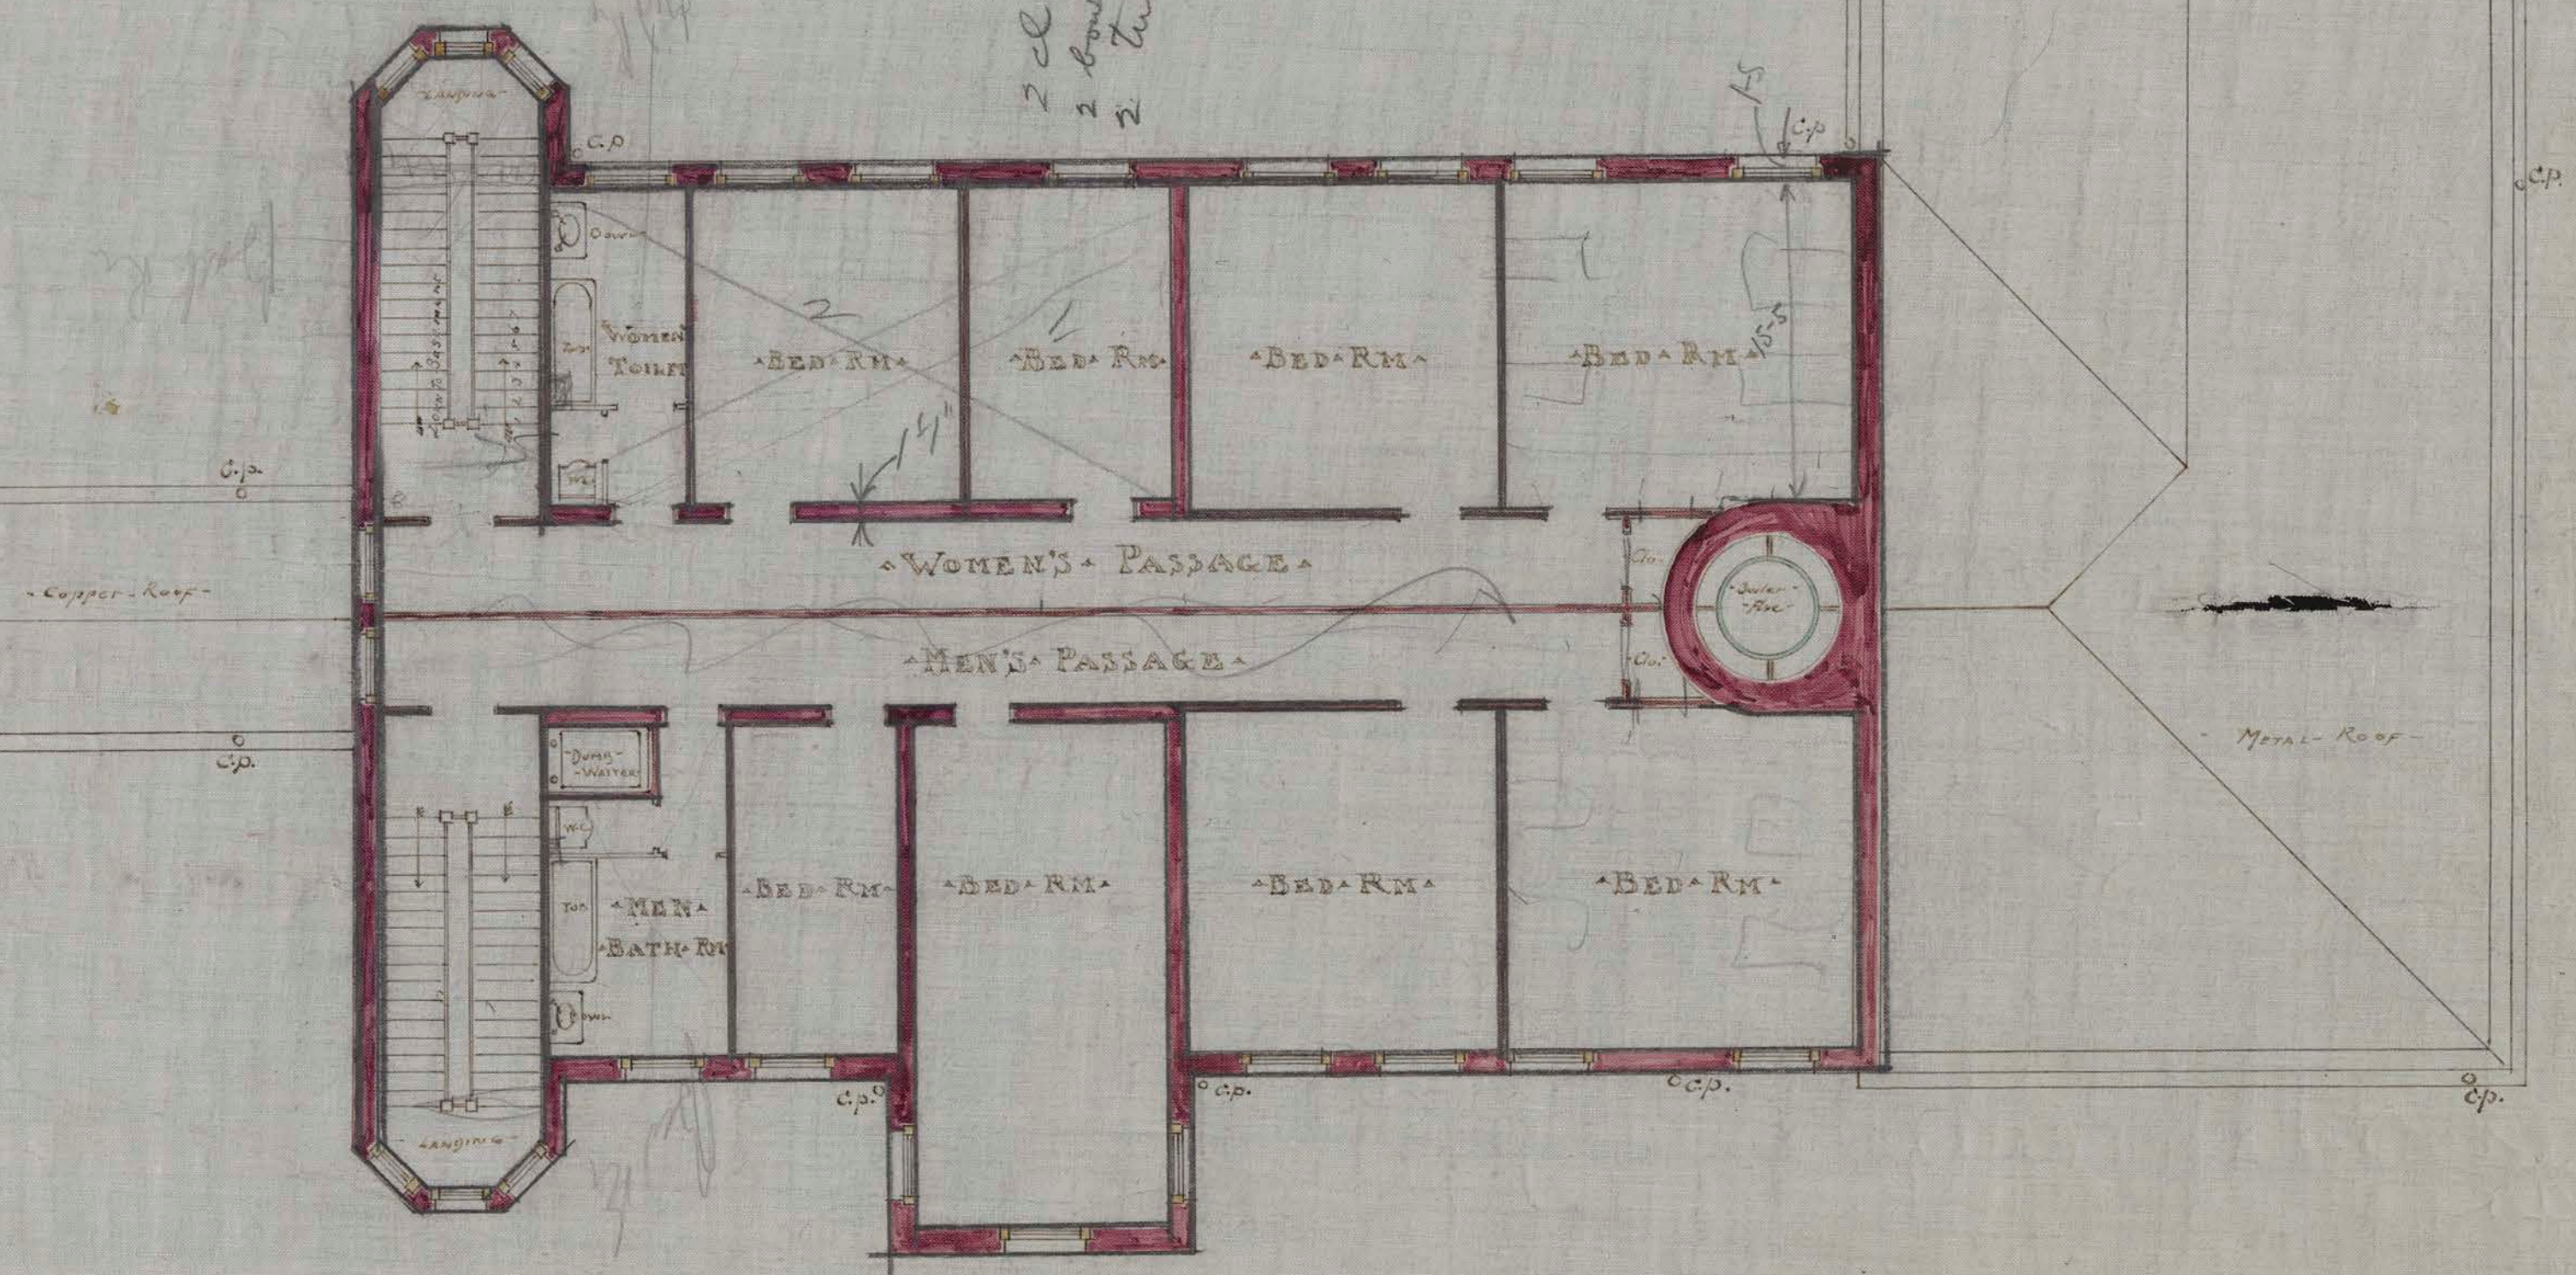

1ST FLOOR PLAN