




St. Paul-Ramsey Medical Center.
Hospital and Medical Center Records.

Copyright Notice:

This material may be protected by copyright law (U.S. Code, Title 17). Researchers are liable for any infringement. For more information, visit www.mnhs.org/copyright.

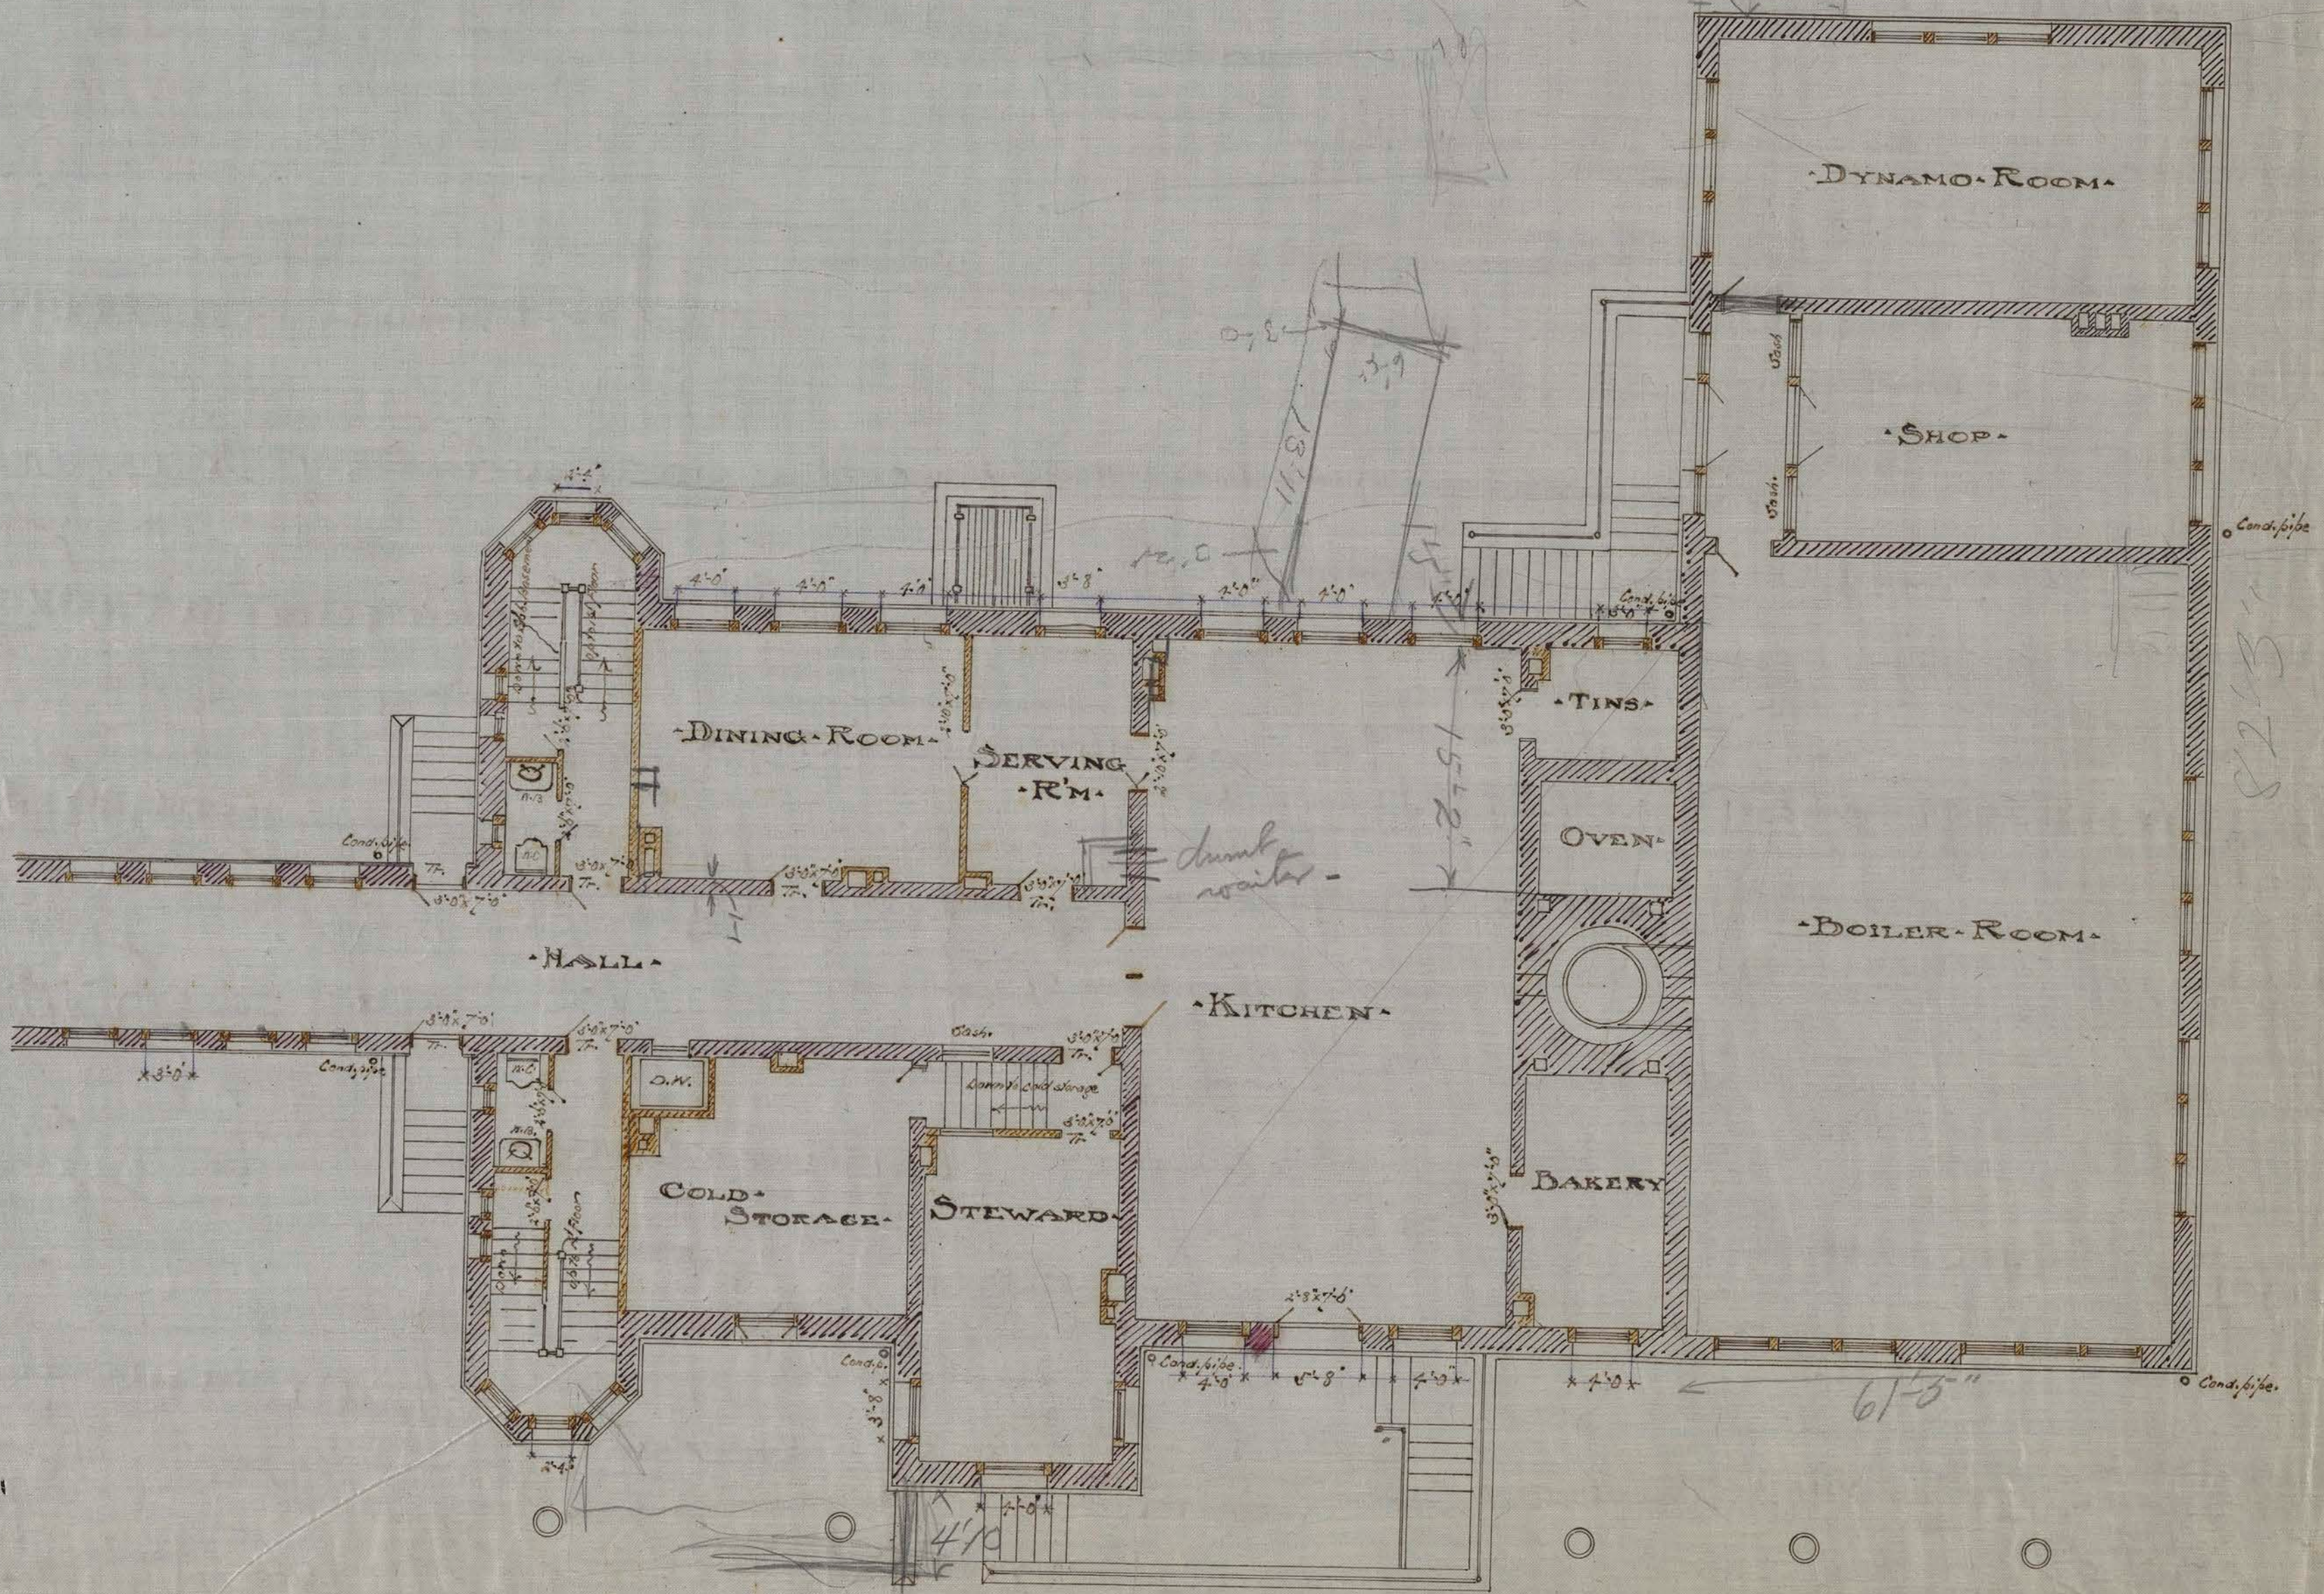

BASEMENT PLAN
SCALE 1/8"

CLARENCE H. JOHNSTON
ARCHITECT