




St. Paul-Ramsey Medical Center.  
Hospital and Medical Center Records.

## **Copyright Notice:**


This material may be protected by copyright law (U.S. Code, Title 17). Researchers are liable for any infringement. For more information, visit [www.mnhs.org/copyright](http://www.mnhs.org/copyright).



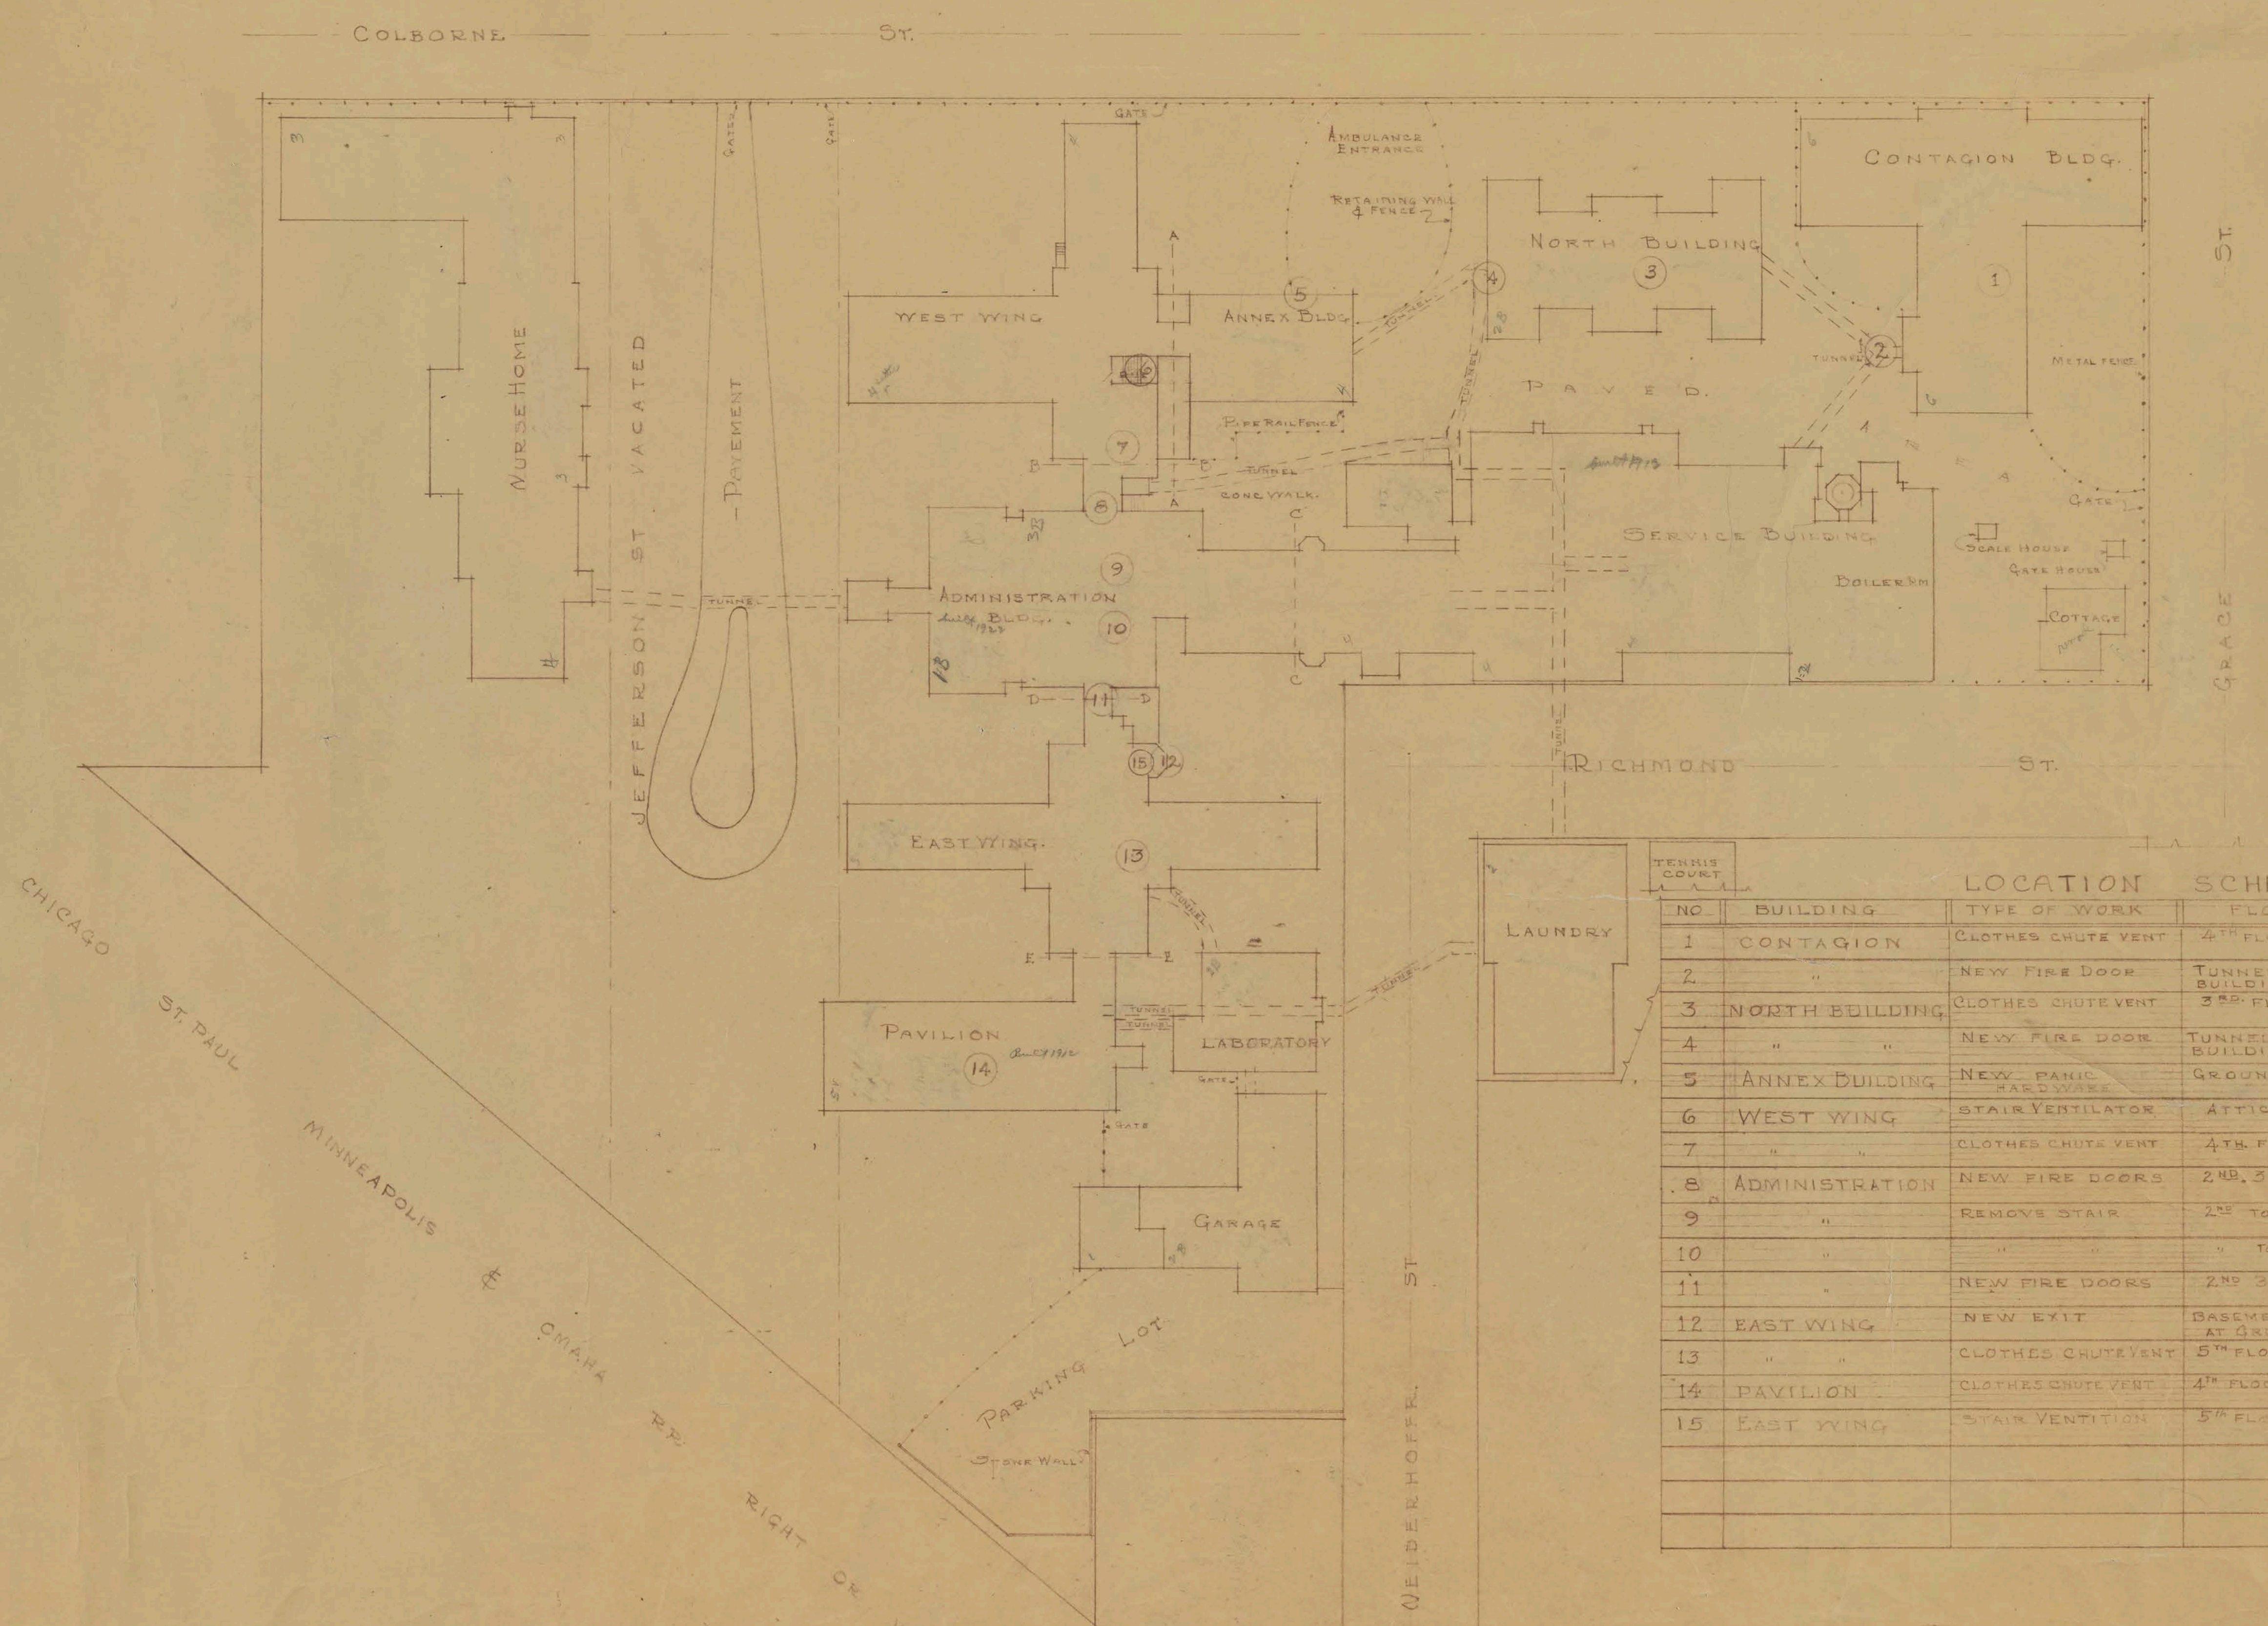

LOCATION		SCHEDULE		REMARKS
NO	BUILDING	TYPE OF WORK	FLOORS	
1	CONTAGION	CLOTHES CHUTE VENT	4 <sup>TH</sup> FLOOR TO ROOF	
2	"	NEW FIRE DOOR	TUNNEL SOUTH END OF BUILDING	DOOR FRAME & WALL
3	NORTH BUILDING	CLOTHES CHUTE VENT	3 <sup>RD</sup> FLOOR TO ROOF	
4	"	NEW FIRE DOOR	TUNNEL SOUTH END OF BUILDING	DOOR FRAME & WALL
5	ANNEX BUILDING	NEW PANIC HARDWARE	GROUND FLOOR	EXISTING WOOD
6	WEST WING	STAIR VENTILATOR	ATTIC TO ROOF	
7	"	CLOTHES CHUTE VENT	4 <sup>TH</sup> FLOOR TO ROOF	
8	ADMINISTRATION	NEW FIRE DOORS	2 <sup>ND</sup> , 3 <sup>RD</sup> & 4 <sup>TH</sup> FLOORS	EAST END
9	"	REMOVE STAIR	2 <sup>ND</sup> TO 3 <sup>RD</sup> FLOORS	WEST SIDE
10	"	"	" TO "	EAST SIDE CORNER CORRIDOR NEW WALLS
11	"	NEW FIRE DOORS	2 <sup>ND</sup> , 3 <sup>RD</sup> & 4 <sup>TH</sup> FLOORS	EAST SIDE OF BUILDING
12	EAST WING	NEW EXIT	BASEMENT CALLED 1 <sup>ST</sup> FLOOR AT GROUND LEVEL	ENTRANCE TO FACE WORK
13	"	CLOTHES CHUTE VENT	5 <sup>TH</sup> FLOOR TO TOWER	
14	PAVILION	CLOTHES CHUTE VENT	4 <sup>TH</sup> FLOOR TO ROOF	
15	EAST WING	STAIR VENTILATION	5 <sup>TH</sup> FLOOR TO ROOF	

APPROVED  
 DATE June 28-31  
 BY *B. J. Volney*  
 STATE FIRE MARSHAL

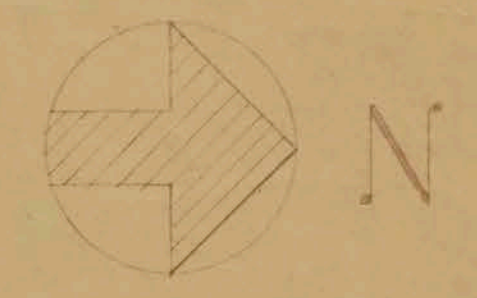

ANCHER HOSPITAL  
 JOB LOCATION DRAWING  
 CITY OF ST. PAUL

DATE	REVISIONS	APPROVED BY	CORPORATION	JOB NO.
1931				
DEPT. OF		SHEET		
DEPT. OF PARKS, PLAYGROUNDS & PUBLIC BUILDINGS		COMPAR		
CITY ARCHT.				