


Modulo A3

mq.8 (4x2)

-N°8 Pannelli 4x100x300 cm


-N°1 Trave 40x12x400 cm

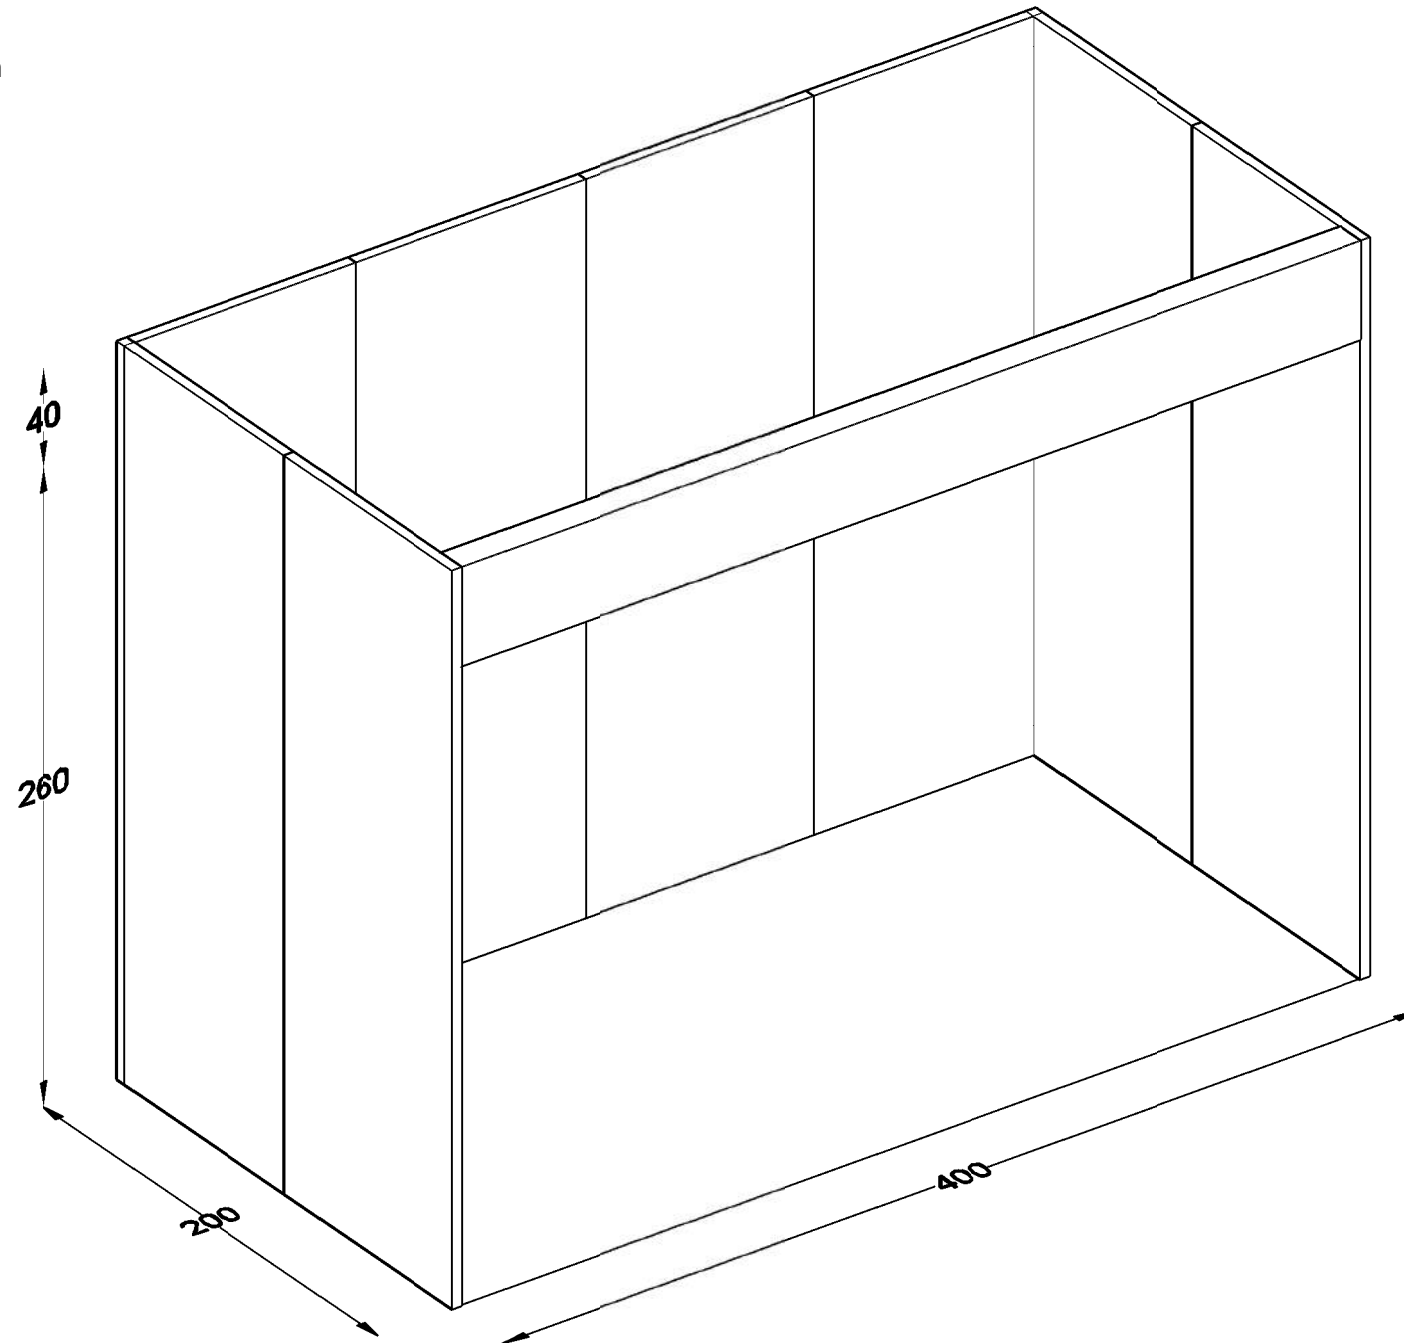

Modulo A2

mq. 8 (4x2)


- N°6 Pannelli 4x100x300 cm
- N°1 Trave 40x12x400 cm
- N°1 Trave 40x12x200 cm
- N°1 Colonne 14x14x260 cm

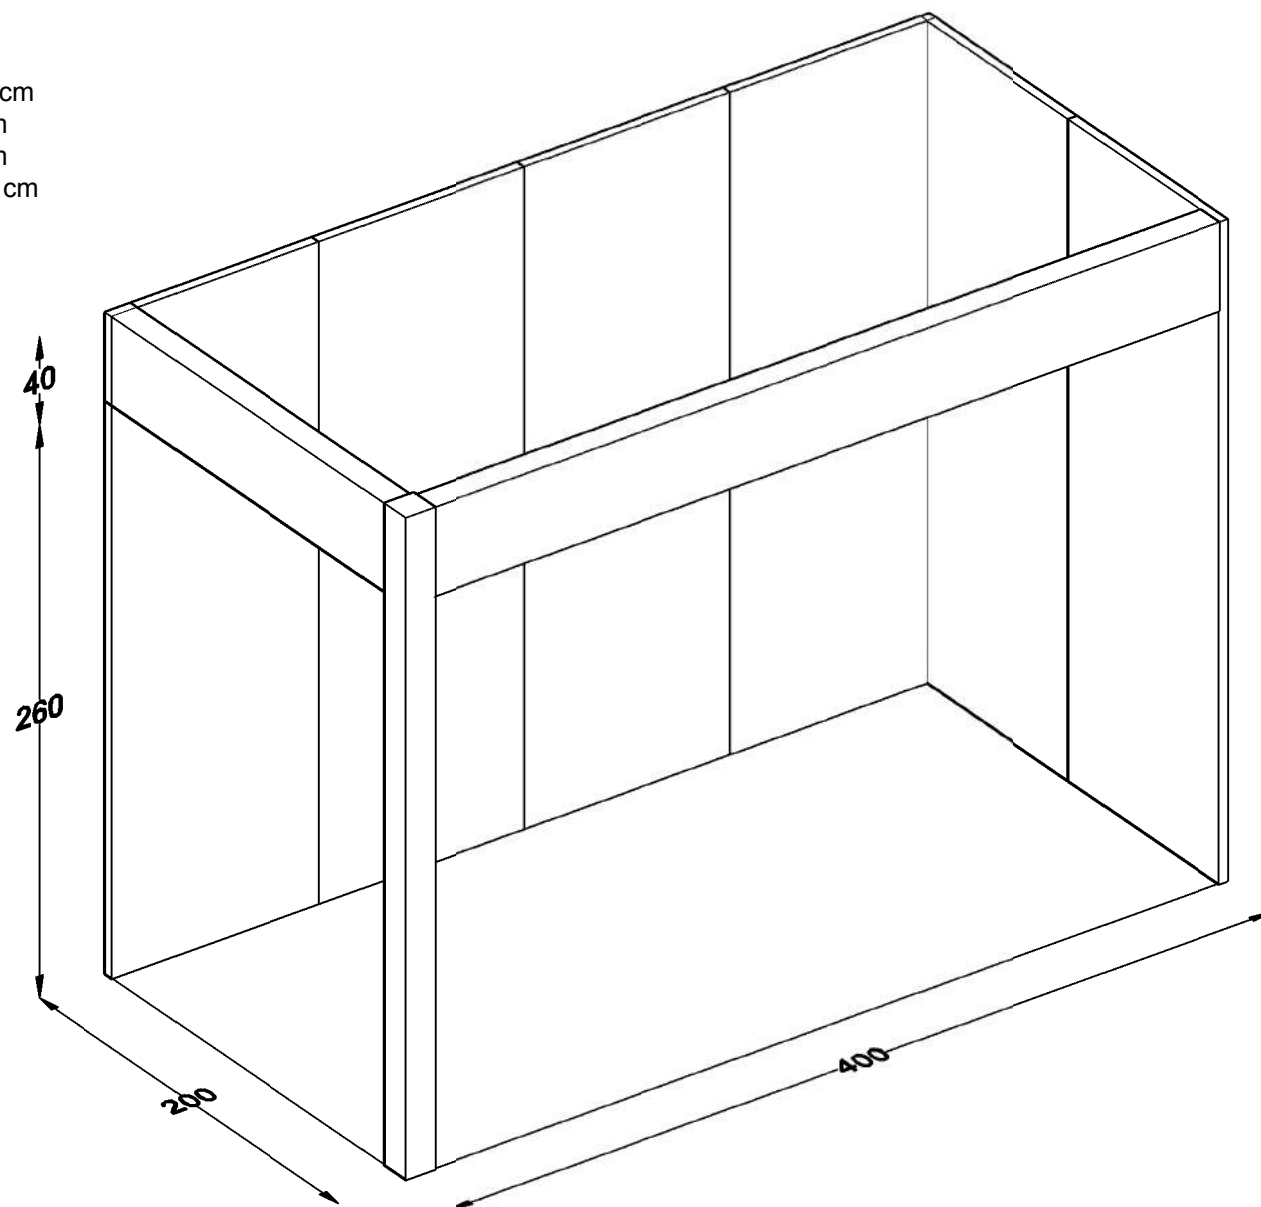

Modulo A2

mq. 8 (4x2)


- N°6 Pannelli 4x100x300 cm
- N°1 Trave 40x12x400 cm
- N°1 Trave 40x12x200 cm
- N°1 Colonne 14x14x260 cm

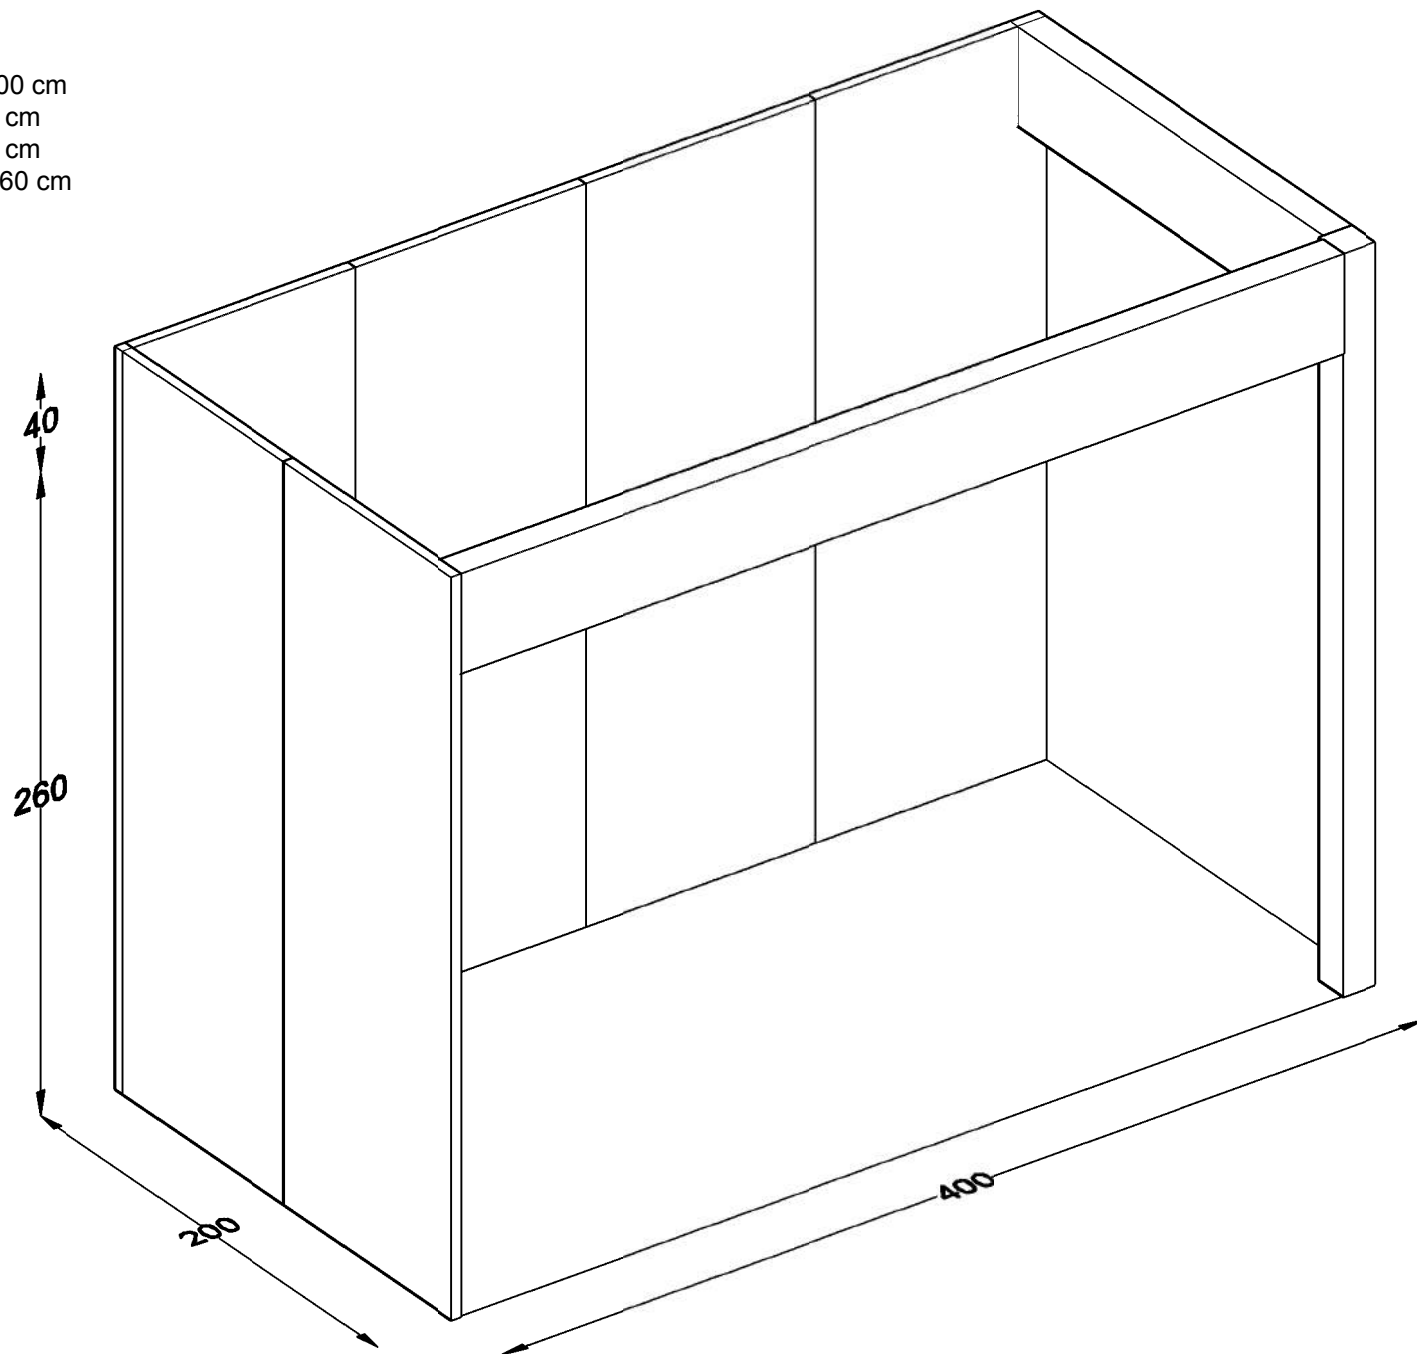

Modulo A1

mq. 8 (4x2)

- N°4 Pannelli 4x100x300 cm
- N°1 Trave 40x12x400 cm
- N°2 Trave 40x12x200 cm
- N°2 Colonne 14x14x260 cm

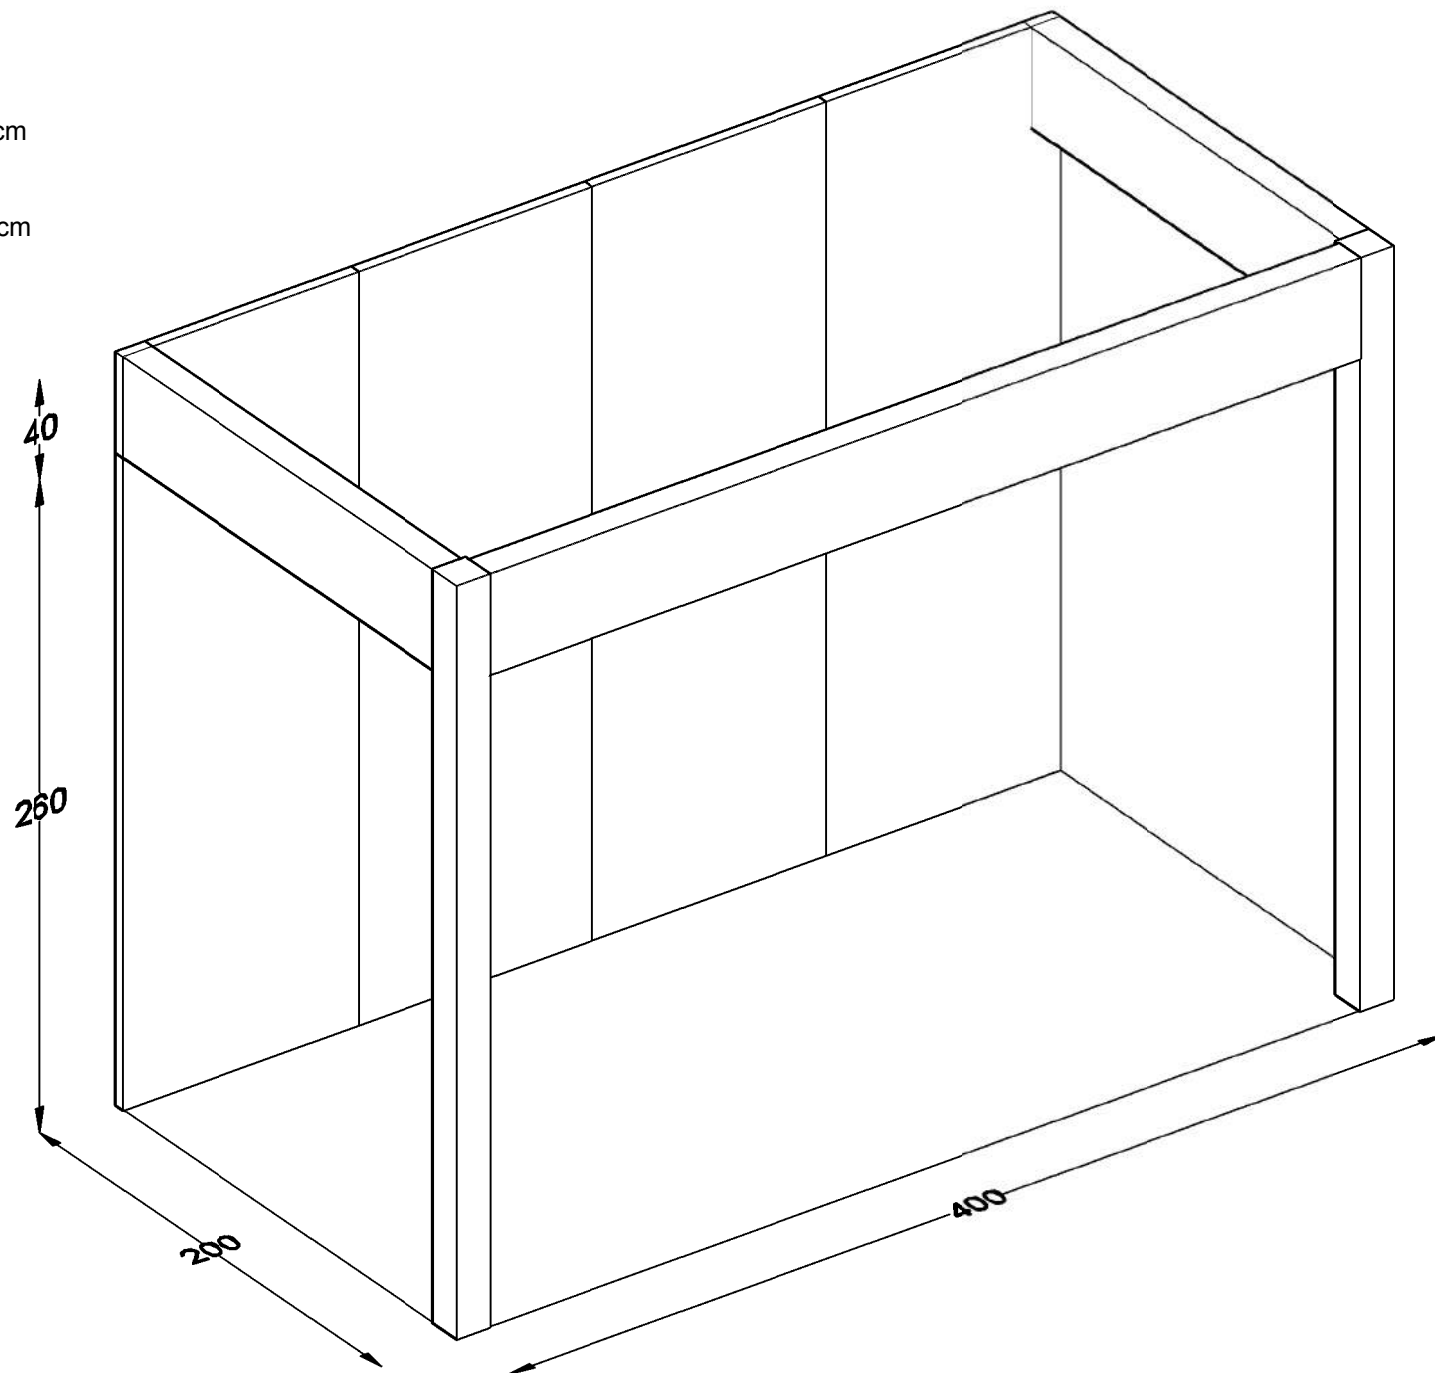


Modulo H3

mq. 12 (4x3)

-N°10 Pannelli 4x100x300 cm


-N°1 Trave 40x12x400 cm

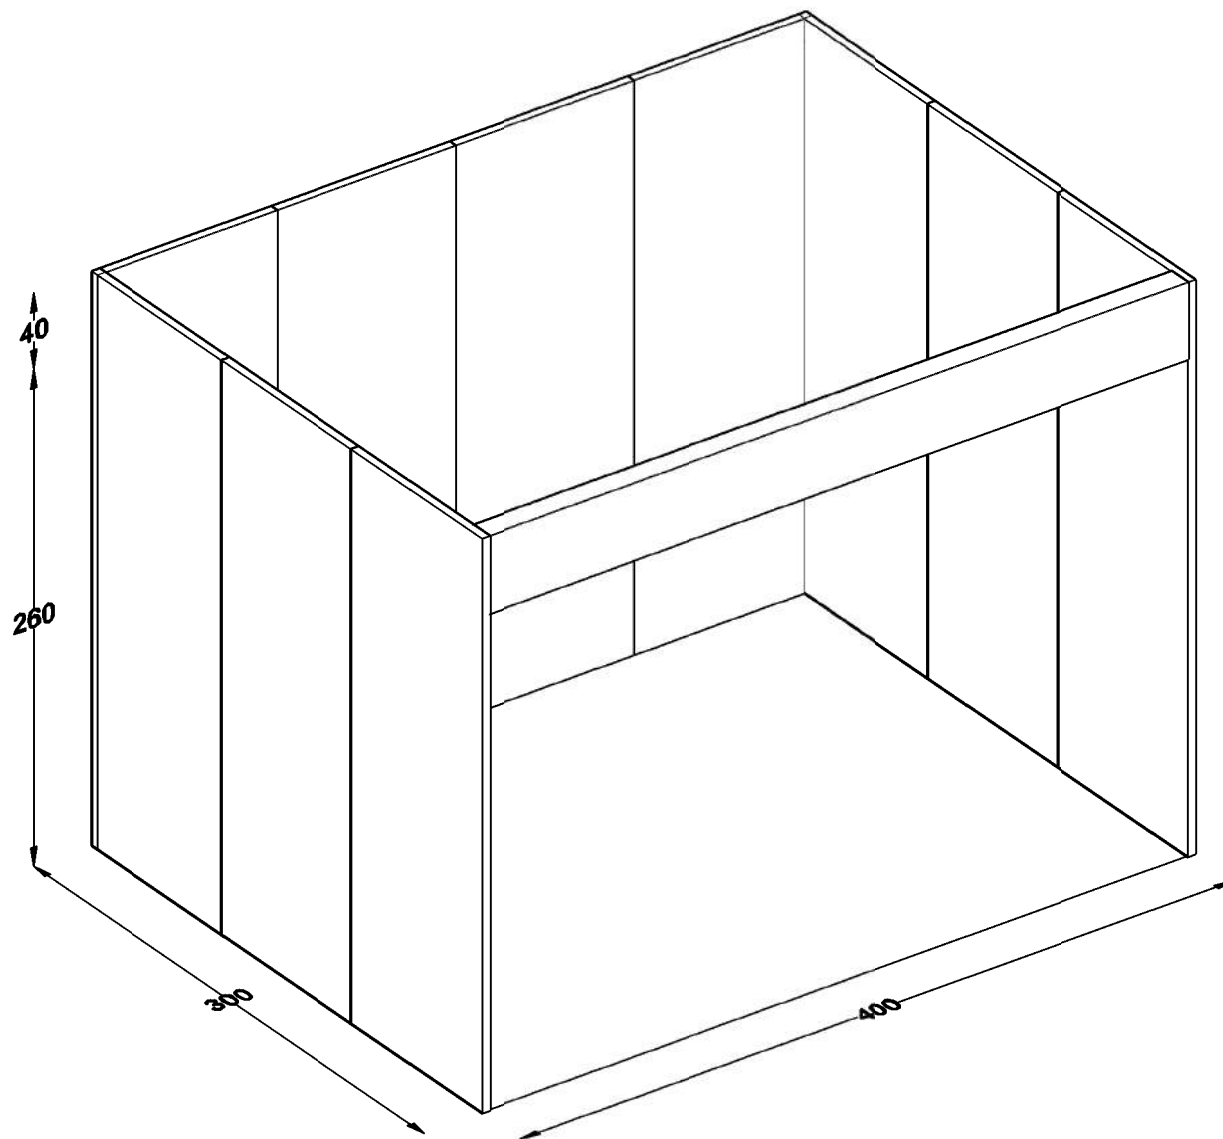

Modulo H2

mq. 12 (4x3)


- N°7 Pannelli 4x100x300 cm
- N°1 Trave 40x12x400 cm
- N°1 Trave 40x12x300 cm
- N°1 Colonne 14x14x260 cm

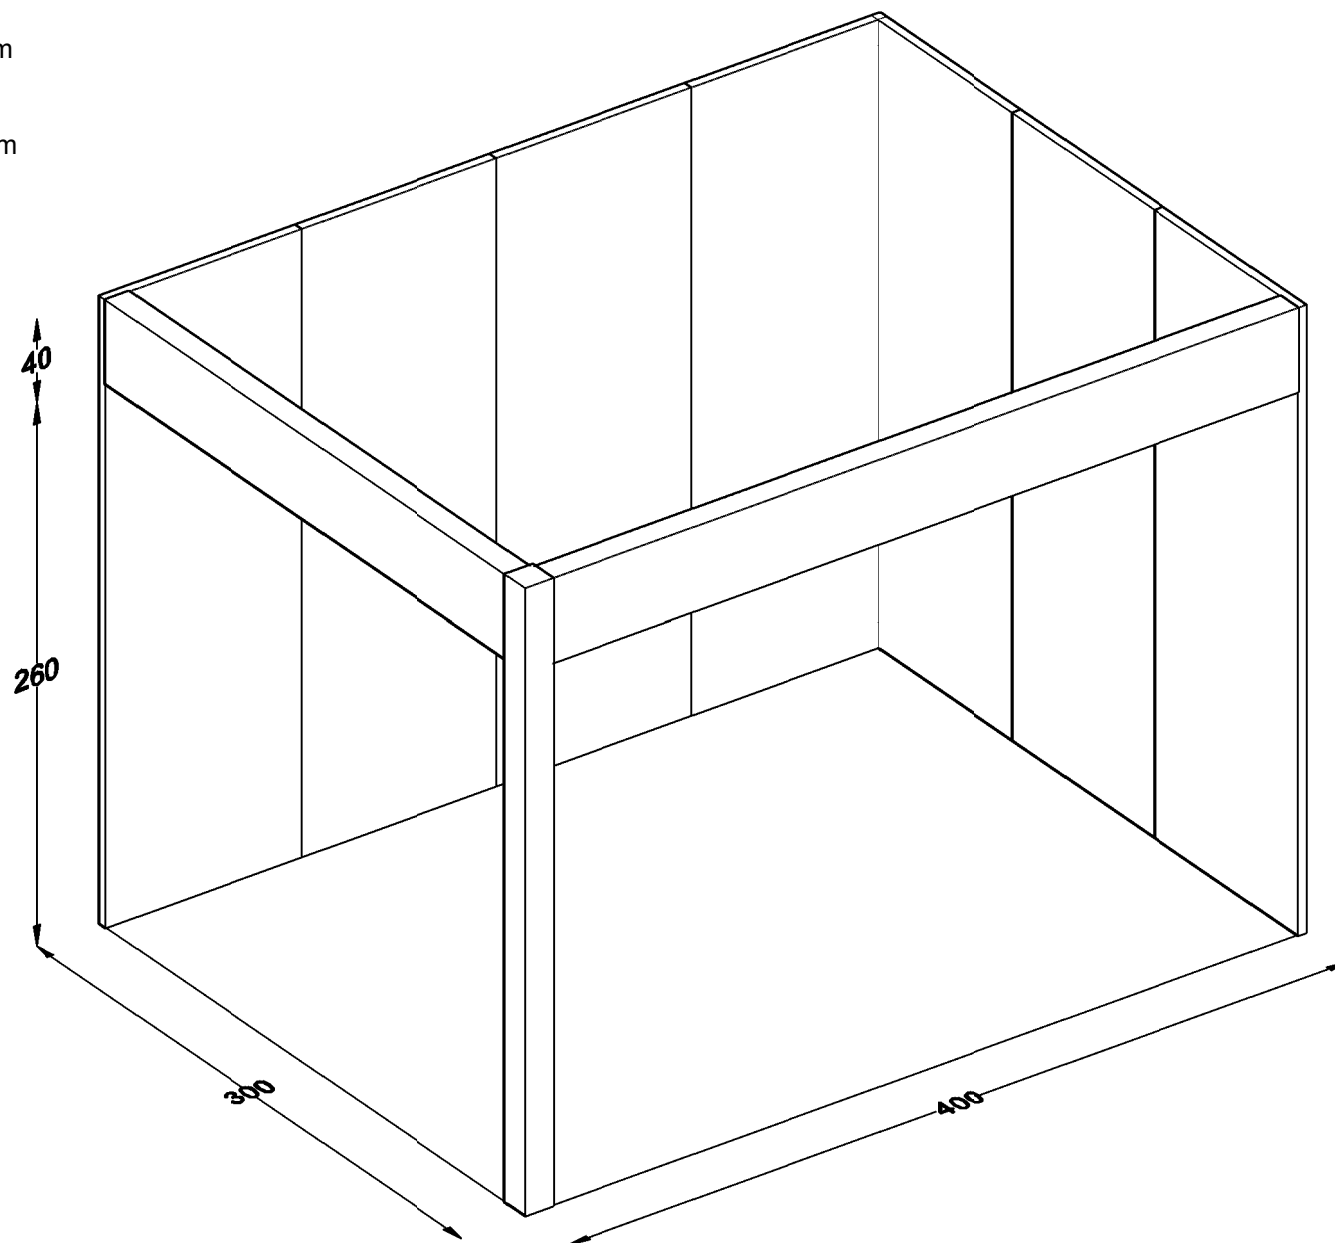

Modulo H2

mq. 12 (4x3)


- N°7 Pannelli 4x100x300 cm
- N°1 Trave 40x12x400 cm
- N°1 Trave 40x12x300 cm
- N°1 Colonne 14x14x260 cm

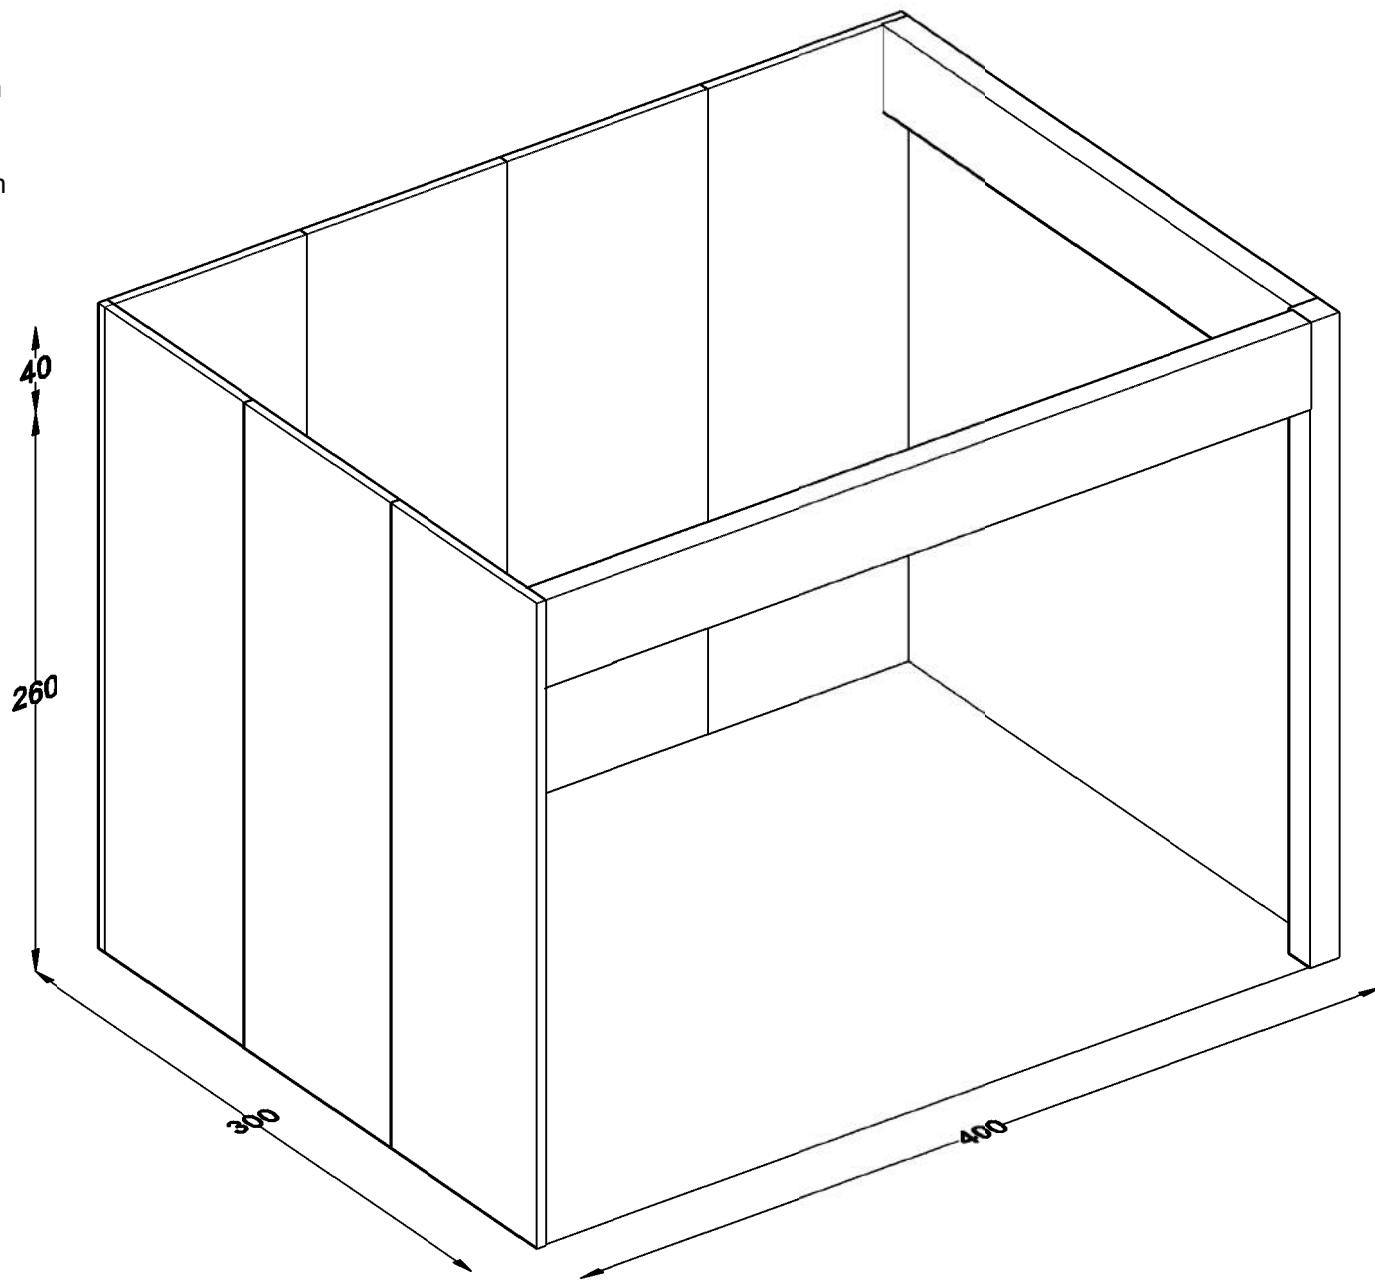

Modulo H1

mq. 12 (4x3)

- N°4 Pannelli 4x100x300 cm
- N°1 Trave 40x12x400 cm
- N°2 Trave 40x12x300 cm
- N°2 Colonne 14x14x260 cm

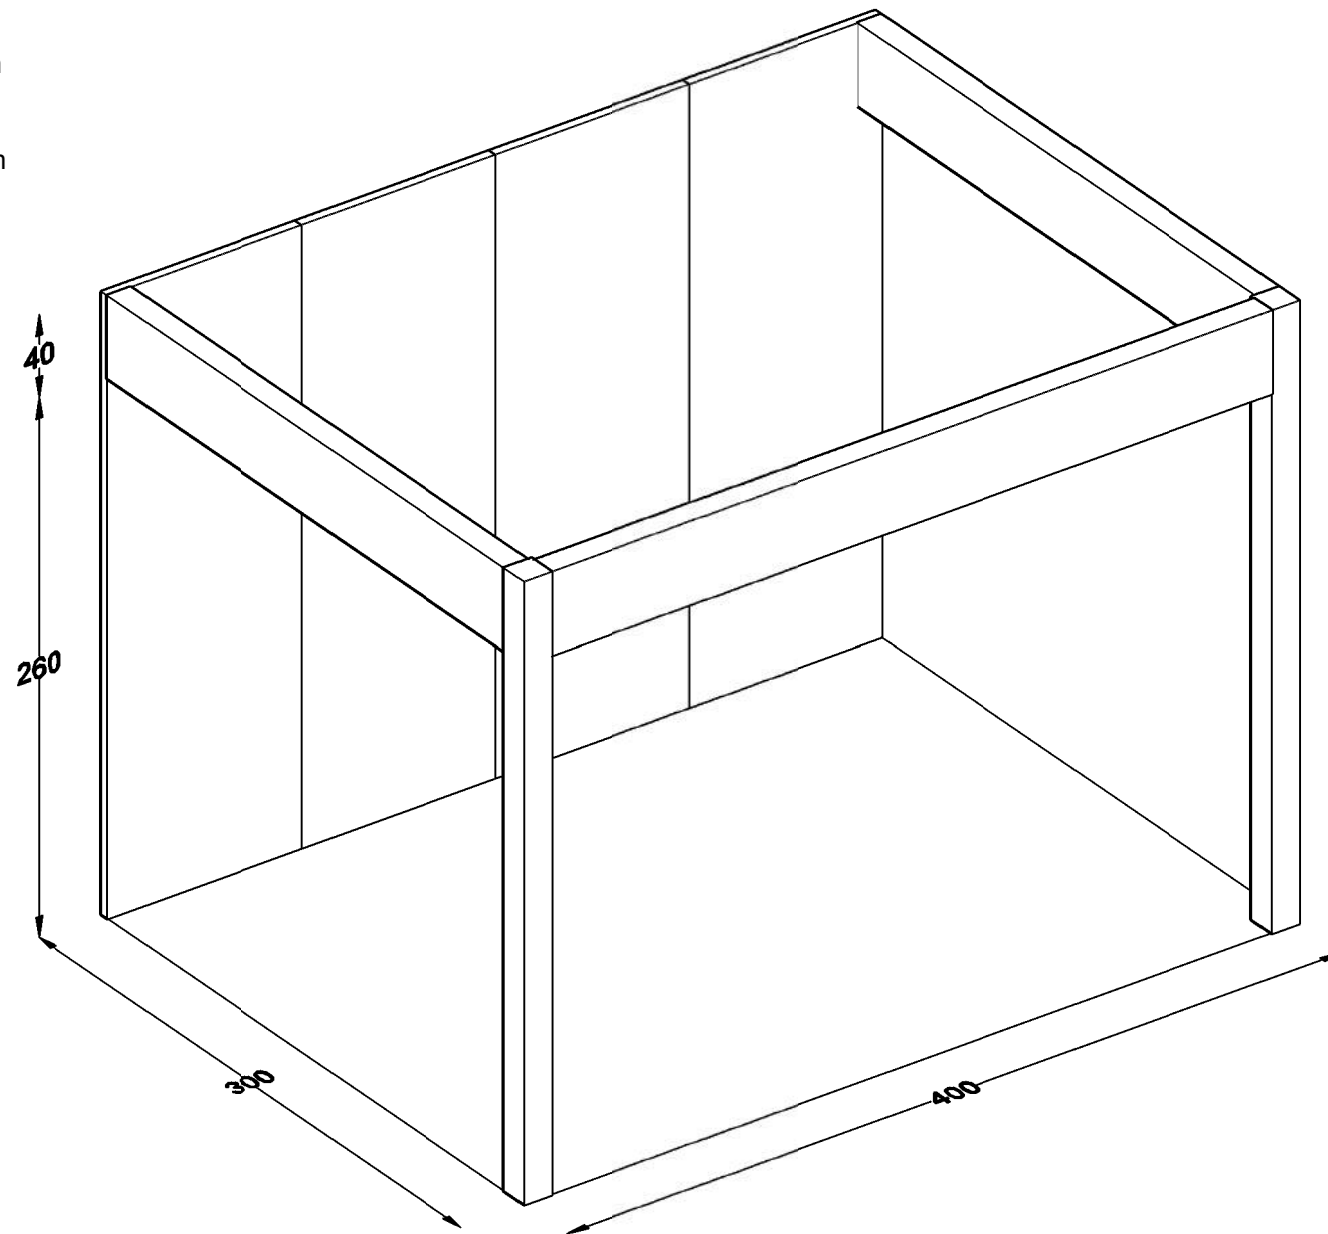


Modulo H

mq. 12 (4x3)

-N°2 Trave 40x12x400 cm

-N°2 Trave 40x12x300 cm

-N°4 Colonne 14x14x260 cm

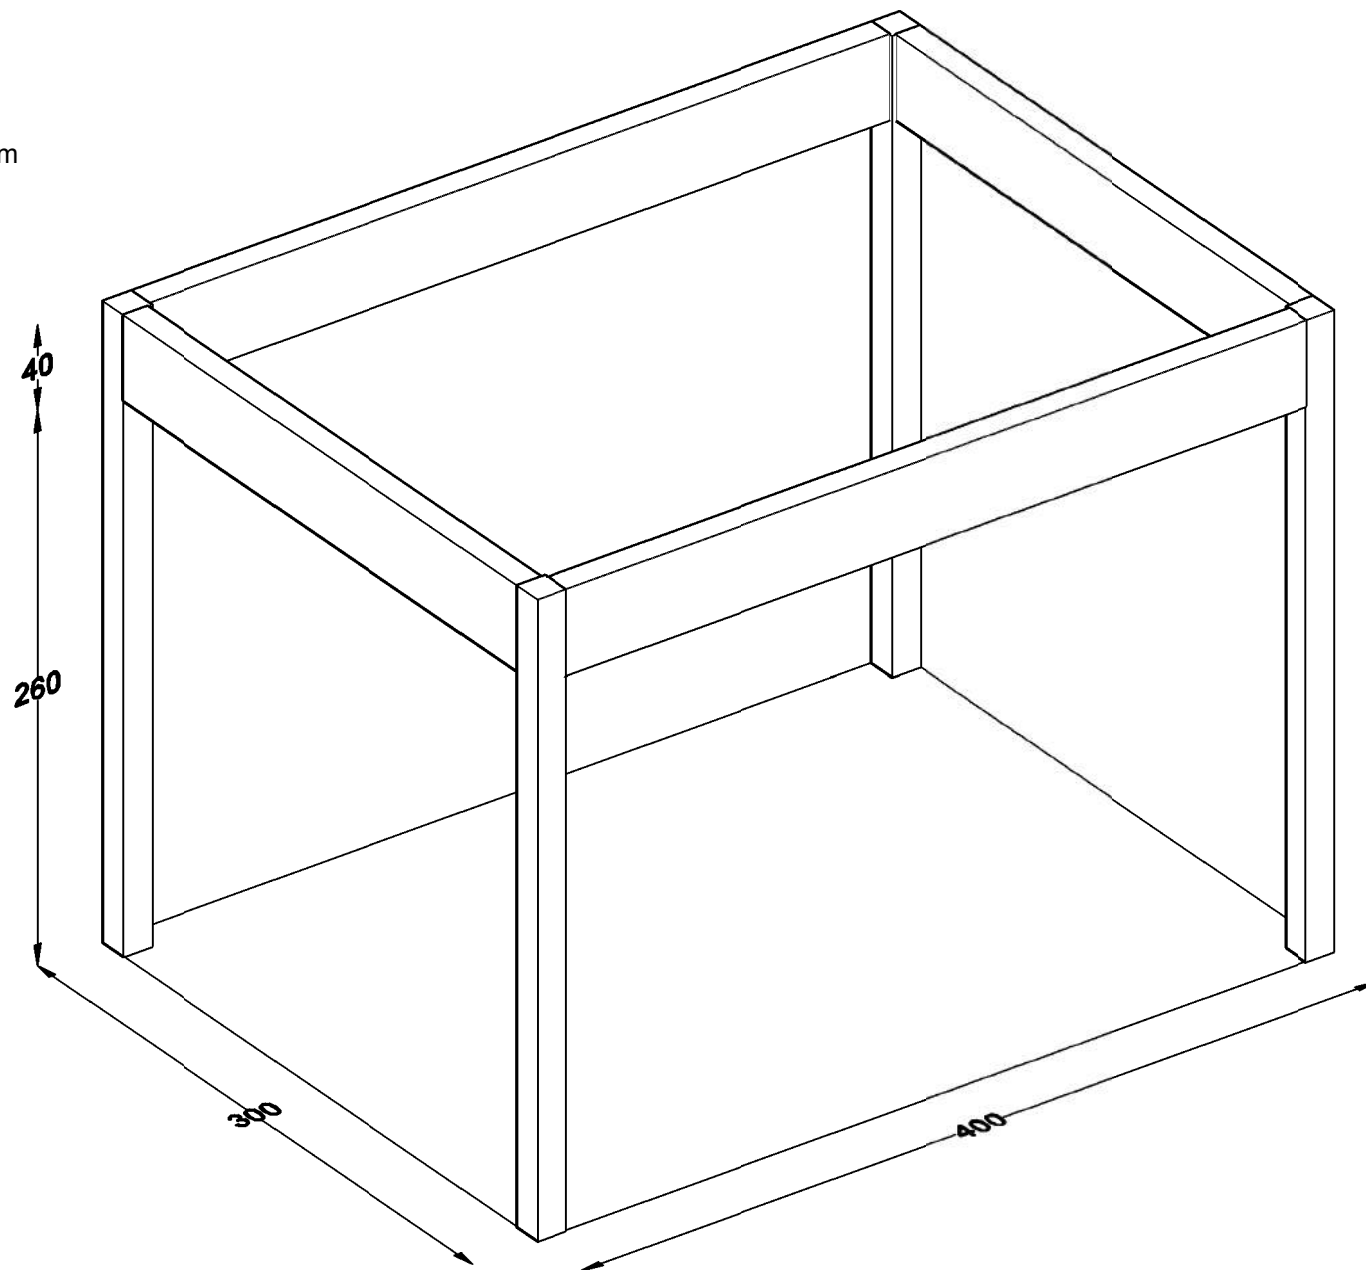


Modulo B3

mq.16 (4x4)

-N°12 Pannelli 4x100x300 cm

-N°1 Trave 40x12x400 cm

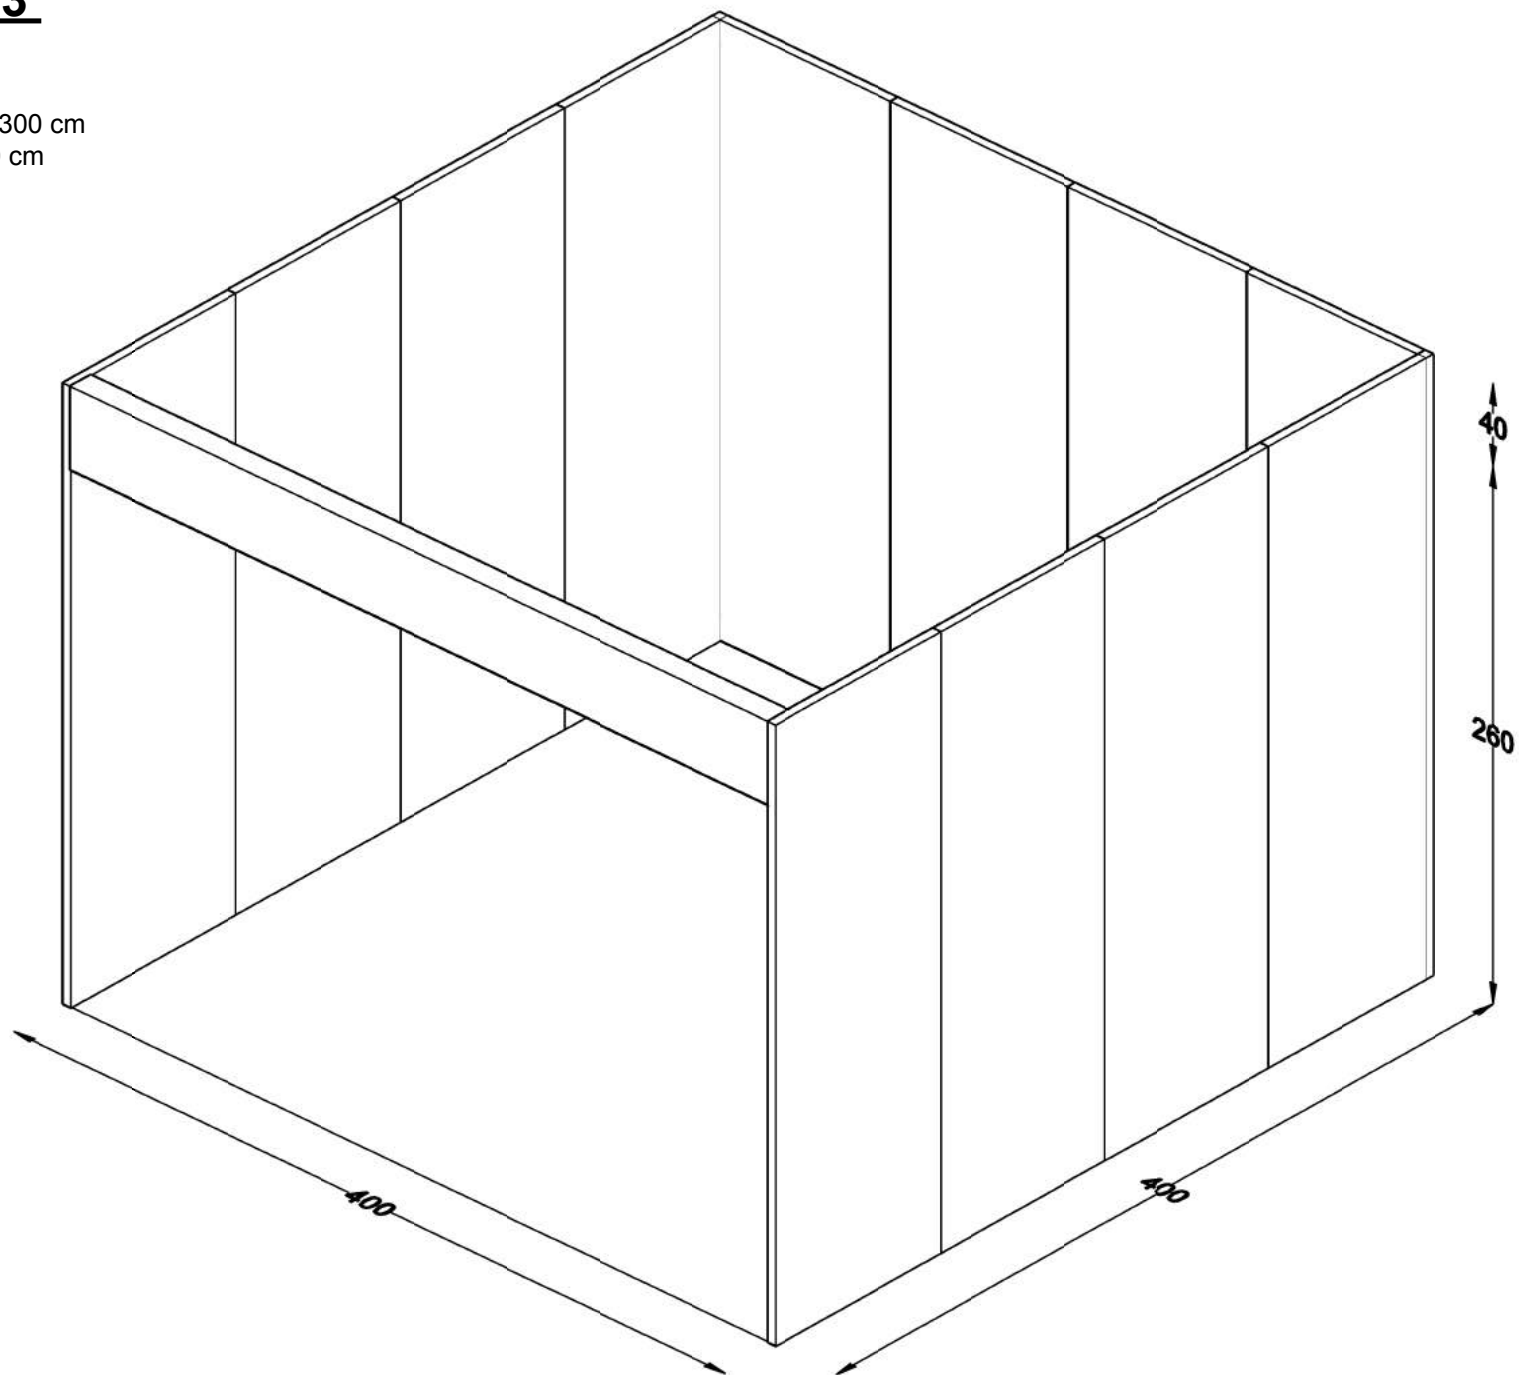


Modulo B2

mq.16 (4x4)

-N°8 Pannelli 4x100x300 cm

-N°2 Travi 40x12x400 cm


-N°1 Colonna 14x14x260 cm

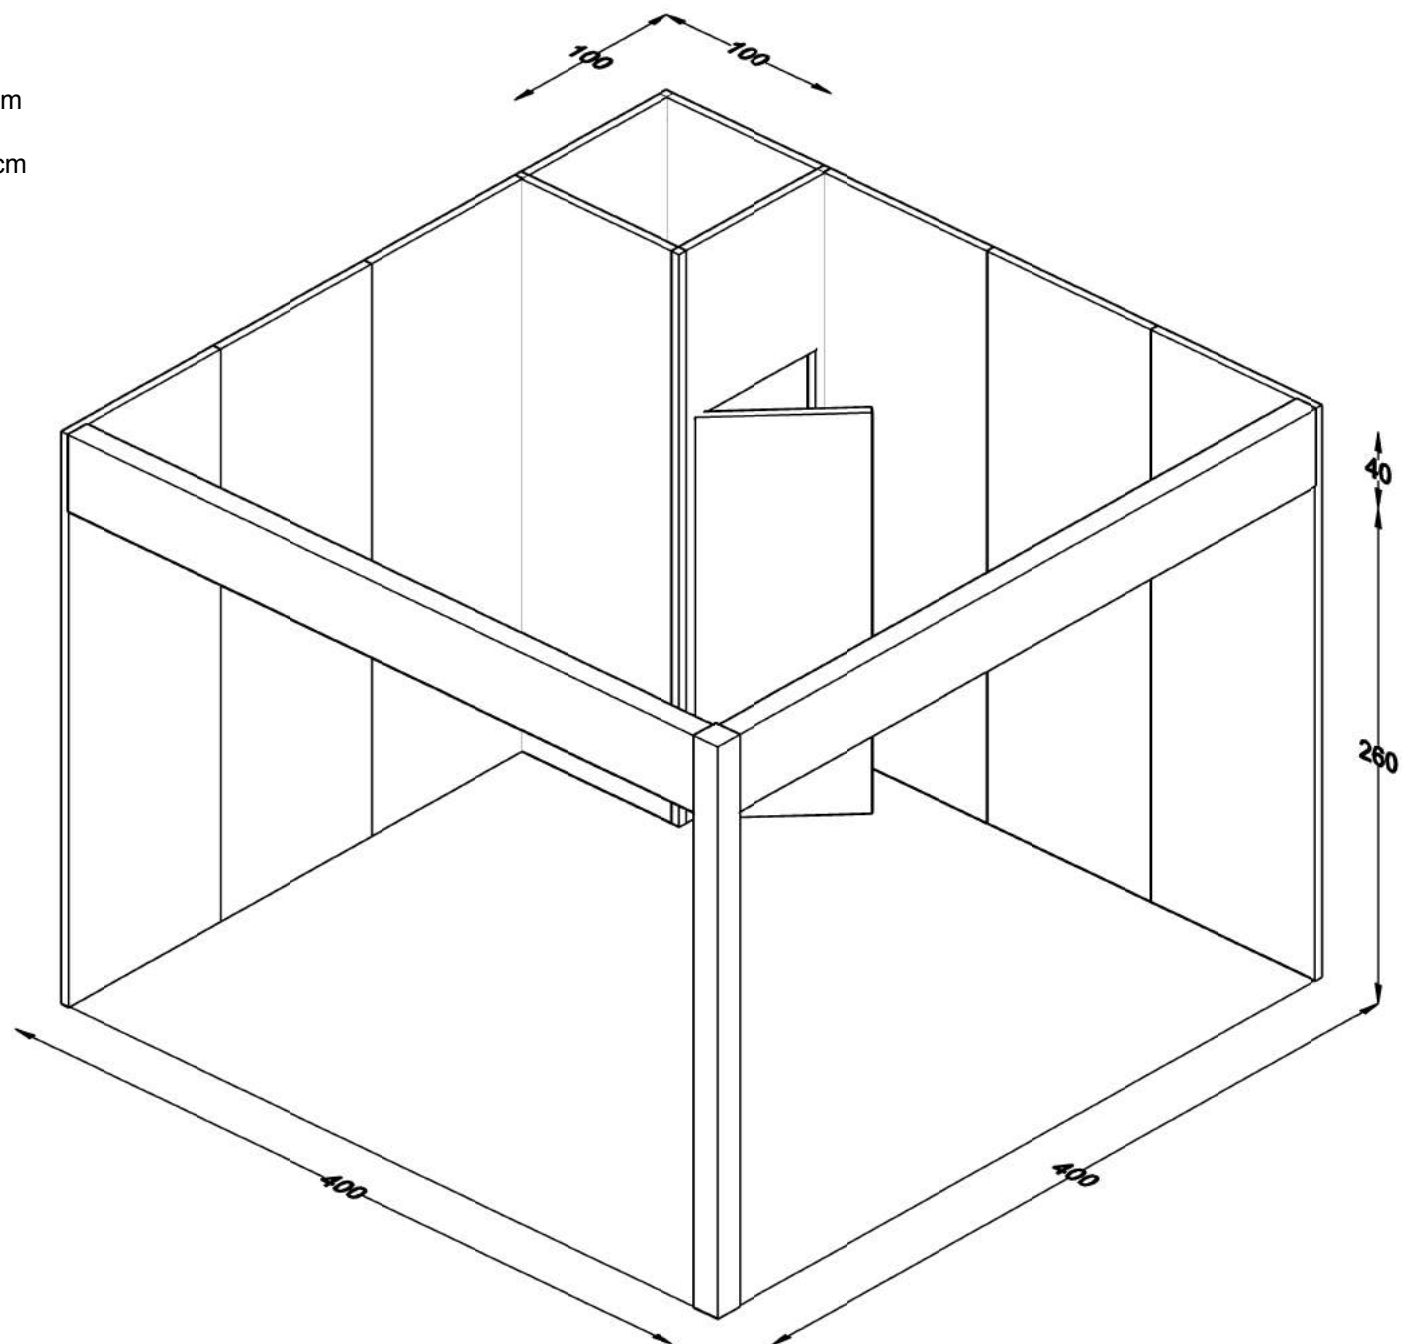


Modulo B2

mq.16 (4x4)

- N°8 Pannelli 4x100x300 cm
- N°2 Travi 40x12x400 cm
- N°1 Colonna 14x14x260 cm

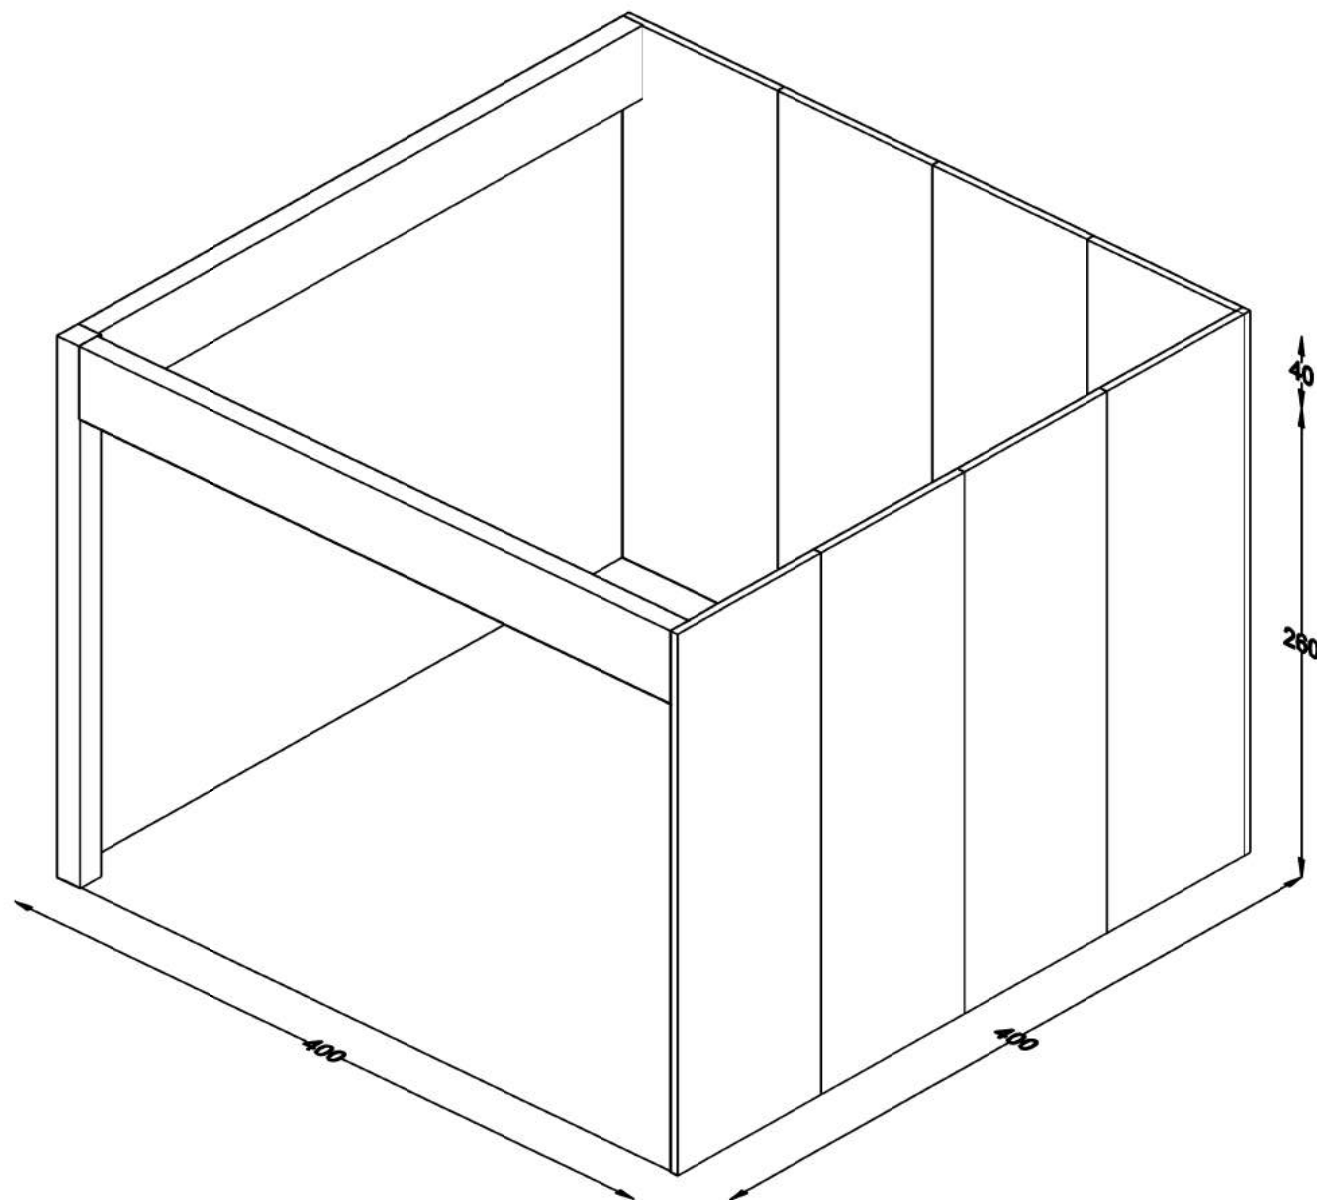


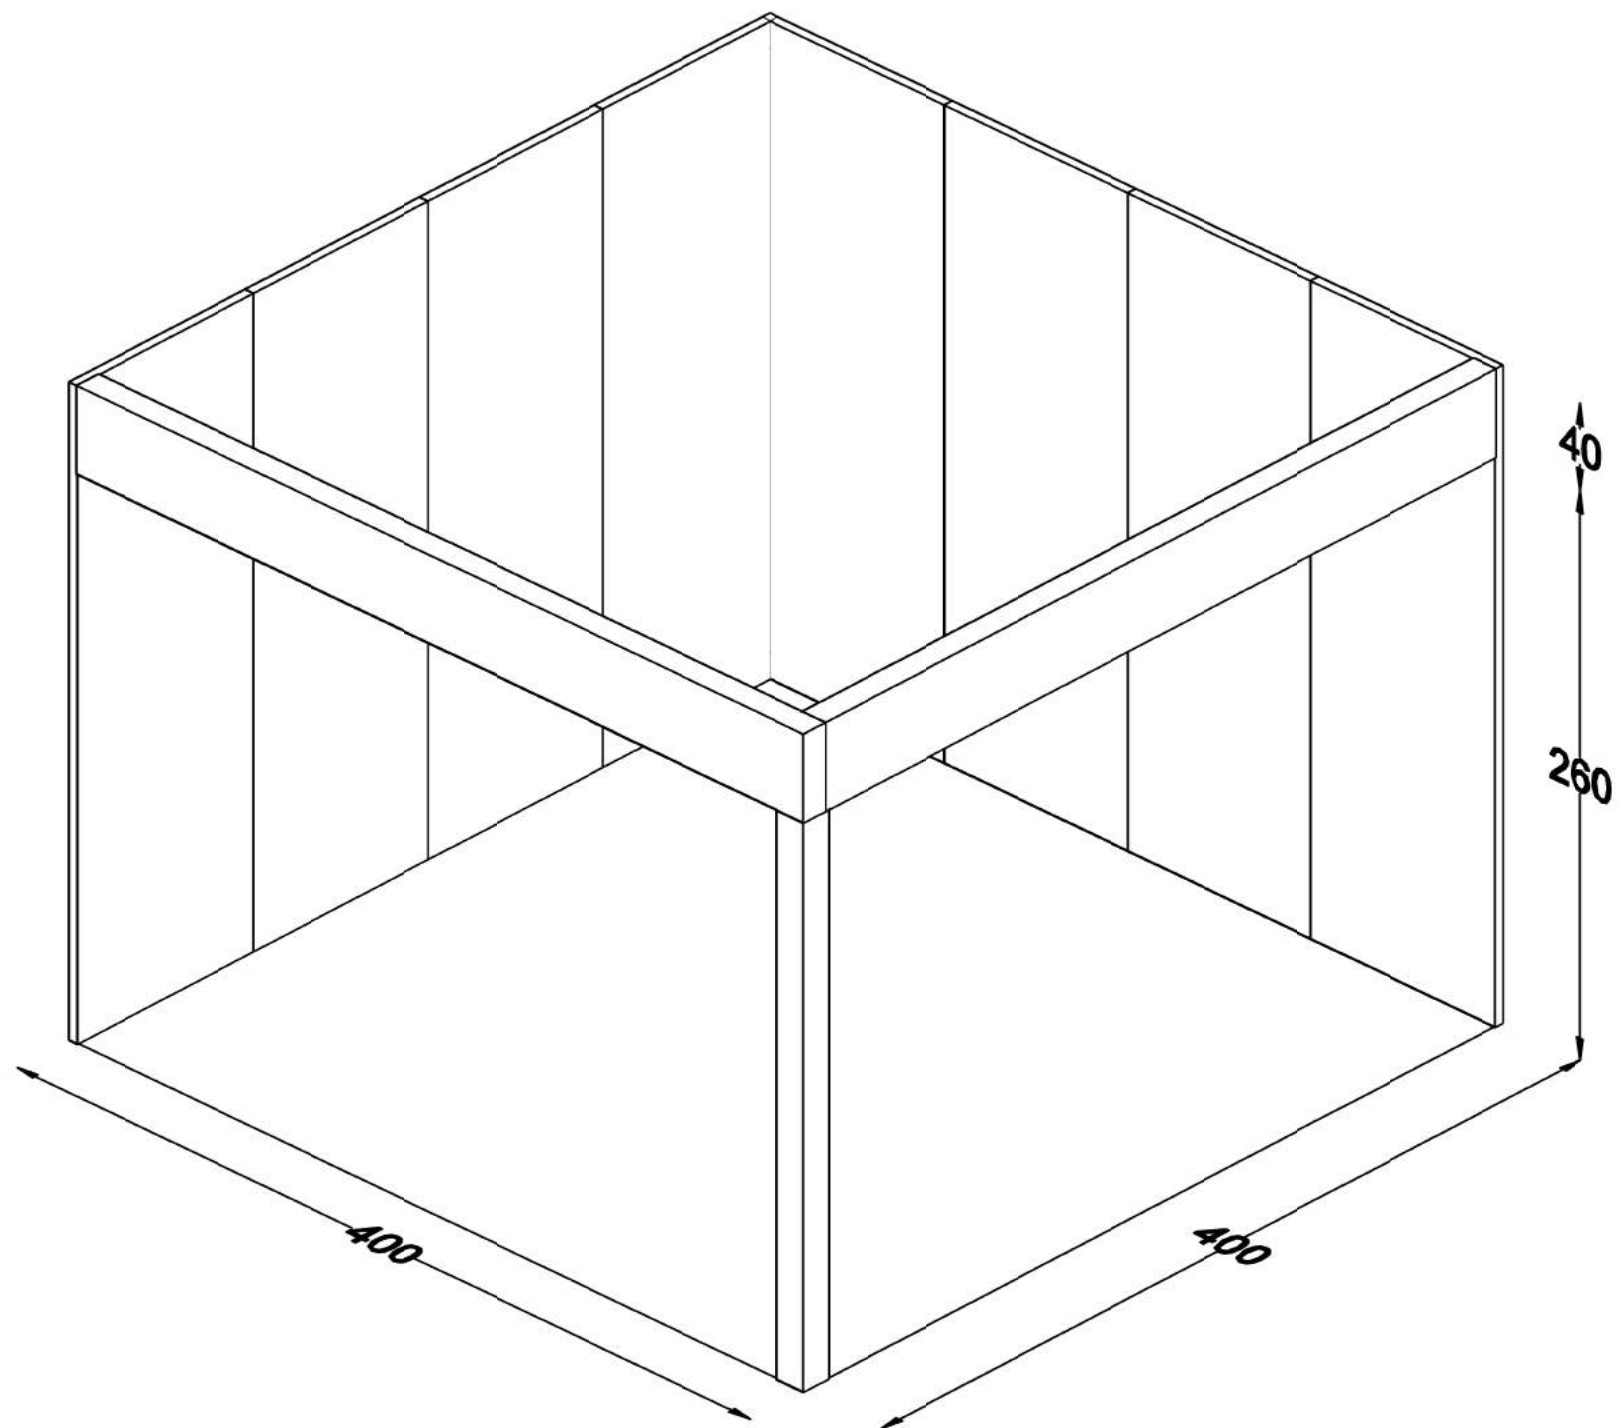



Modulo B1


mq.16 (4x4)

- N°4 Pannelli 4x100x300 cm
- N°3 Travi 40x12x400 cm
- N°2 Colonne 14x14x260 cm

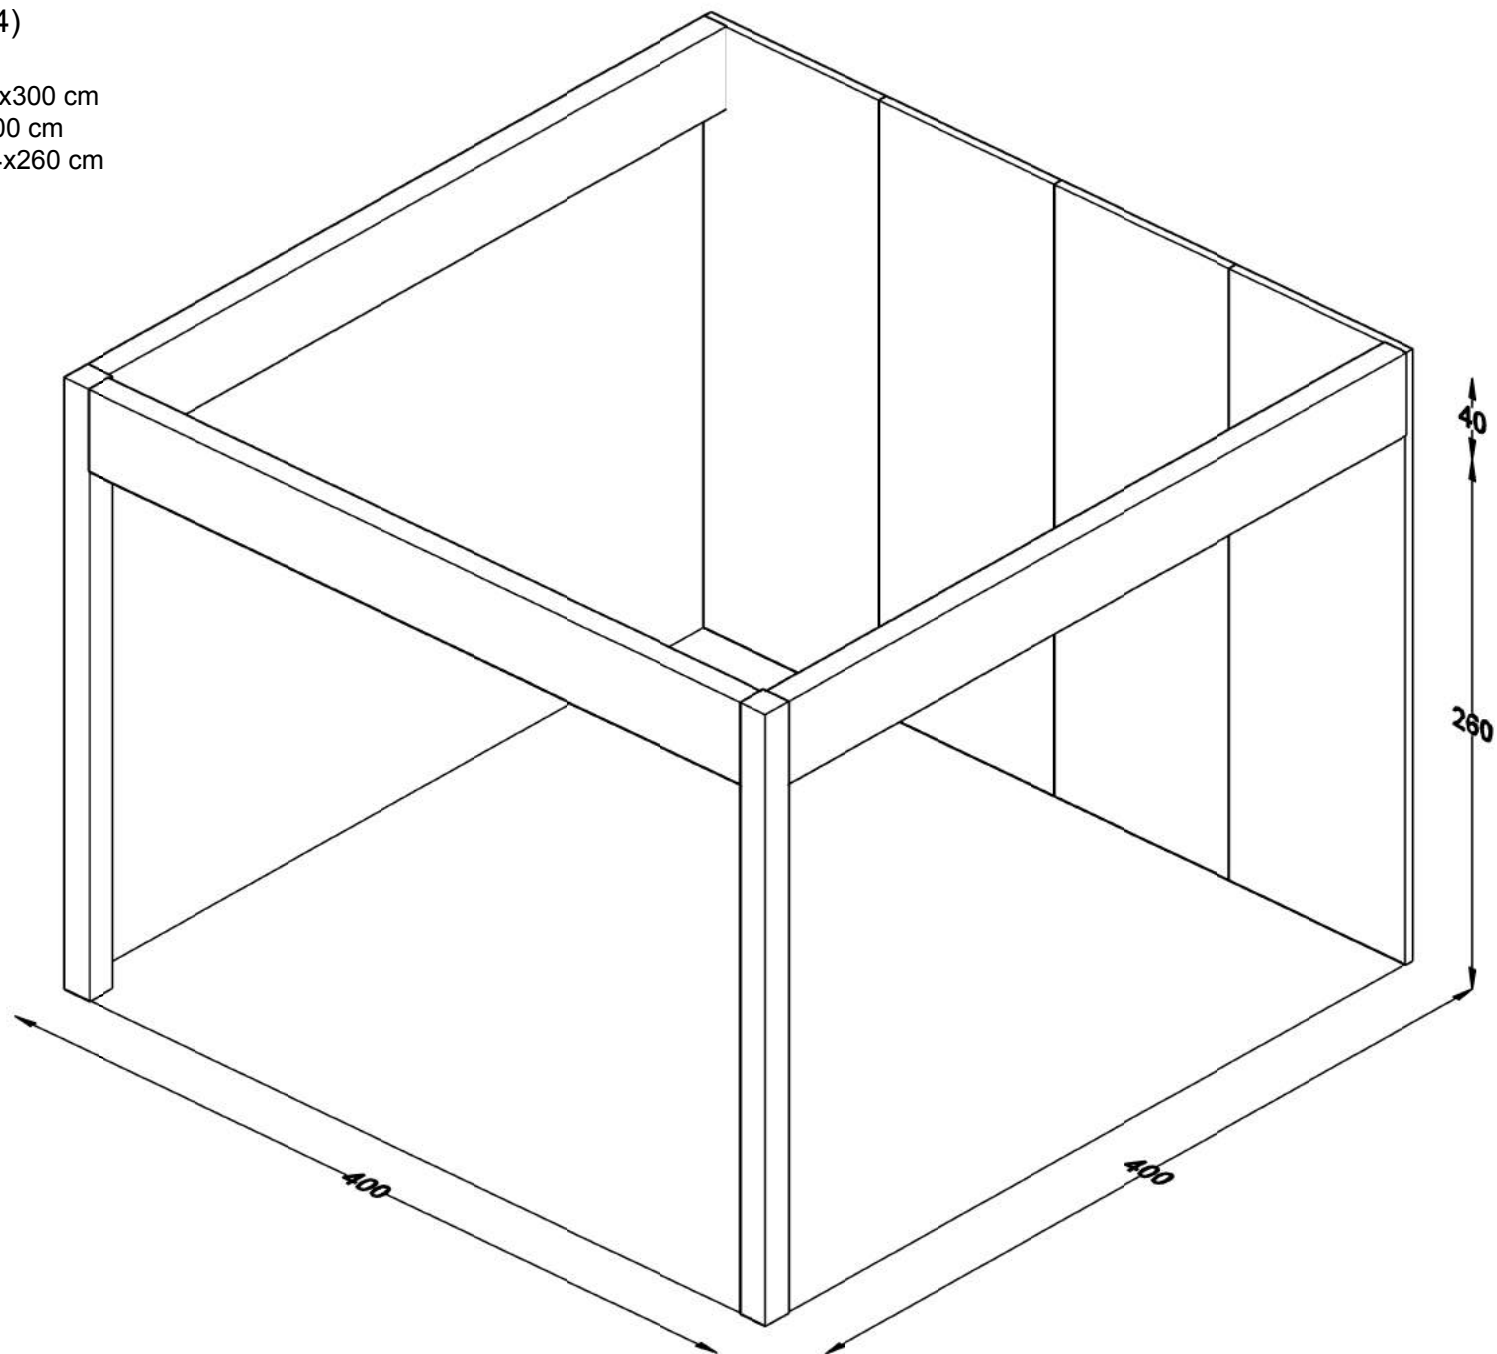

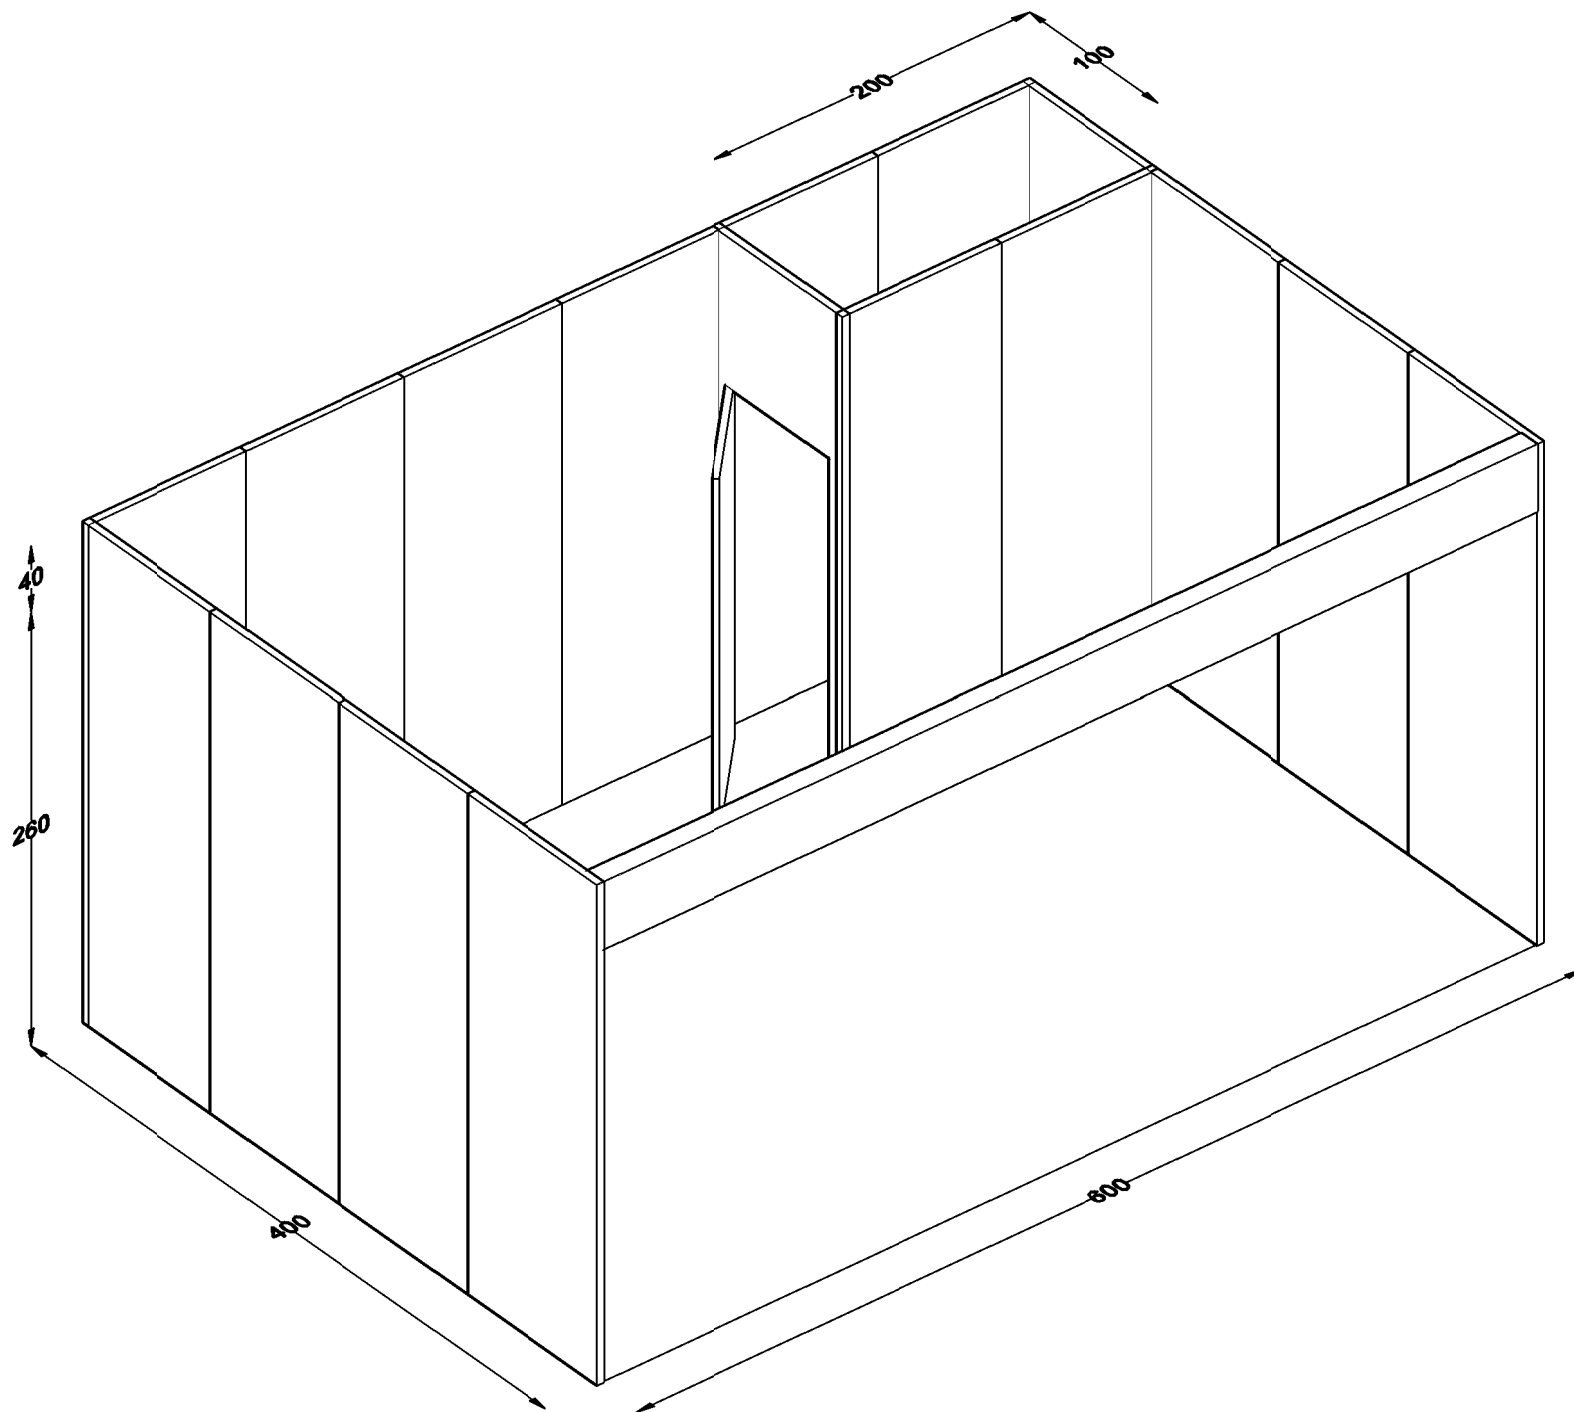

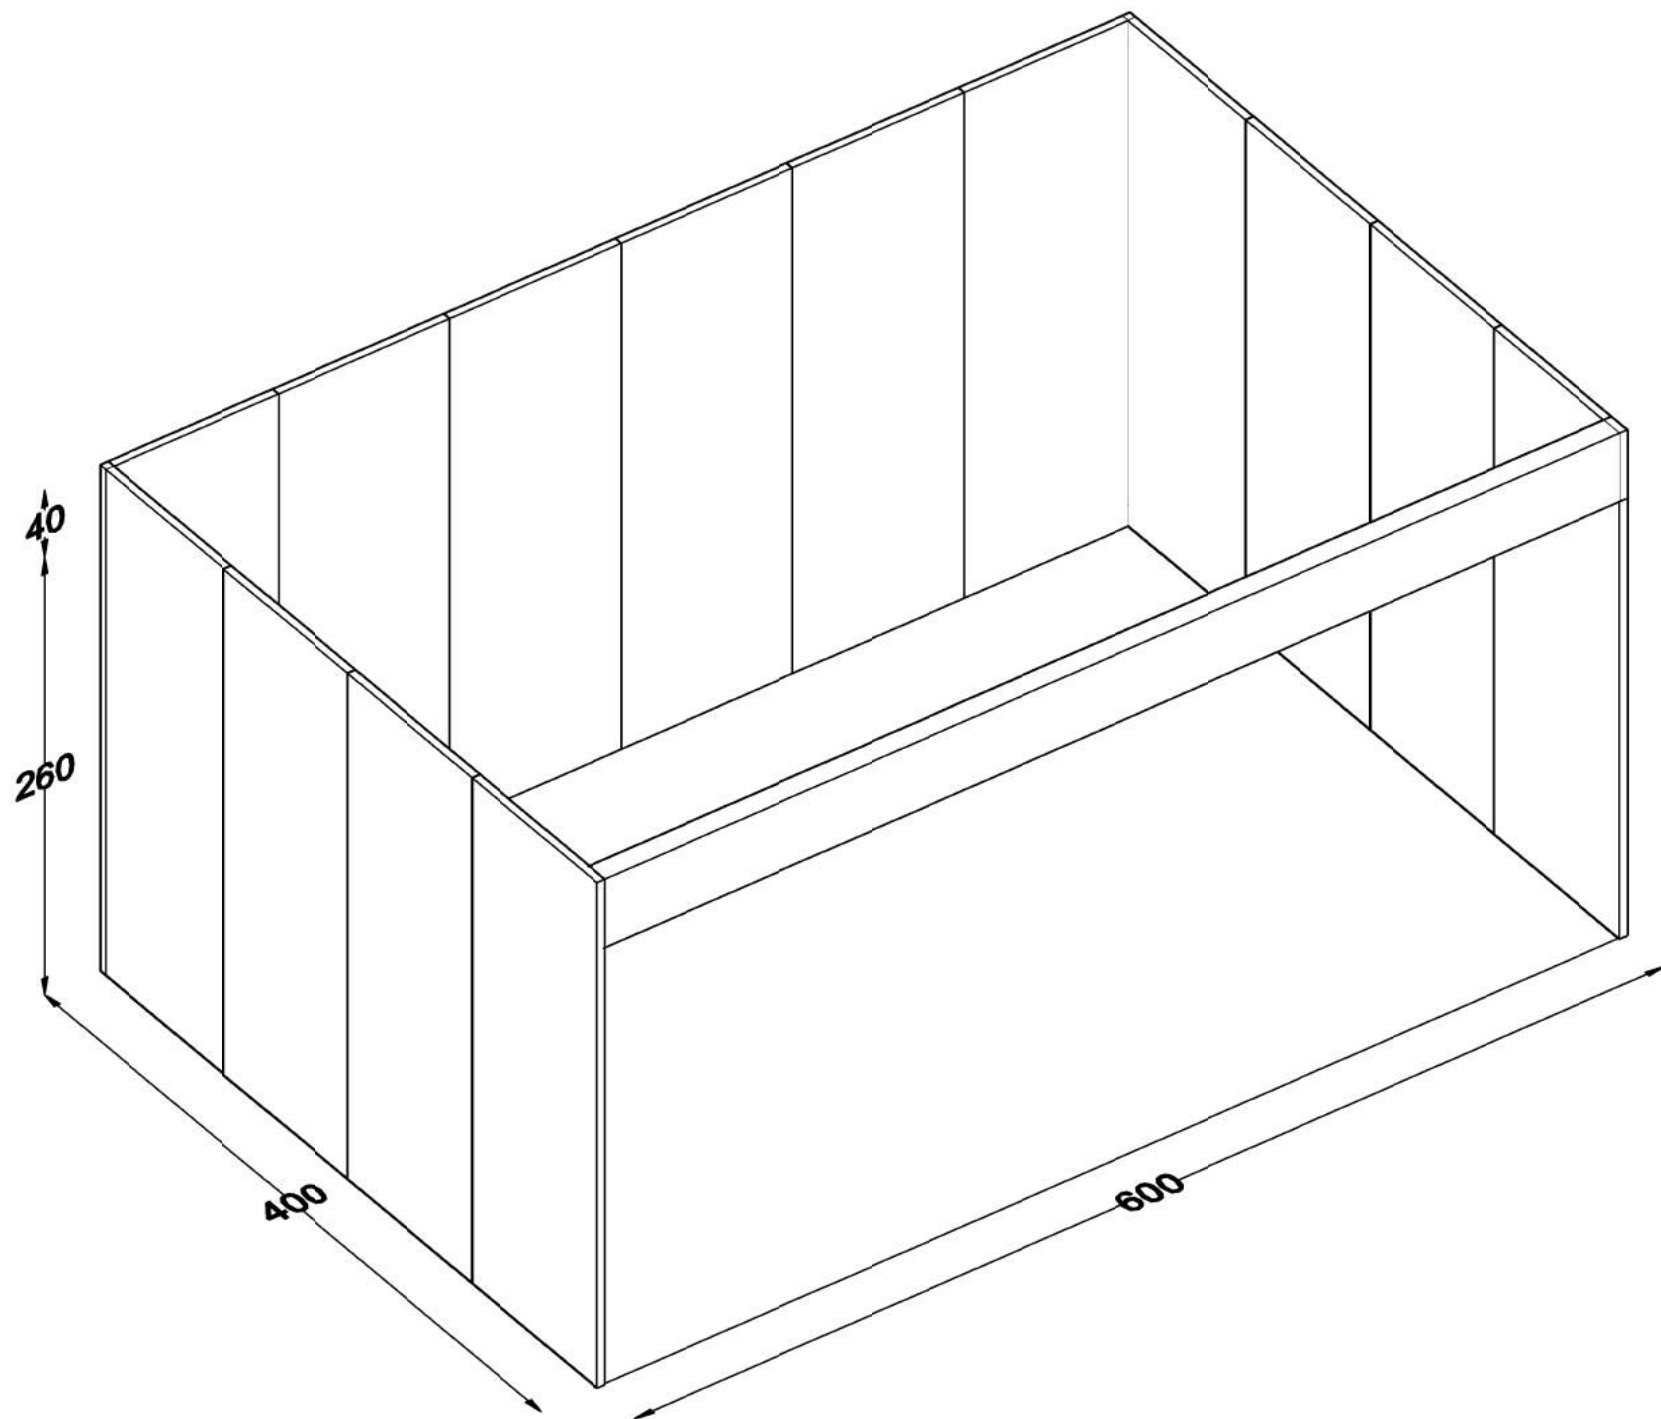


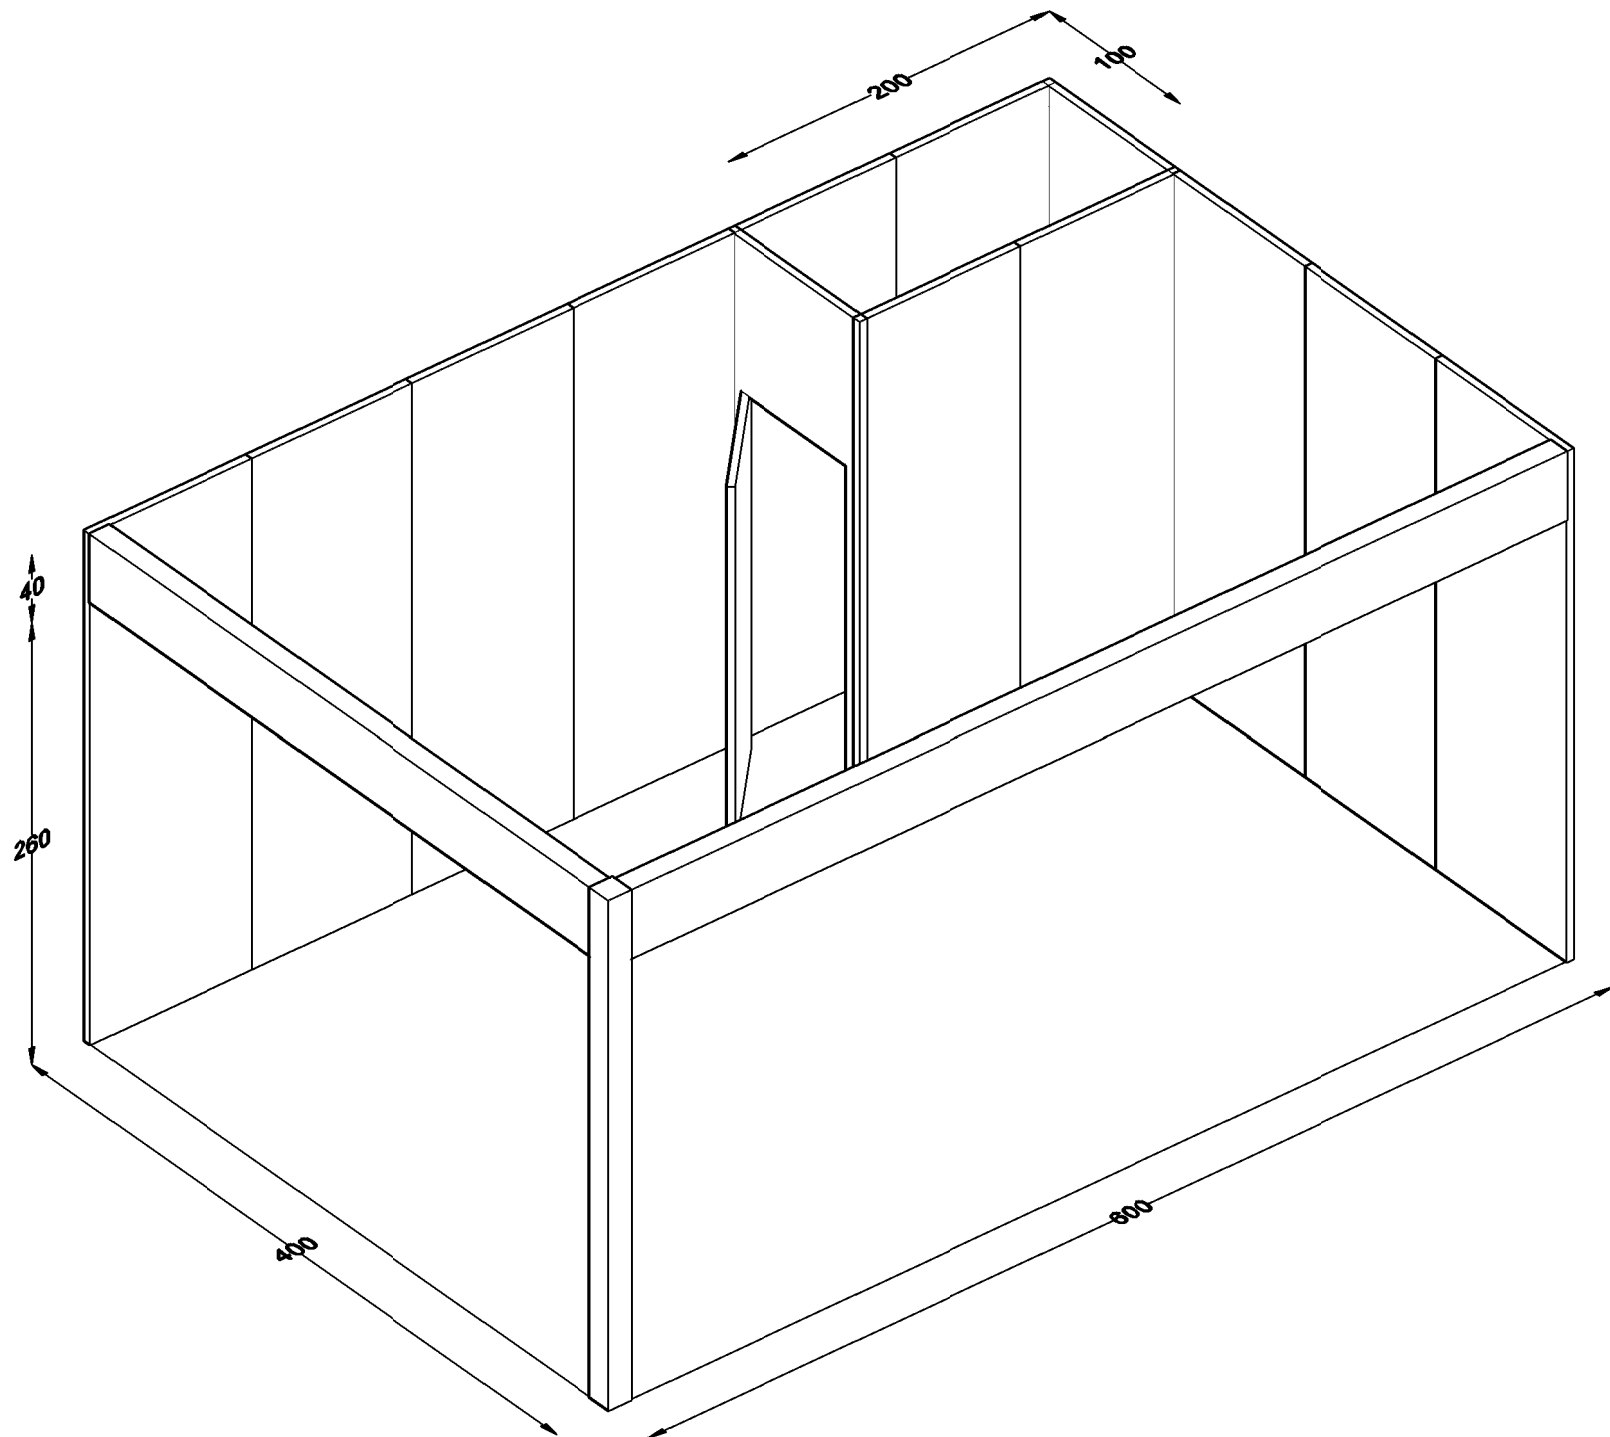


Modulo C1

mq.24 (4x6)

- N°10 Pannelli 4x100x300 cm
- N°1 Trave 40x12x600 cm
- N°1 Trave 40x12x400 cm
- N°1 Colonna 14x14x260 cm

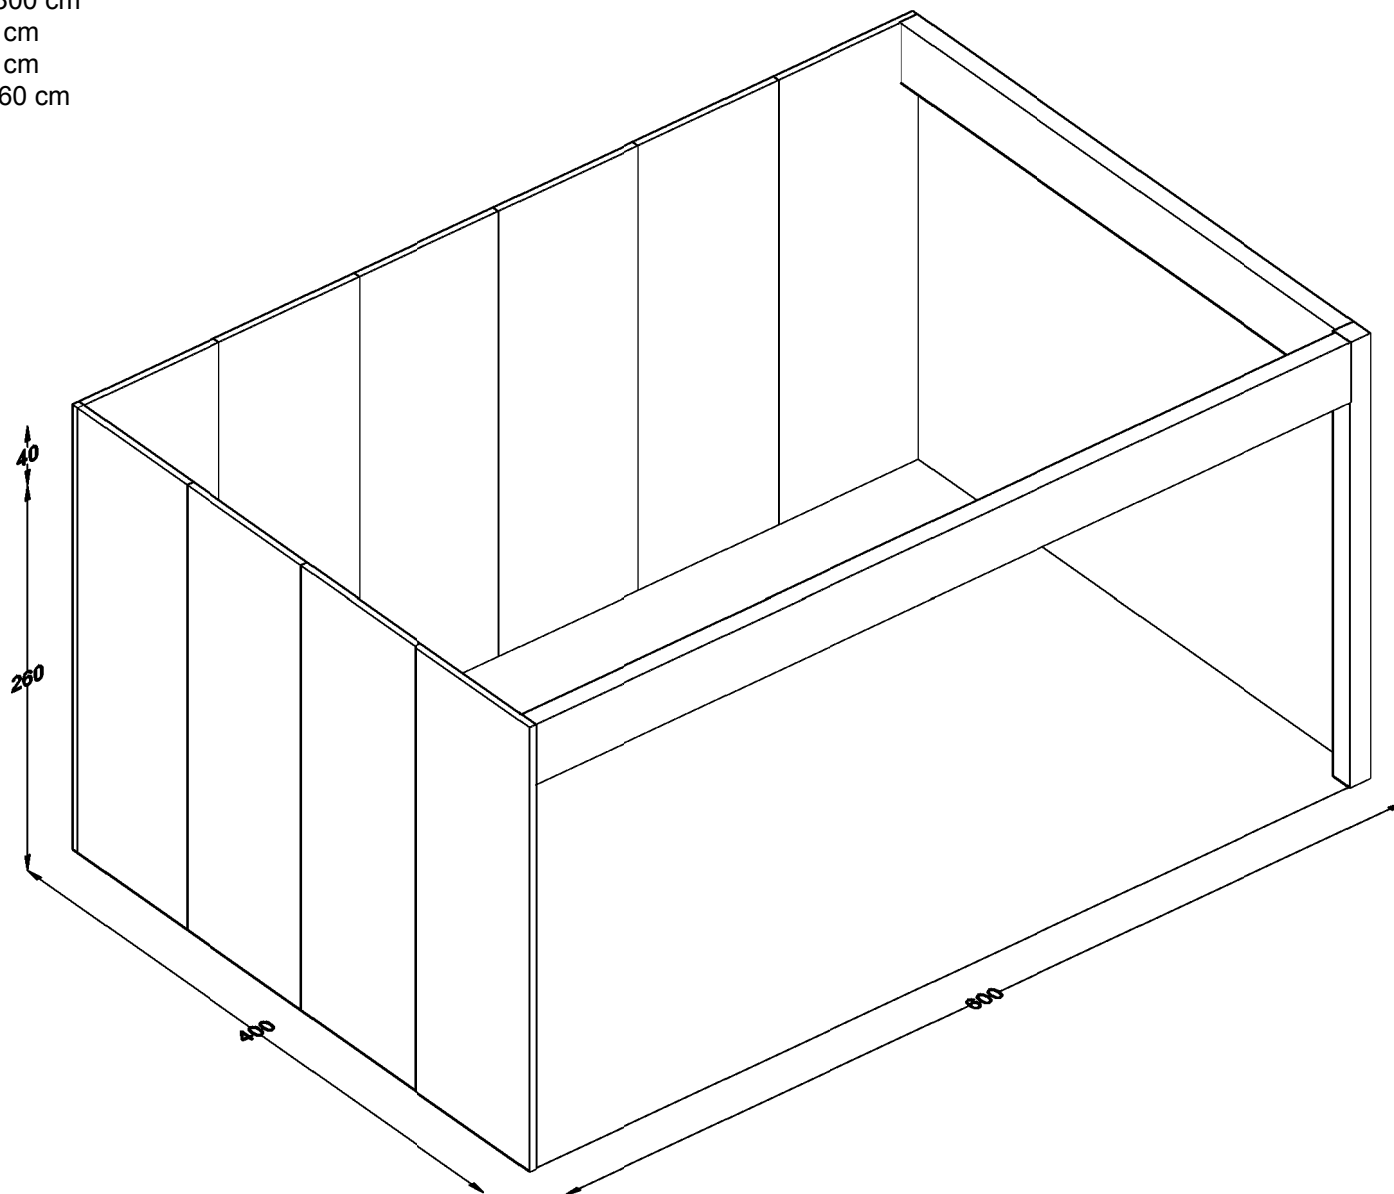


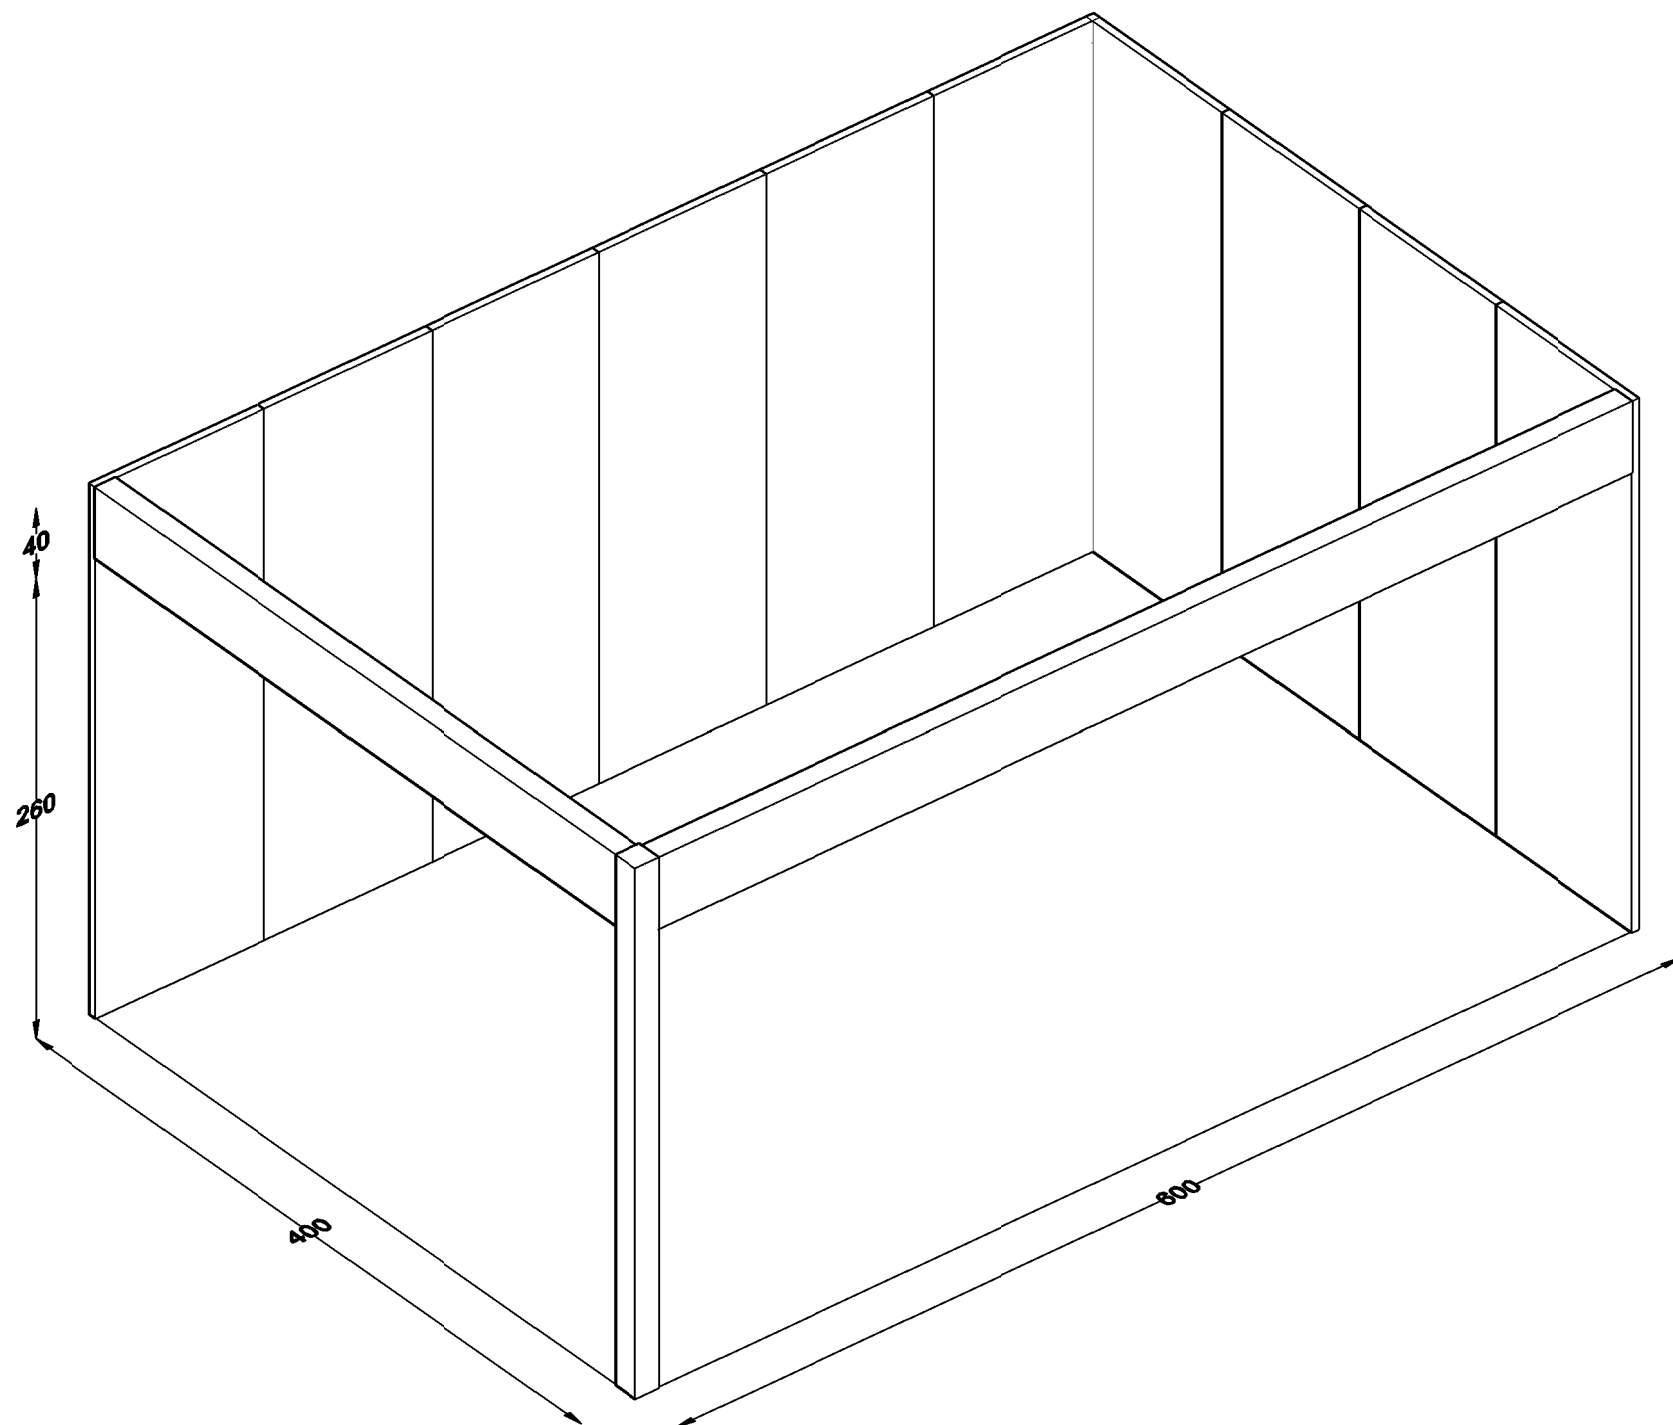


Modulo C

mq.24 (4x6)

- N°6 Pannelli 4x100x300 cm
- N°1 Trave 40x12x600 cm
- N°2 Travi 40x12x400 cm
- N°2 Colonne 14x14x260 cm

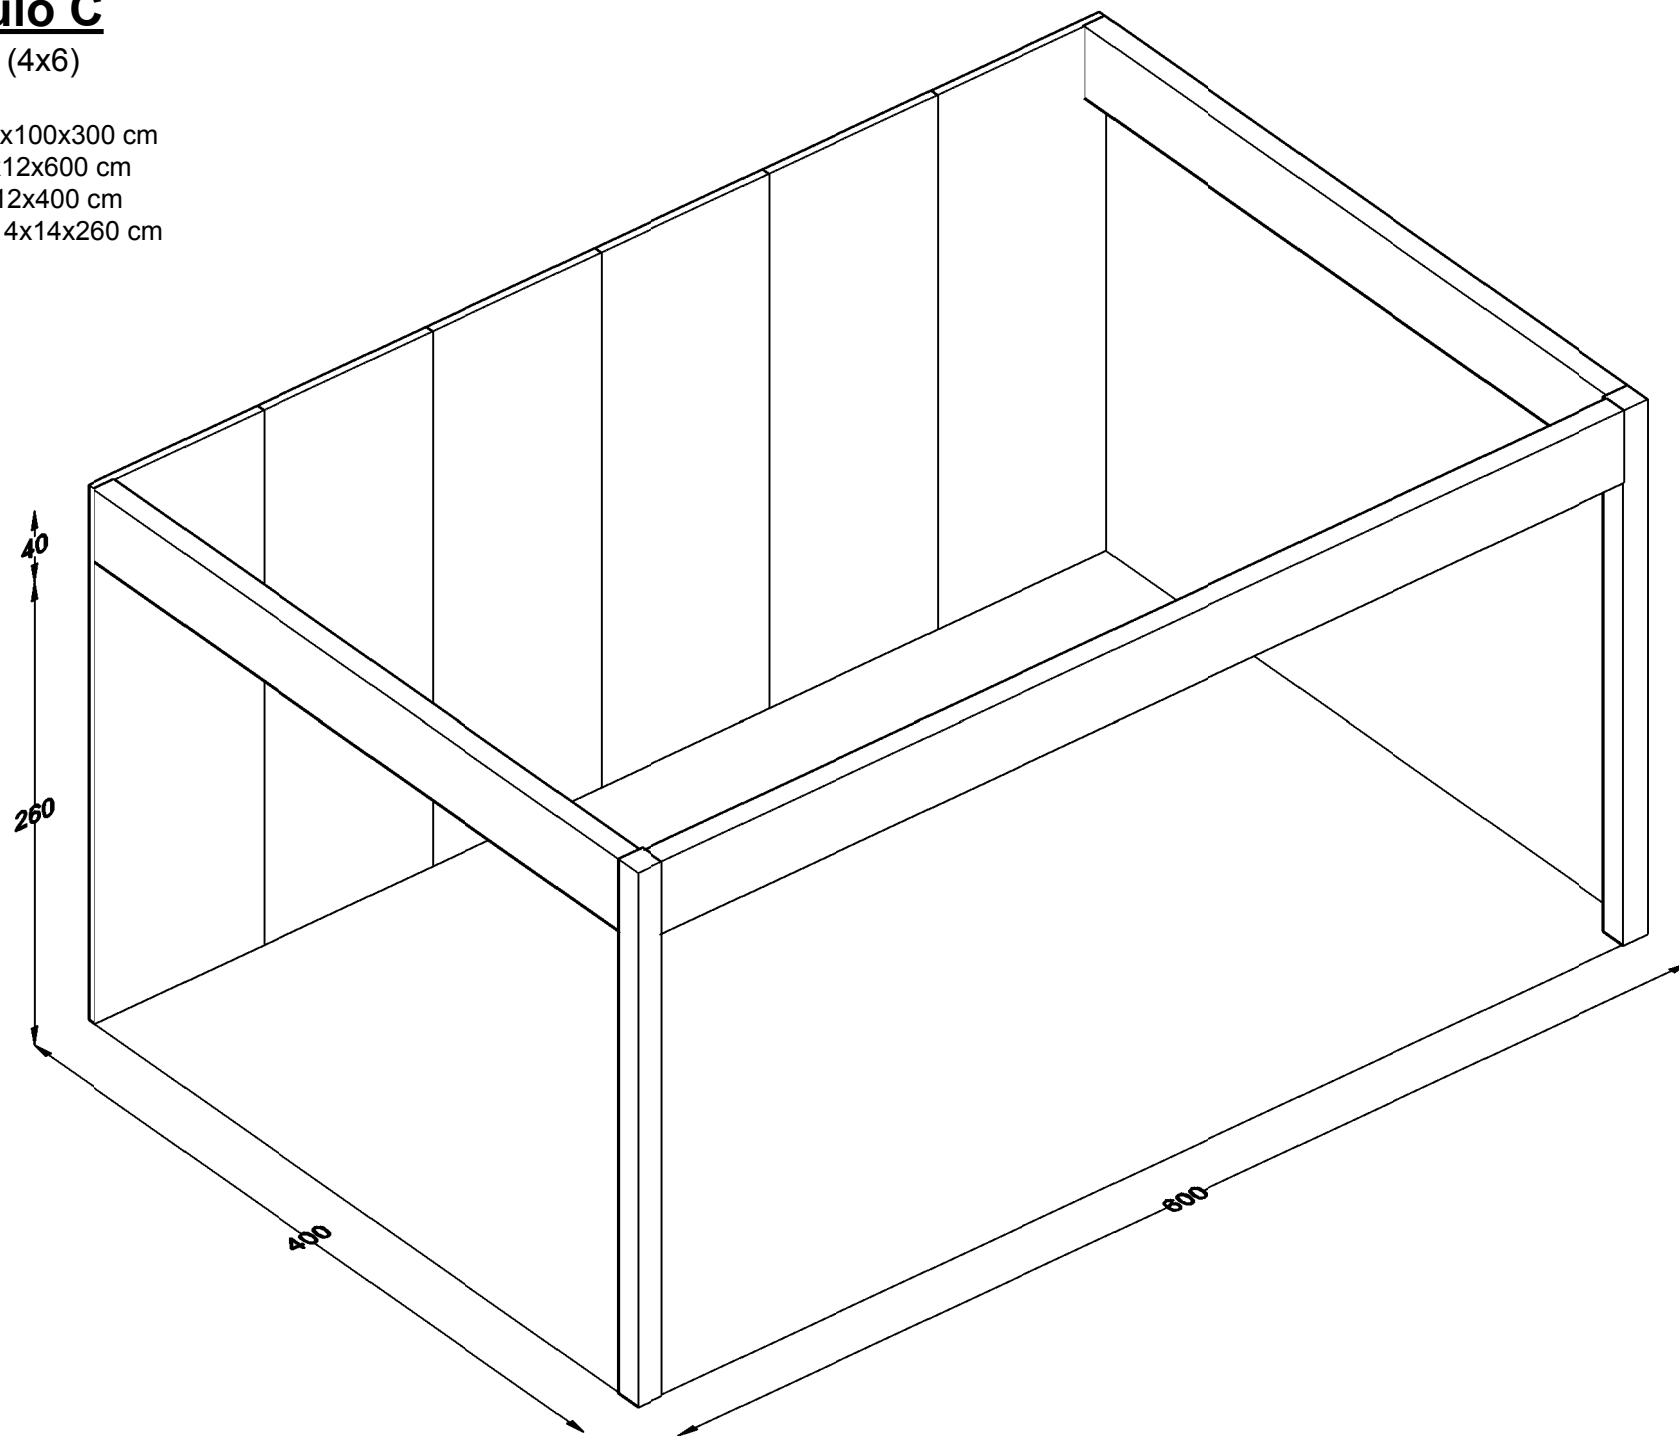

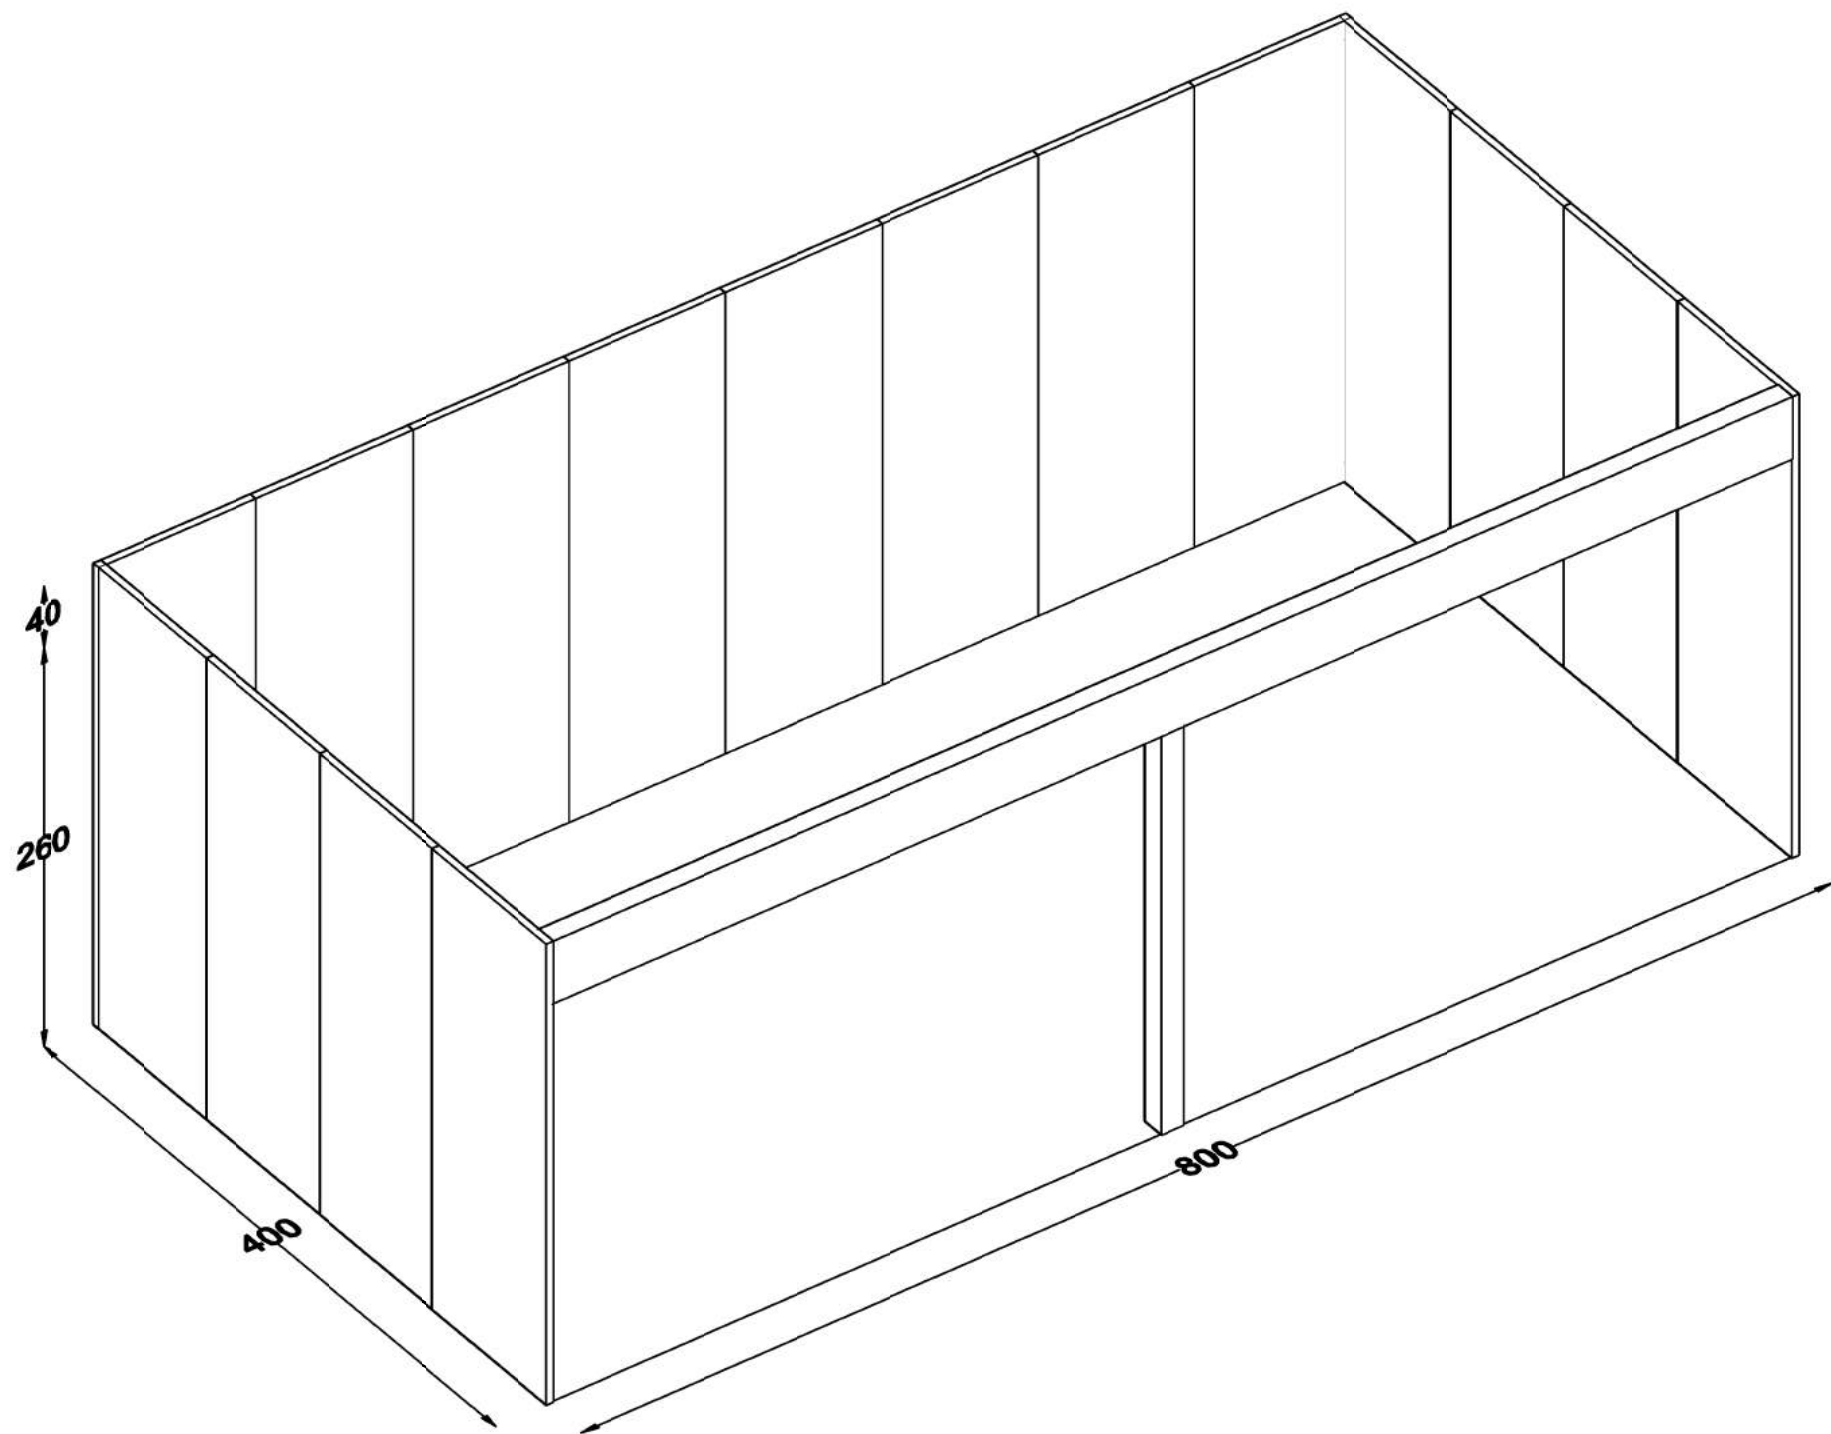


Modulo D2


mq.32 (4x8)


-N°12 Pannelli 4x100x300 cm


-N°3 Travi 40x12x400 cm

-N°2 Colonne 14x14x260 cm

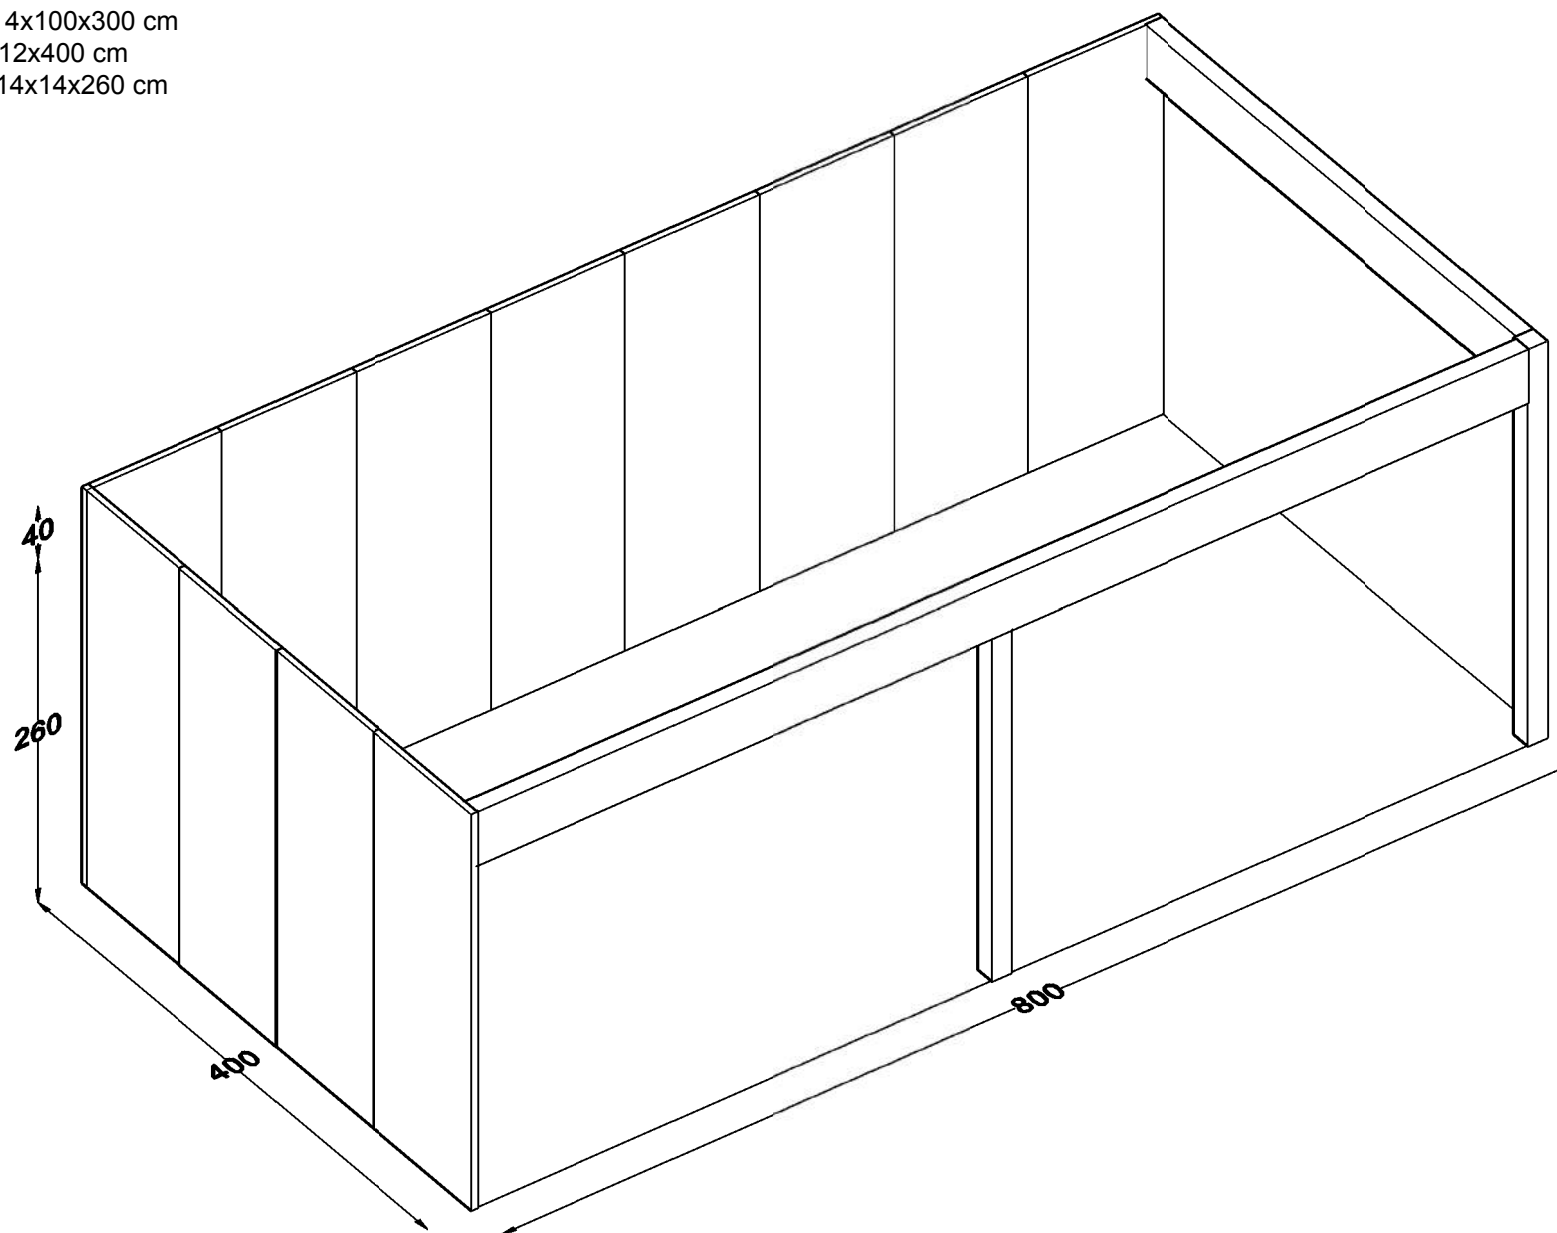

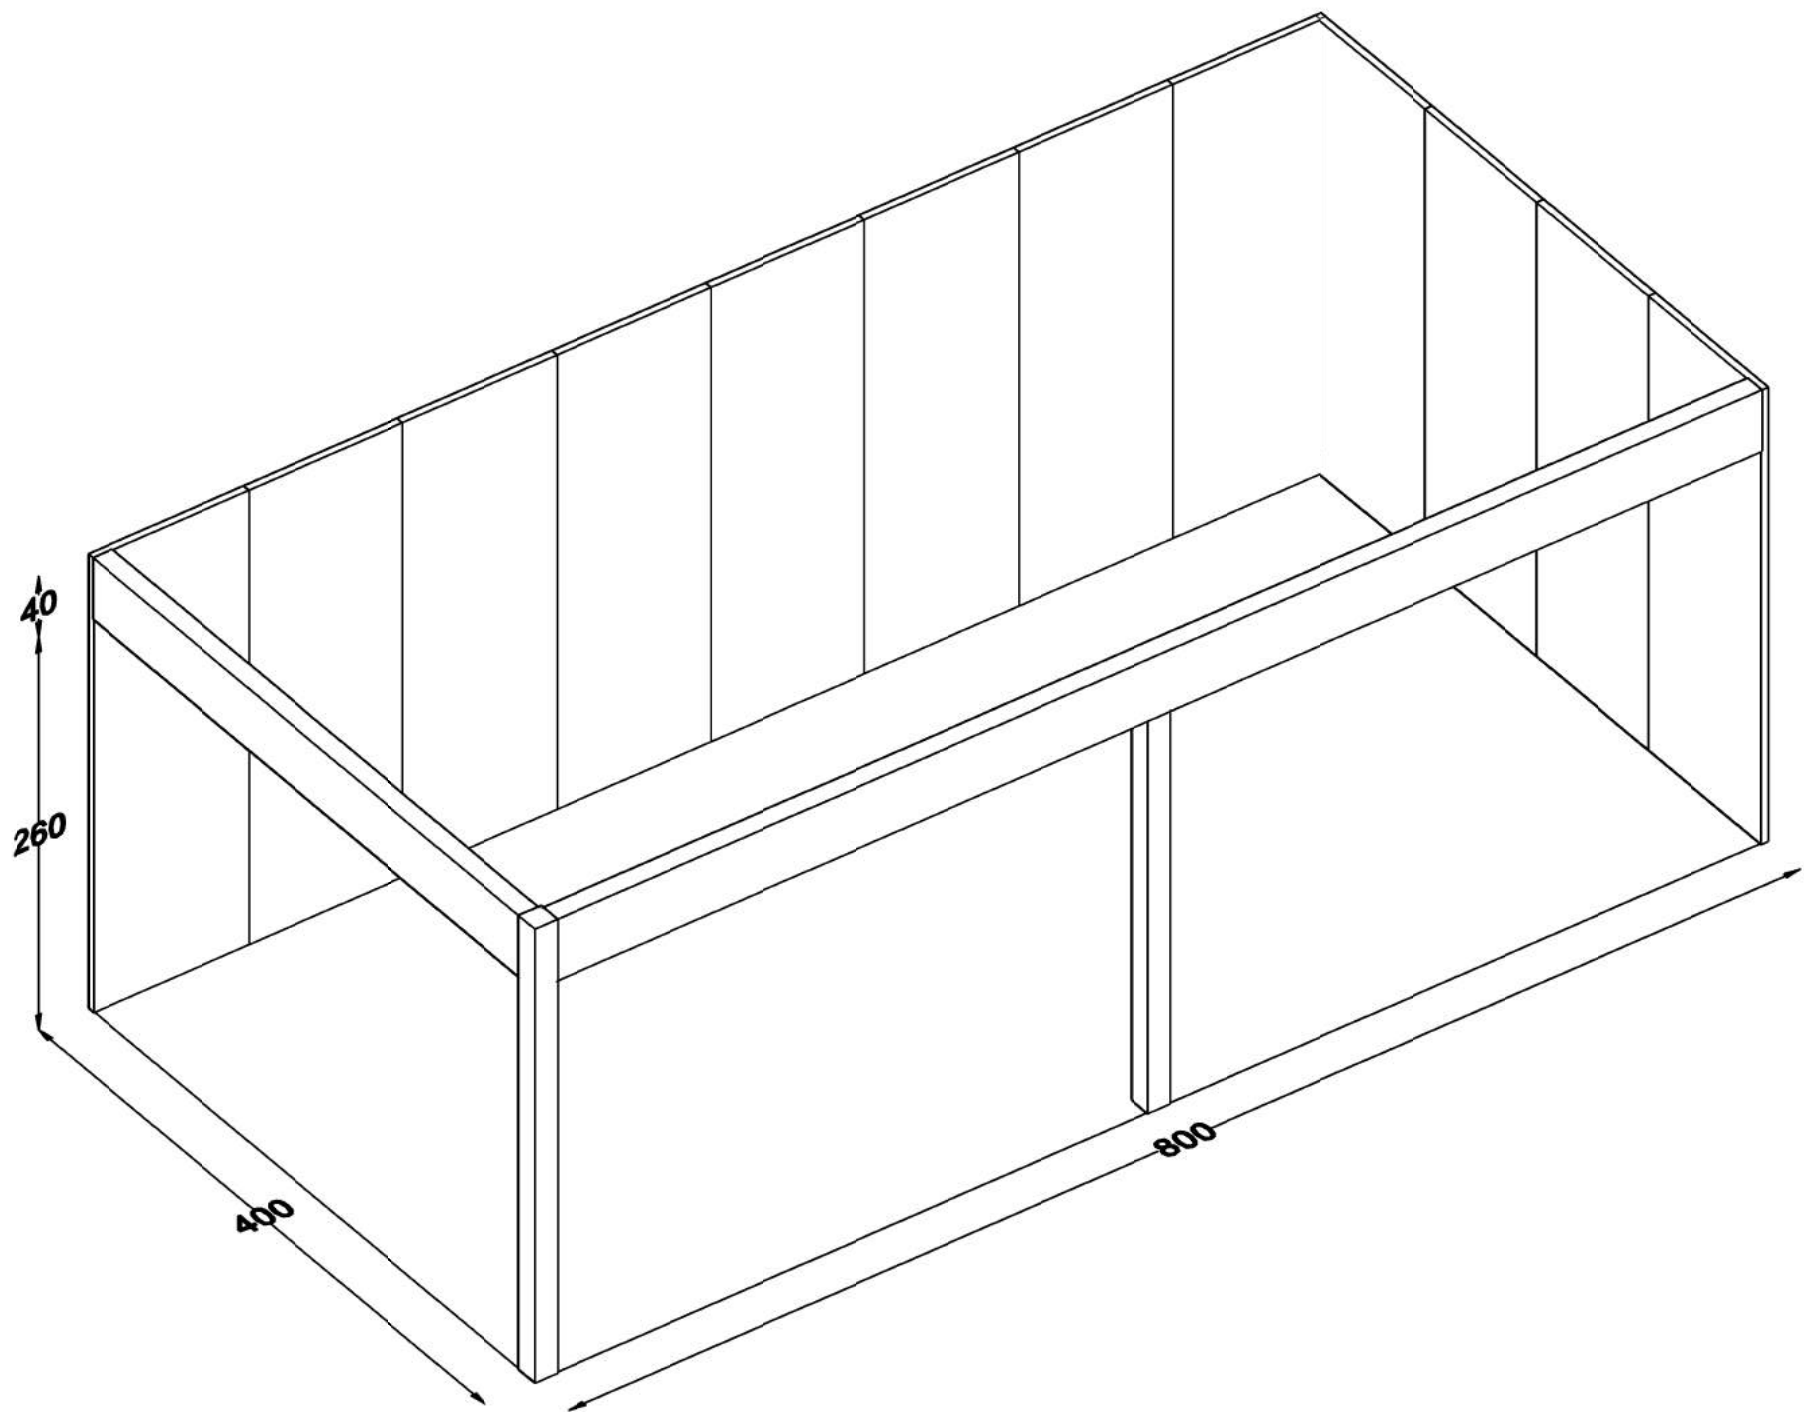

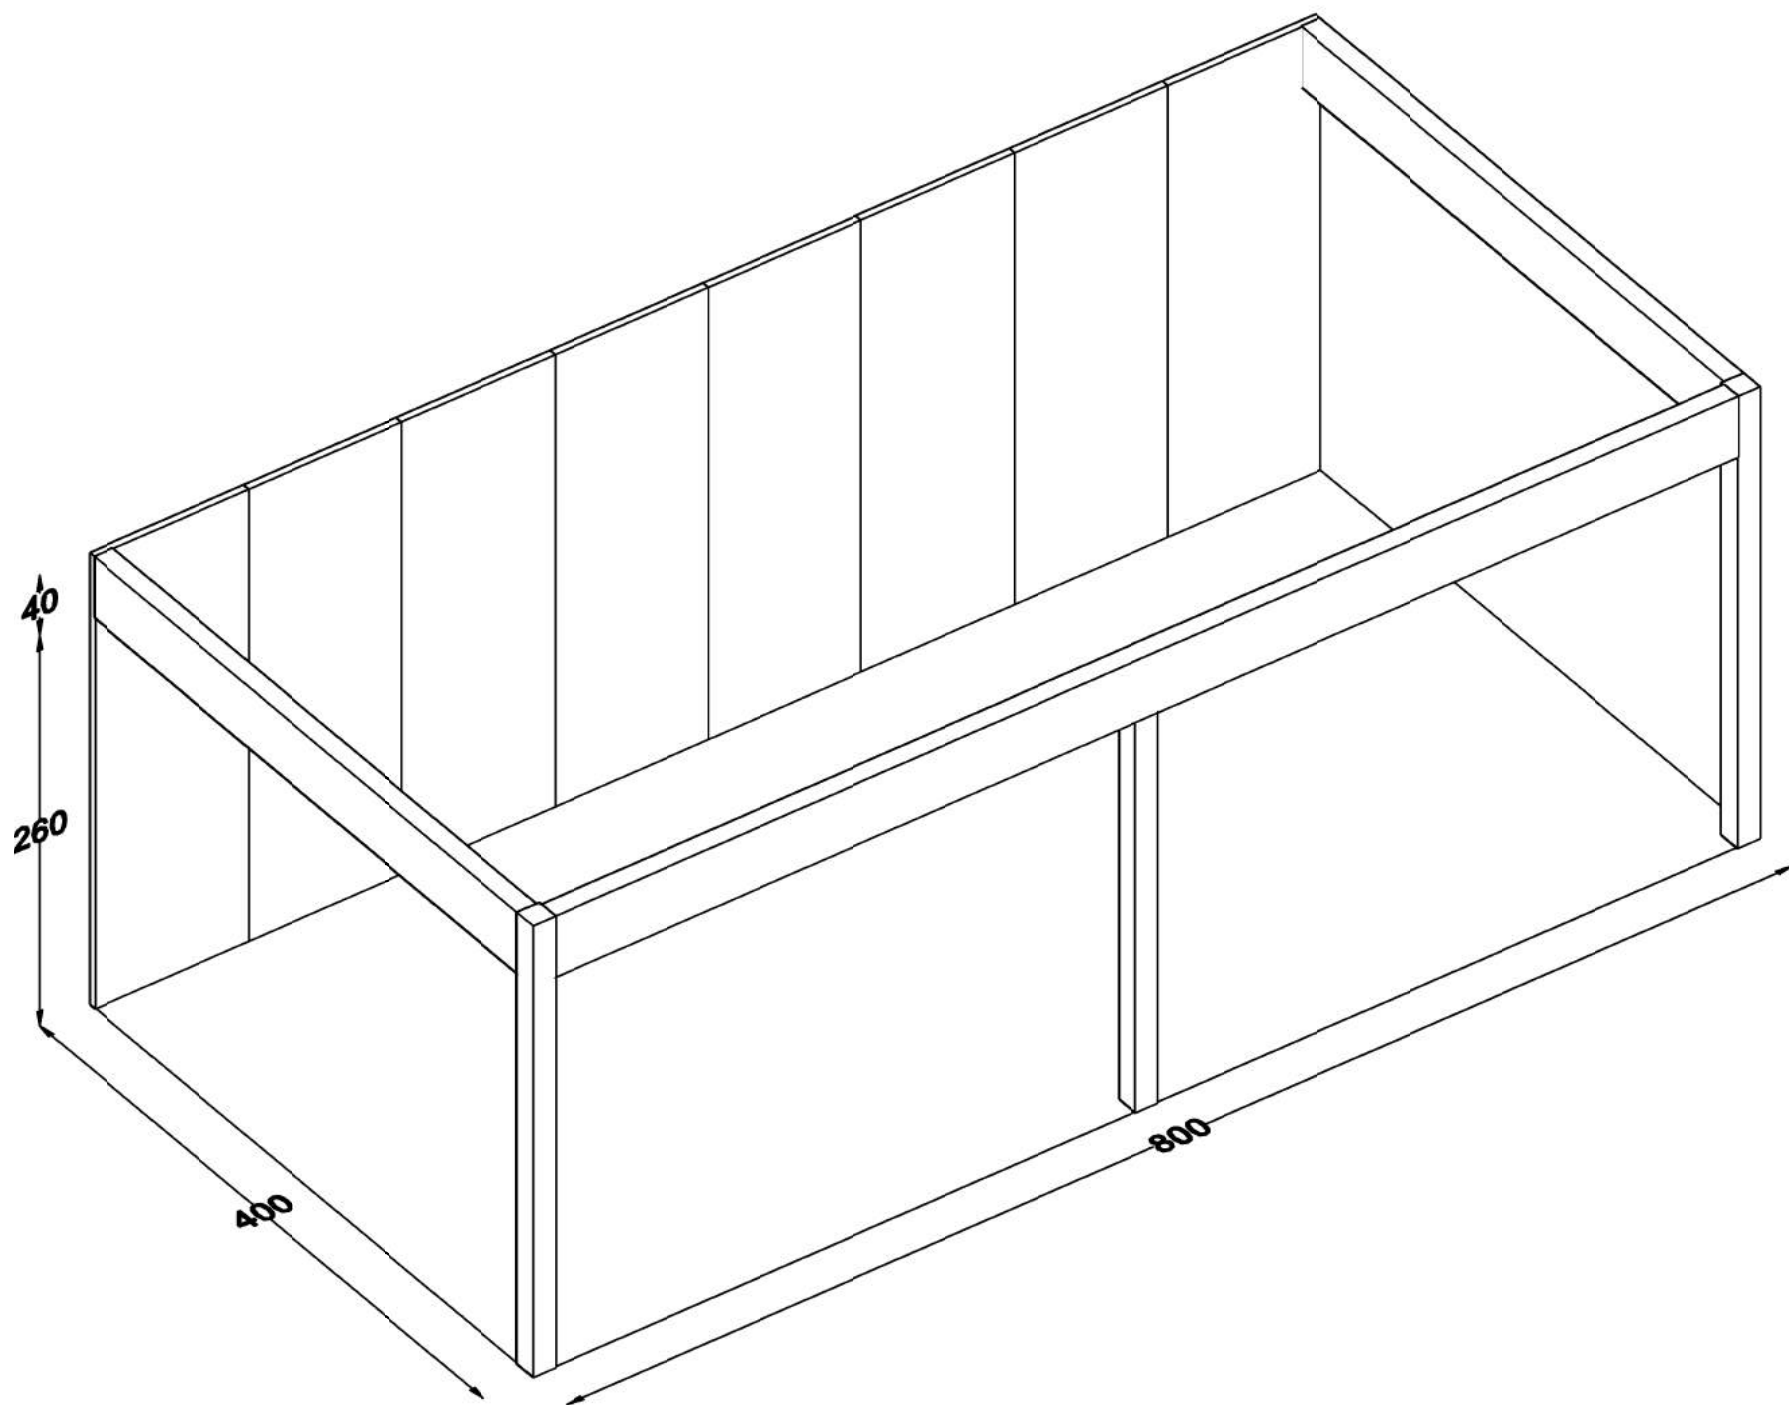


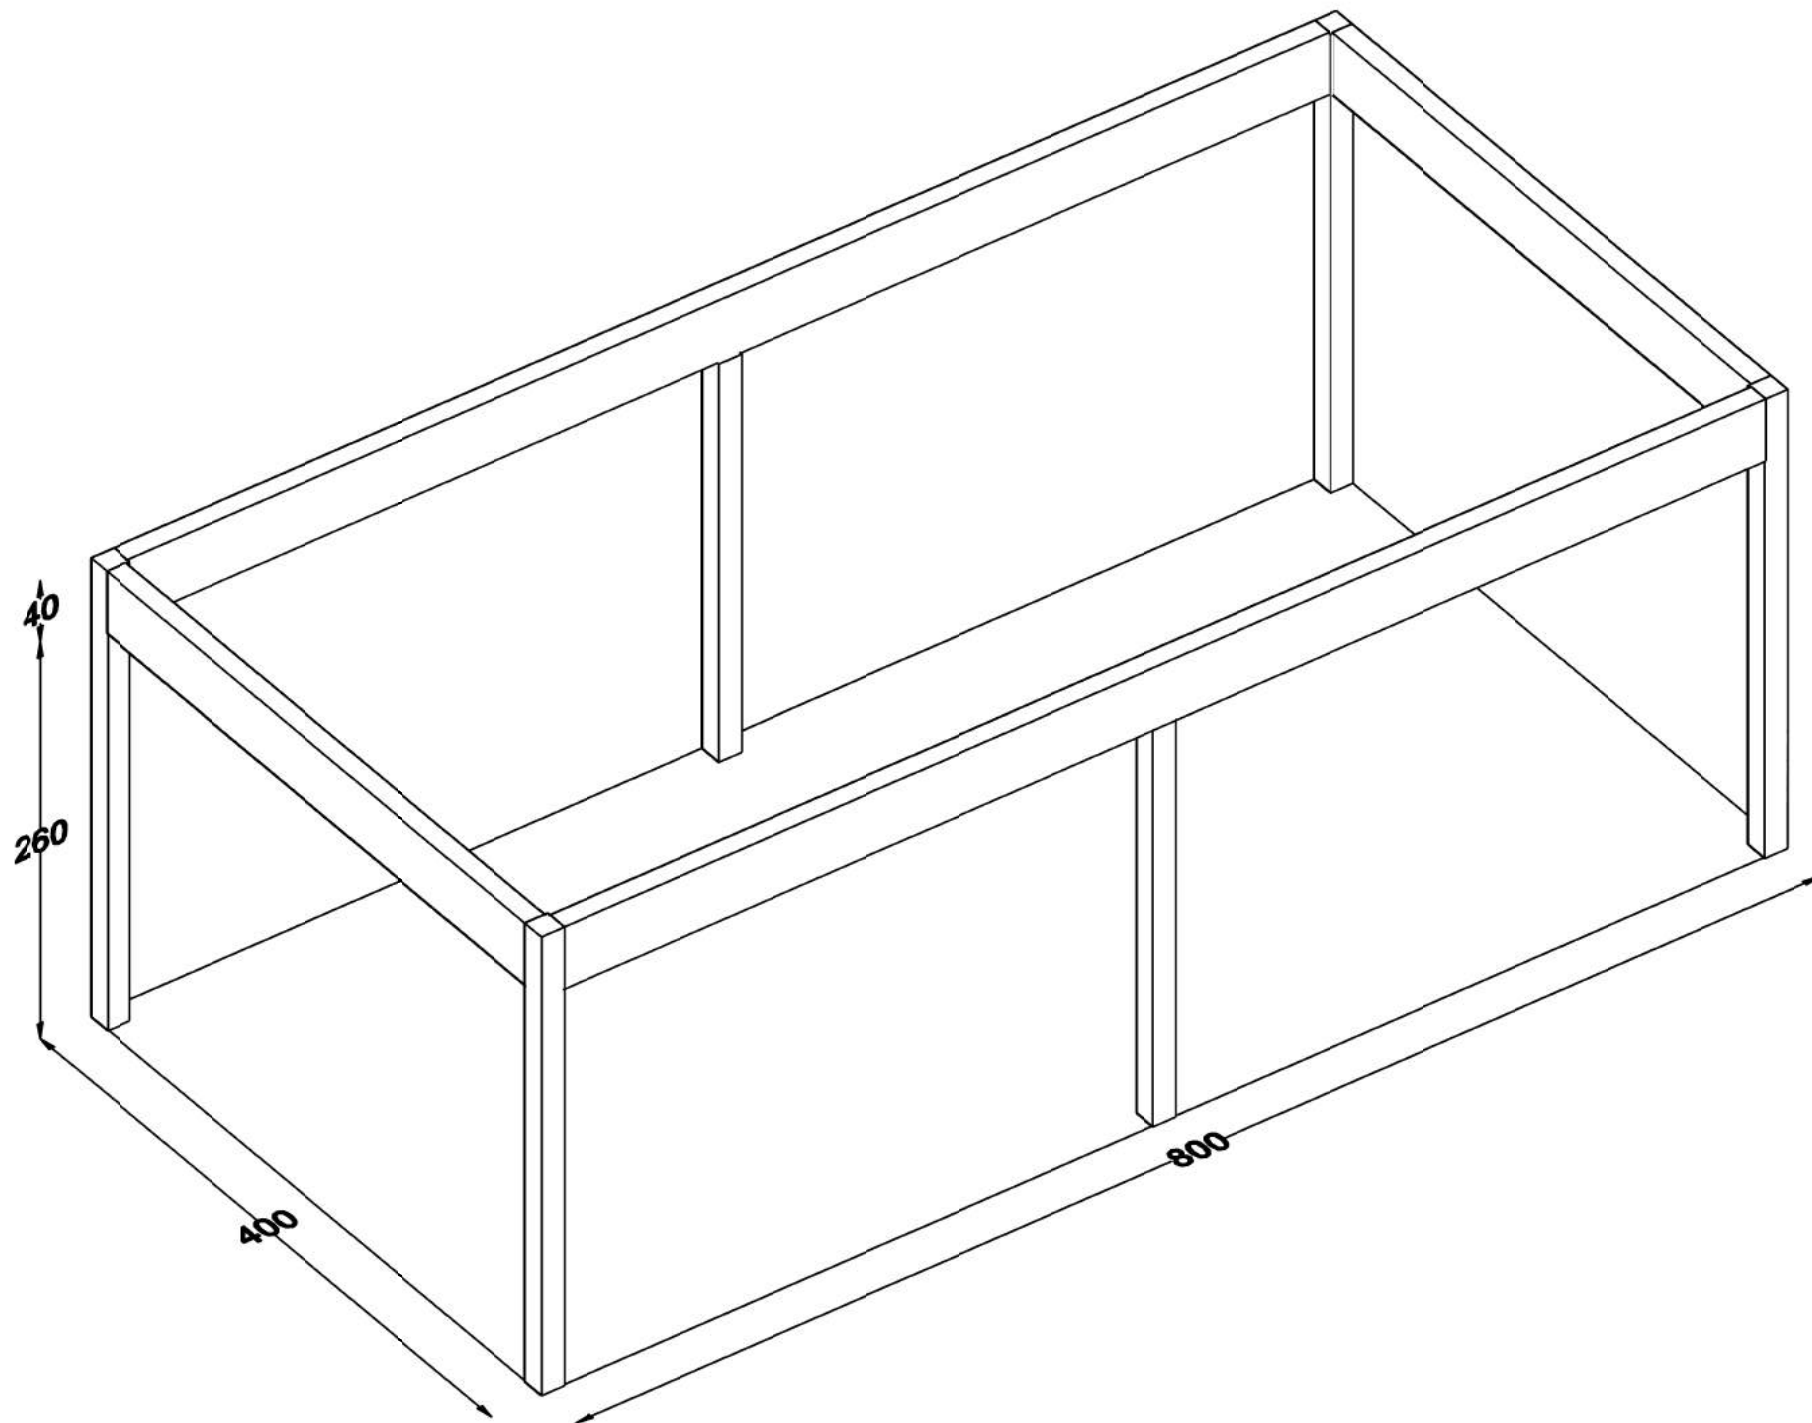

Modulo F2

mq.48 (6x8)


- N°14 Pannelli 4x100x300 cm
- N°1 Trave 40x12x600 cm
- N°2 Travi 40x12x400 cm
- N°2 Colonne 14x14x260 cm

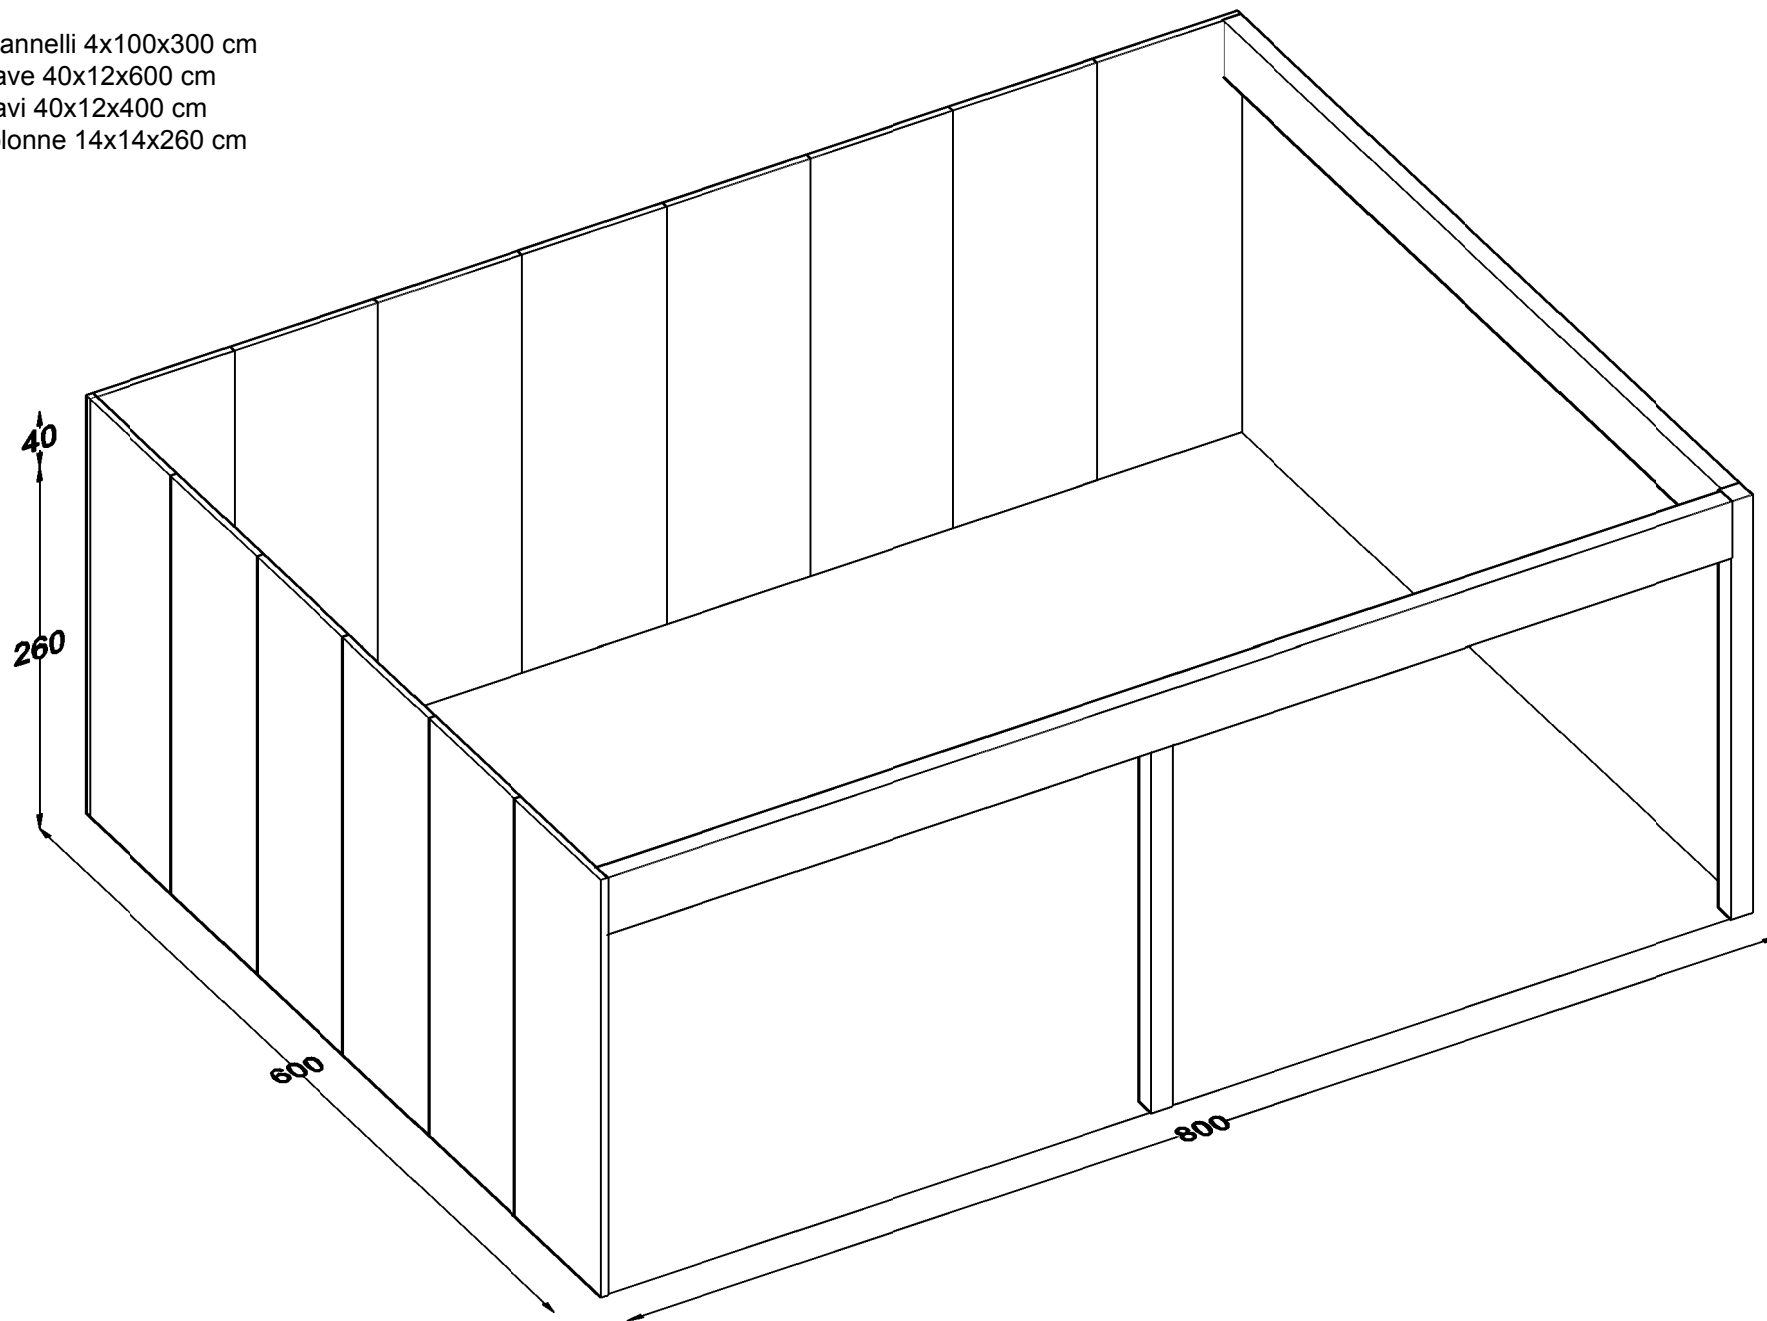



Modulo F4


mq.48 (12x4)


- N°16 Pannelli 4x100x300 cm
- N°2 Travi 40x12x600 cm
- N°1 Trave 40x12x400 cm
- N°1 Colonna 14x14x260 cm

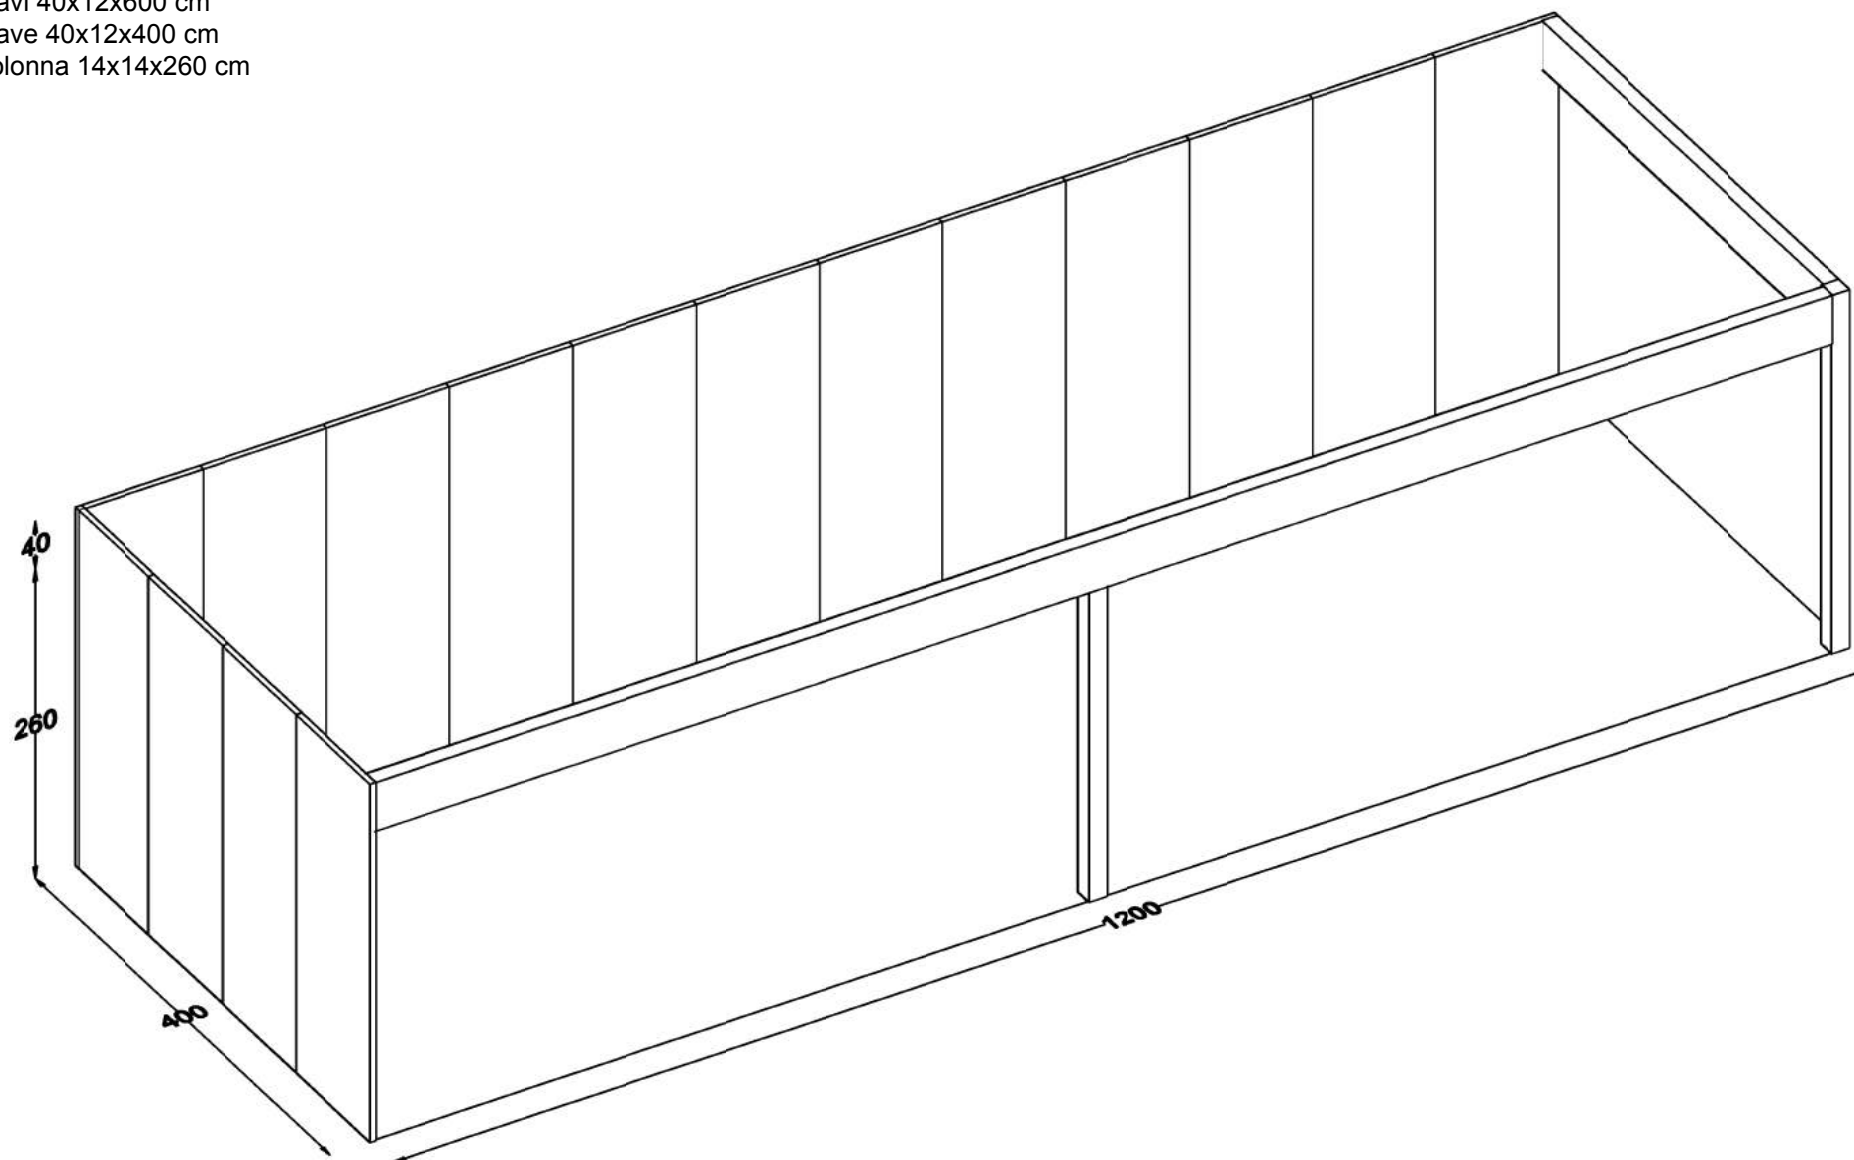


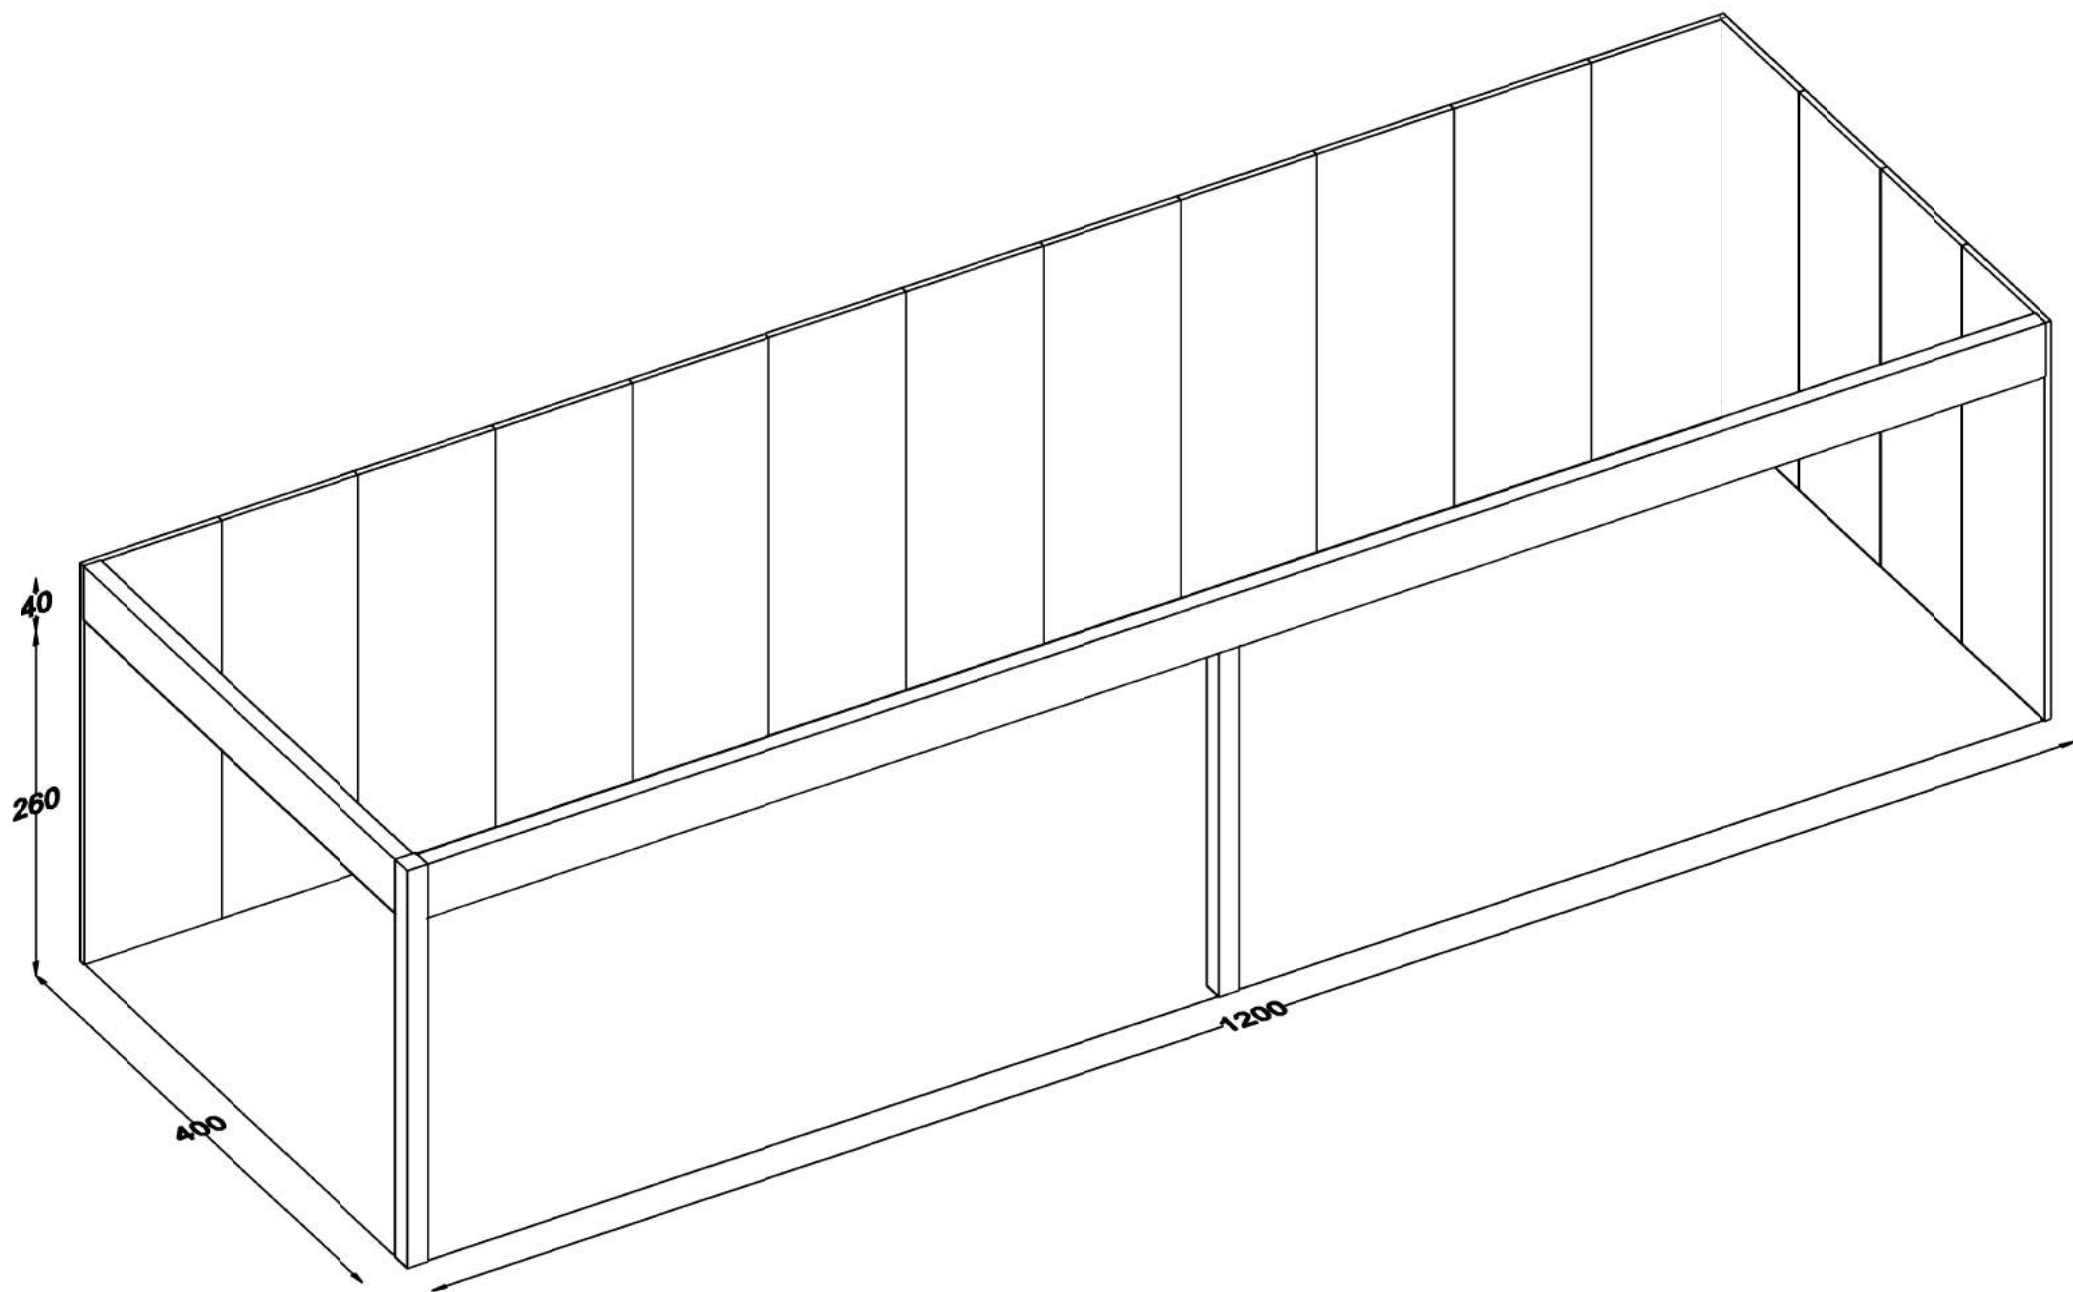

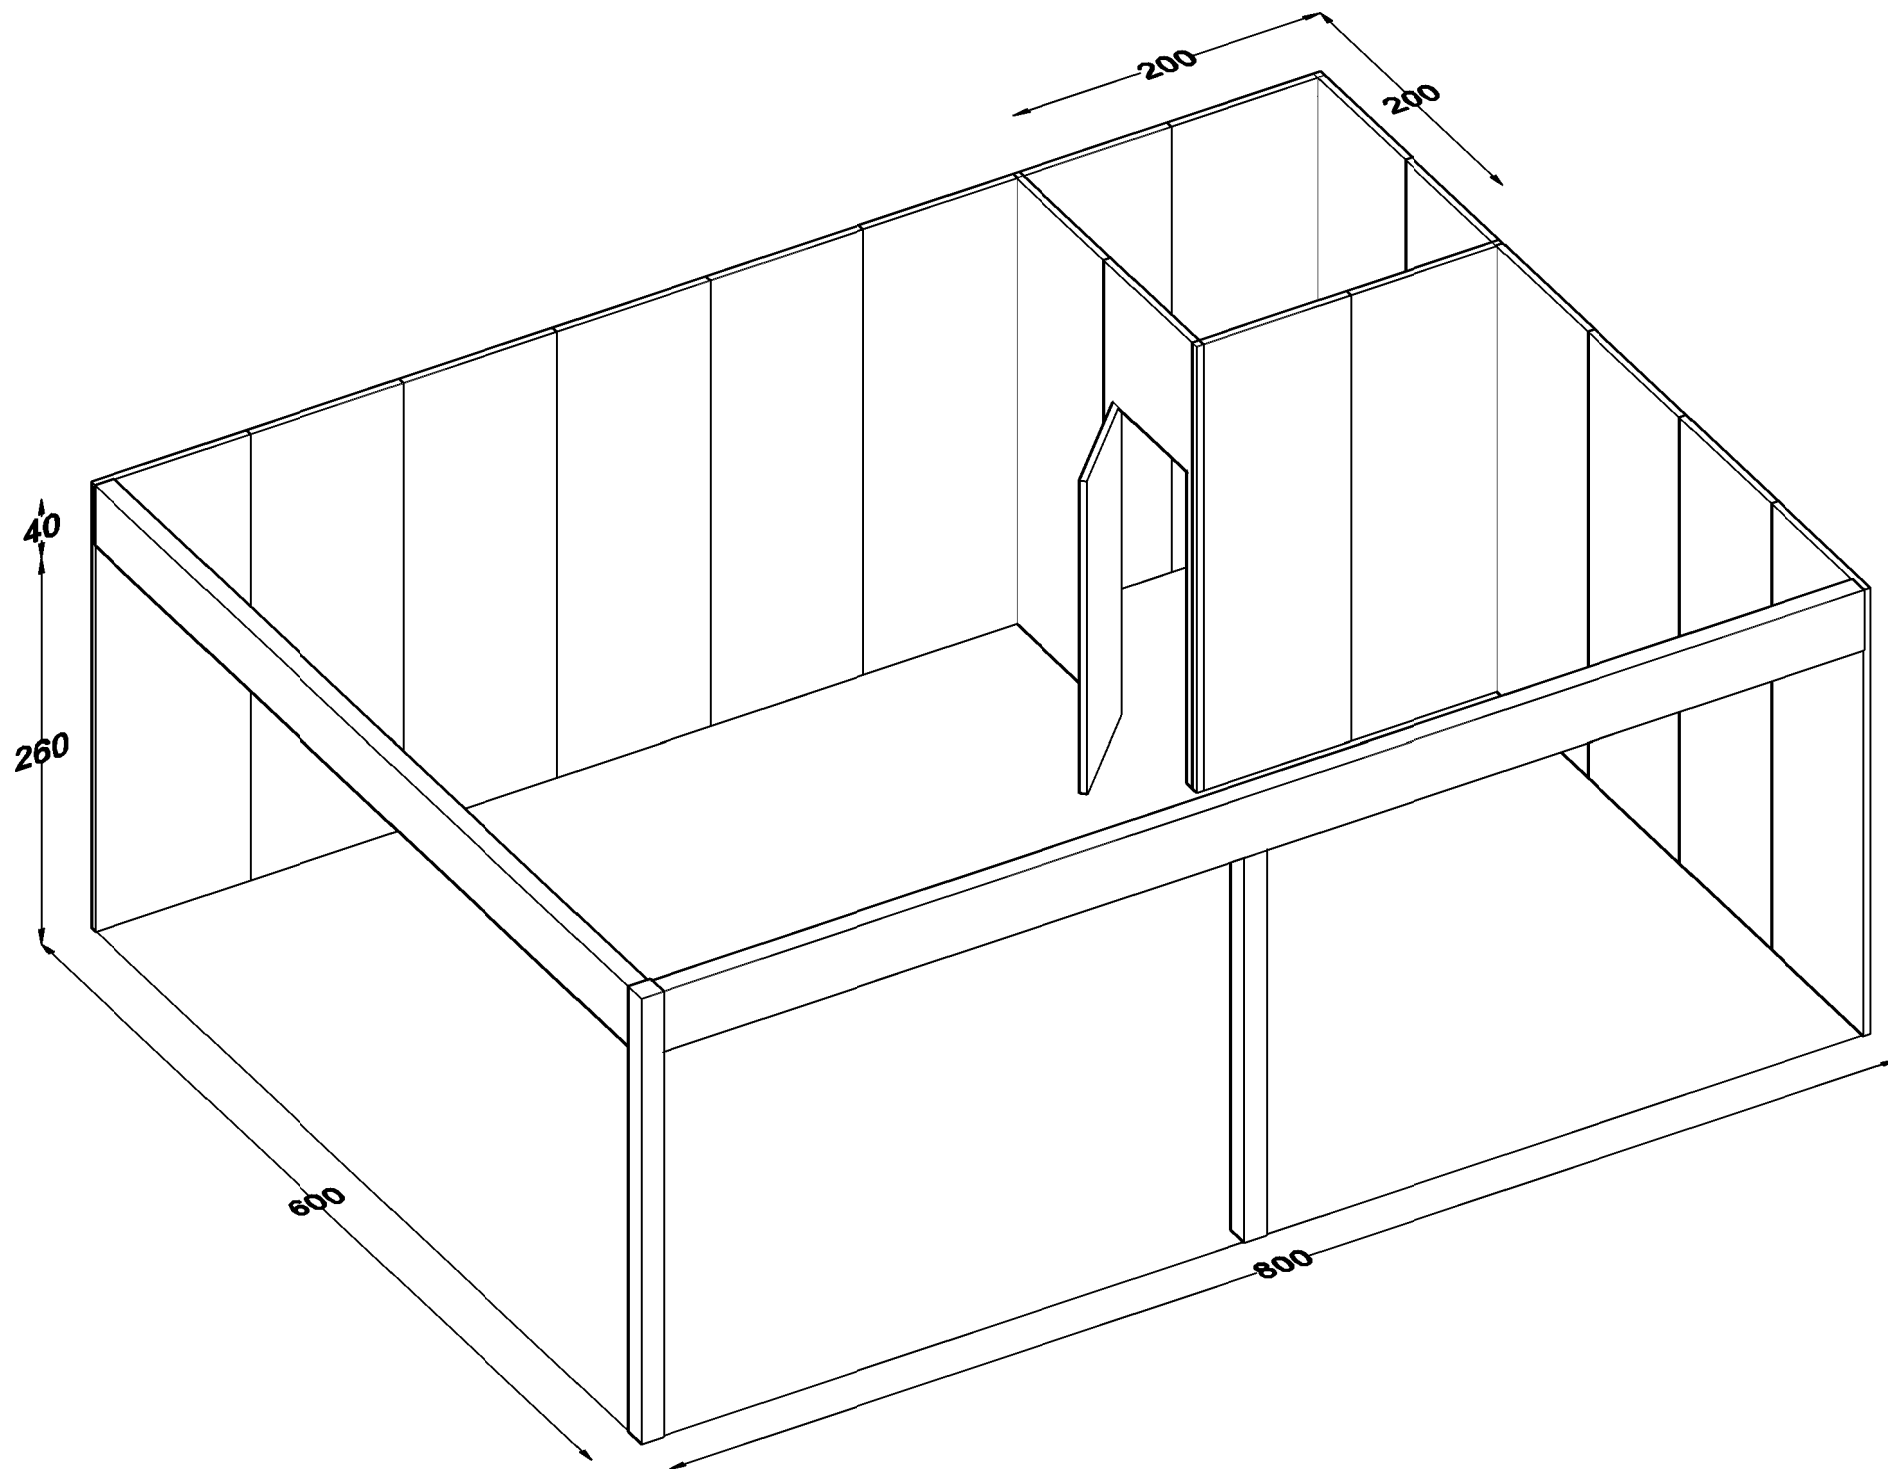

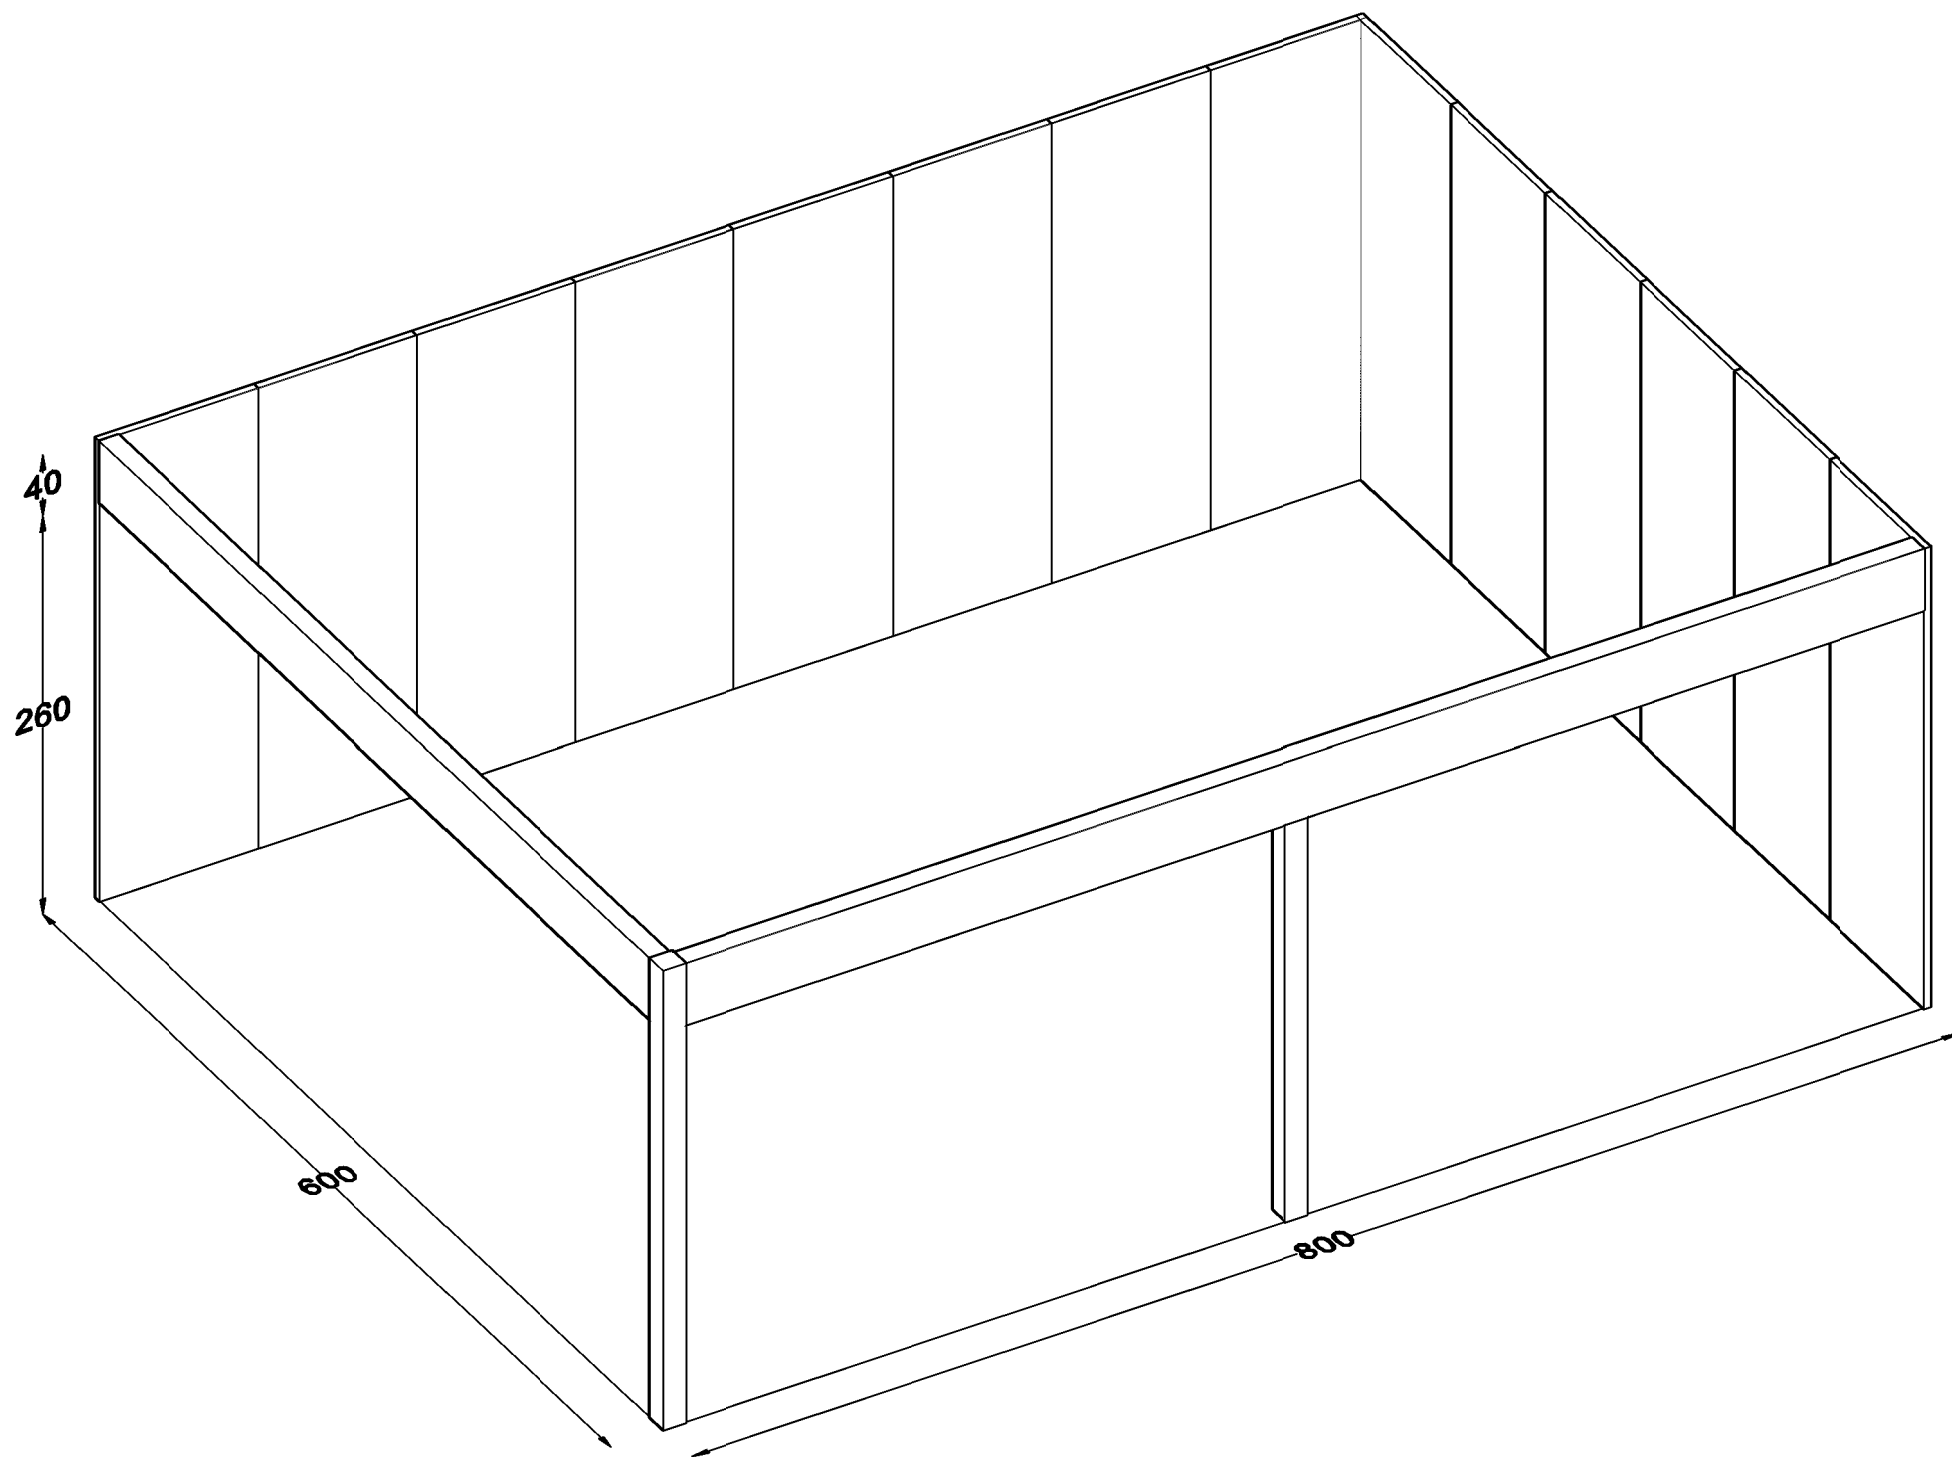

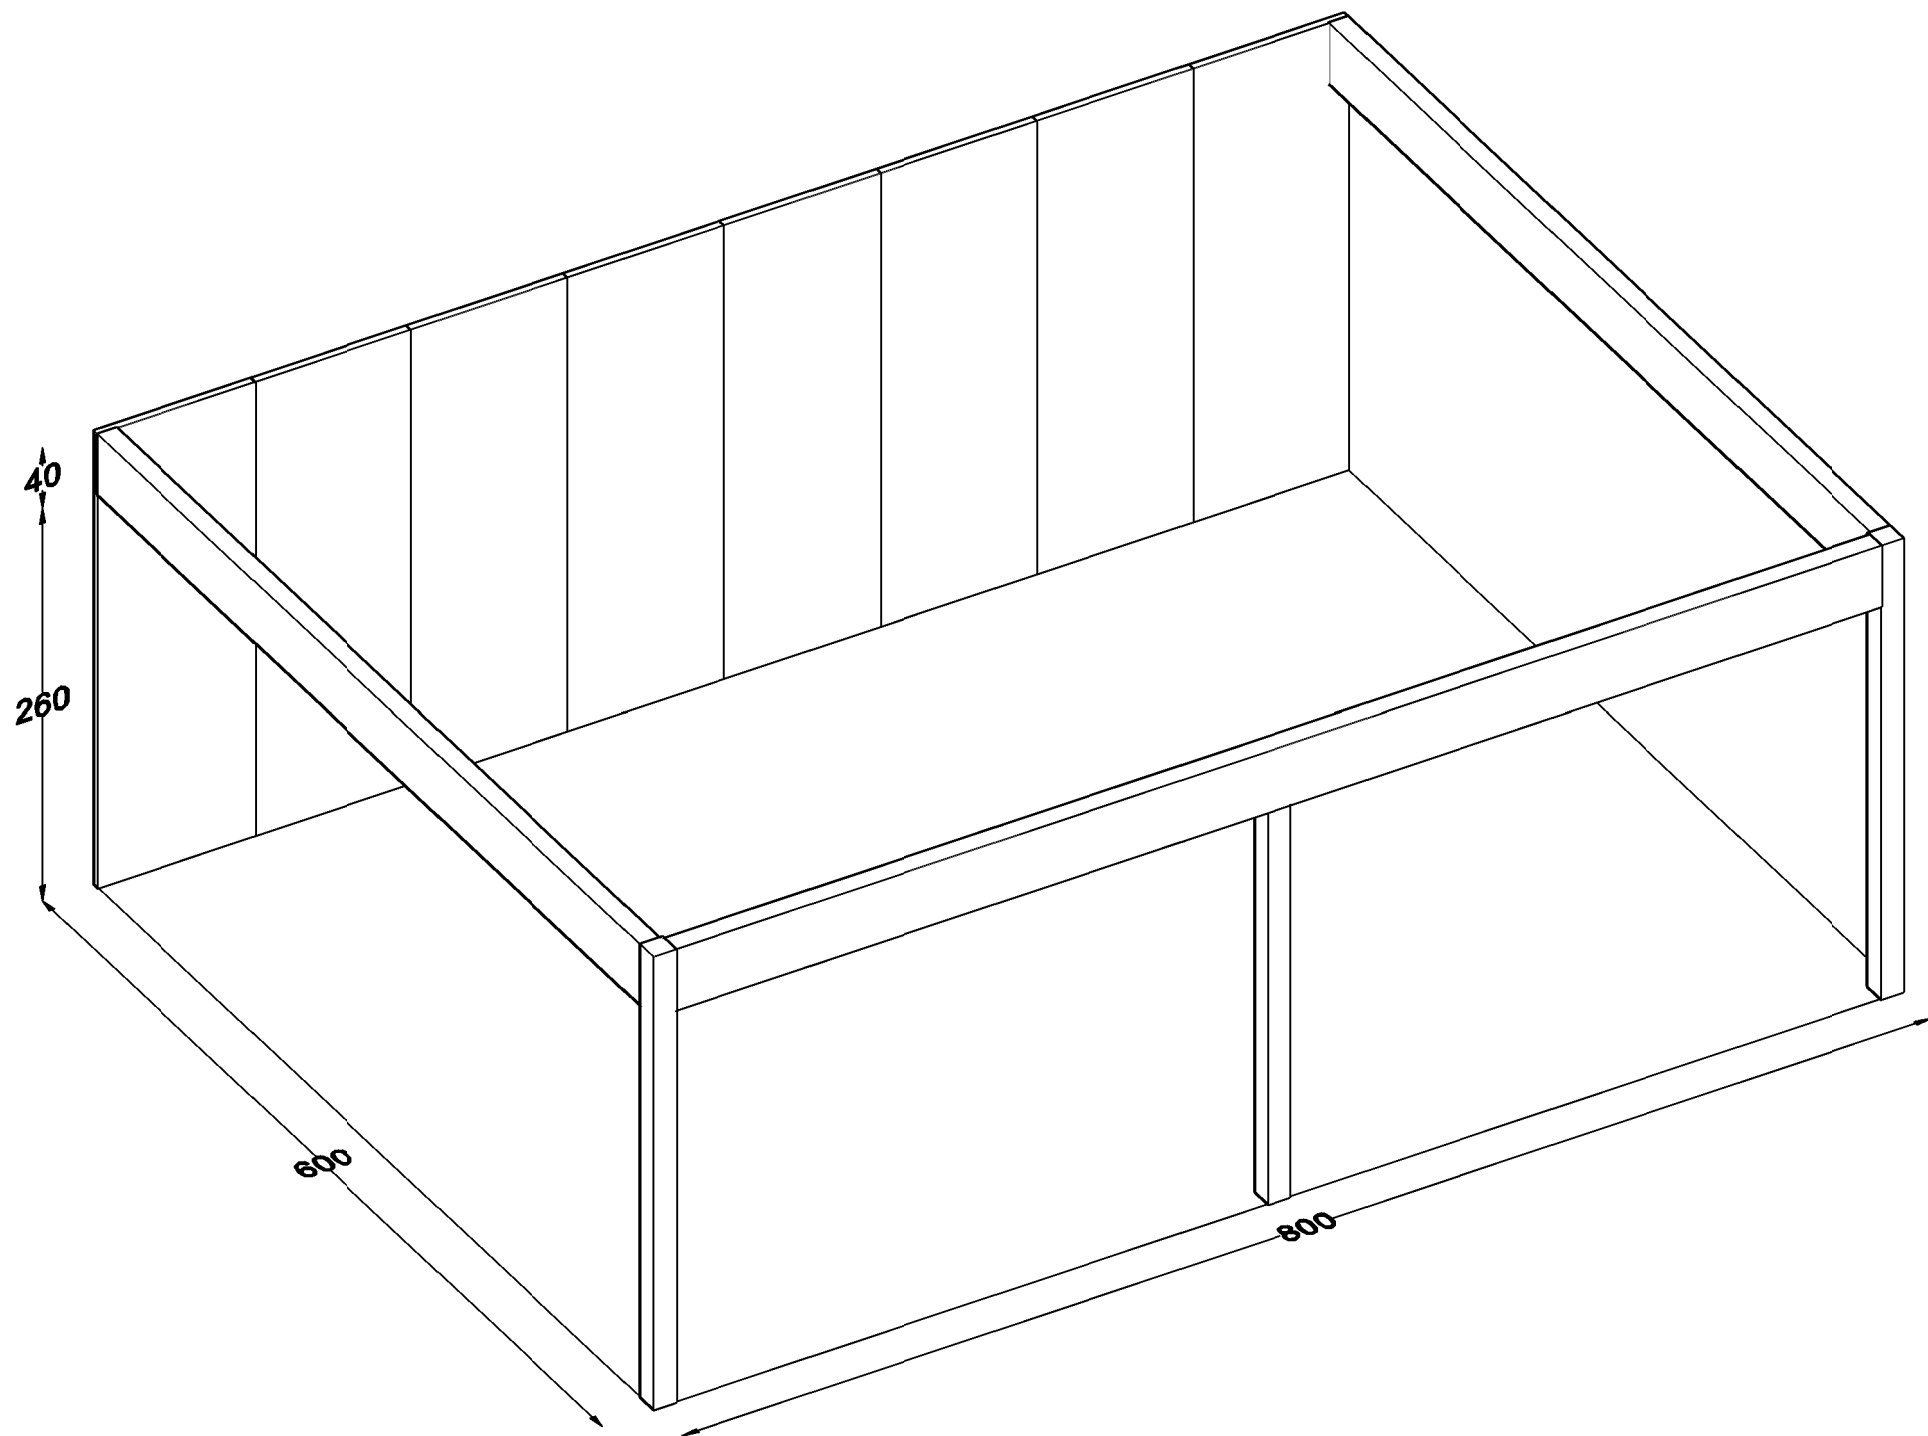

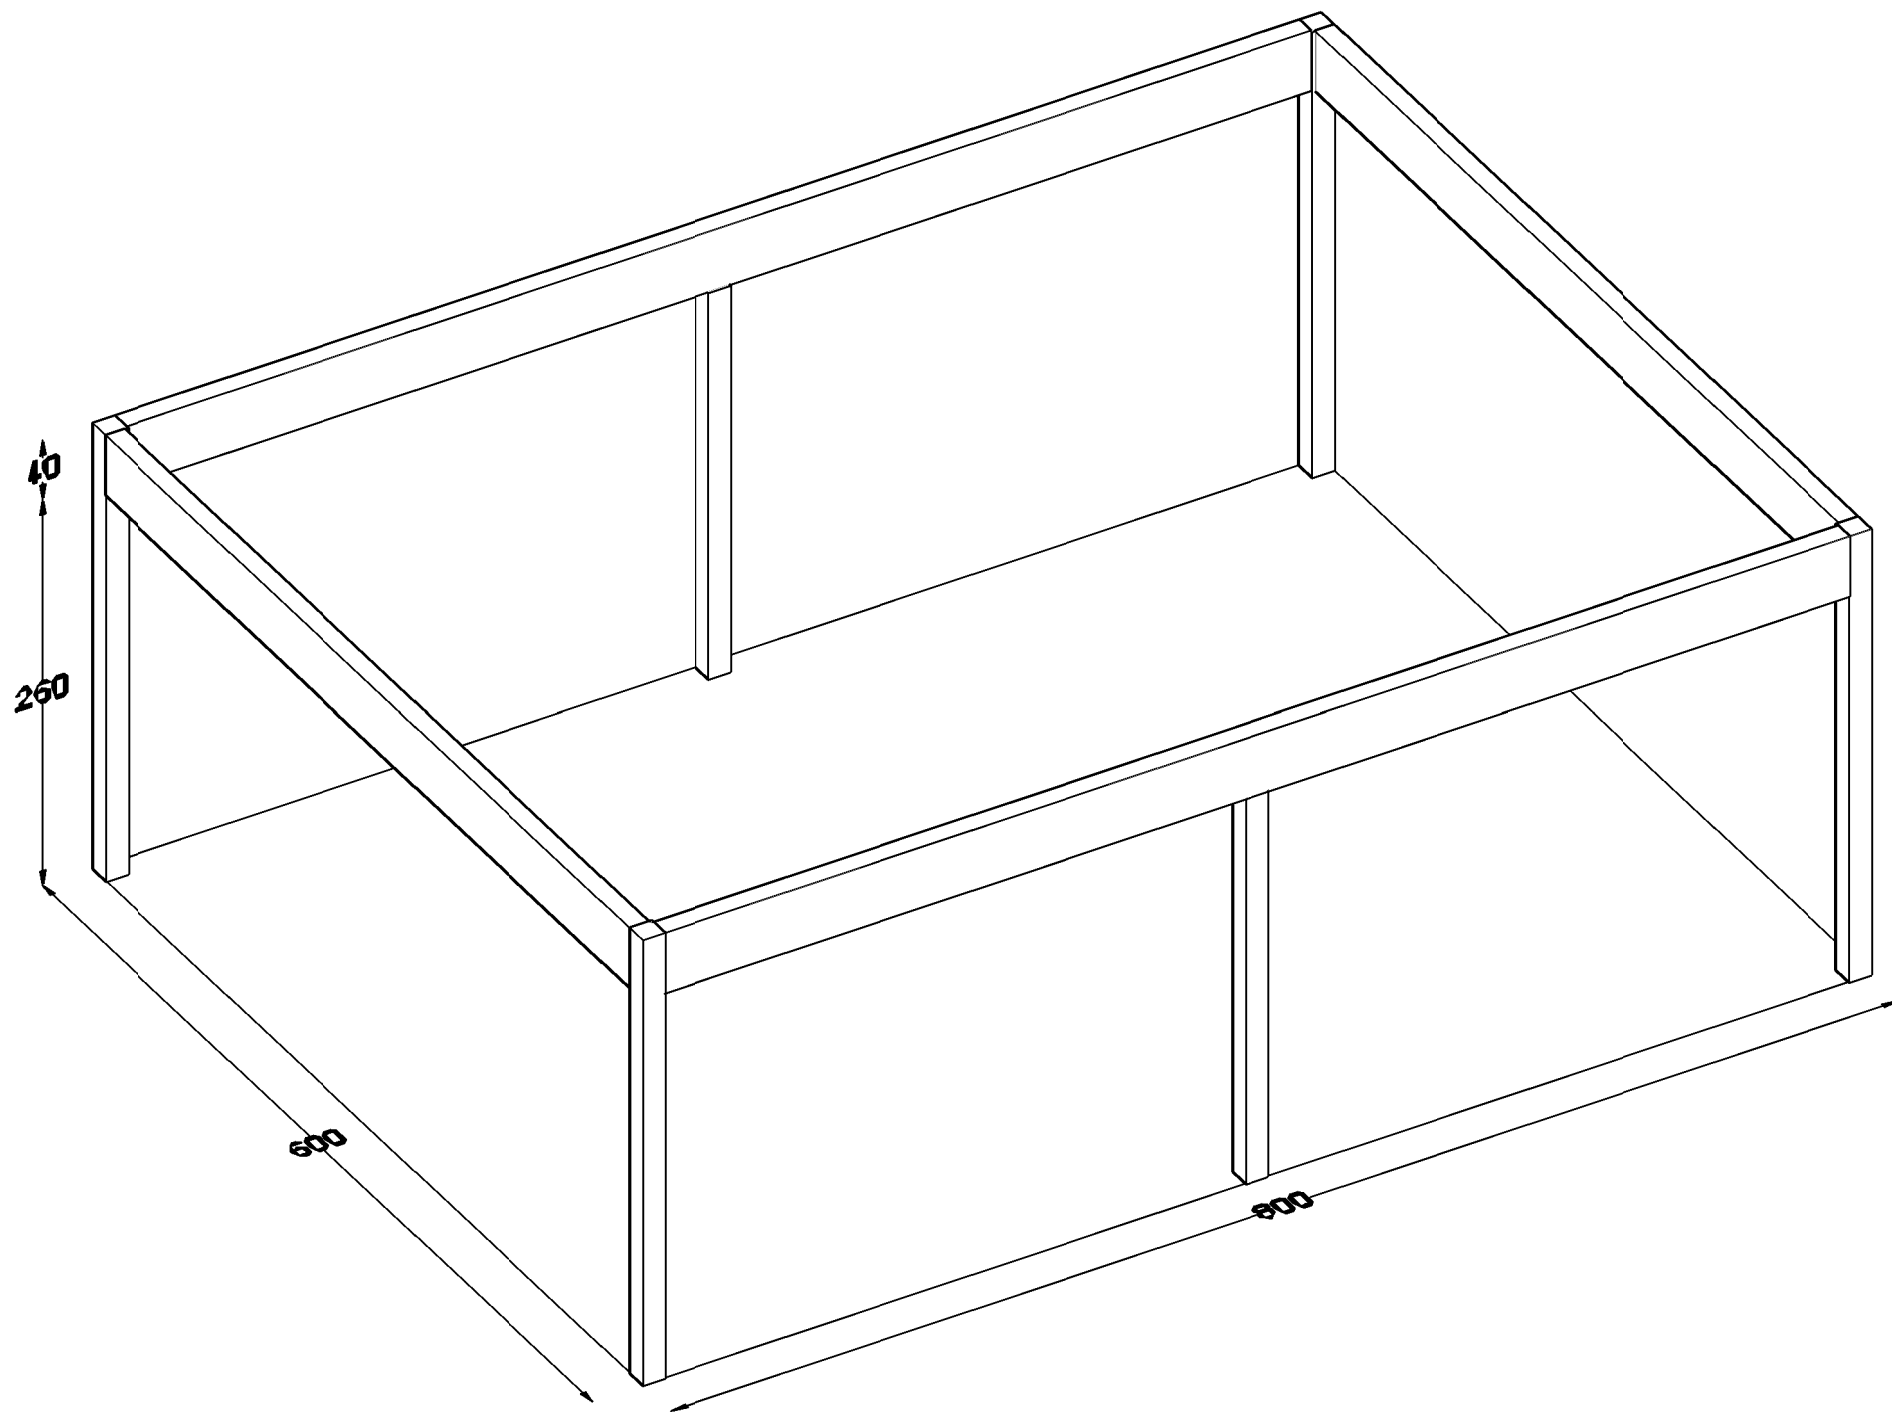

Modulo G2

mq.64 (8x8)

- N°16 Pannelli 4x100x300 cm
- N°4 Travi 40x12x400 cm
- N°3 Colonne 14x14x260 cm

