


C:\Users\jared\Dropbox\SKY\02_PROJ\001-0078_Nick Gardner W-5-2-16-2207\001-0078_CNDC.dwg, 10/14/2025 12:33:19 PM

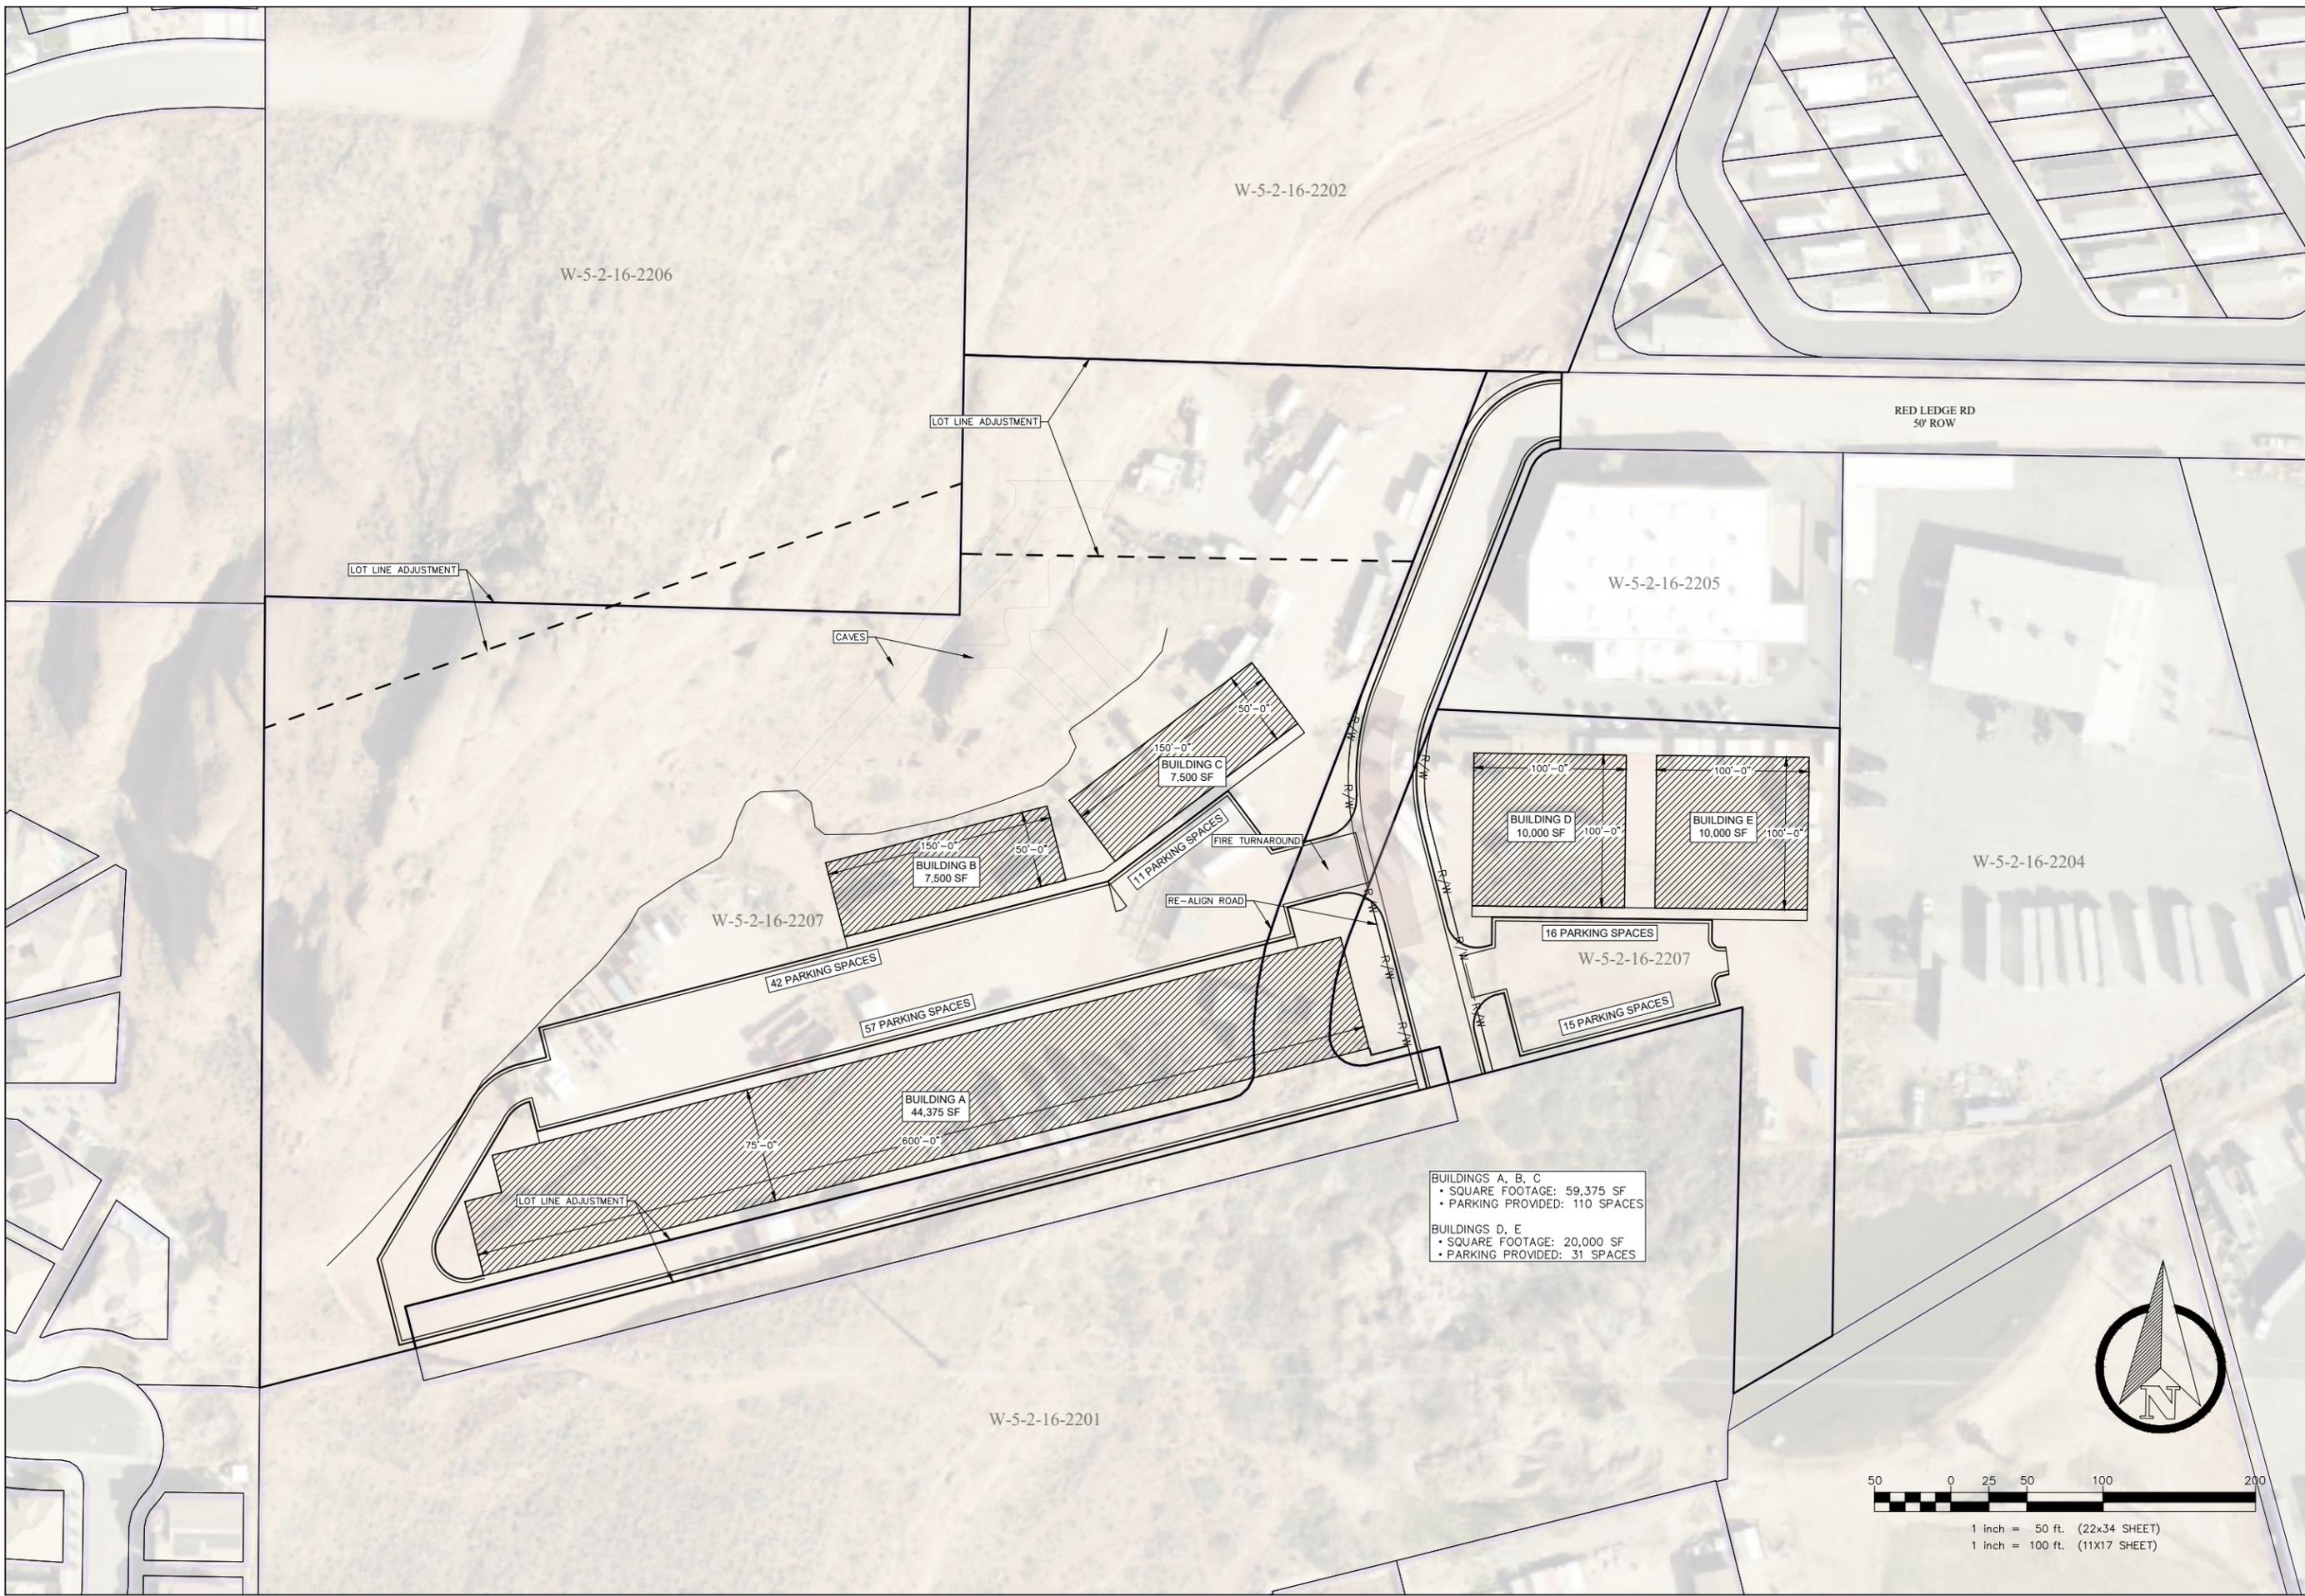

BUILDINGS A, B, C
 • SQUARE FOOTAGE: 59,375 SF
 • PARKING PROVIDED: 110 SPACES

BUILDINGS D, E
 • SQUARE FOOTAGE: 20,000 SF
 • PARKING PROVIDED: 31 SPACES

#	DATE	BY	DESCRIPTION

REVISIONS

SKY ENGINEERING
 2925 East 3150 South
 St. George, Utah 84790
 (435) 680-5667

**RED LEDGE ROAD
 WASHINGTON, UTAH
 CONCEPT DEVELOPMENT**

PROJECT #	001-0078
NAME	JTM
DATE	14 OCT 2025
SITE EXHIBIT	
SHEET	1
001-0078_CNDC.dwg	

