




DOOR/WINDOW SCHEDULE								
MARK	COUNT	SILL HEIGHT	WIDTH	HEIGHT	ROUGH WIDTH	ROUGH HEIGHT	MANUFACTURER	MODEL
W1	14	2'-10"	3'-2"	4'-4"	3'-2 1/2"	4'-4 1/2"	Gerkin	4800 Series, Double Hung
D1	4	-	3'-0"	6'-8"	3'-2 1/2"	6'-10 1/2"	Mastercraft	-
D2	2	-	5'-0"	6'-8"	5'-2 1/2"	6'-10 1/2"	Mastercraft	-

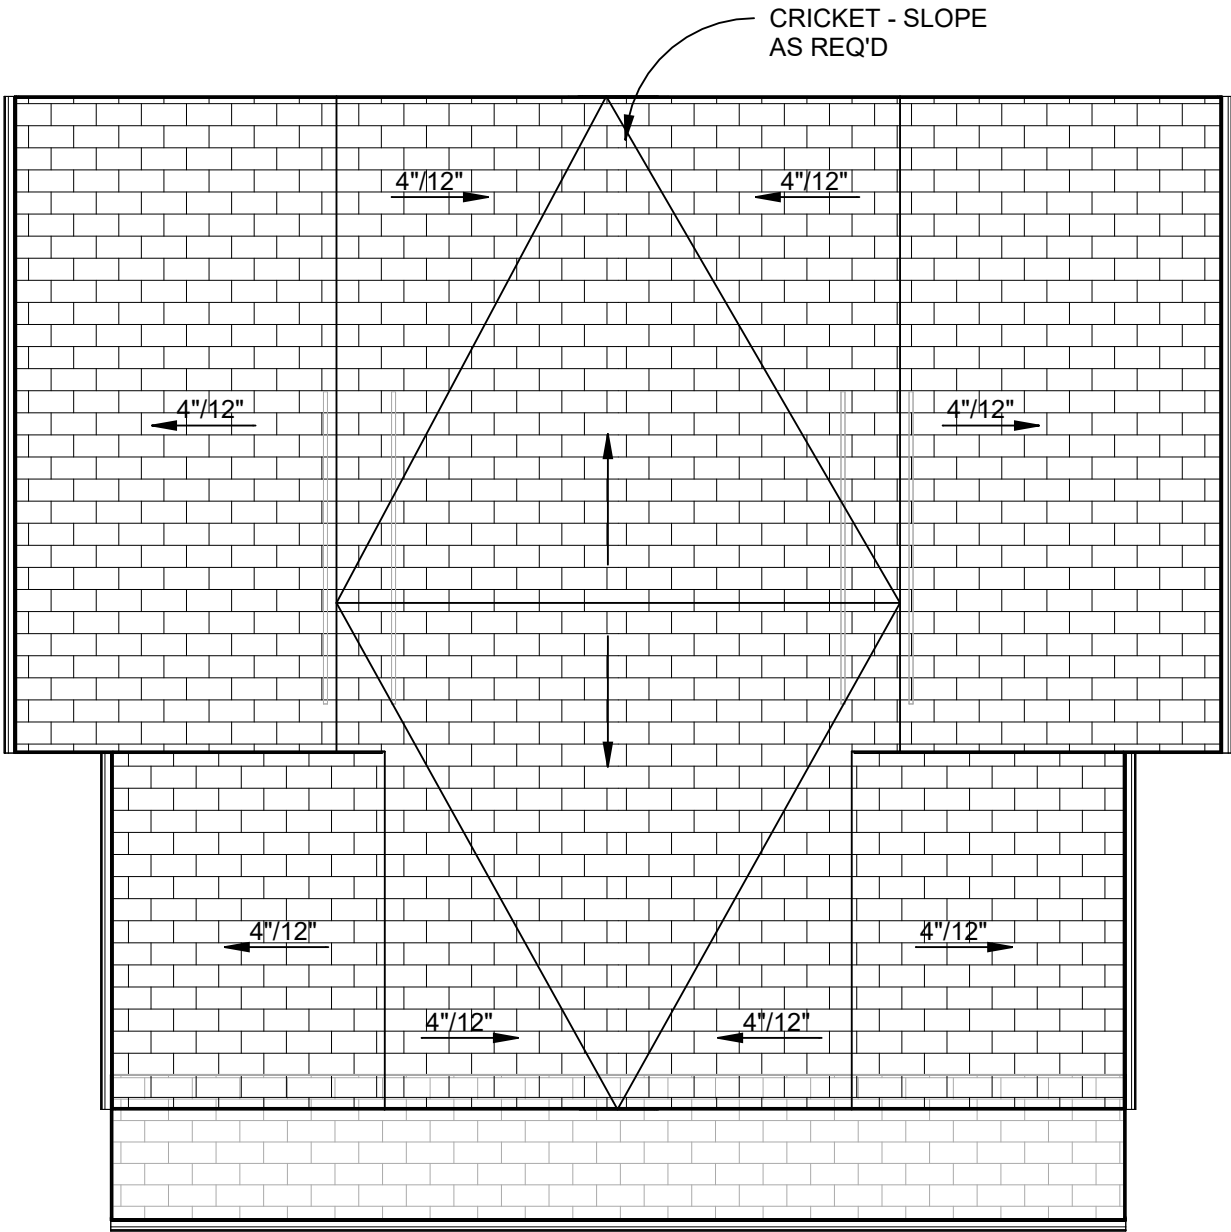

2 ROOF PLAN
1/8" = 1'-0"

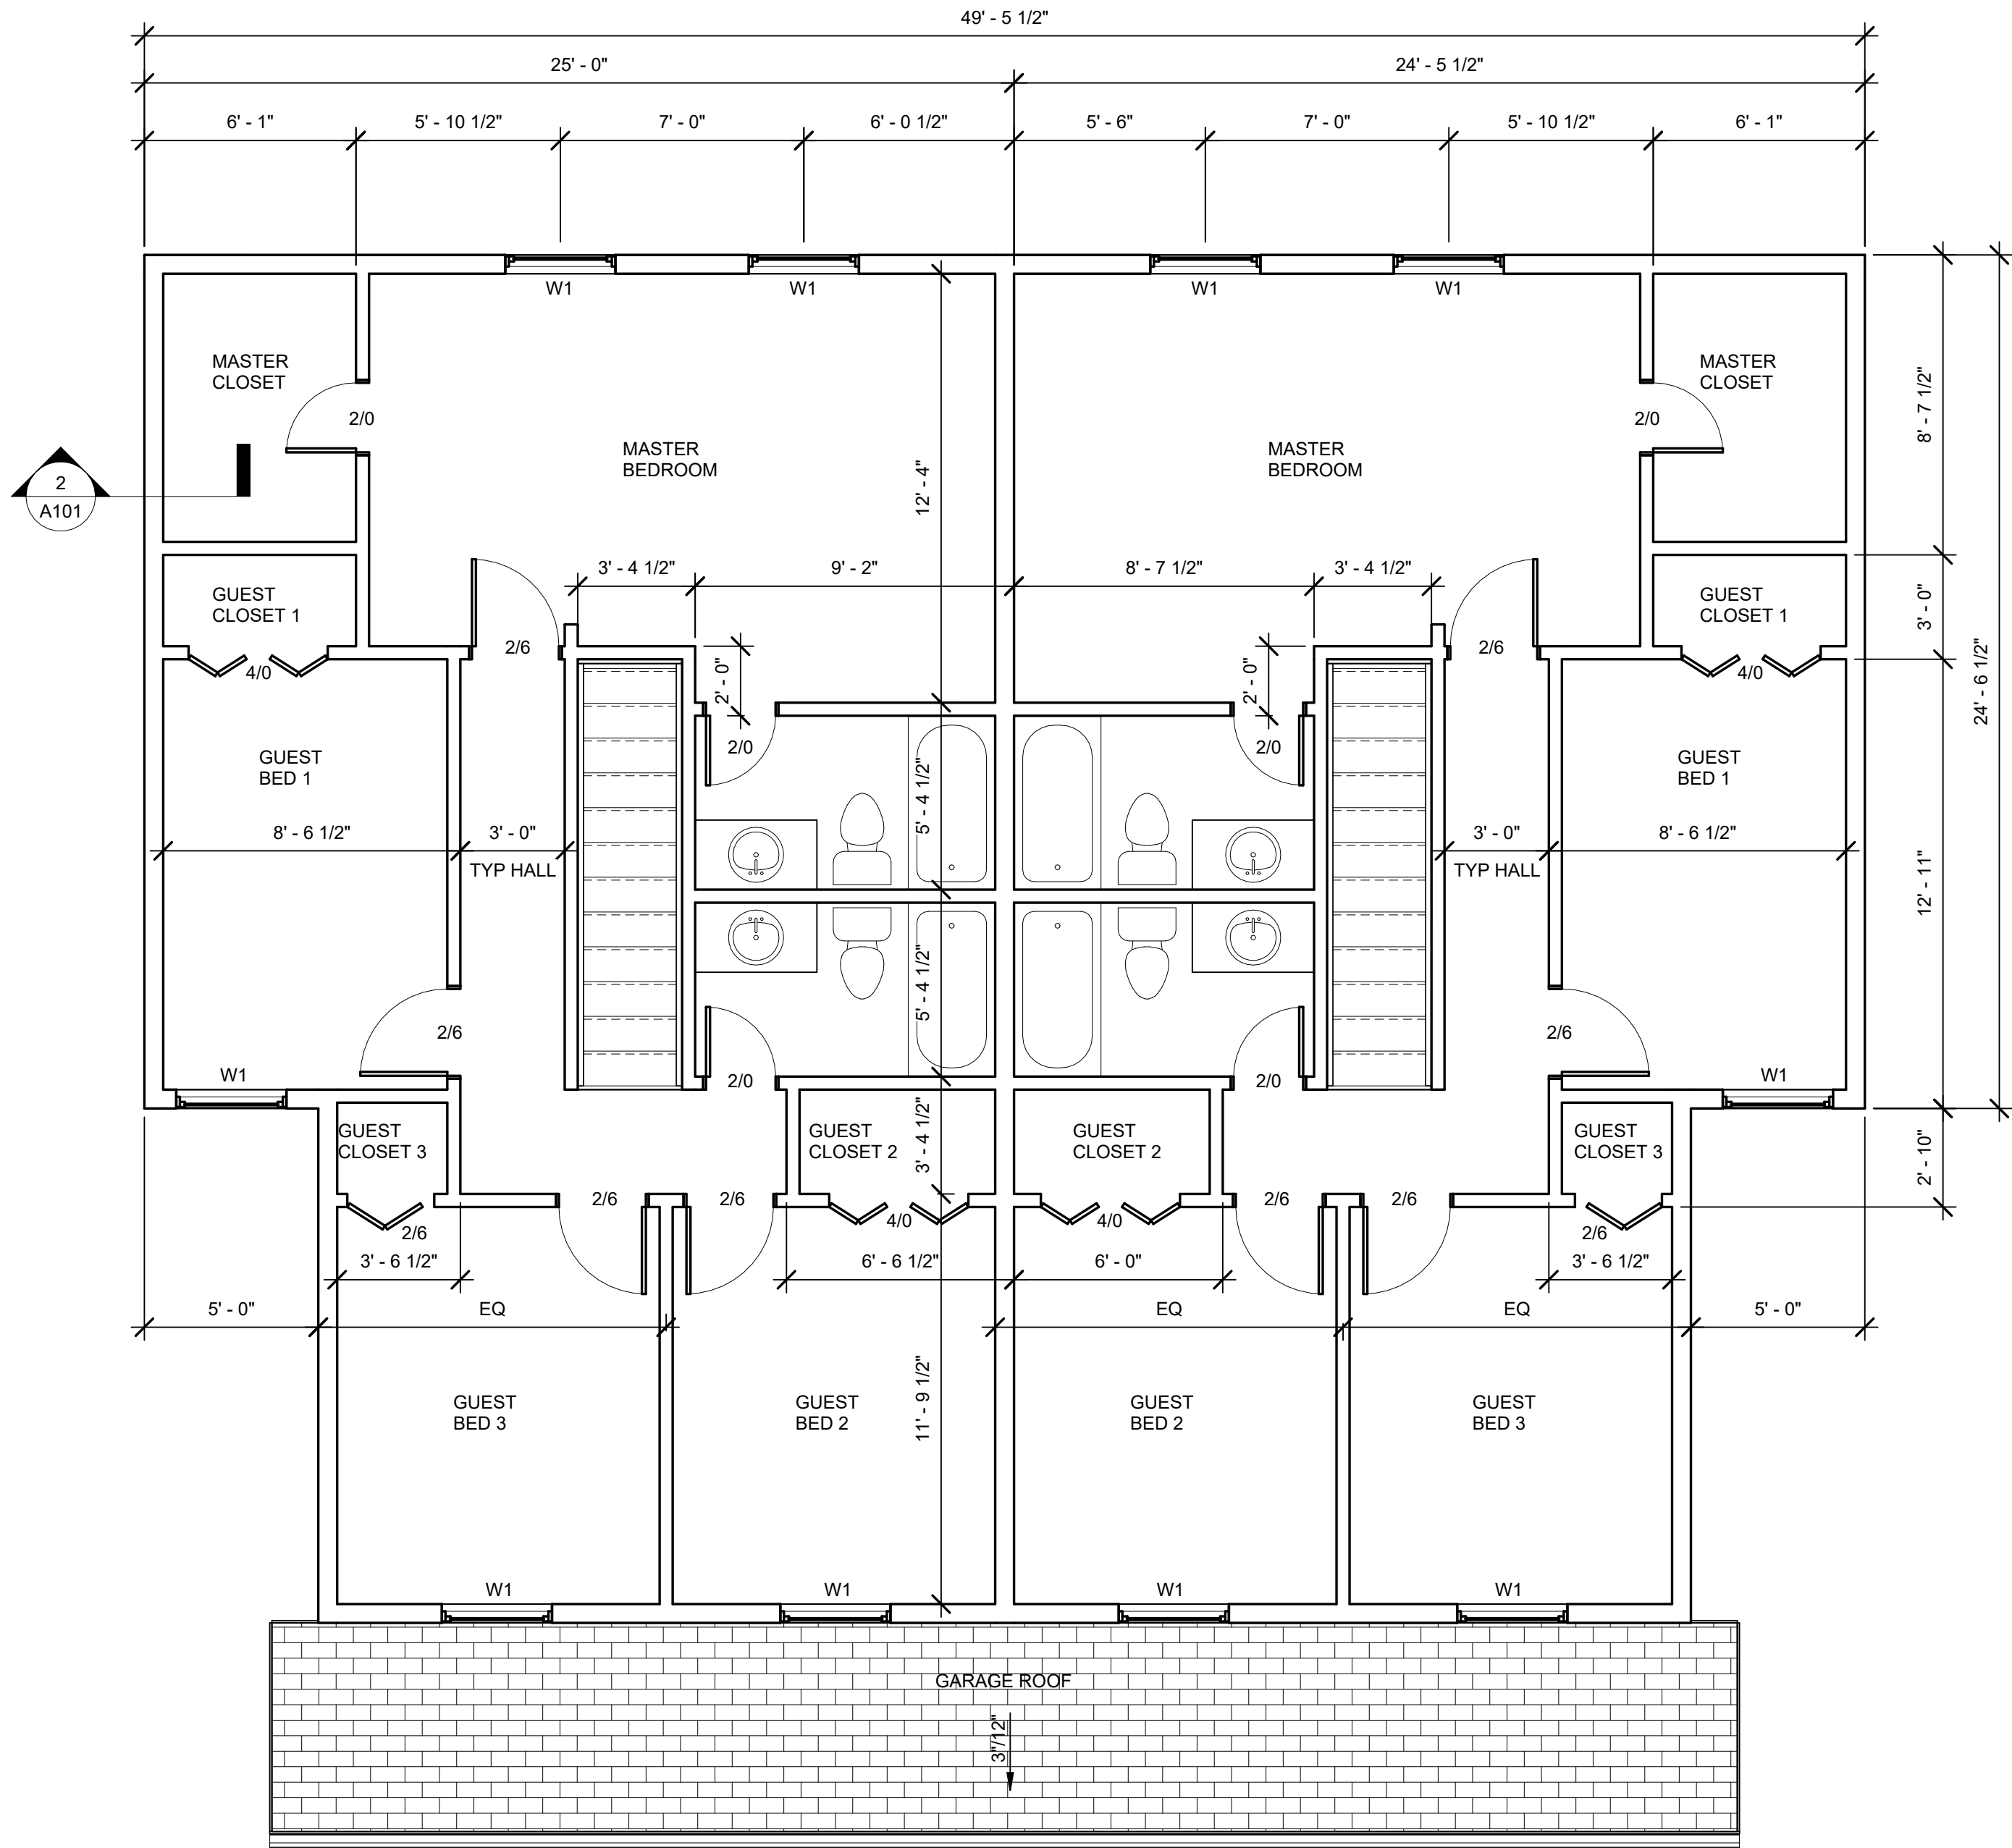

3 SECOND FLOOR PLAN
1/4" = 1'-0"

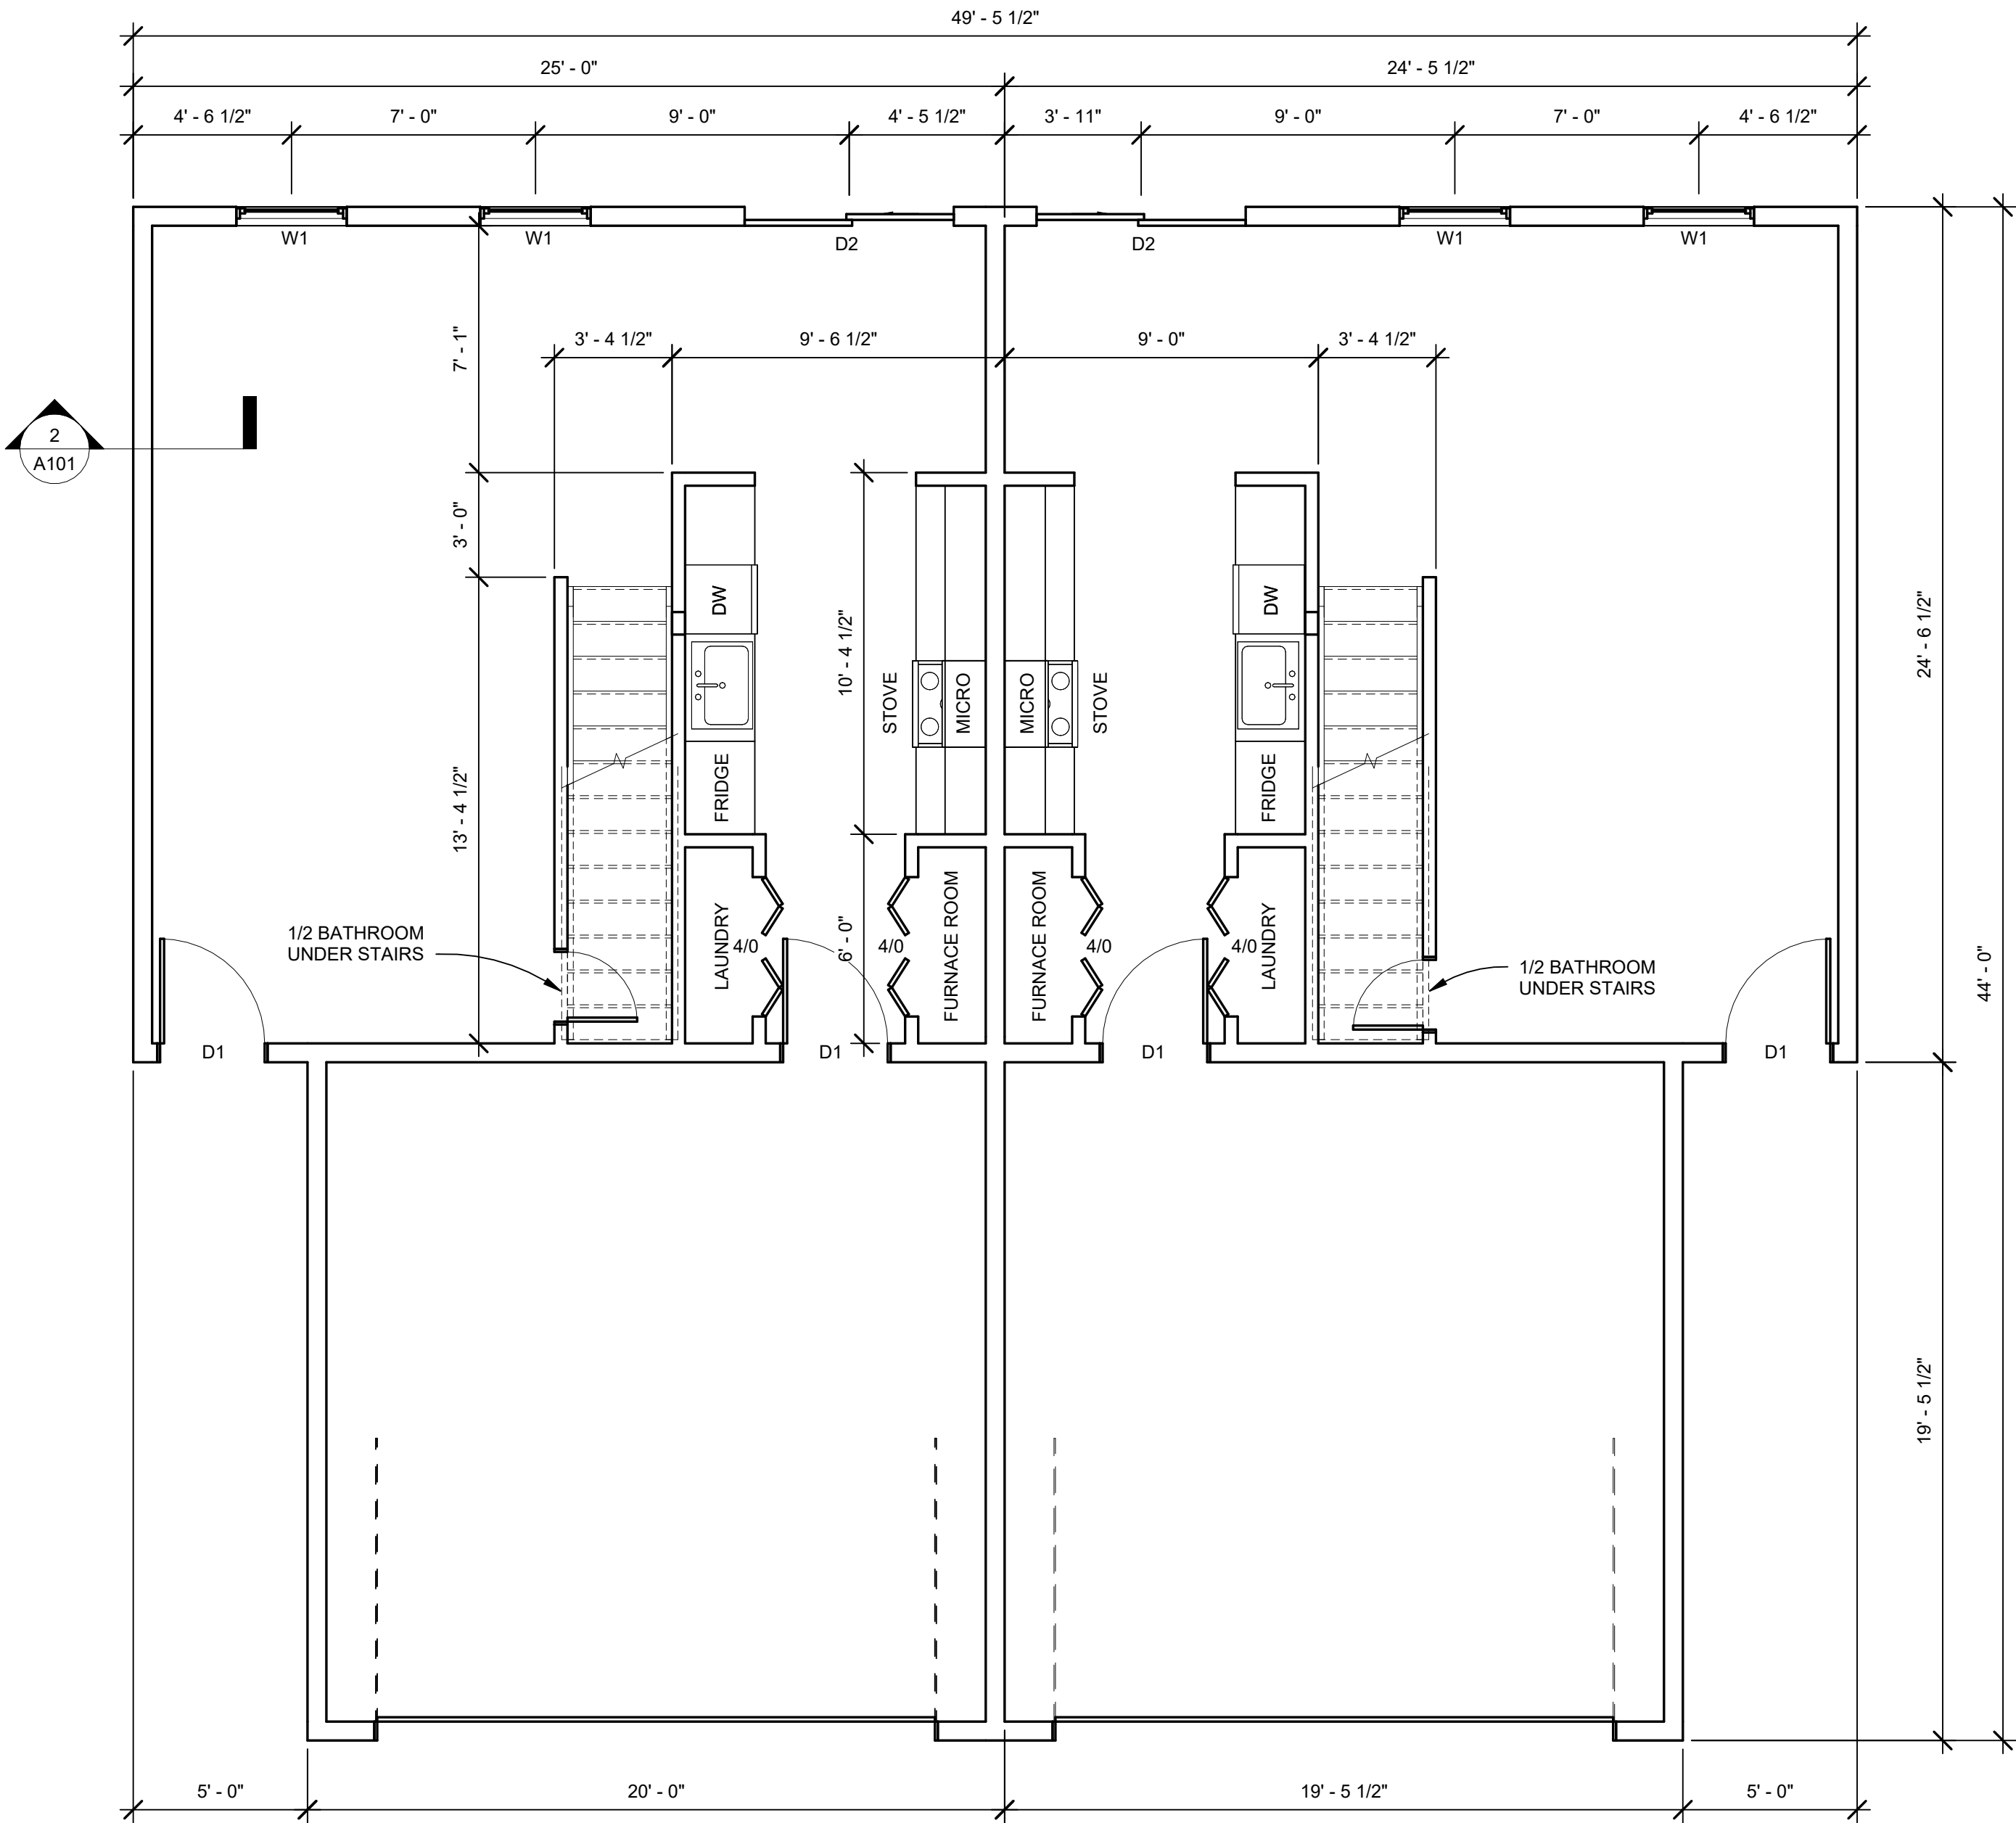

1 FIRST FLOOR PLAN
1/4" = 1'-0"


4 bed/2.5 bath Duplex

June 29, 2025


Preliminary Drawings

Floor & Roof Plans

A100

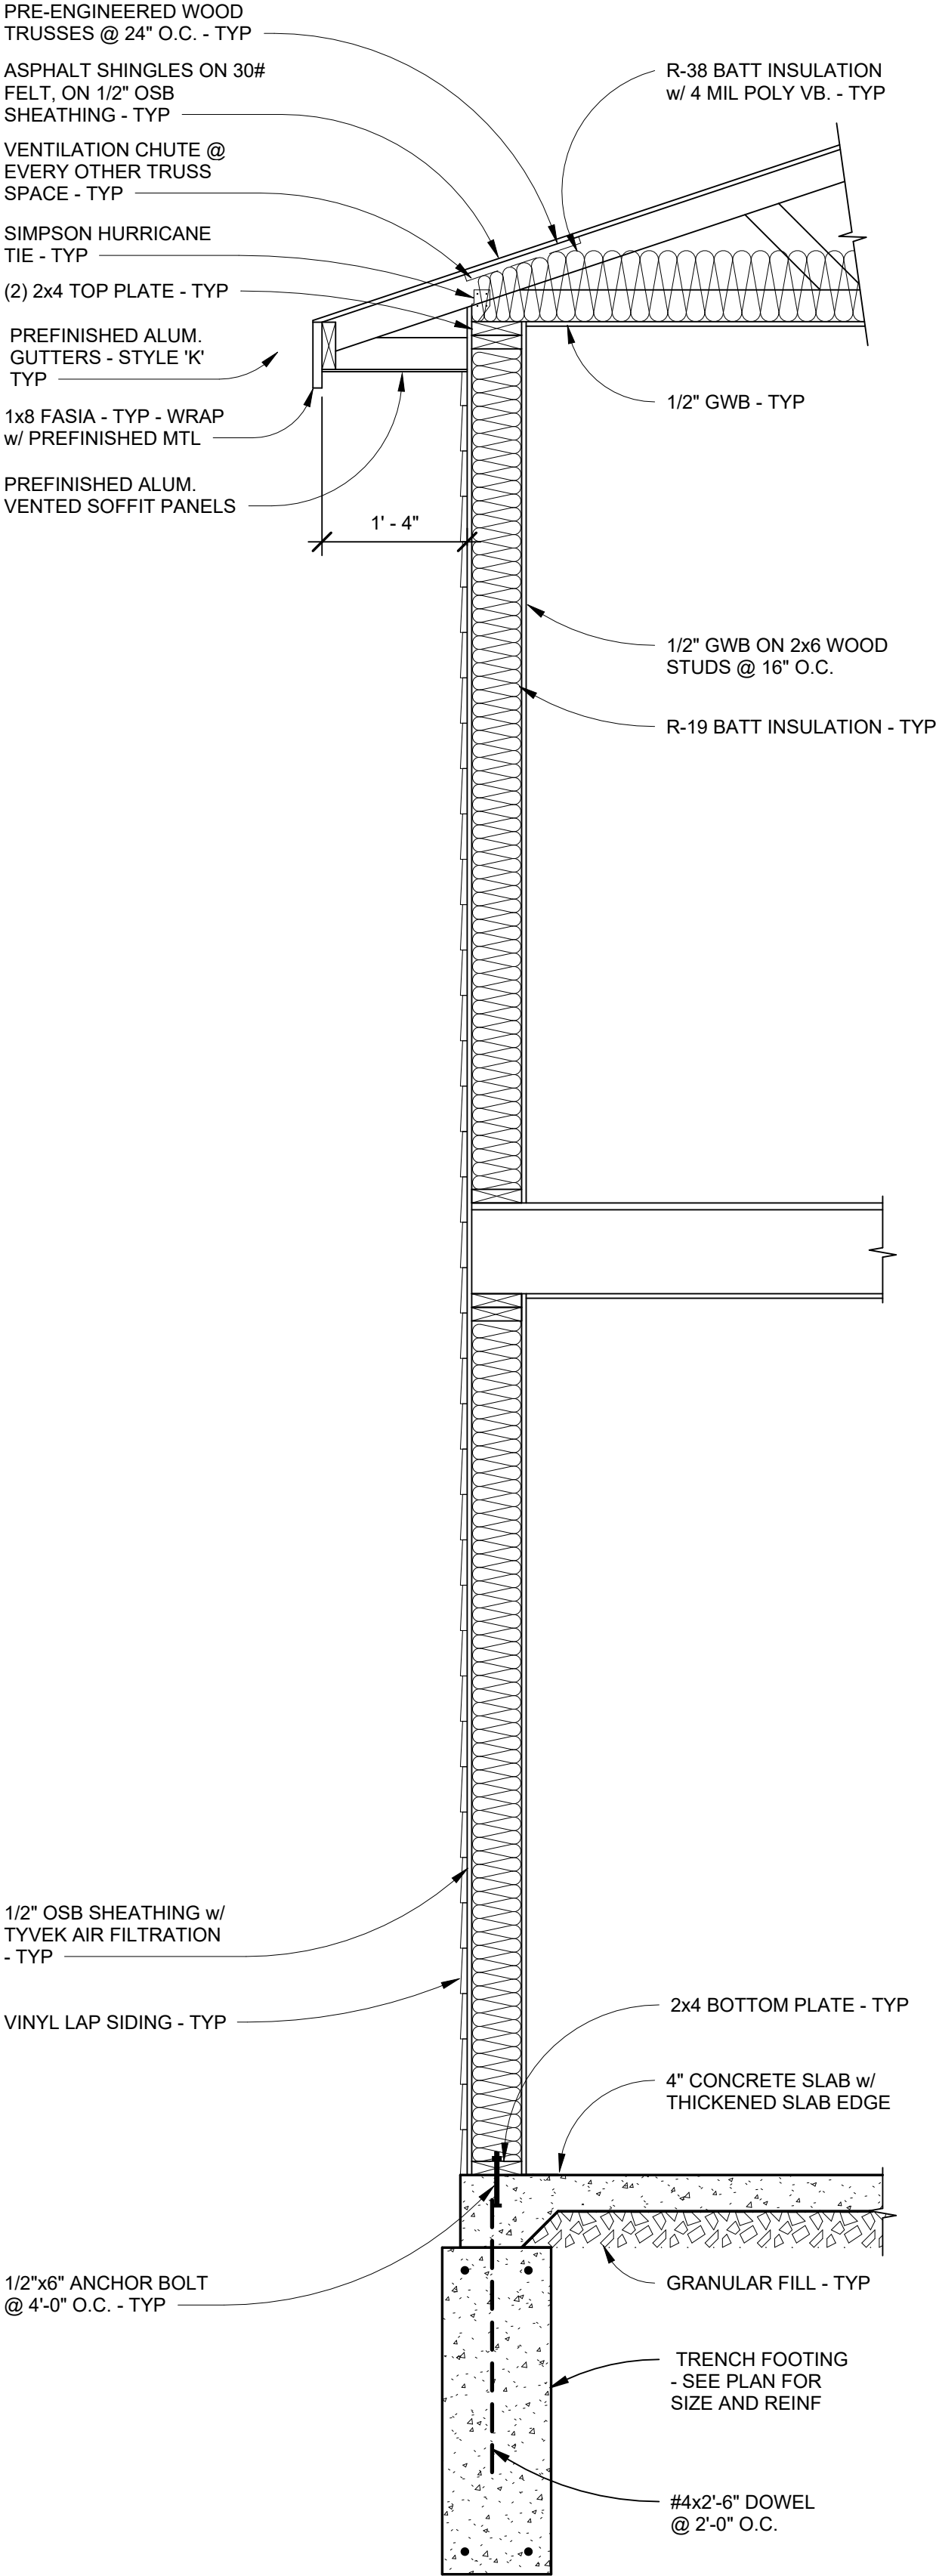

② TYPICAL WALL SECTION
3/4" = 1'-0"

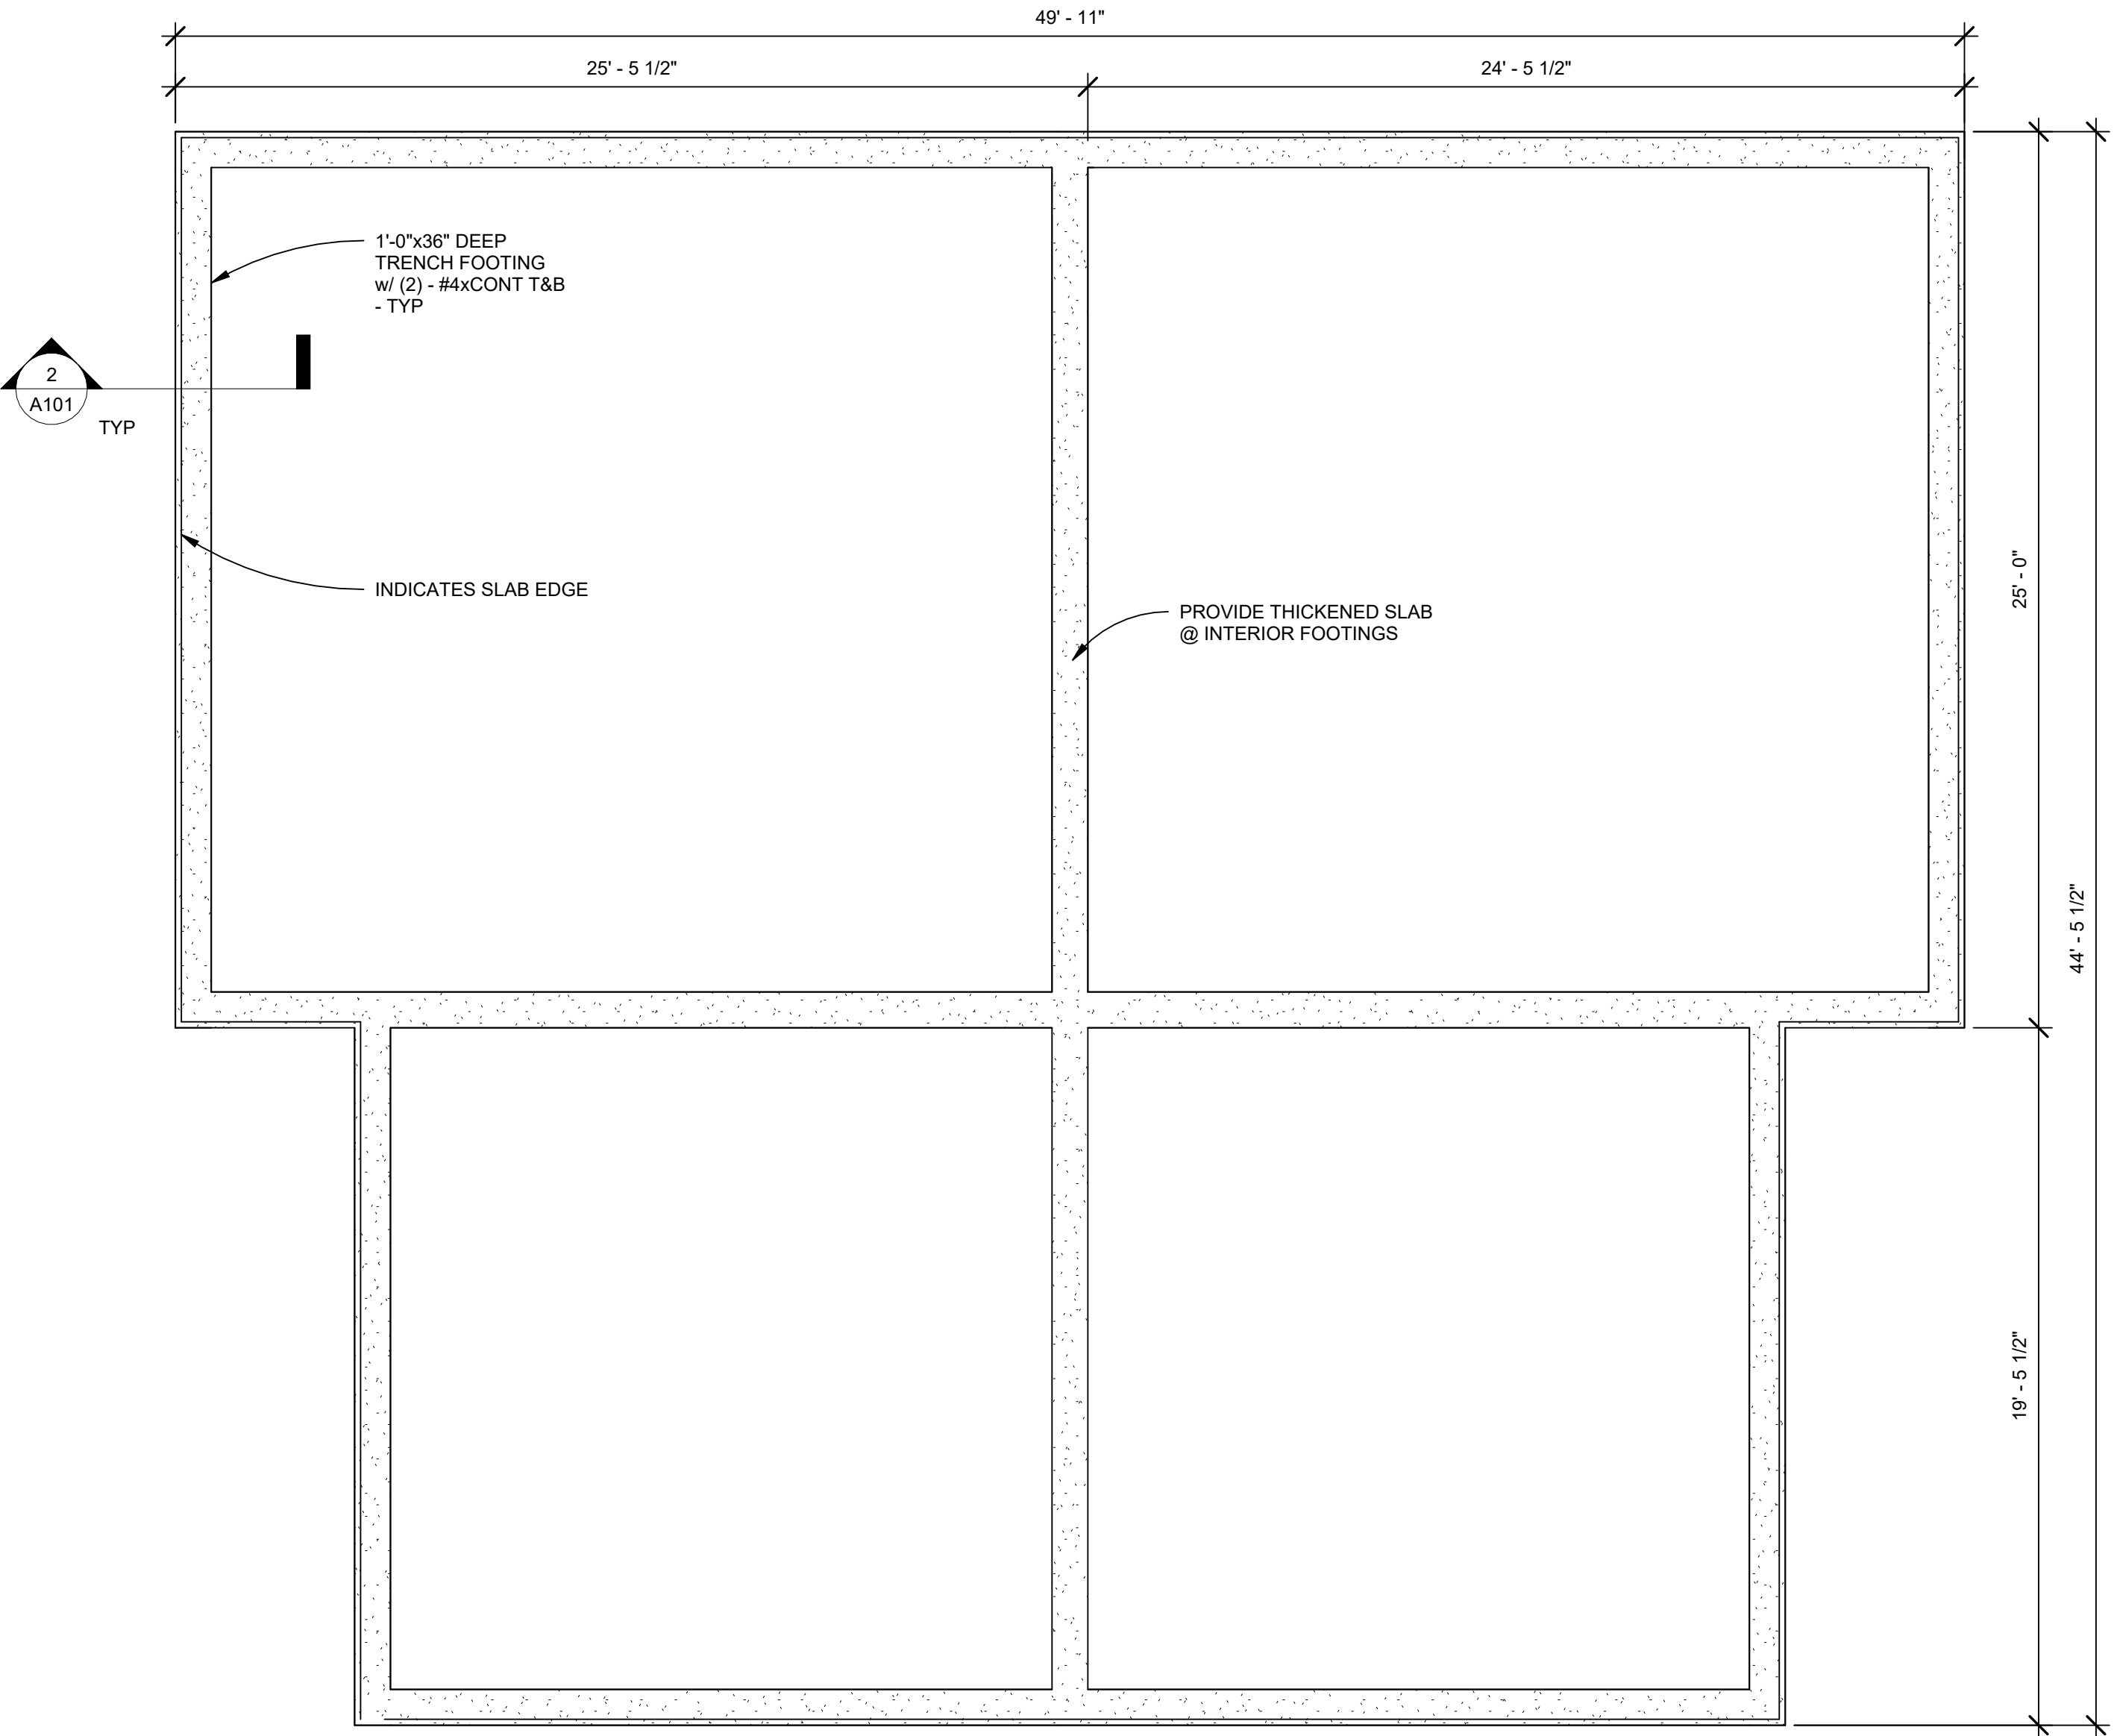

① FOUNDATION PLAN
1/4" = 1'-0"

4 bed/2.5 bath Duplex

June 29, 2025
Preliminary Drawings

Foundation Plan &
Details

A101



④ EAST
1/4" = 1'-0"



② NORTH
1/4" = 1'-0"



③ WEST
1/4" = 1'-0"



① SOUTH
1/4" = 1'-0"

117'-0 1/4"
T.O. WALL

108'-11 1/8"
FIN FLR

100'-0"
FIN FLR

99'-4"
T.O.F.

4 bed/2.5 bath Duplex

June 29, 2025

Preliminary Drawings

Elevations

A200