



# TOPOGRAPHICAL MAP OF KQ HEAD QUARTERS, HANGER 1 AND HANGER 2

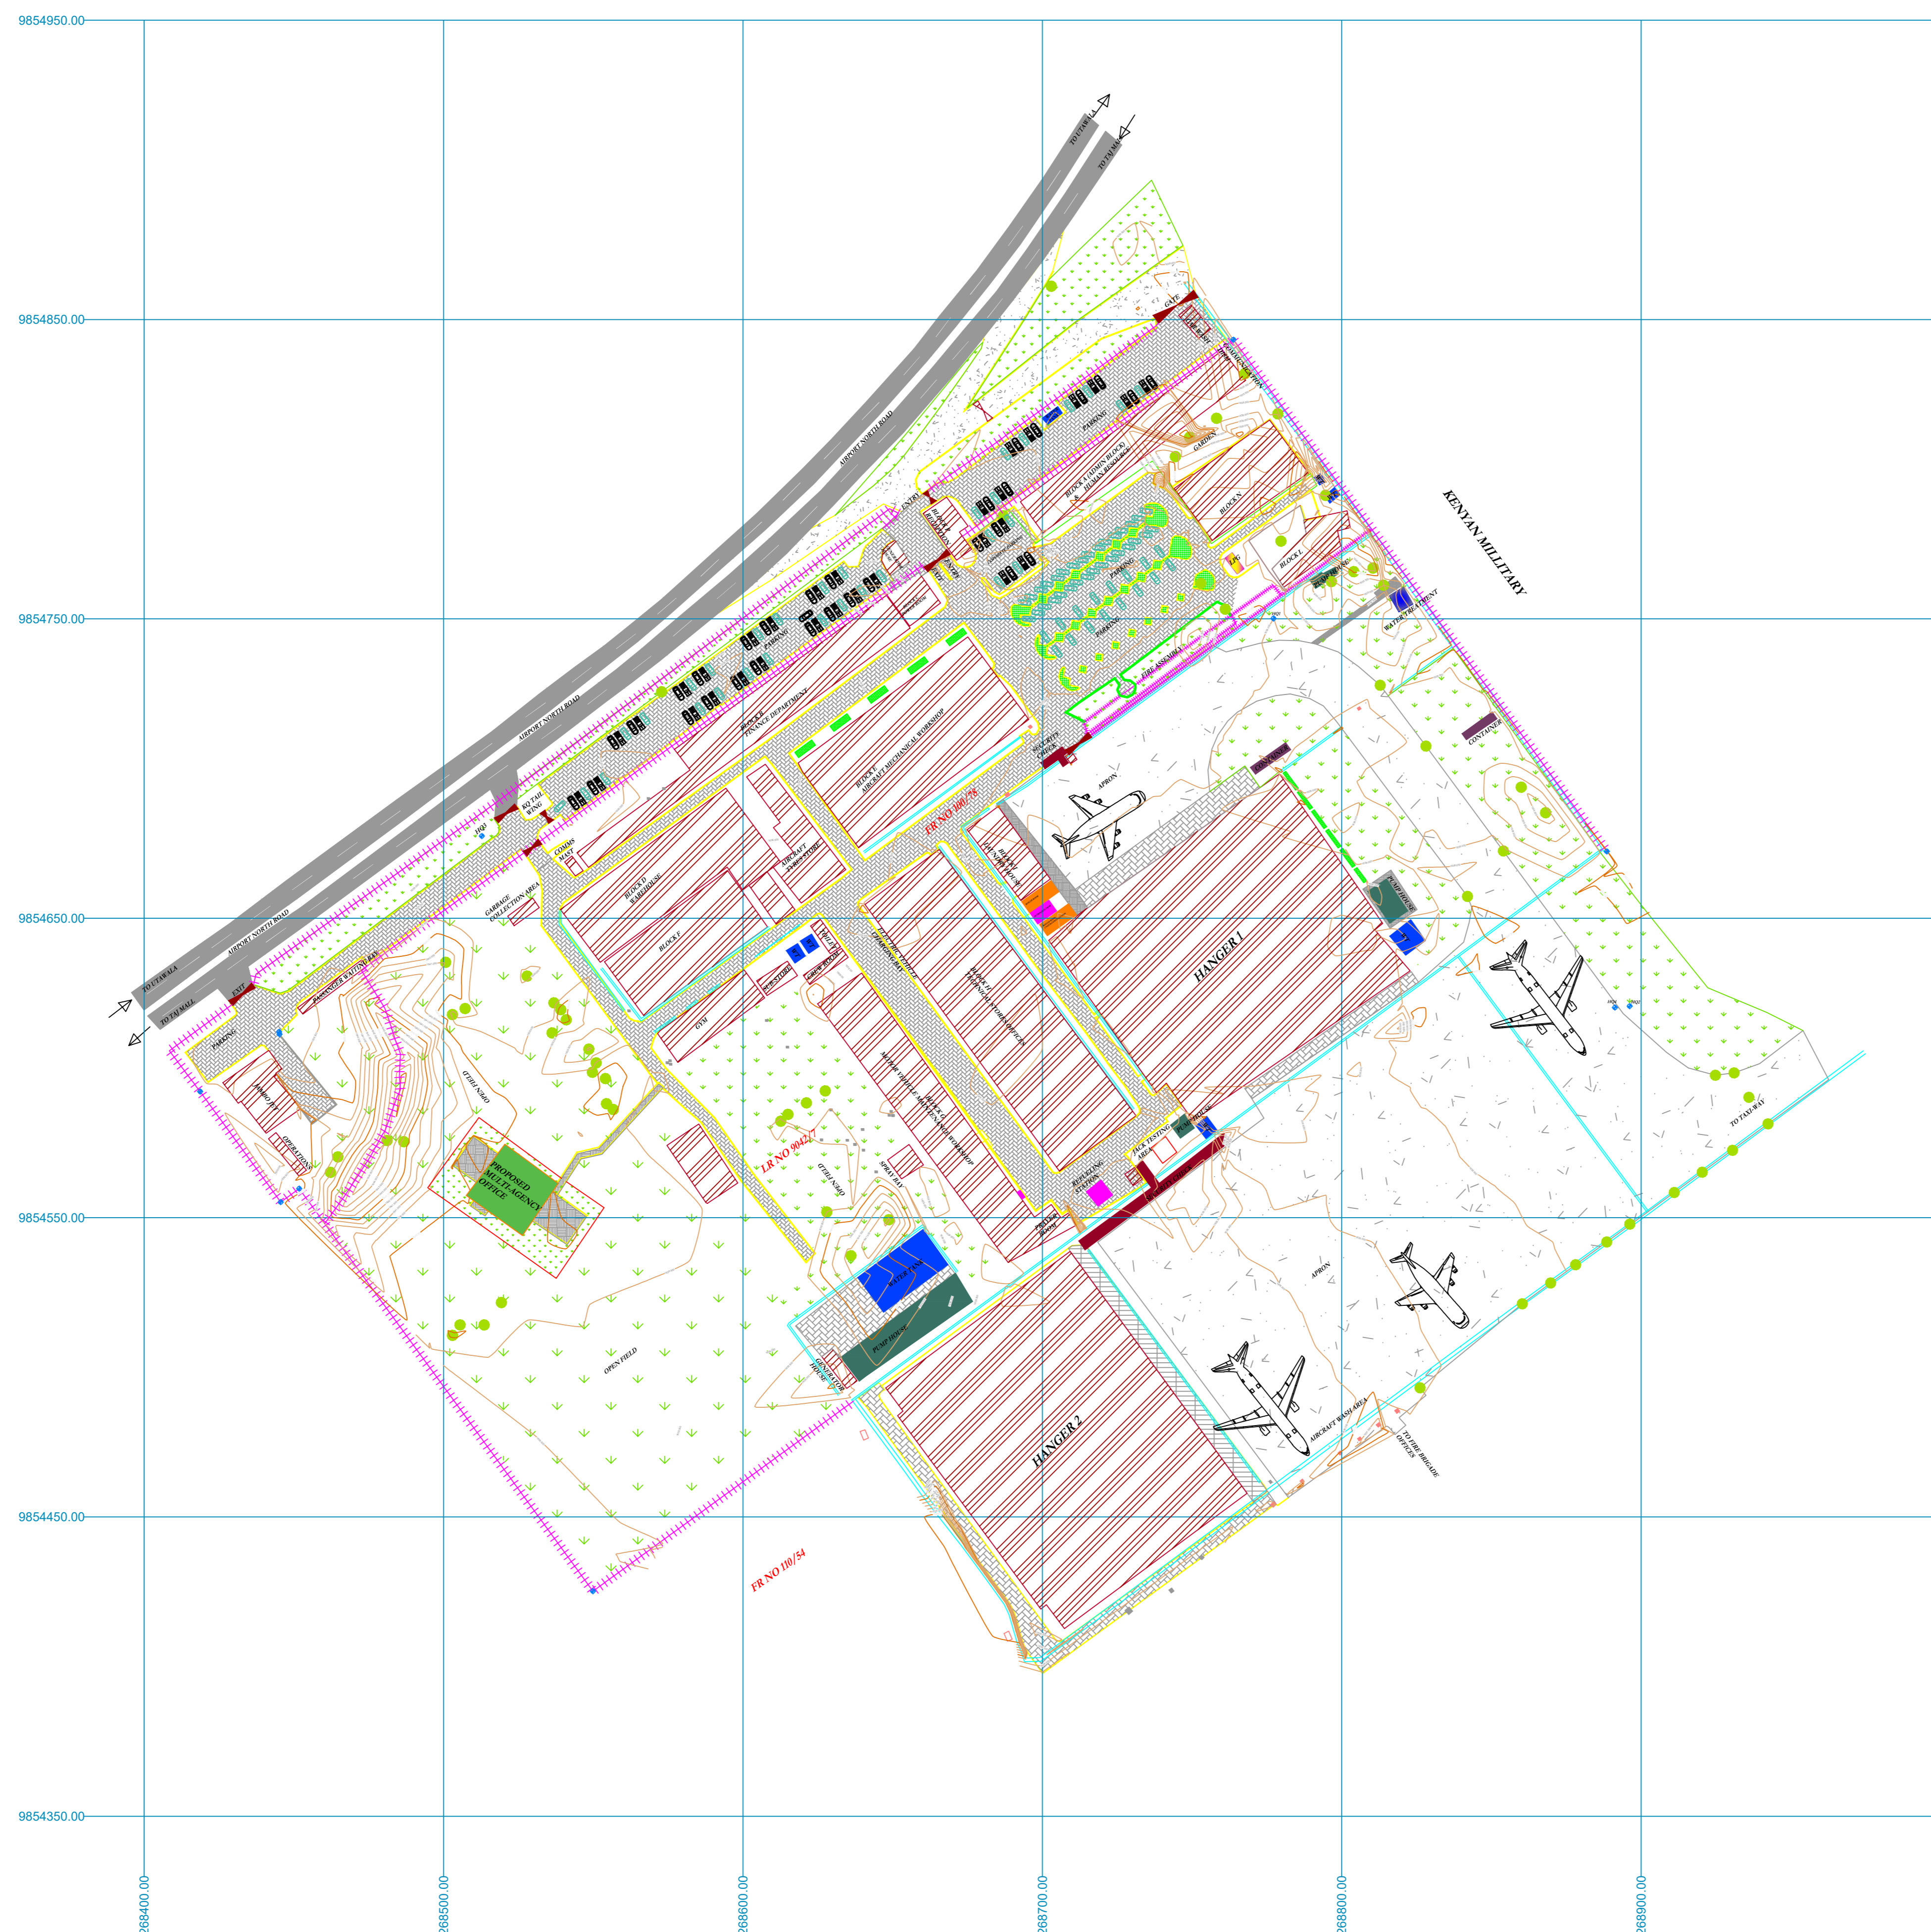

## GENERAL NOTES

1. THIS IS A TOPOGRAPHICAL SURVEY (NOT A CADASTRAL SURVEY) ALL THE FEATURES AND BOUNDARIES INDICATED ARE AS SURVEYED ON THE GROUND.
2. ALL DISTANCES ARE GROUND MEASUREMENTS IN METERS UNLESS STATED OTHERWISE.
3. THE ELEVATIONS PROVIDED ARE BASED ON THE CLARKE 1880 ELLIPSOIDAL DATUM WHILE THE LOCATIONS ARE BASED ON UTM AND 1980 ZONE 12S.
4. MAJOR CONTOUR INTERVAL IS 0.50M, MINOR CONTOUR INTERVAL IS 2.50M.
5. THE FIELDWORK WAS DONE USING AN RTK-GPS (GNSS) SURVEYING EQUIPMENT AND WAS COMPLETED ON 28-06-2023.

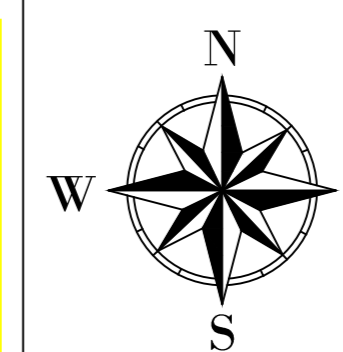

SCALE: 1:1250

## LEGEND

	HT Pole		Boilers
	Trees		Water Tank
	Ornamental Plant		Tarmak
	Trees		Parking
	Road		Building
	Grid Line		Flower Bed
	Fence/line		Man-Hole
	Major Contour		Grass
	Minor Contour		Gate
	Storm Drain		LPG gas point
	Pavement		
	Kerb		
	Petroleum Pump		
	Pump House		

## SURVEYOR



ORBITAL AFRICA LTD.  
 Web: [www.orbital.co.ke](http://www.orbital.co.ke)  
 Phone: + 254719672296  
 Email: [geo@orbital.co.ke](mailto:geo@orbital.co.ke)  
 Location: Karen Village ,Ngong Road,  
 Nairobi

## CLIENT



KENYA AIRWAYS  
 Mobile: 020 3274747  
 Nairobi

Surveyed by:	Guto Rema	Date	30/06/23
Drawn by:	Guto Rema	Date	30/06/23
Checked by:	Felix Orina	Date	

Drawing Name	TOPOGRAPHICAL MAP OF KQ HEAD QUARTER, HANGER 1 AND HANGER 2
Drawing Number	
Drawing Rev.No	
Project Name	
Drawing Type	TOPOGRAPHICAL MAP
Date	
Submission	FINAL