


DEPT. OF HEALTH SERVICES
 SUFFOLK COUNTY
 Hauppauge, New York
DEC 05 1980
 This is to certify that the proposed arrangements for water supply and sewage disposal for FORDUNE in the TOWN OF SOUTHAMPTON, with a total of 49 lots were approved on the above date. This approval shall be valid only in the event said subdivision plan is duly filed with the County Clerk within six (6) months of this date. Consent is hereby given for the filing of the map on which this endorsement appears in the Office of the County Clerk in accordance with Section 1118 of the Public Health Law and Section 2 of Article (VI) of Suffolk County Sanitary Code.
Arthur W. Daniels
 Director of Environmental Health
 pg. 3 of 5

MAP OF FORDUNE AT FLYING POINT TOWN OF SOUTHAMPTON SUFFOLK COUNTY, N.Y.
SCALE: 1"=100'



FEB. 18, 1981
 NOV. 12, 1980
 OCT. 21, 1980
 SEPT. 15, 1980

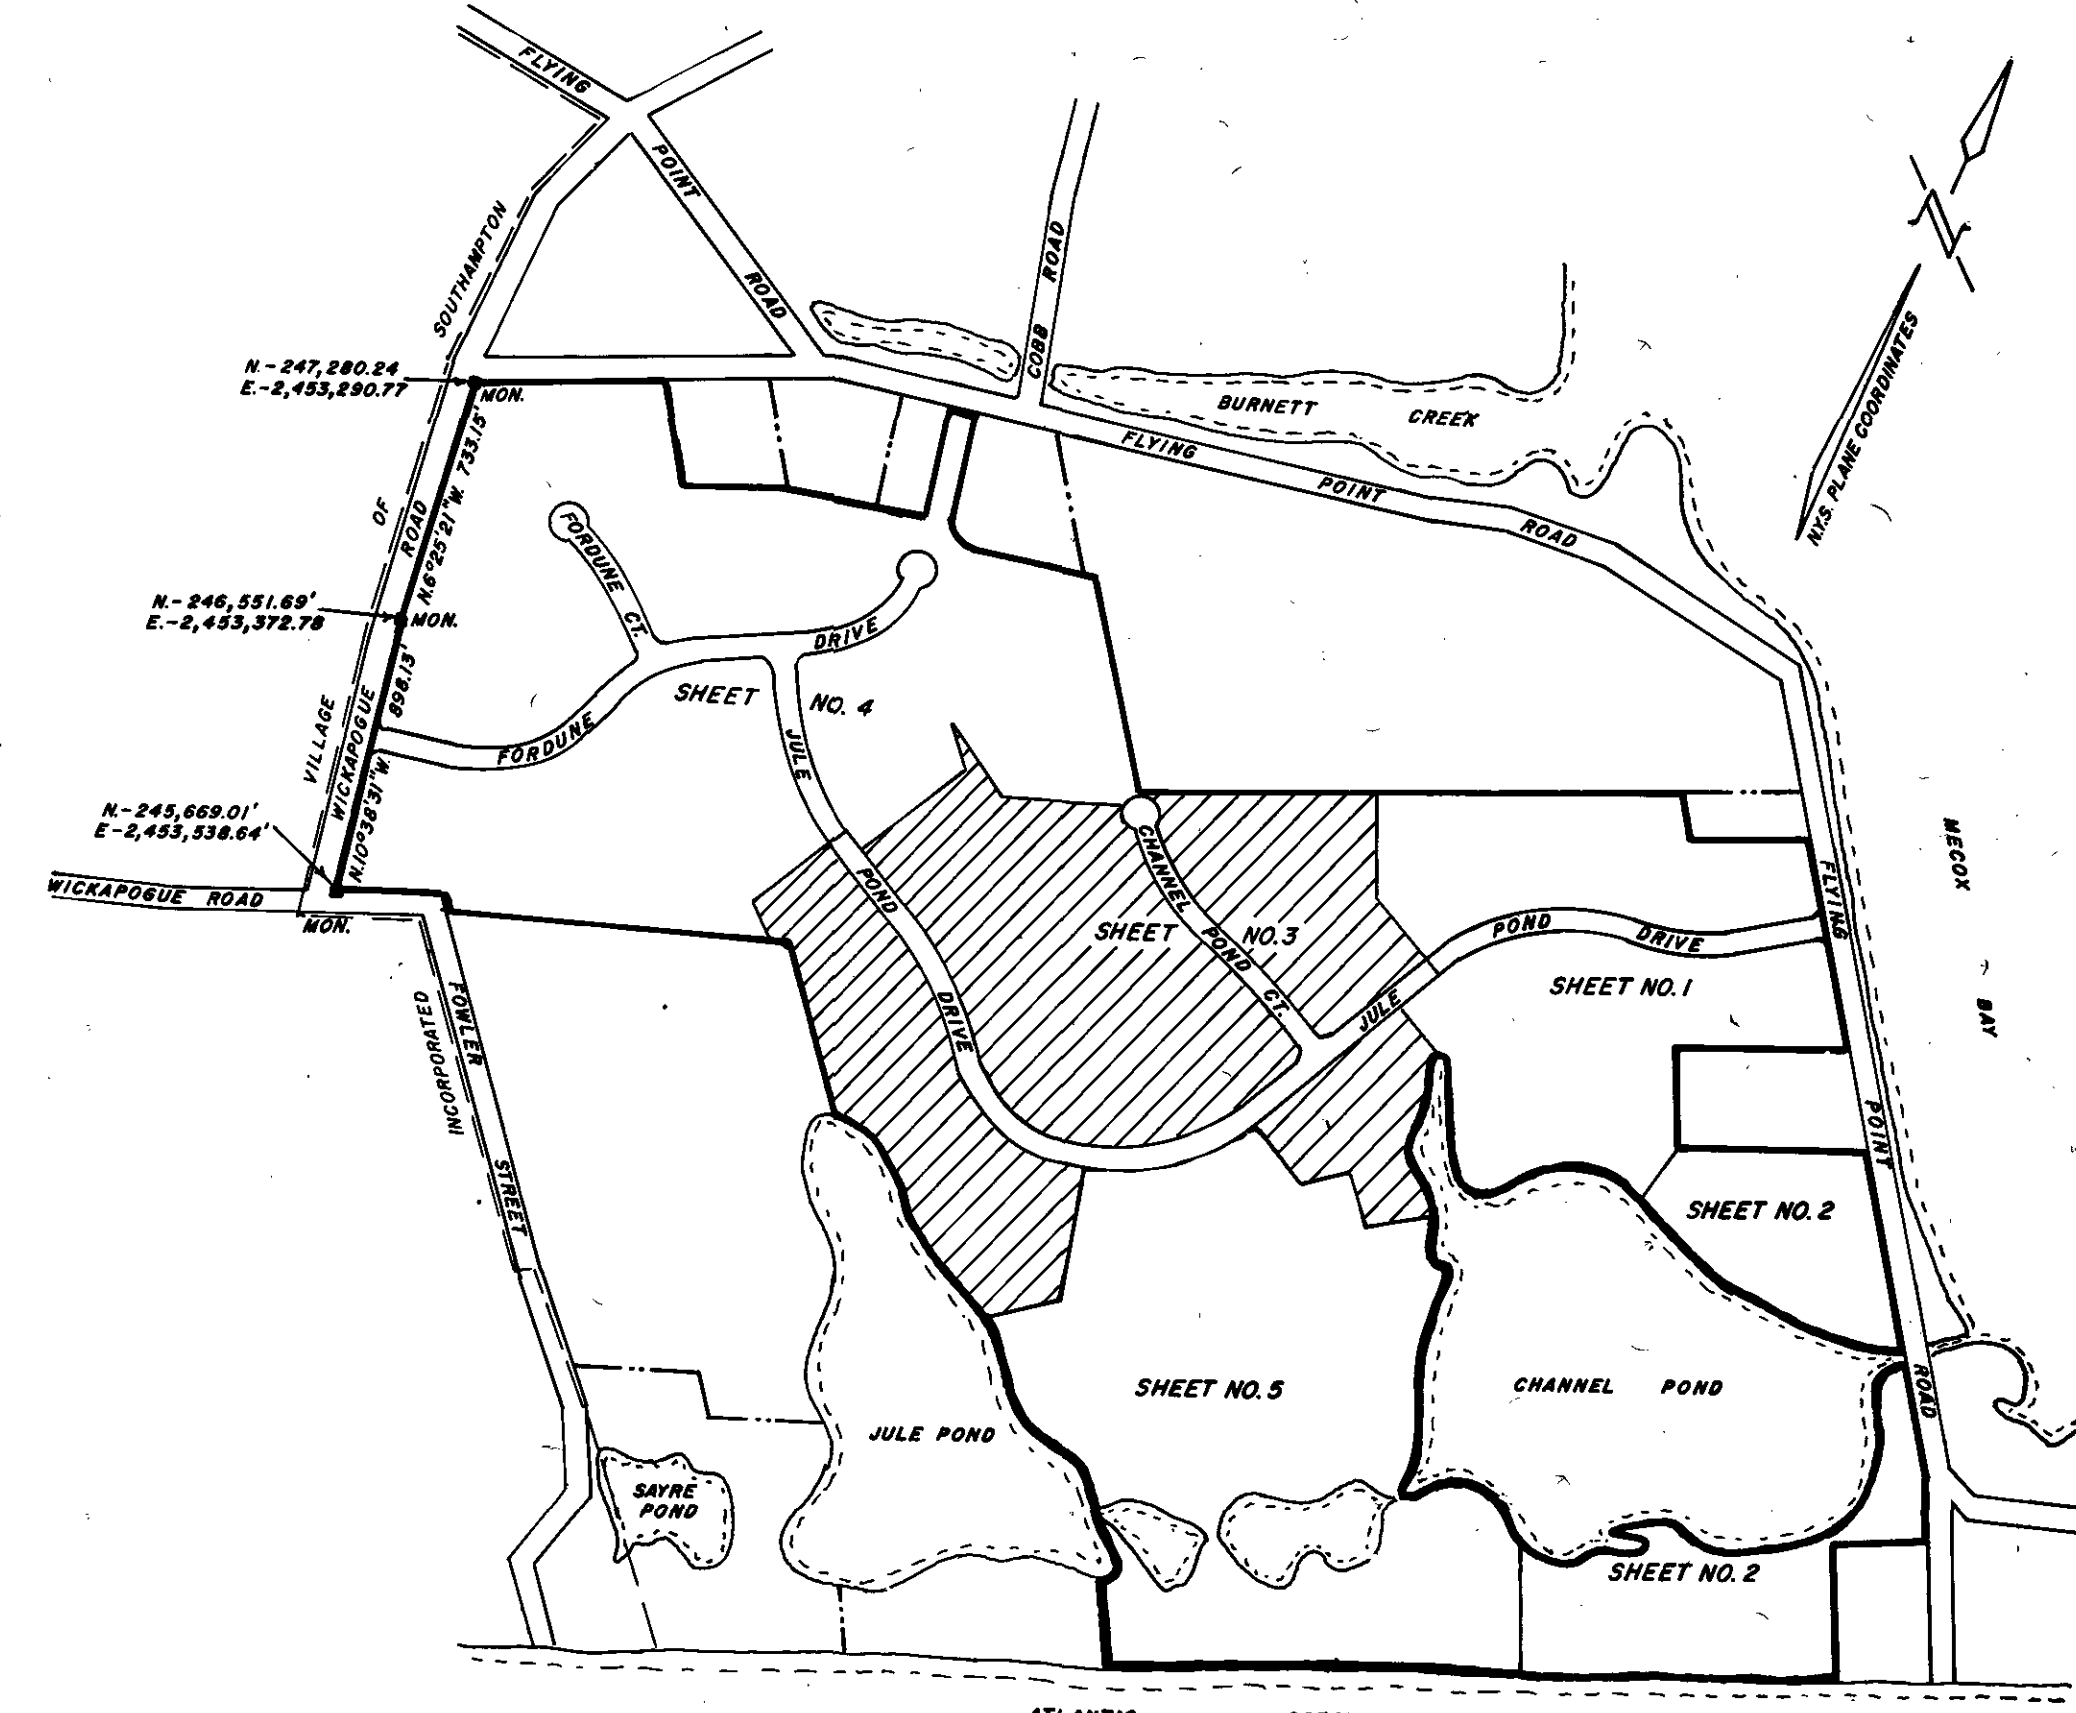

KEY MAP SCALE: 1"=600'

ALL FILL AND CONSTRUCTION ACTIVITIES SHALL BE SET BACK AT LEAST 100 FEET FROM TIDAL WETLANDS BOUNDARY