


WALKING PATH LAYOUT
WEST FELICIANA HOSPITAL/TOWN OF ST. FRANCISVILLE




MONROE & CORIE, INC.
CONSULTING ENGINEERS
11325 Pennywood Avenue
Baton Rouge, Louisiana 70809
Tel. (225) 293-1905 Fax (225) 293-1941


PROJ. NO.	1280
DATE:	JUNE 30, 2021
DESIGN BY:	CHC
DRAWN BY:	CHC
SCALE:	1" = 200'

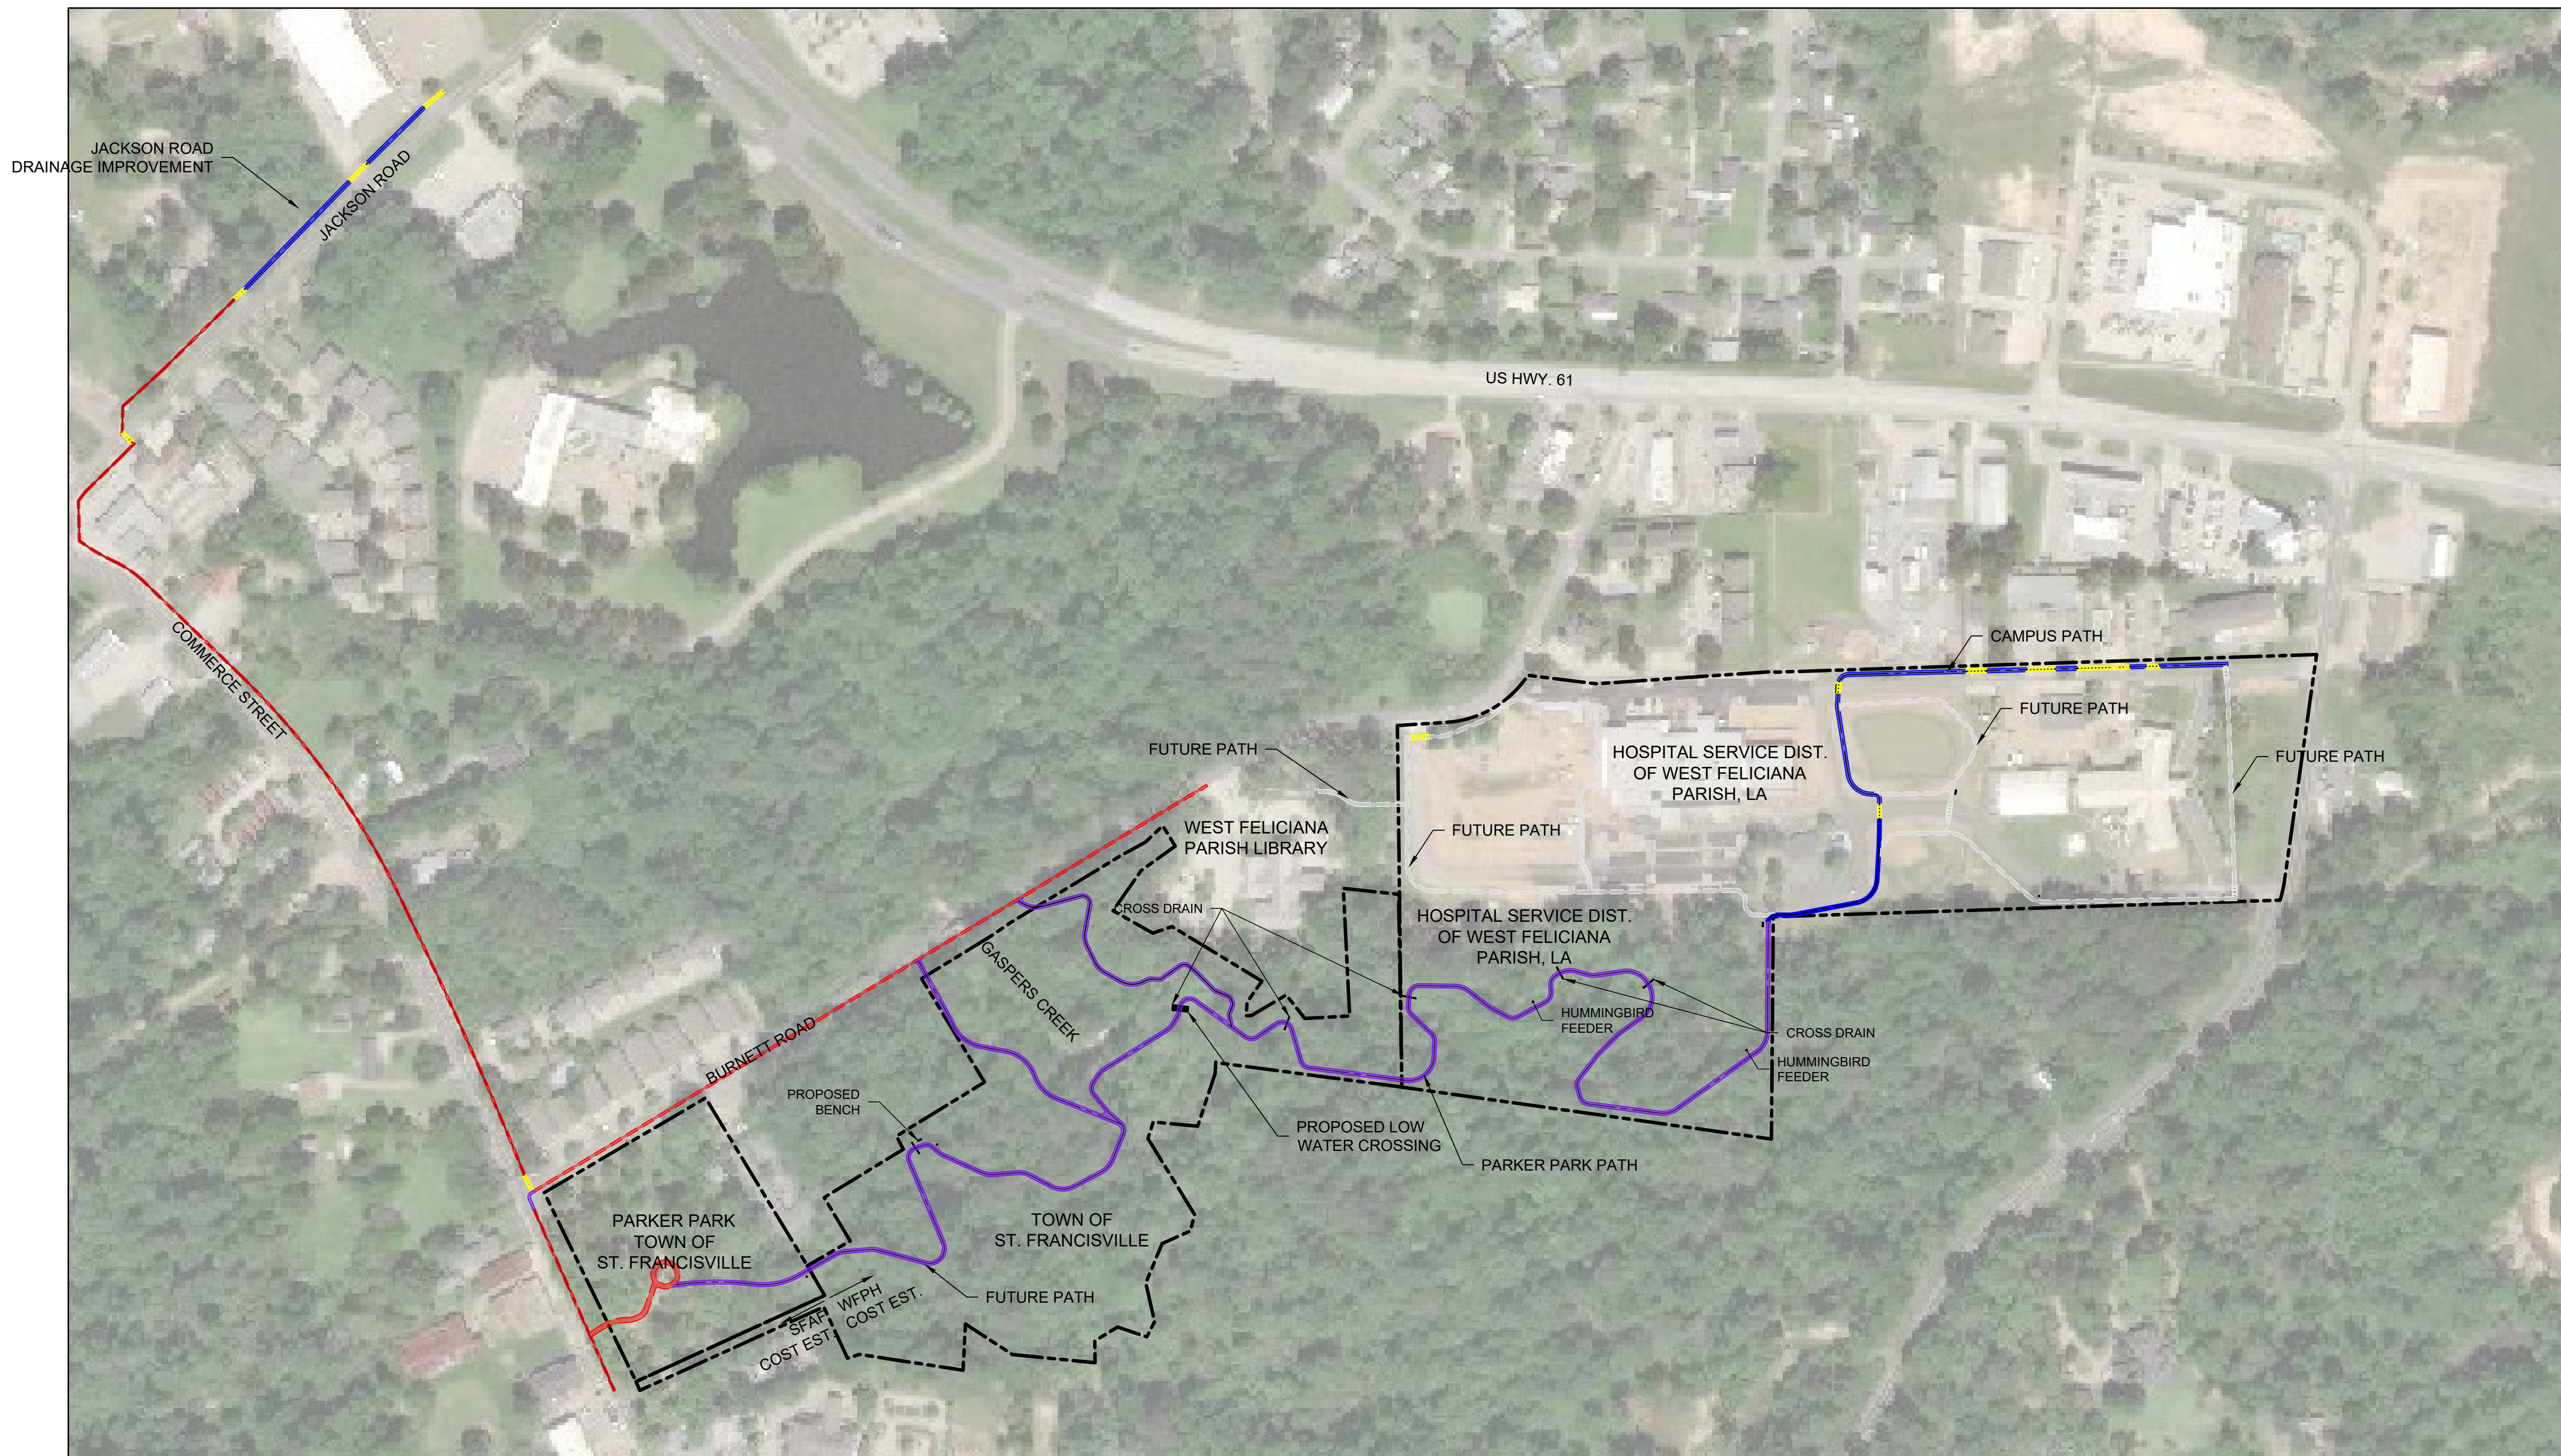

1 PRELIMINARY LAYOUT - SIDEWALK WALKING PATH
1" = 200'

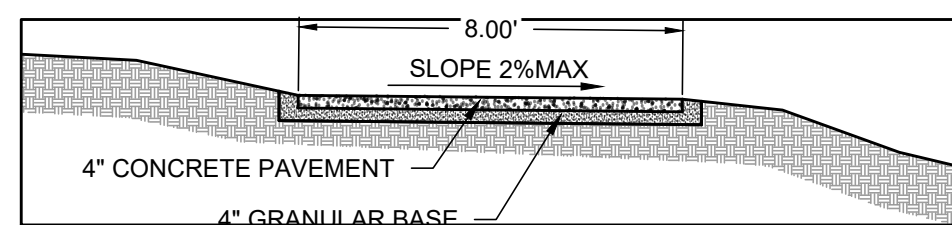

2 CAMPUS PATH CONCRETE PATH
1" = 5'

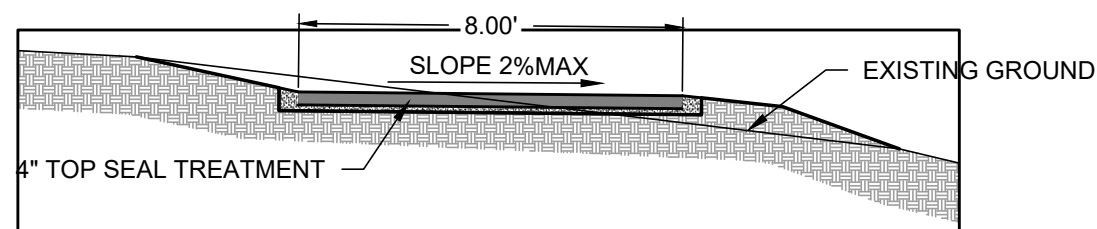

3 PARKER PARK PATH
1" = 5'

TRAIL DISTANCES

CAMPUS PATH (CONCRETE PAVING)	1,482 LINEAR FEET
PARKER PARK (LIMESTONE WITH TOP SEAL)	5,224 LINEAR FEET
JACKSON ROAD	470 LINEAR FEET
TOTAL	5,950 LINEAR FEET

LEGEND

- 8' WIDE CONCRETE PATH
- 8' WIDE LIMESTONE PATH WITH TOP SEAL
- CROSS WALK (OVER EXISTING PAVING)
- FUTURE PATHS
- EXISTING SIDEWALK

