


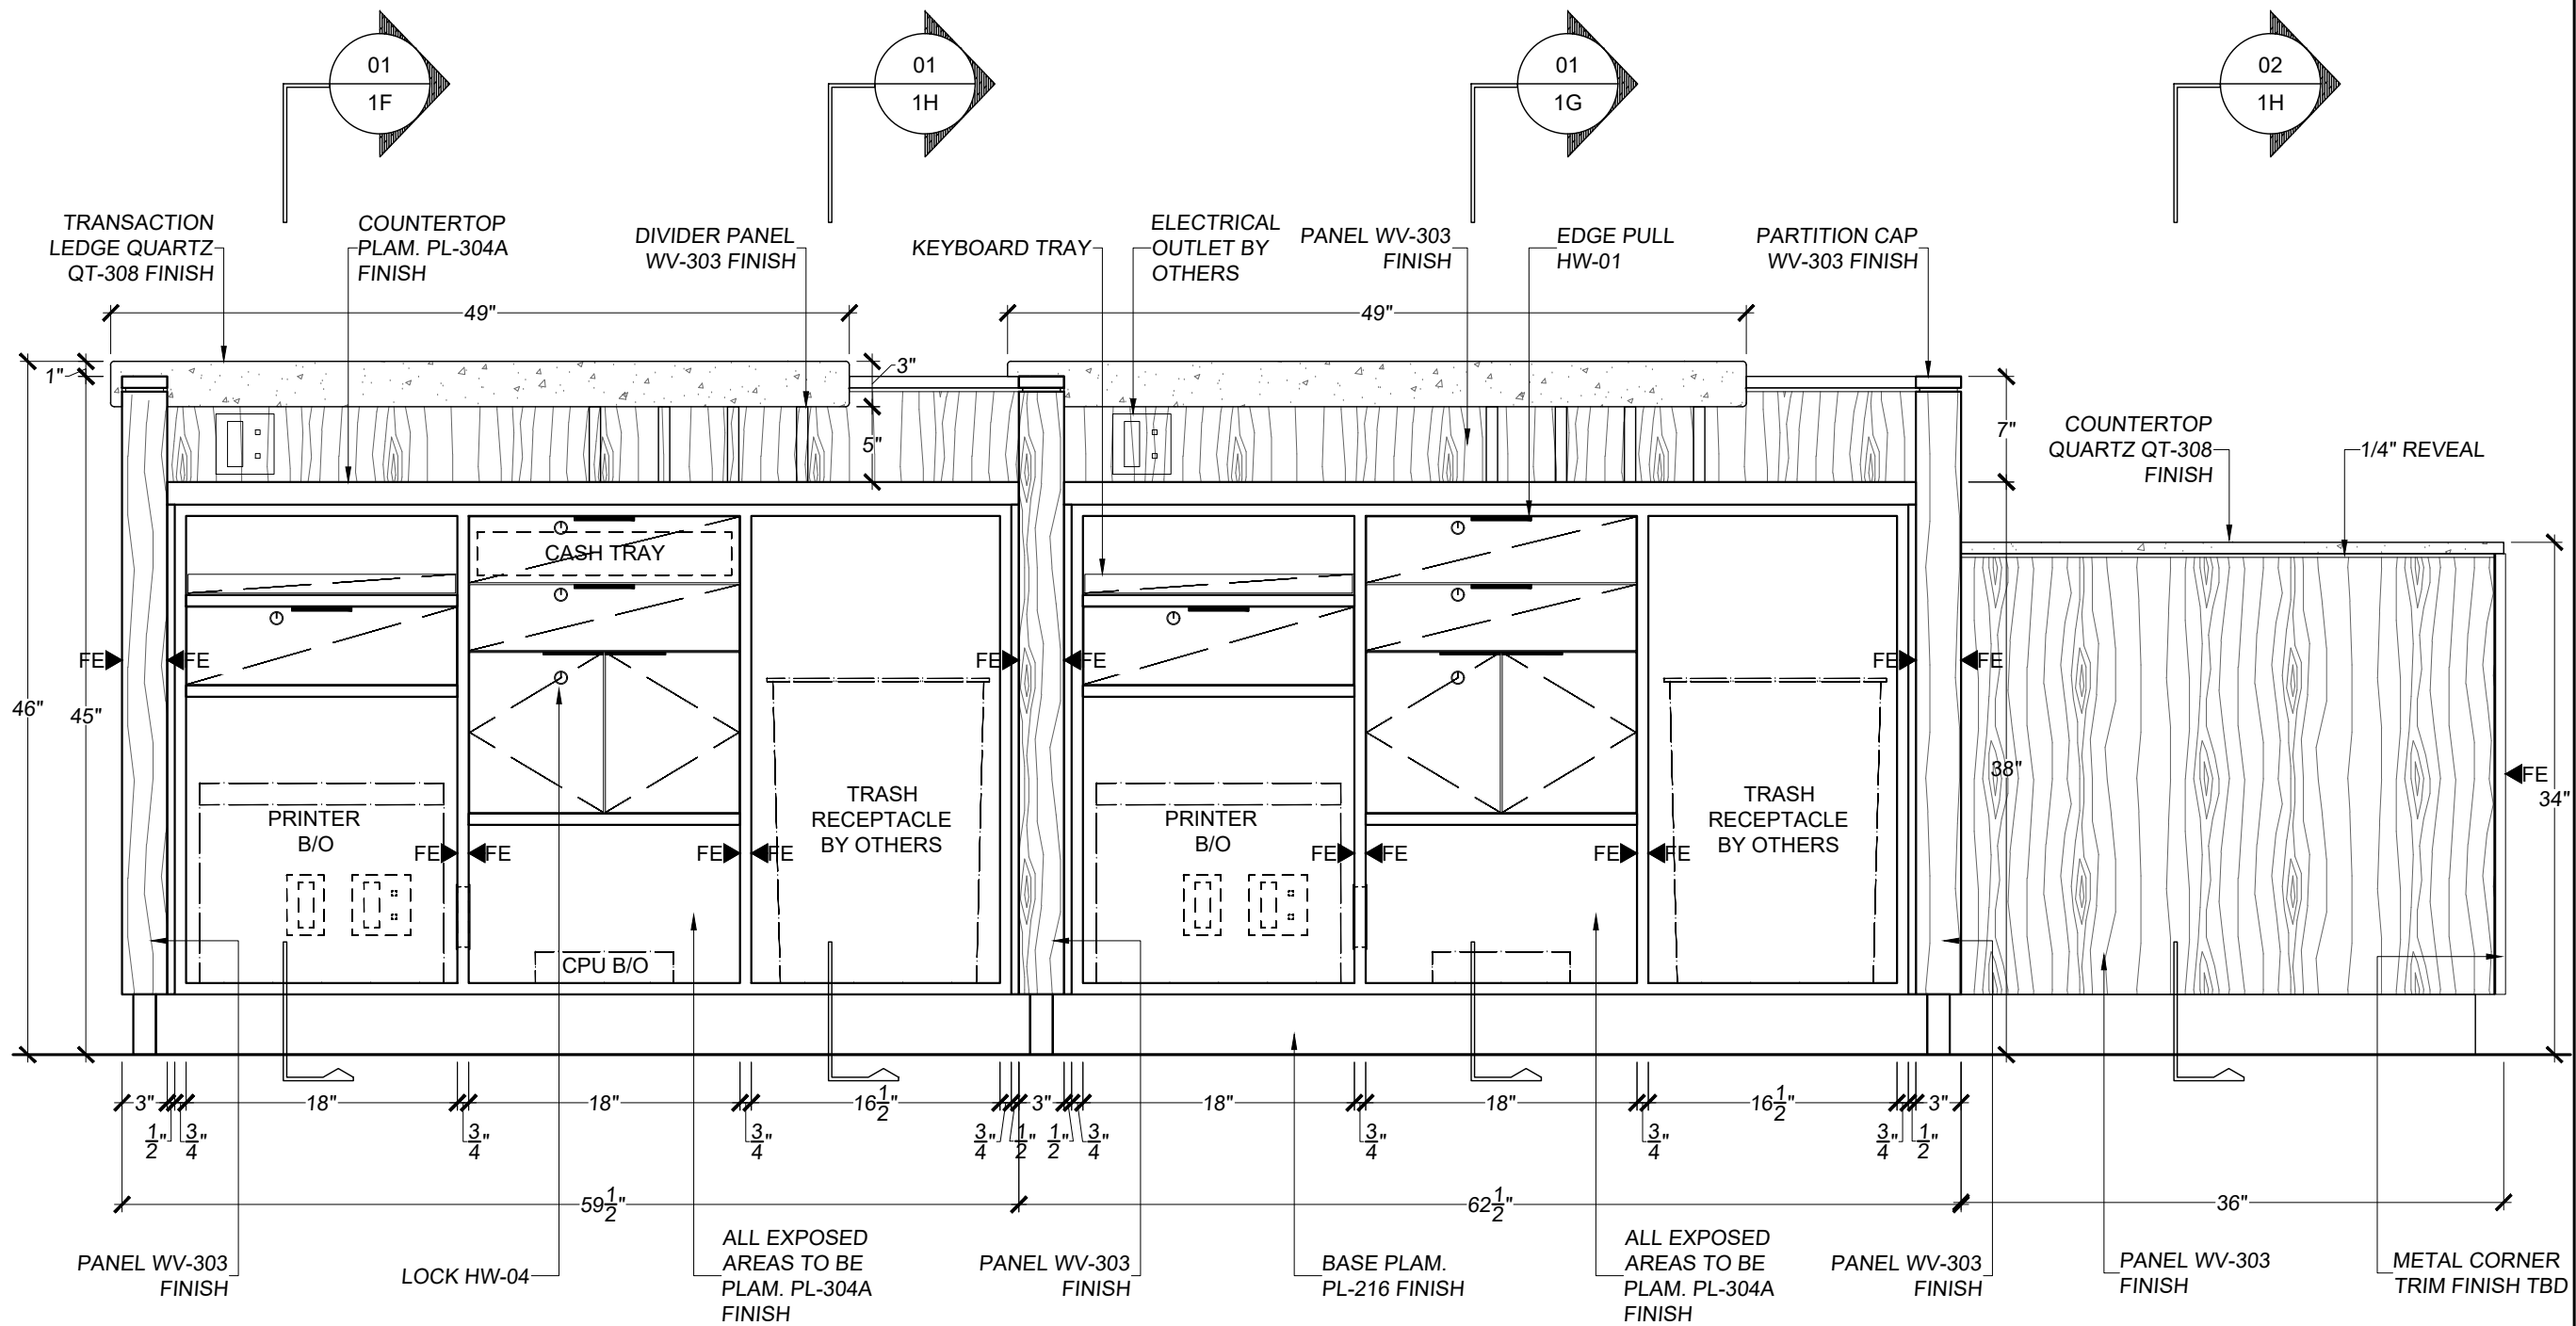


01
1A

ELEVATION @ WELCOME DESK

SCALE: 1" = 1'-0"

REF.: 7/A800


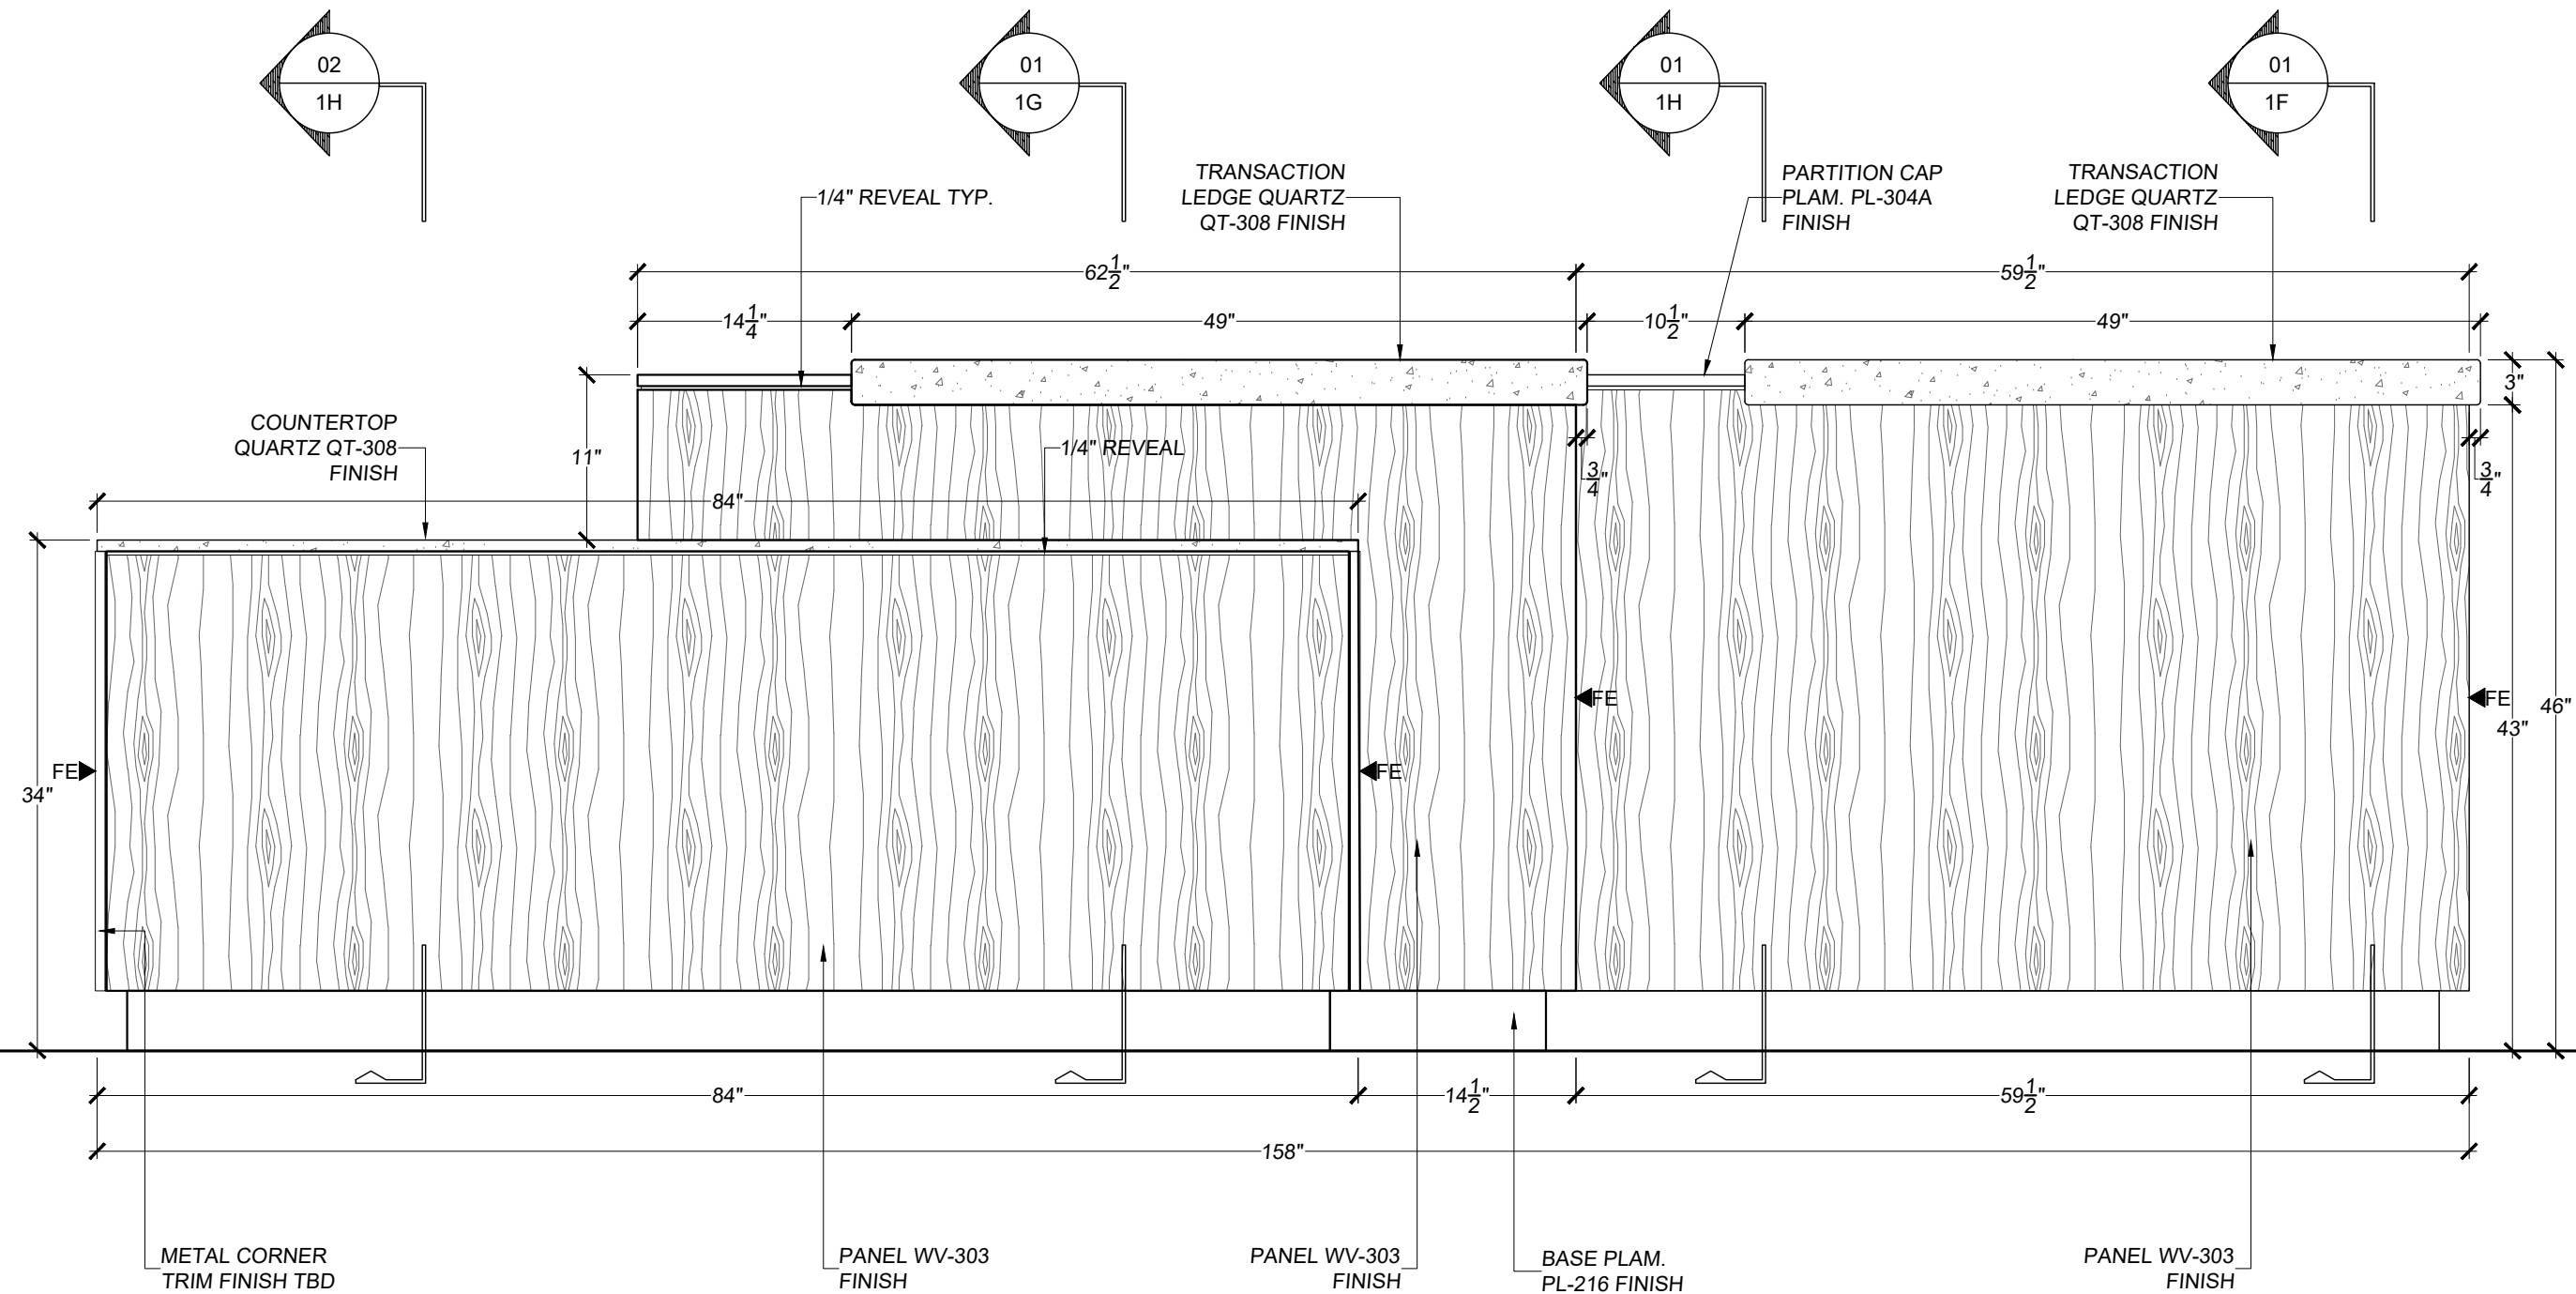


01
1B

ELEVATION @ WELCOME DESK

SCALE: 1" = 1'-0"

REF.: 8/A800

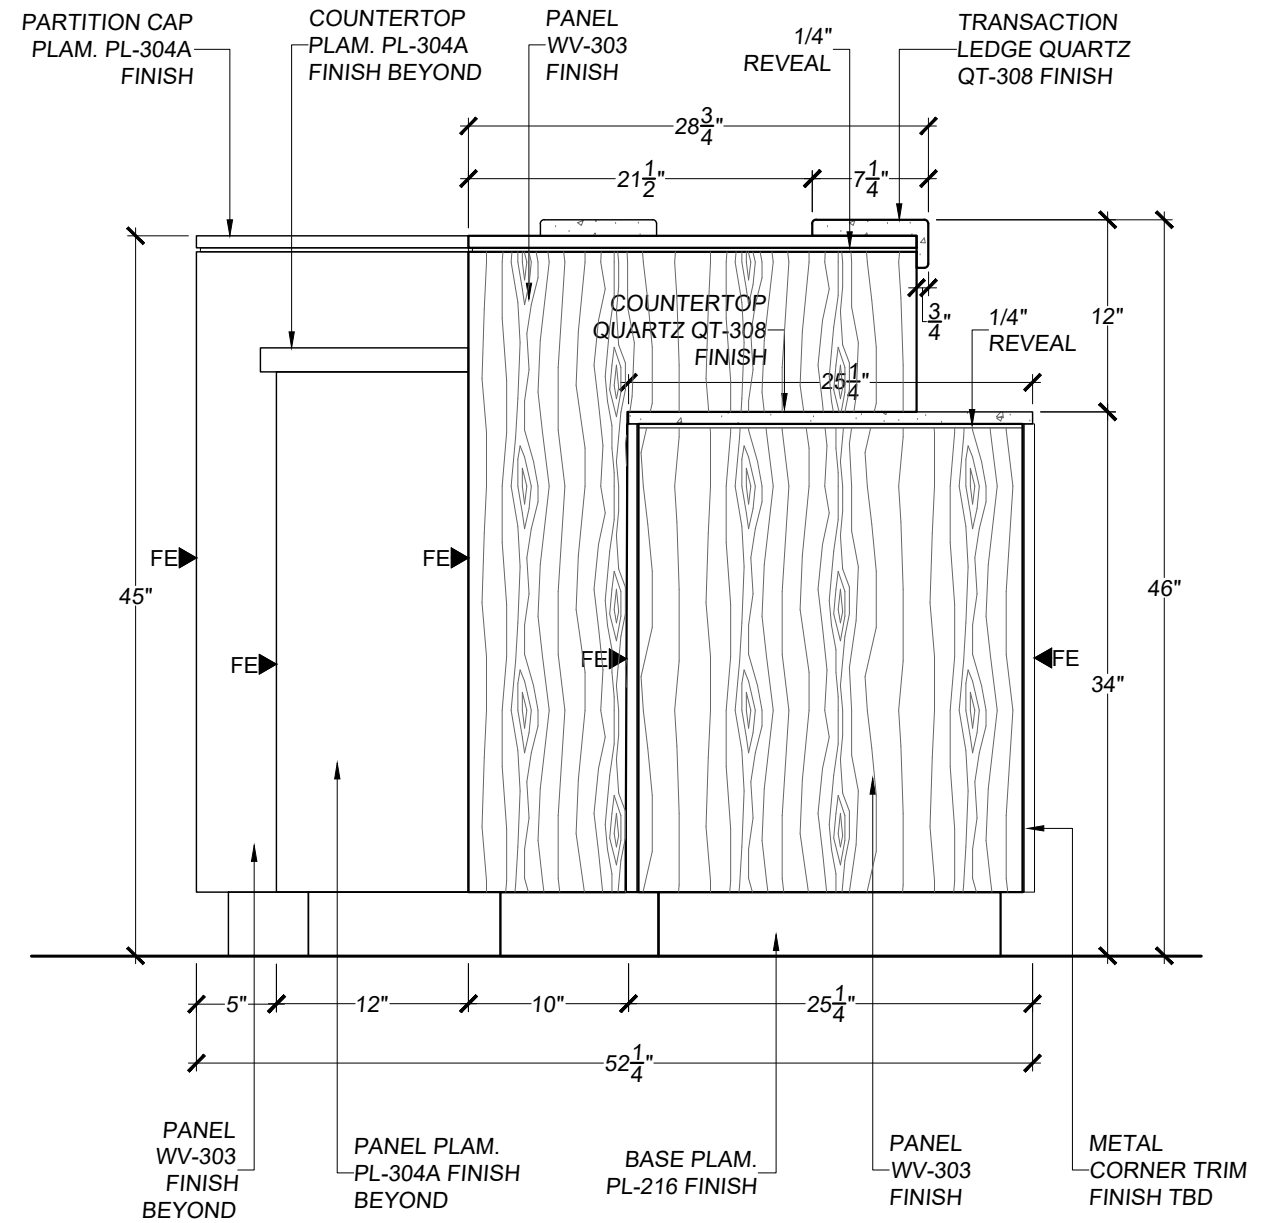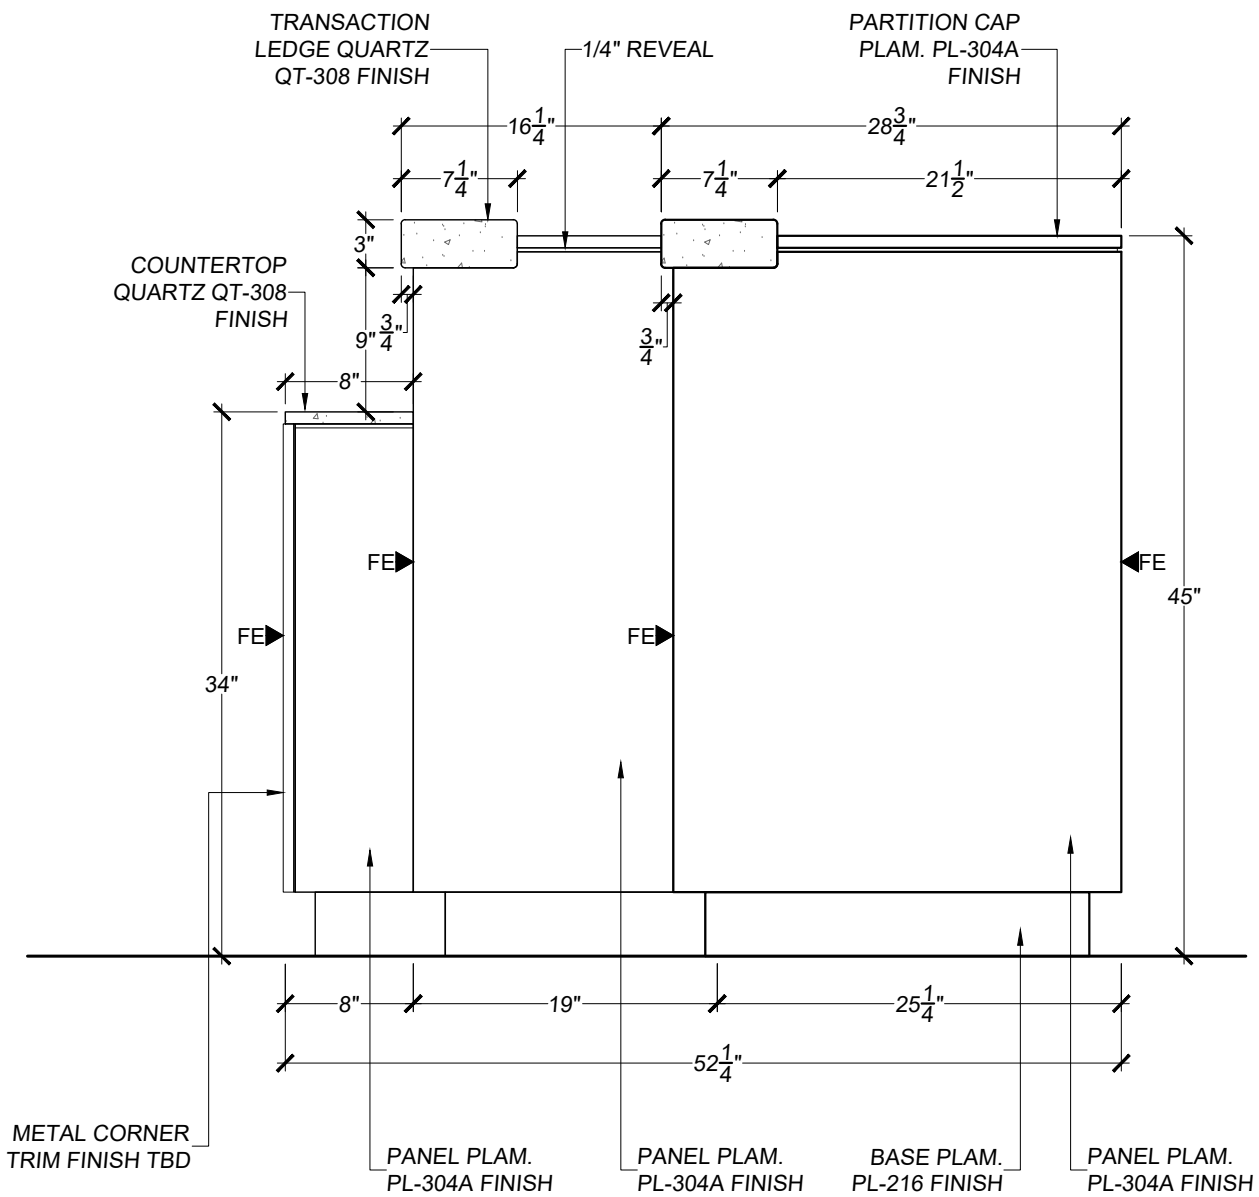

01
1C


ELEVATION @ WELCOME DESK

SCALE: 1" = 1'-0" REF.: 8/A800


02
1C

ELEVATION @ WELCOME DESK


SCALE: 1" = 1'-0" REF.: 5/A800

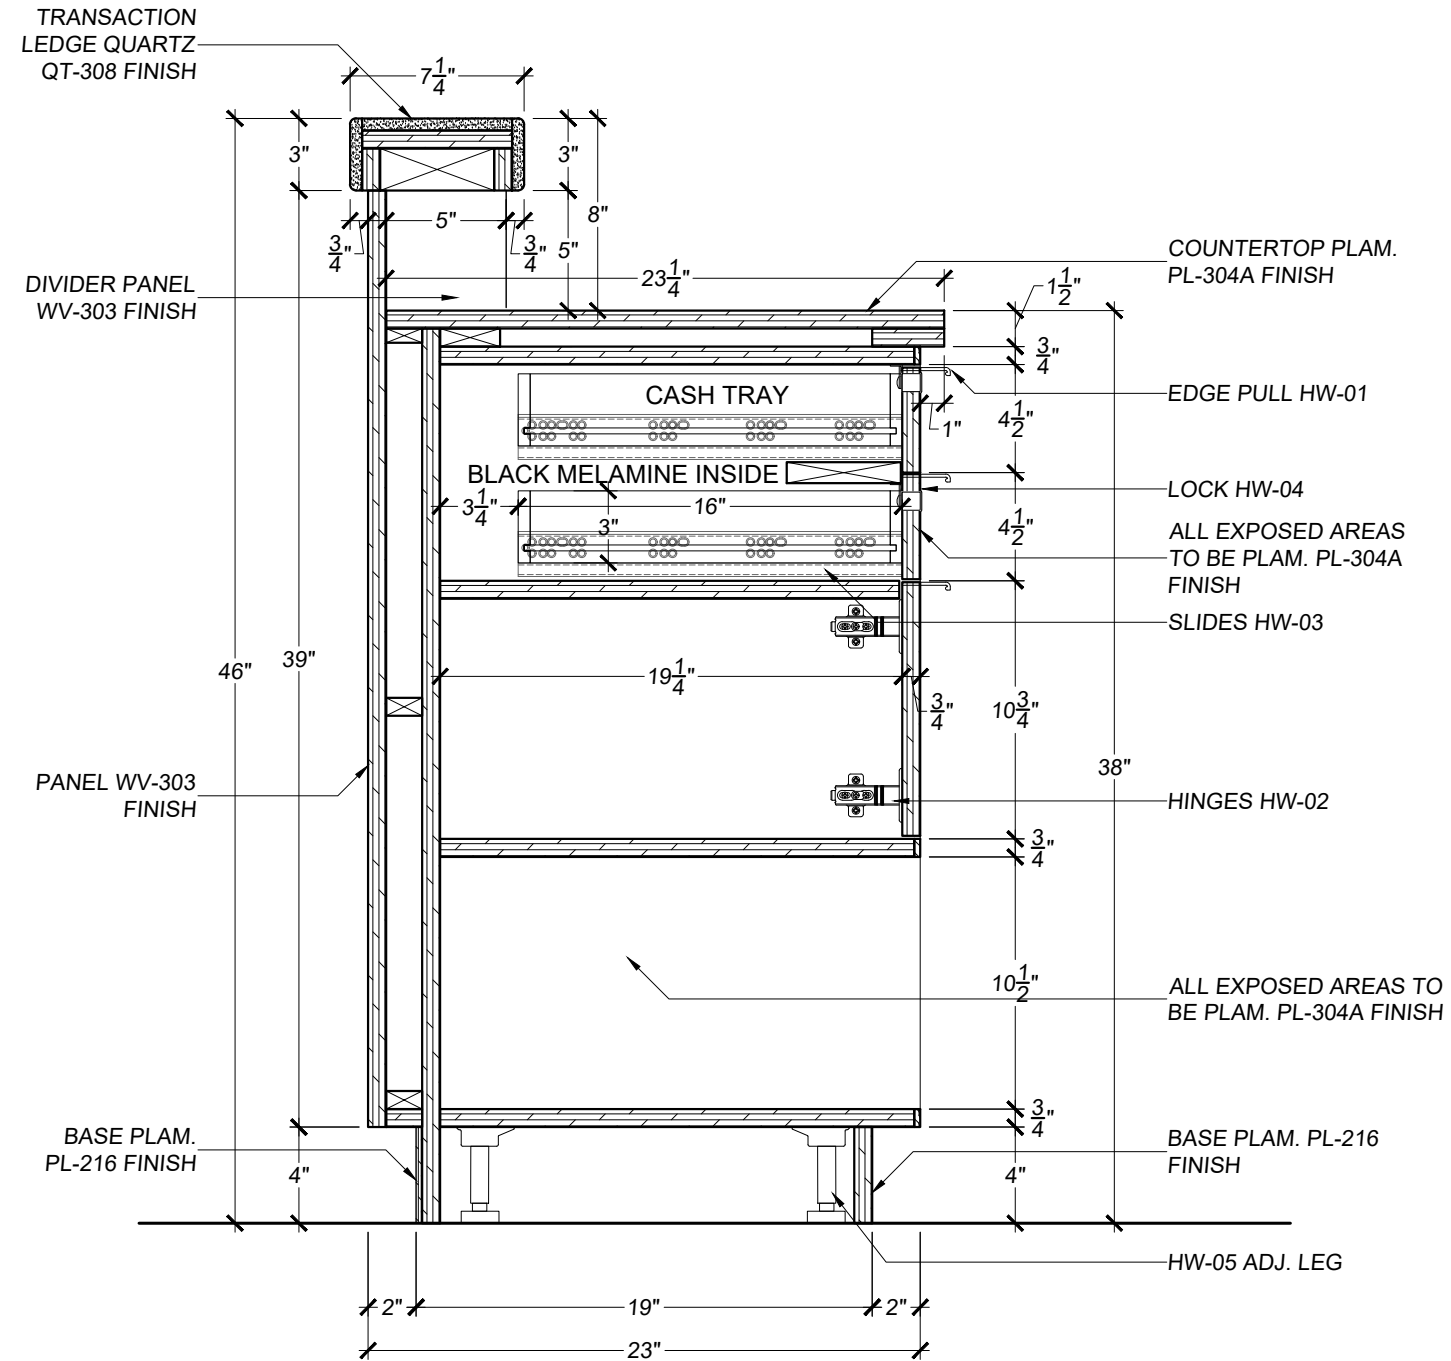


01 SECTION @ CPU CABINET
1G SCALE: 1 1/2" - 1'-0" REF.: 2/A801

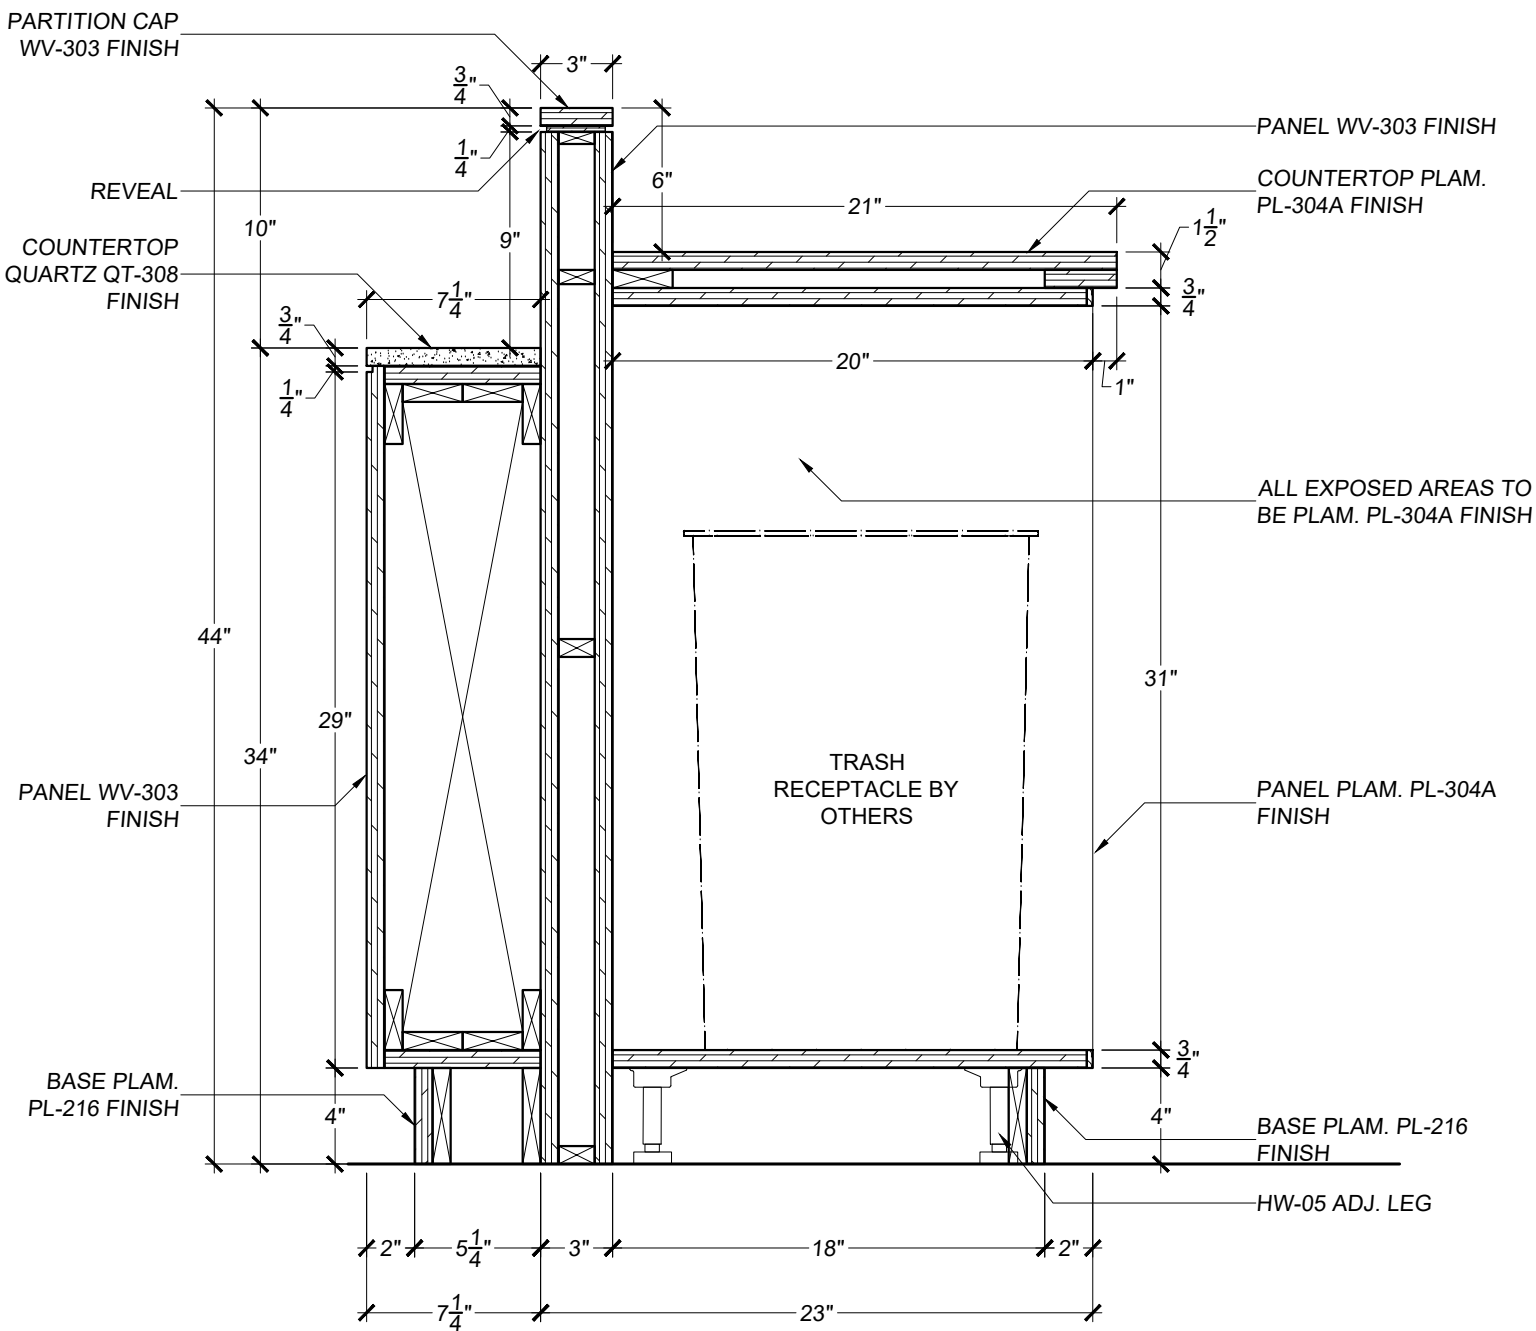

01 SECTION @ TRASH CABINET
1H SCALE: 1 1/2" - 1'-0" REF.: 4/A801

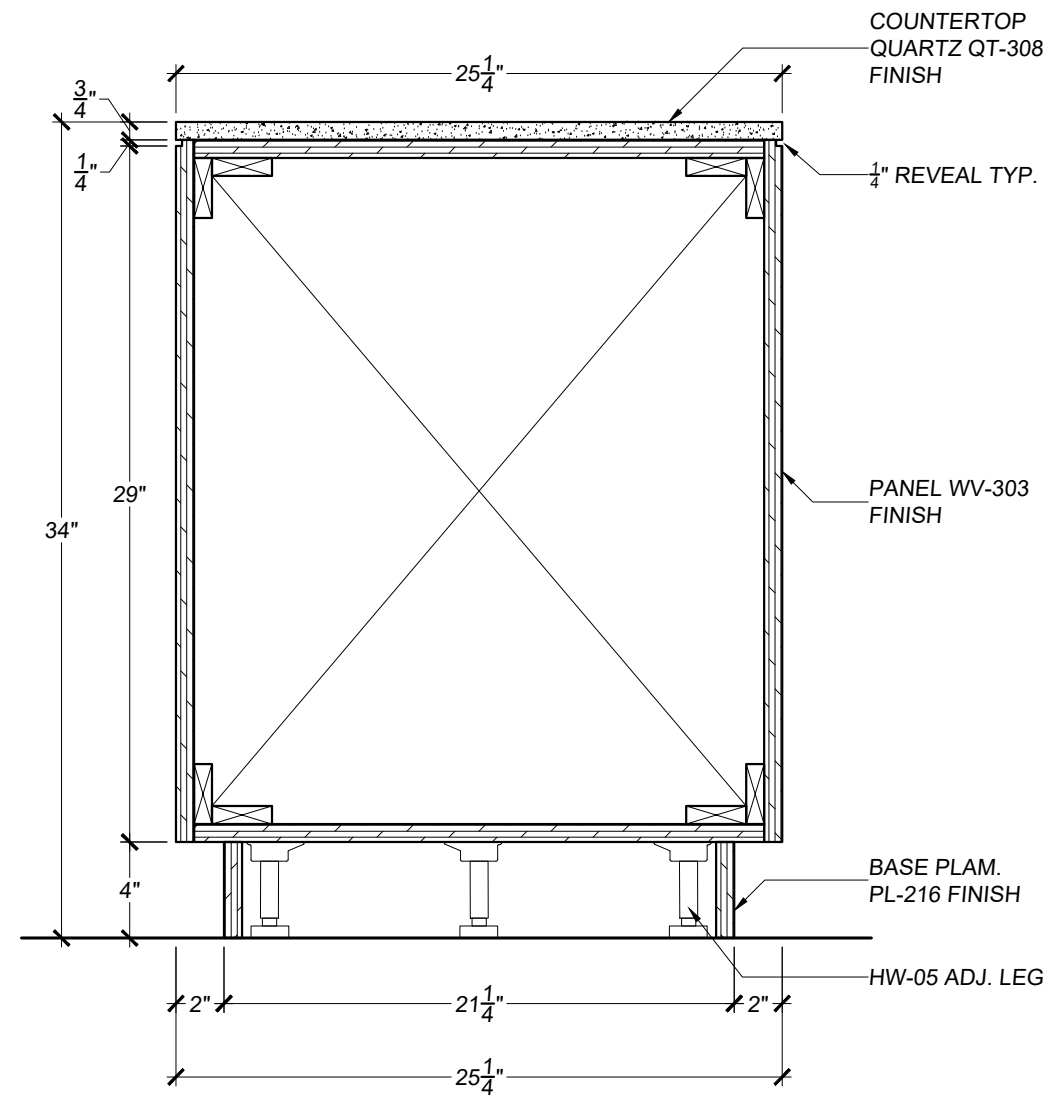

02 SECTION @ ADA TRANSACTION TOP
1H SCALE: 1 1/2" - 1'-0" REF.: 1/A801

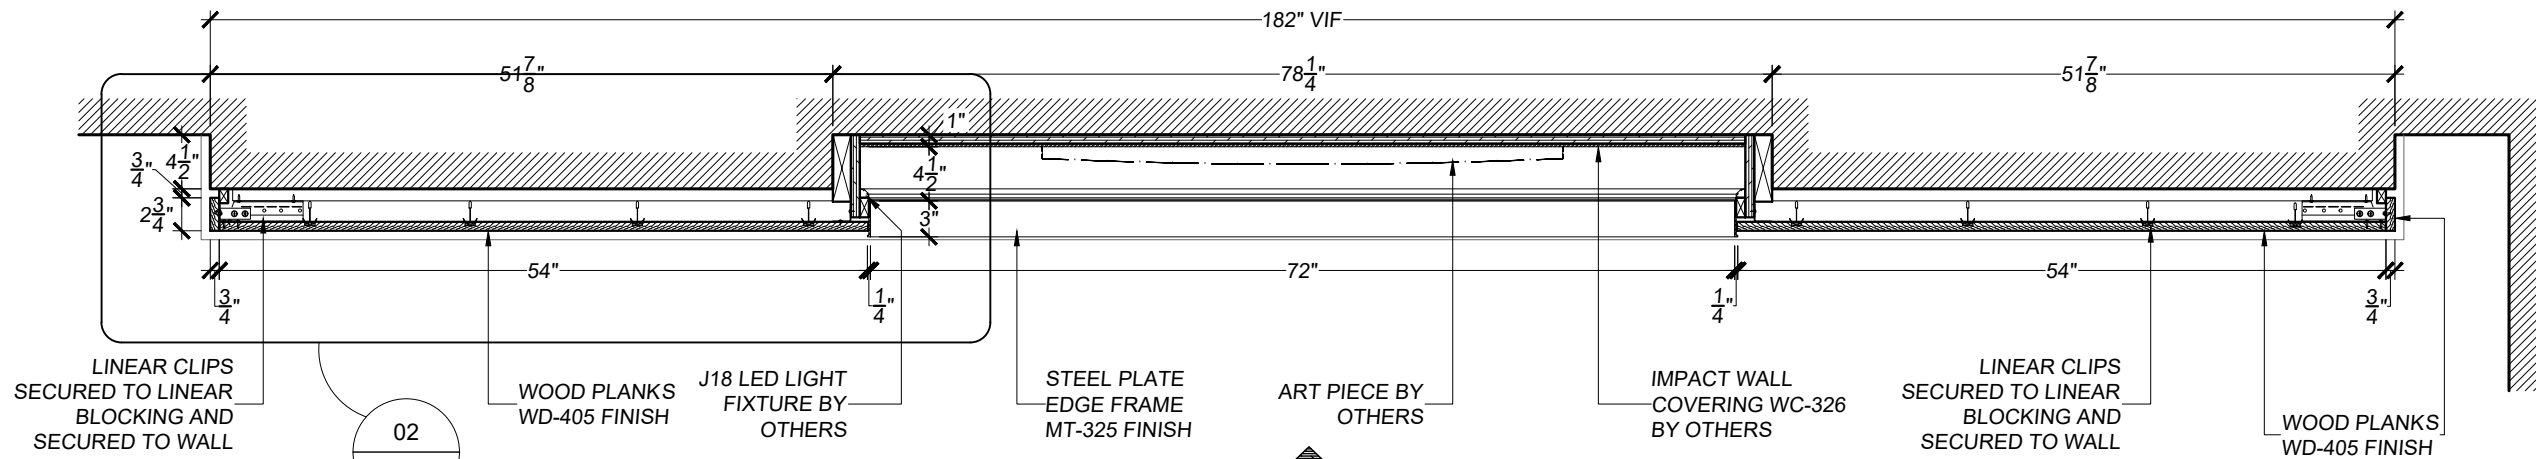


01
2B

PLAN SECTION @ REGISTRATINO FEATURE WALL

SCALE: 3/4" - 1'-0"

REF.: 1/A402

01
2A

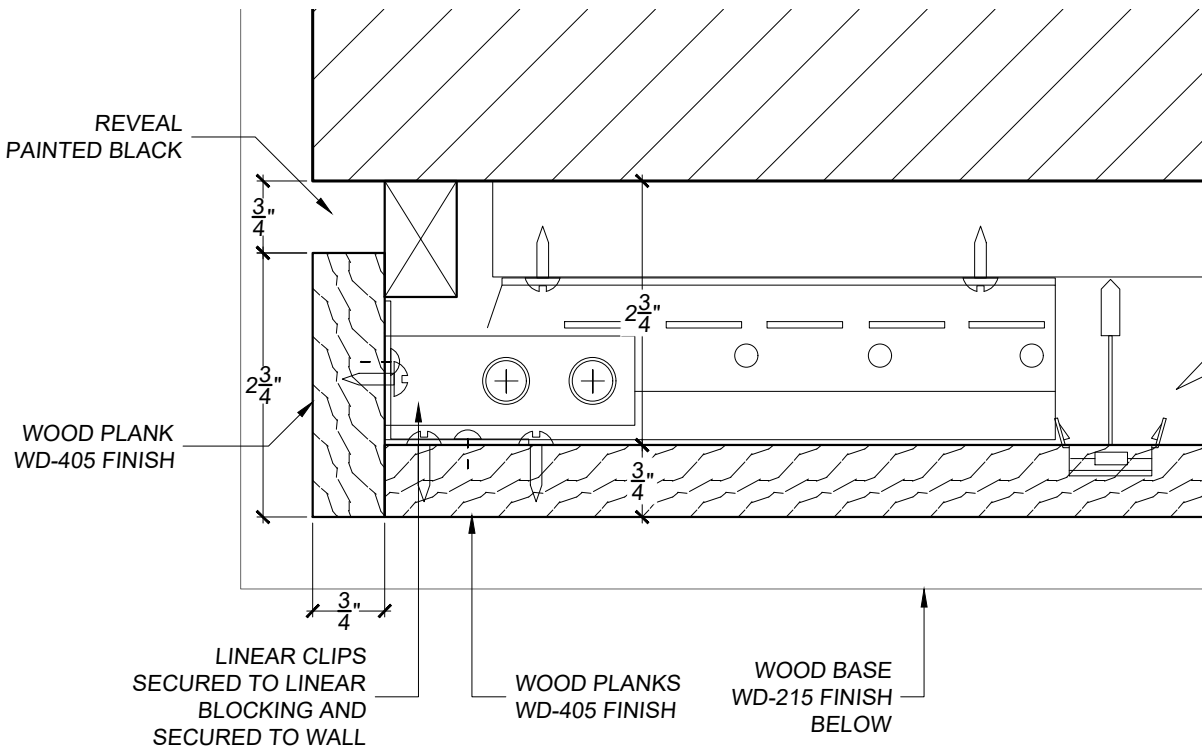


02
2B


DETAIL

SCALE: 6" - 1'-0"


REF.: 6/A802

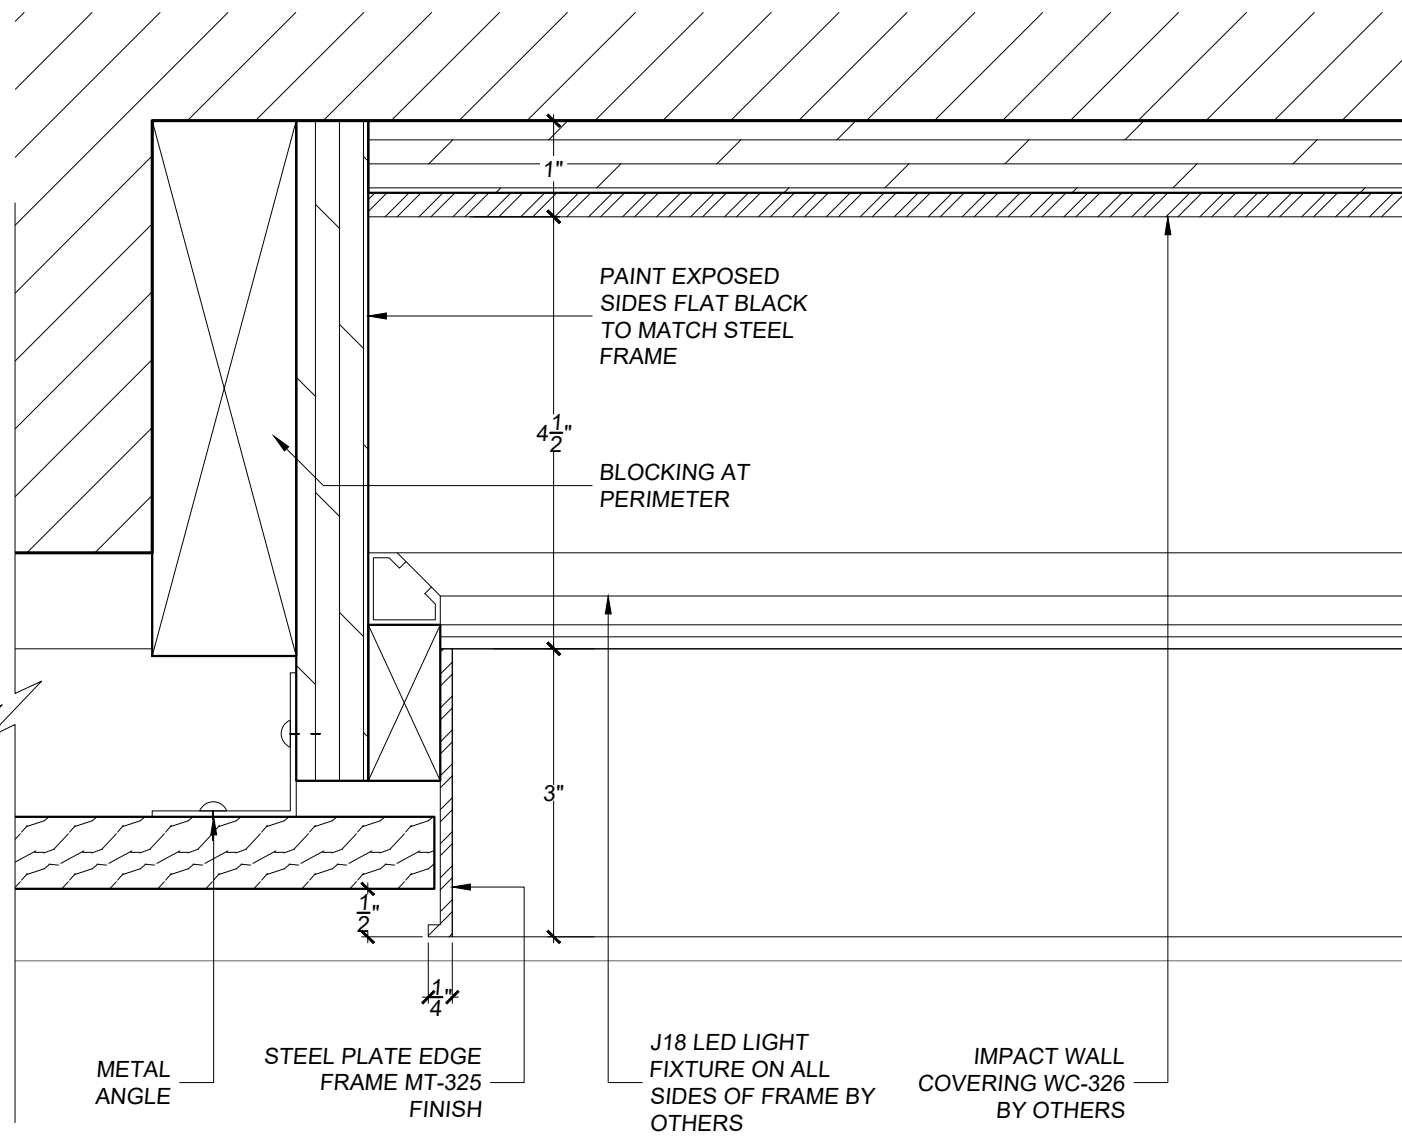




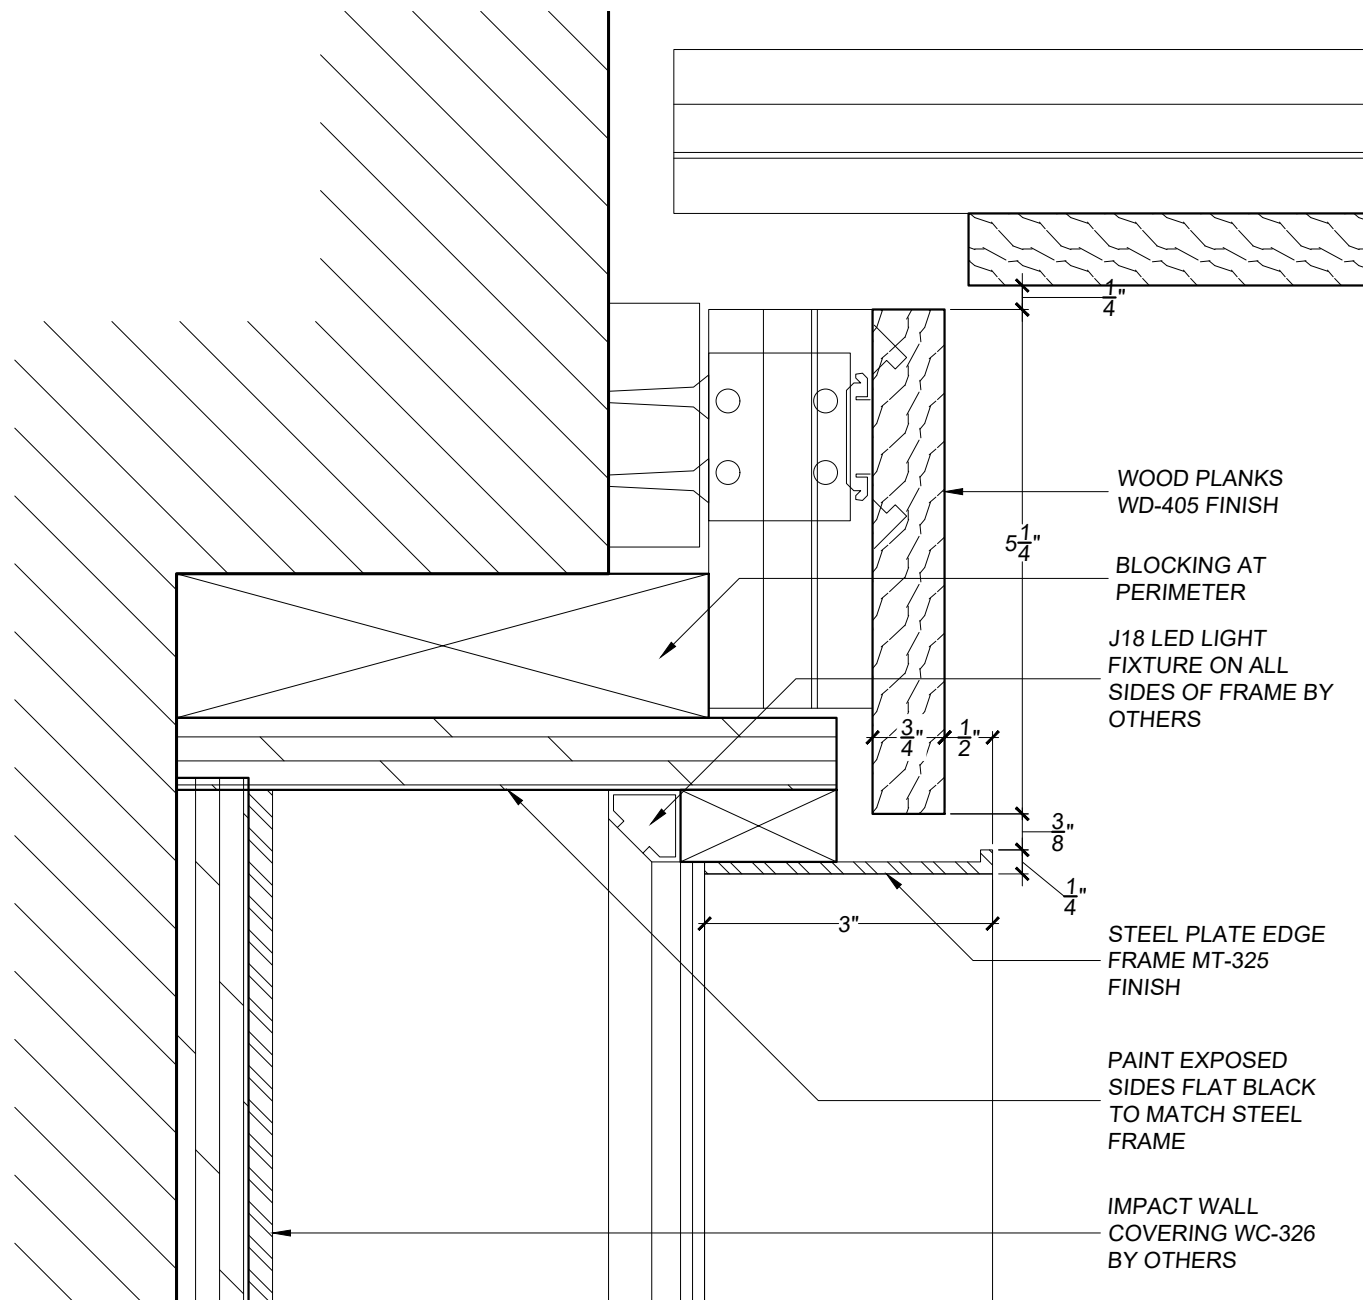

01
2D
DETAIL
SCALE: 6" - 1'-0" REF.: 7/A802

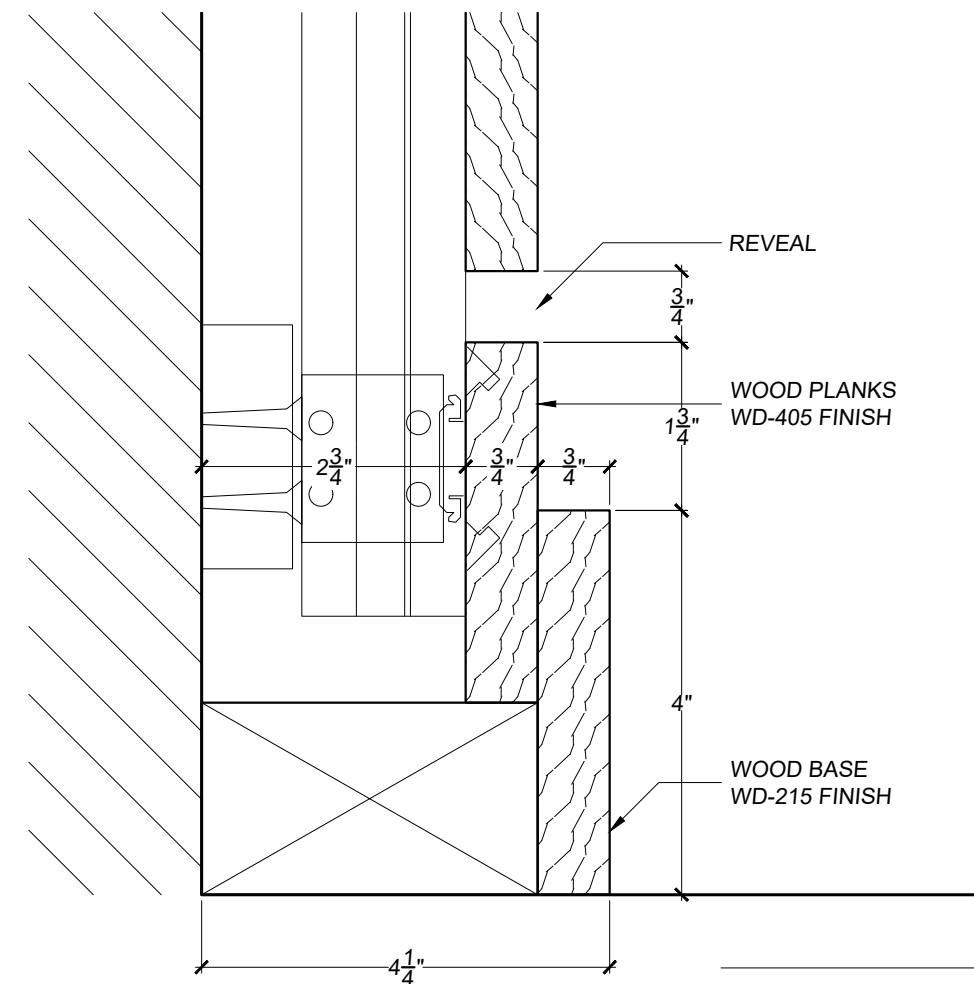


02
2D
DETAIL
SCALE: 6" - 1'-0" REF.: 11/A802

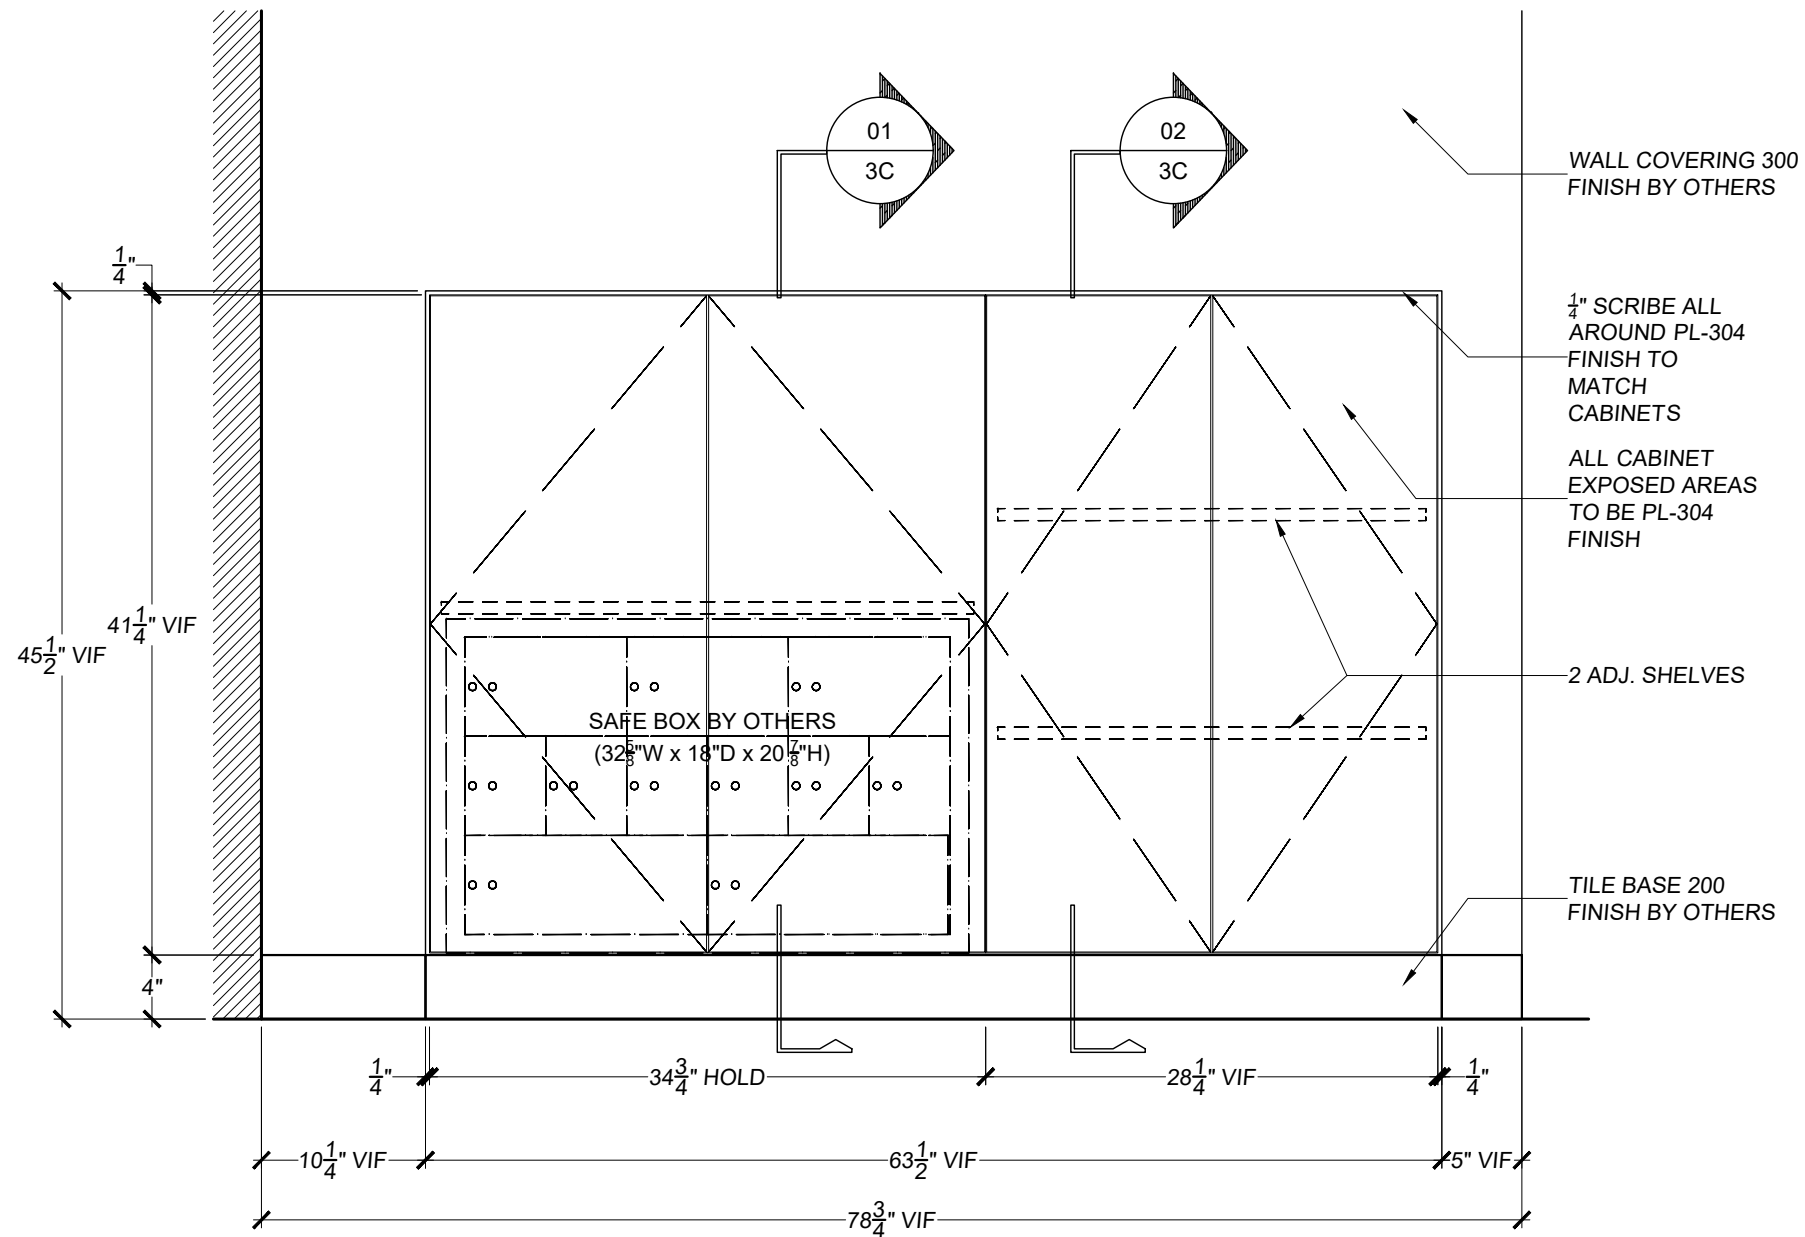

01
3A

ELEVATION


SCALE: 1" = 1'-0" REF.: 2/A802

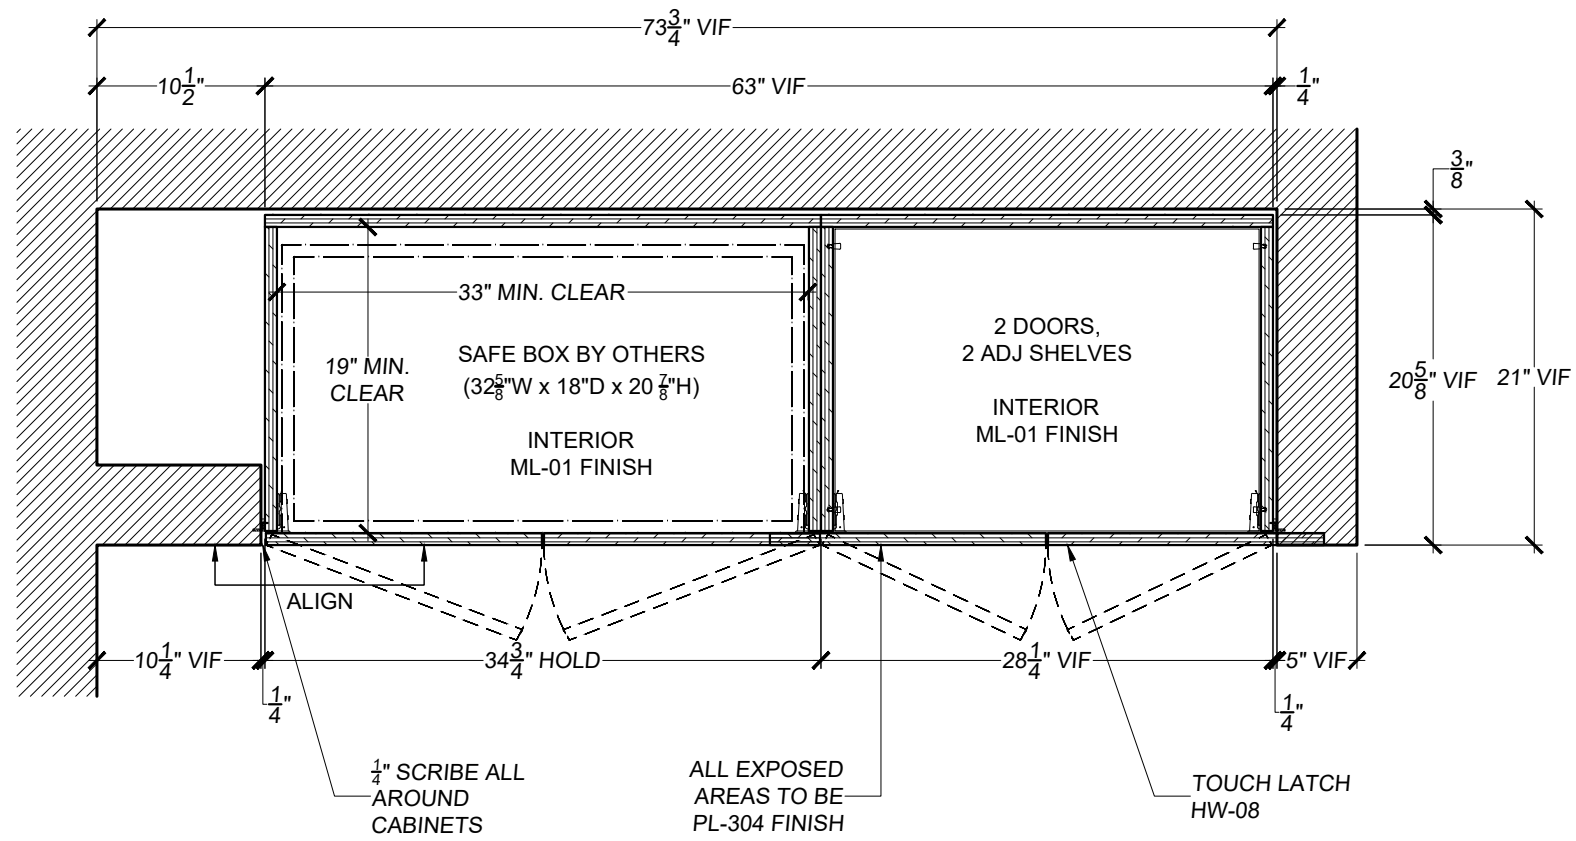


01
3B


PLAN SECTION

SCALE: 1" = 1'-0" REF.: 1/A802

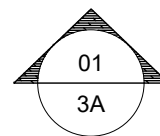

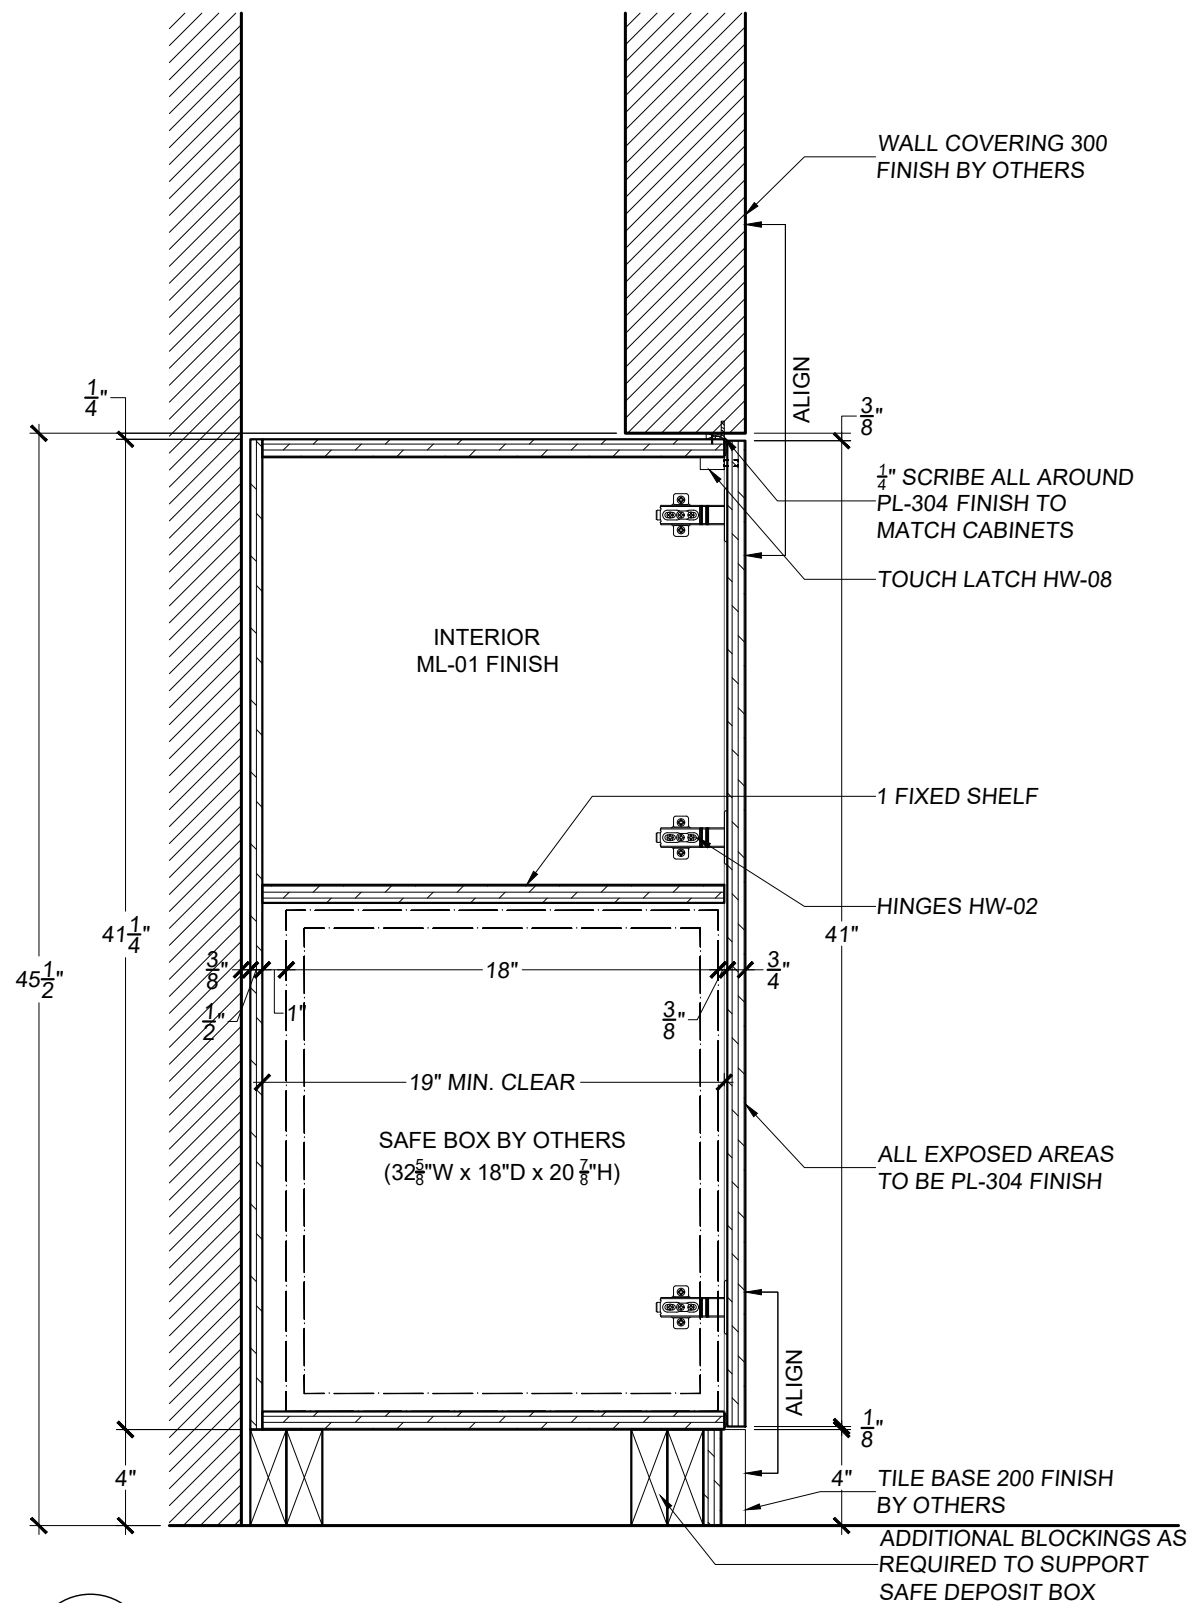

01 VERTICAL SECTION
3C SCALE: 1 1/2" - 1'-0" REF.: N/A

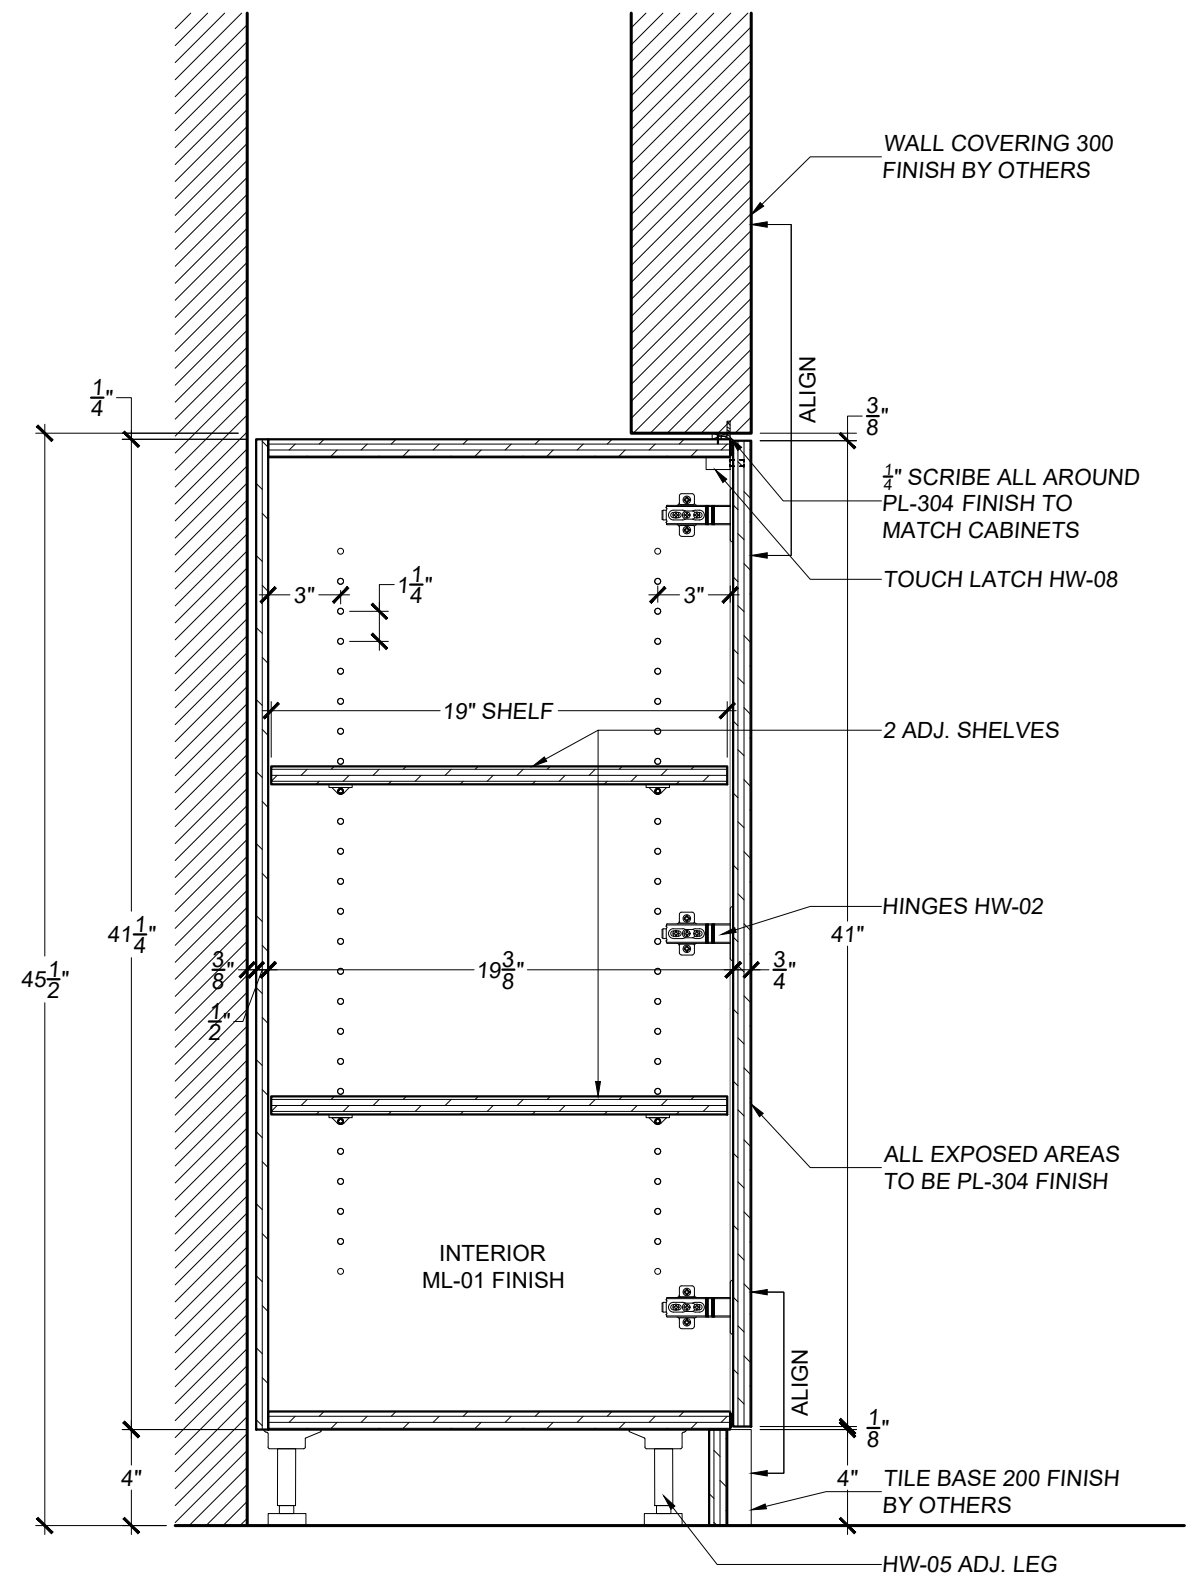

02 VERTICAL SECTION
3C SCALE: 1 1/2" - 1'-0" REF.: N/A