



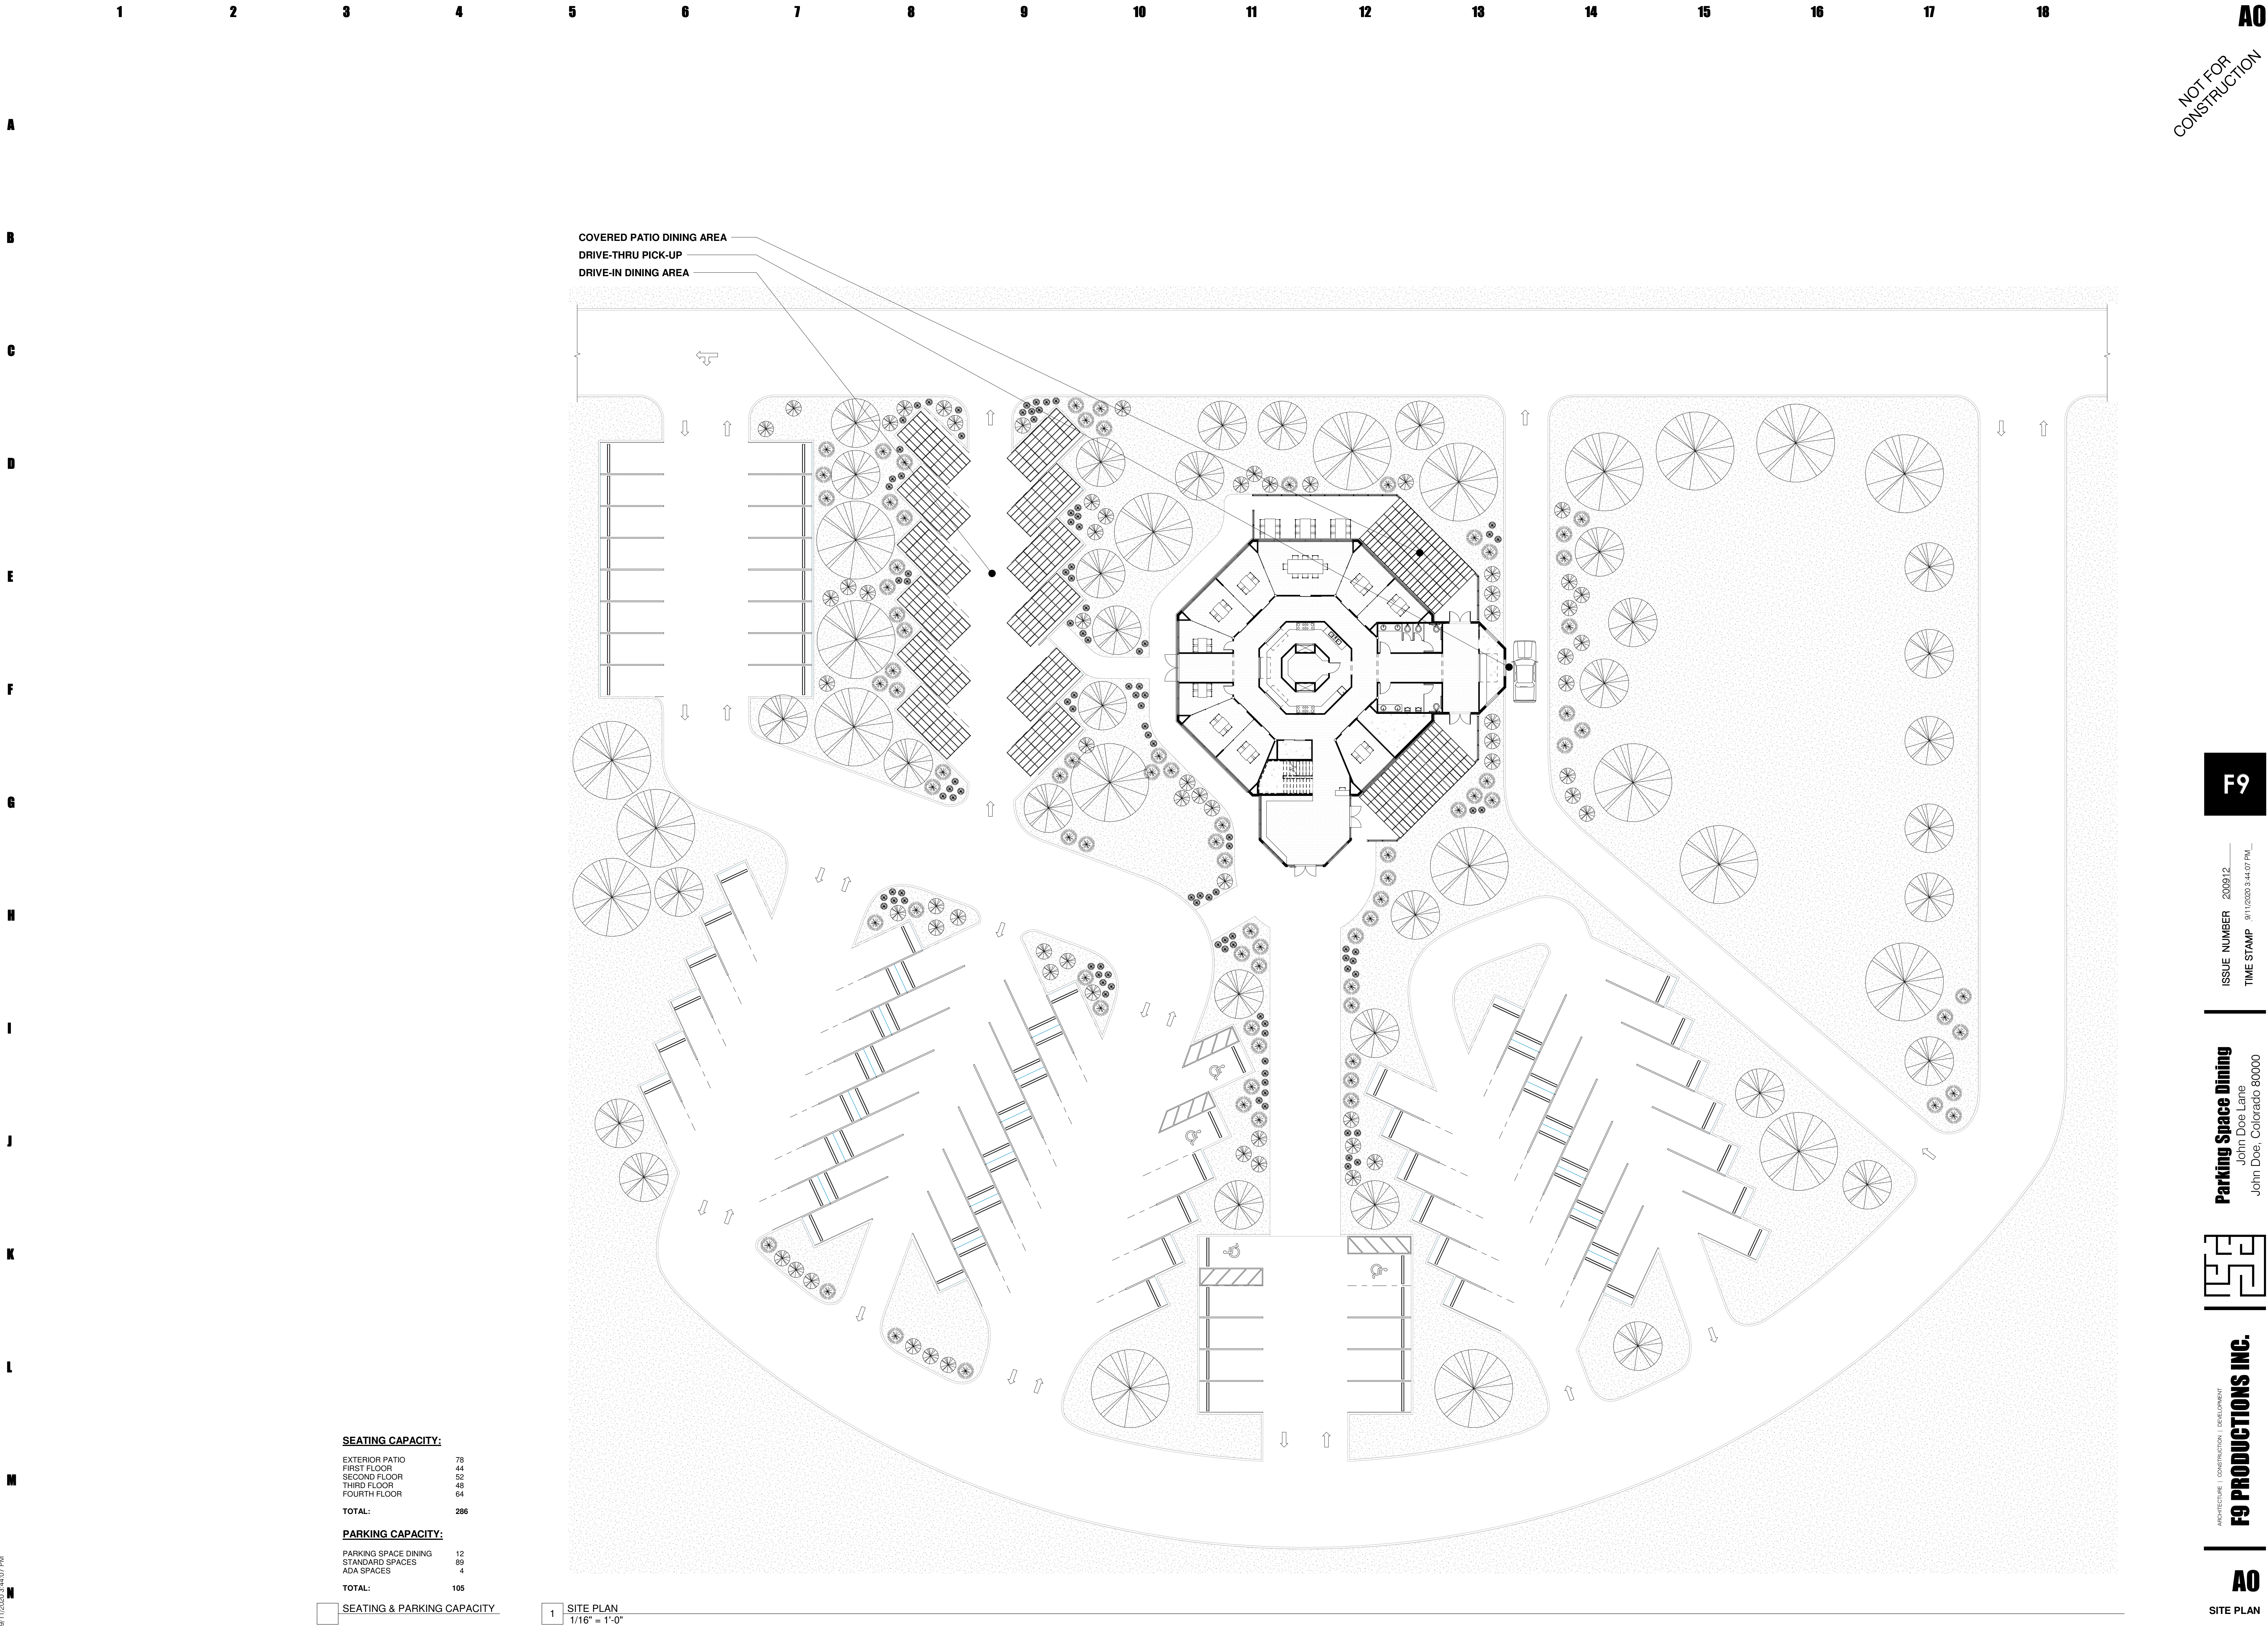
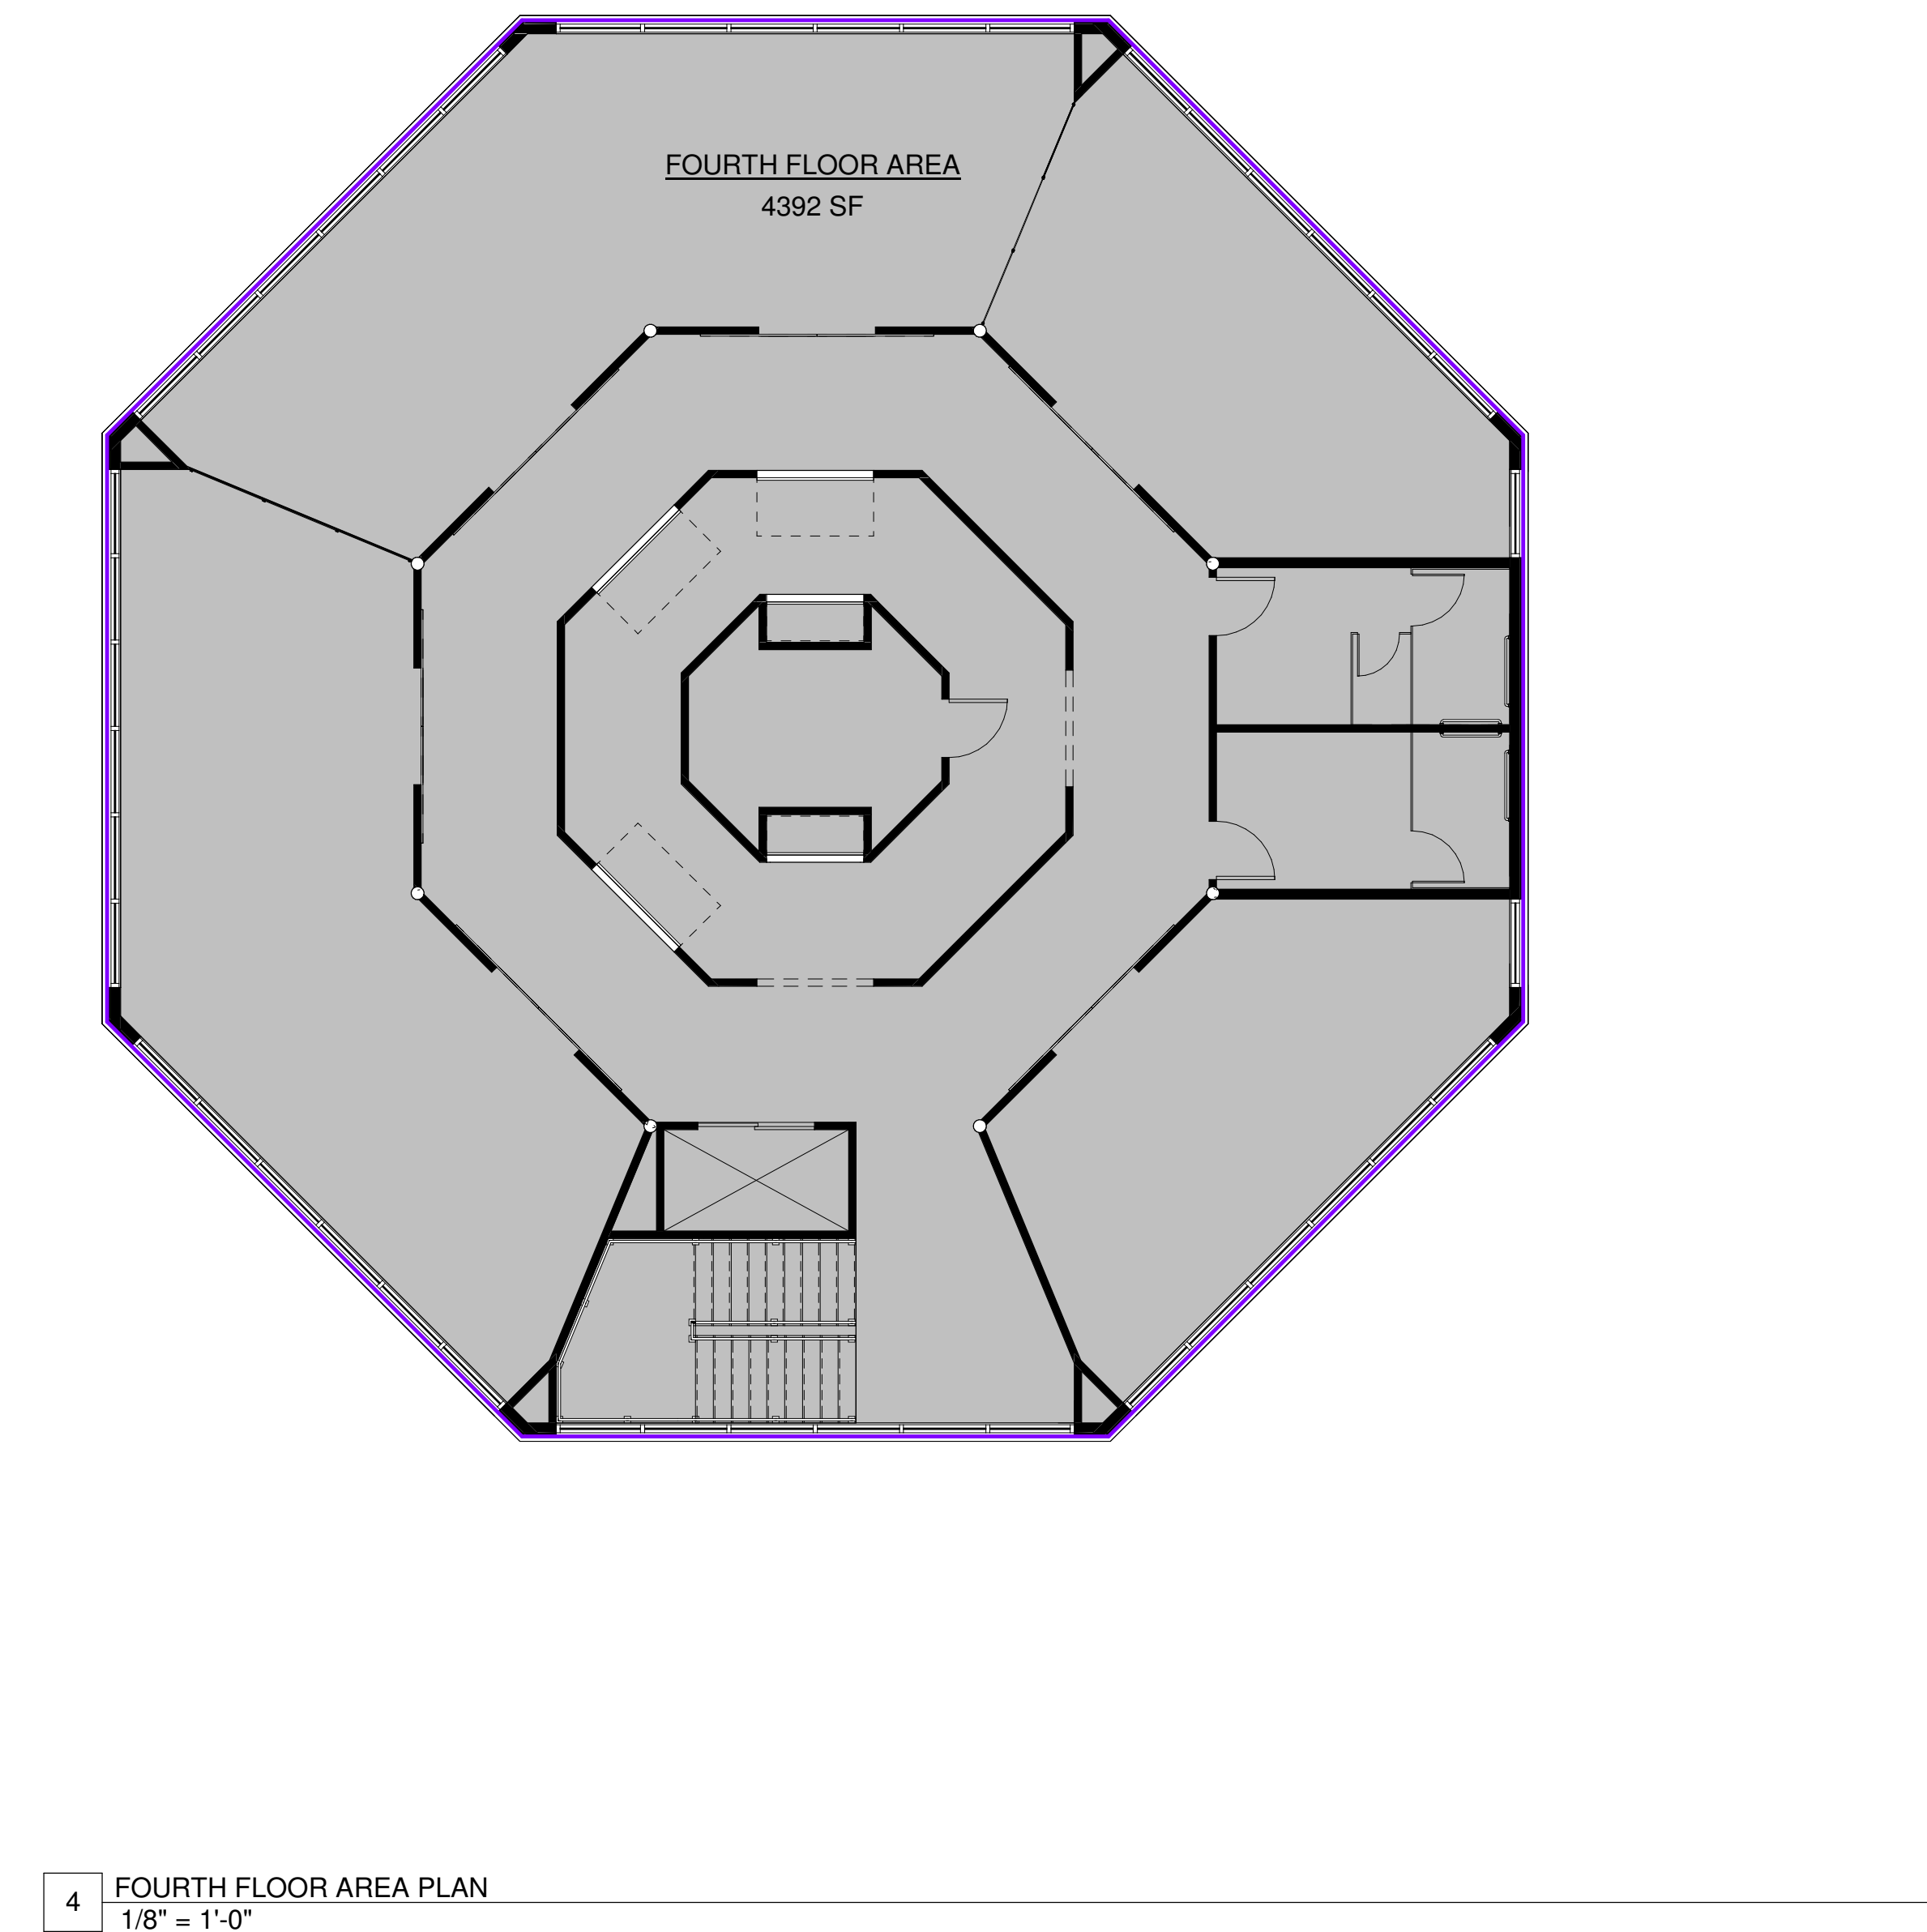
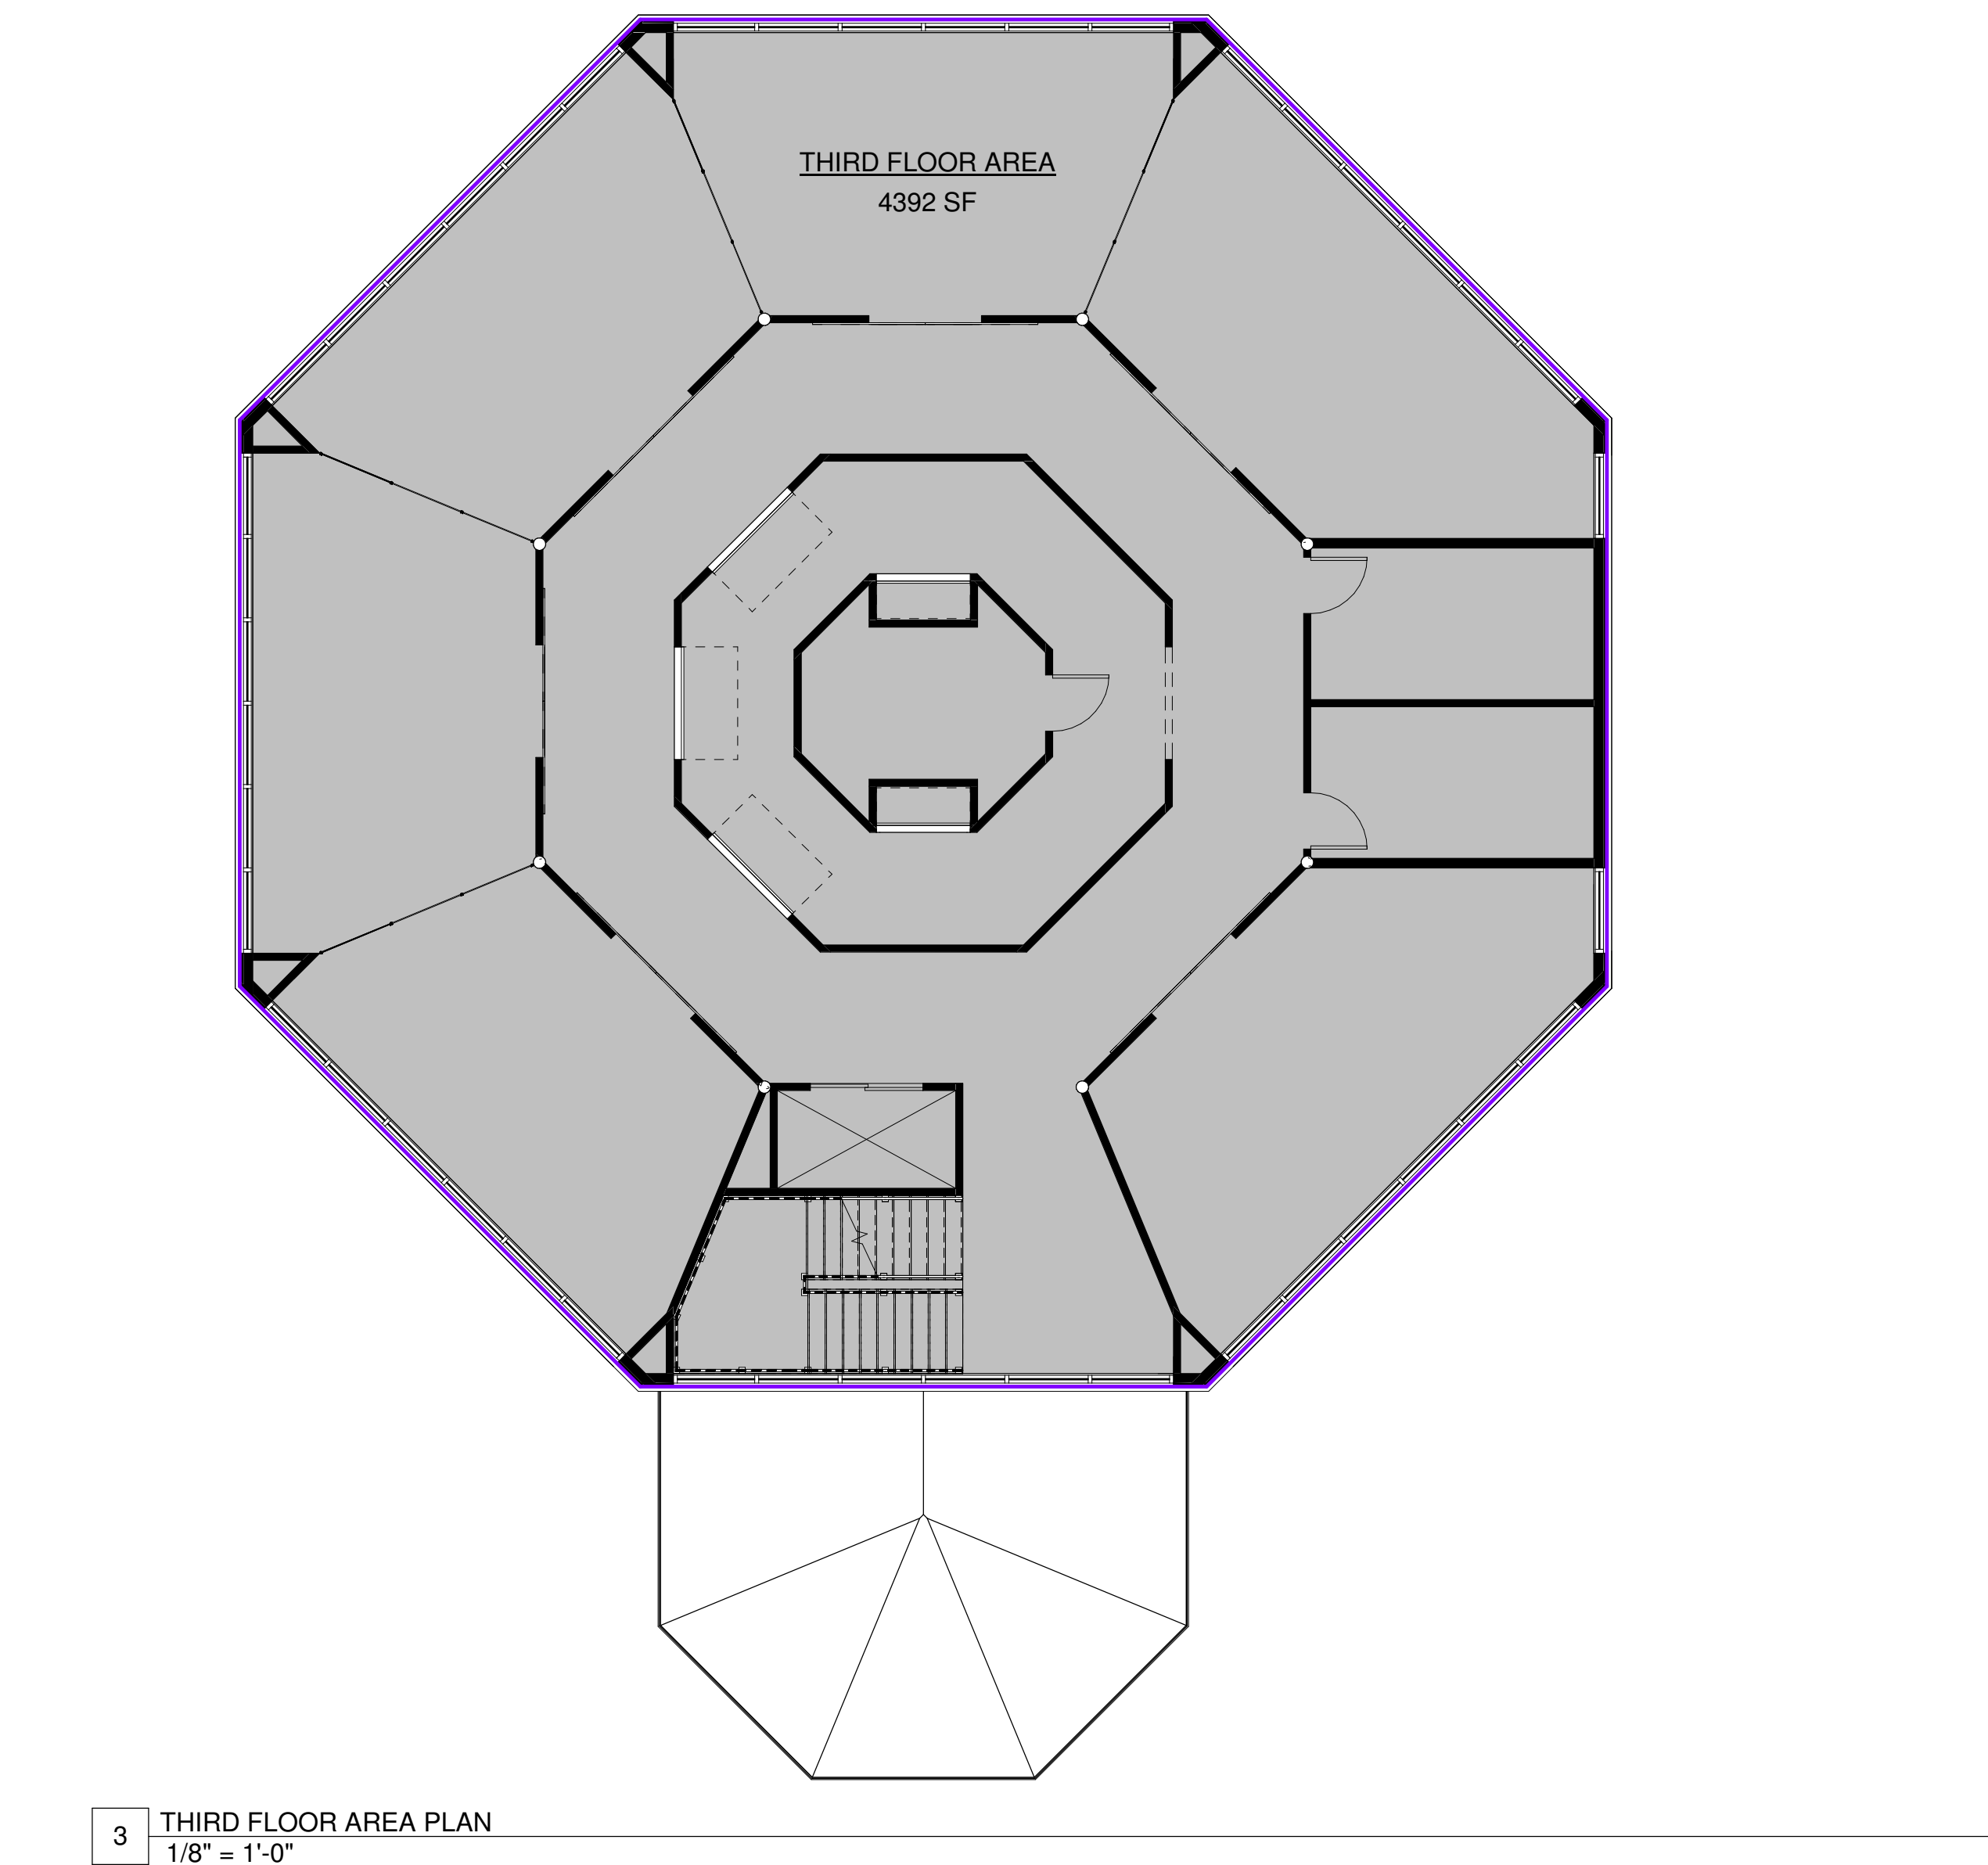
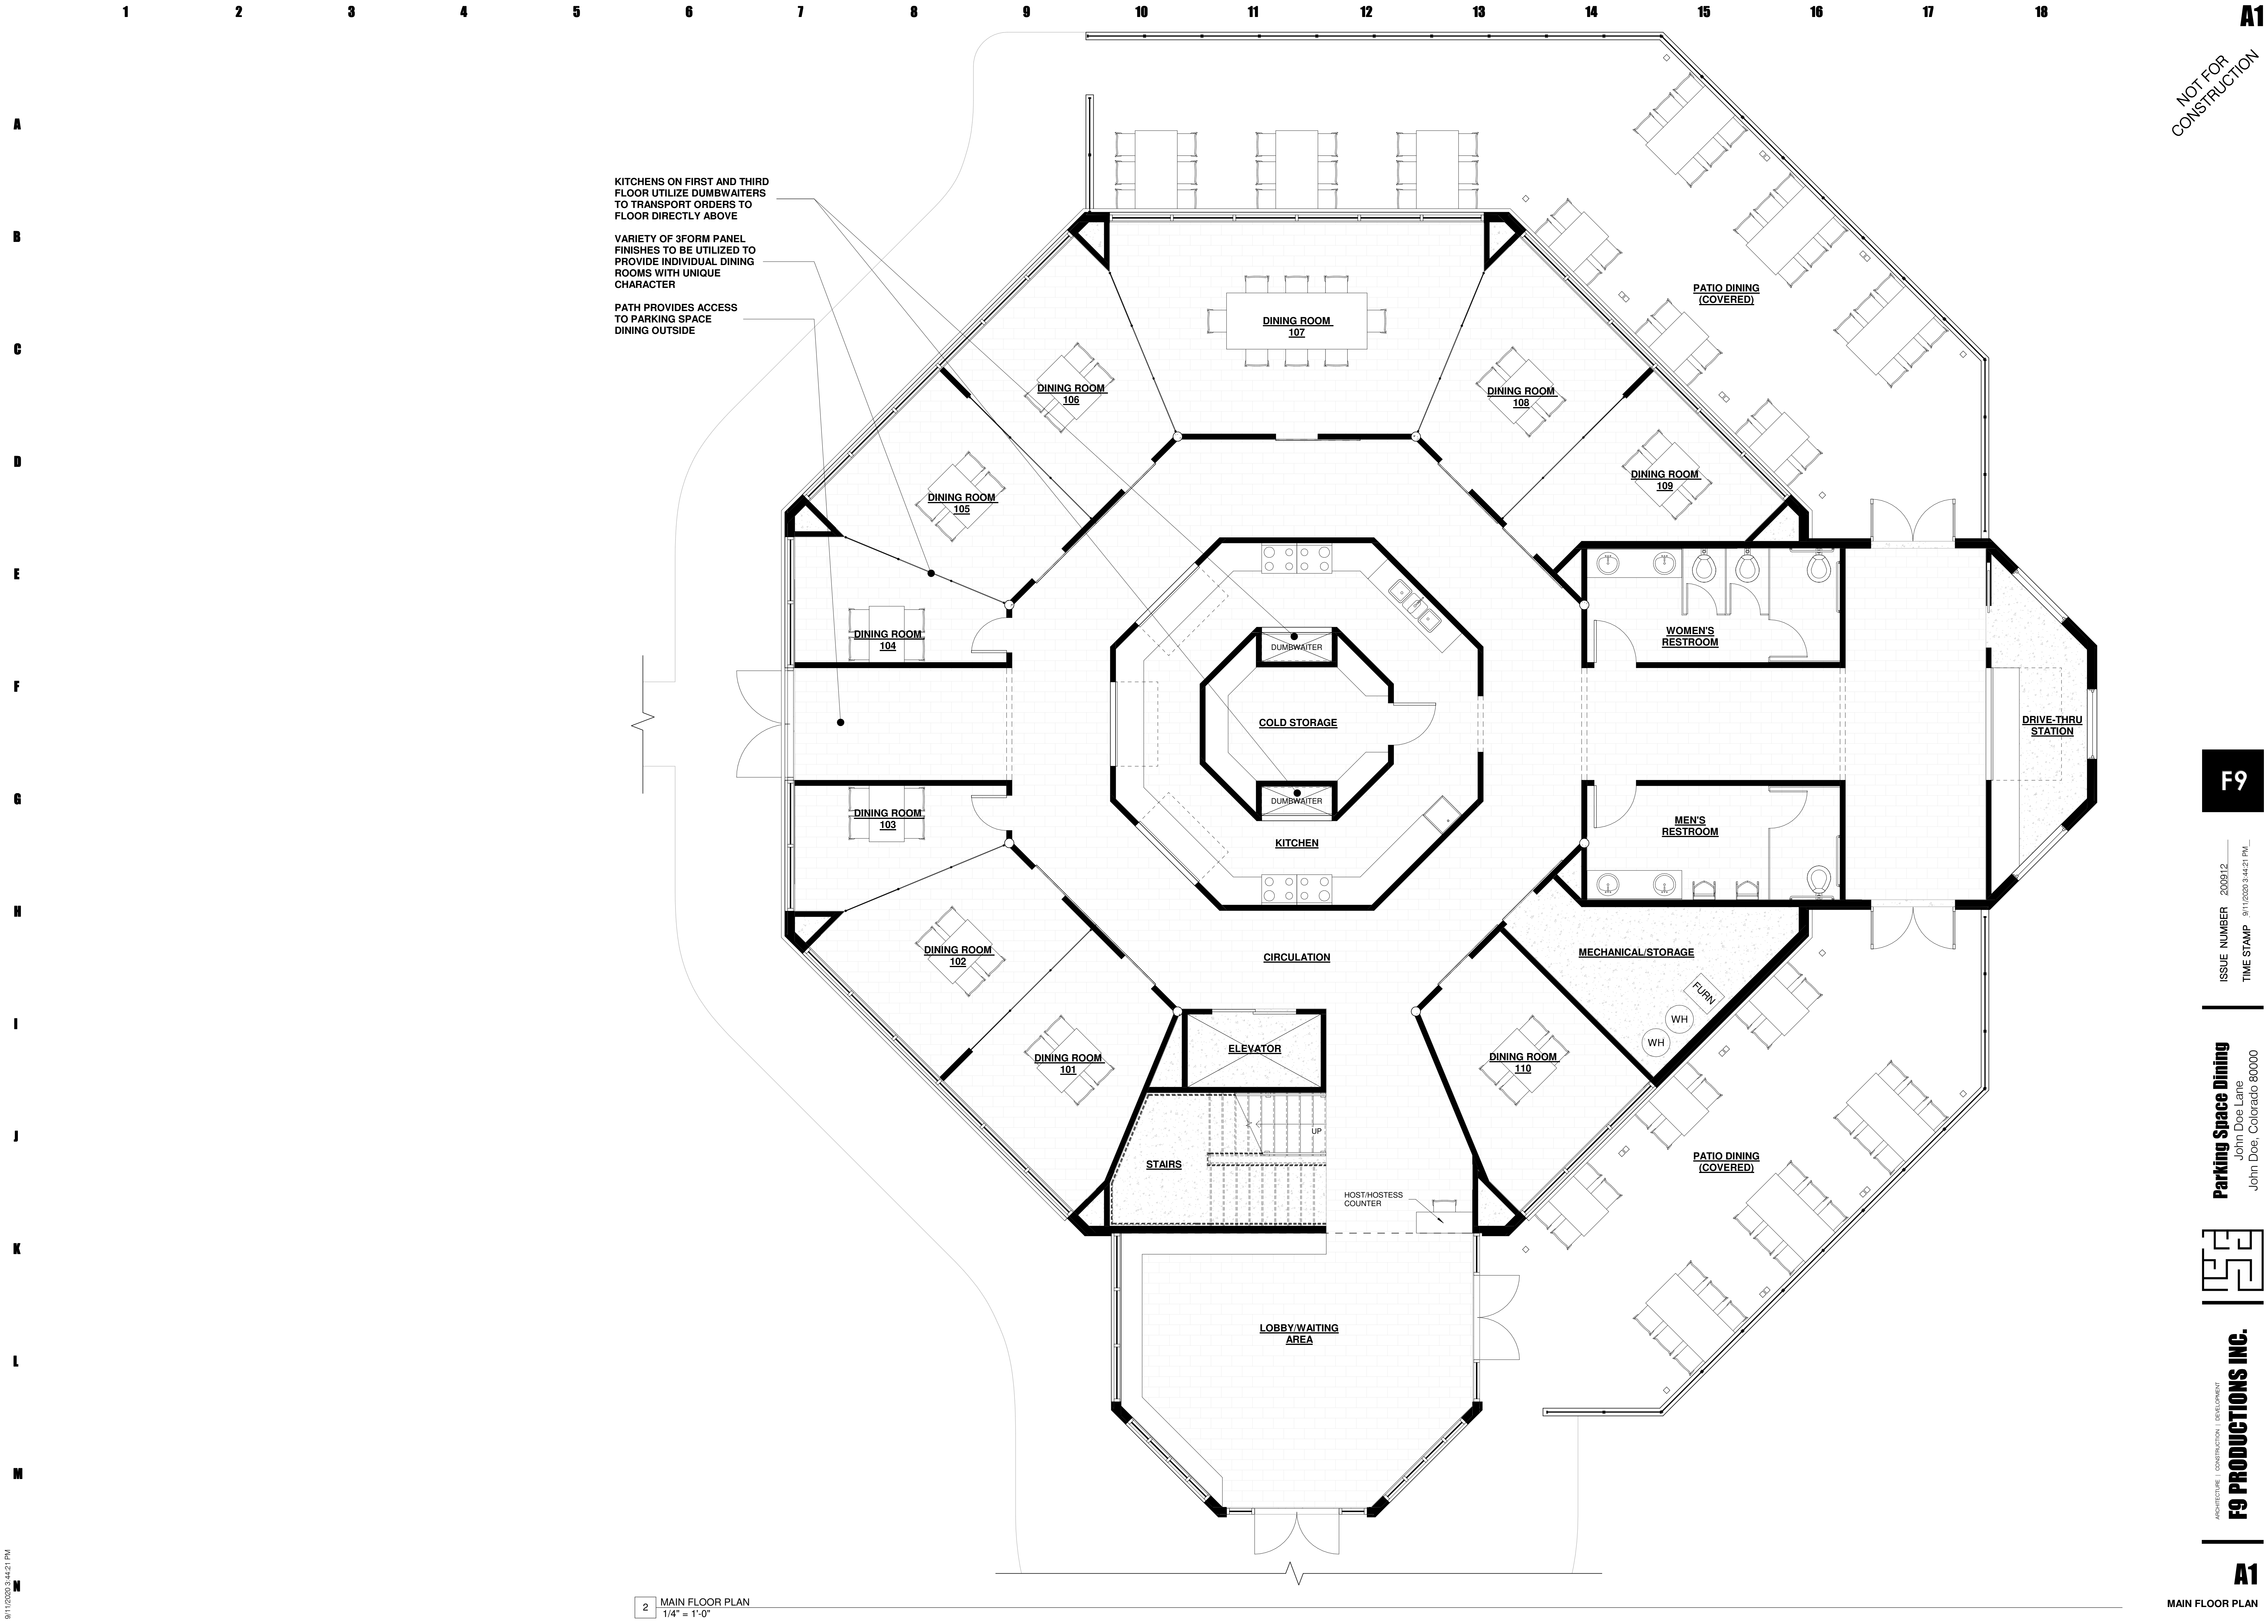
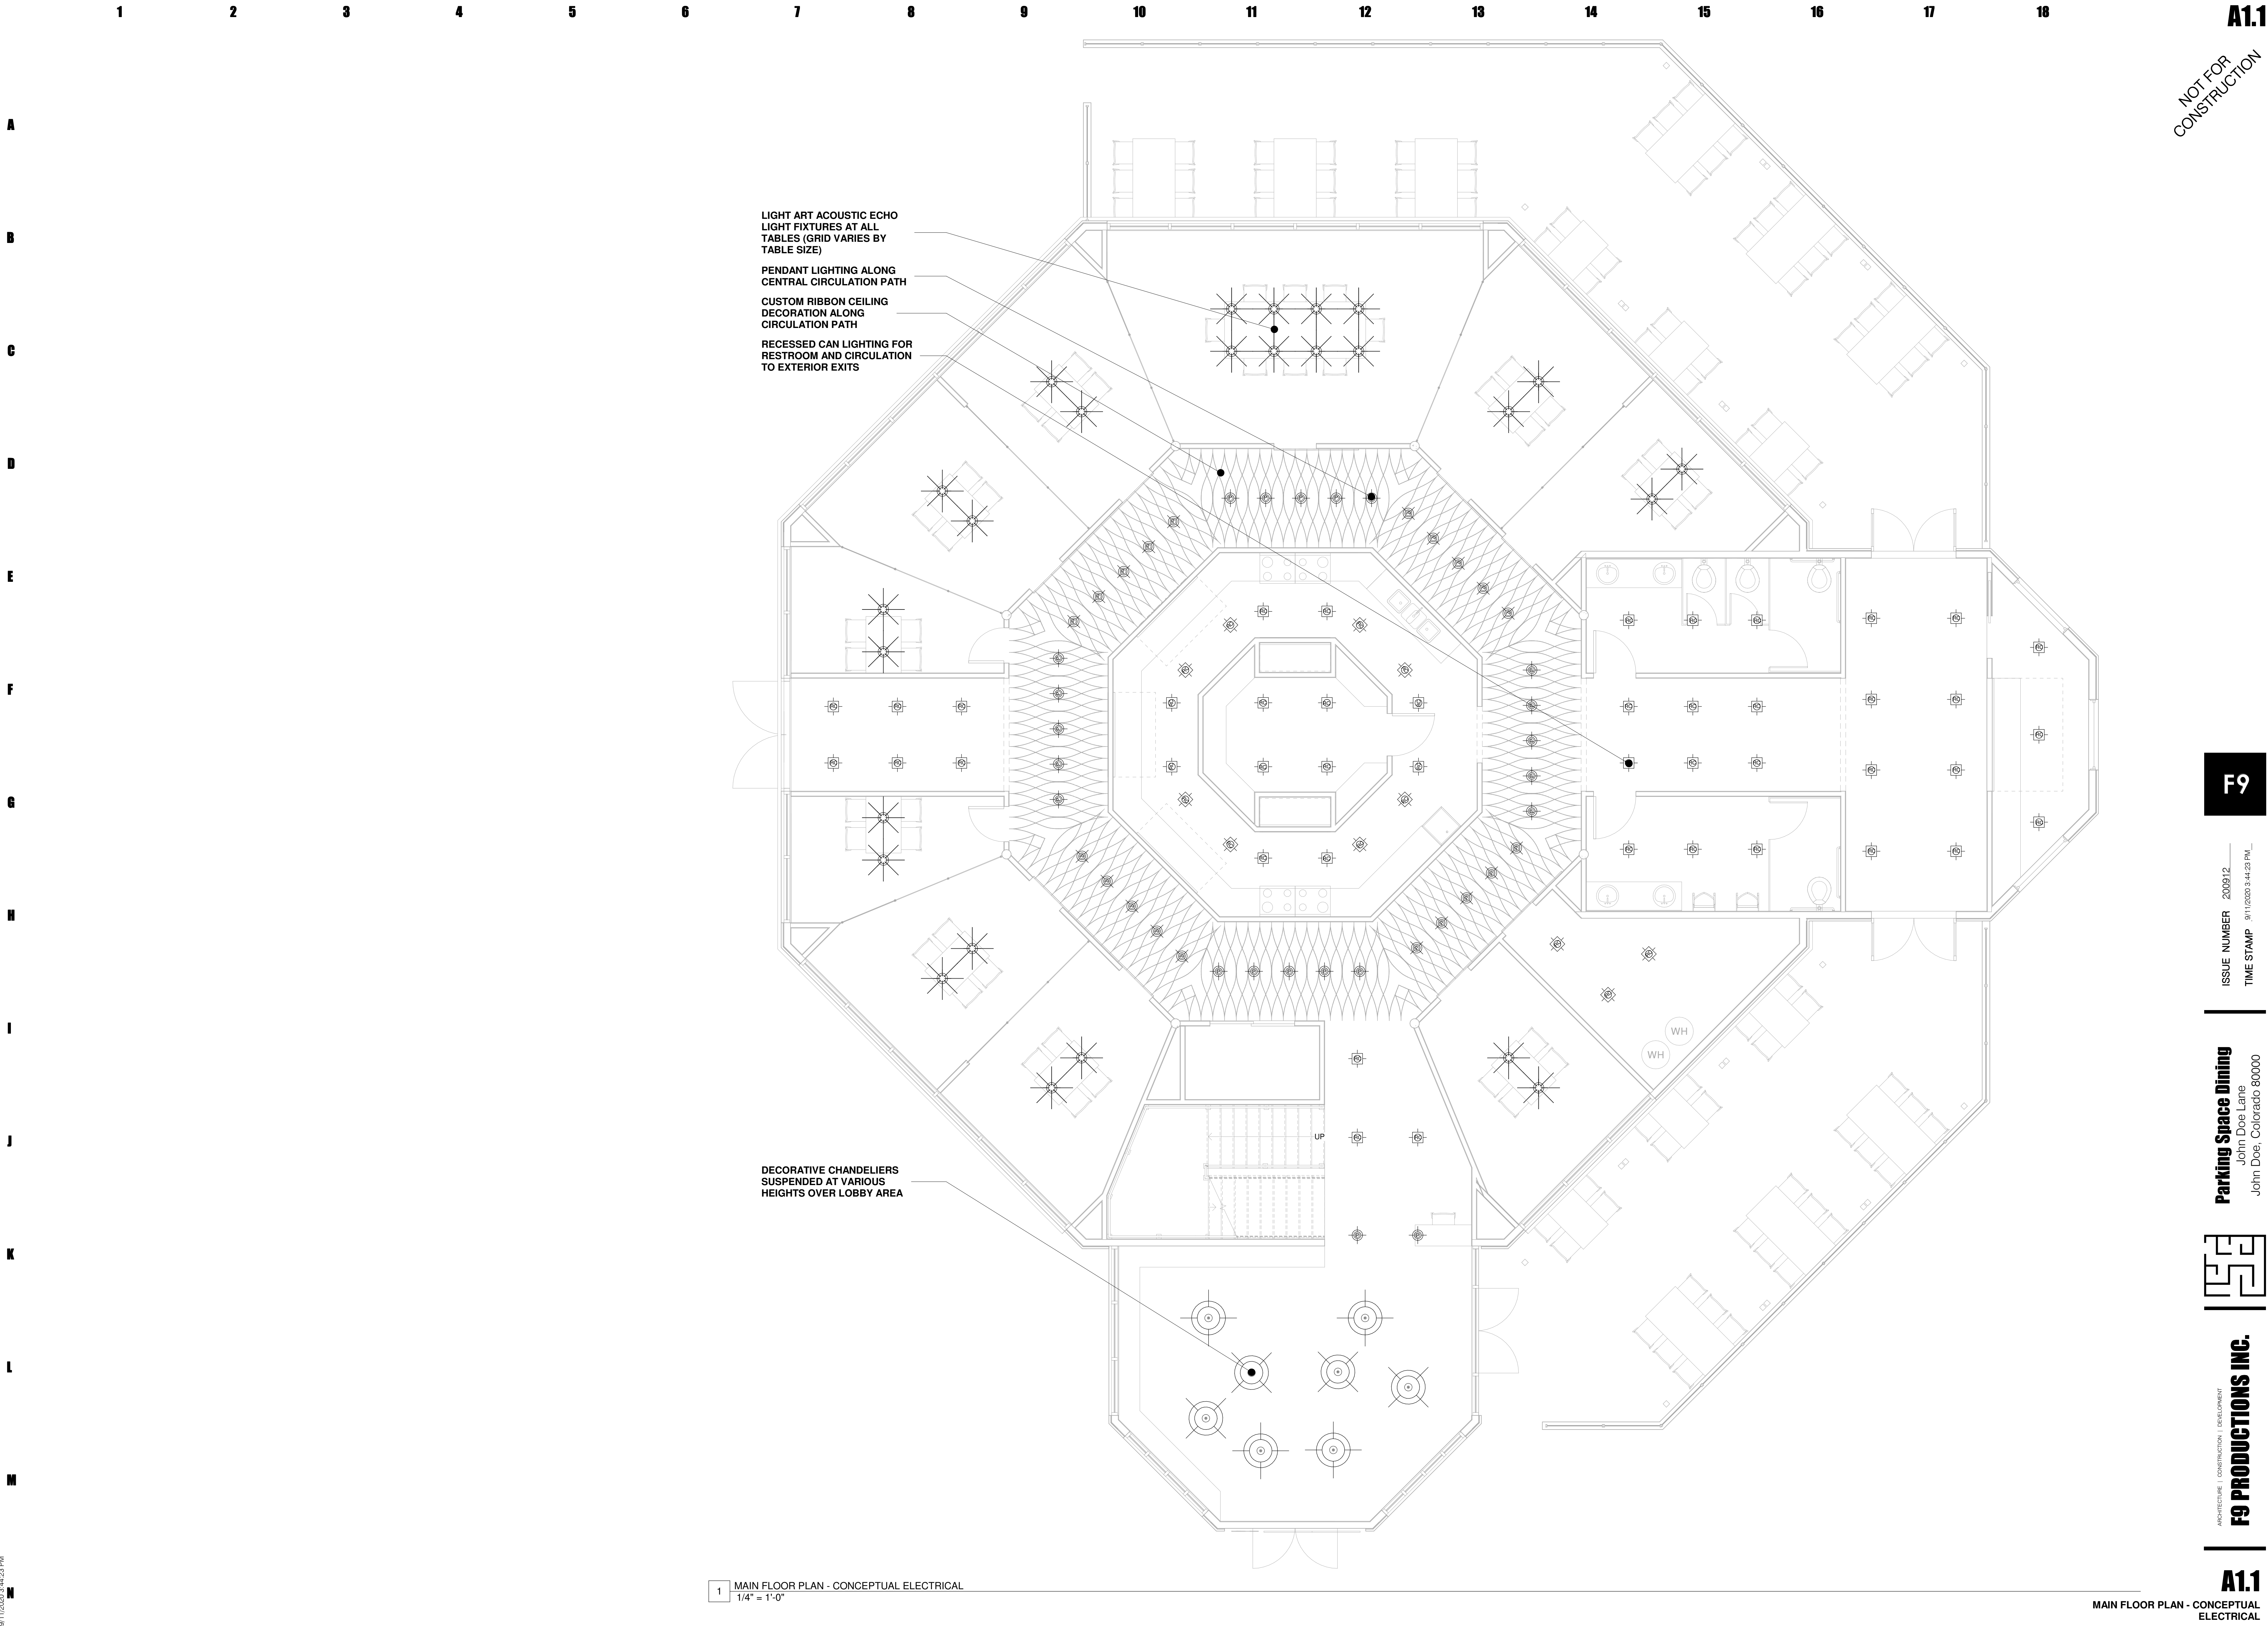
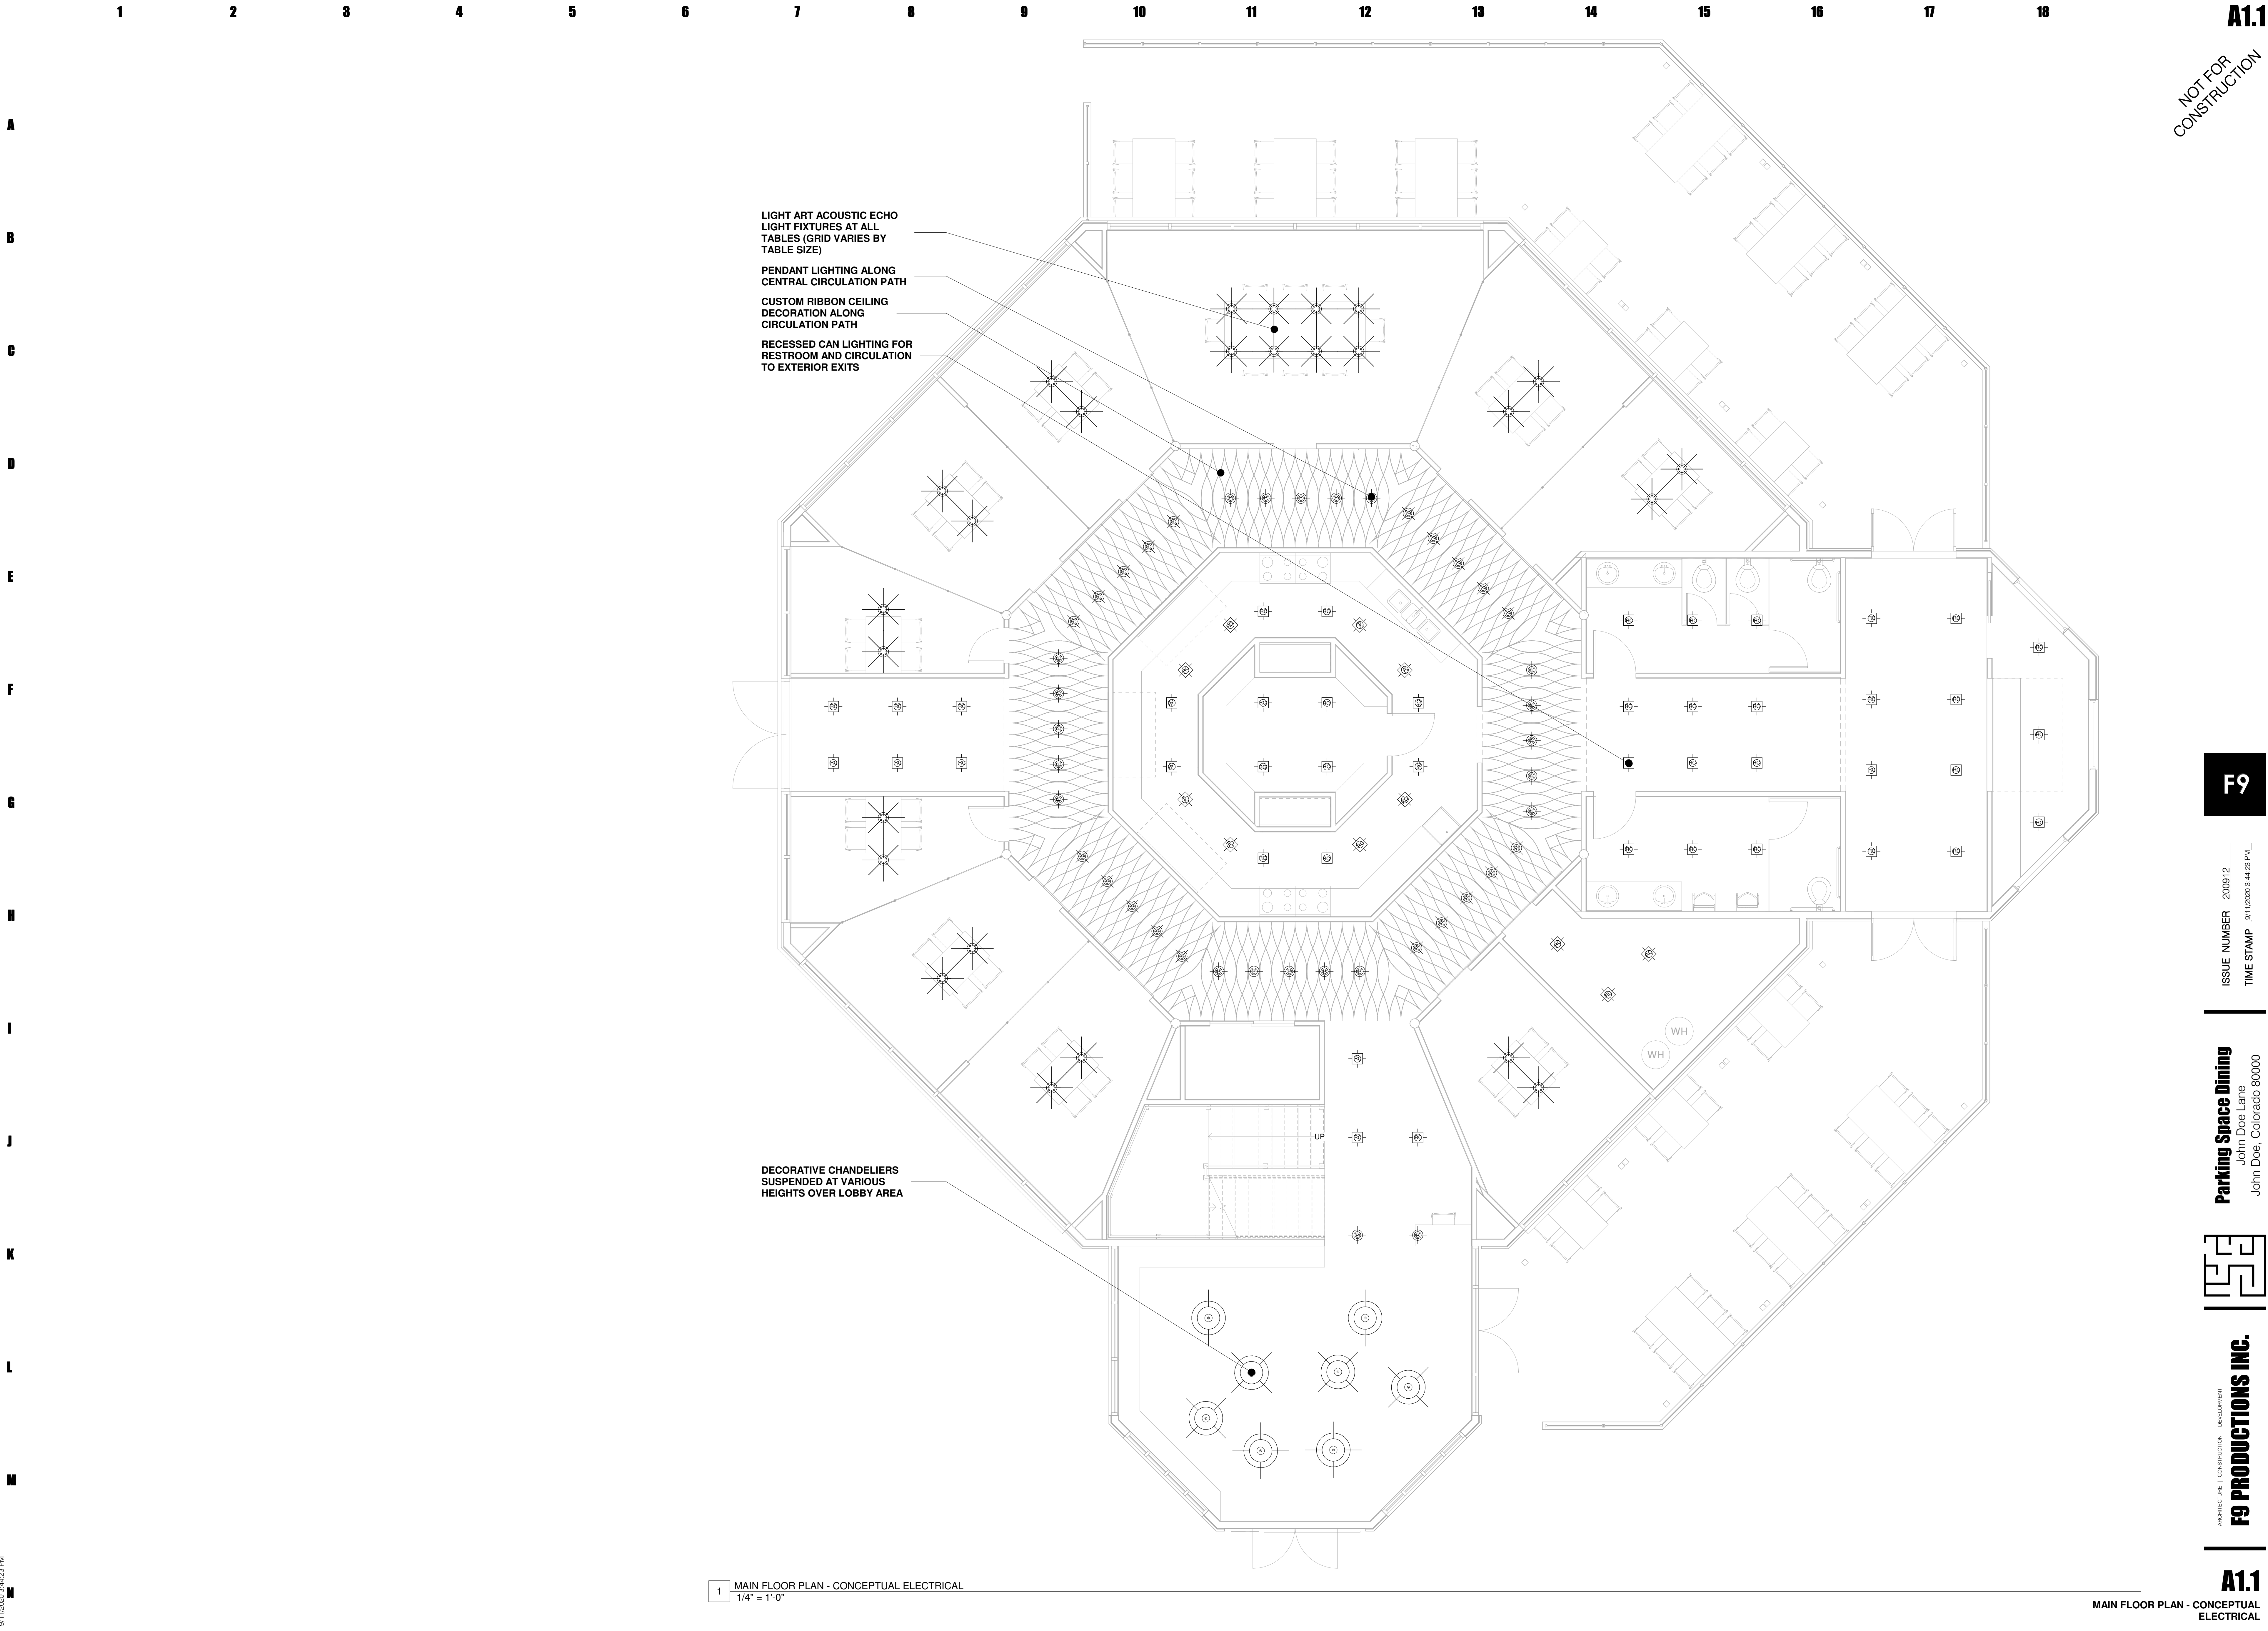
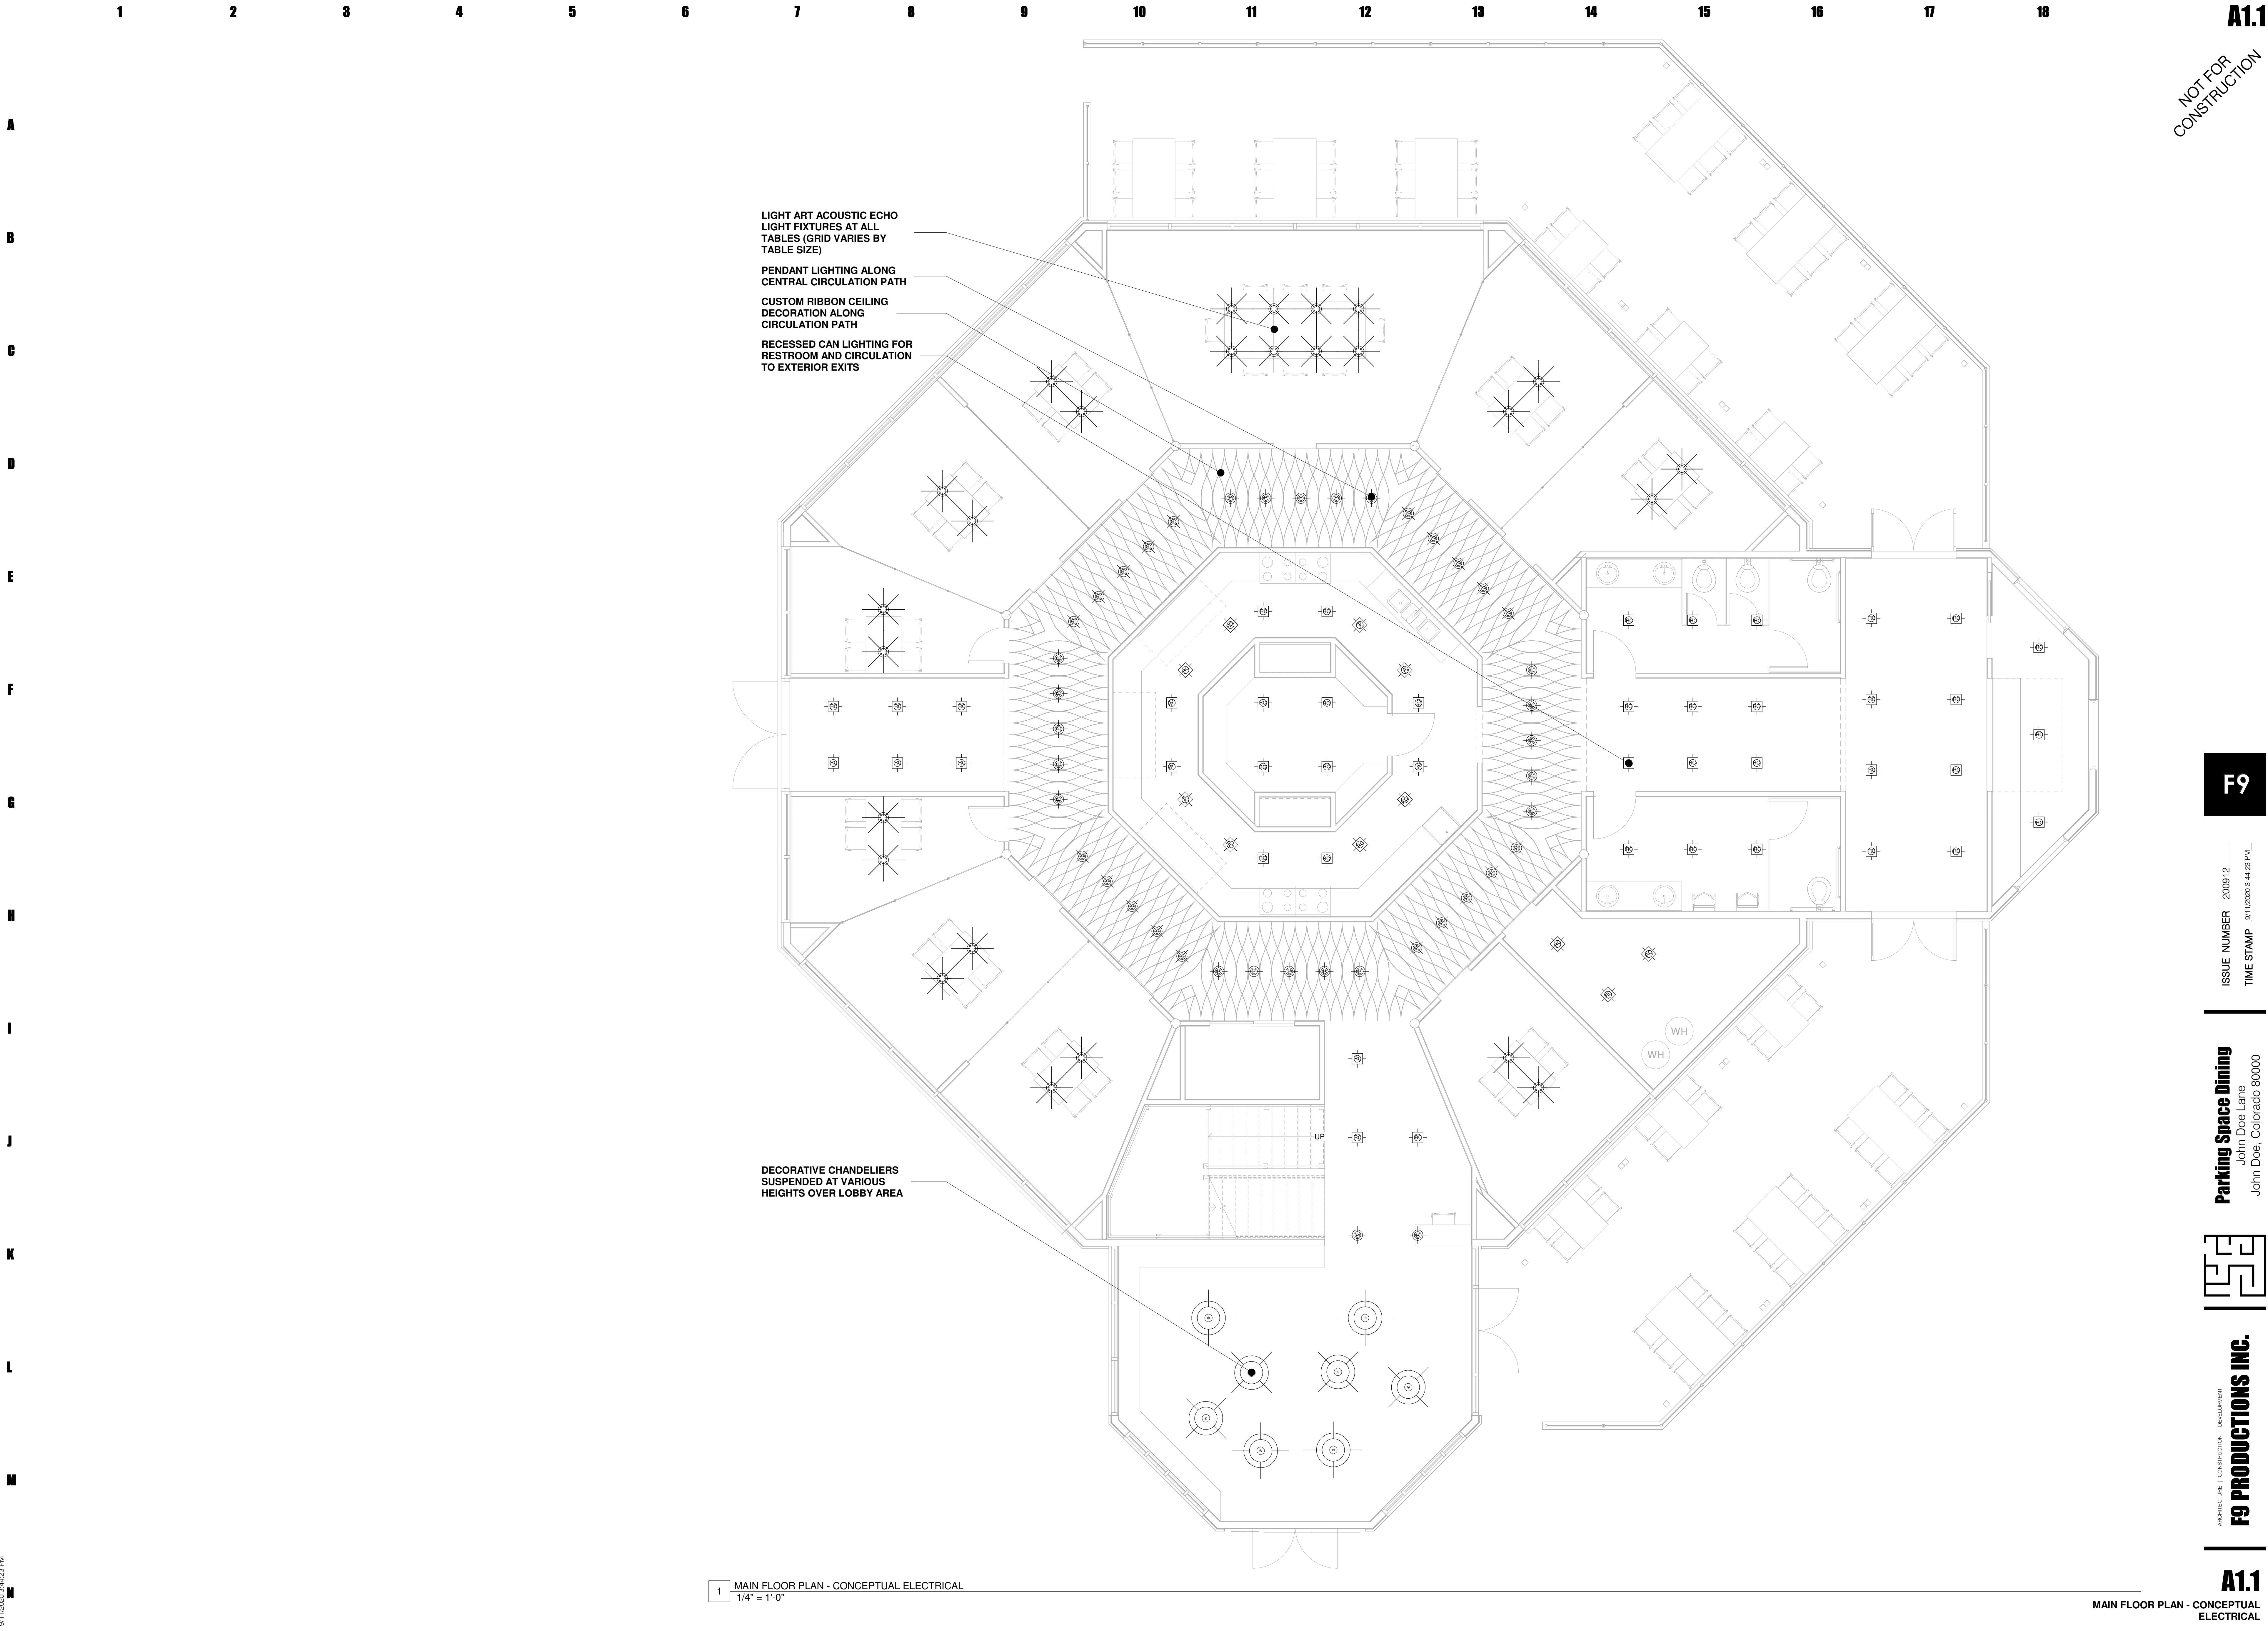
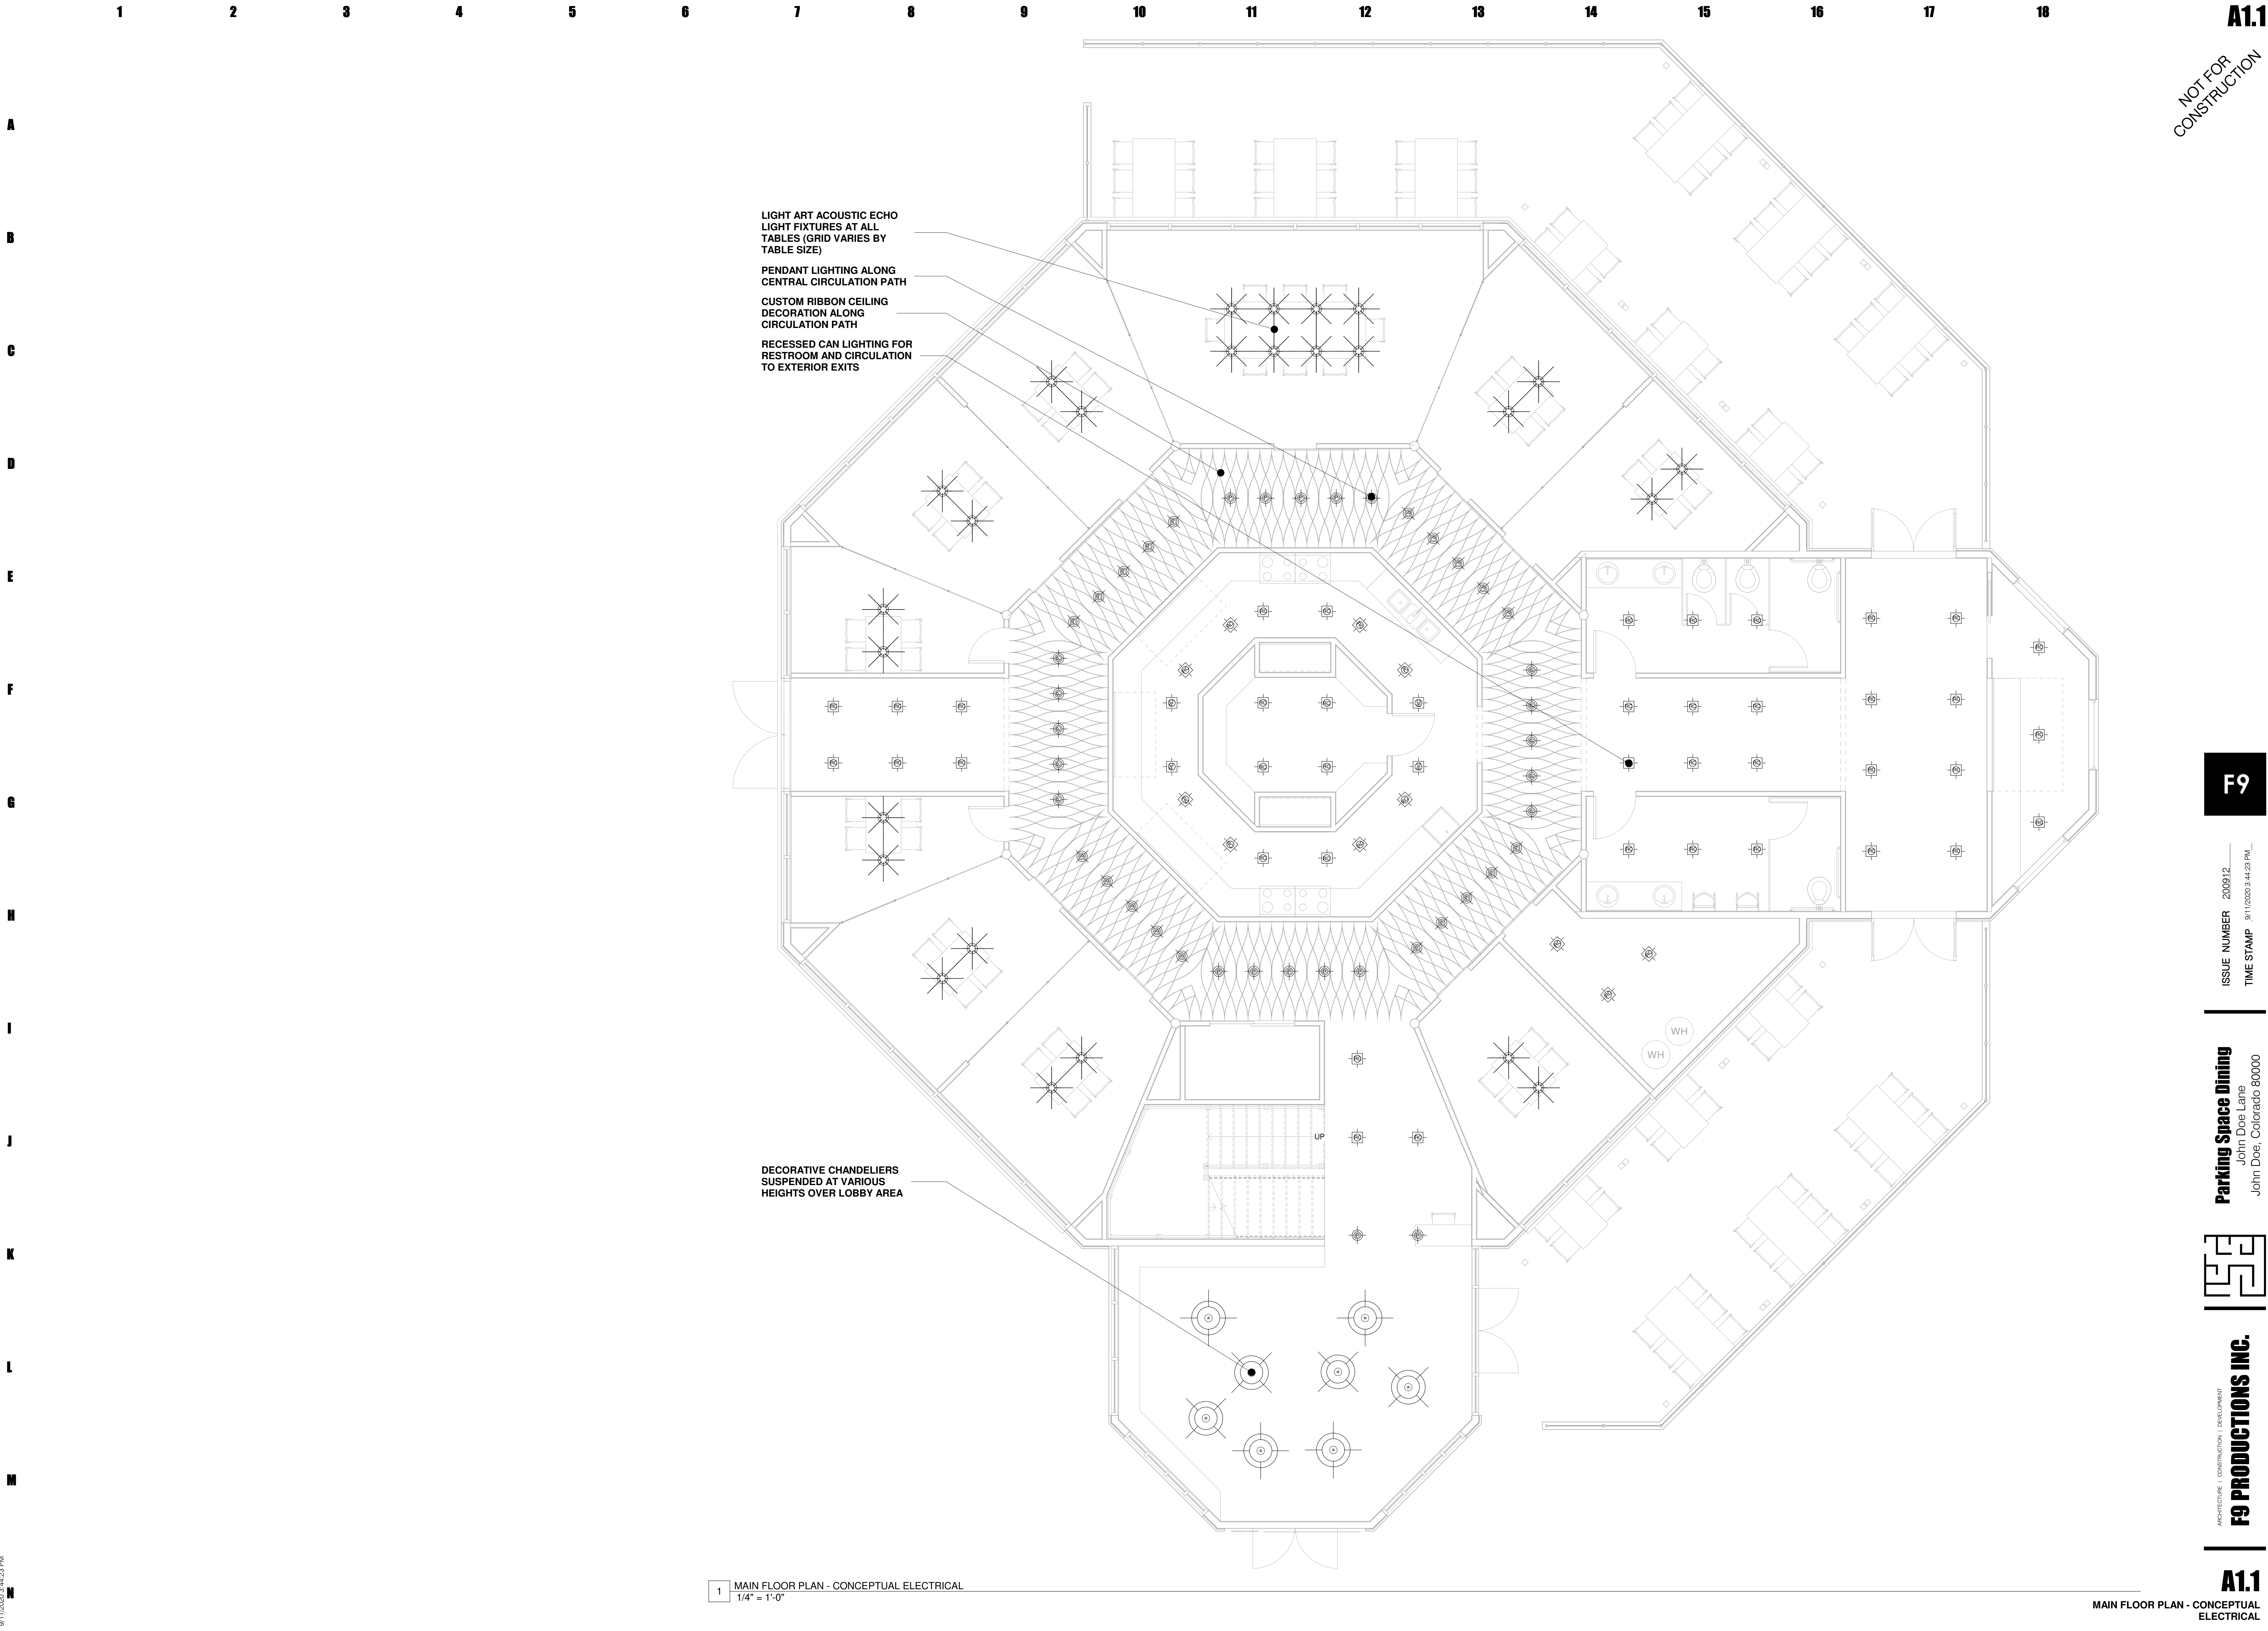
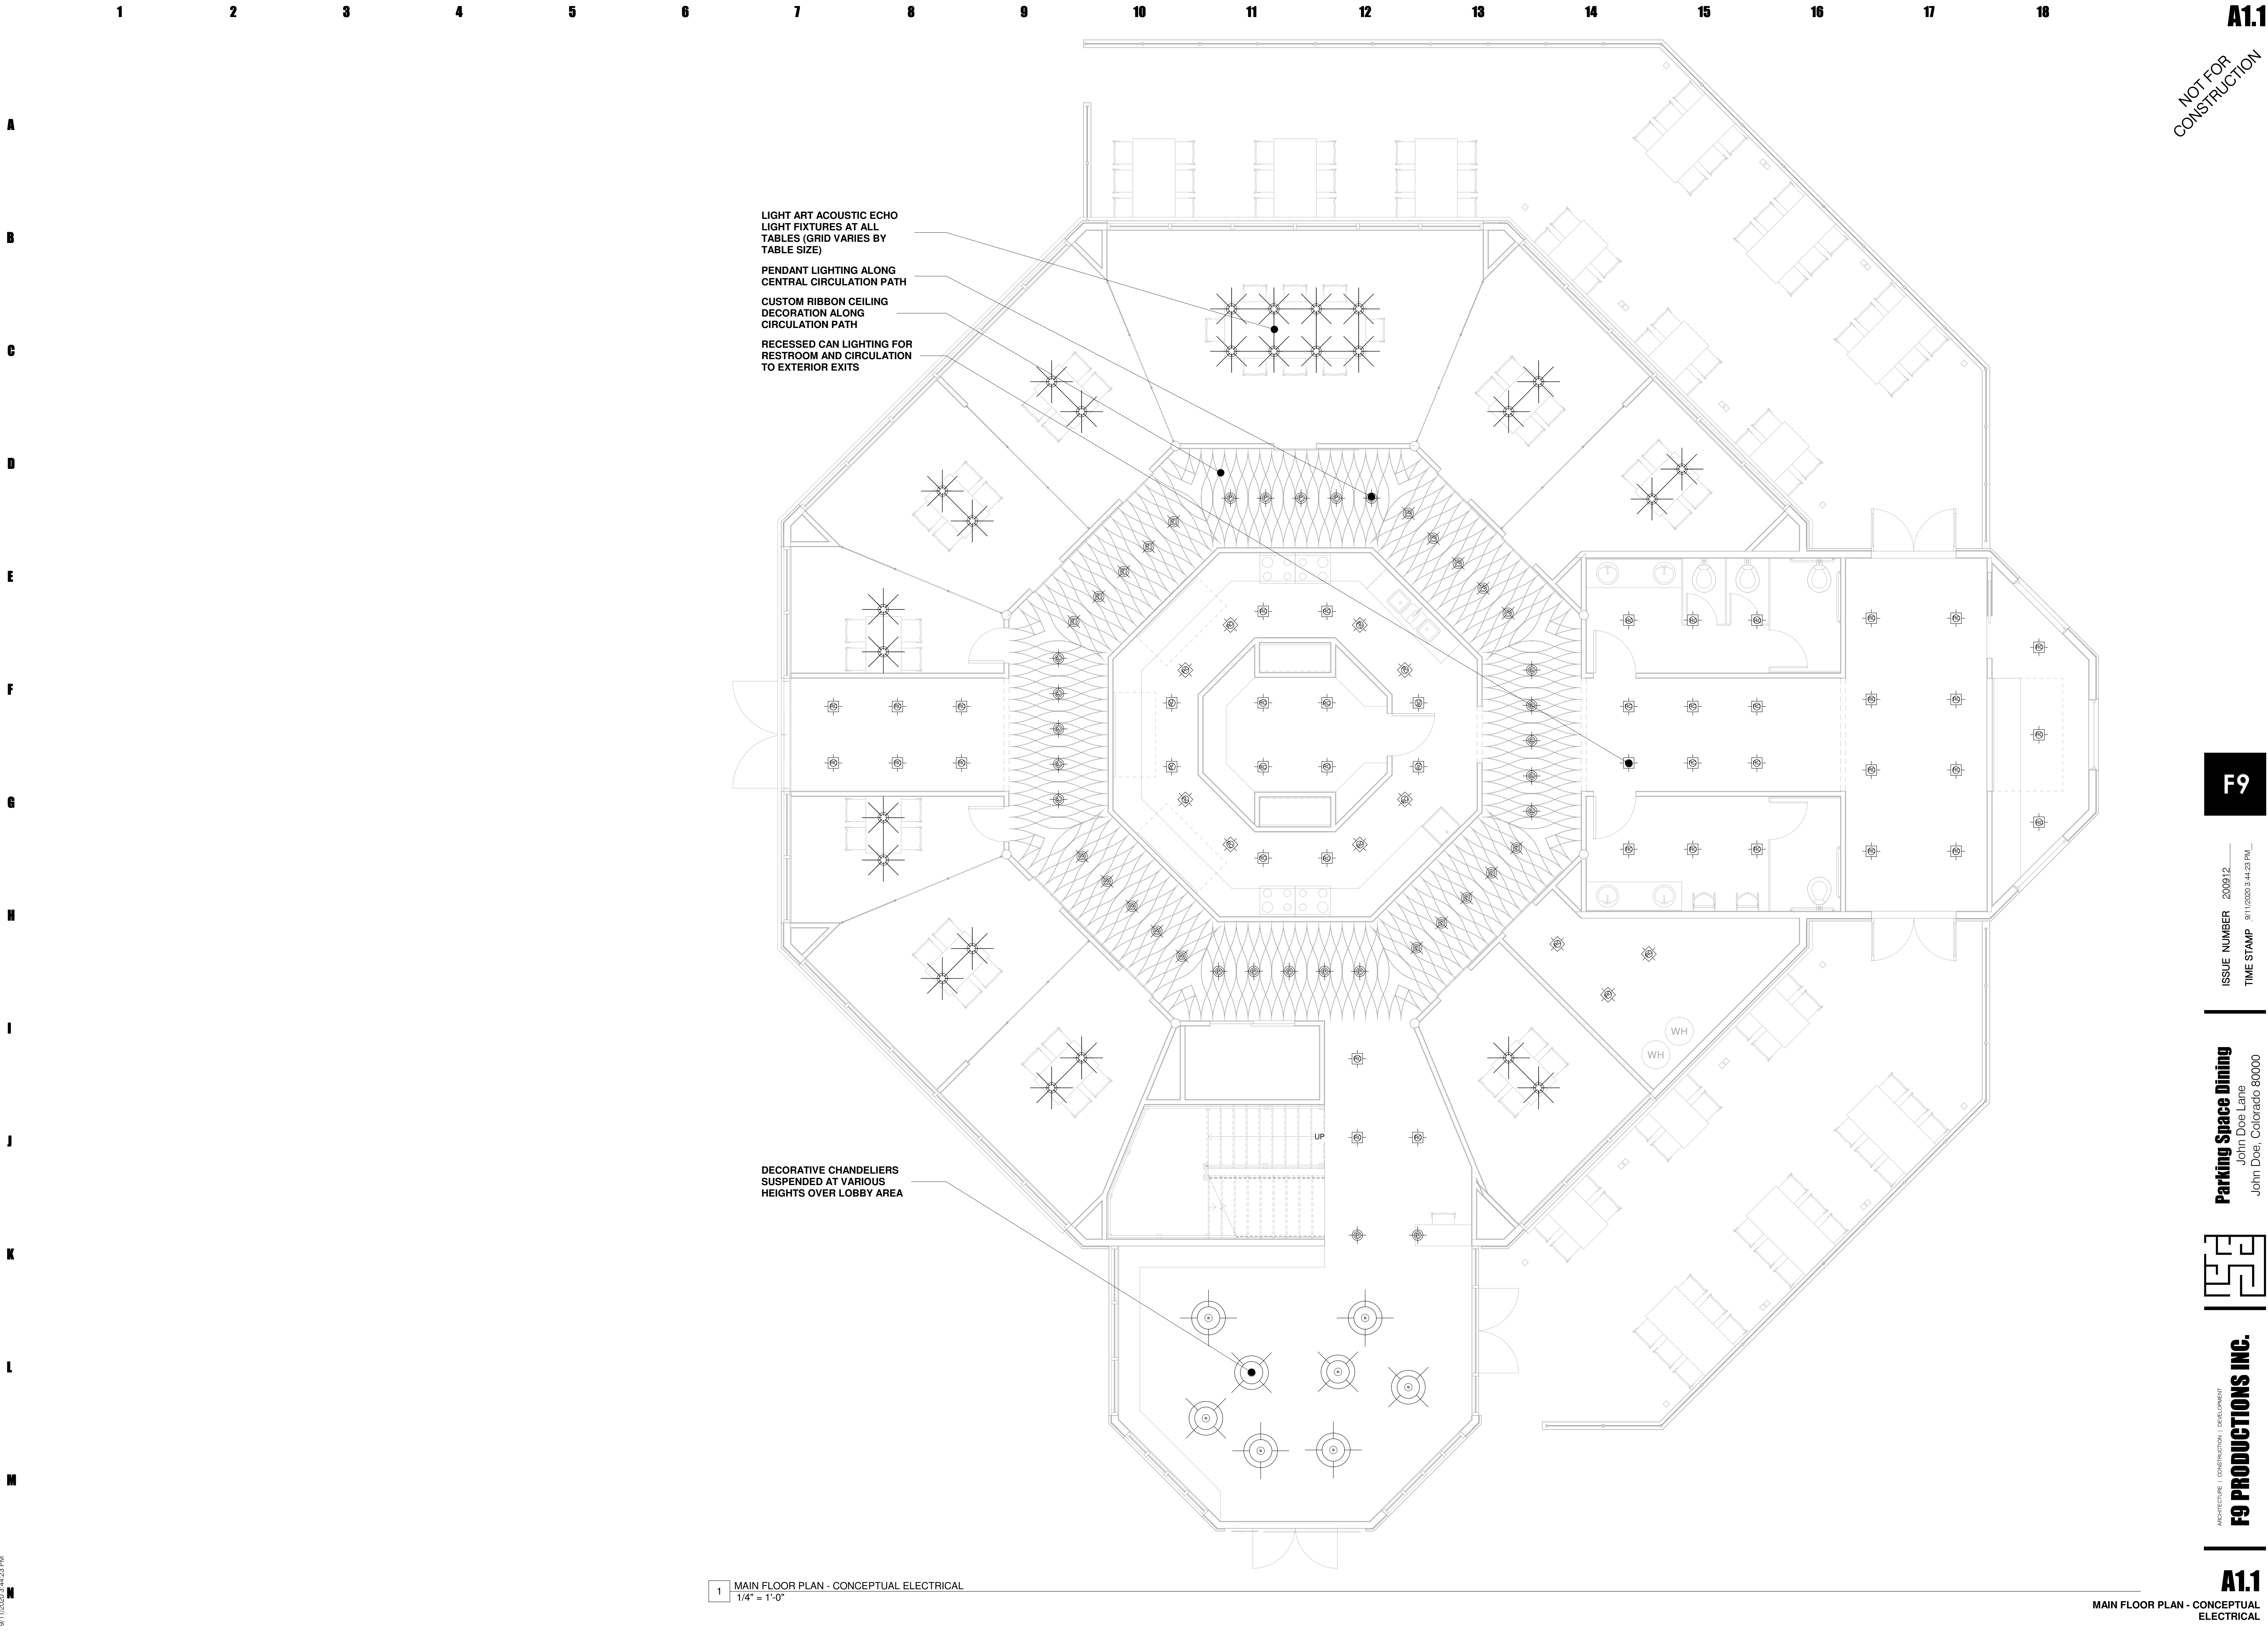
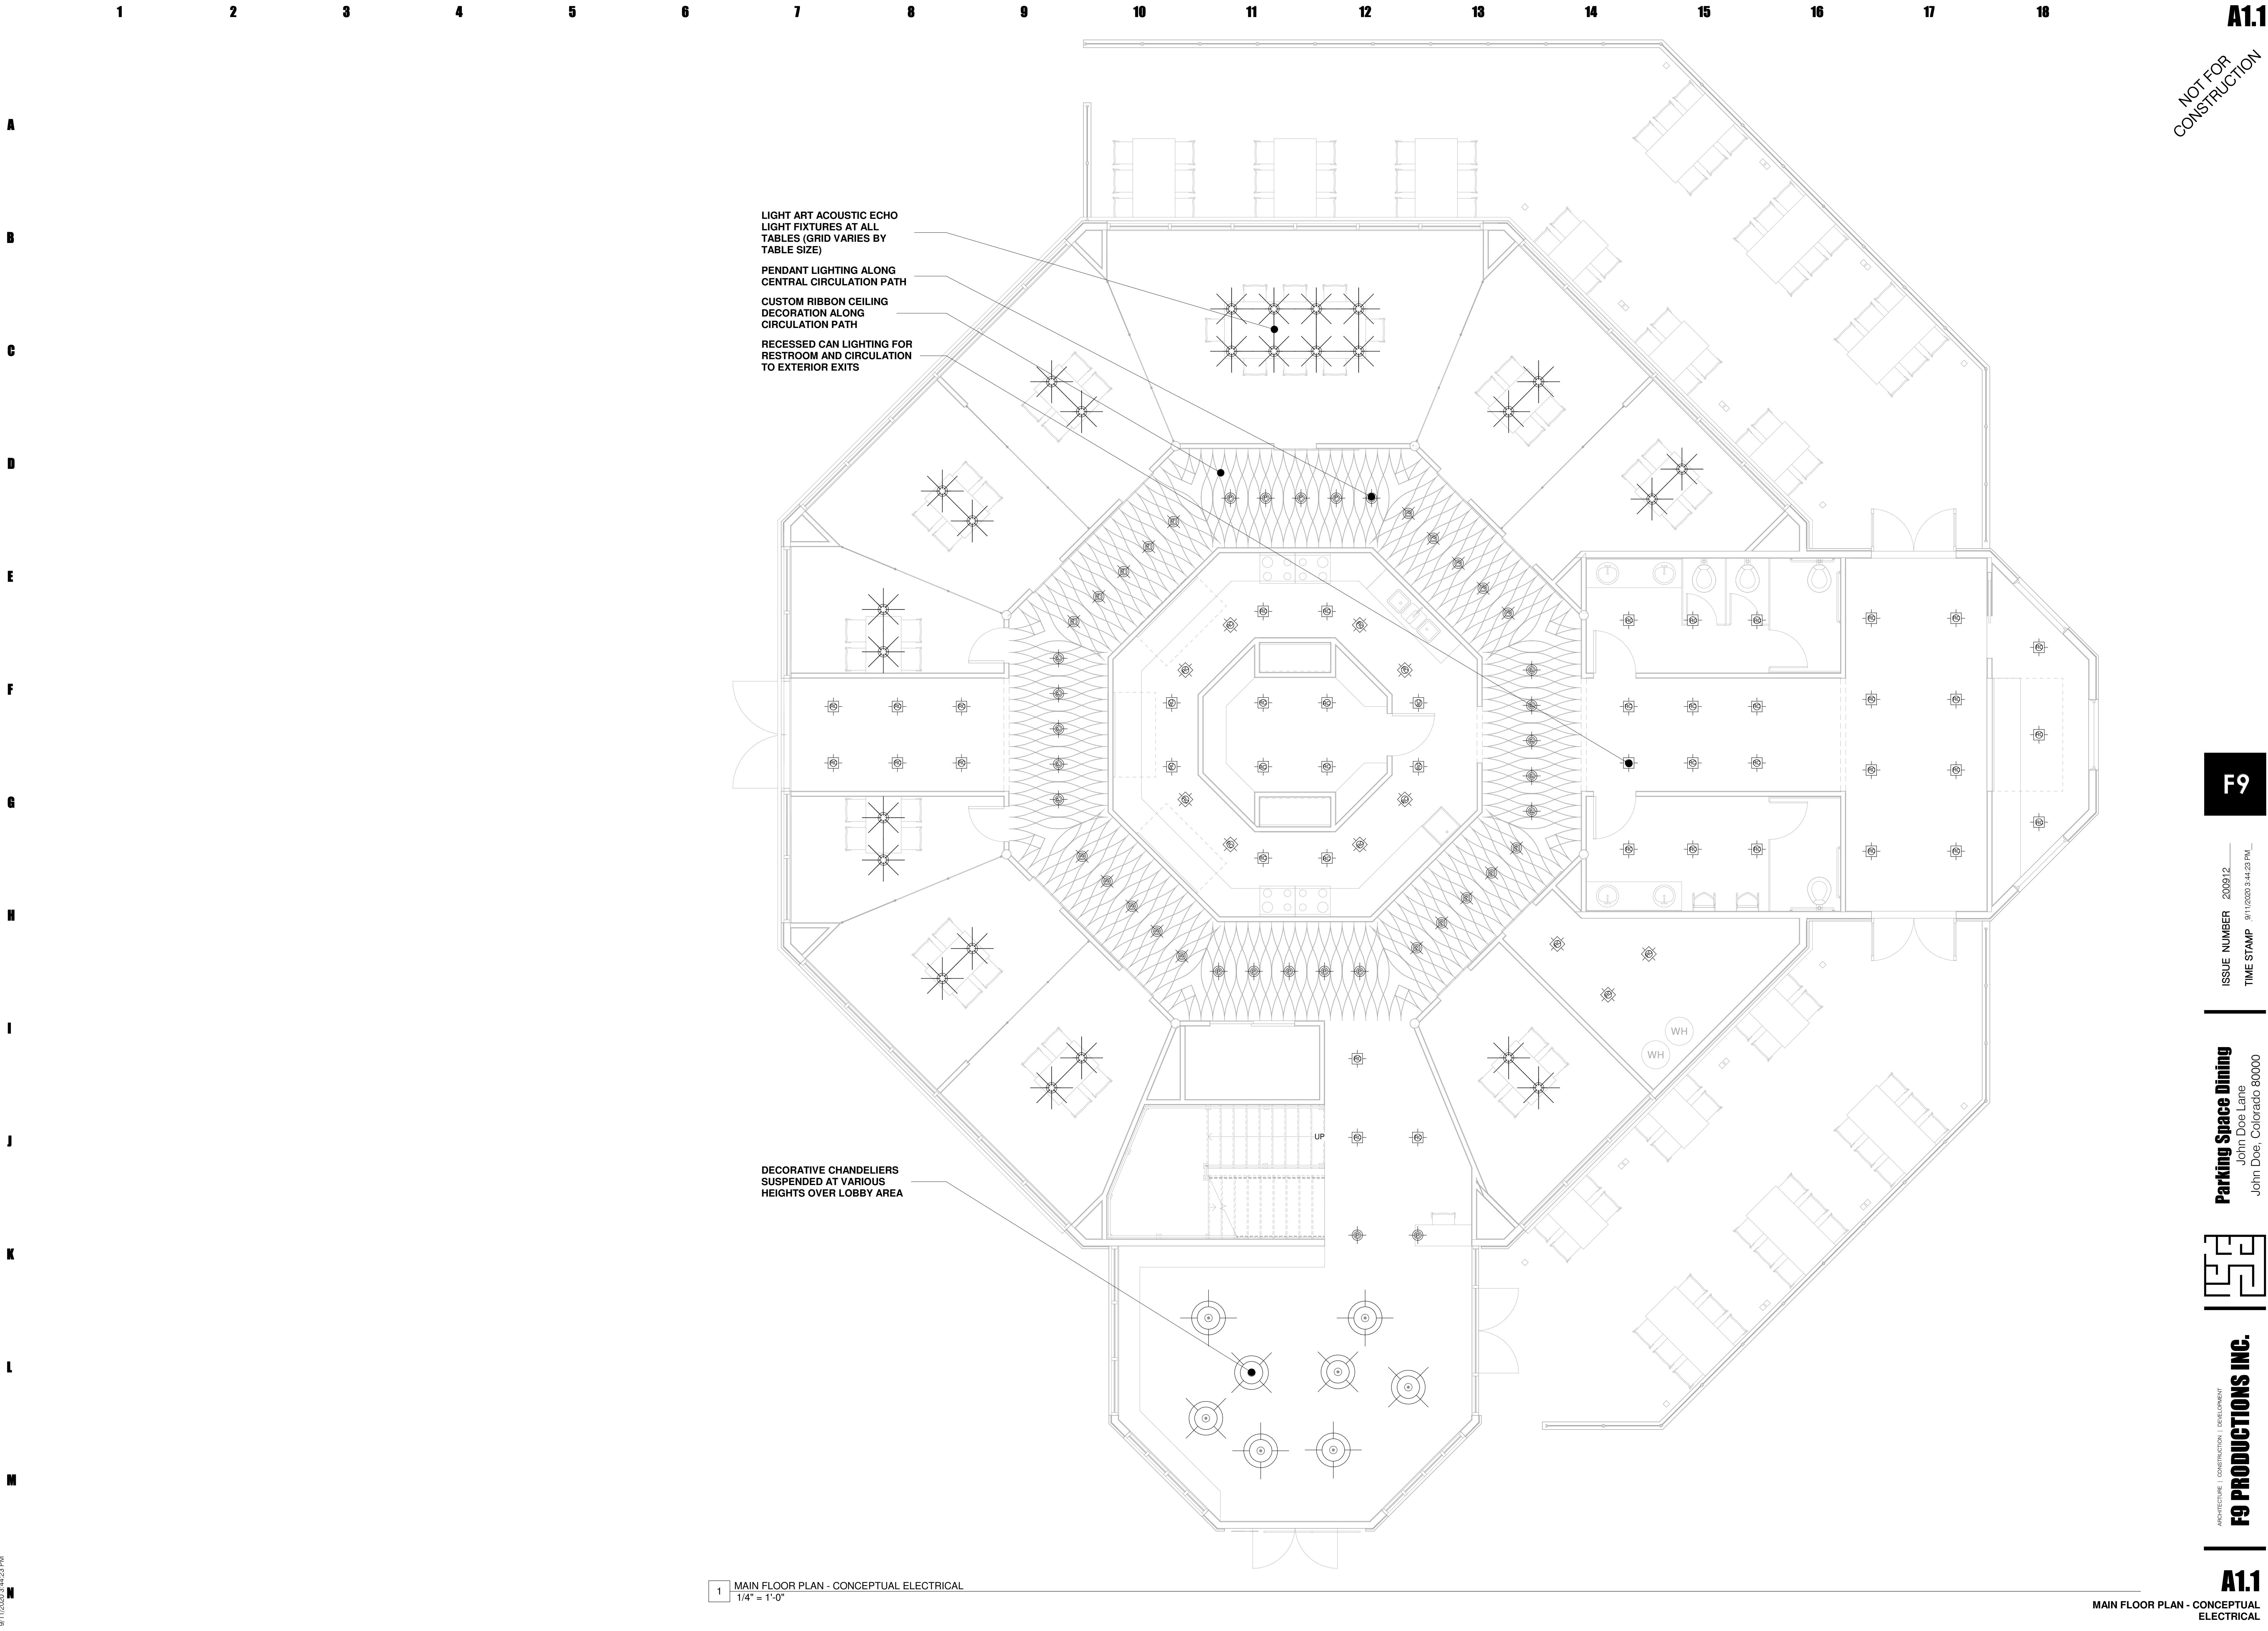
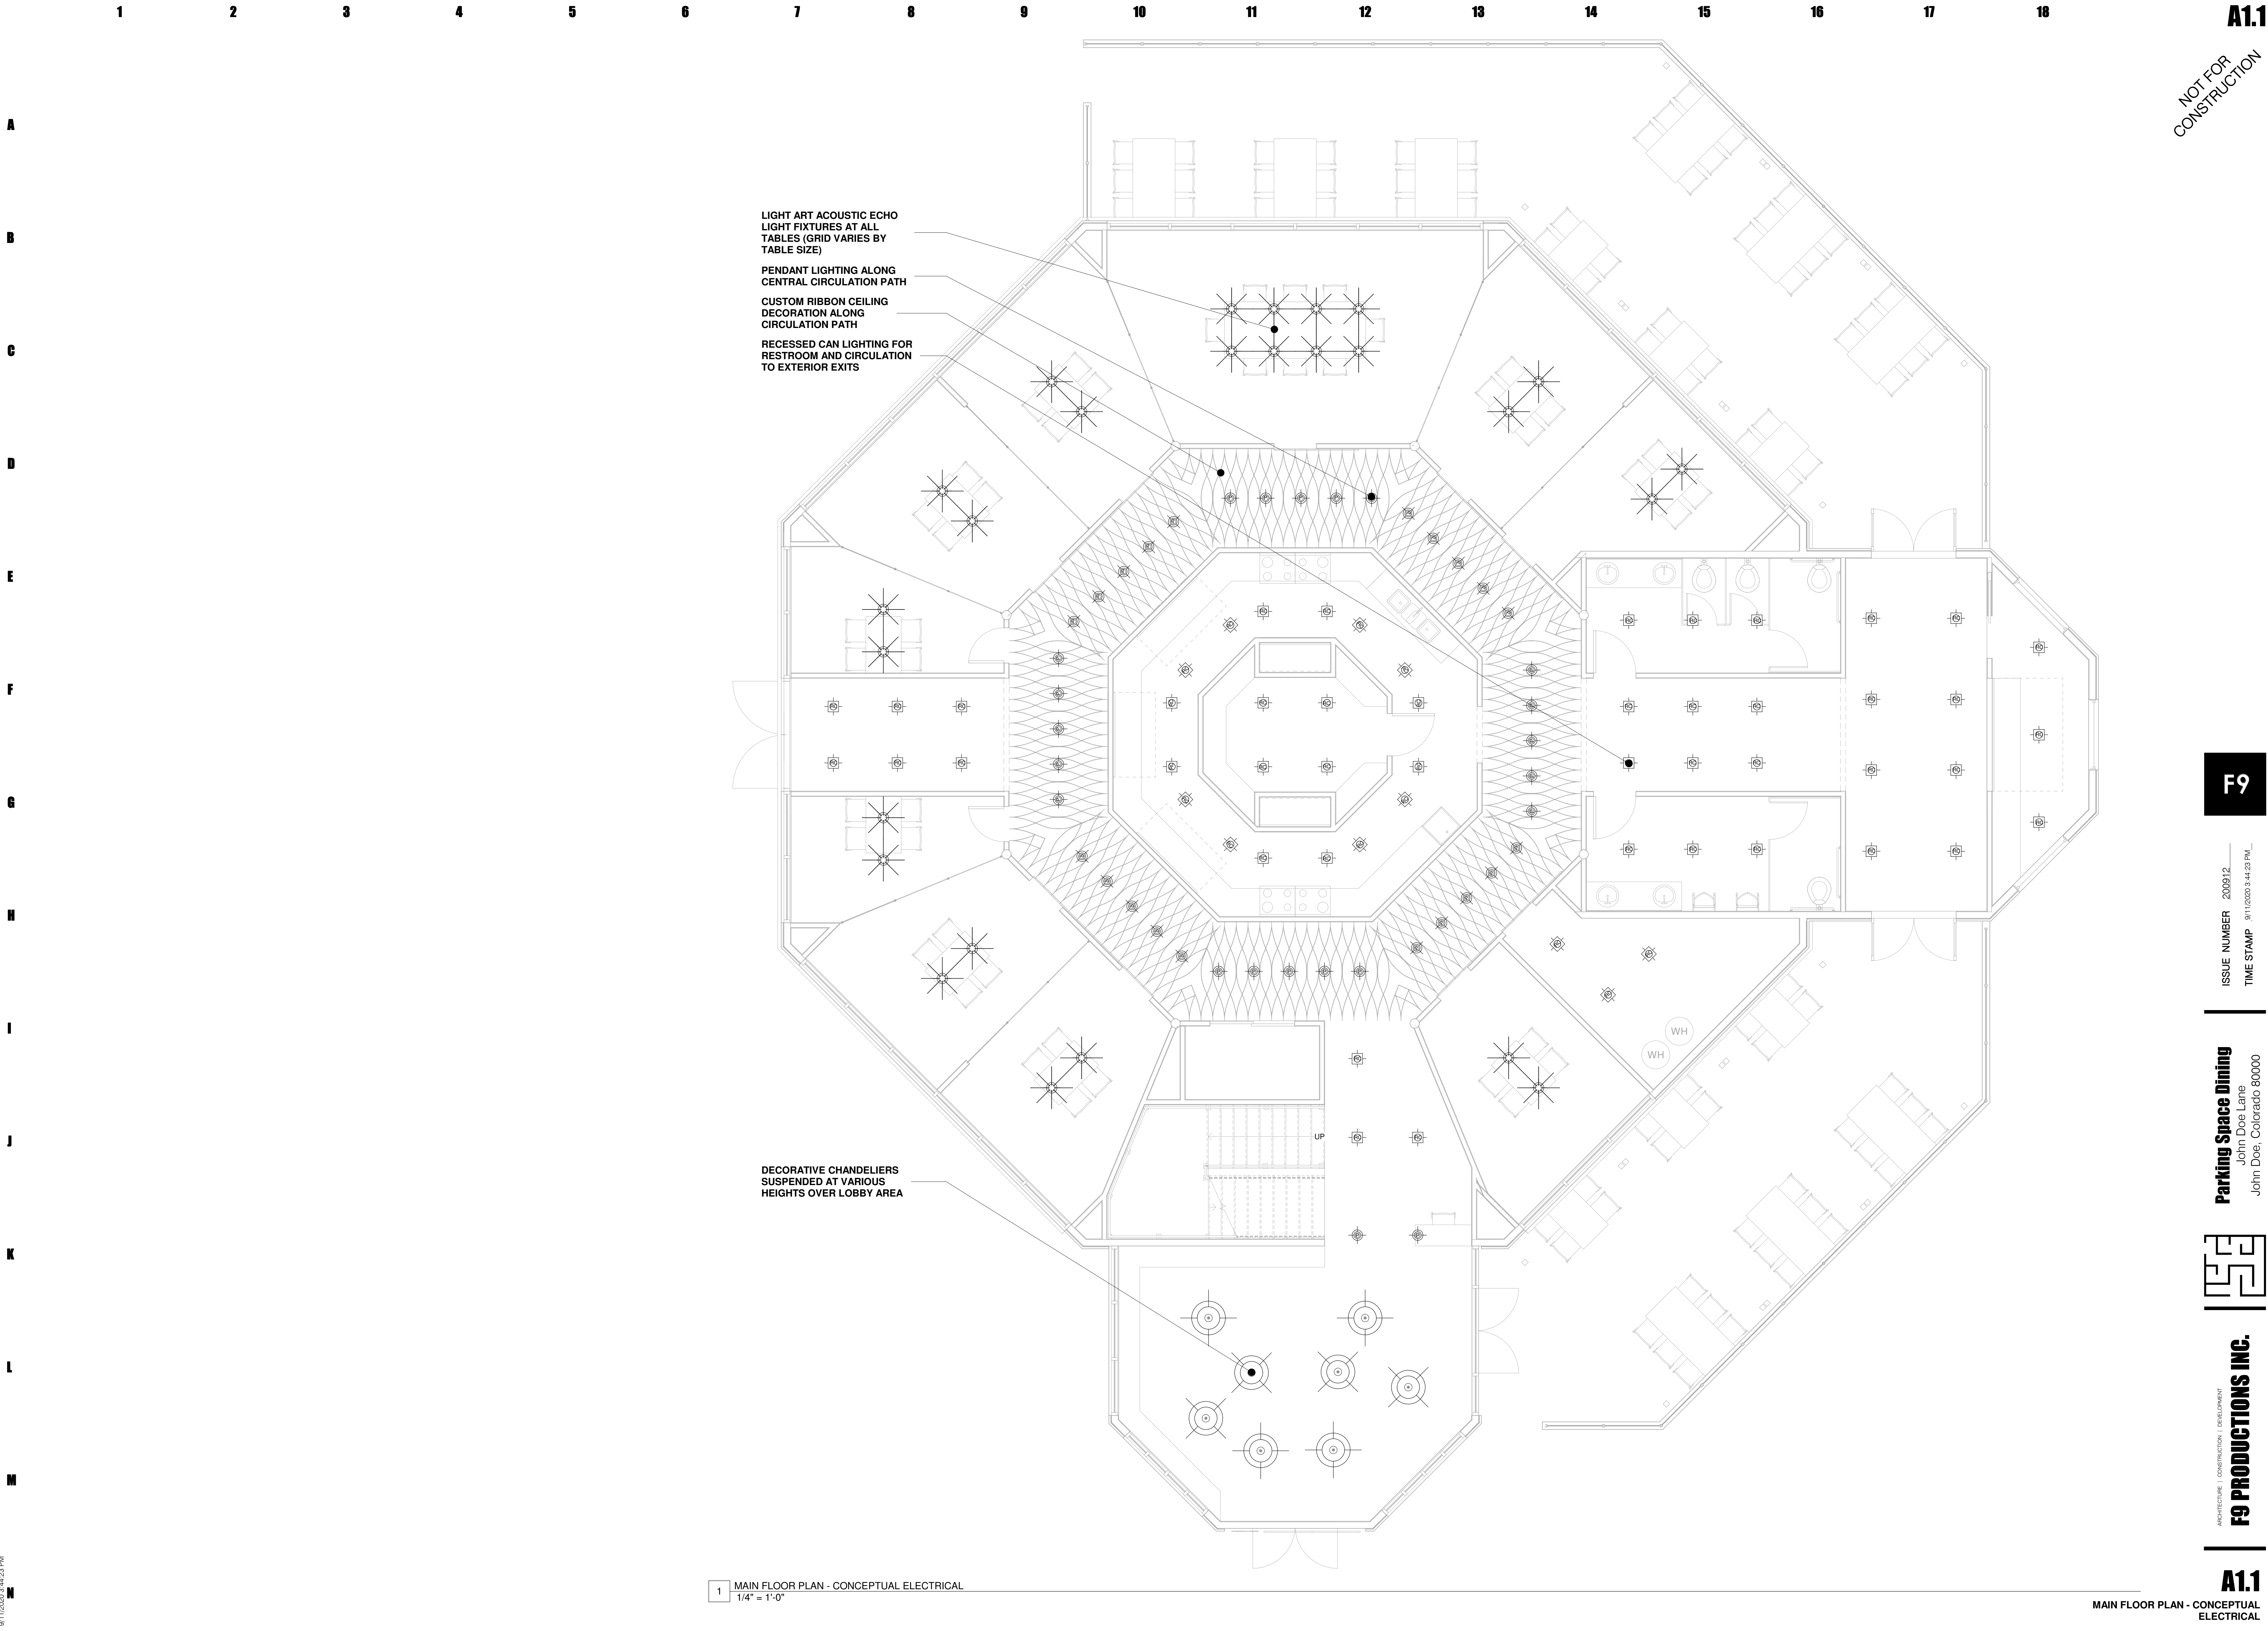
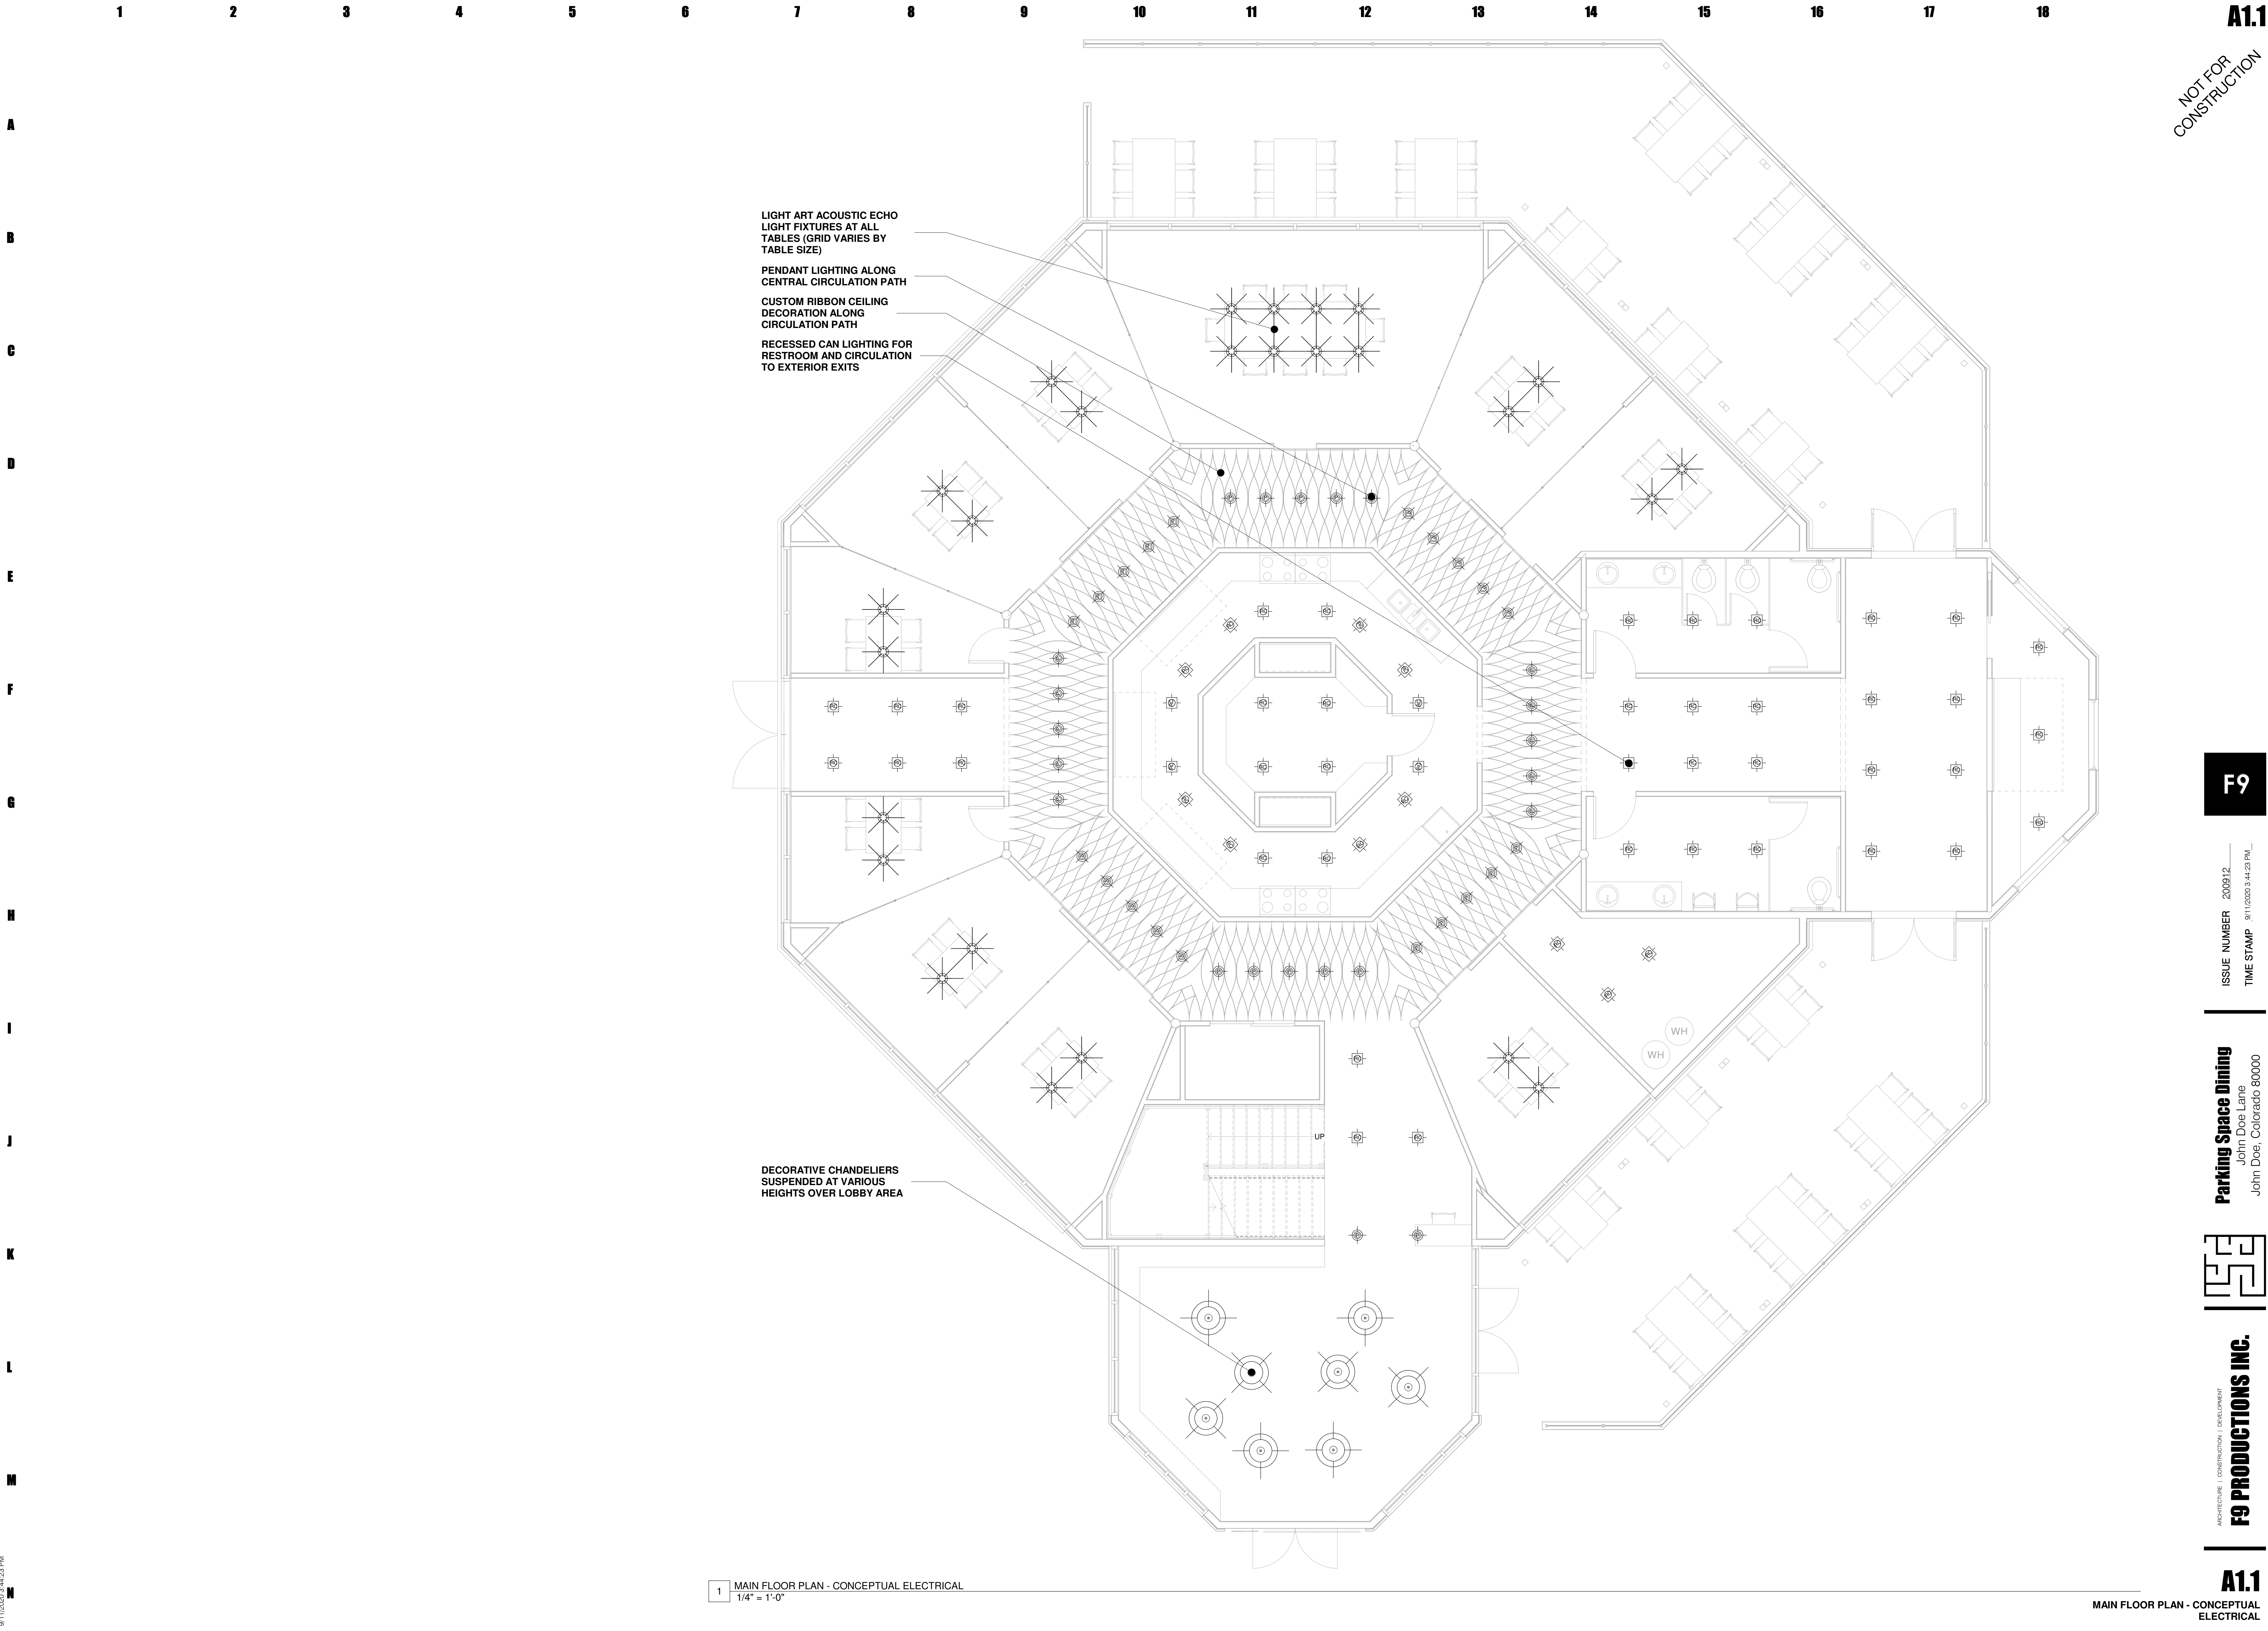
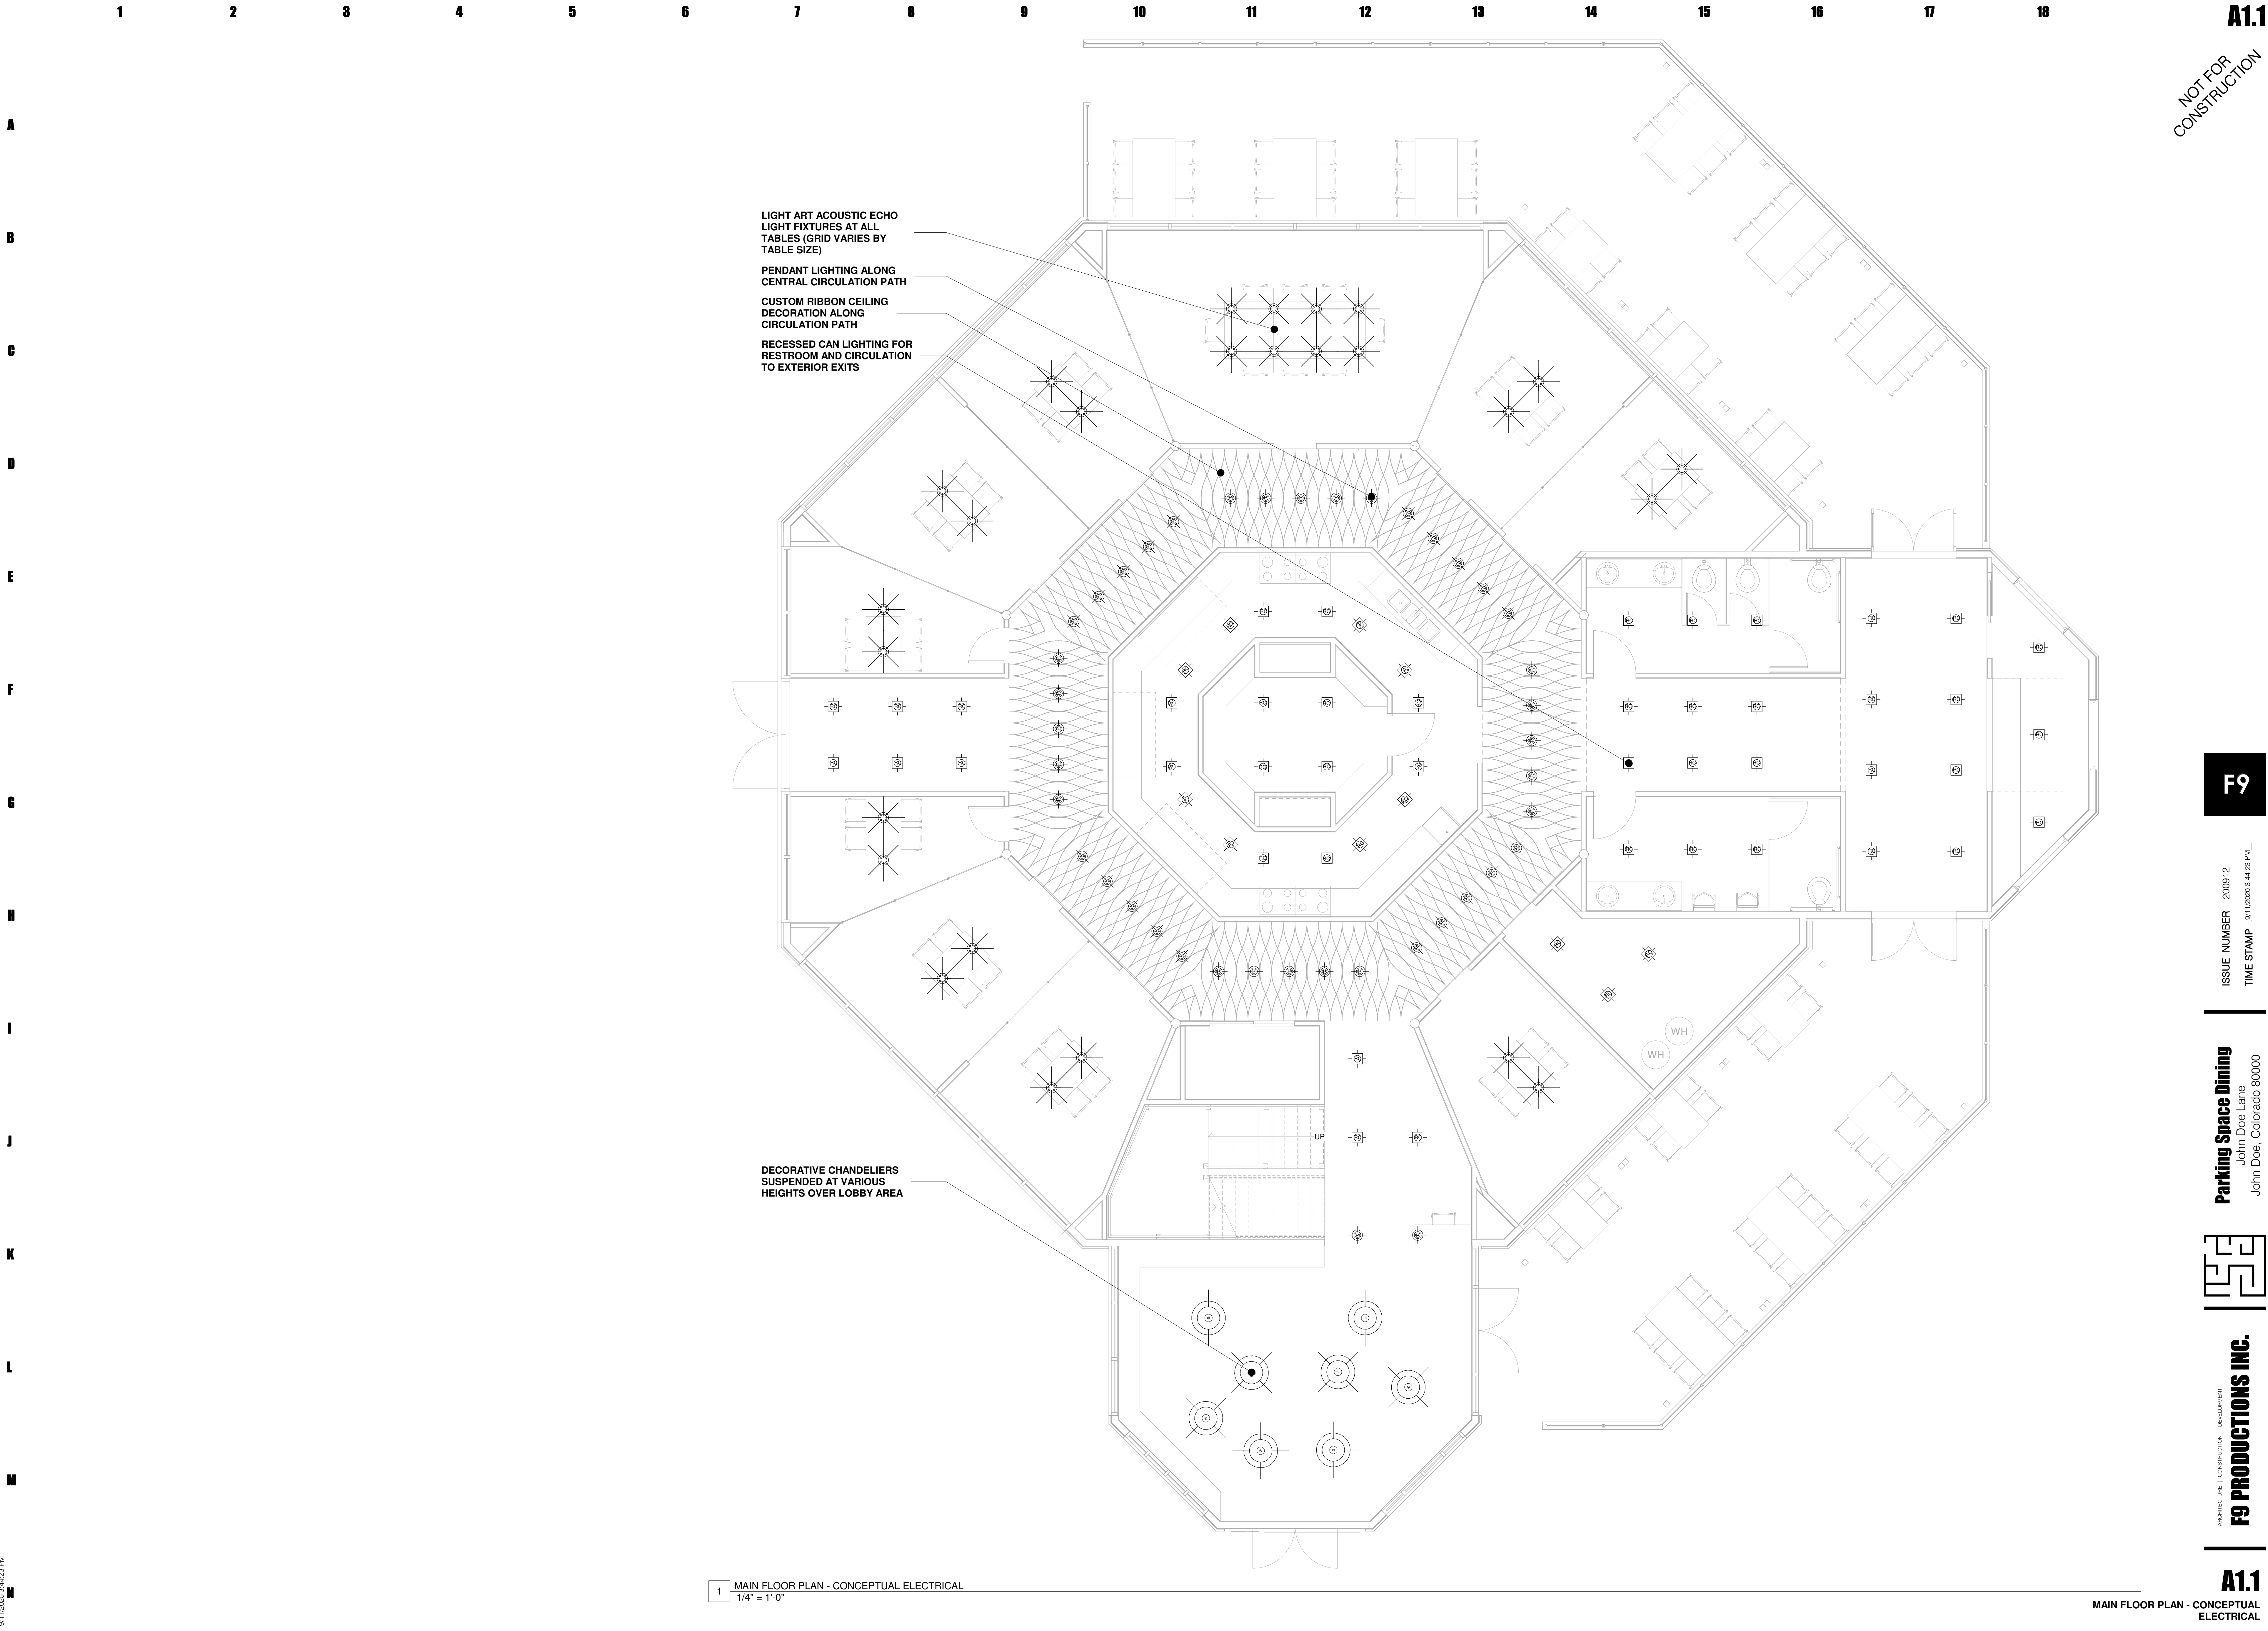
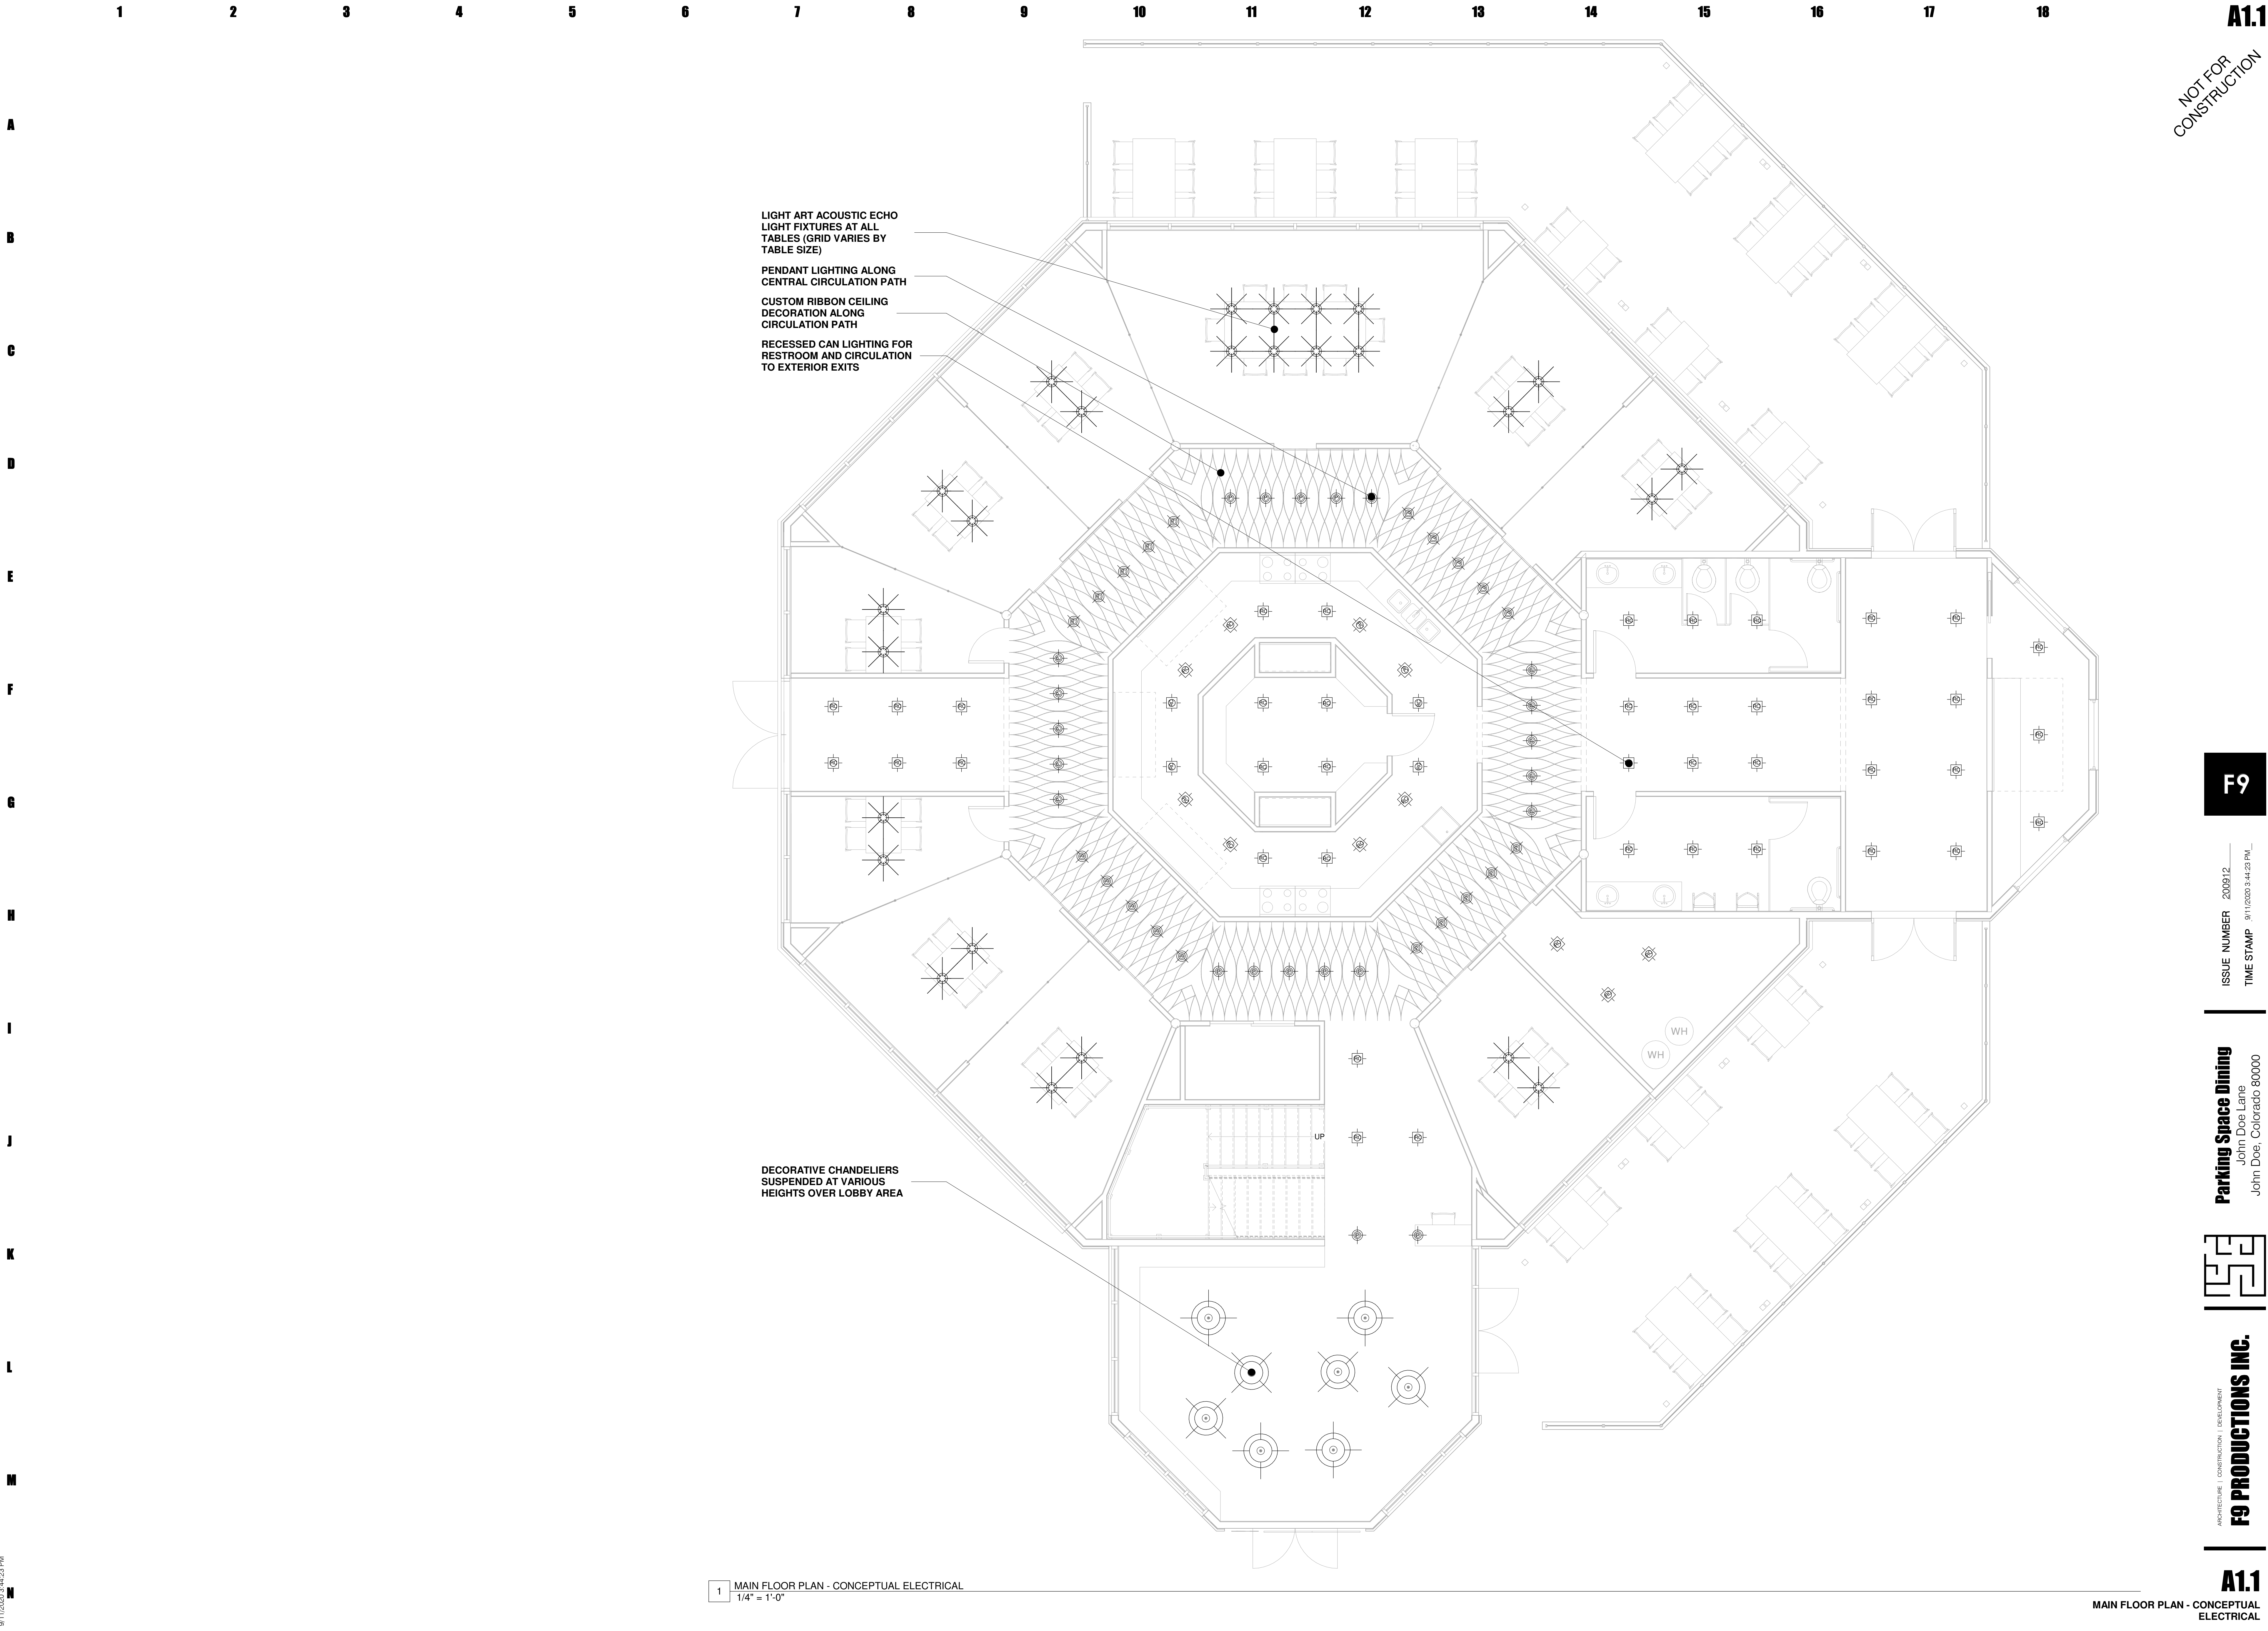
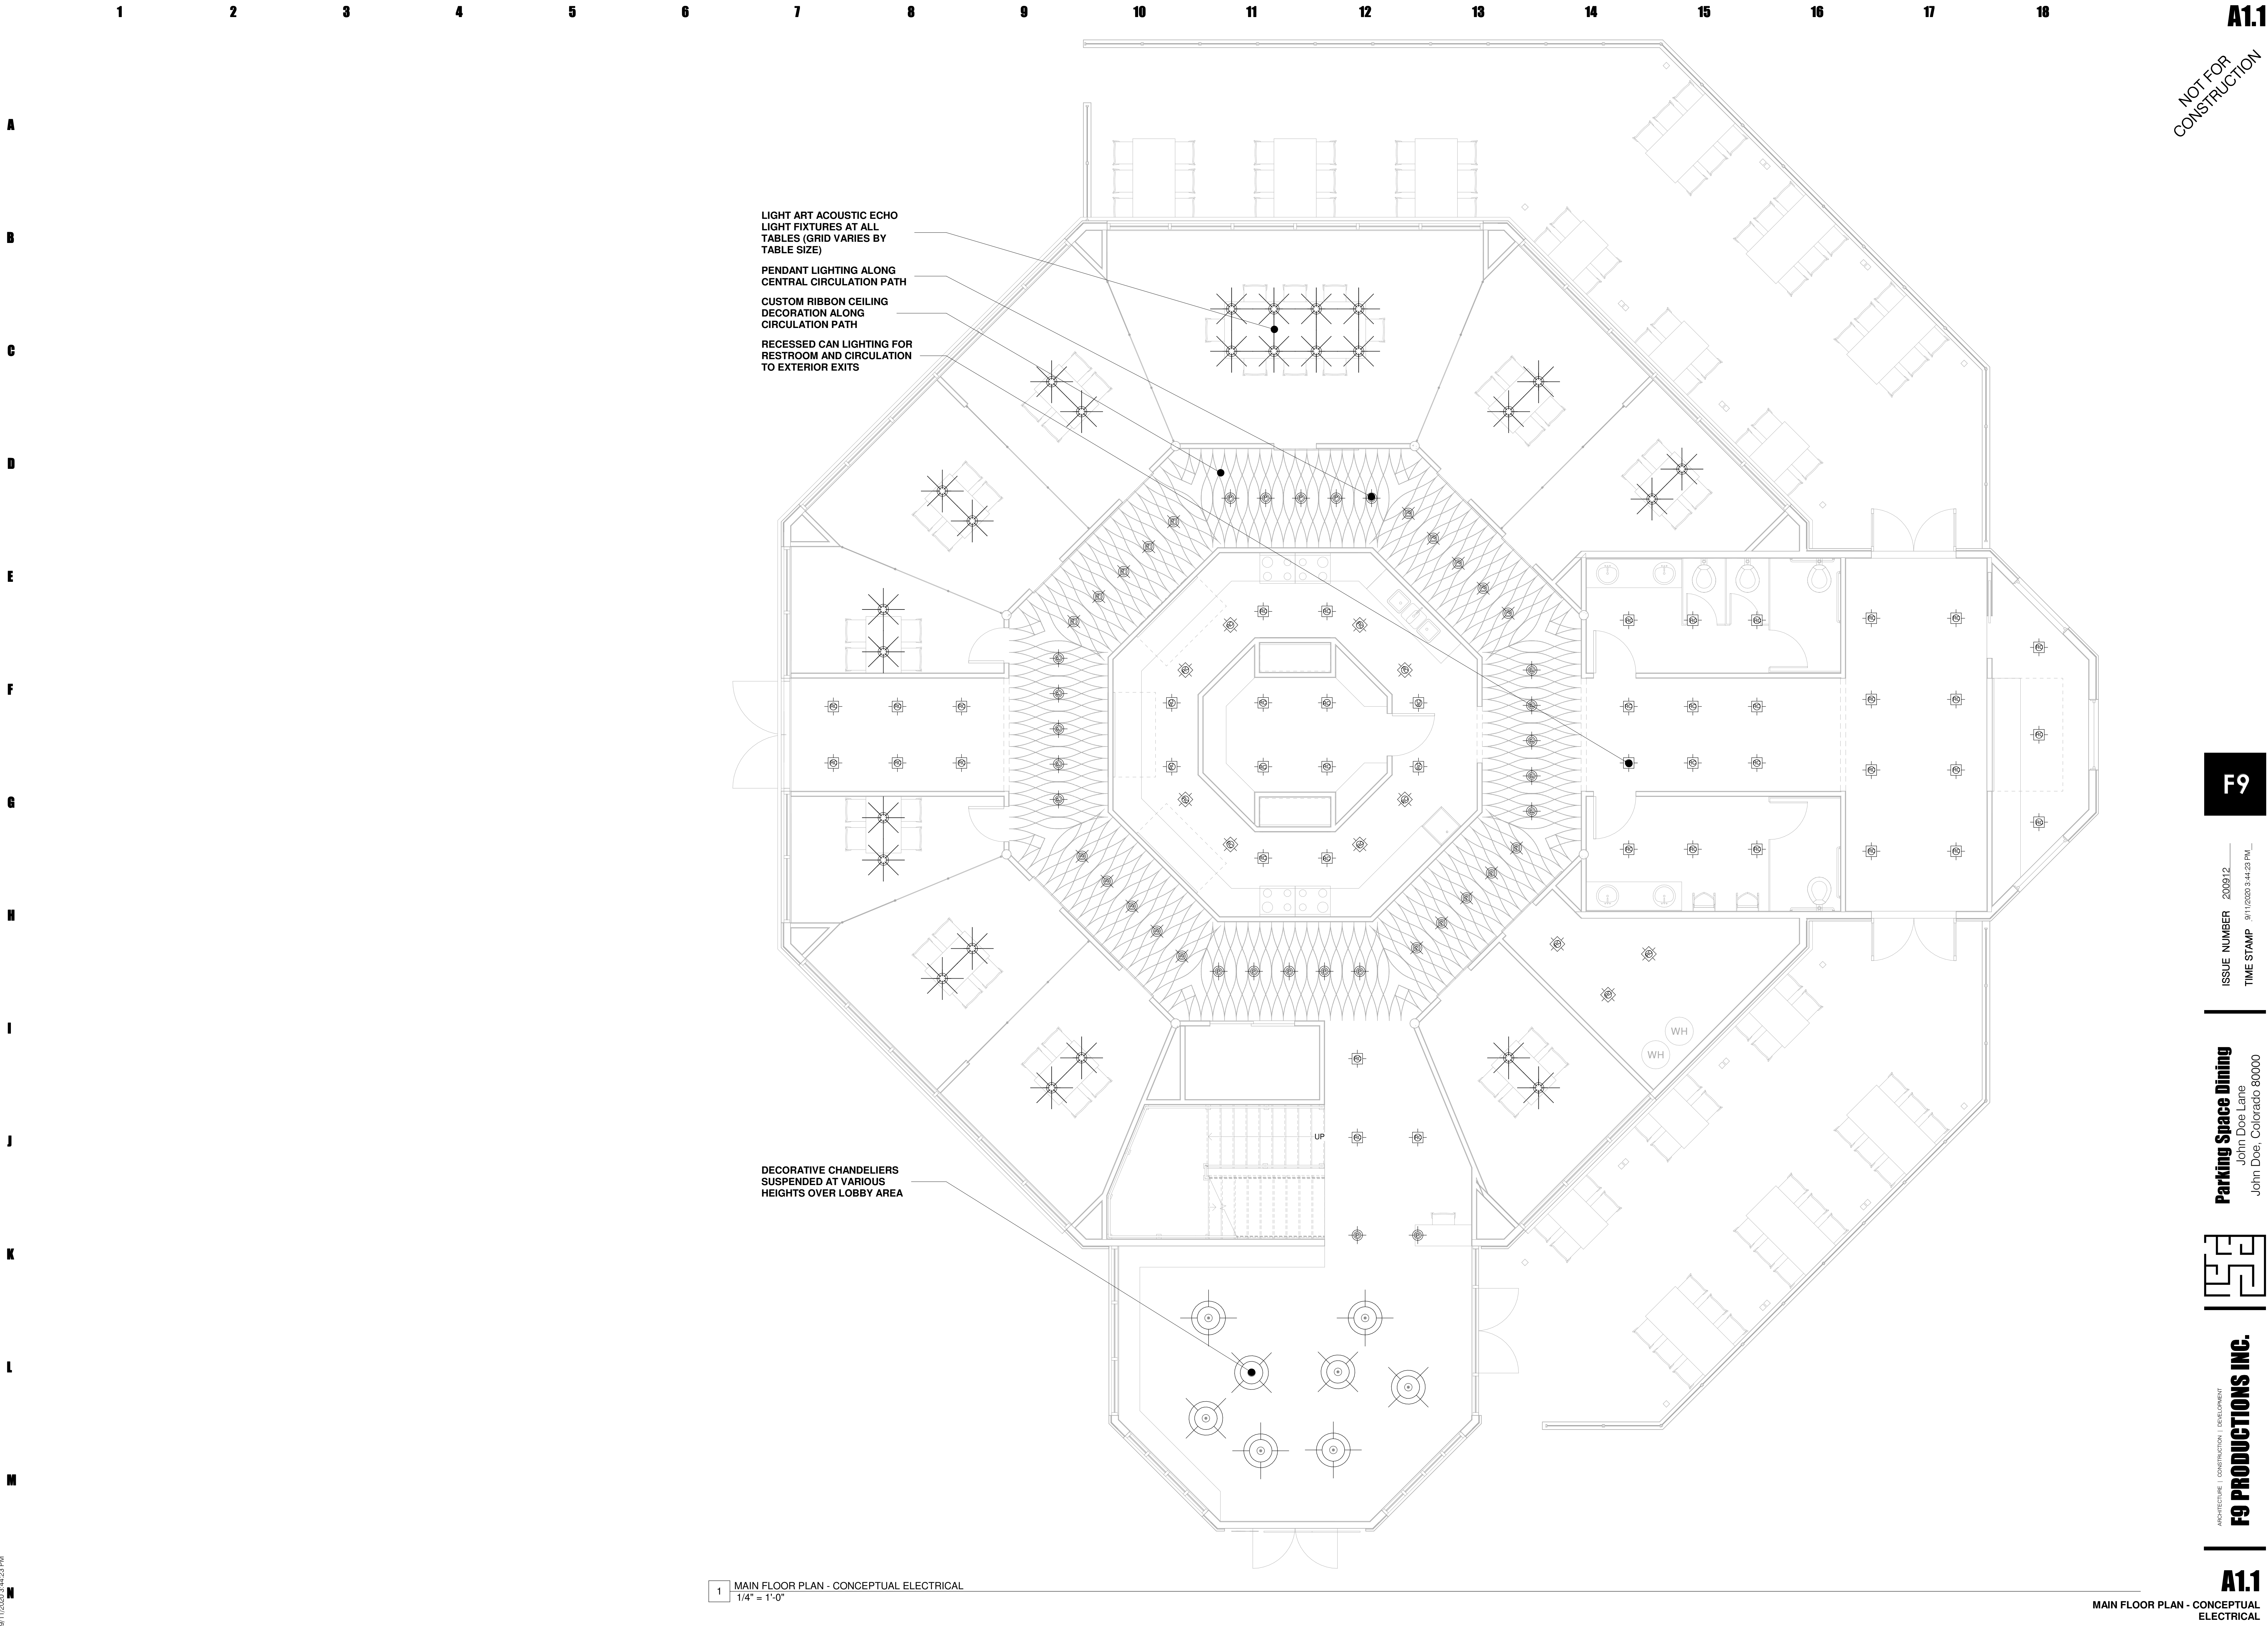
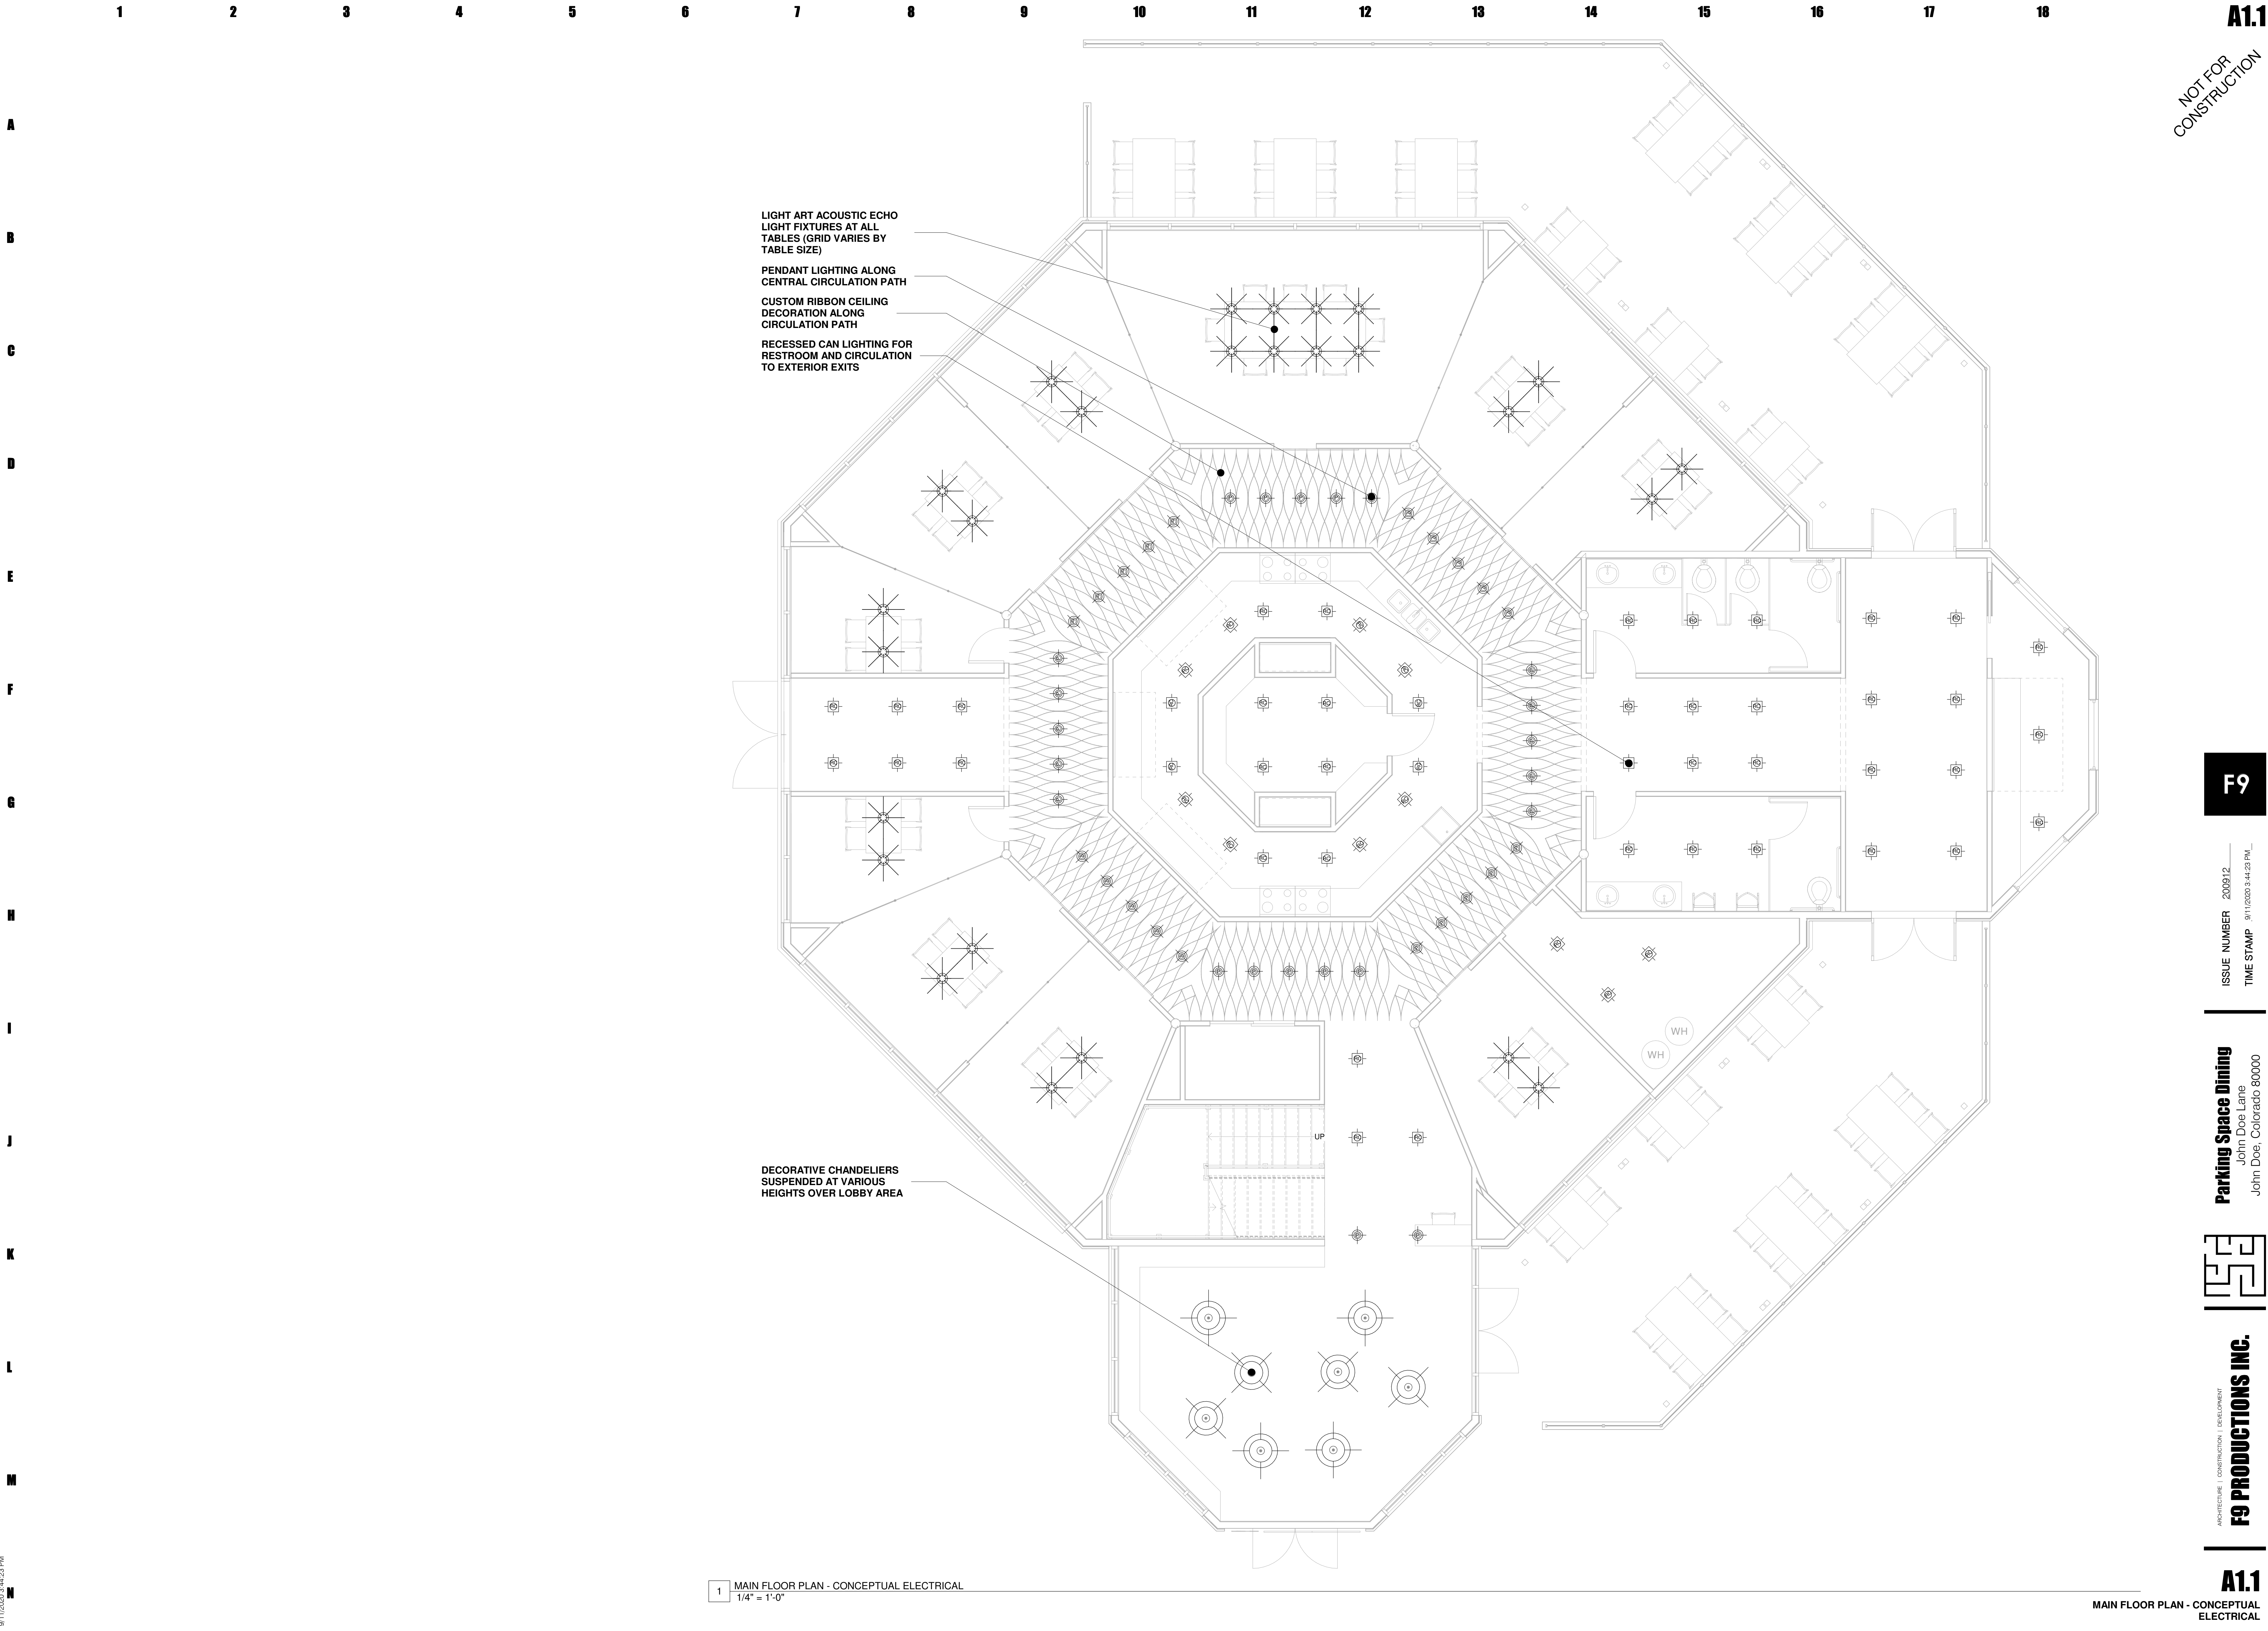
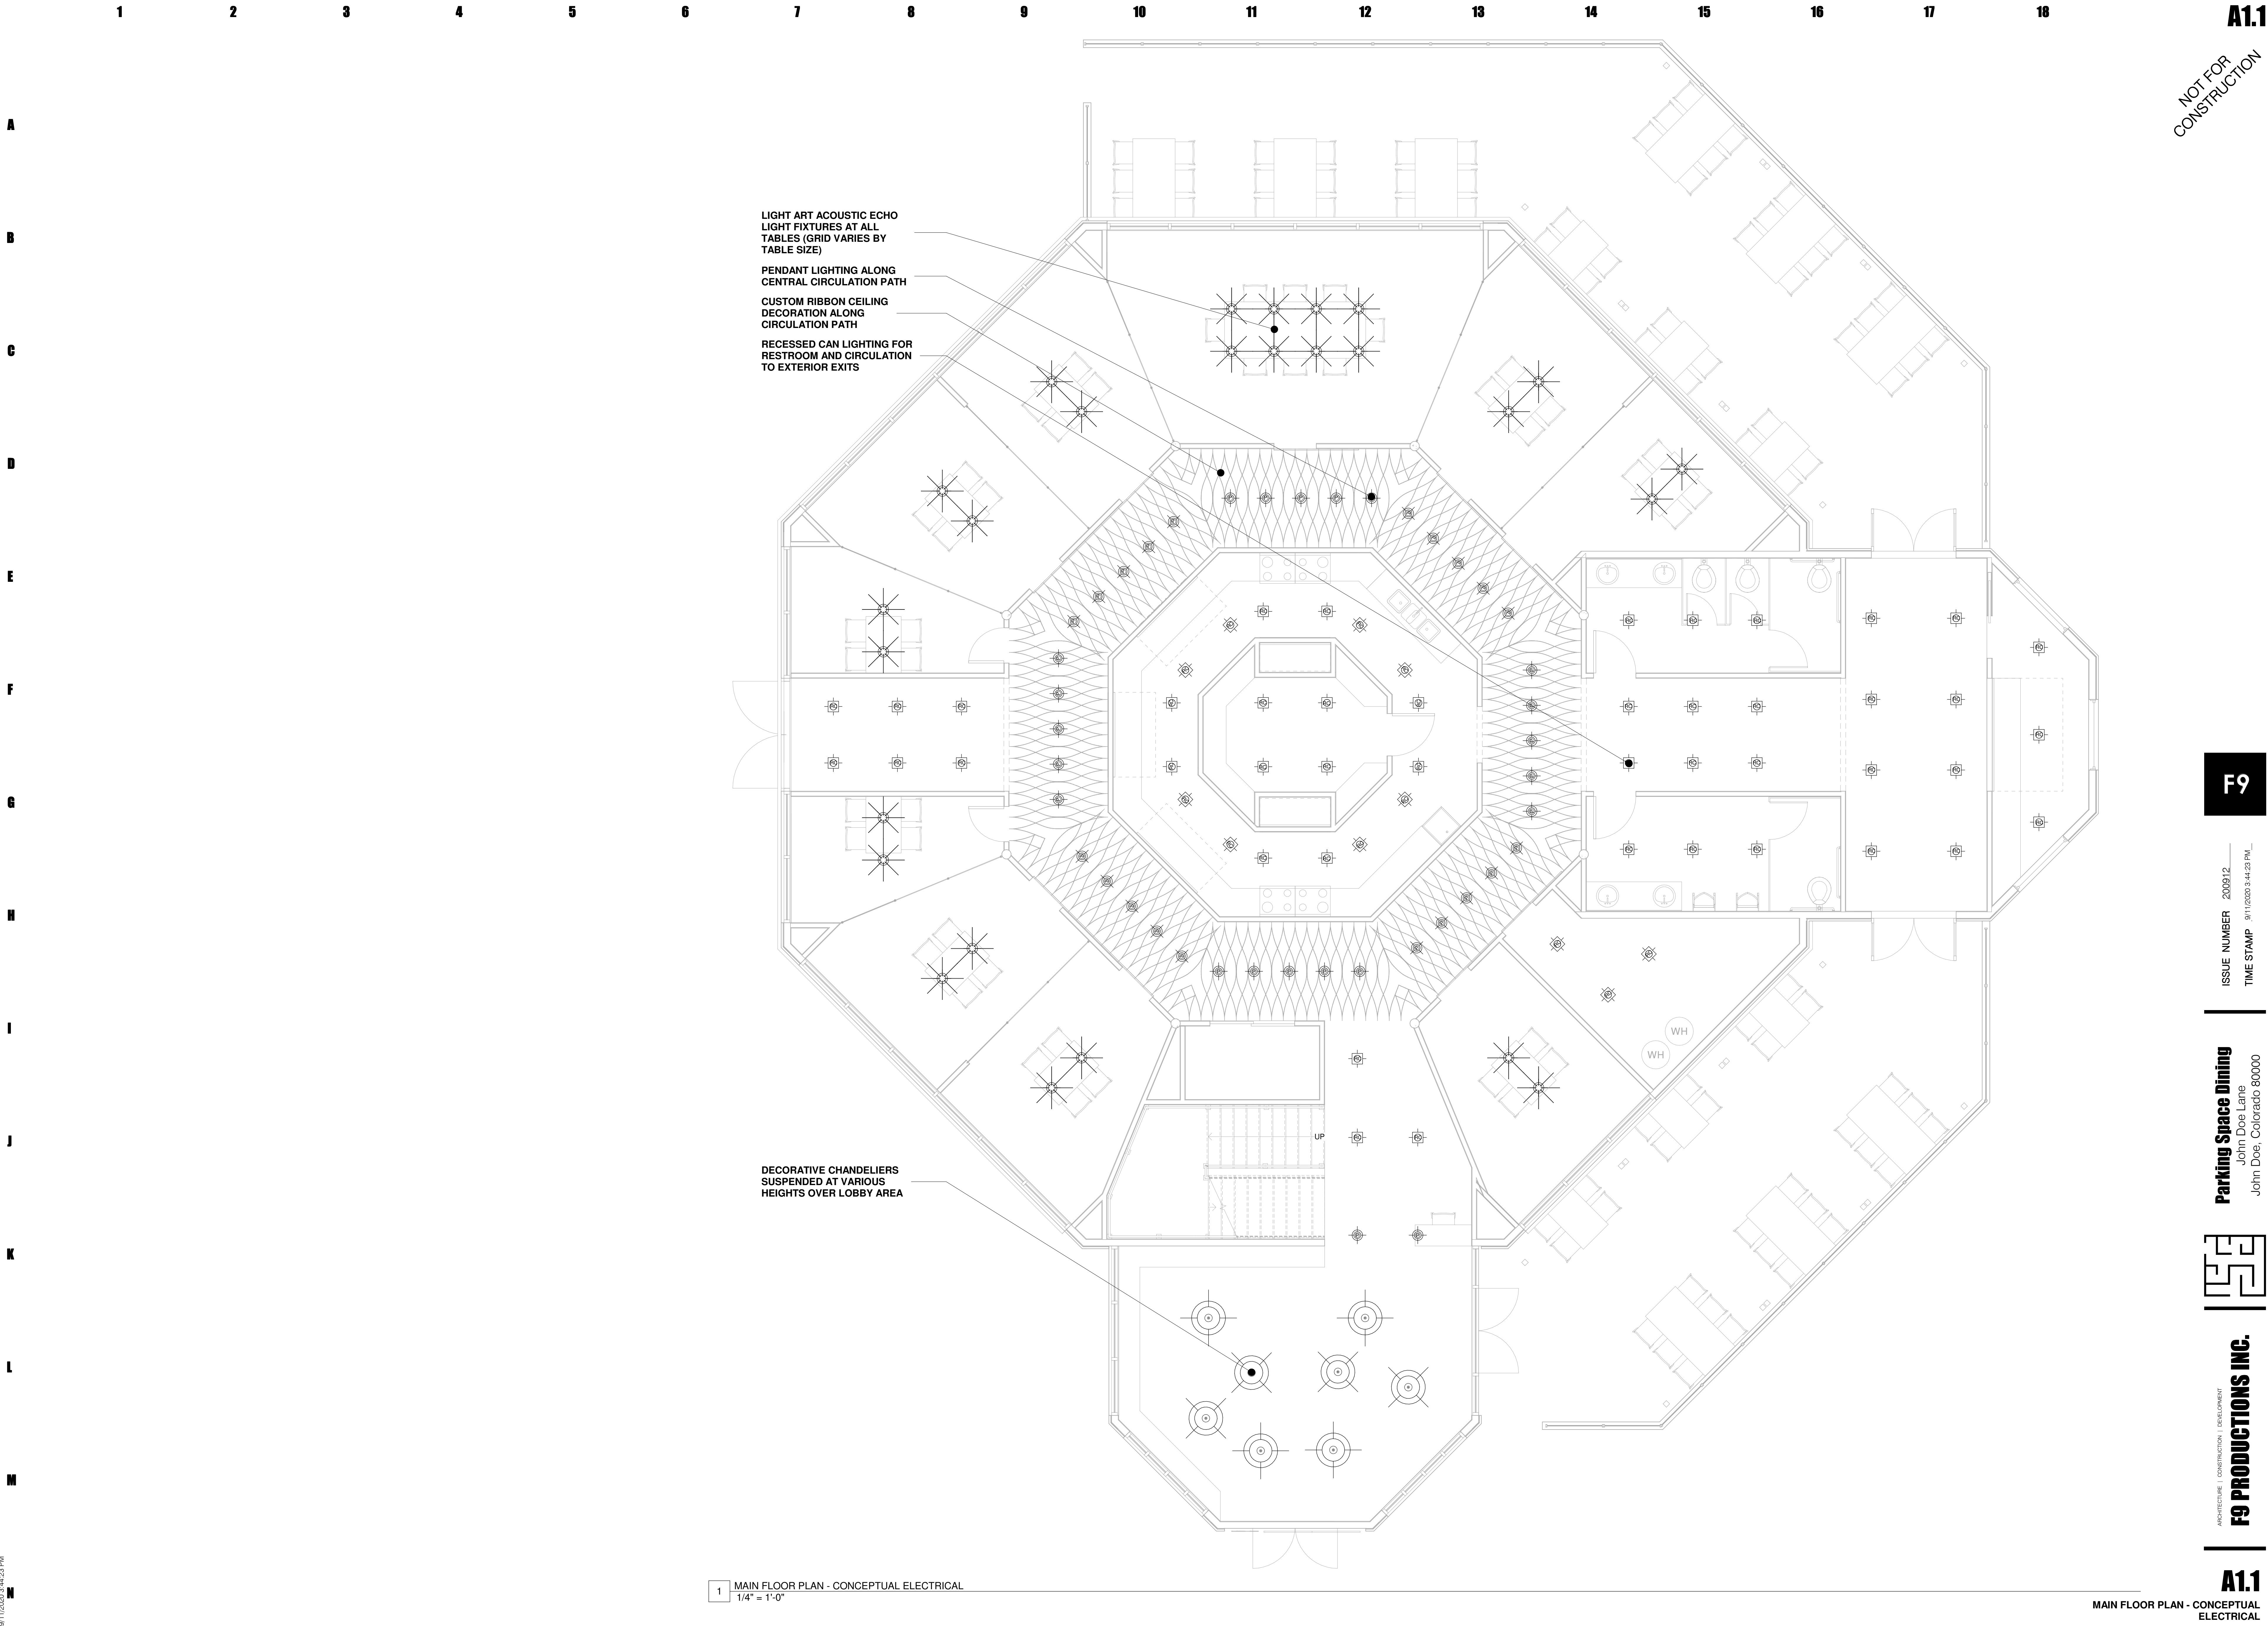
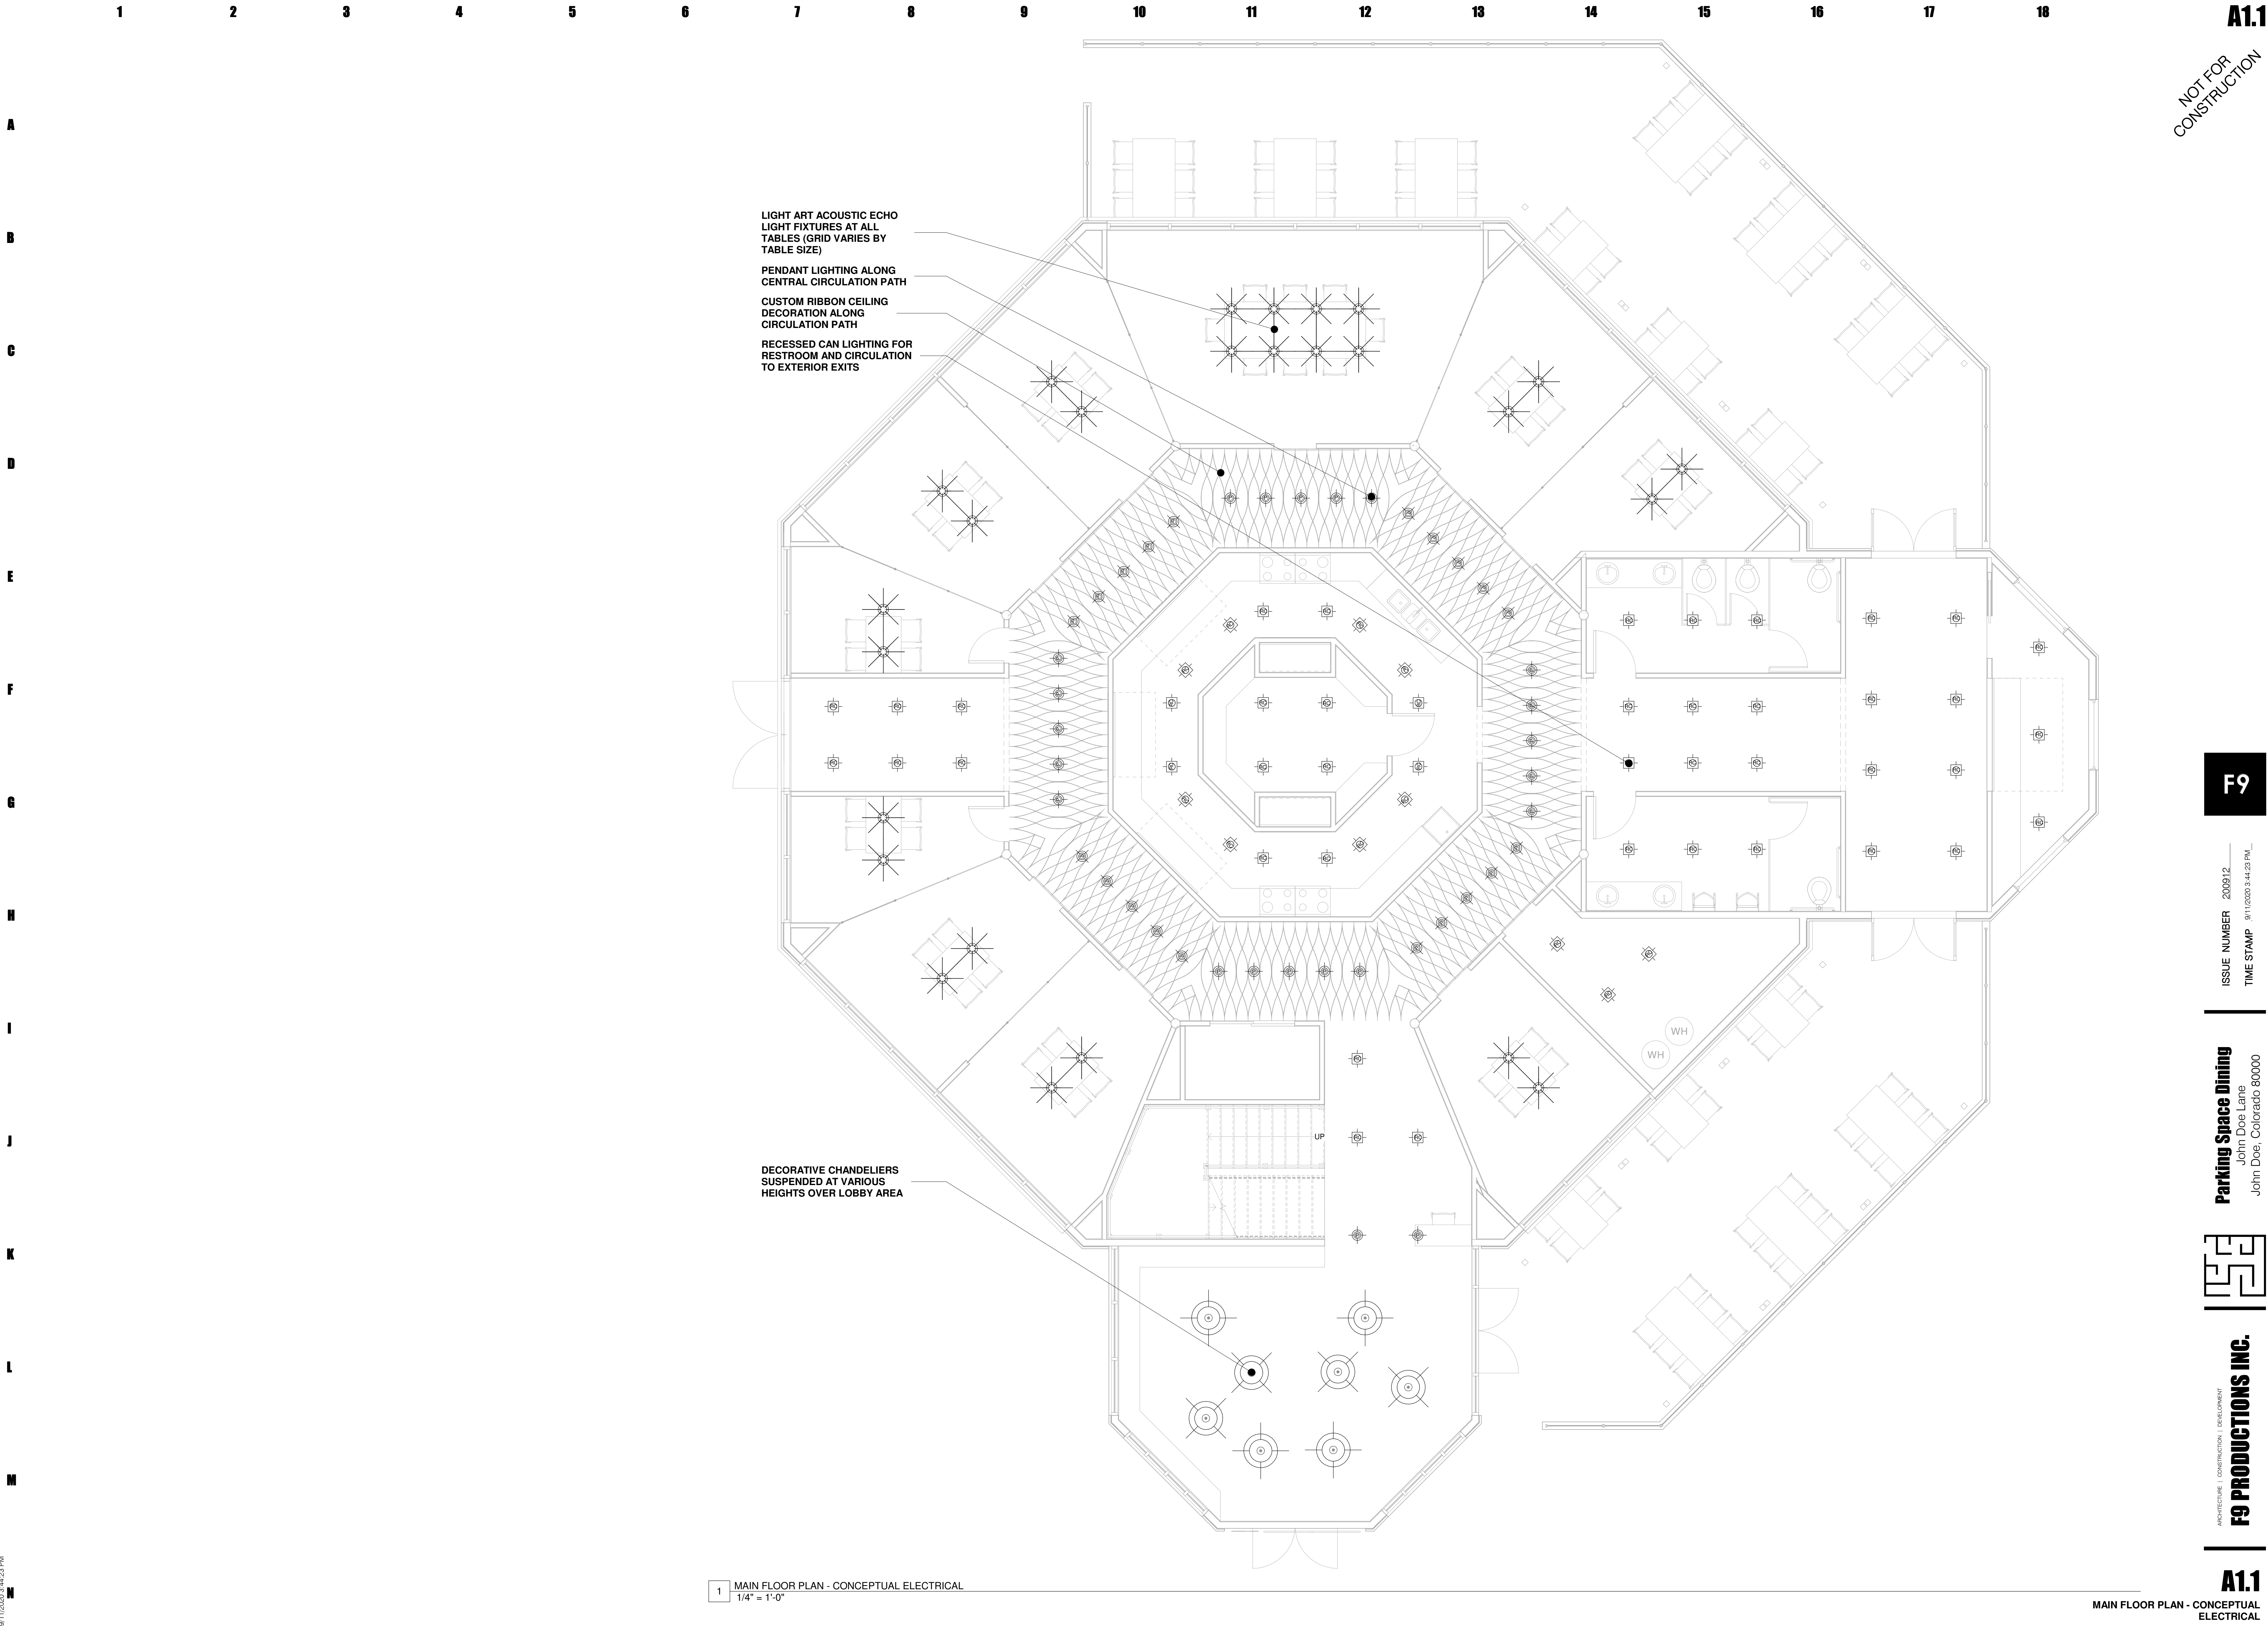
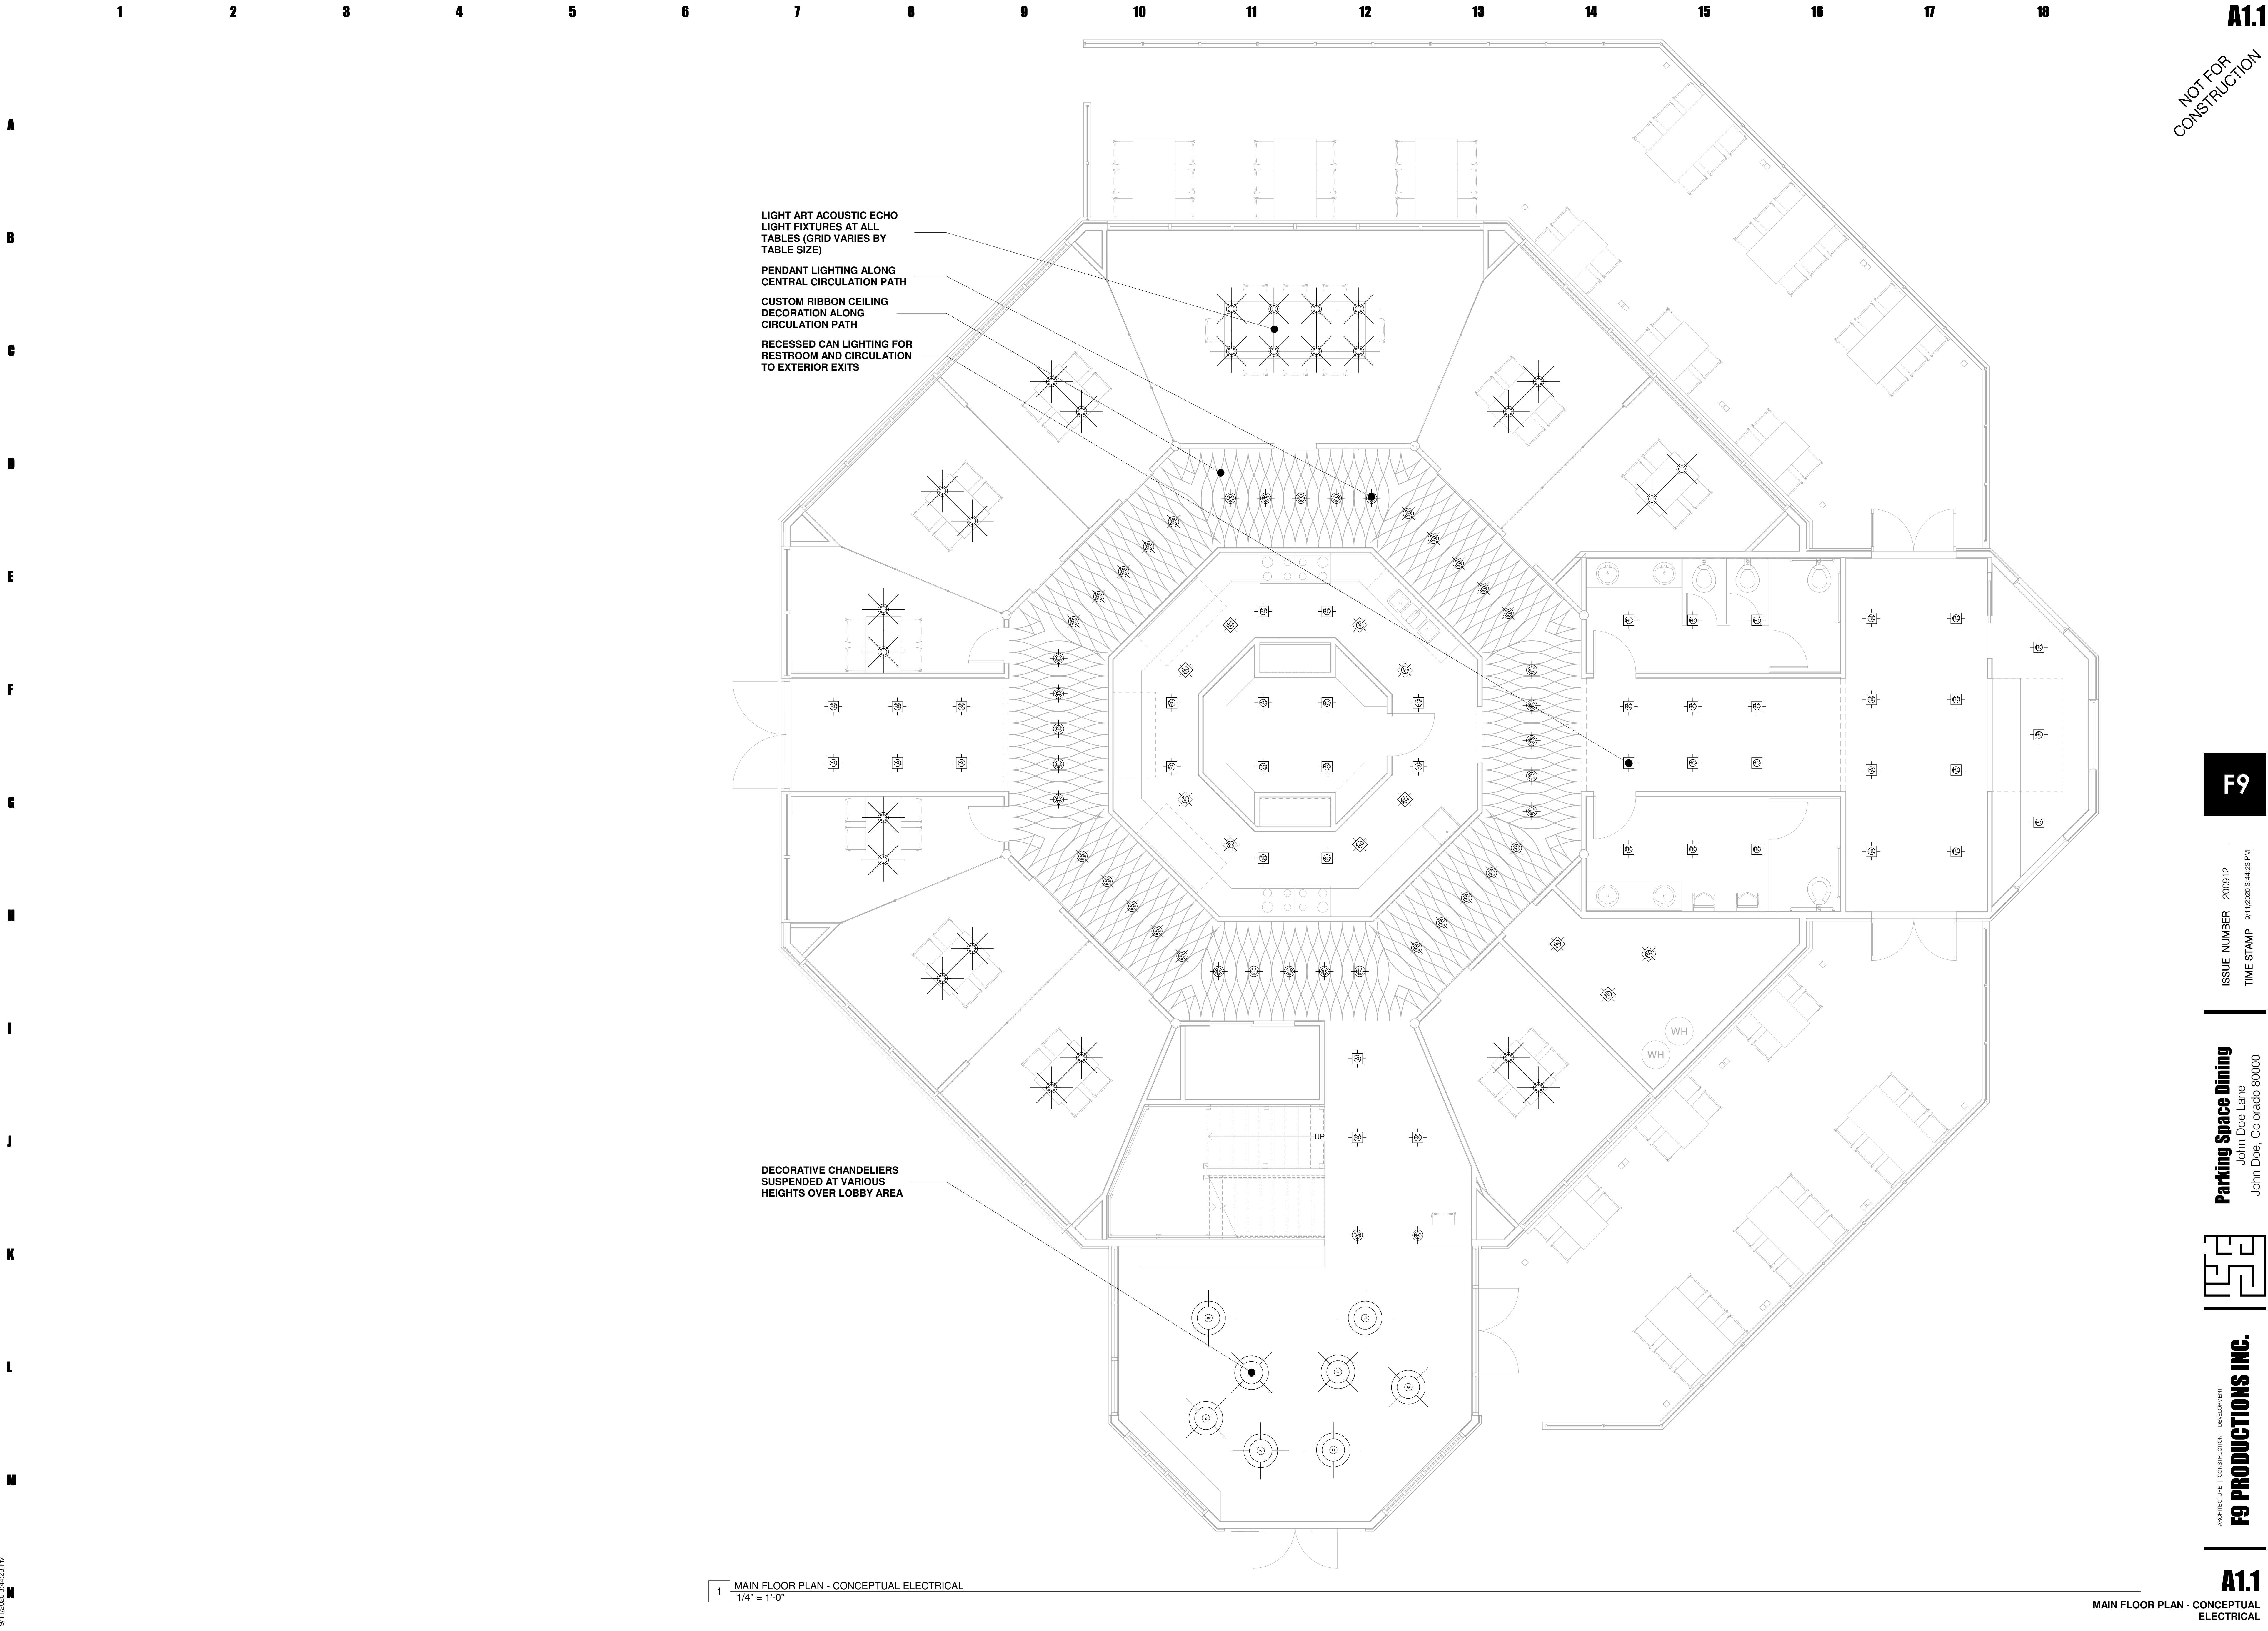
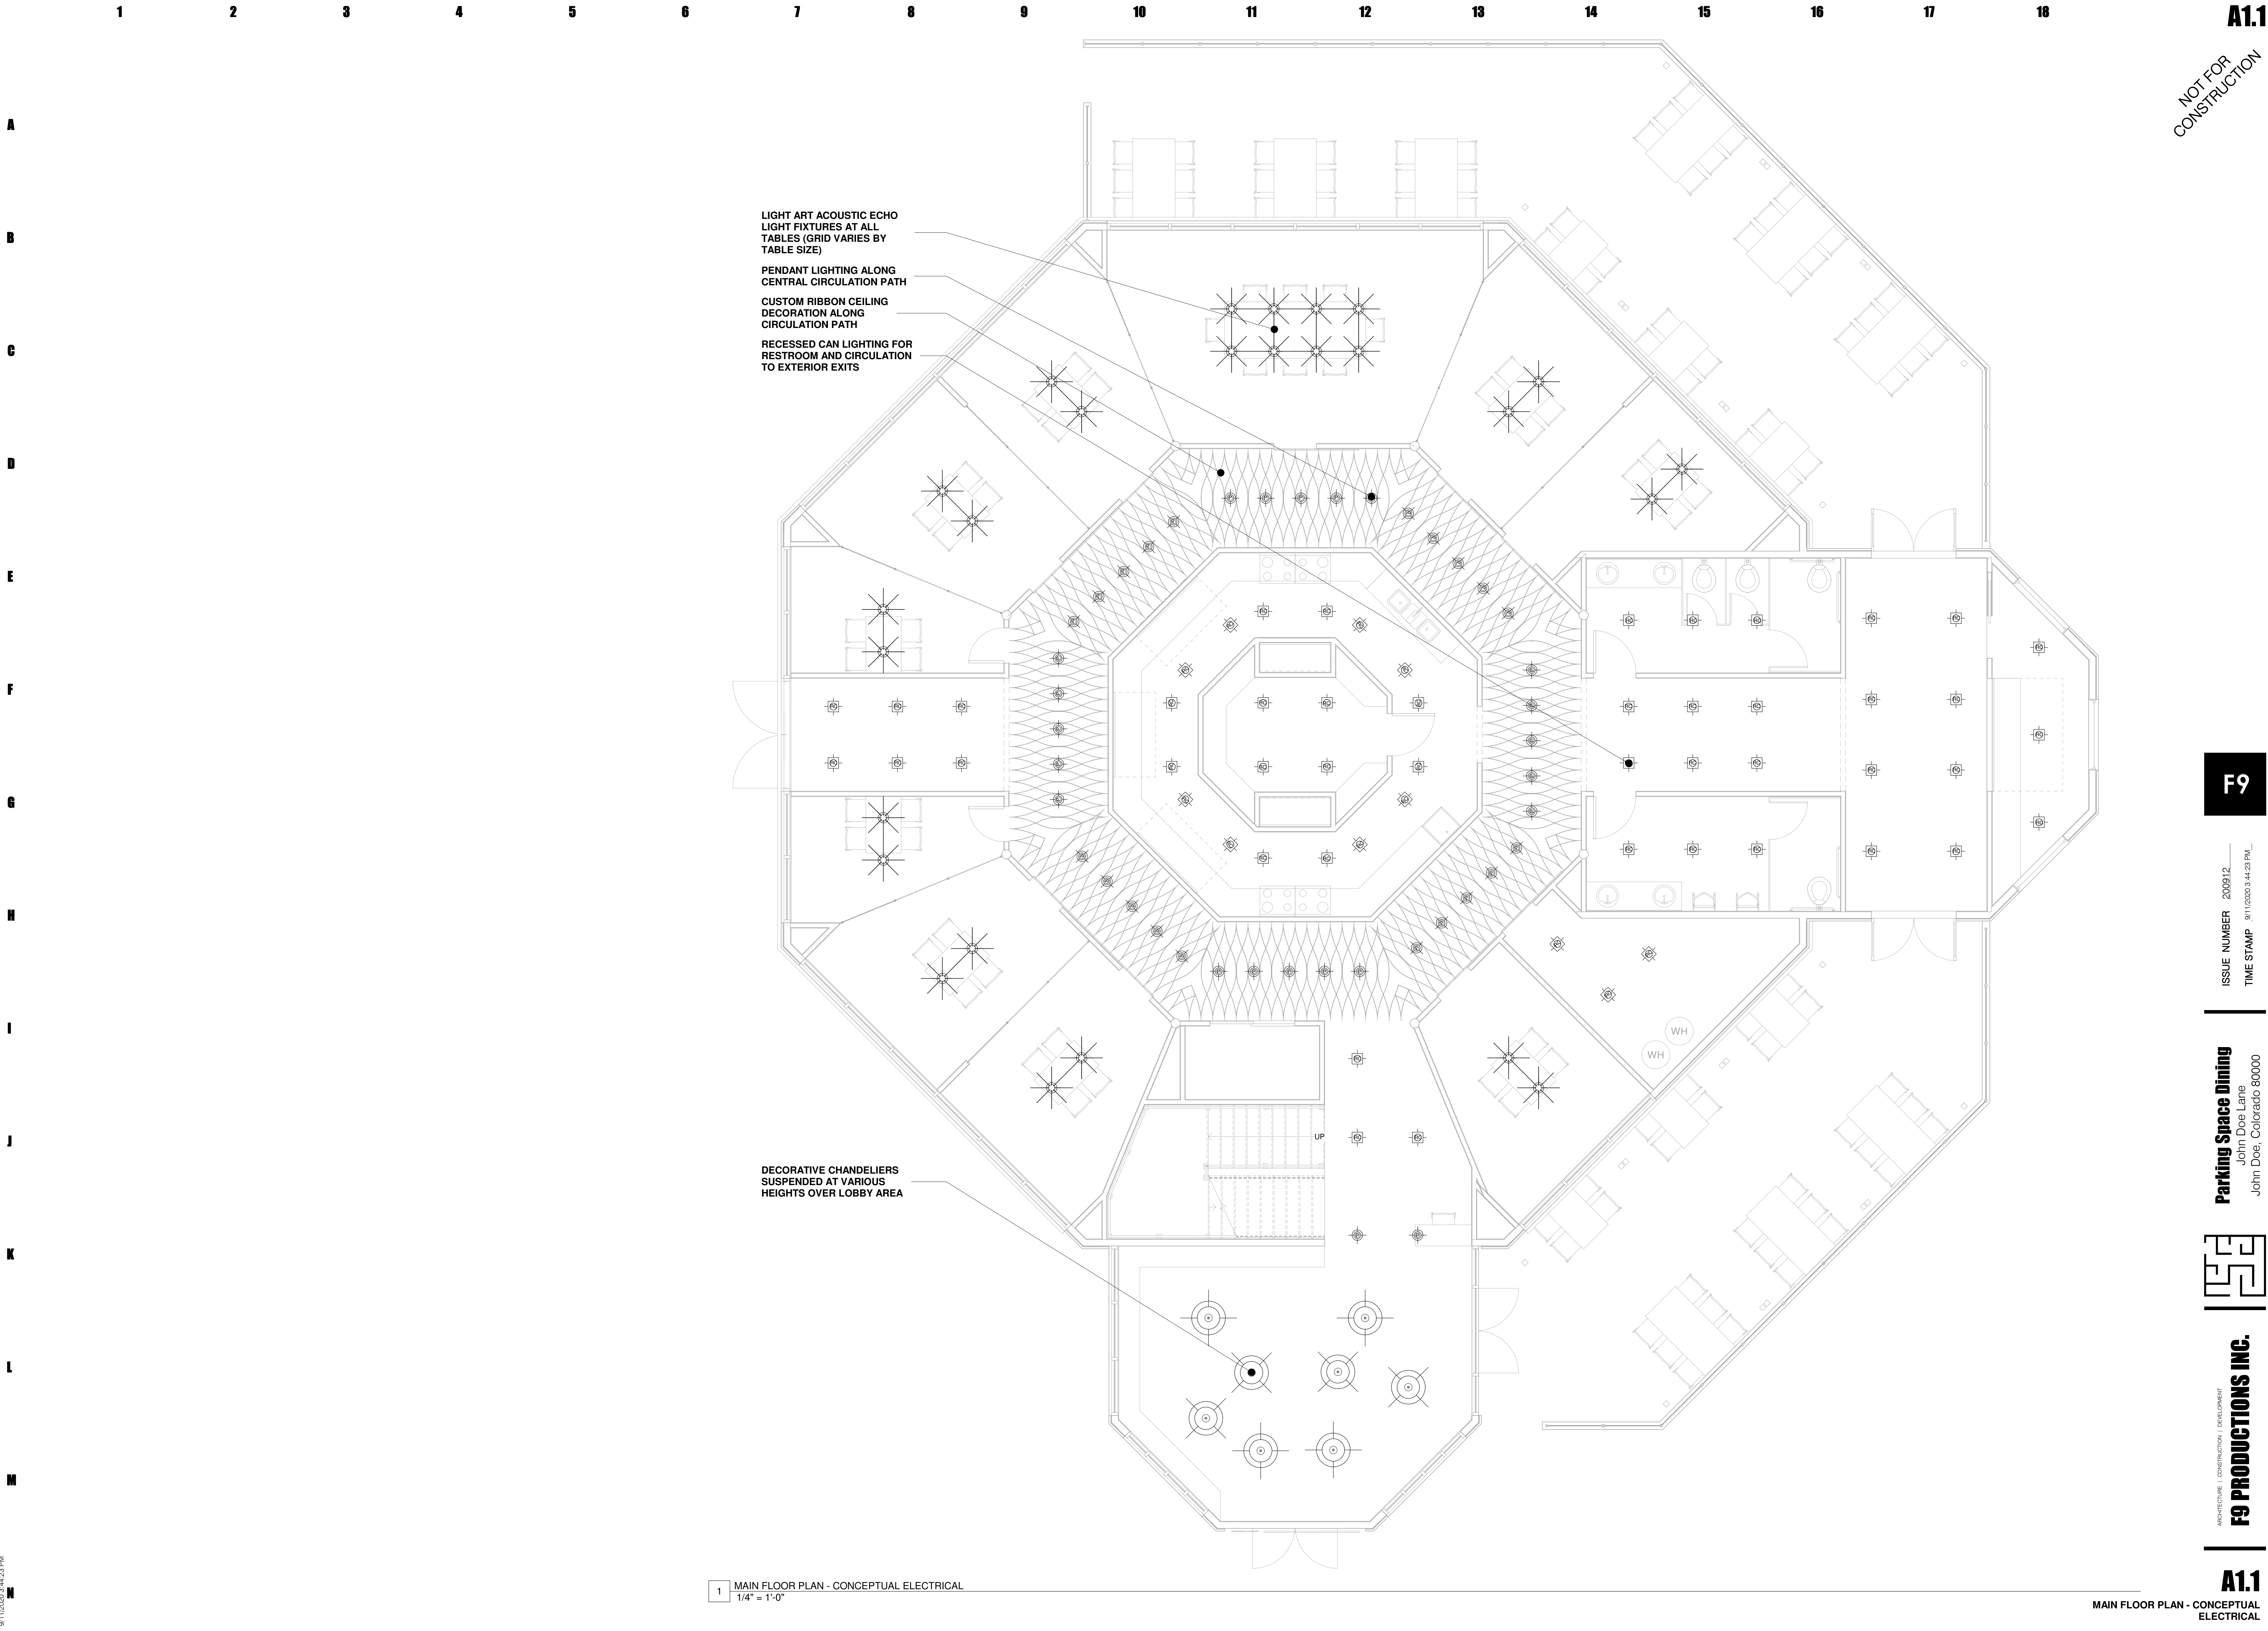
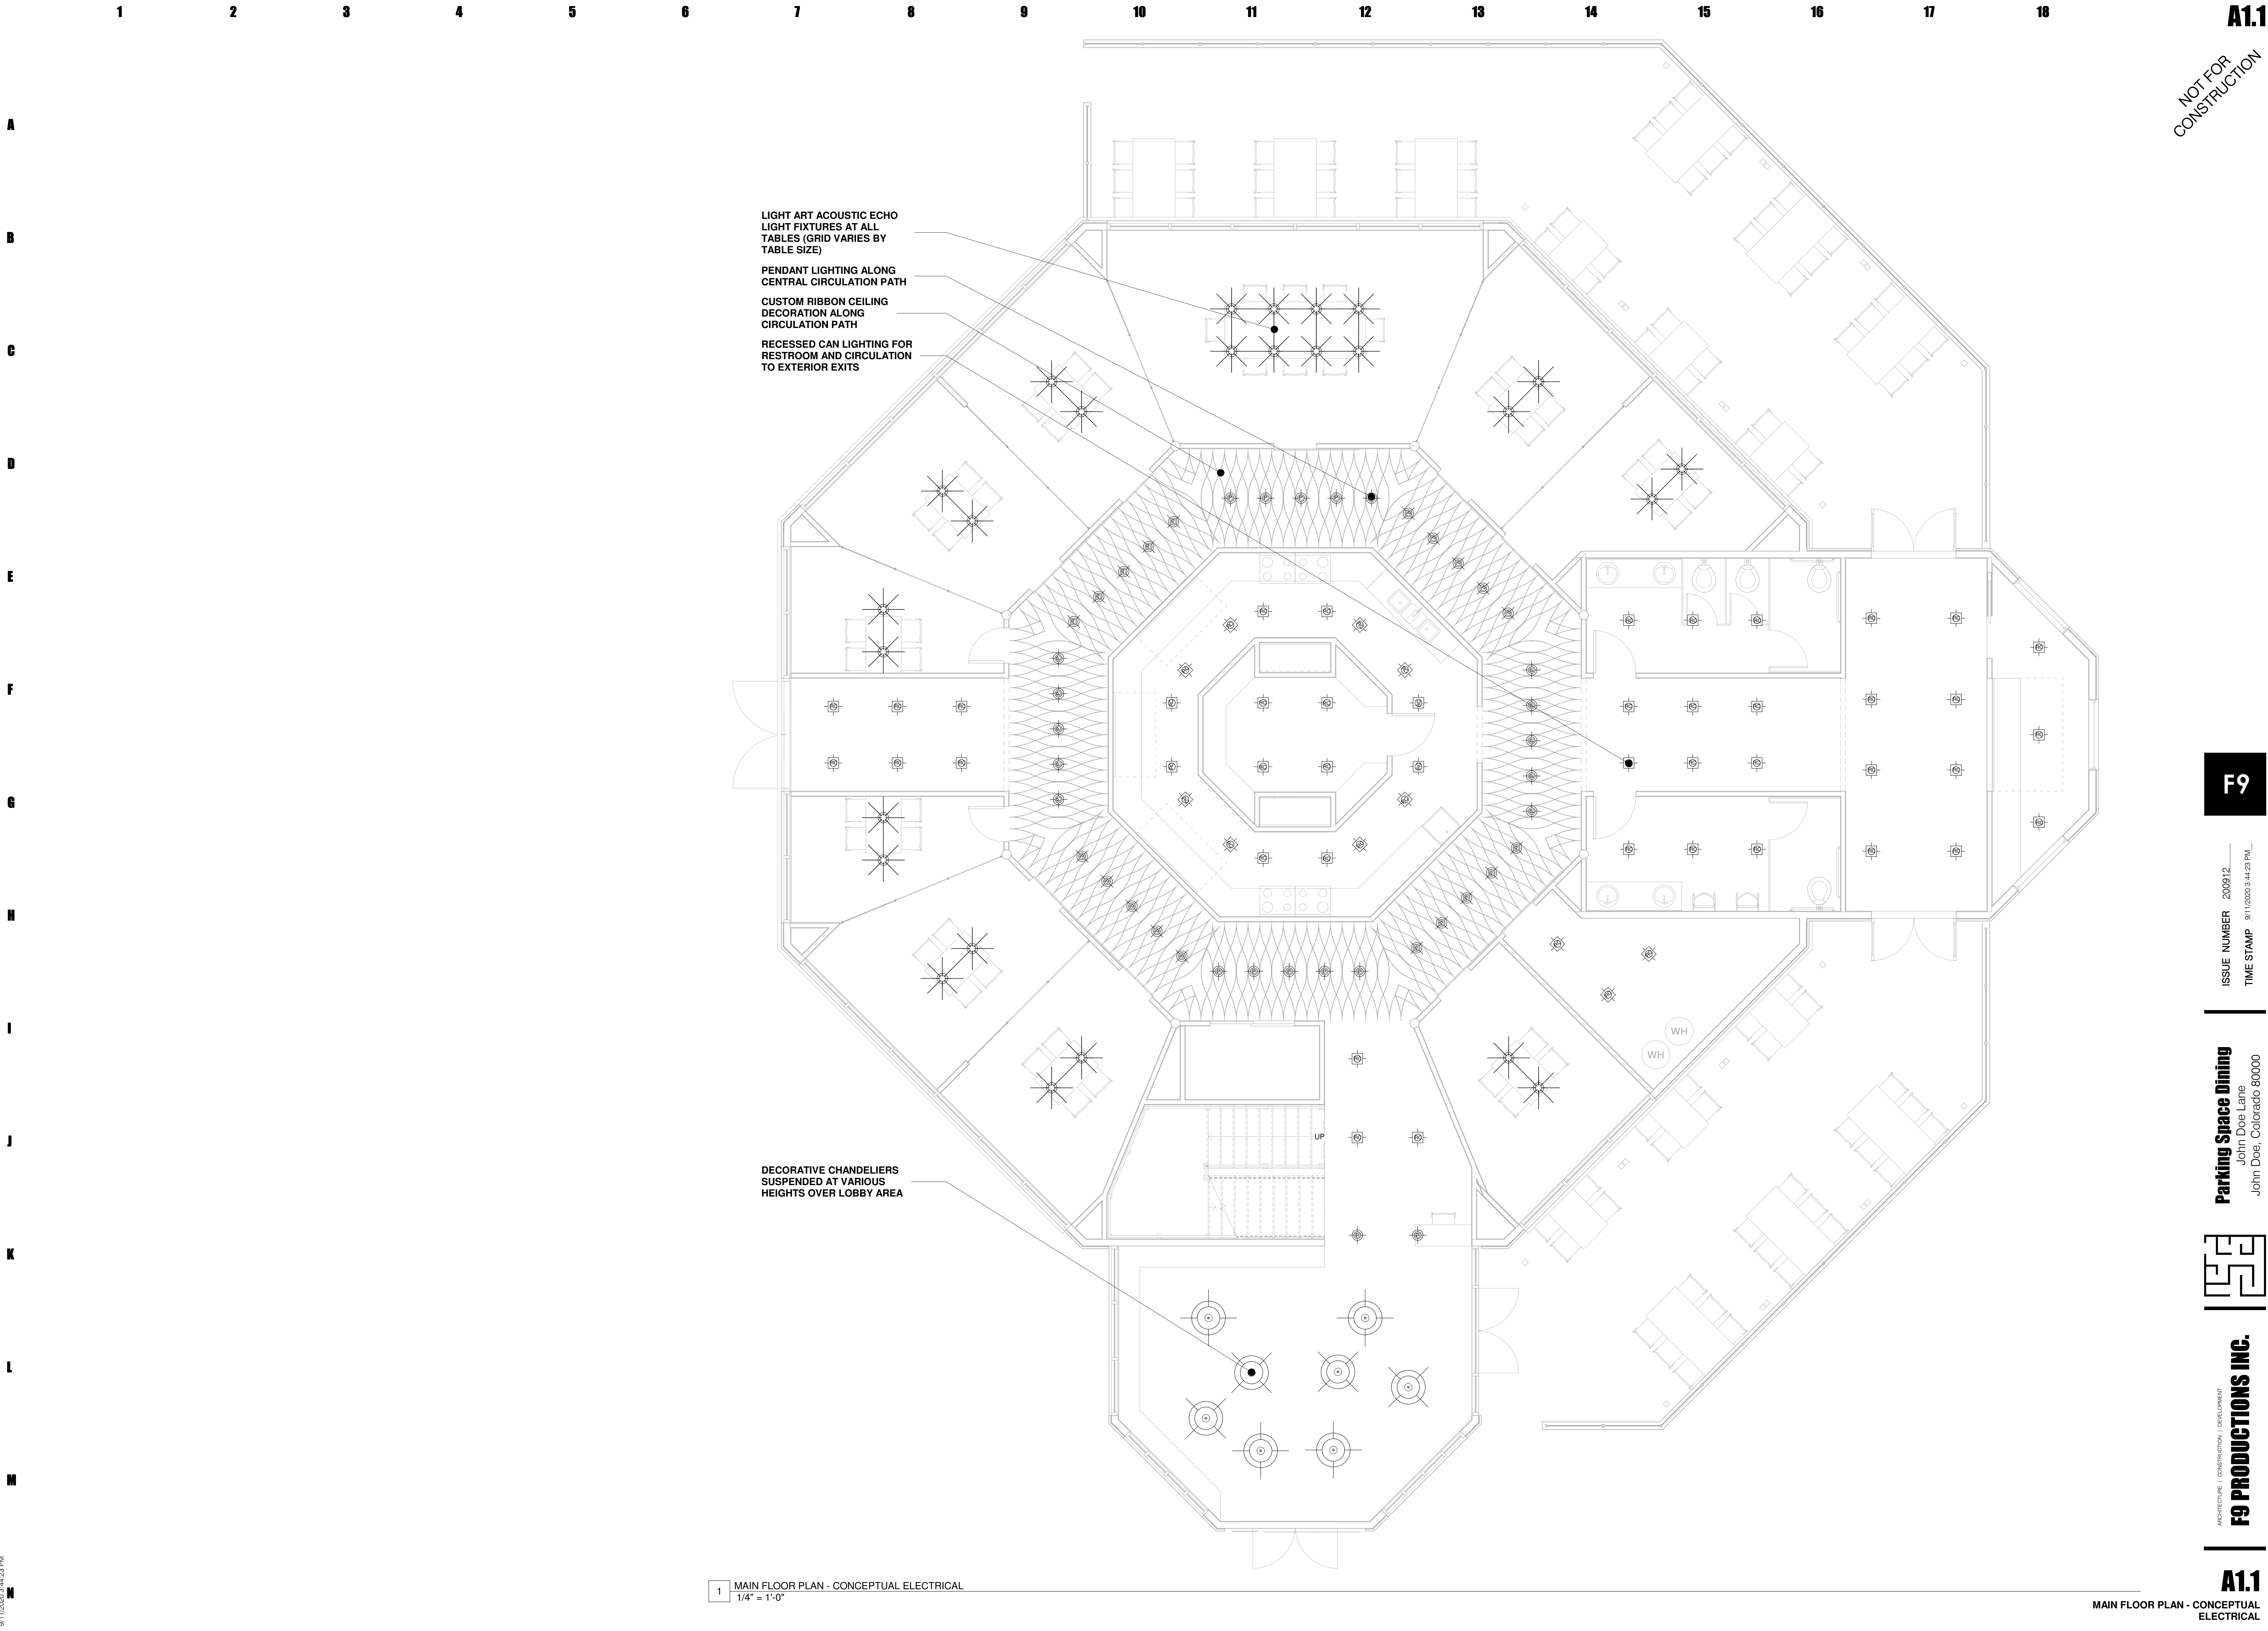
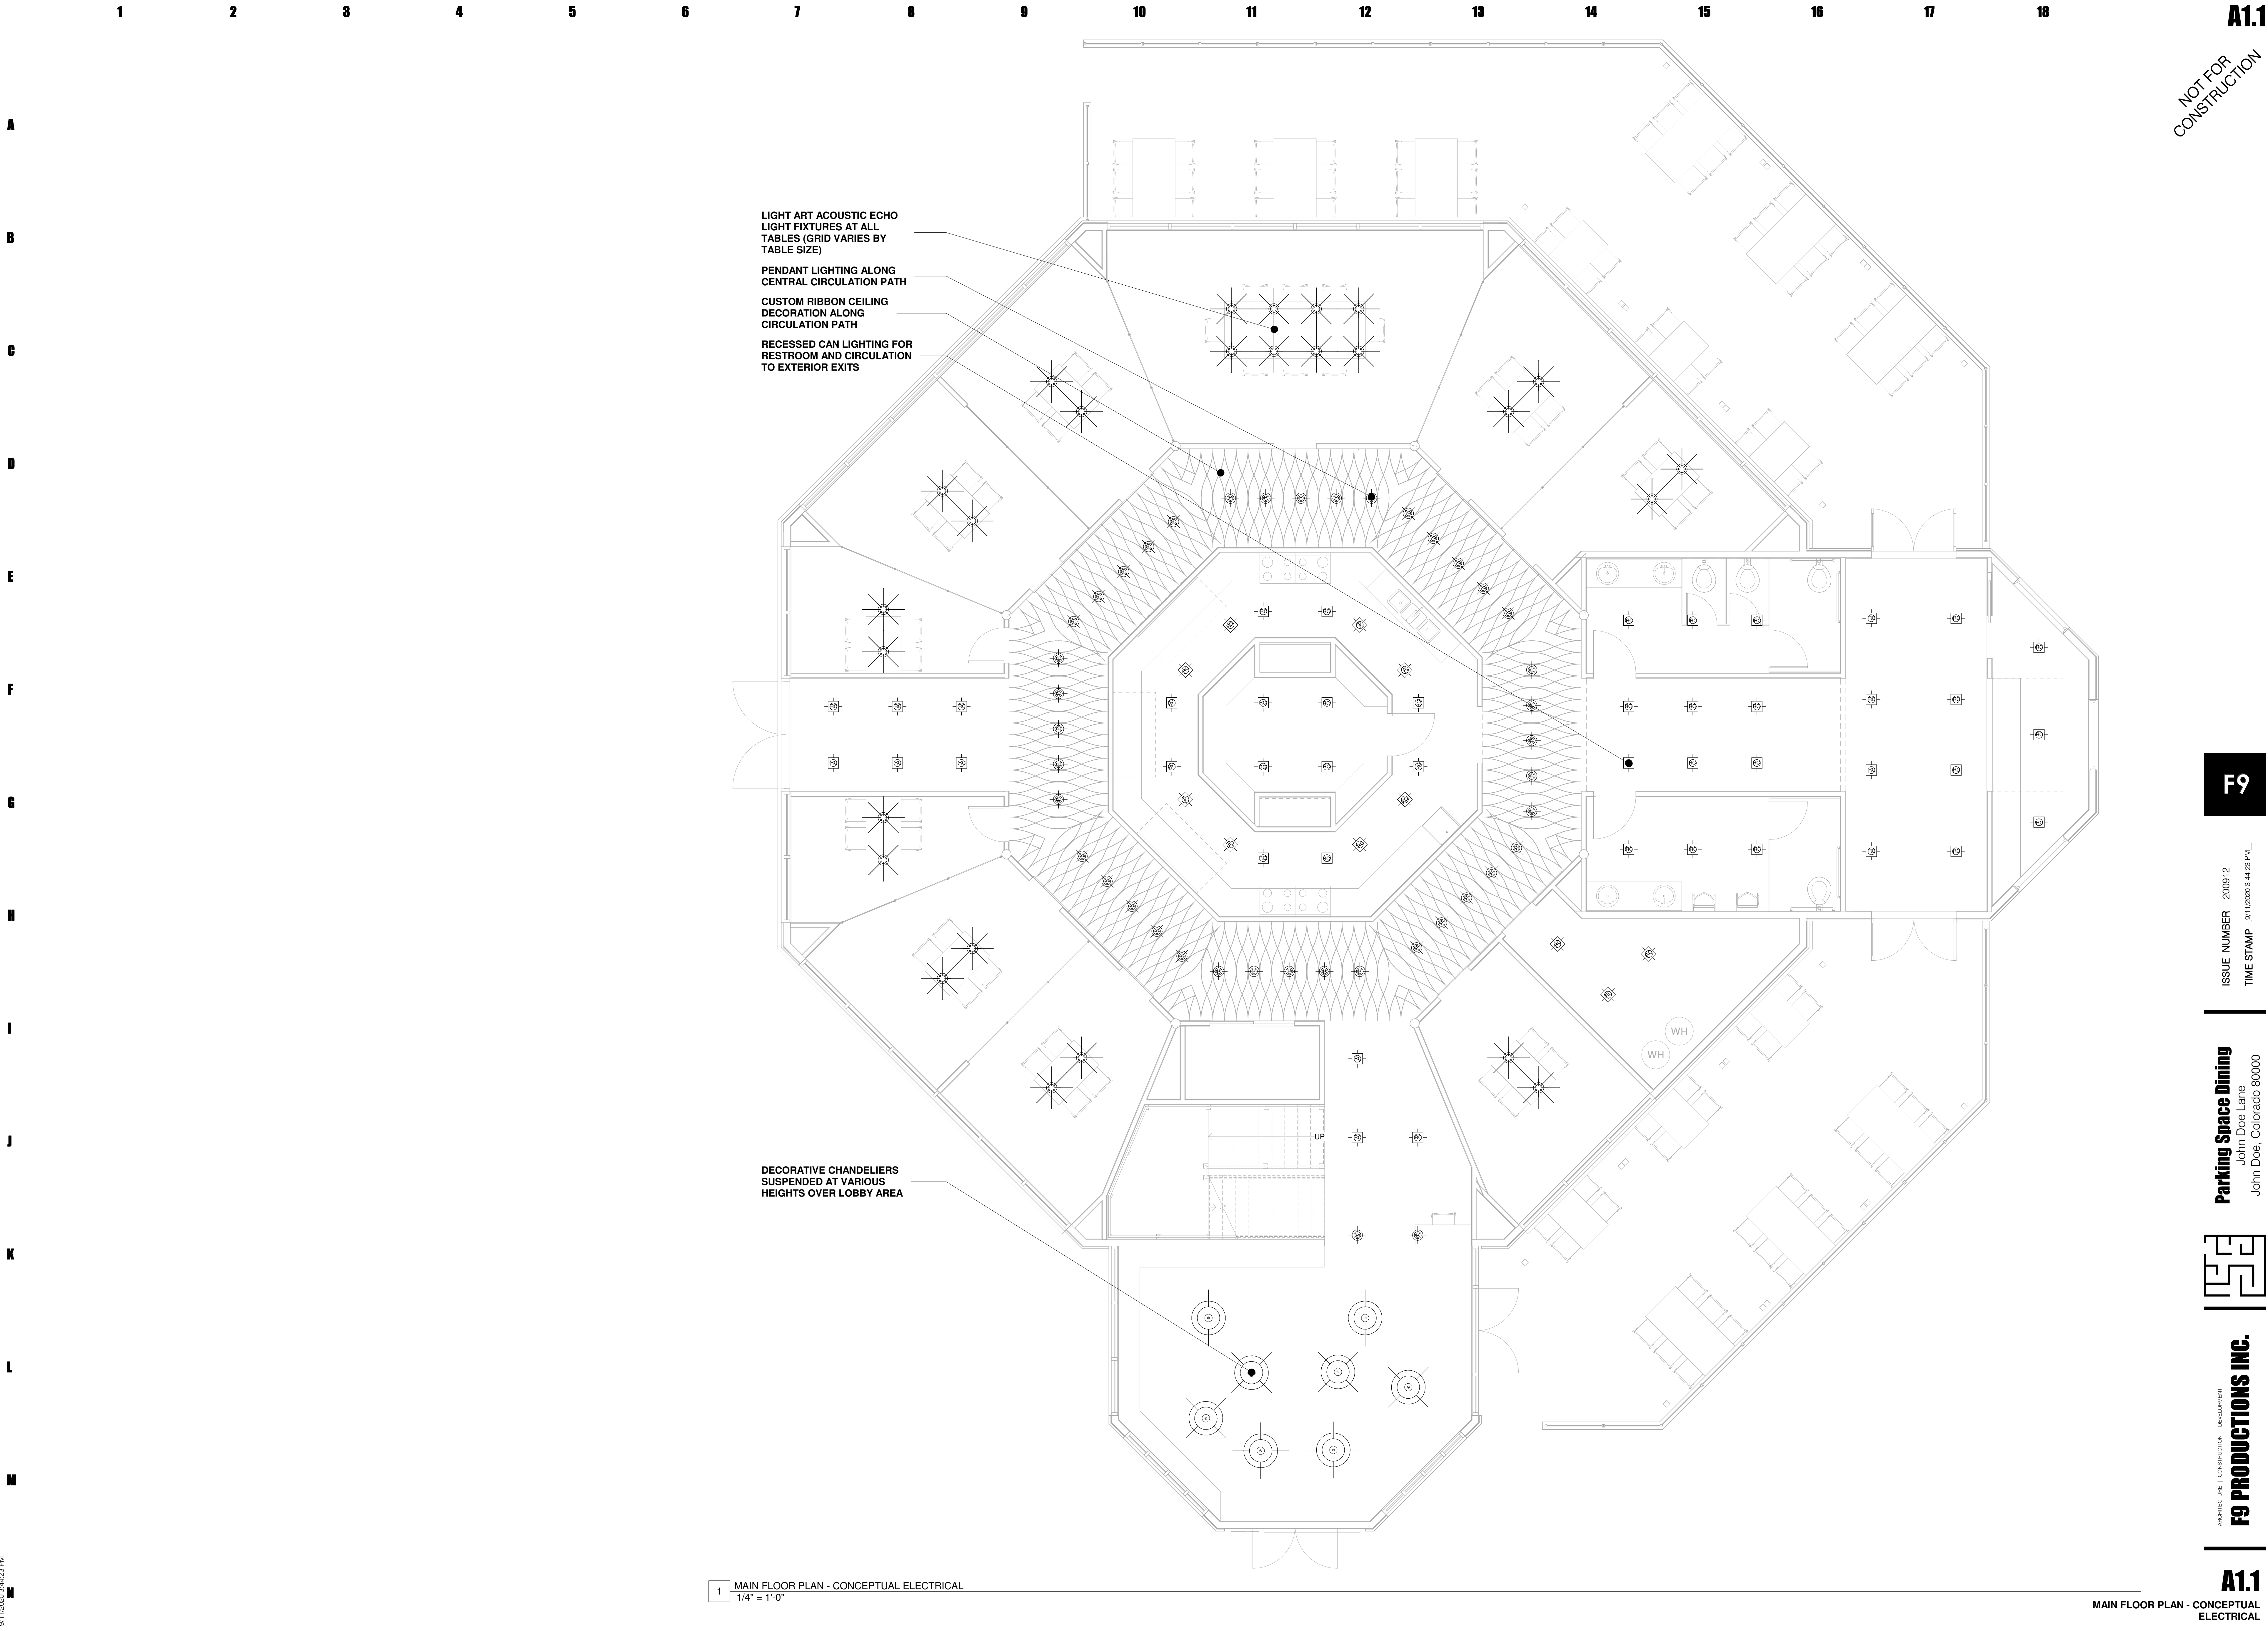
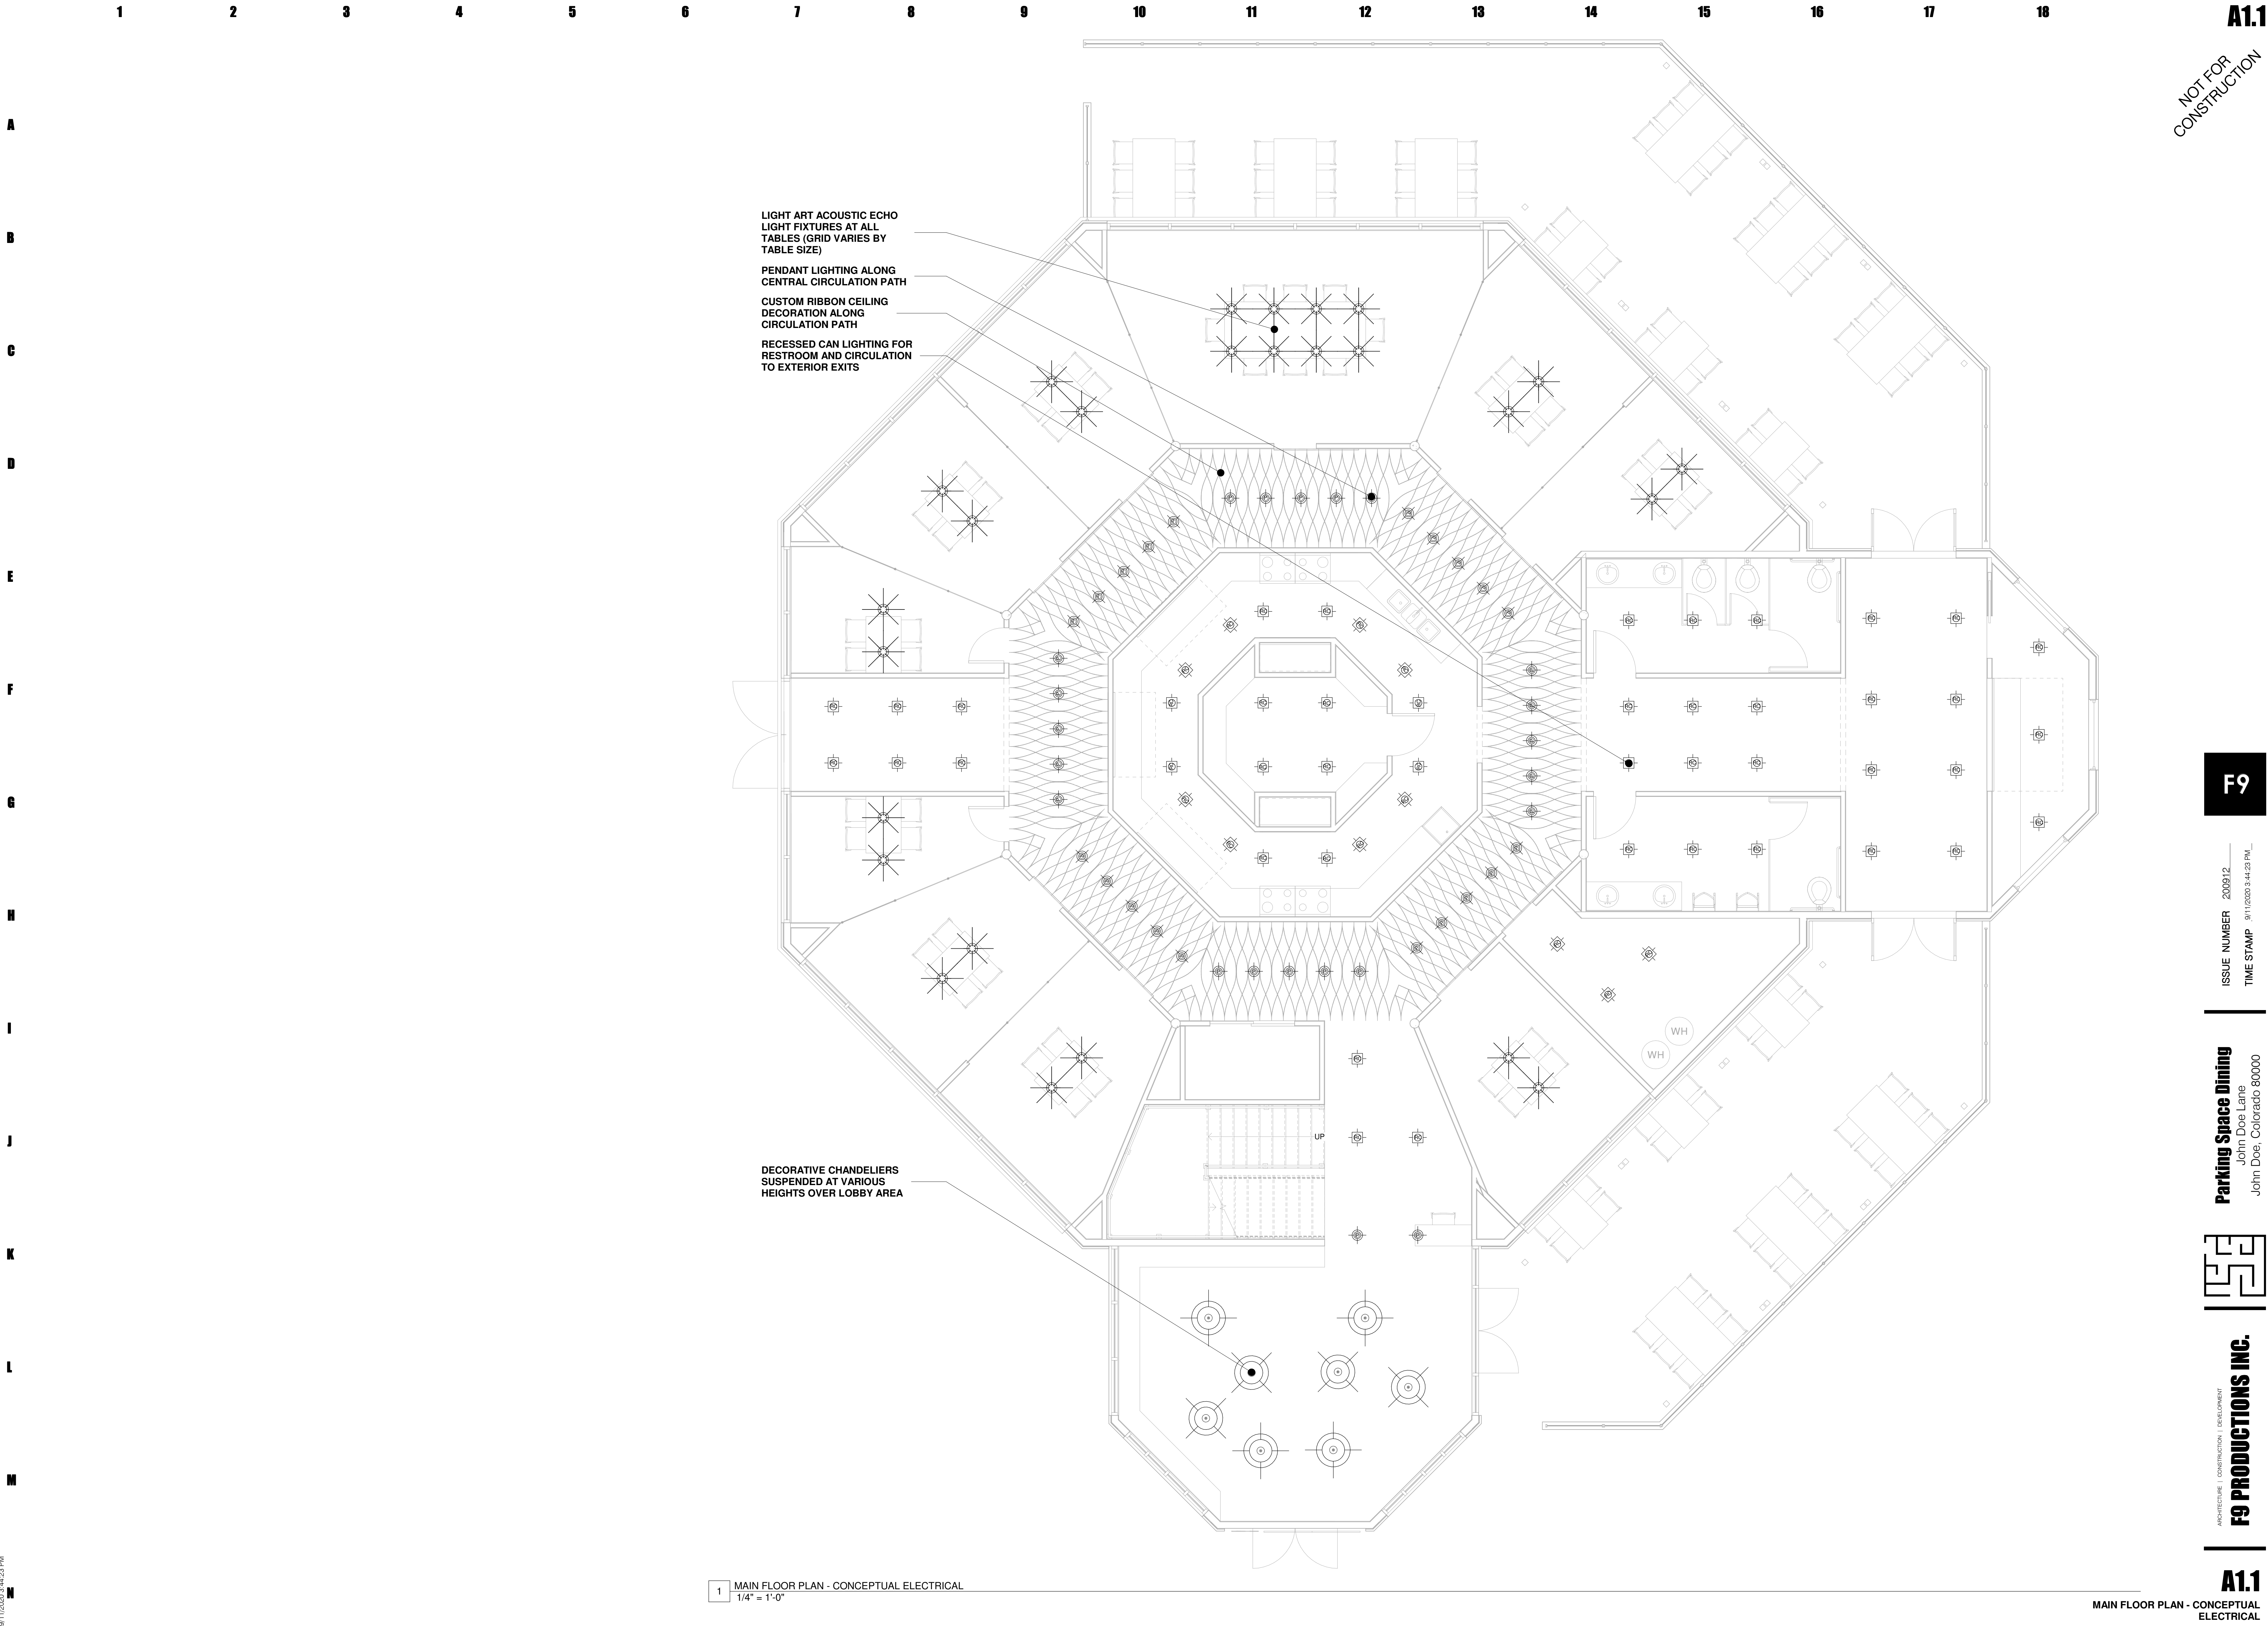
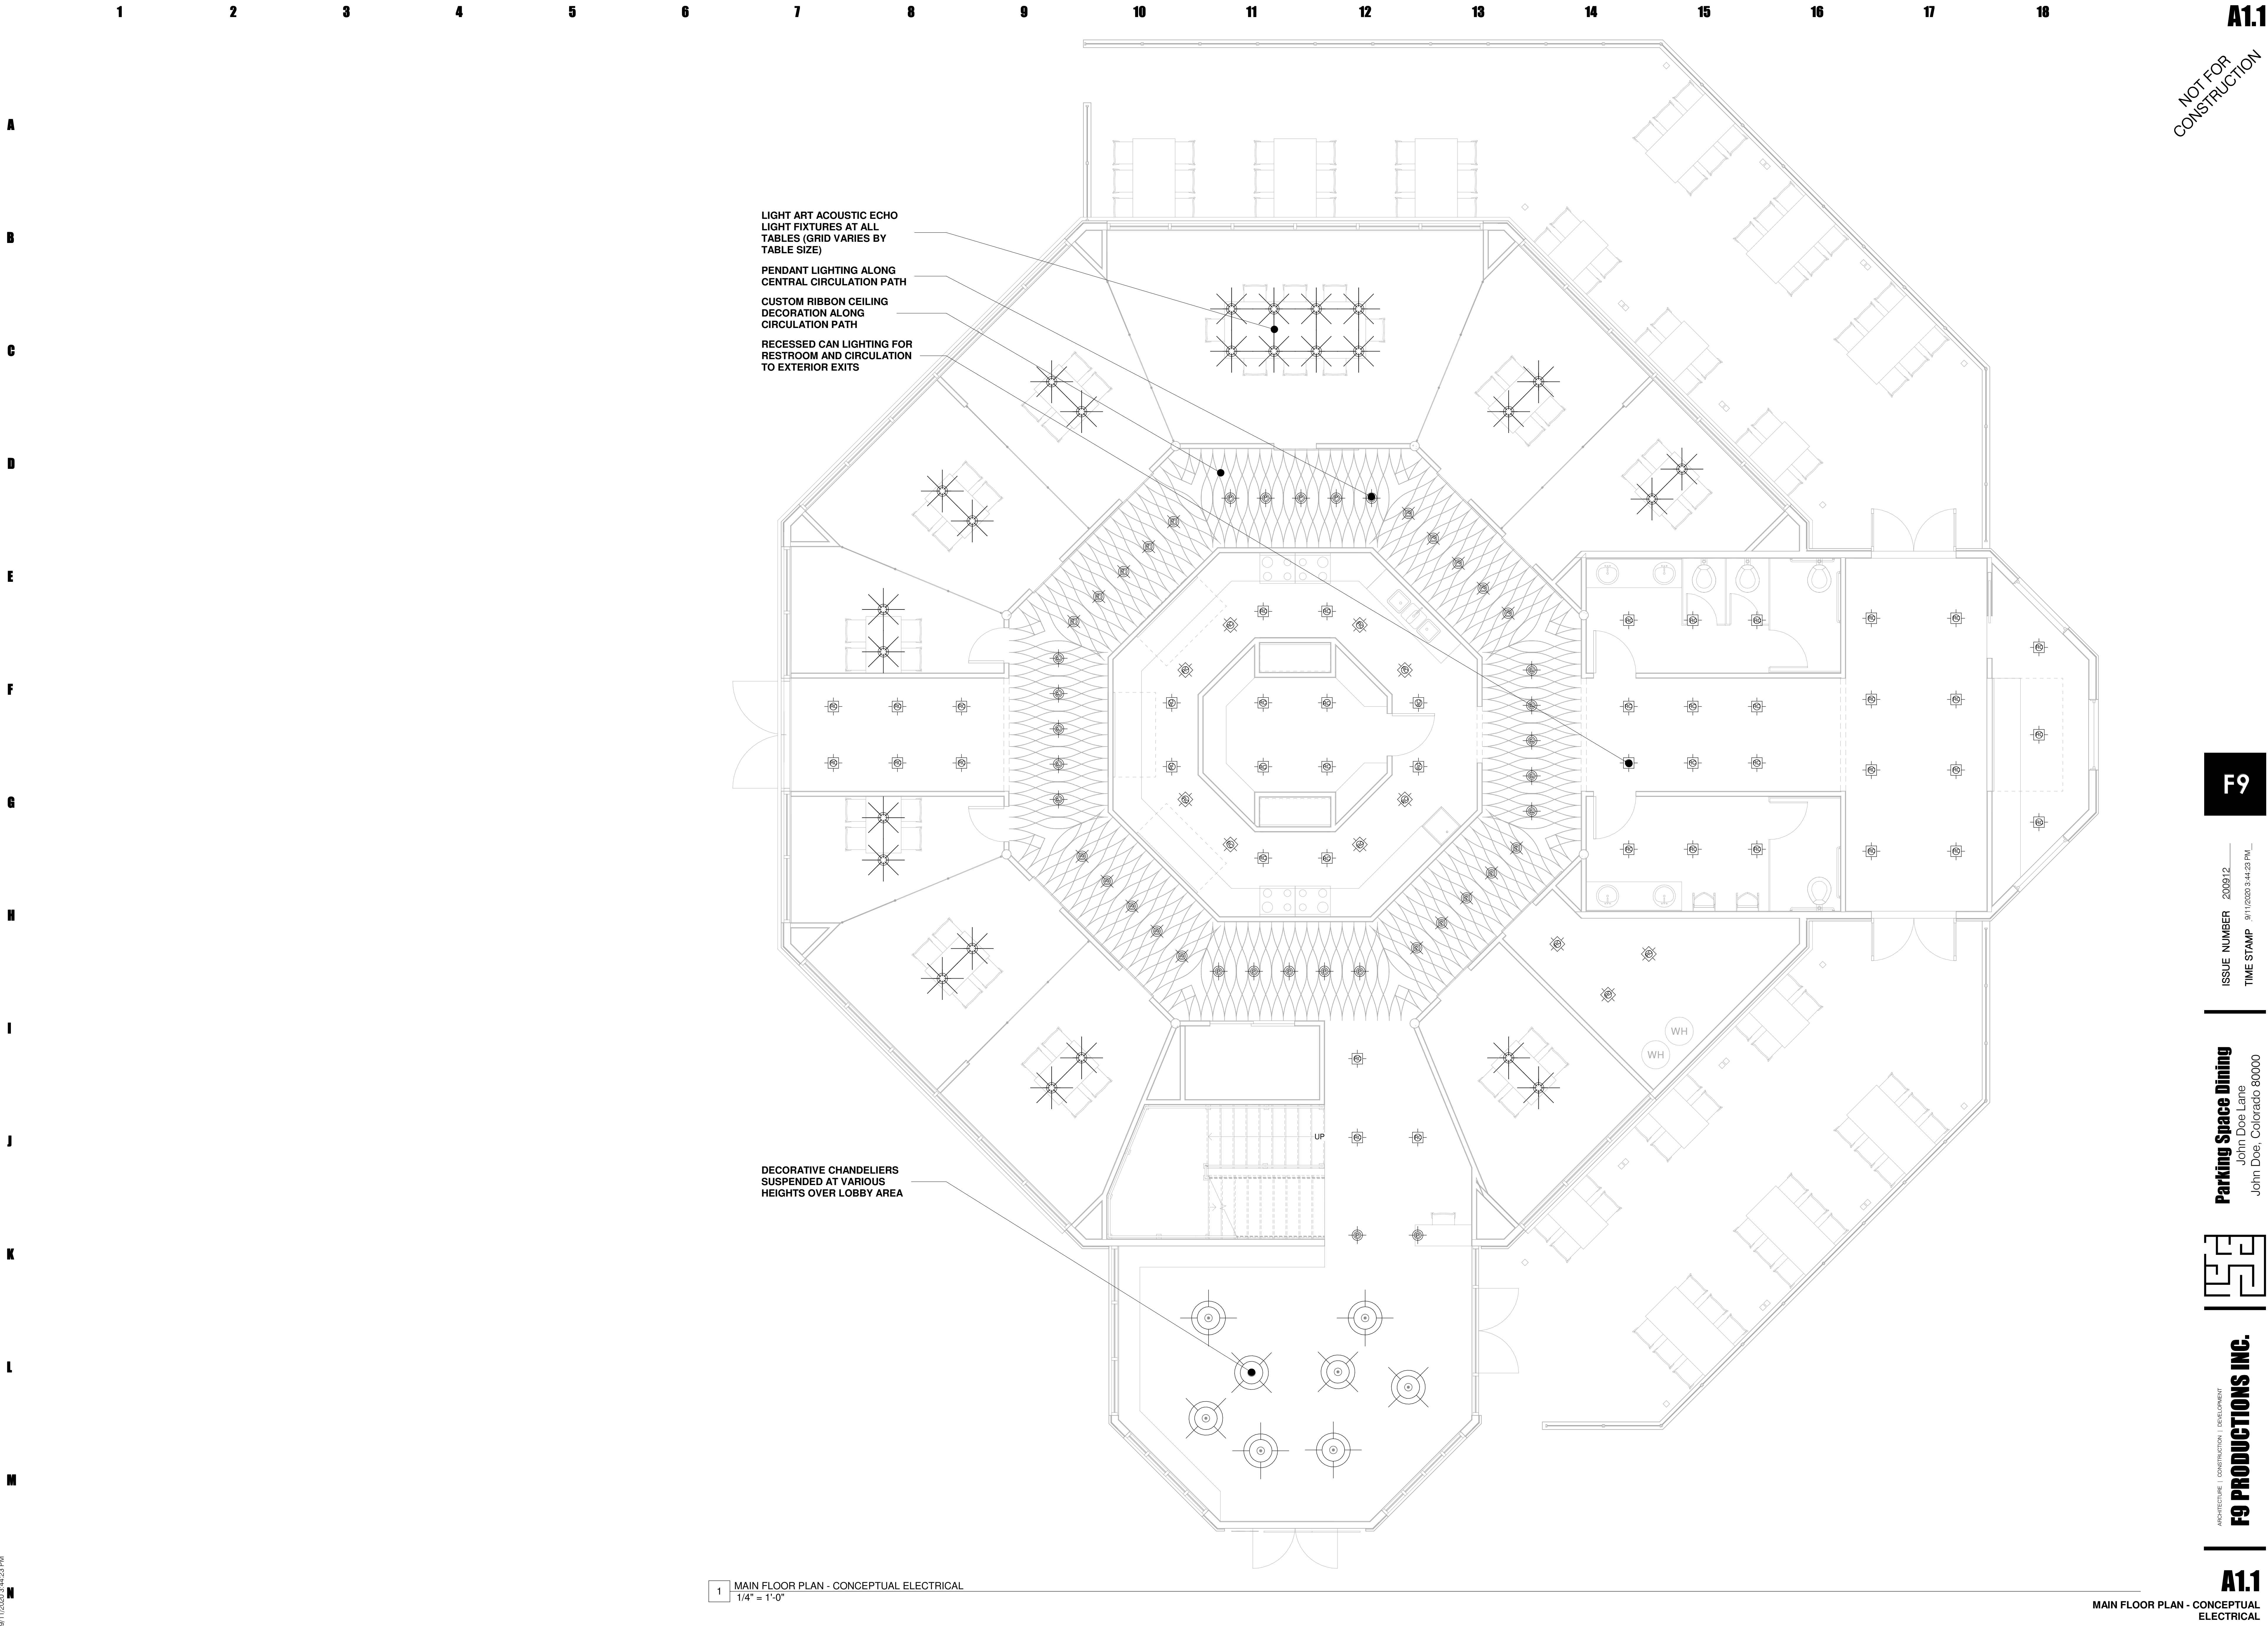
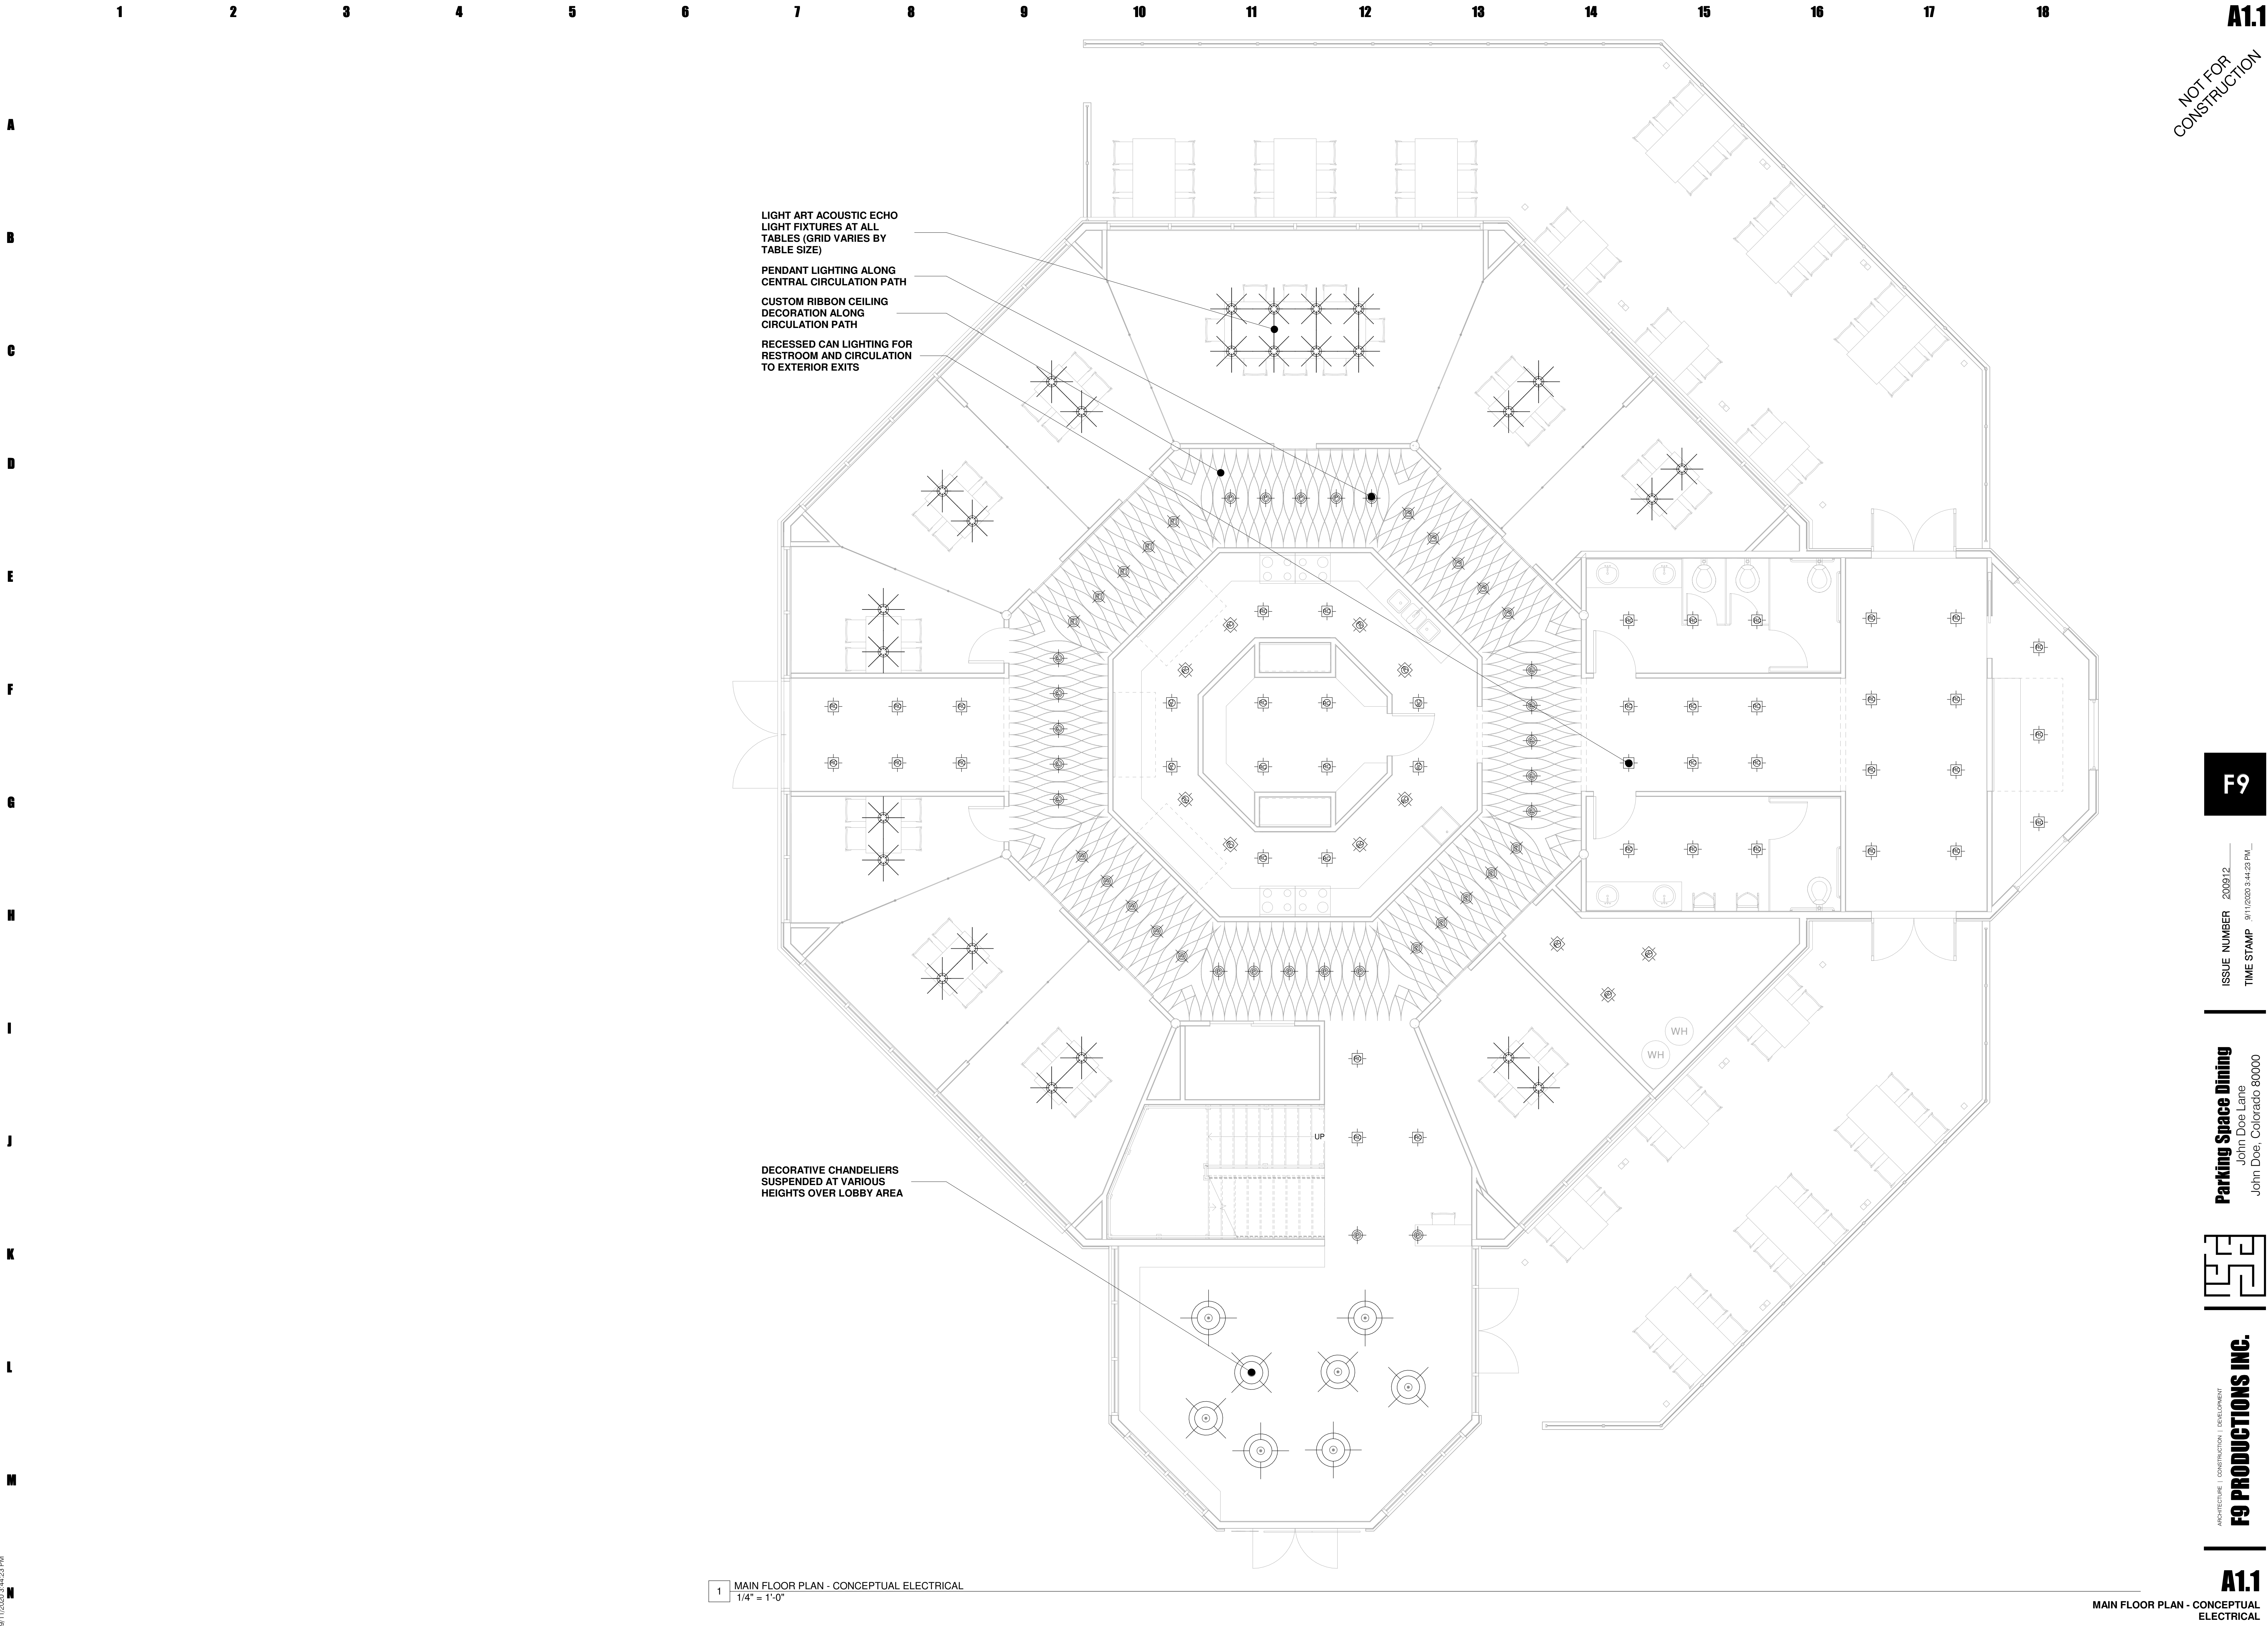
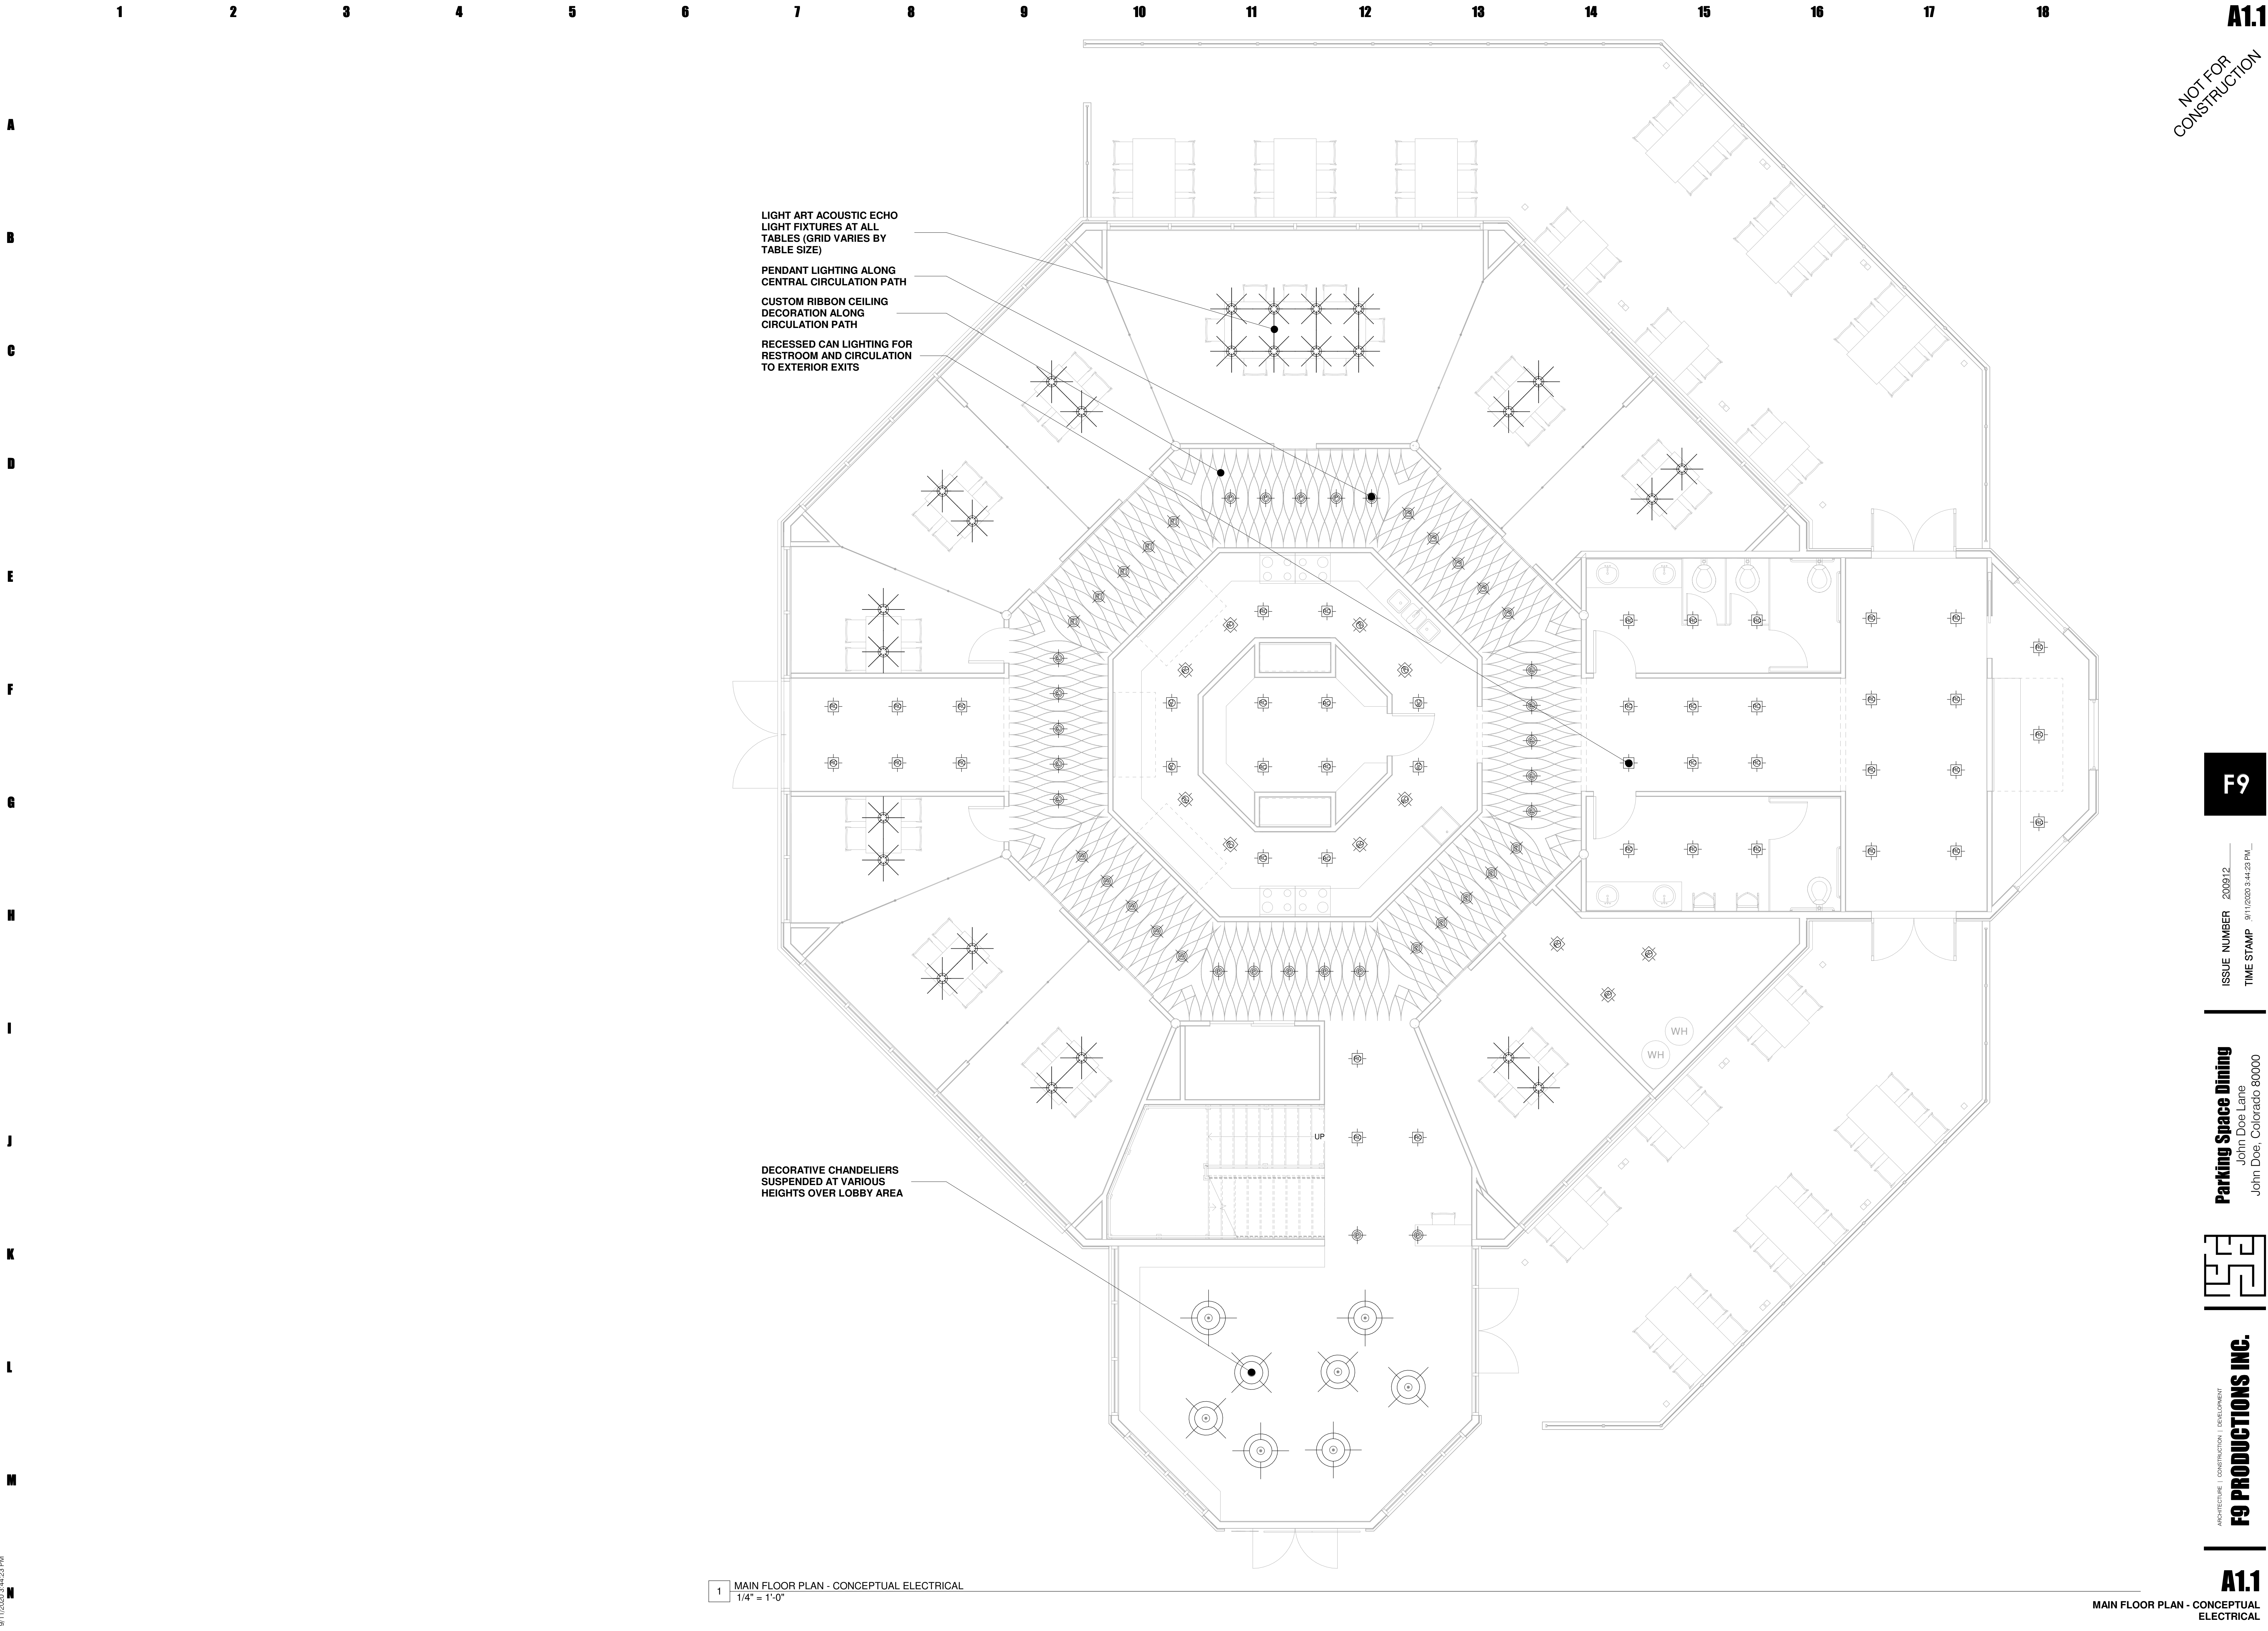
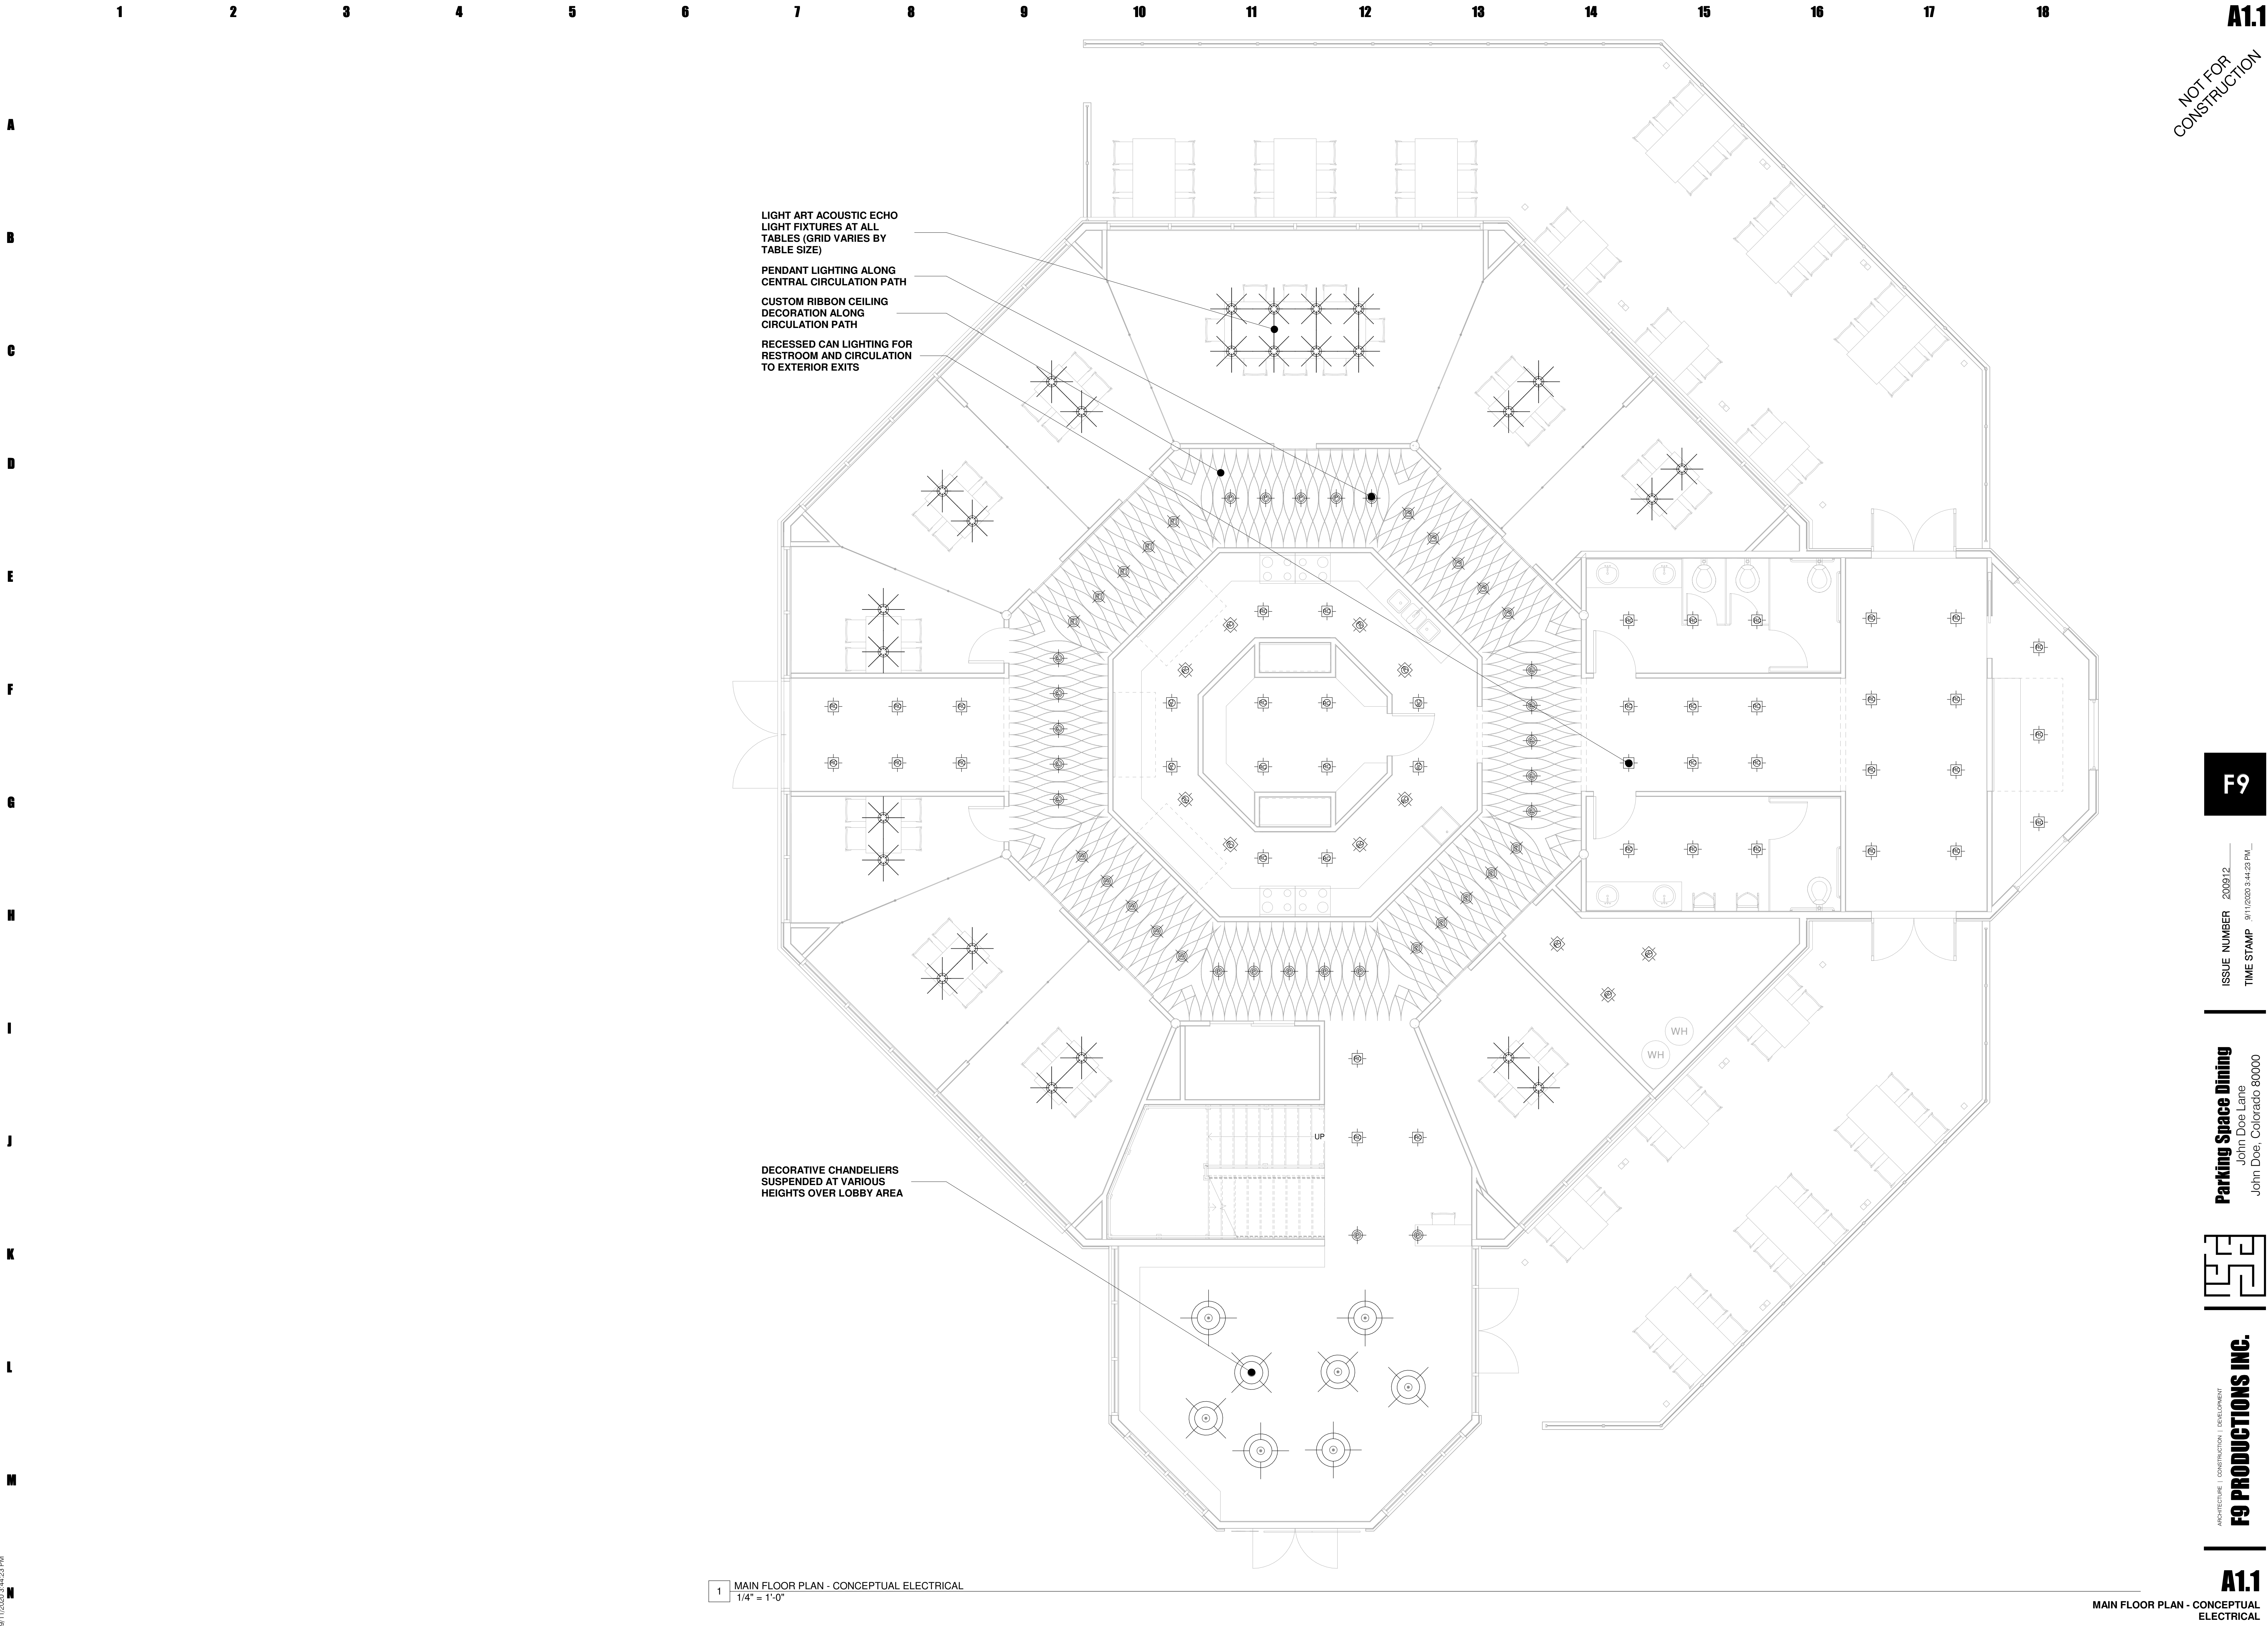
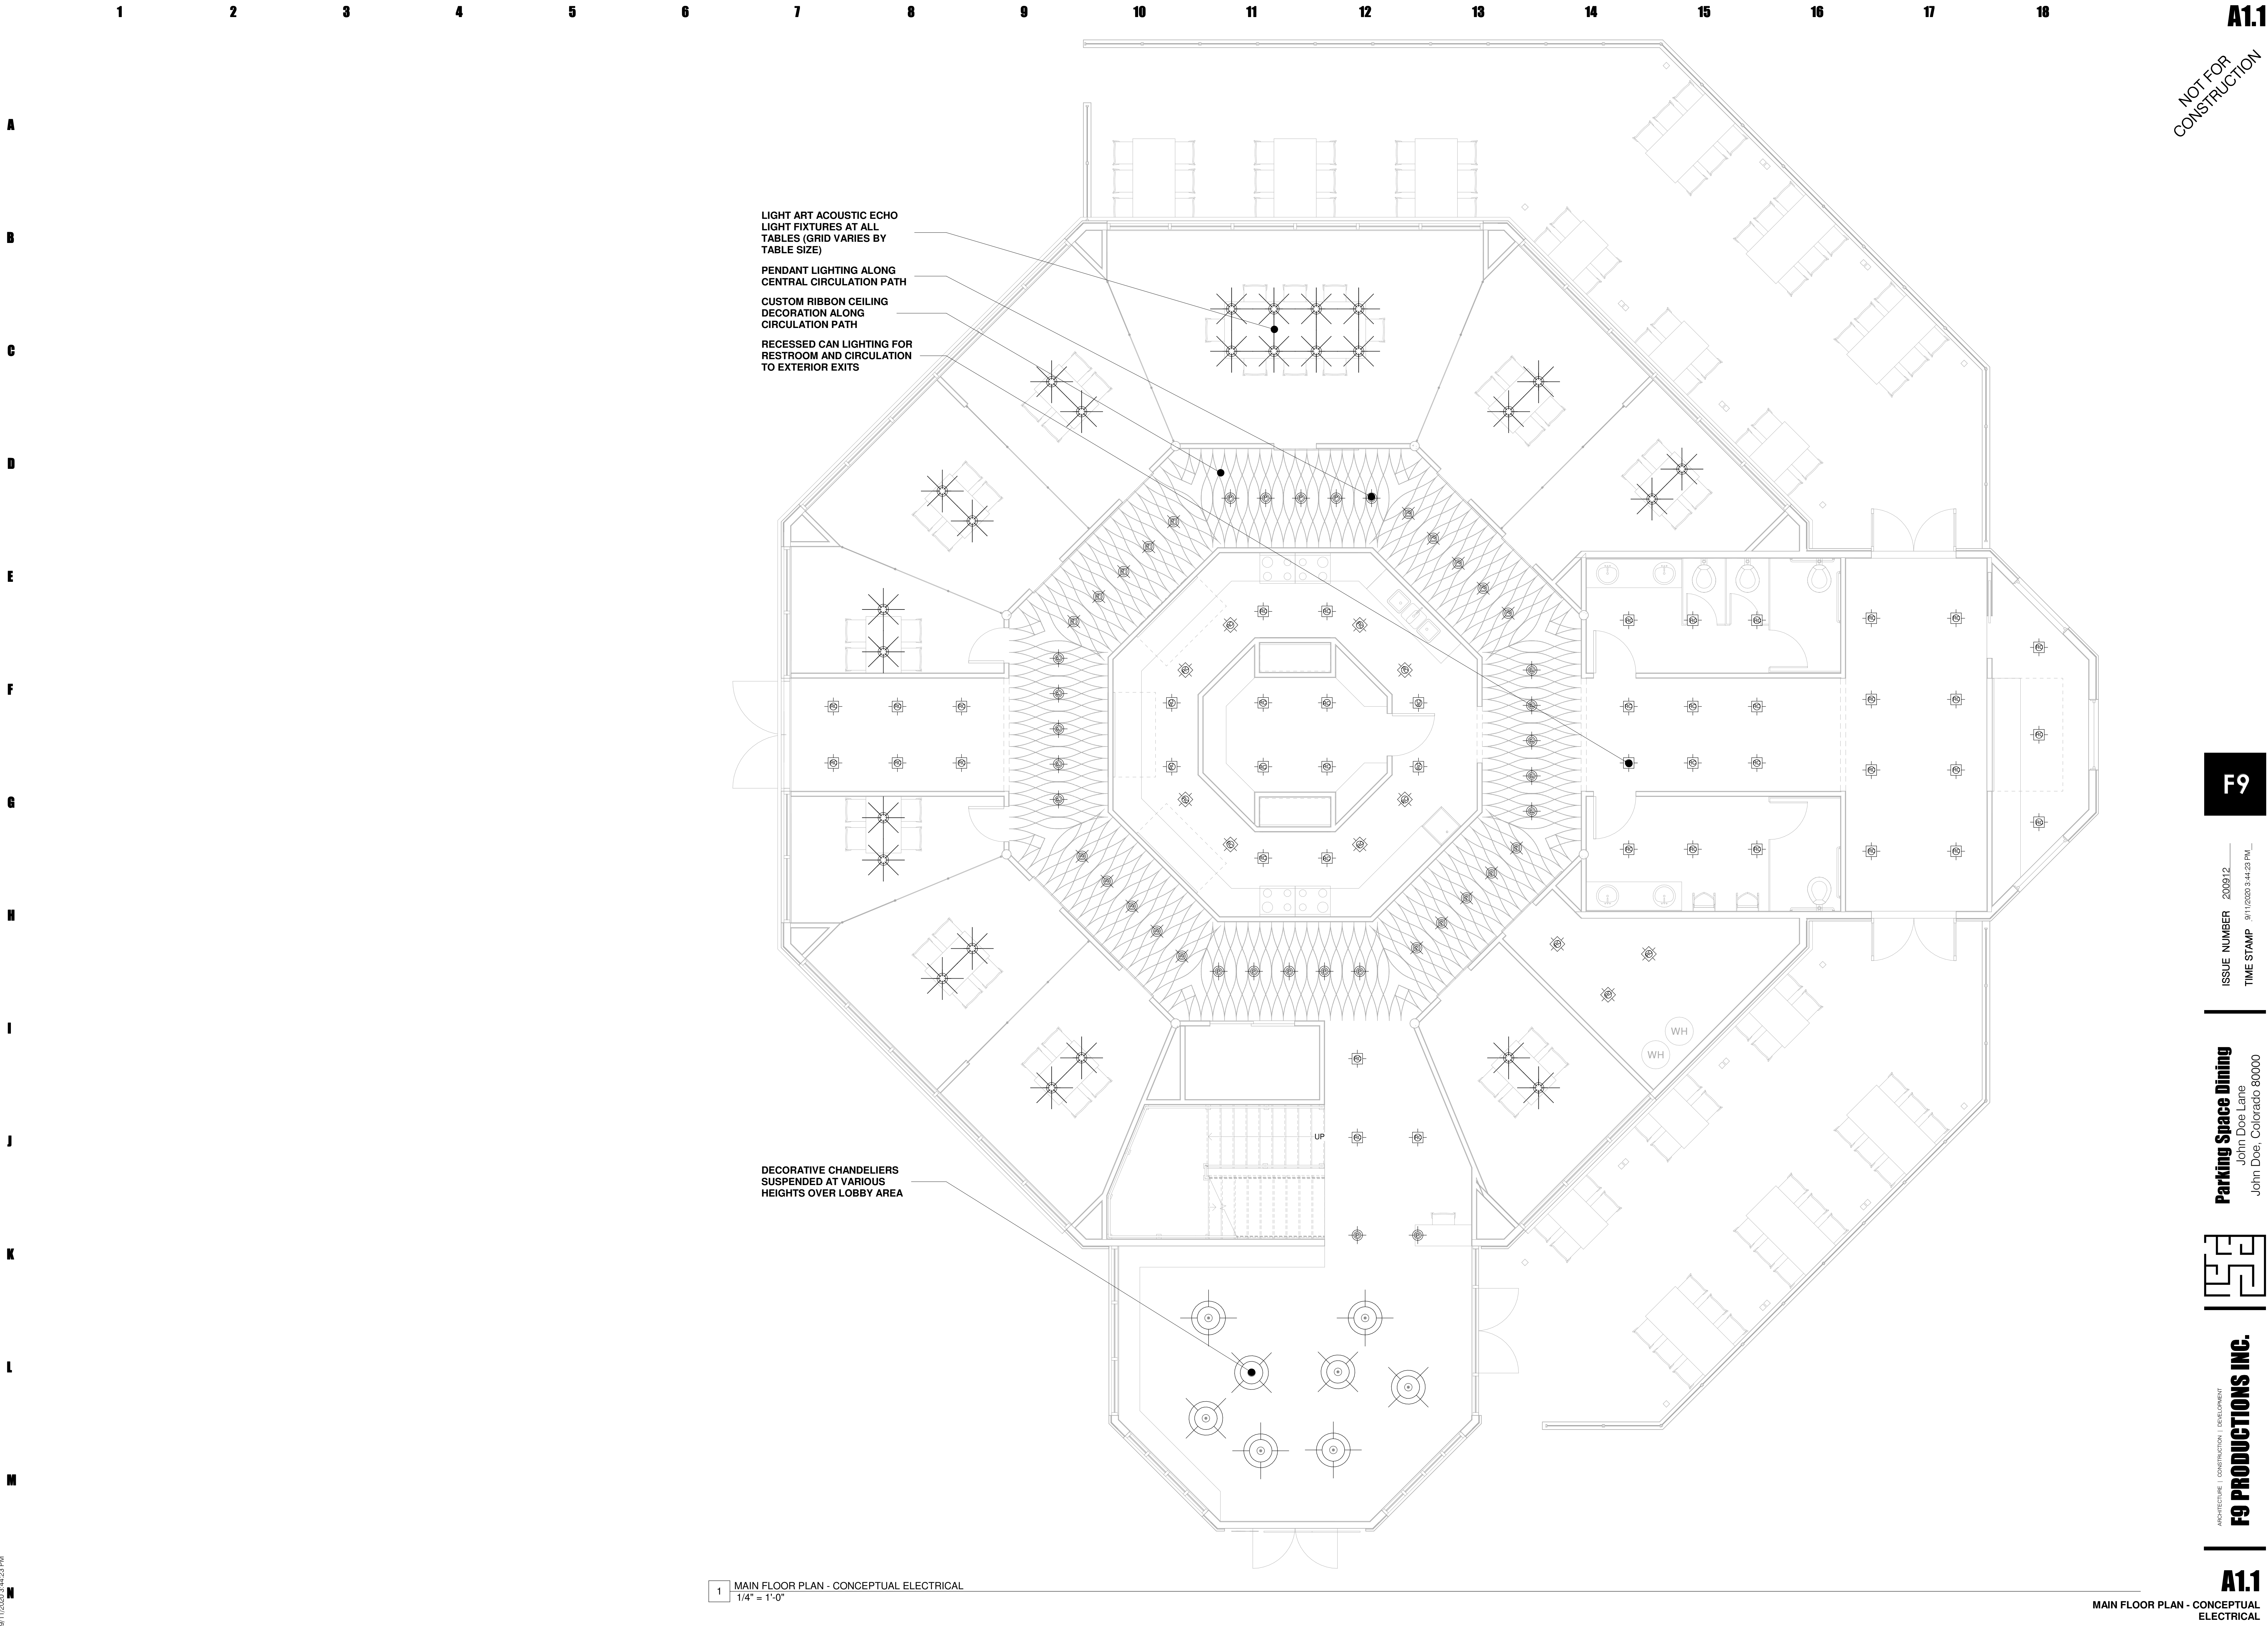
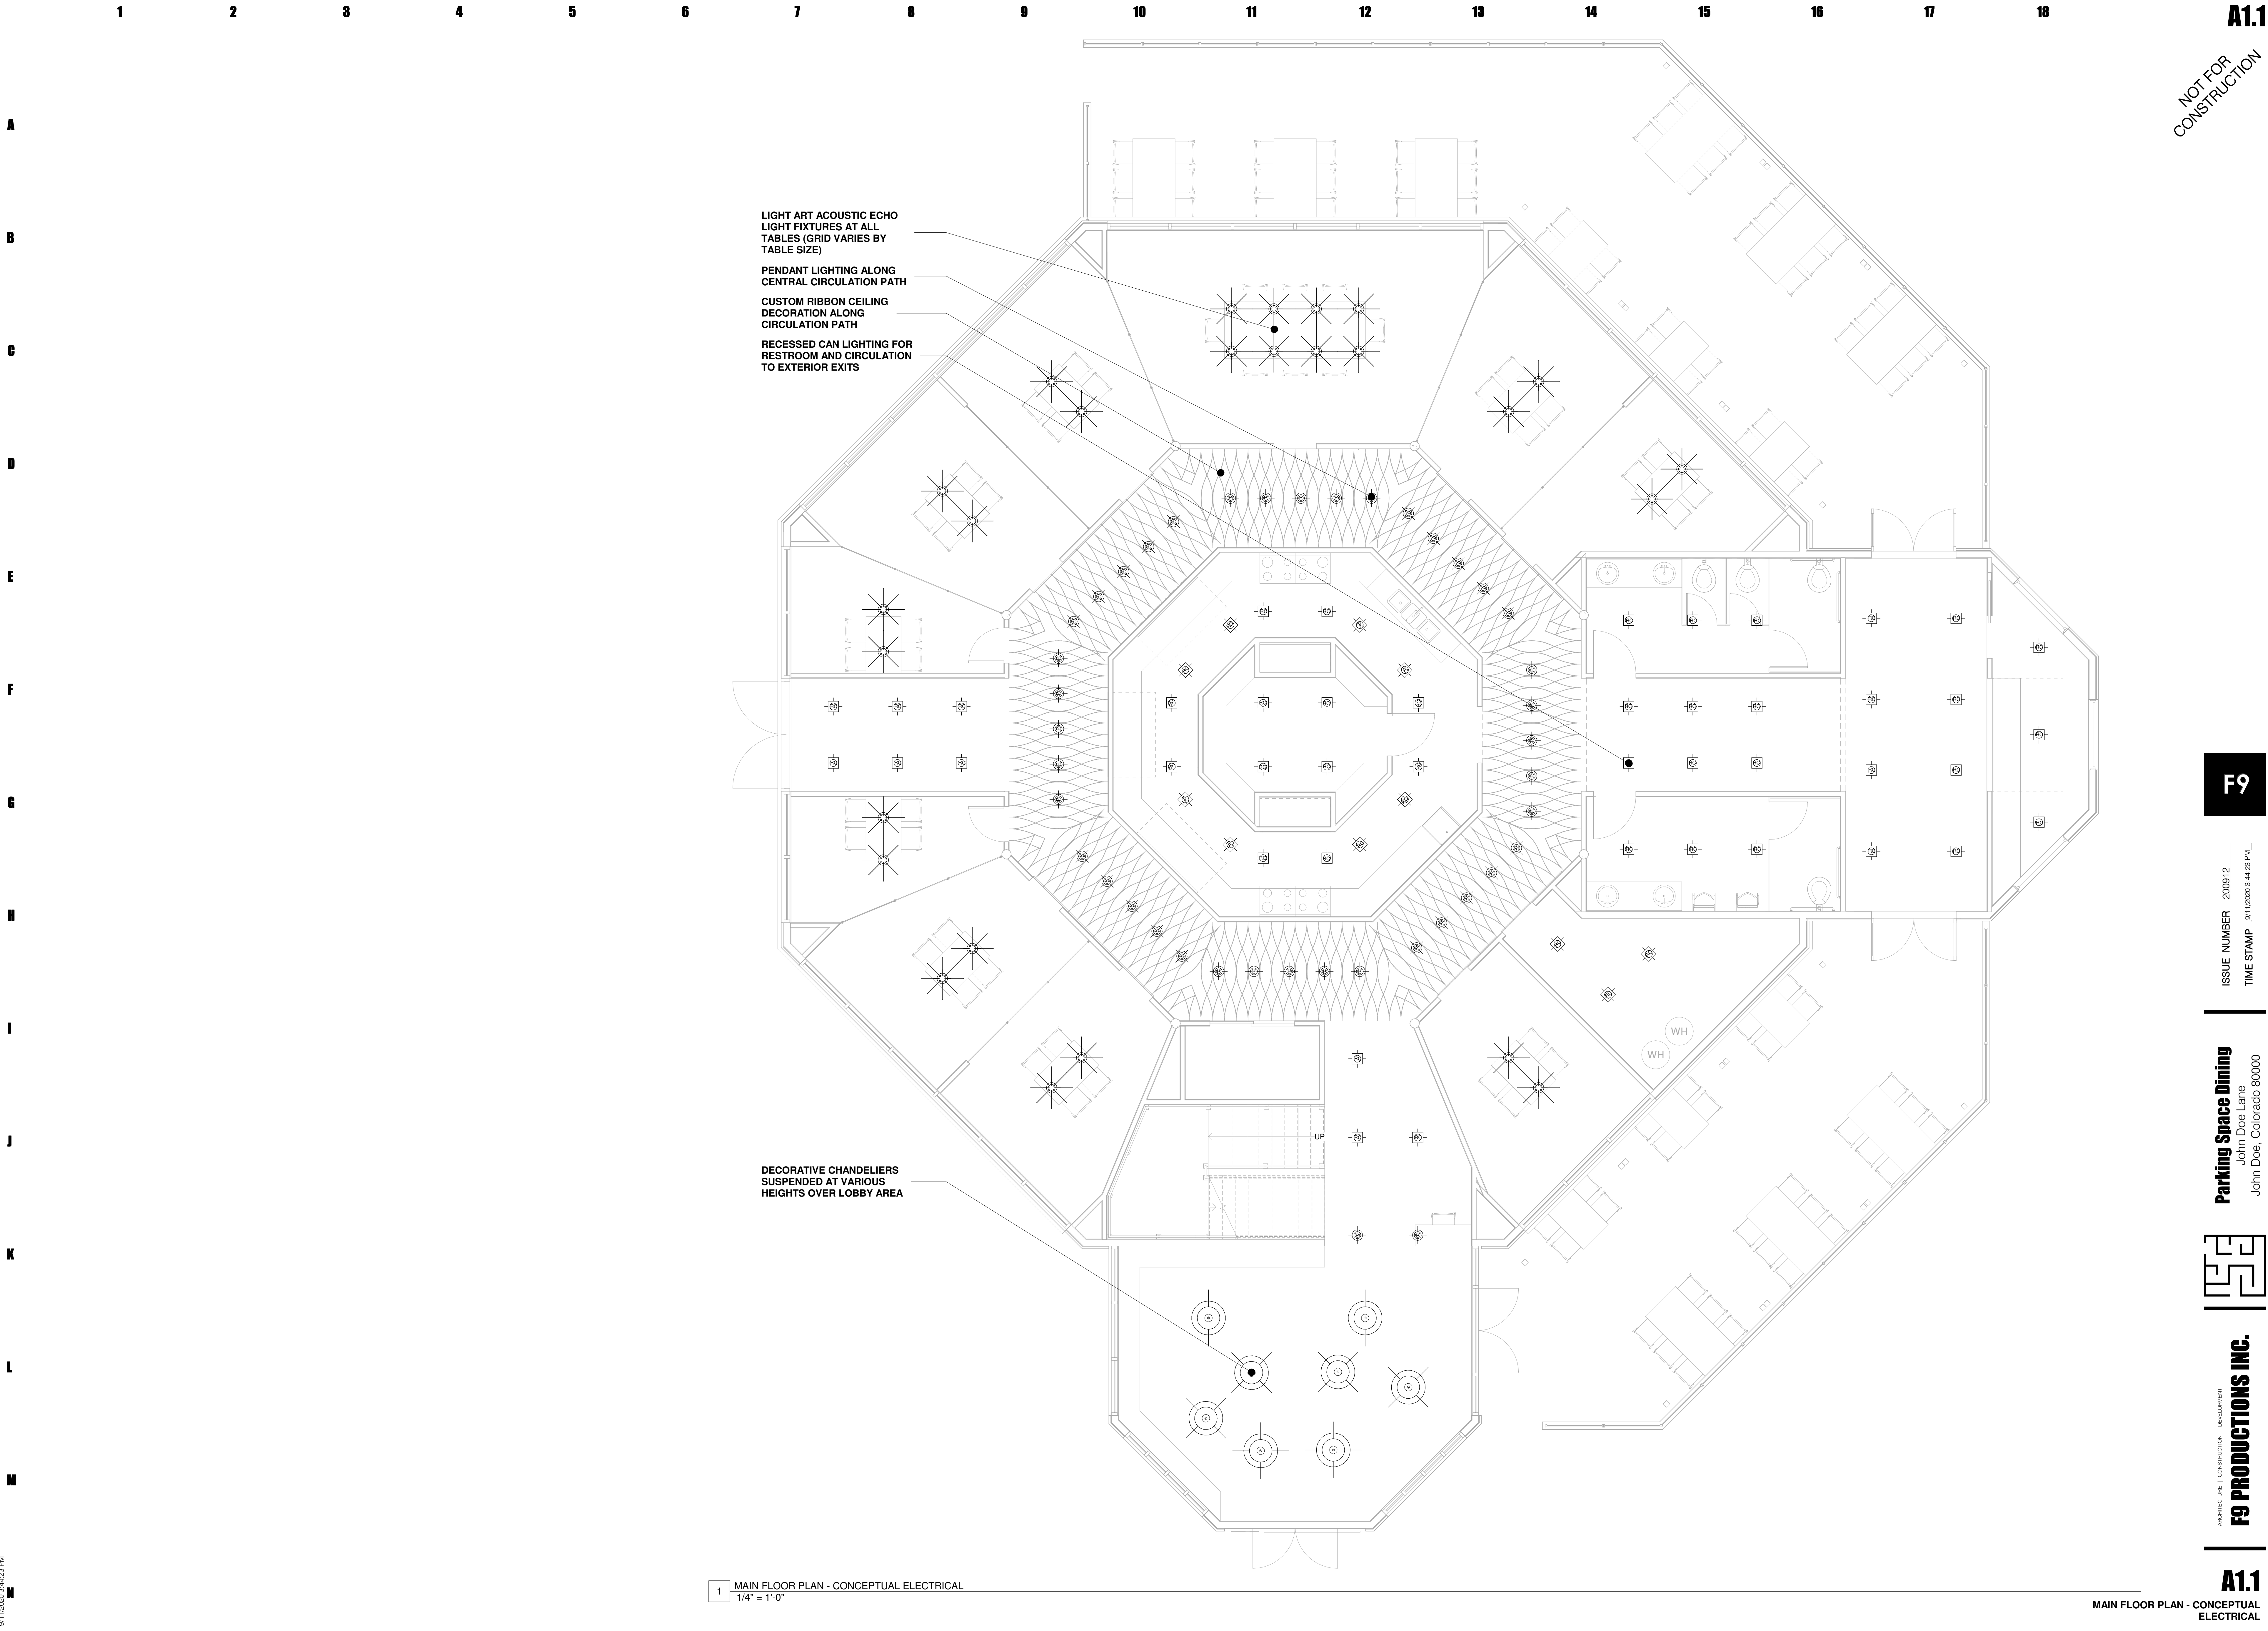
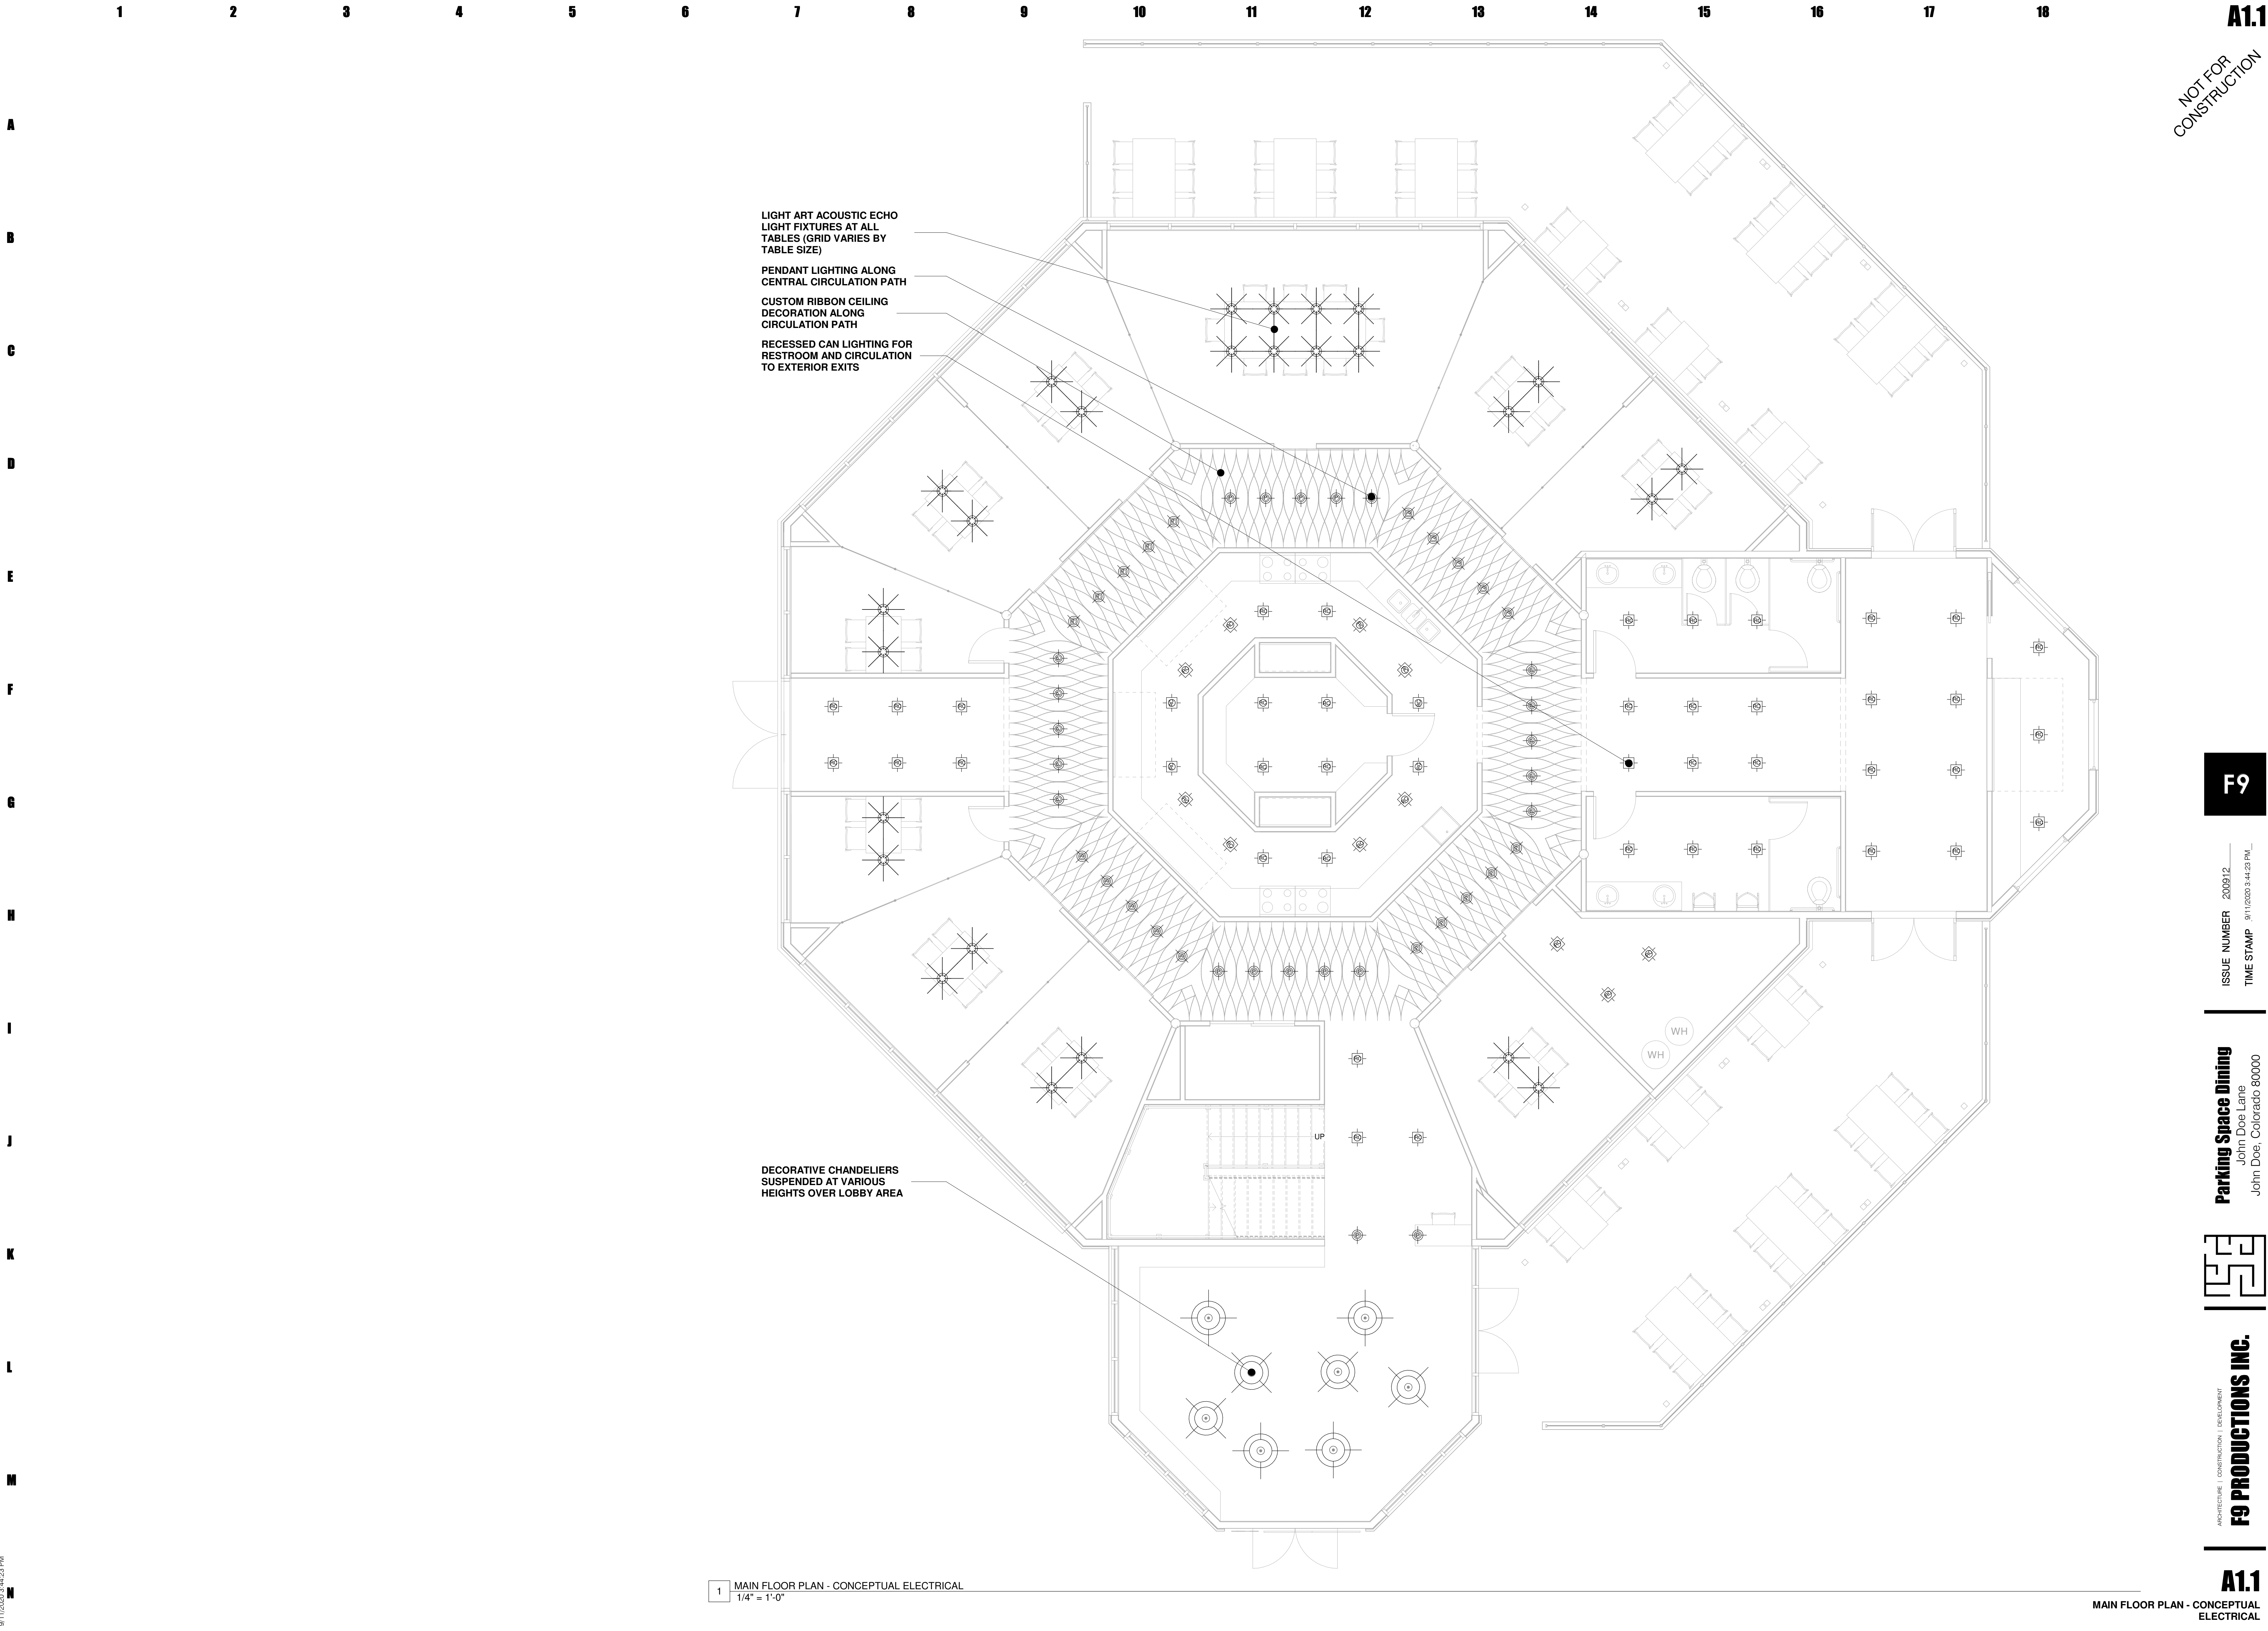
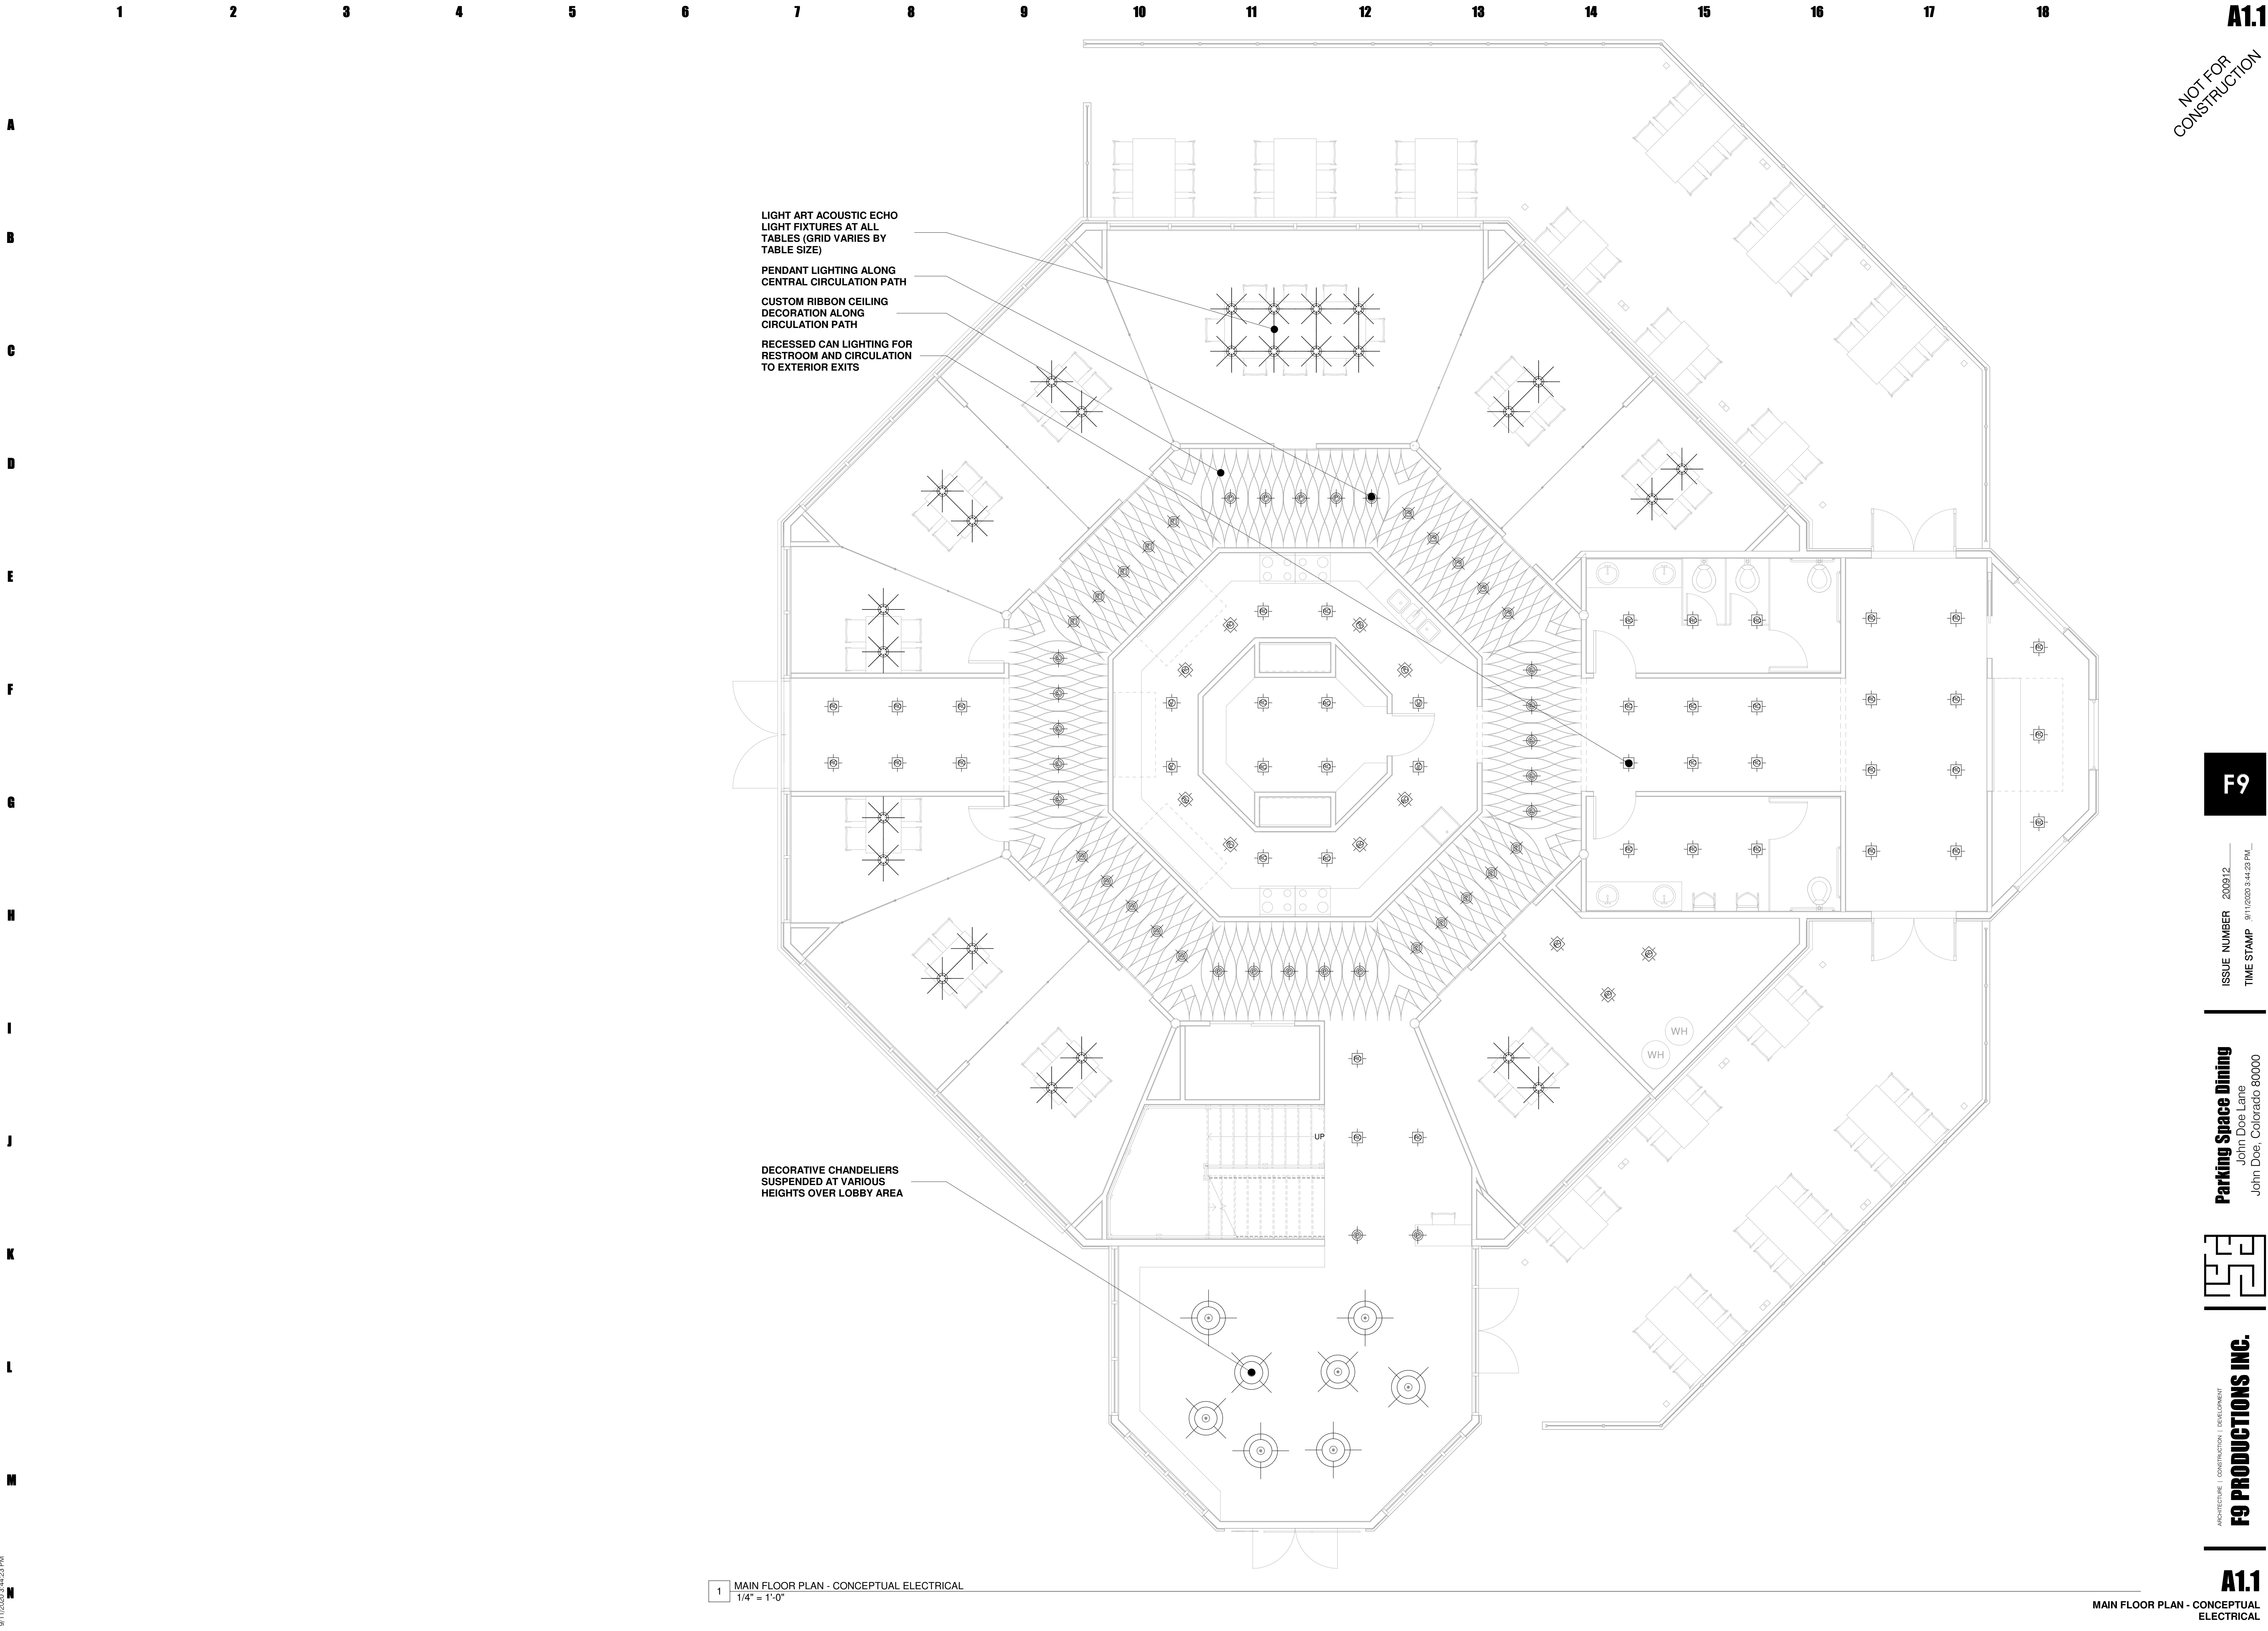
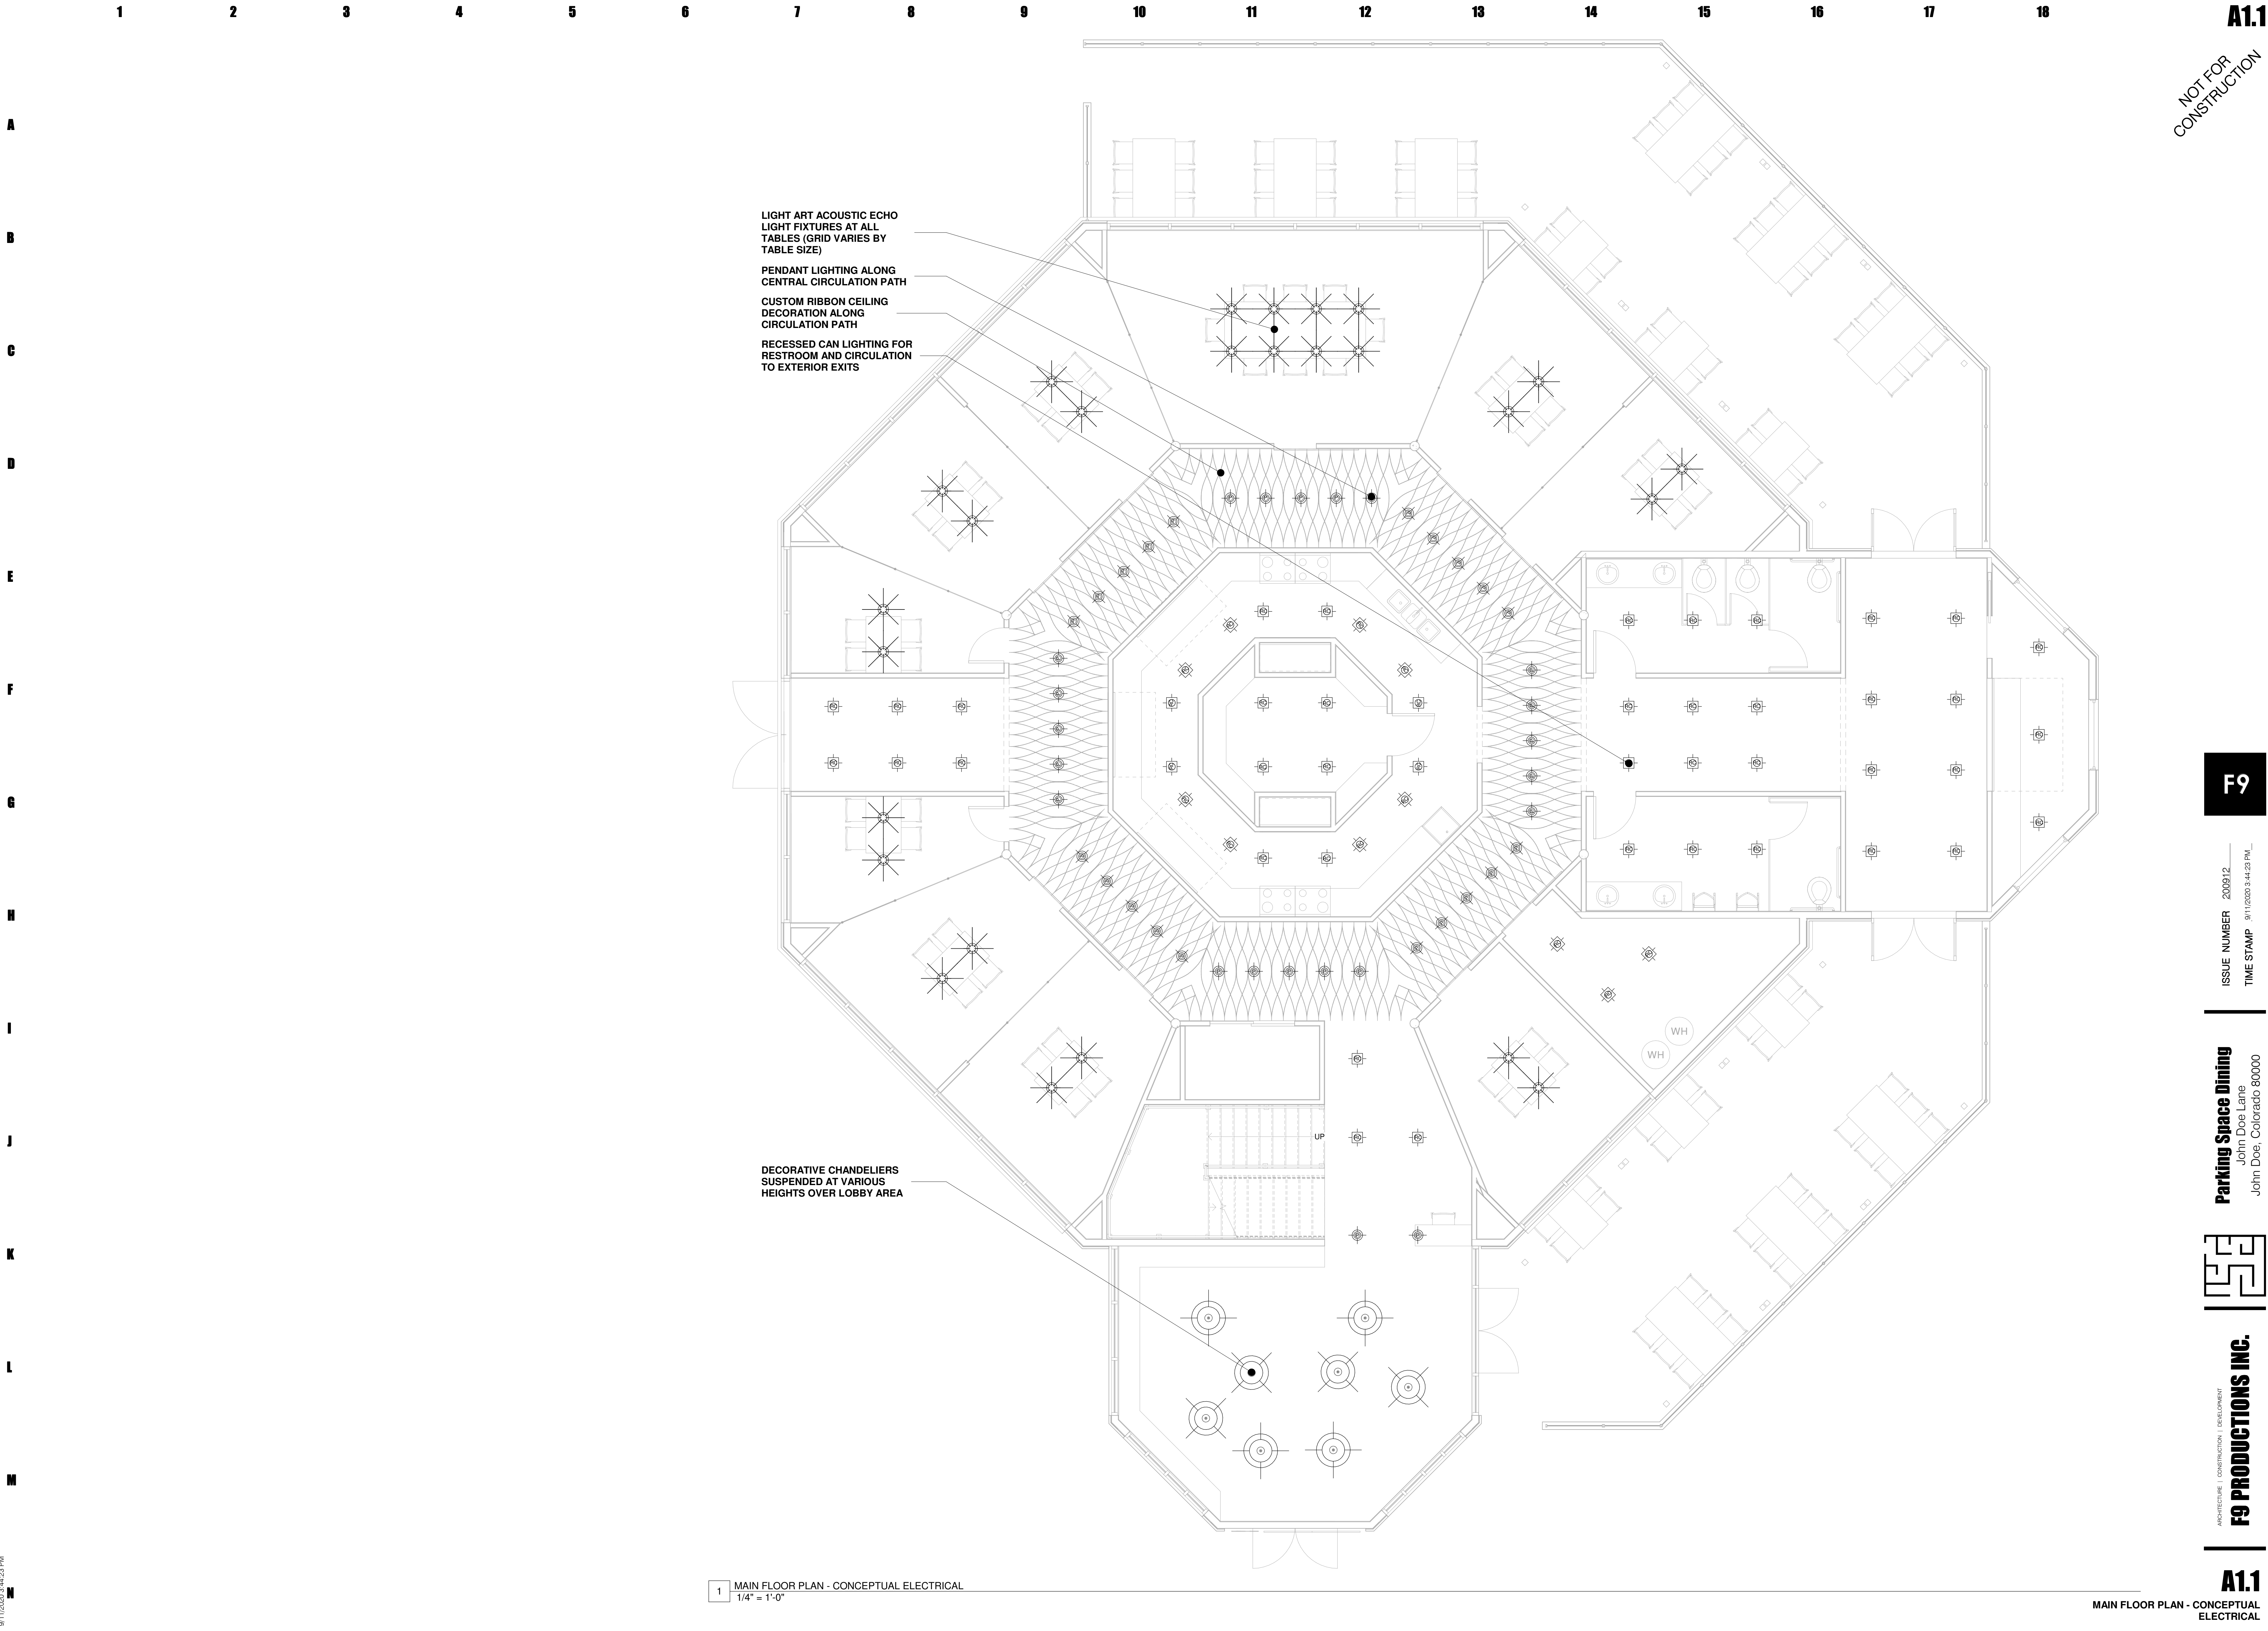
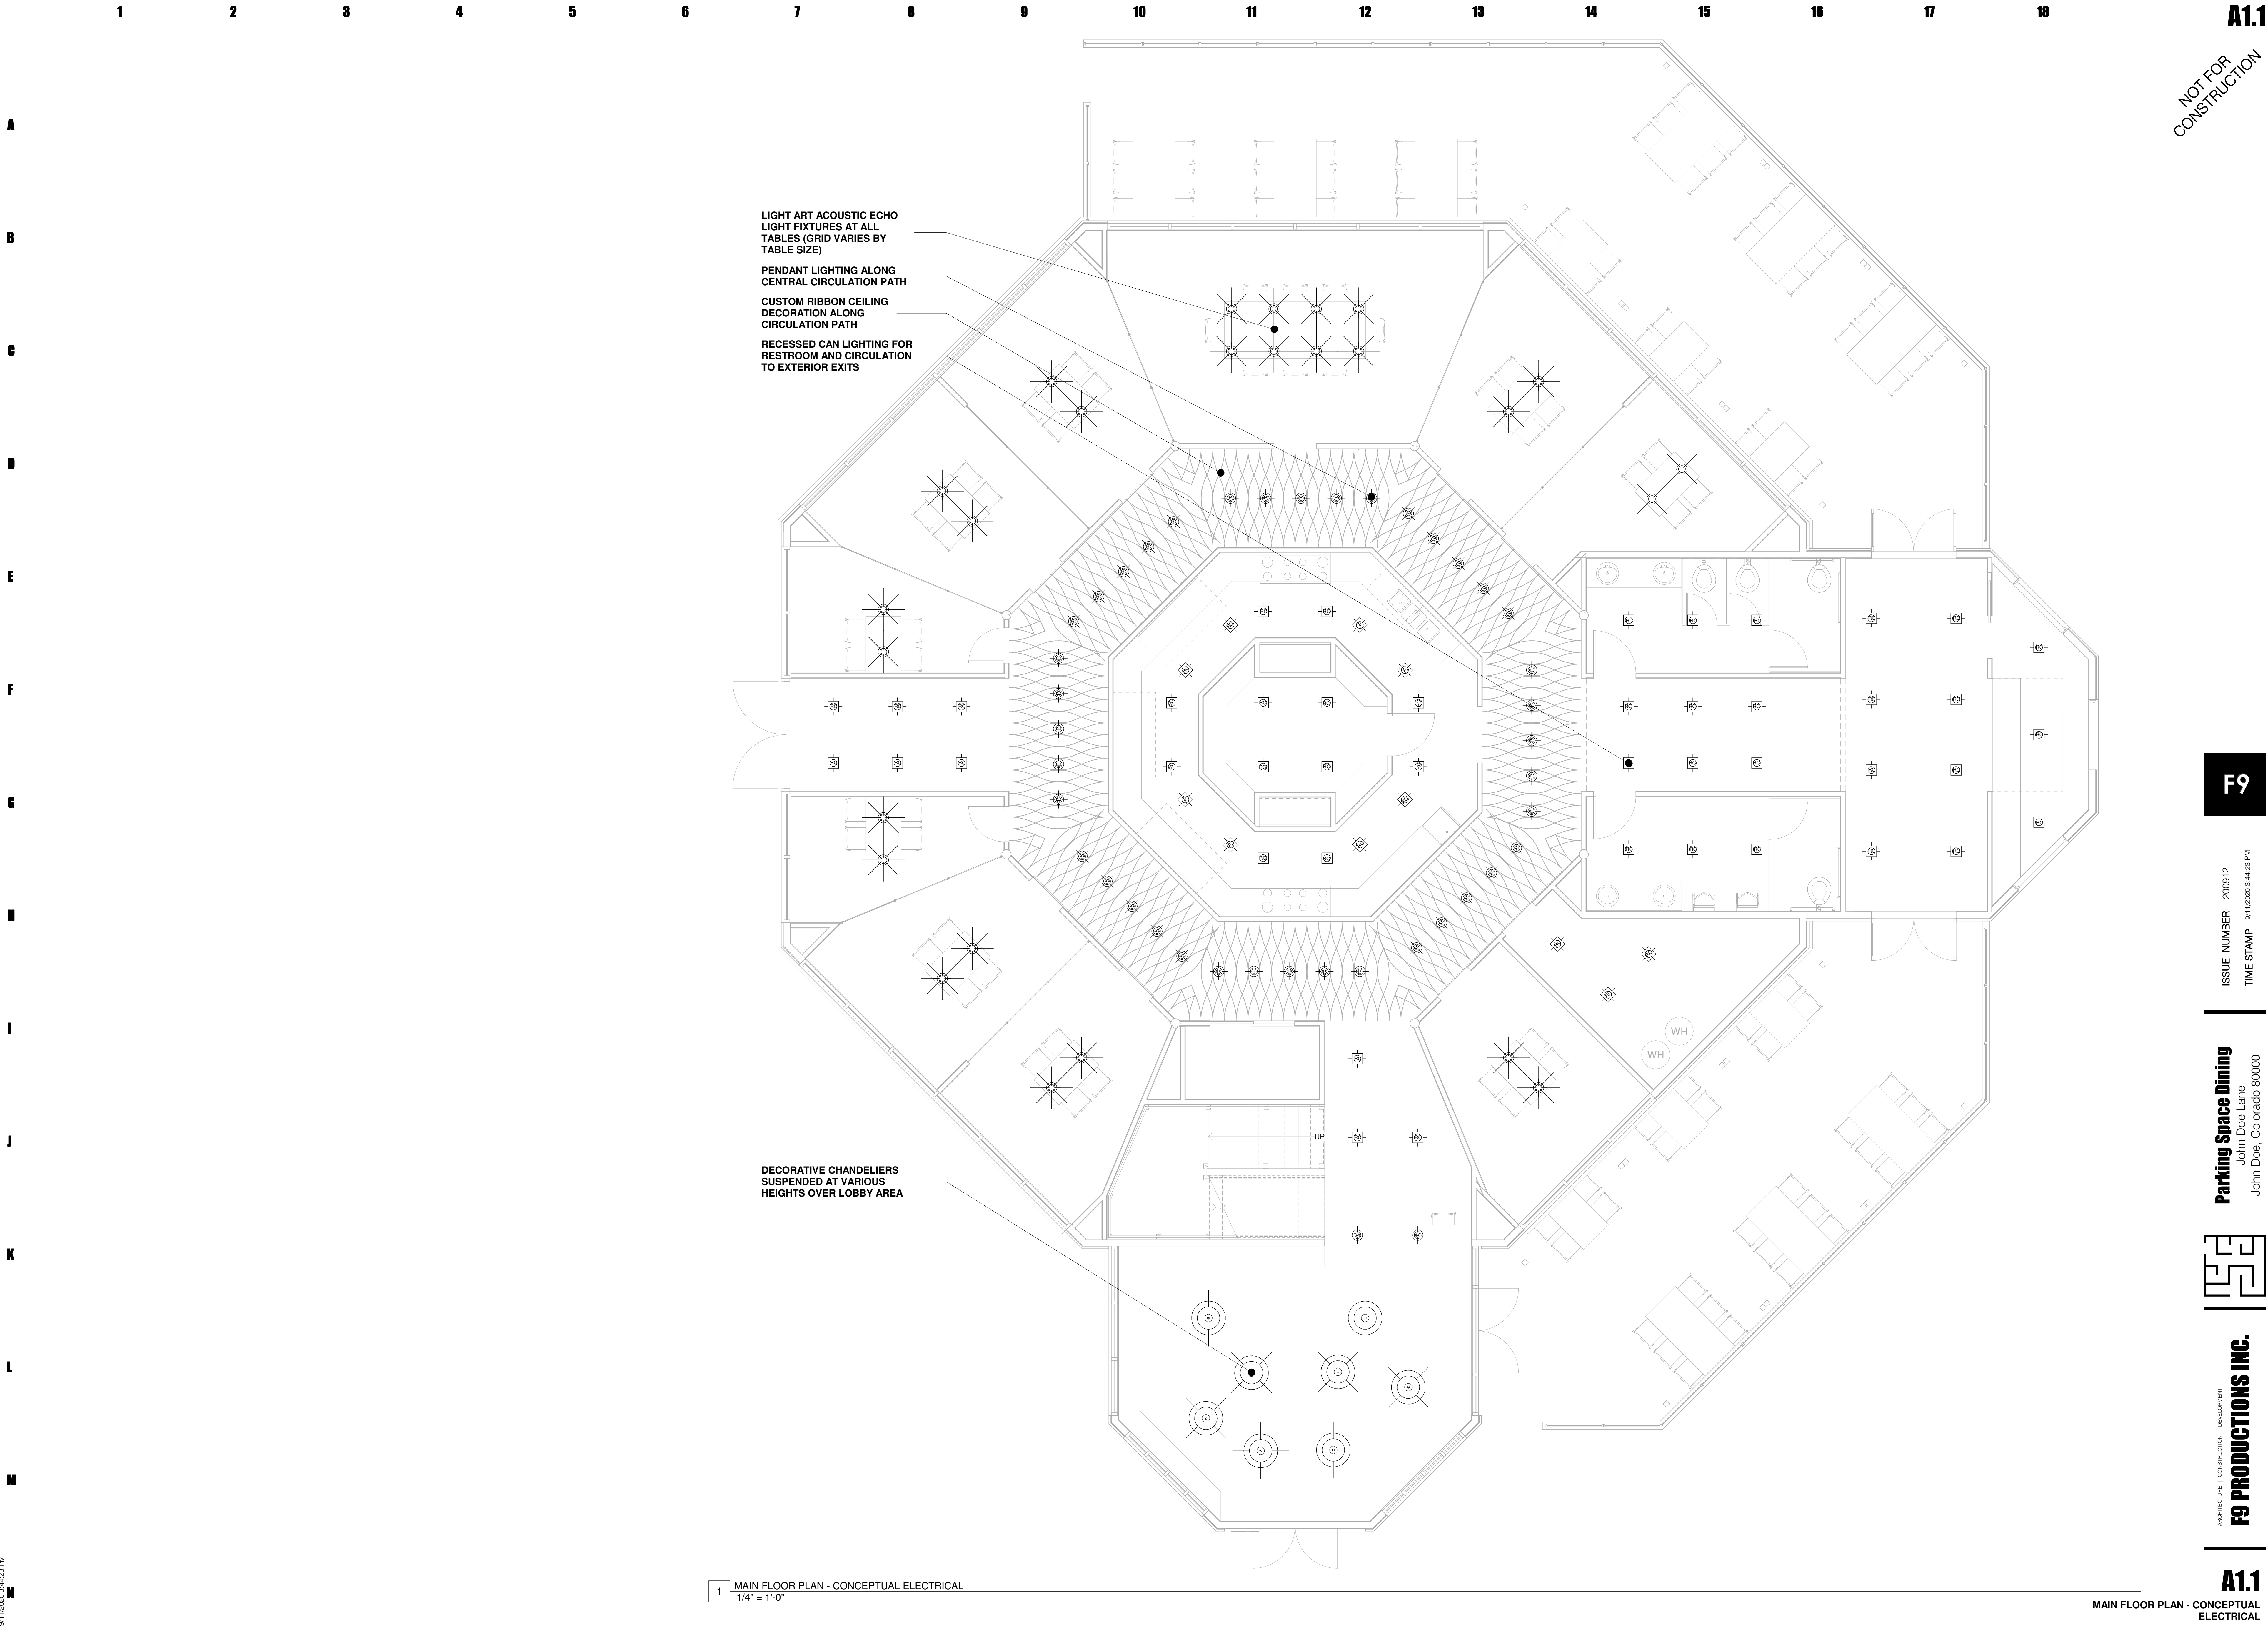
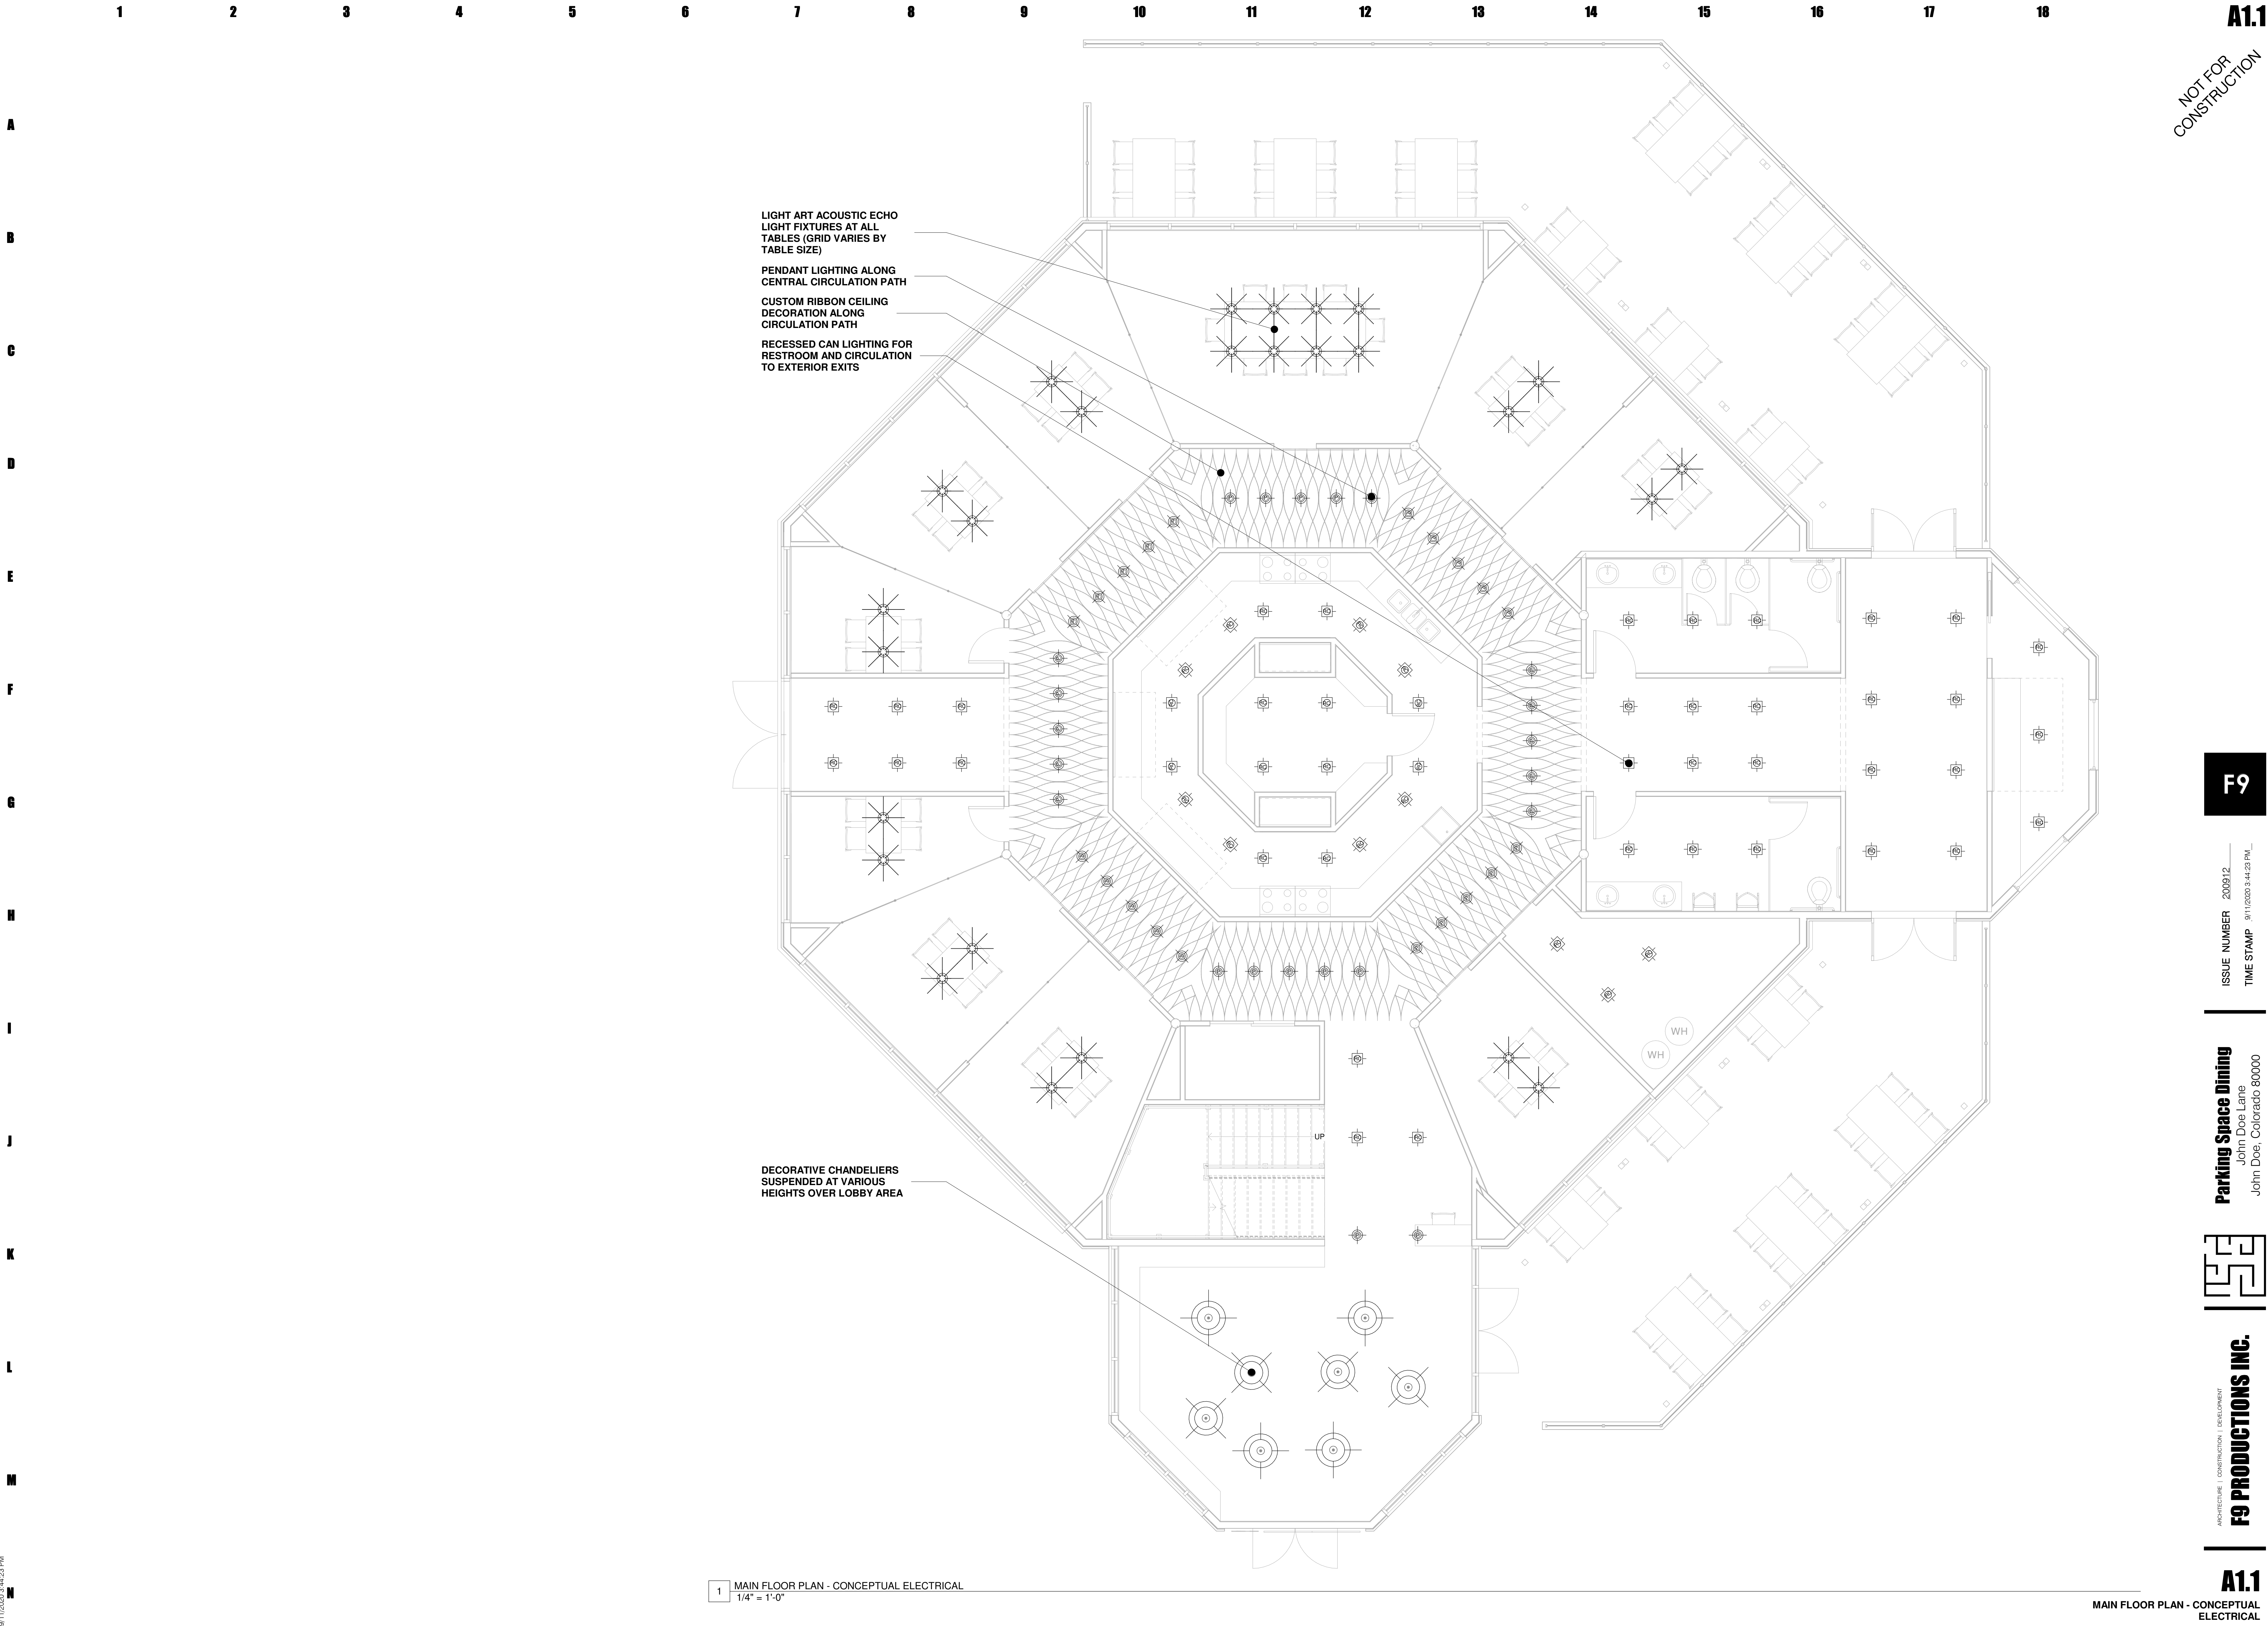
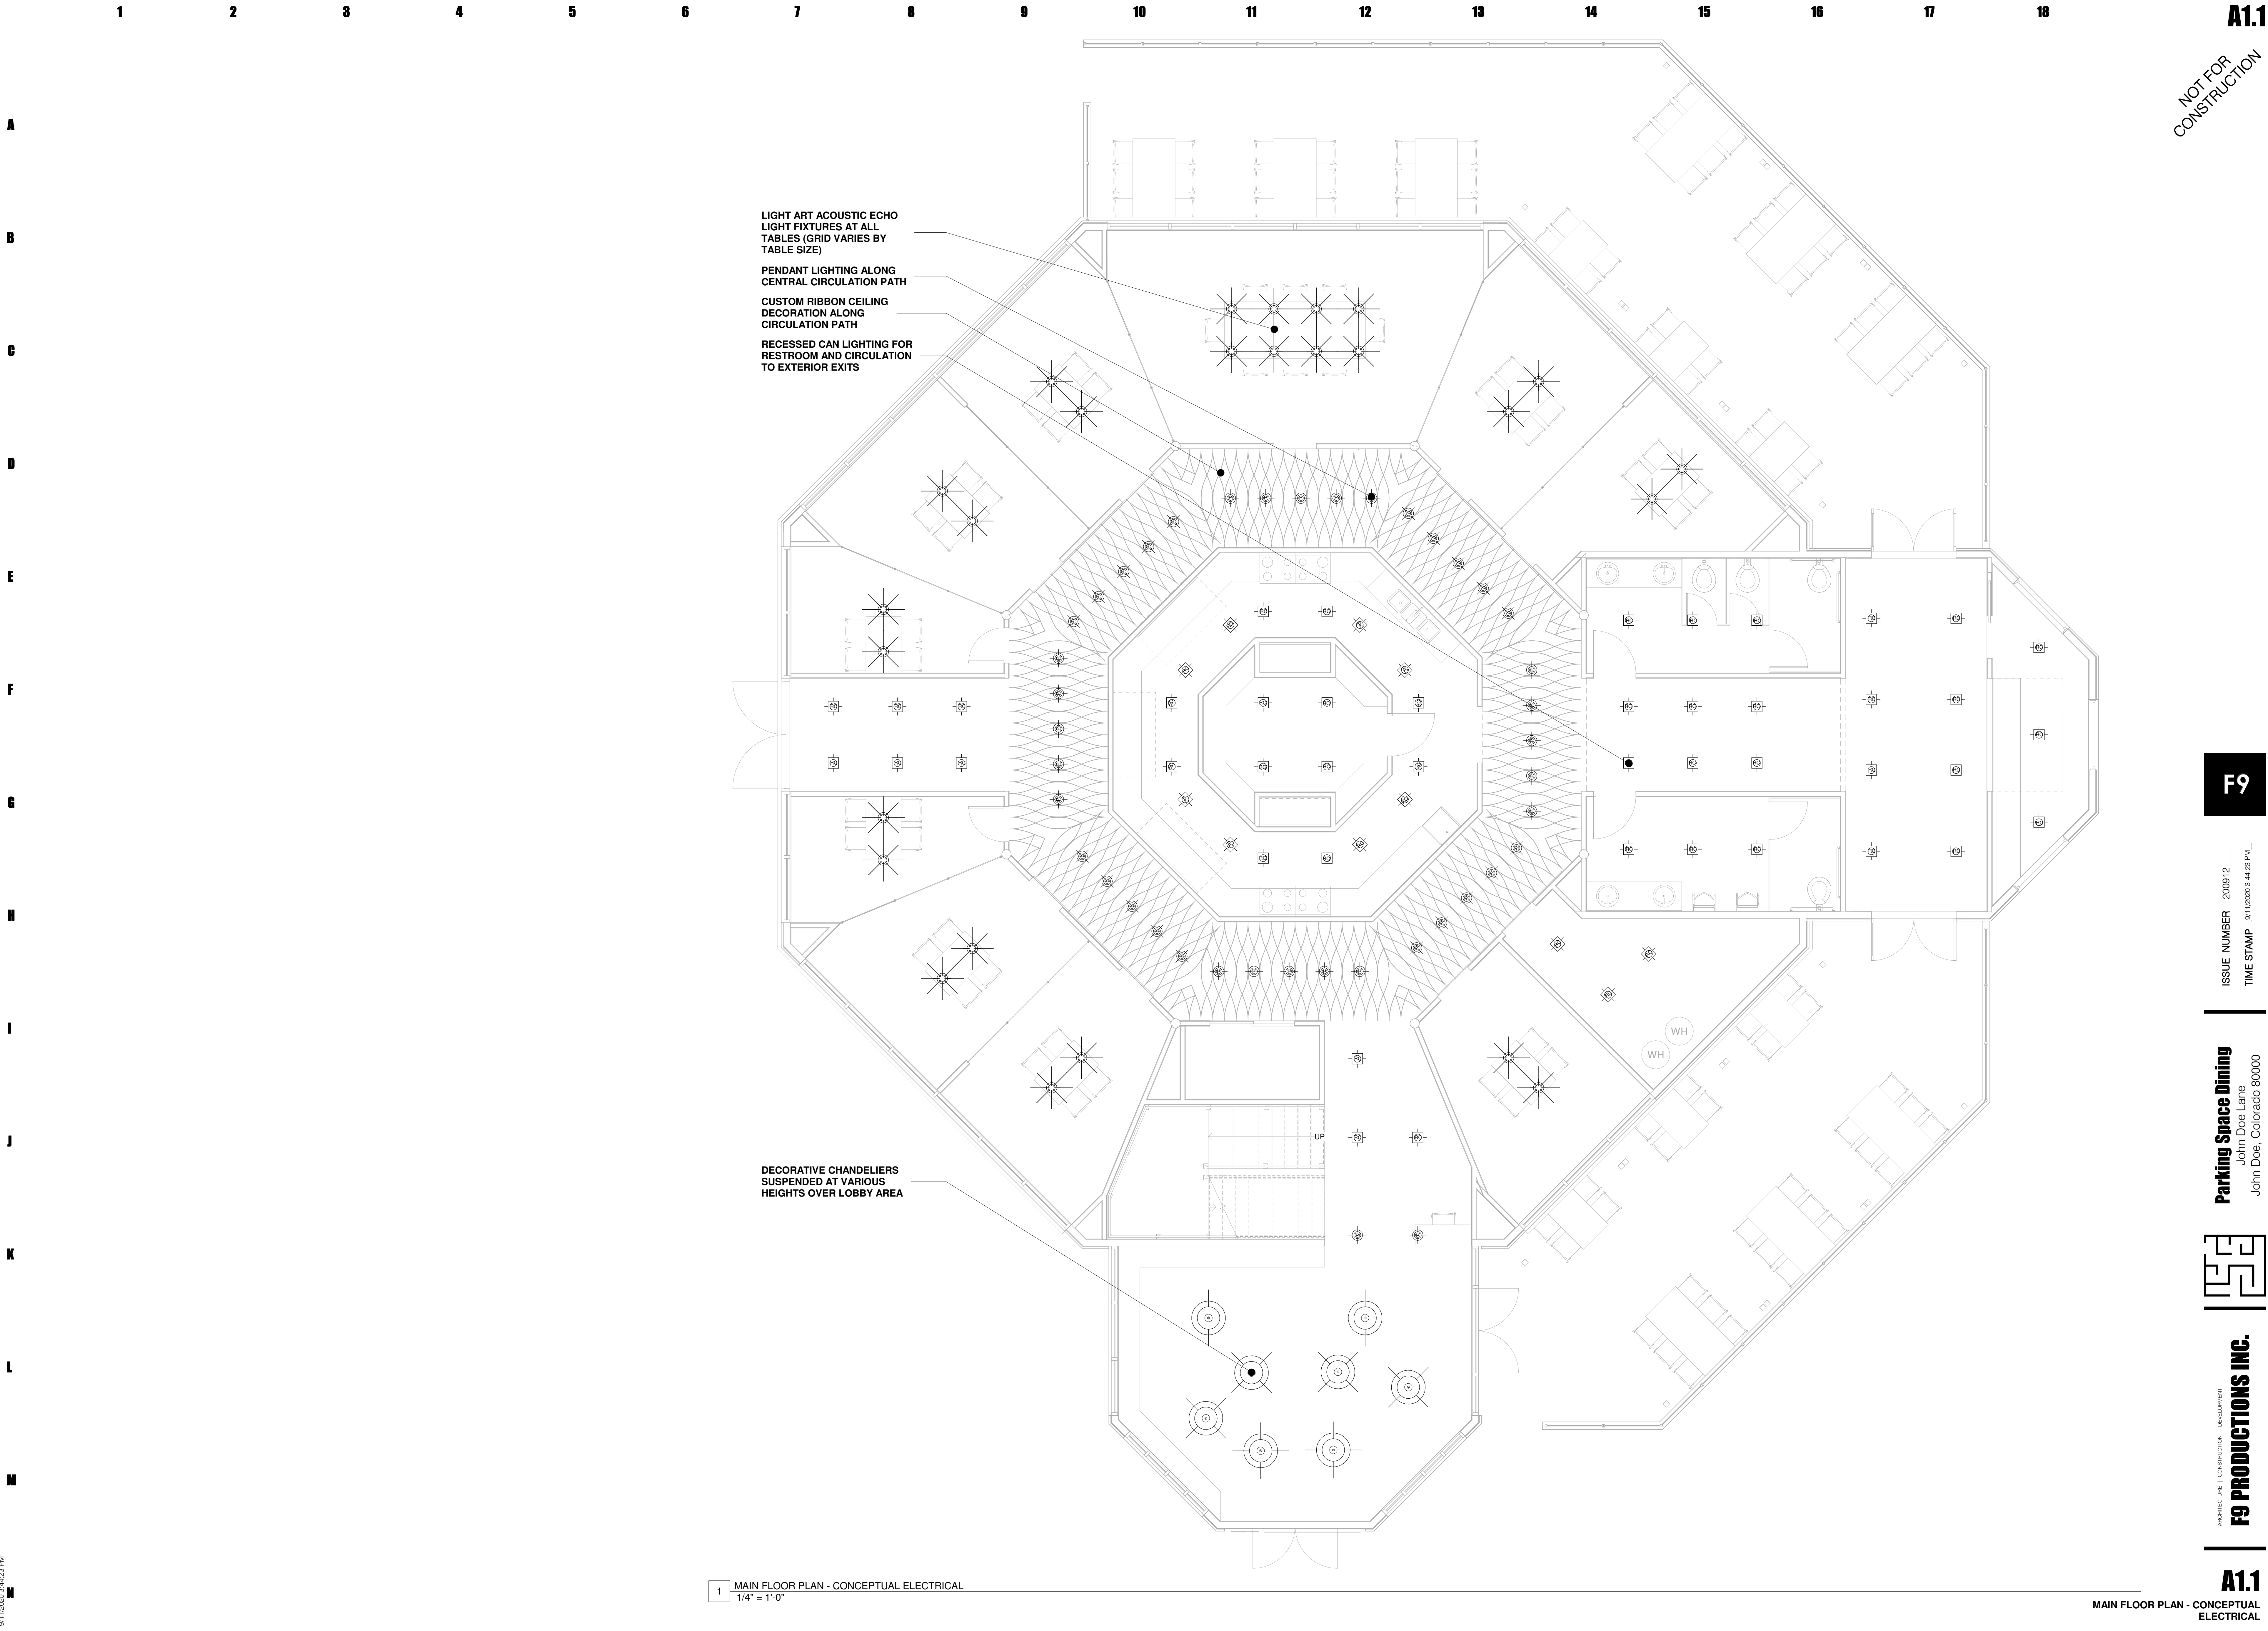
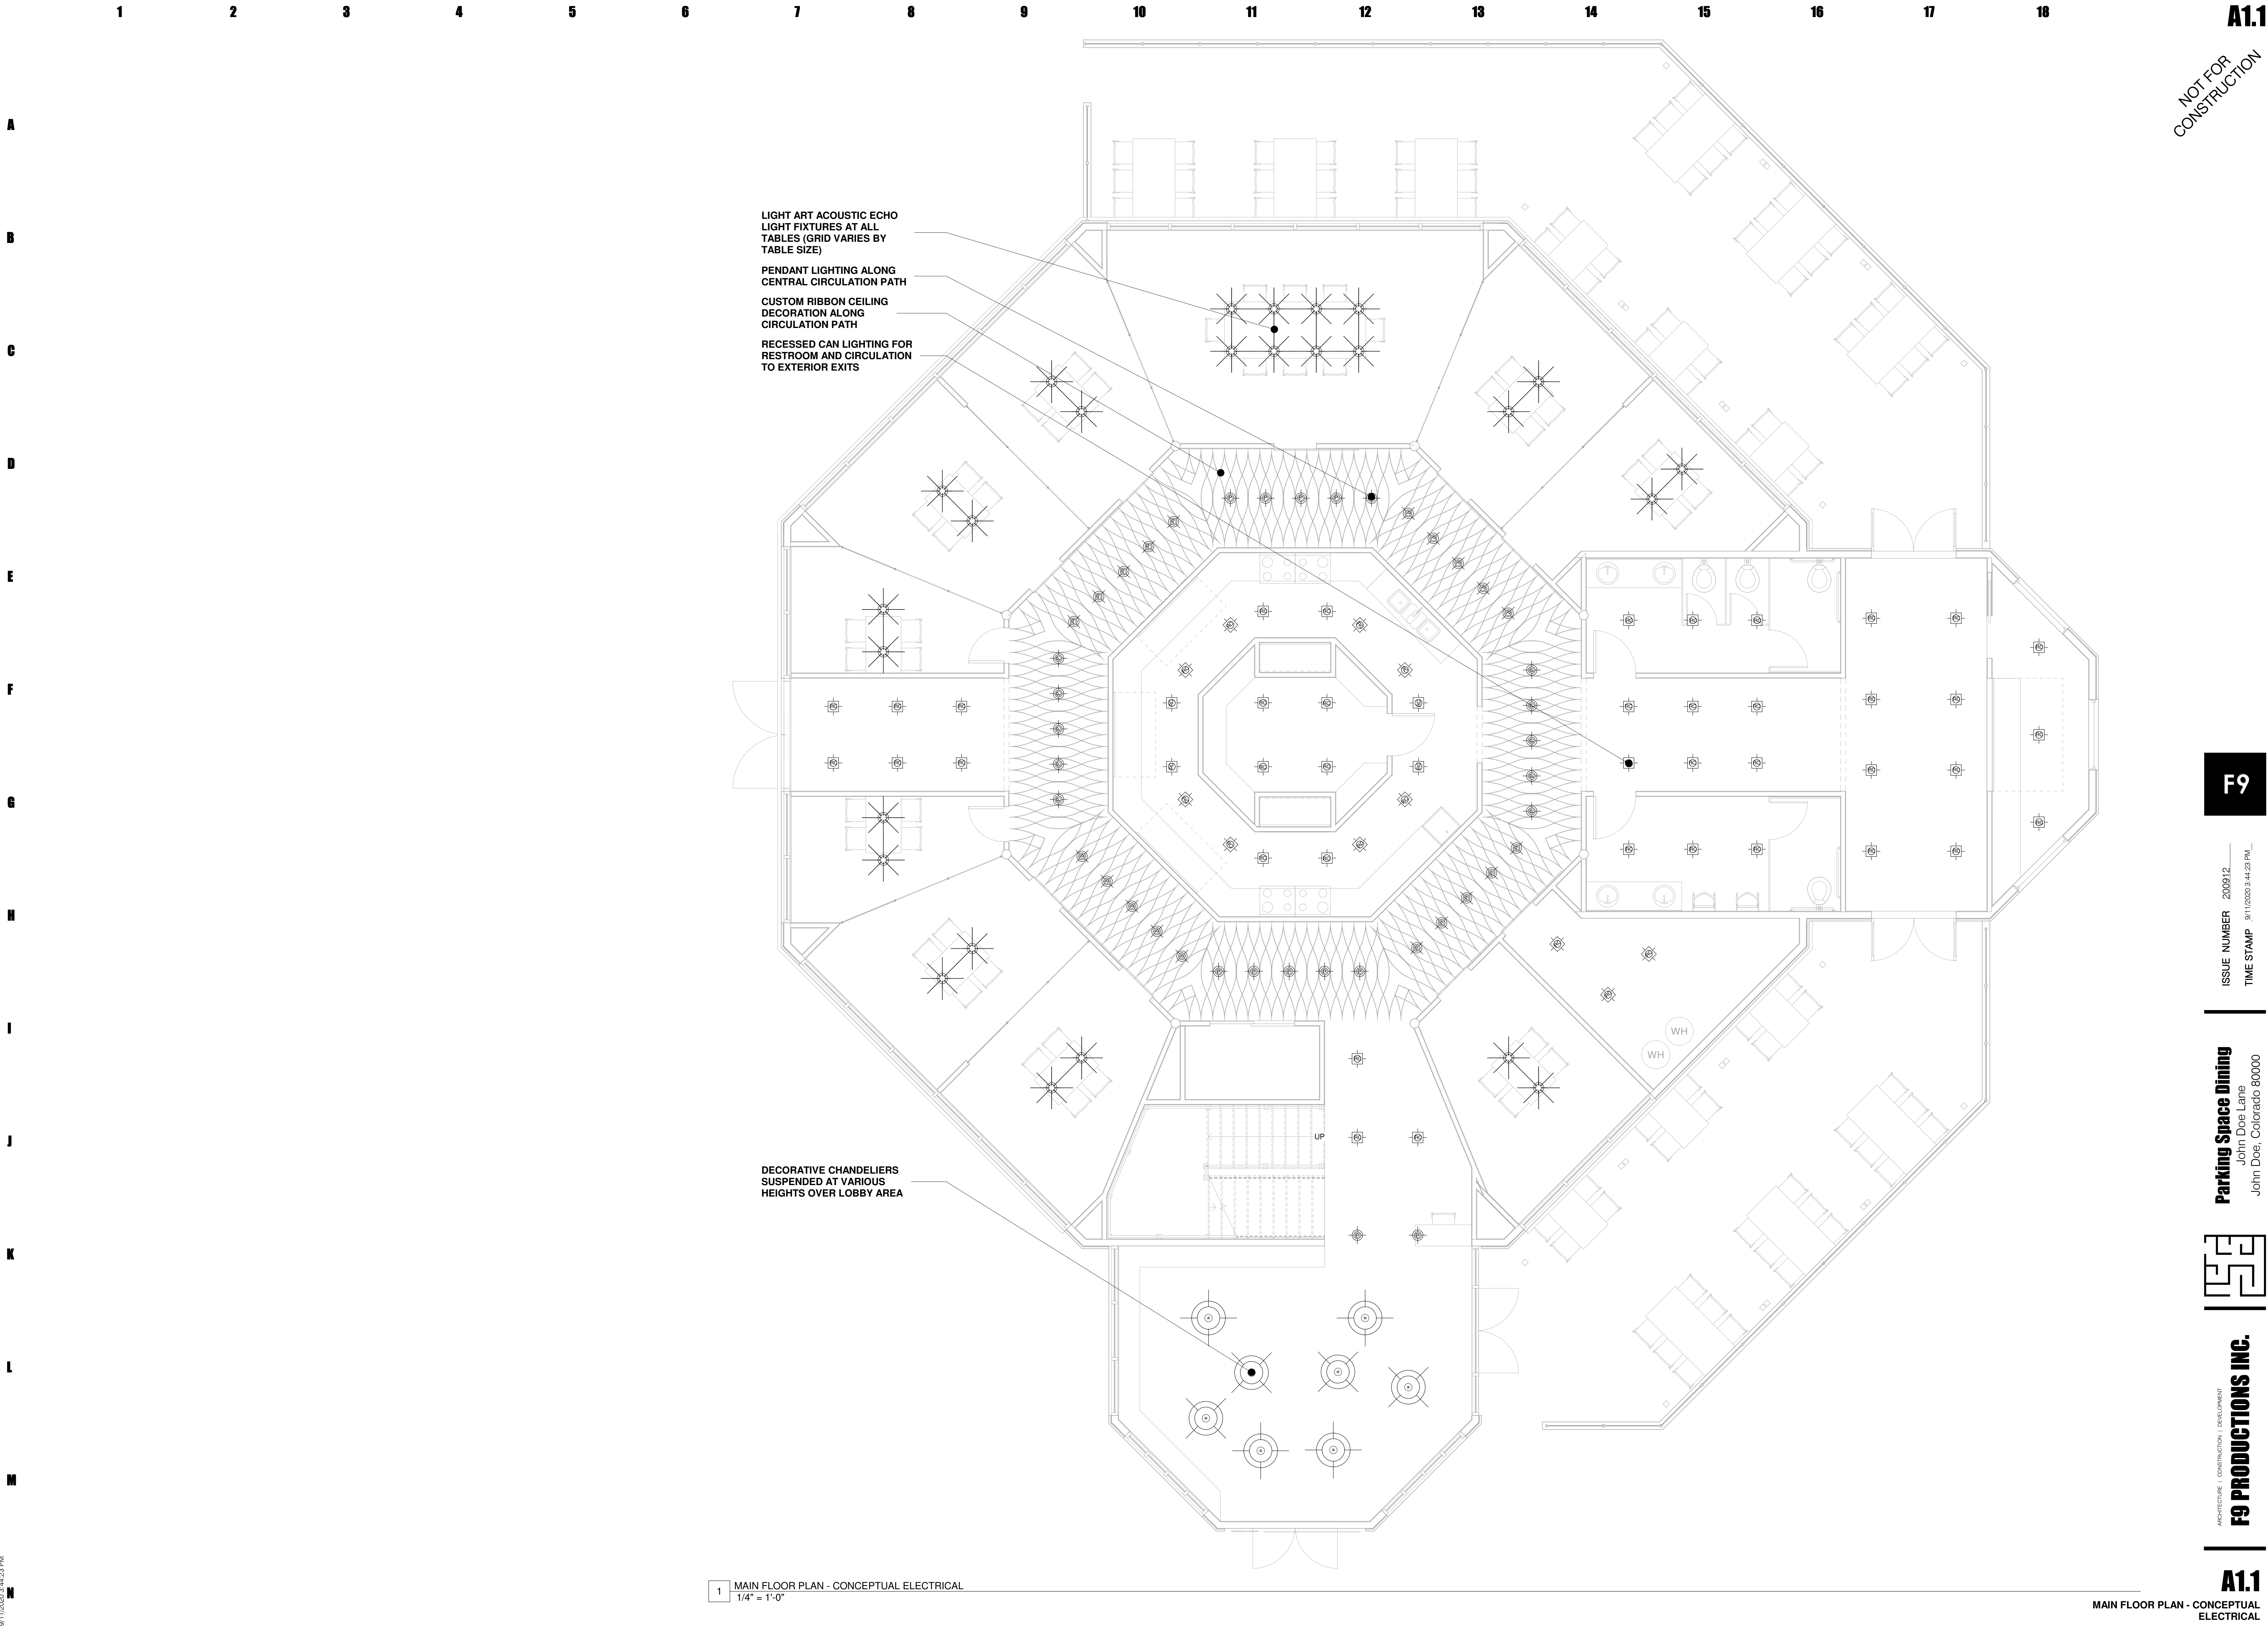


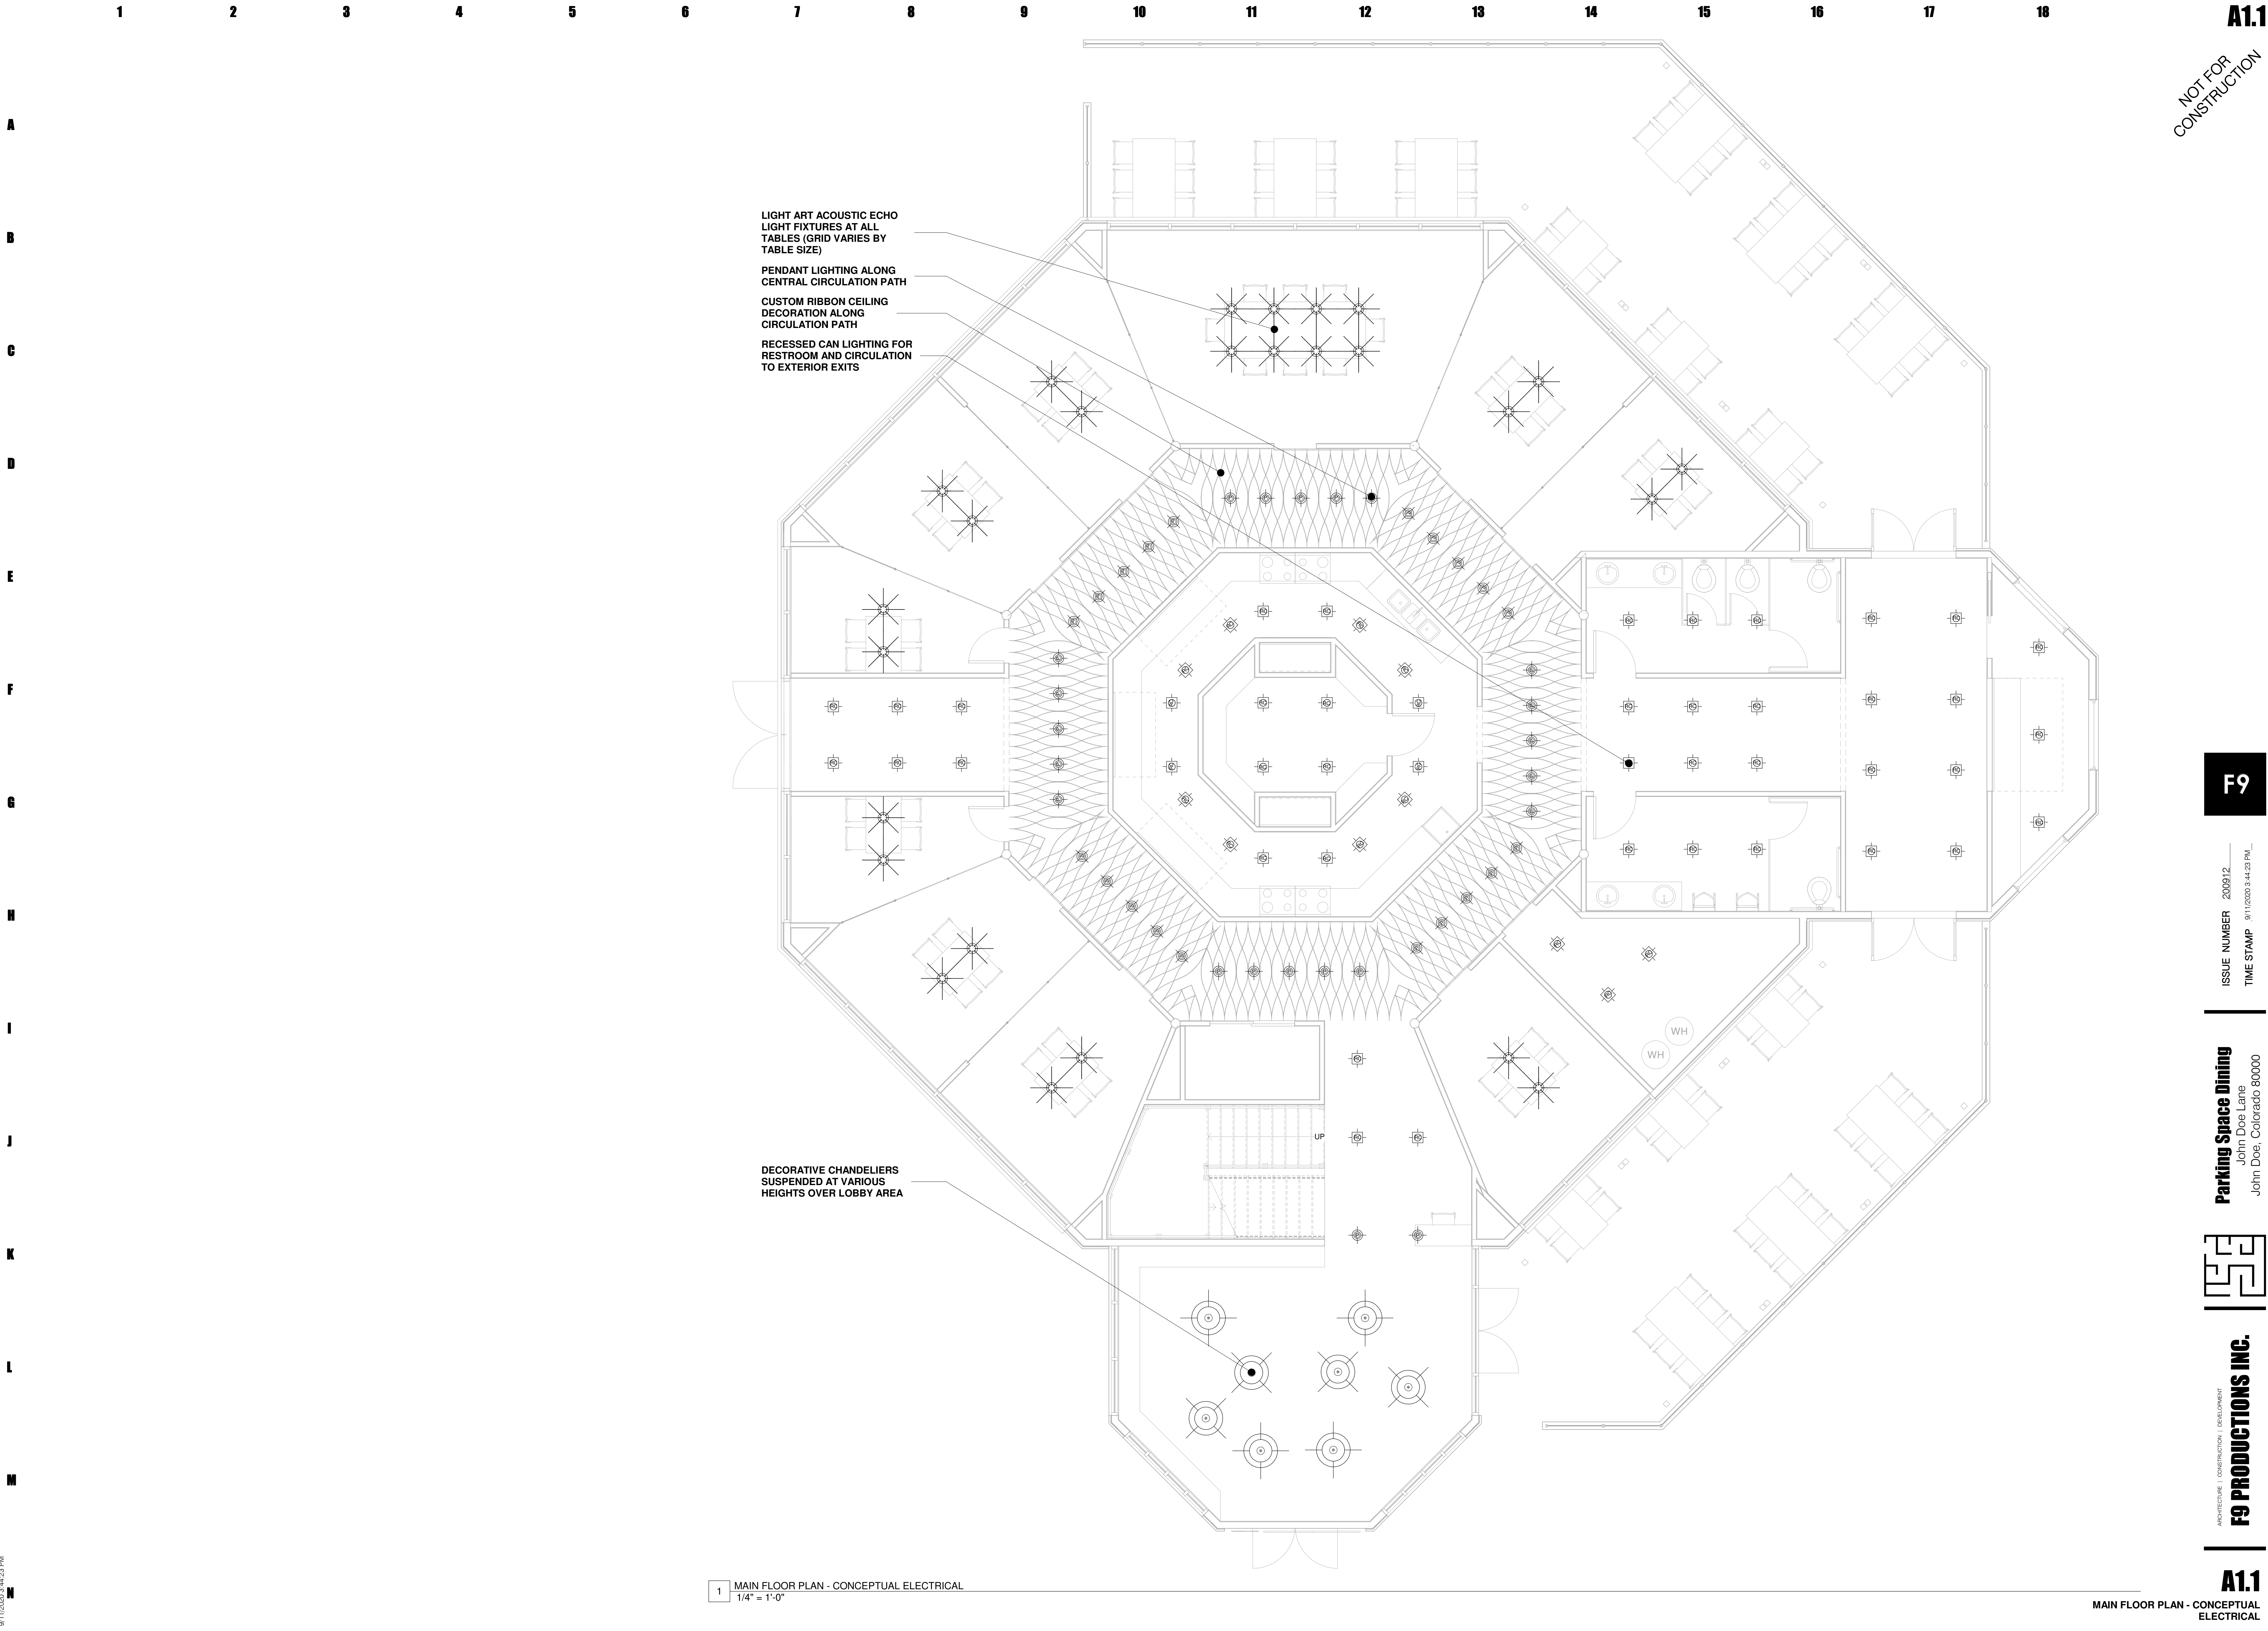


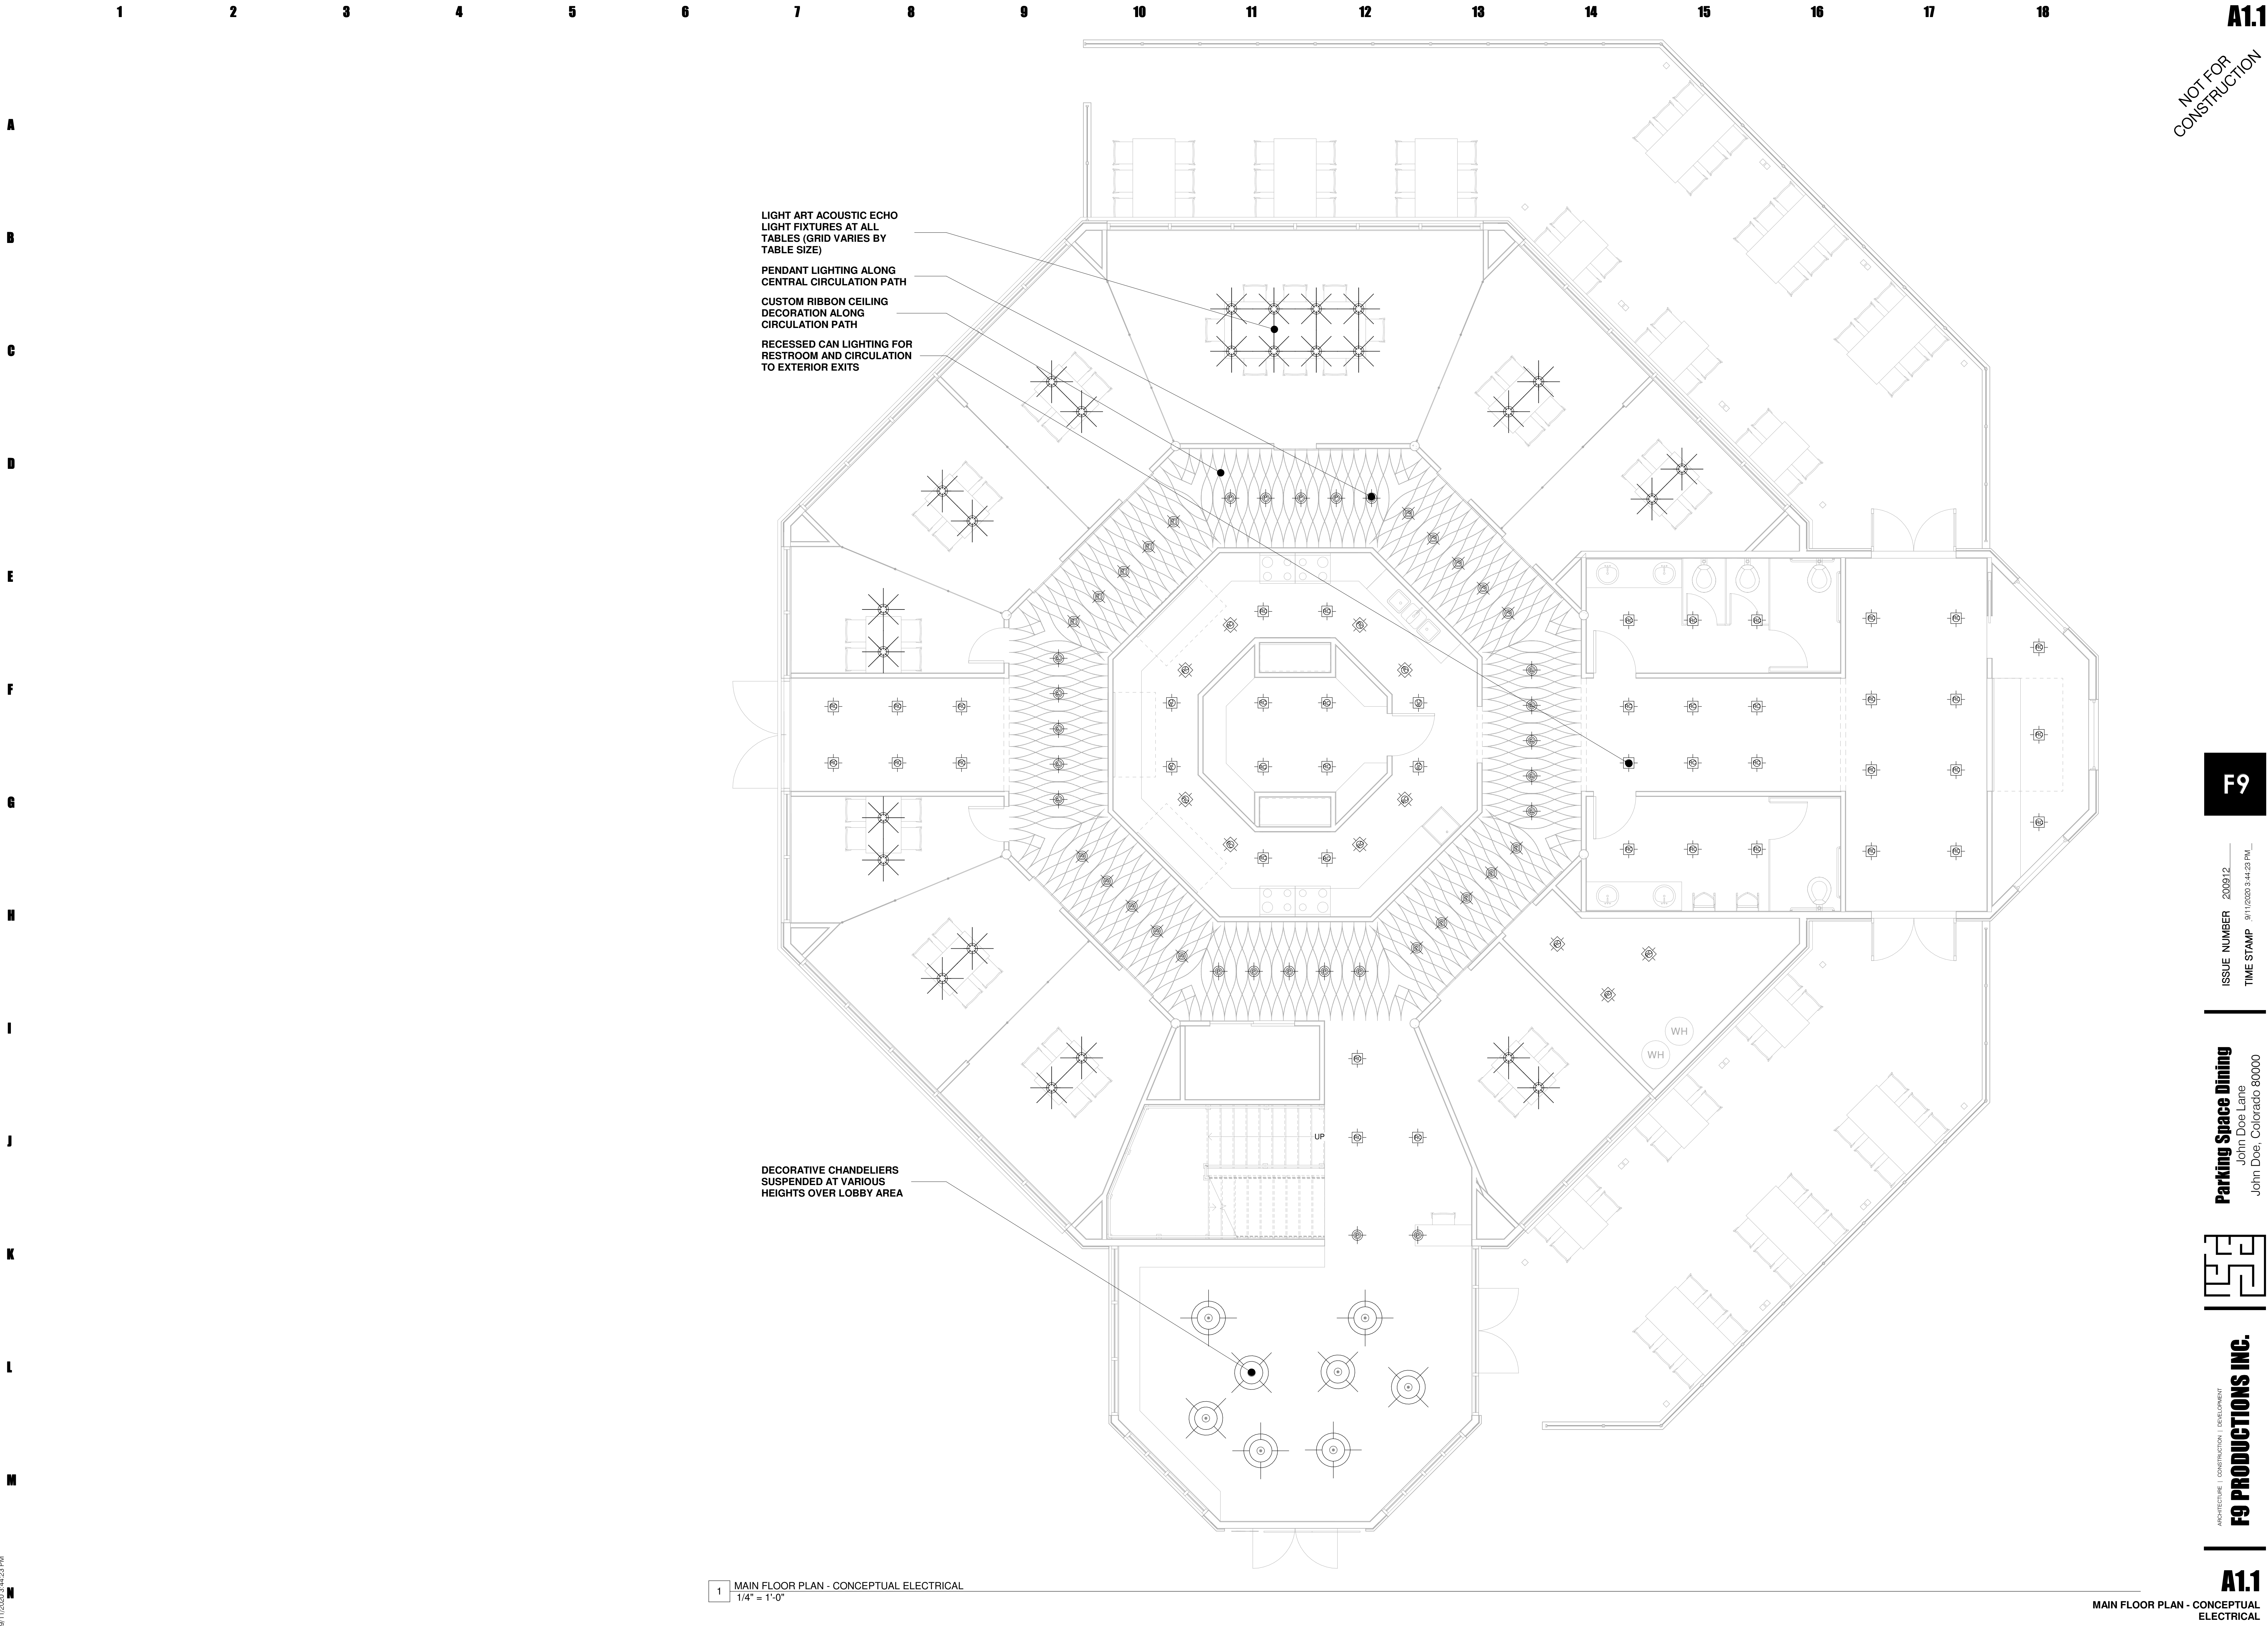


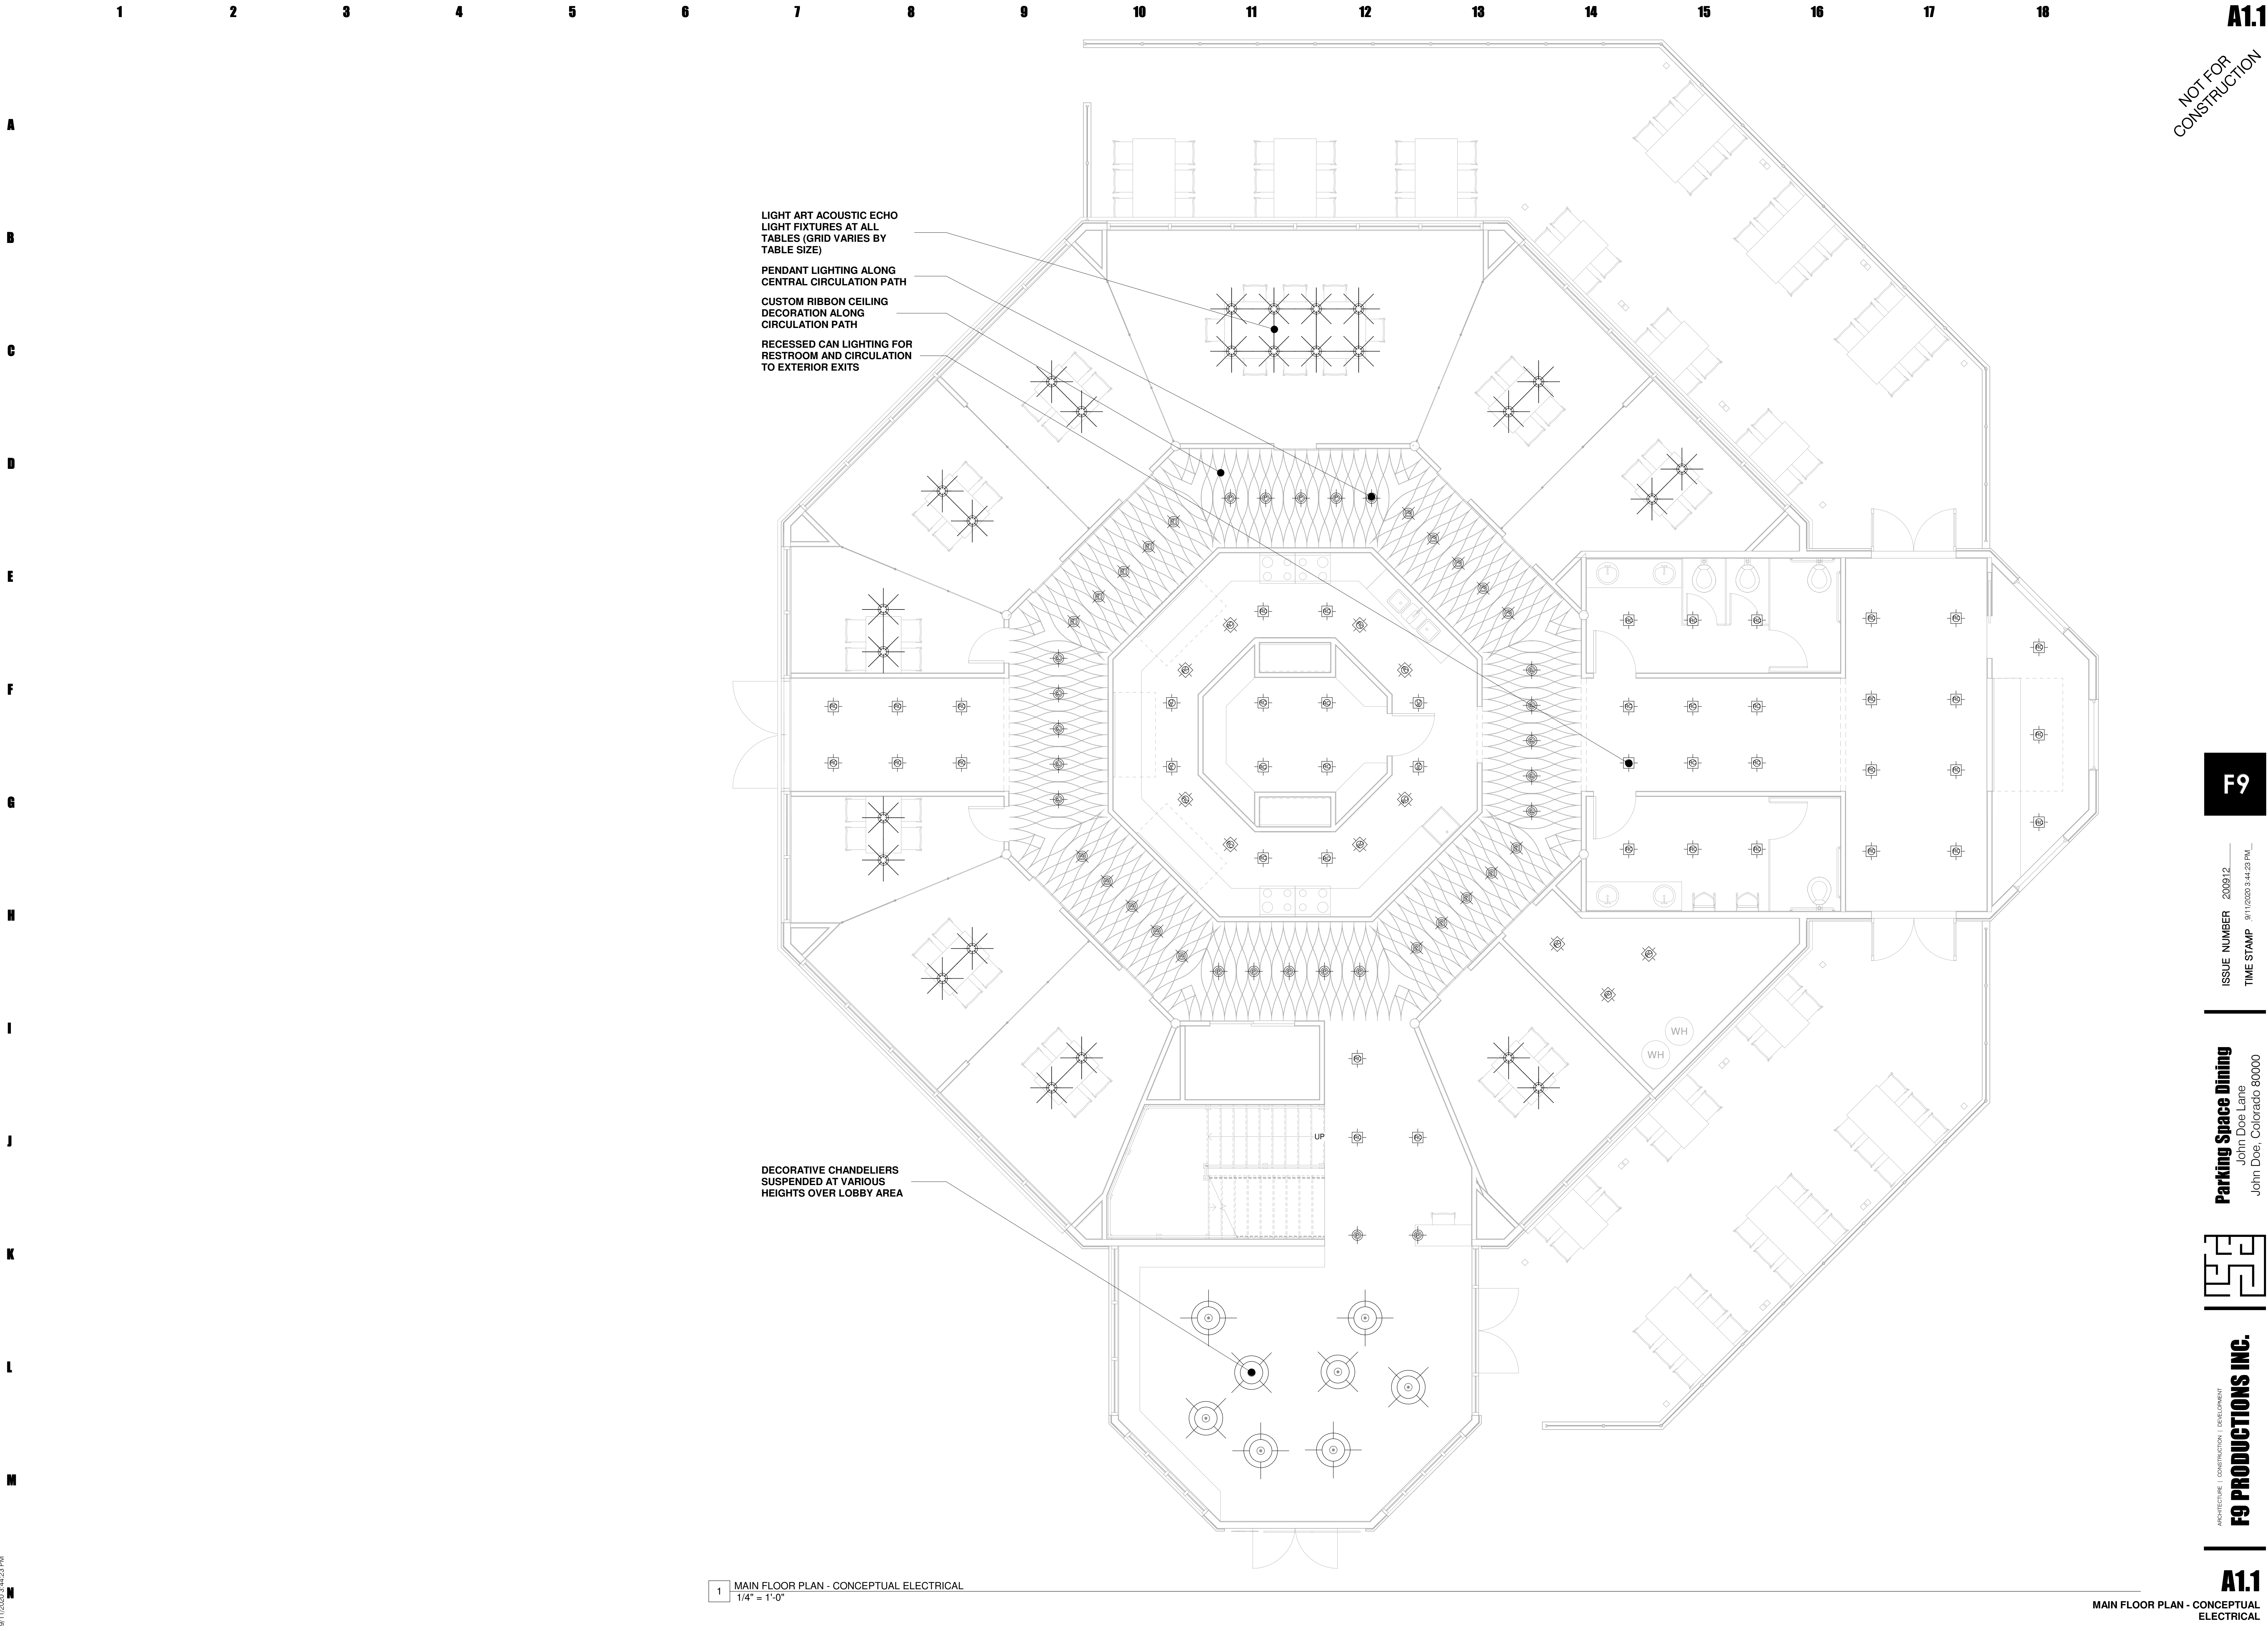



9/11/2023 3:44:21 PM

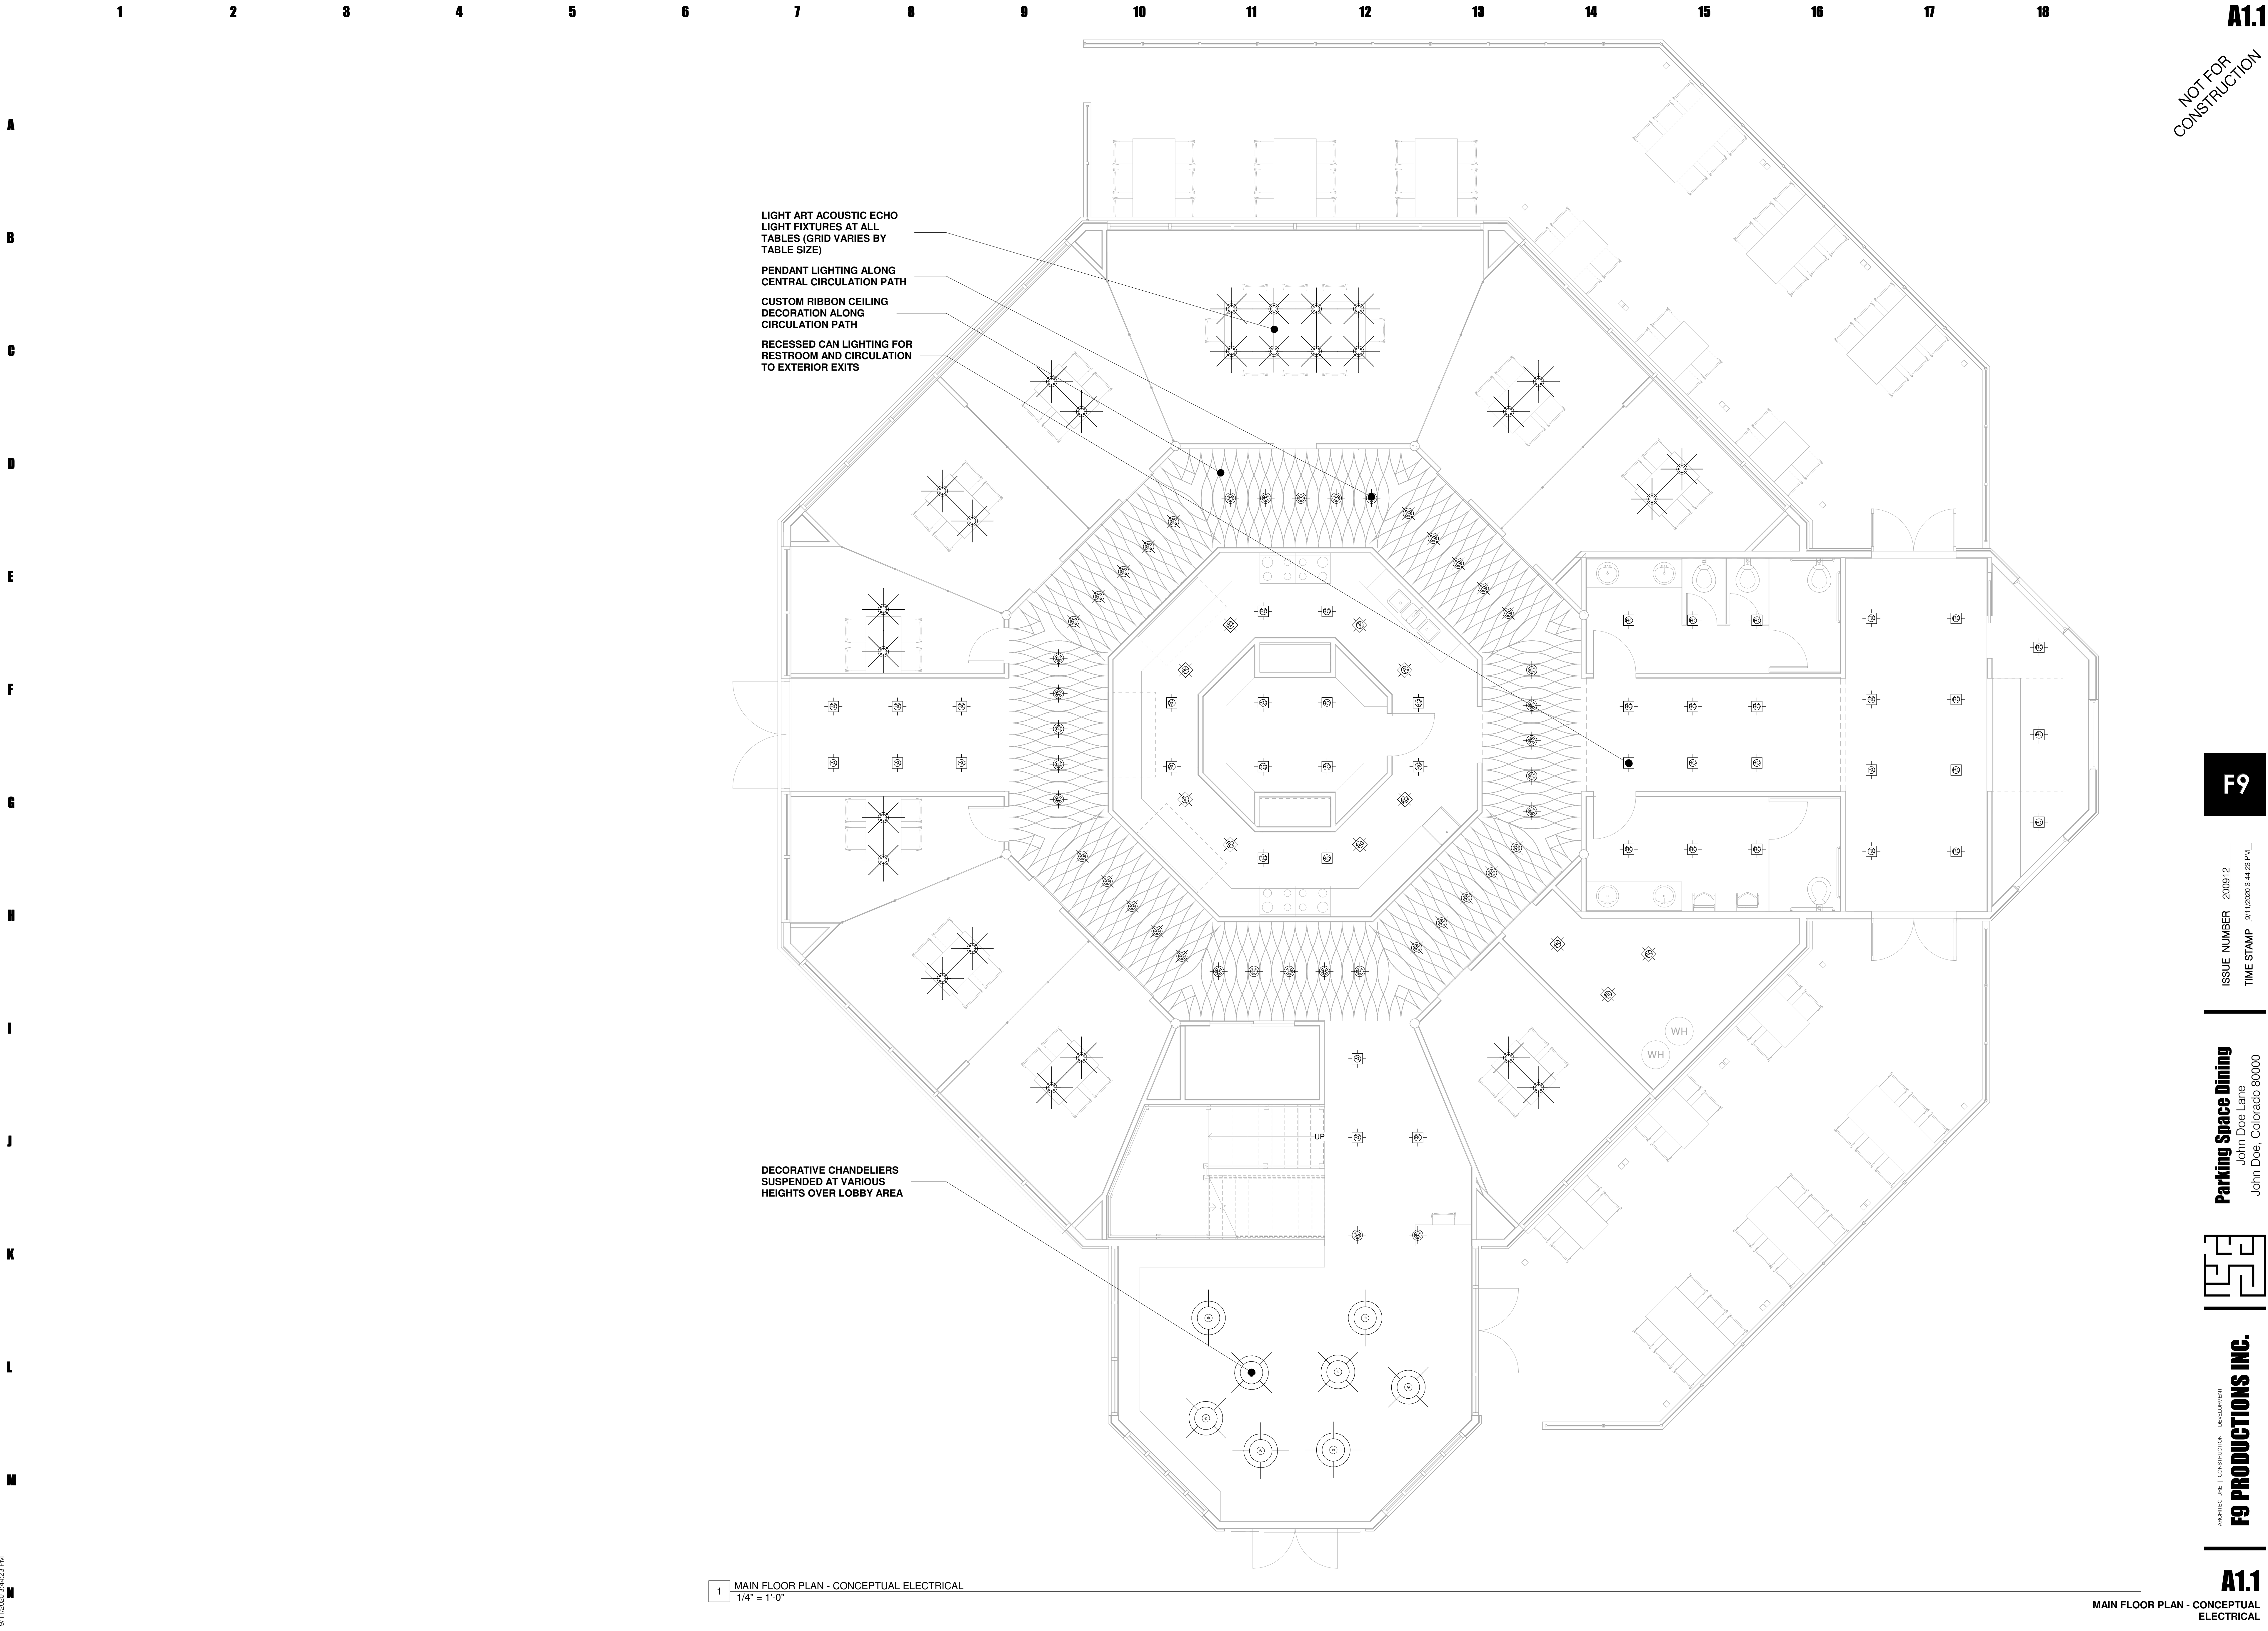


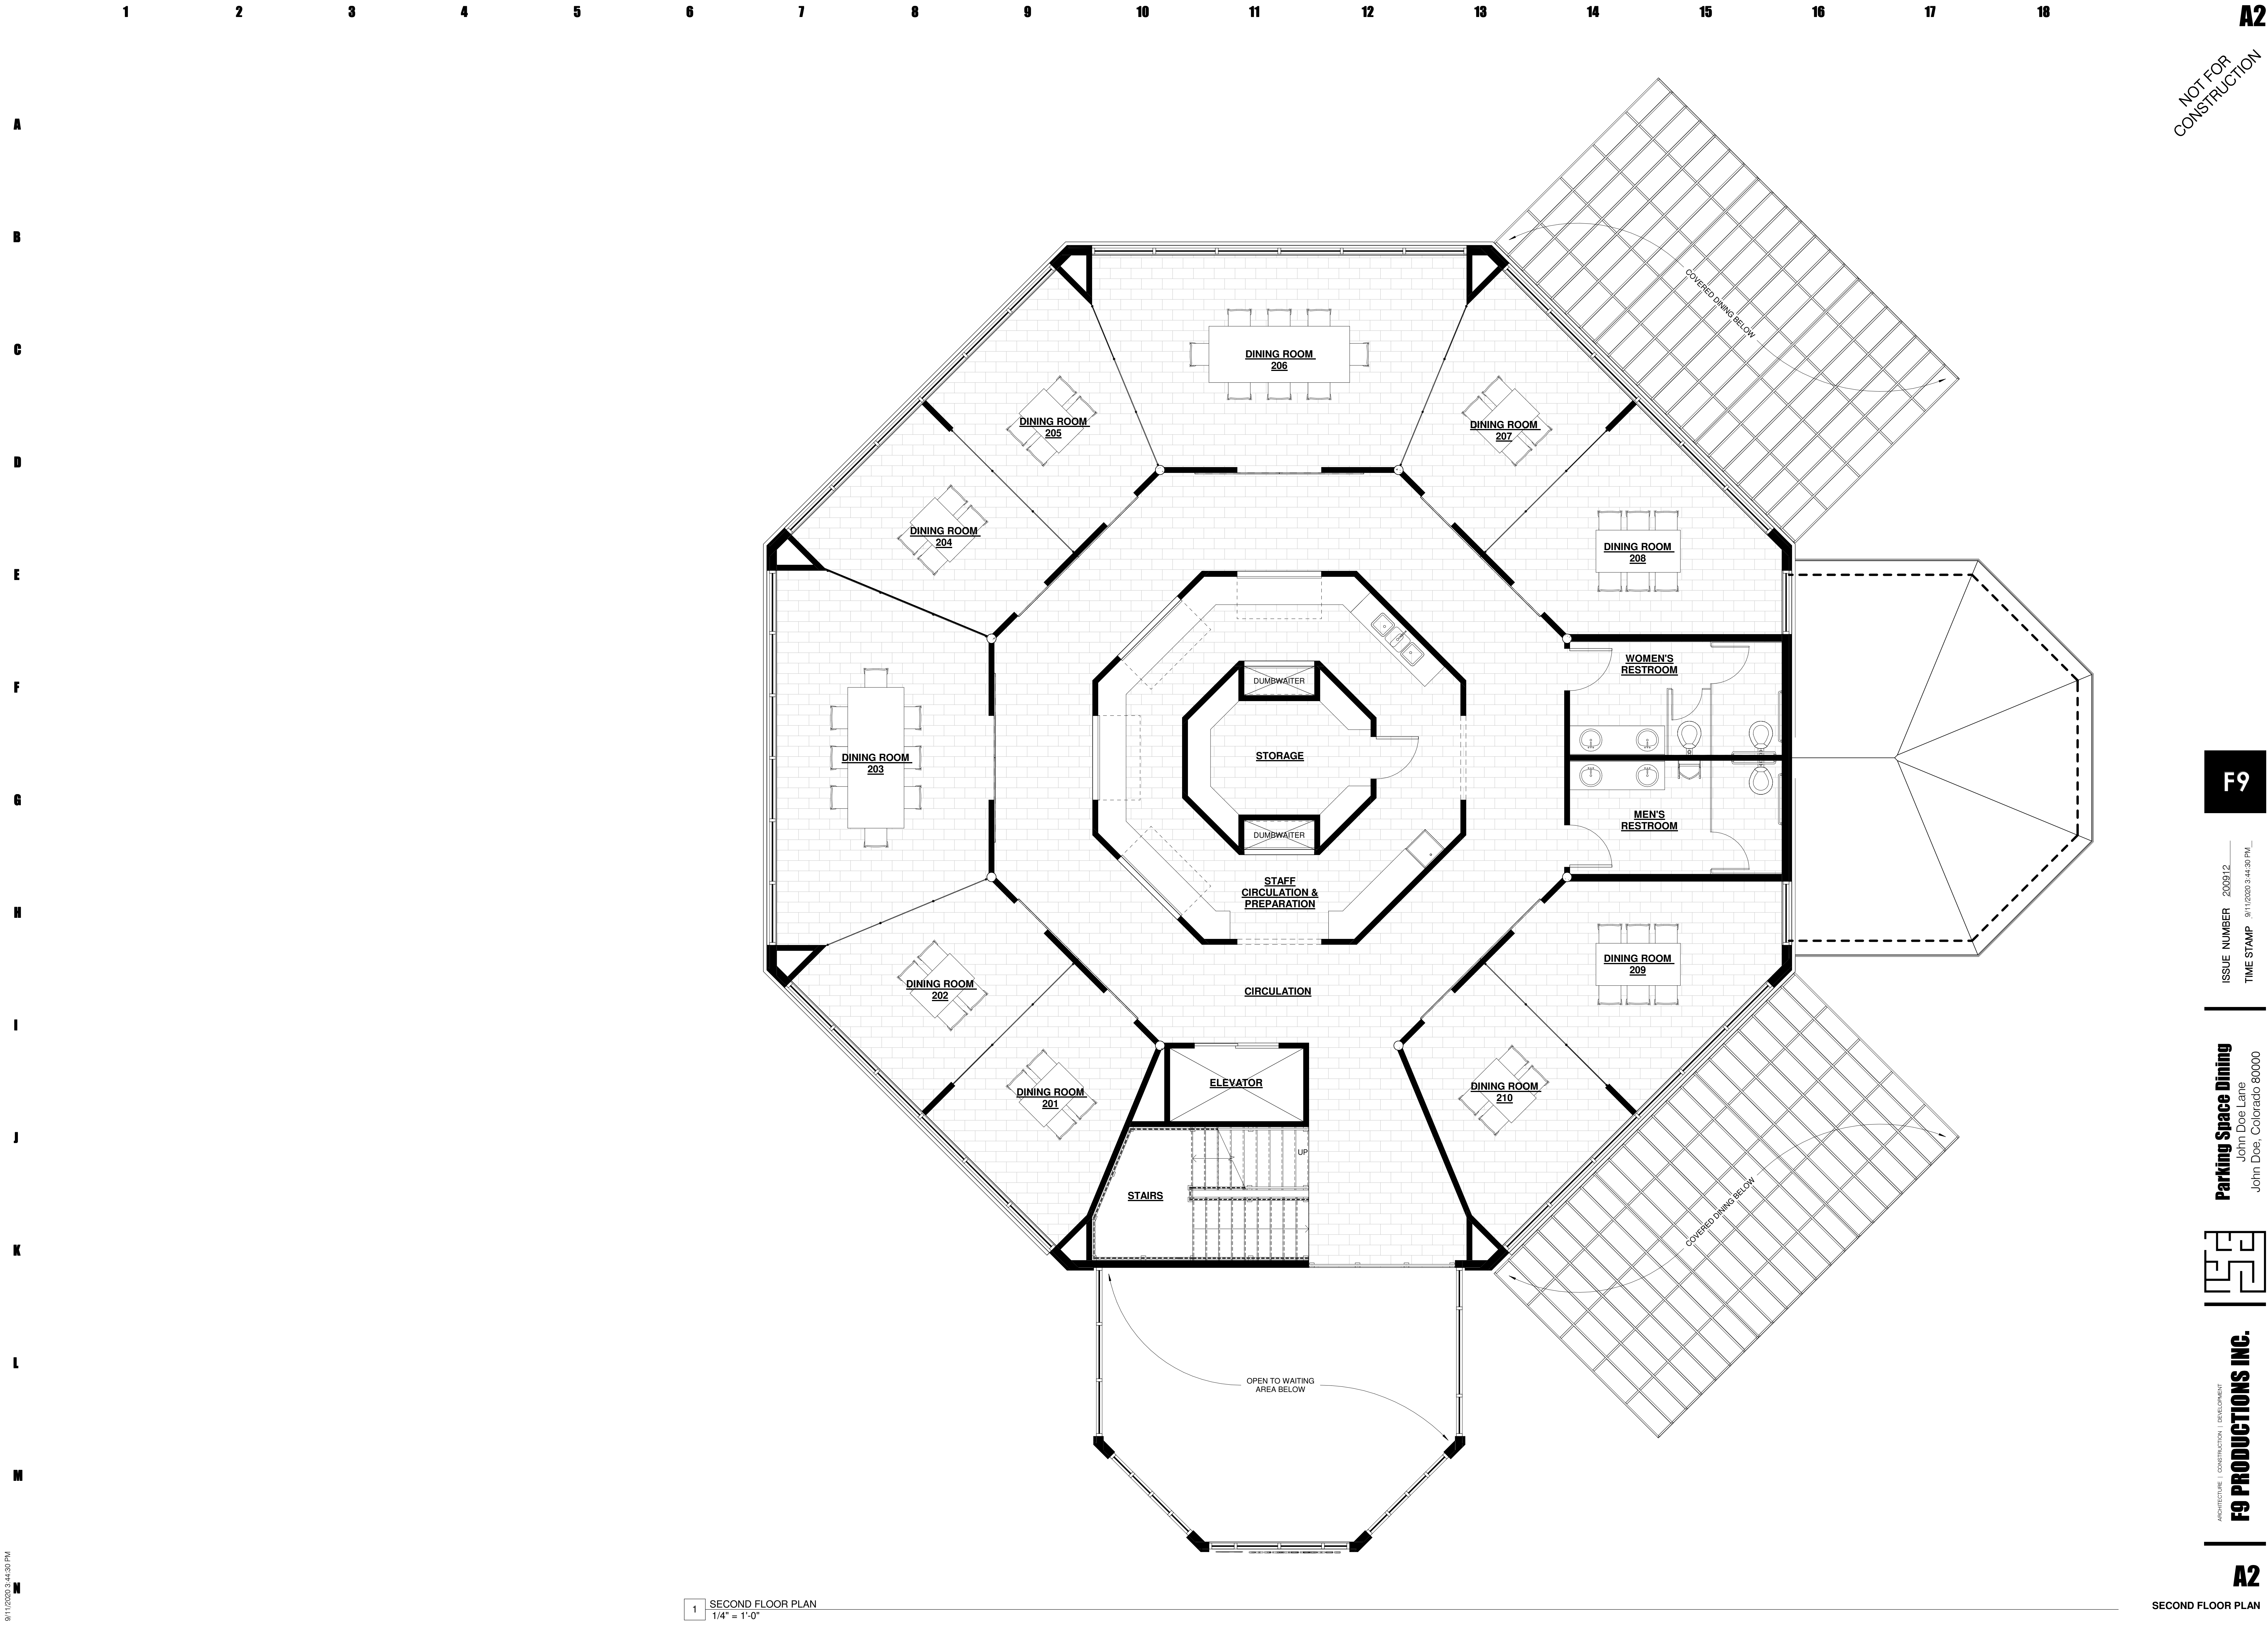


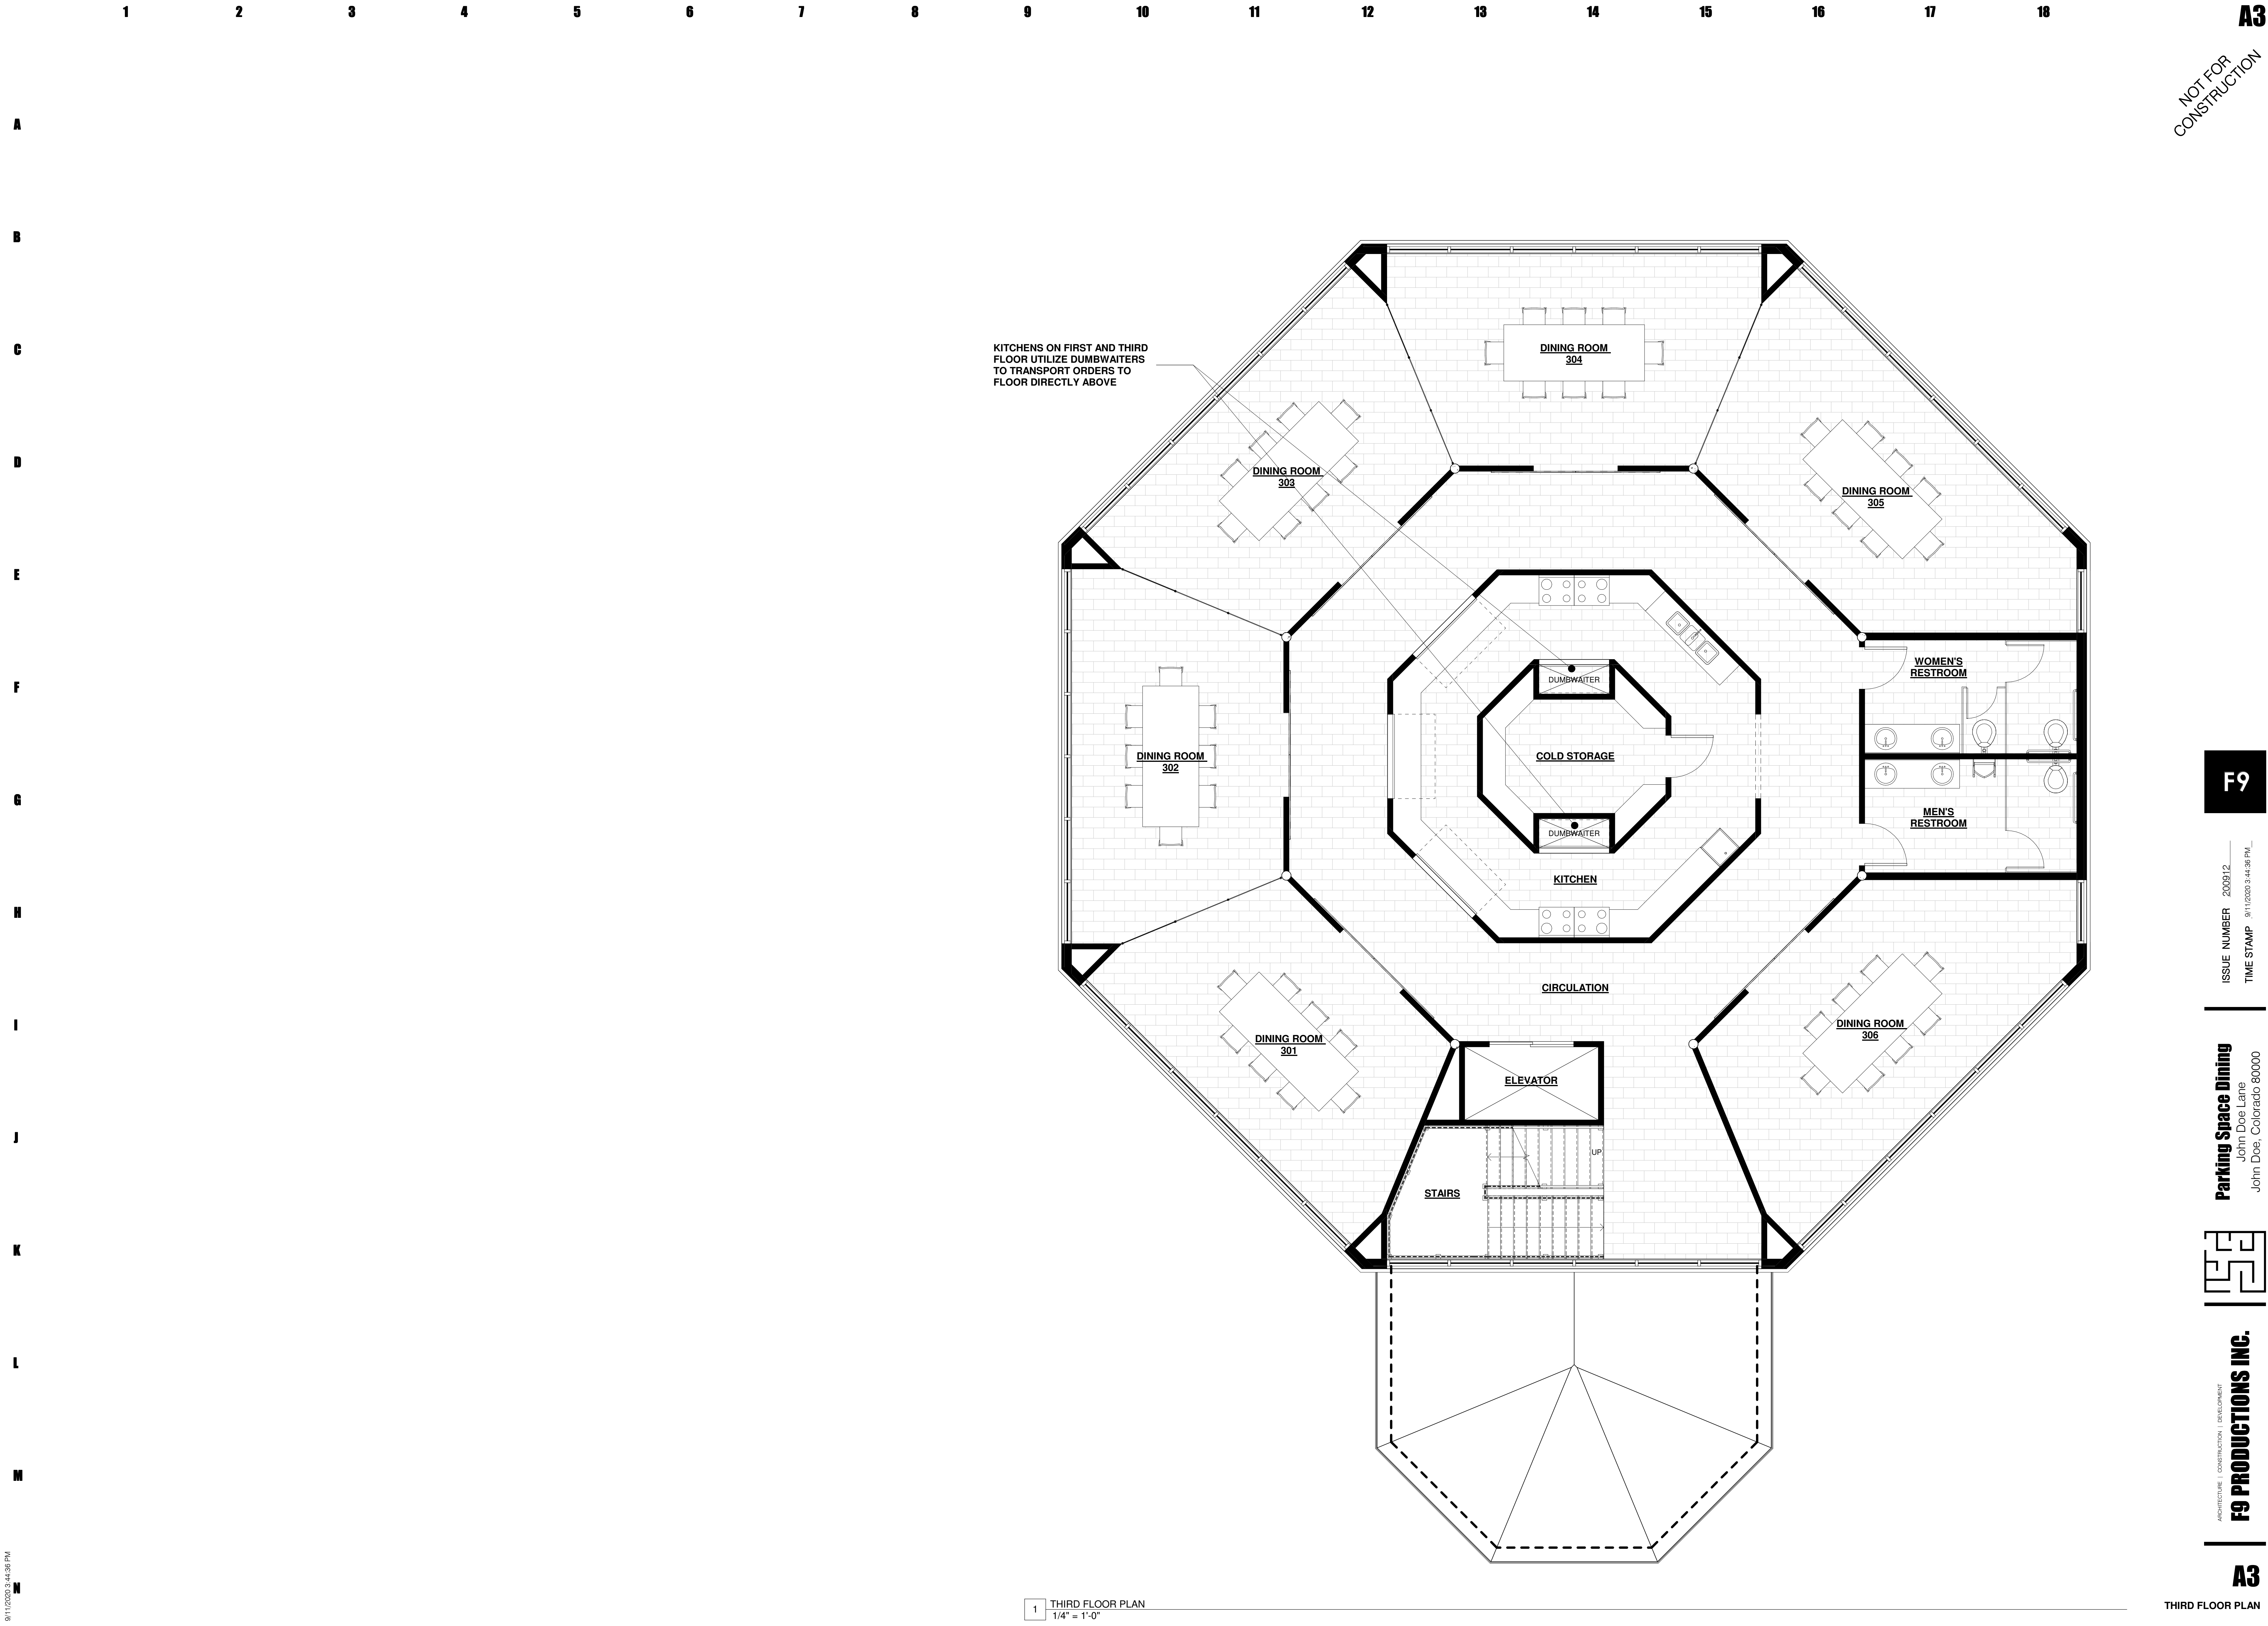

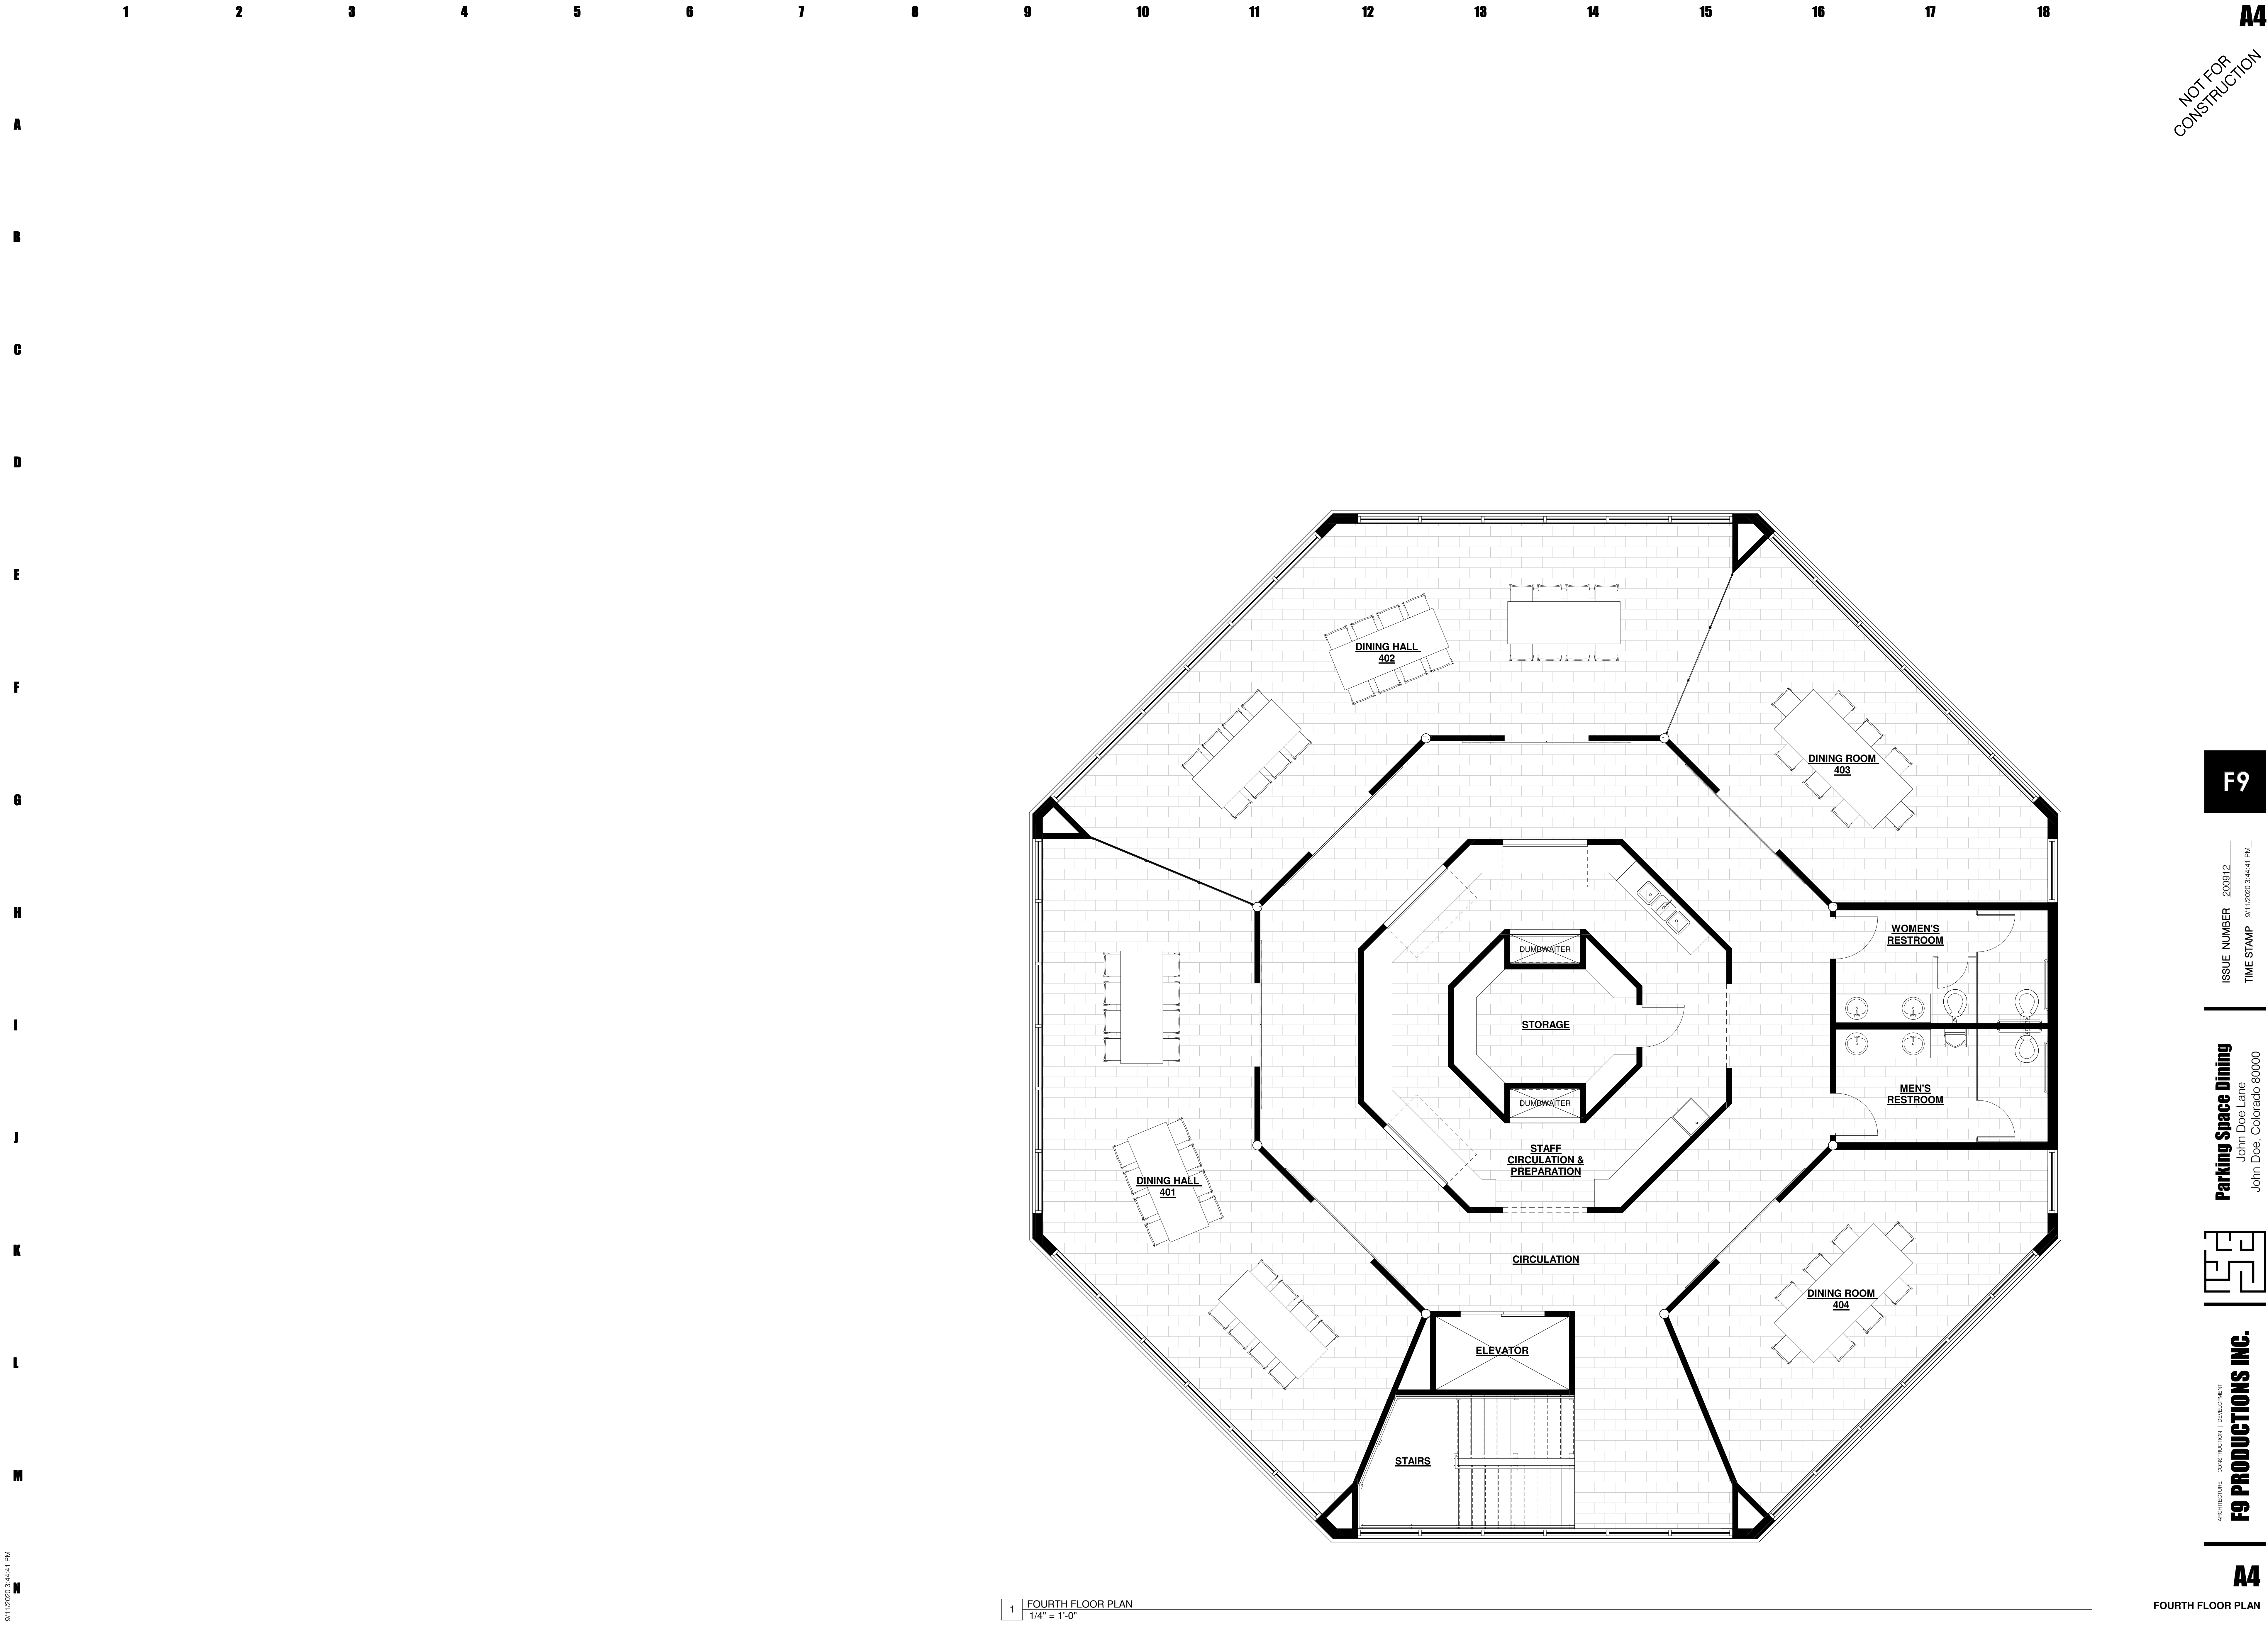

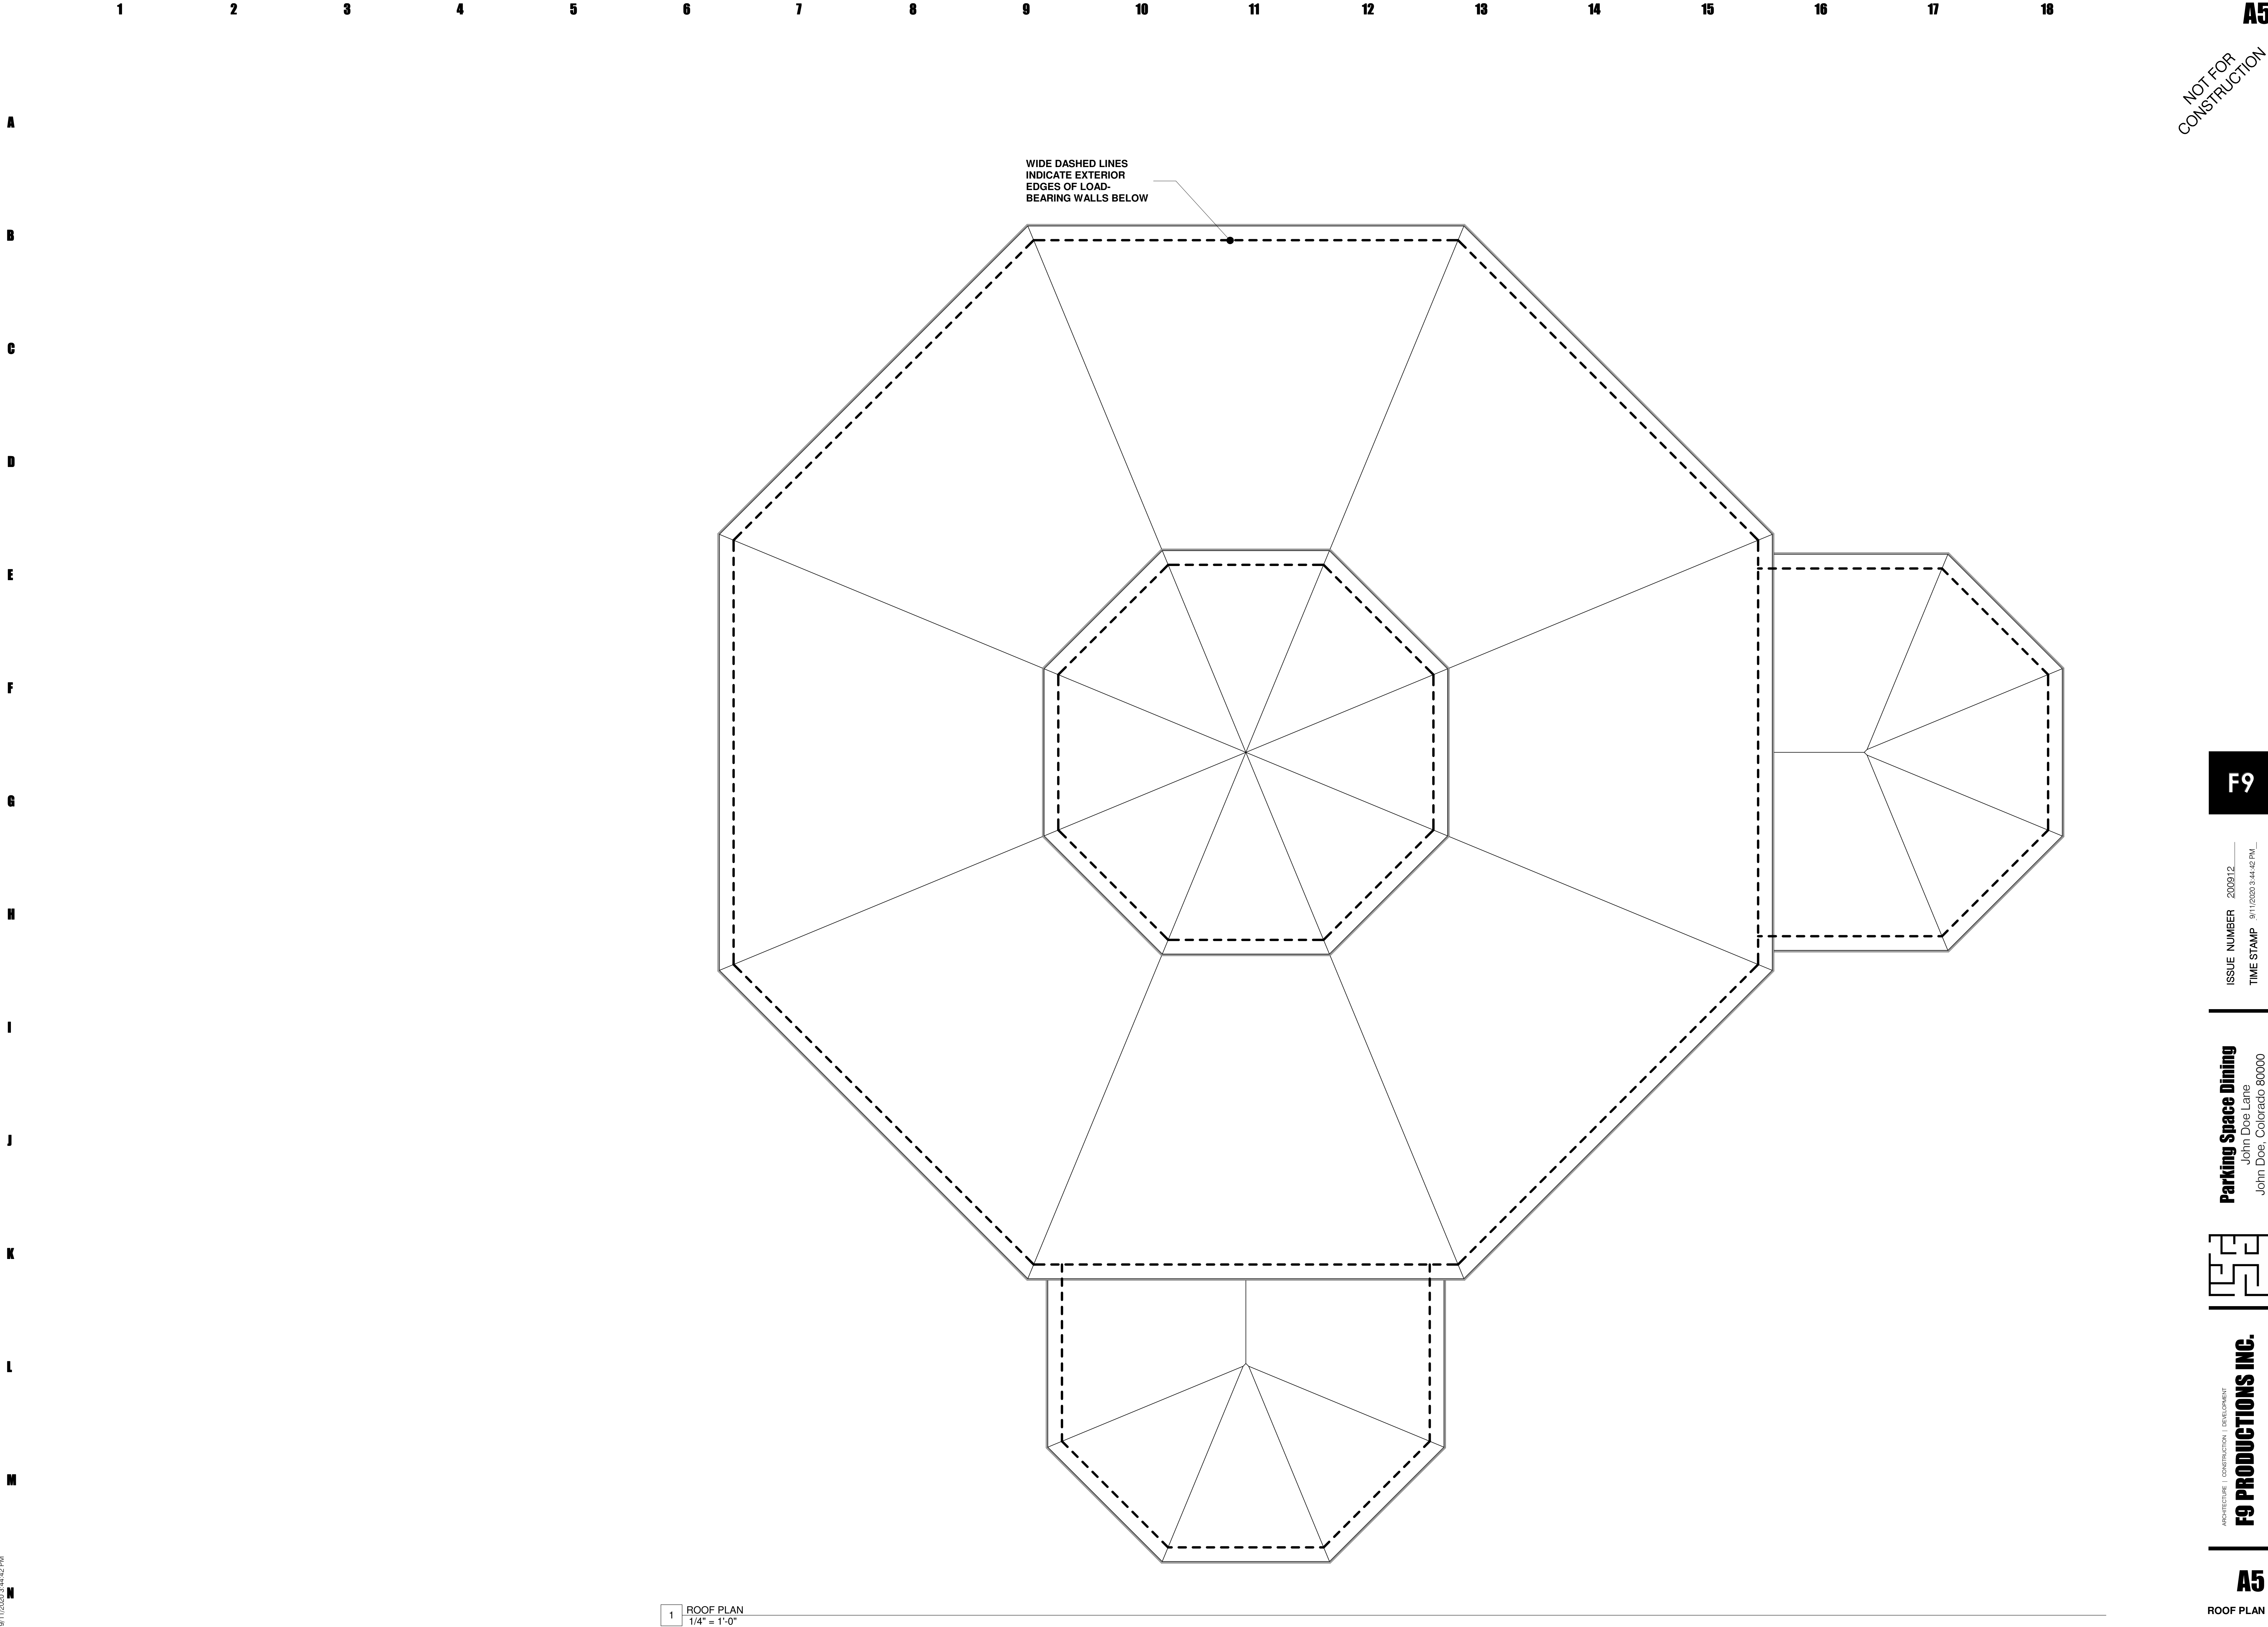

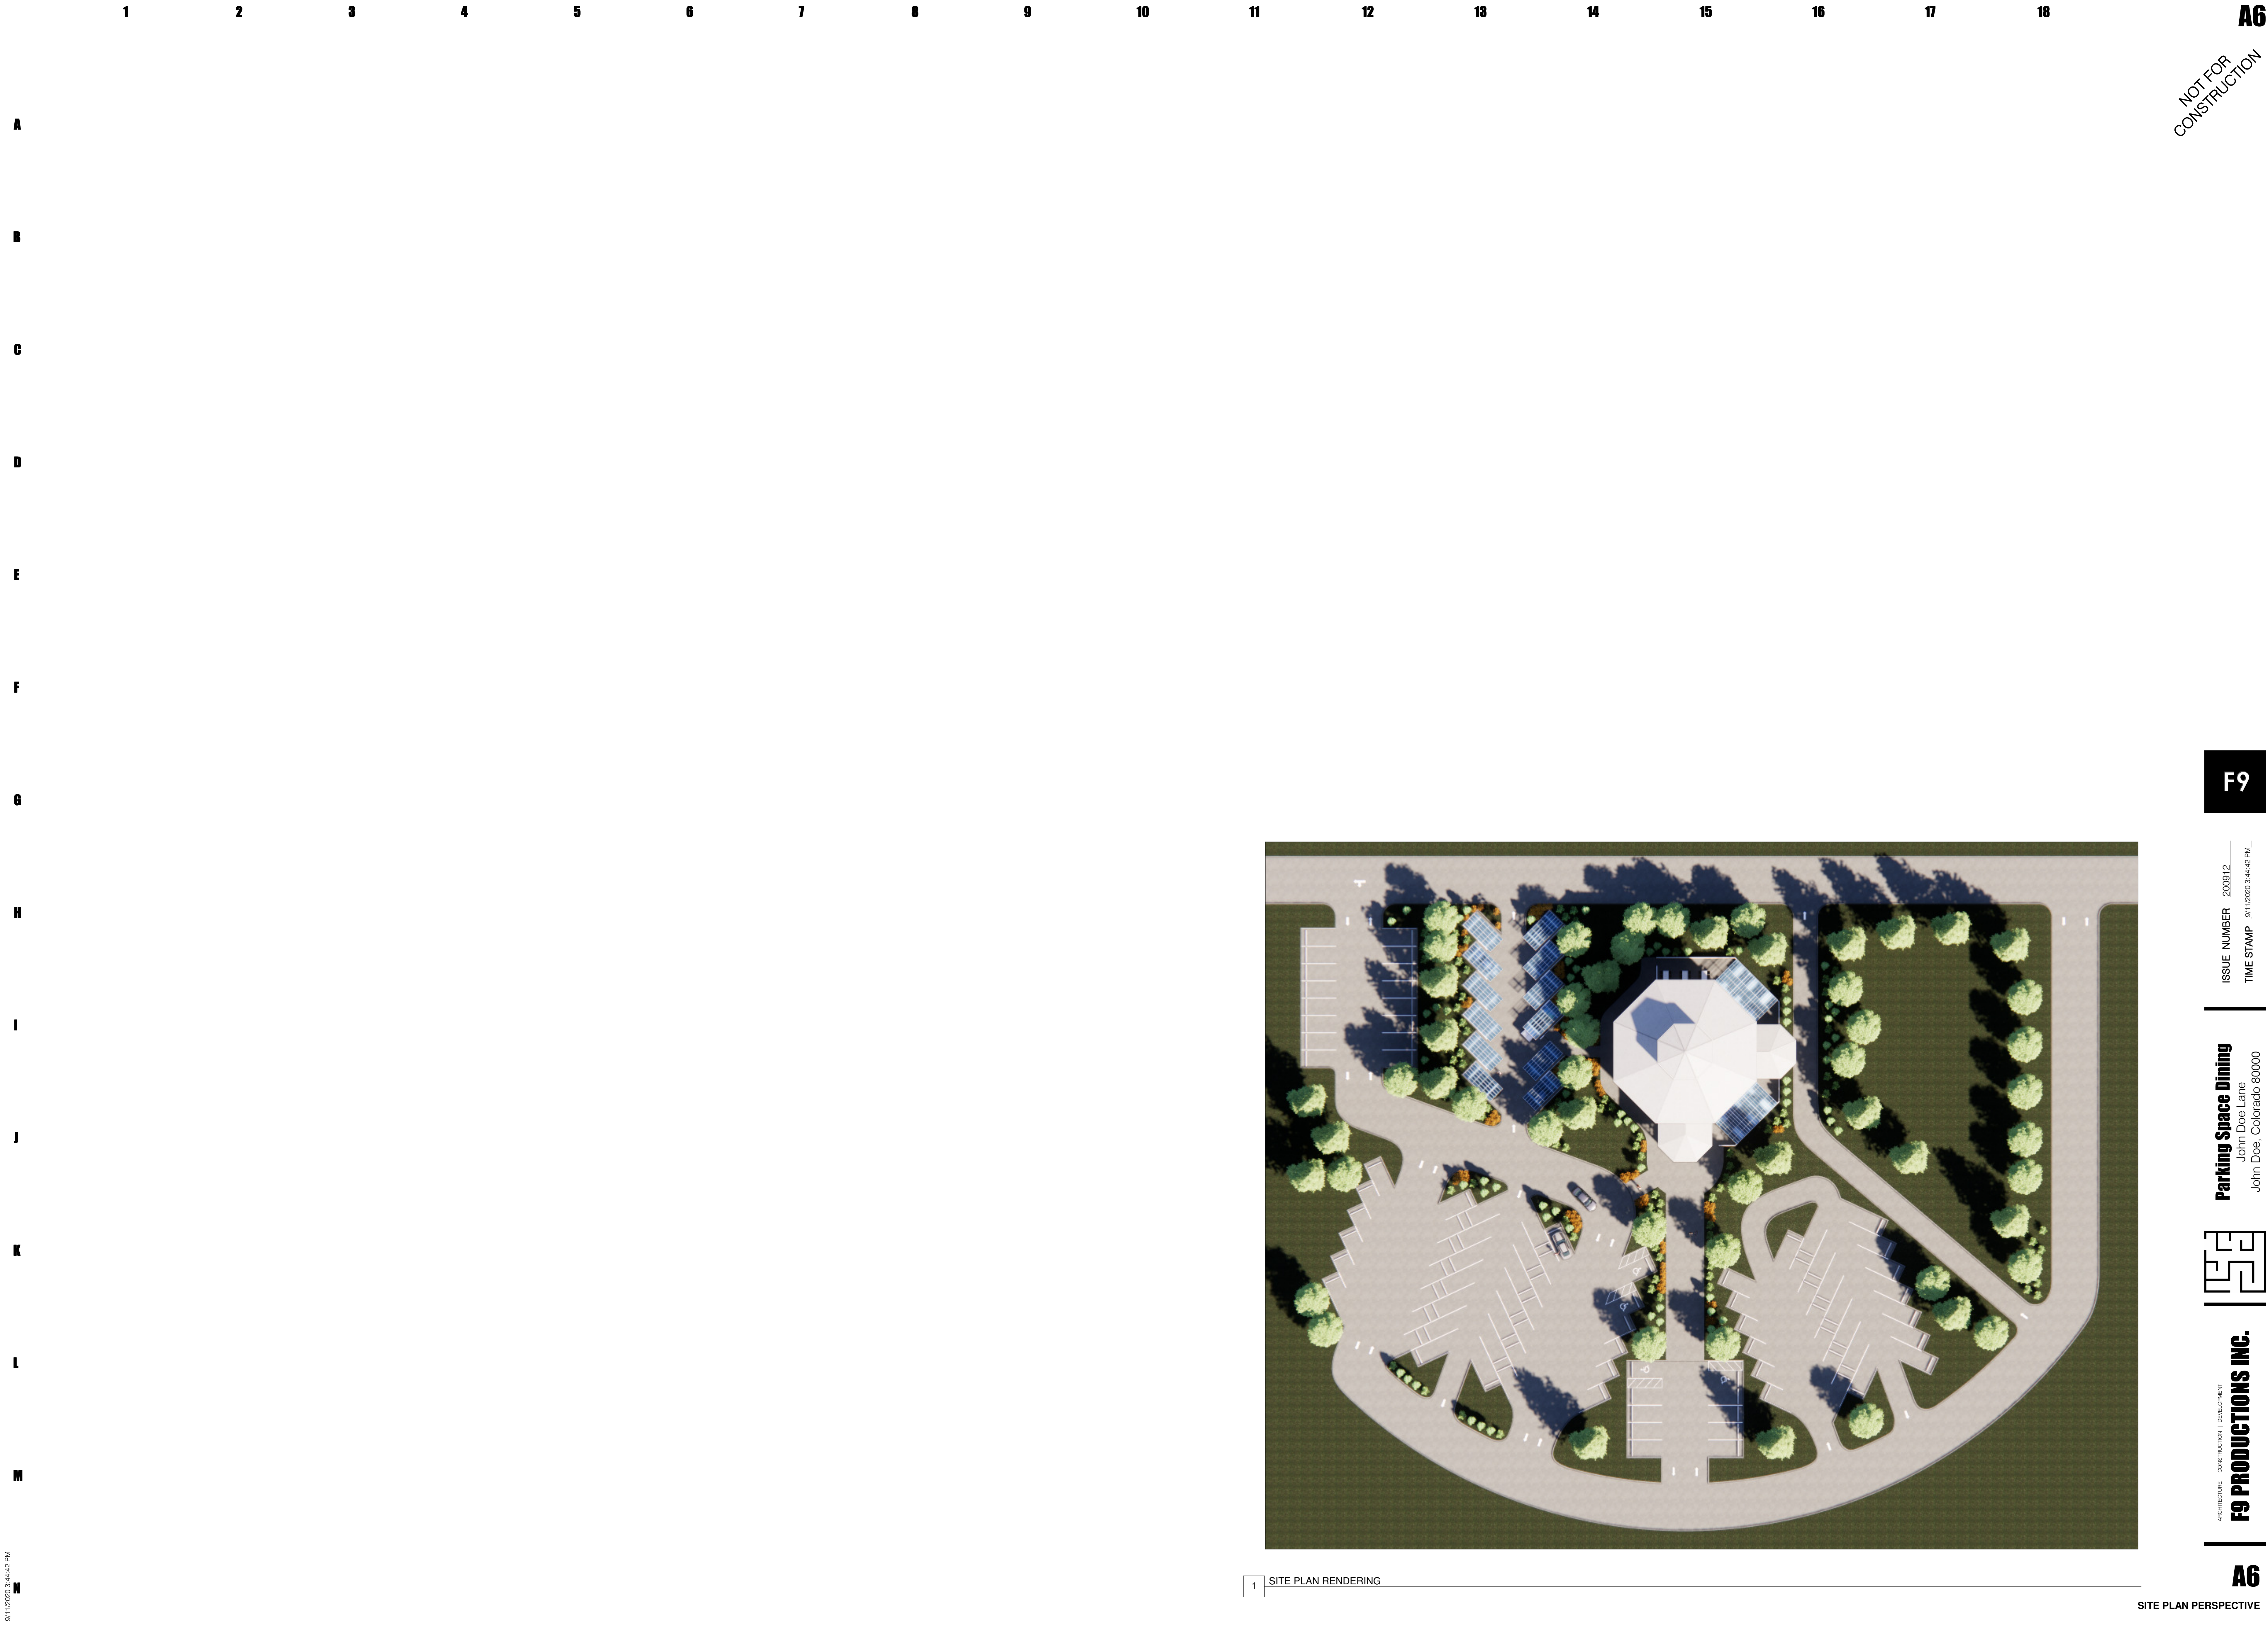

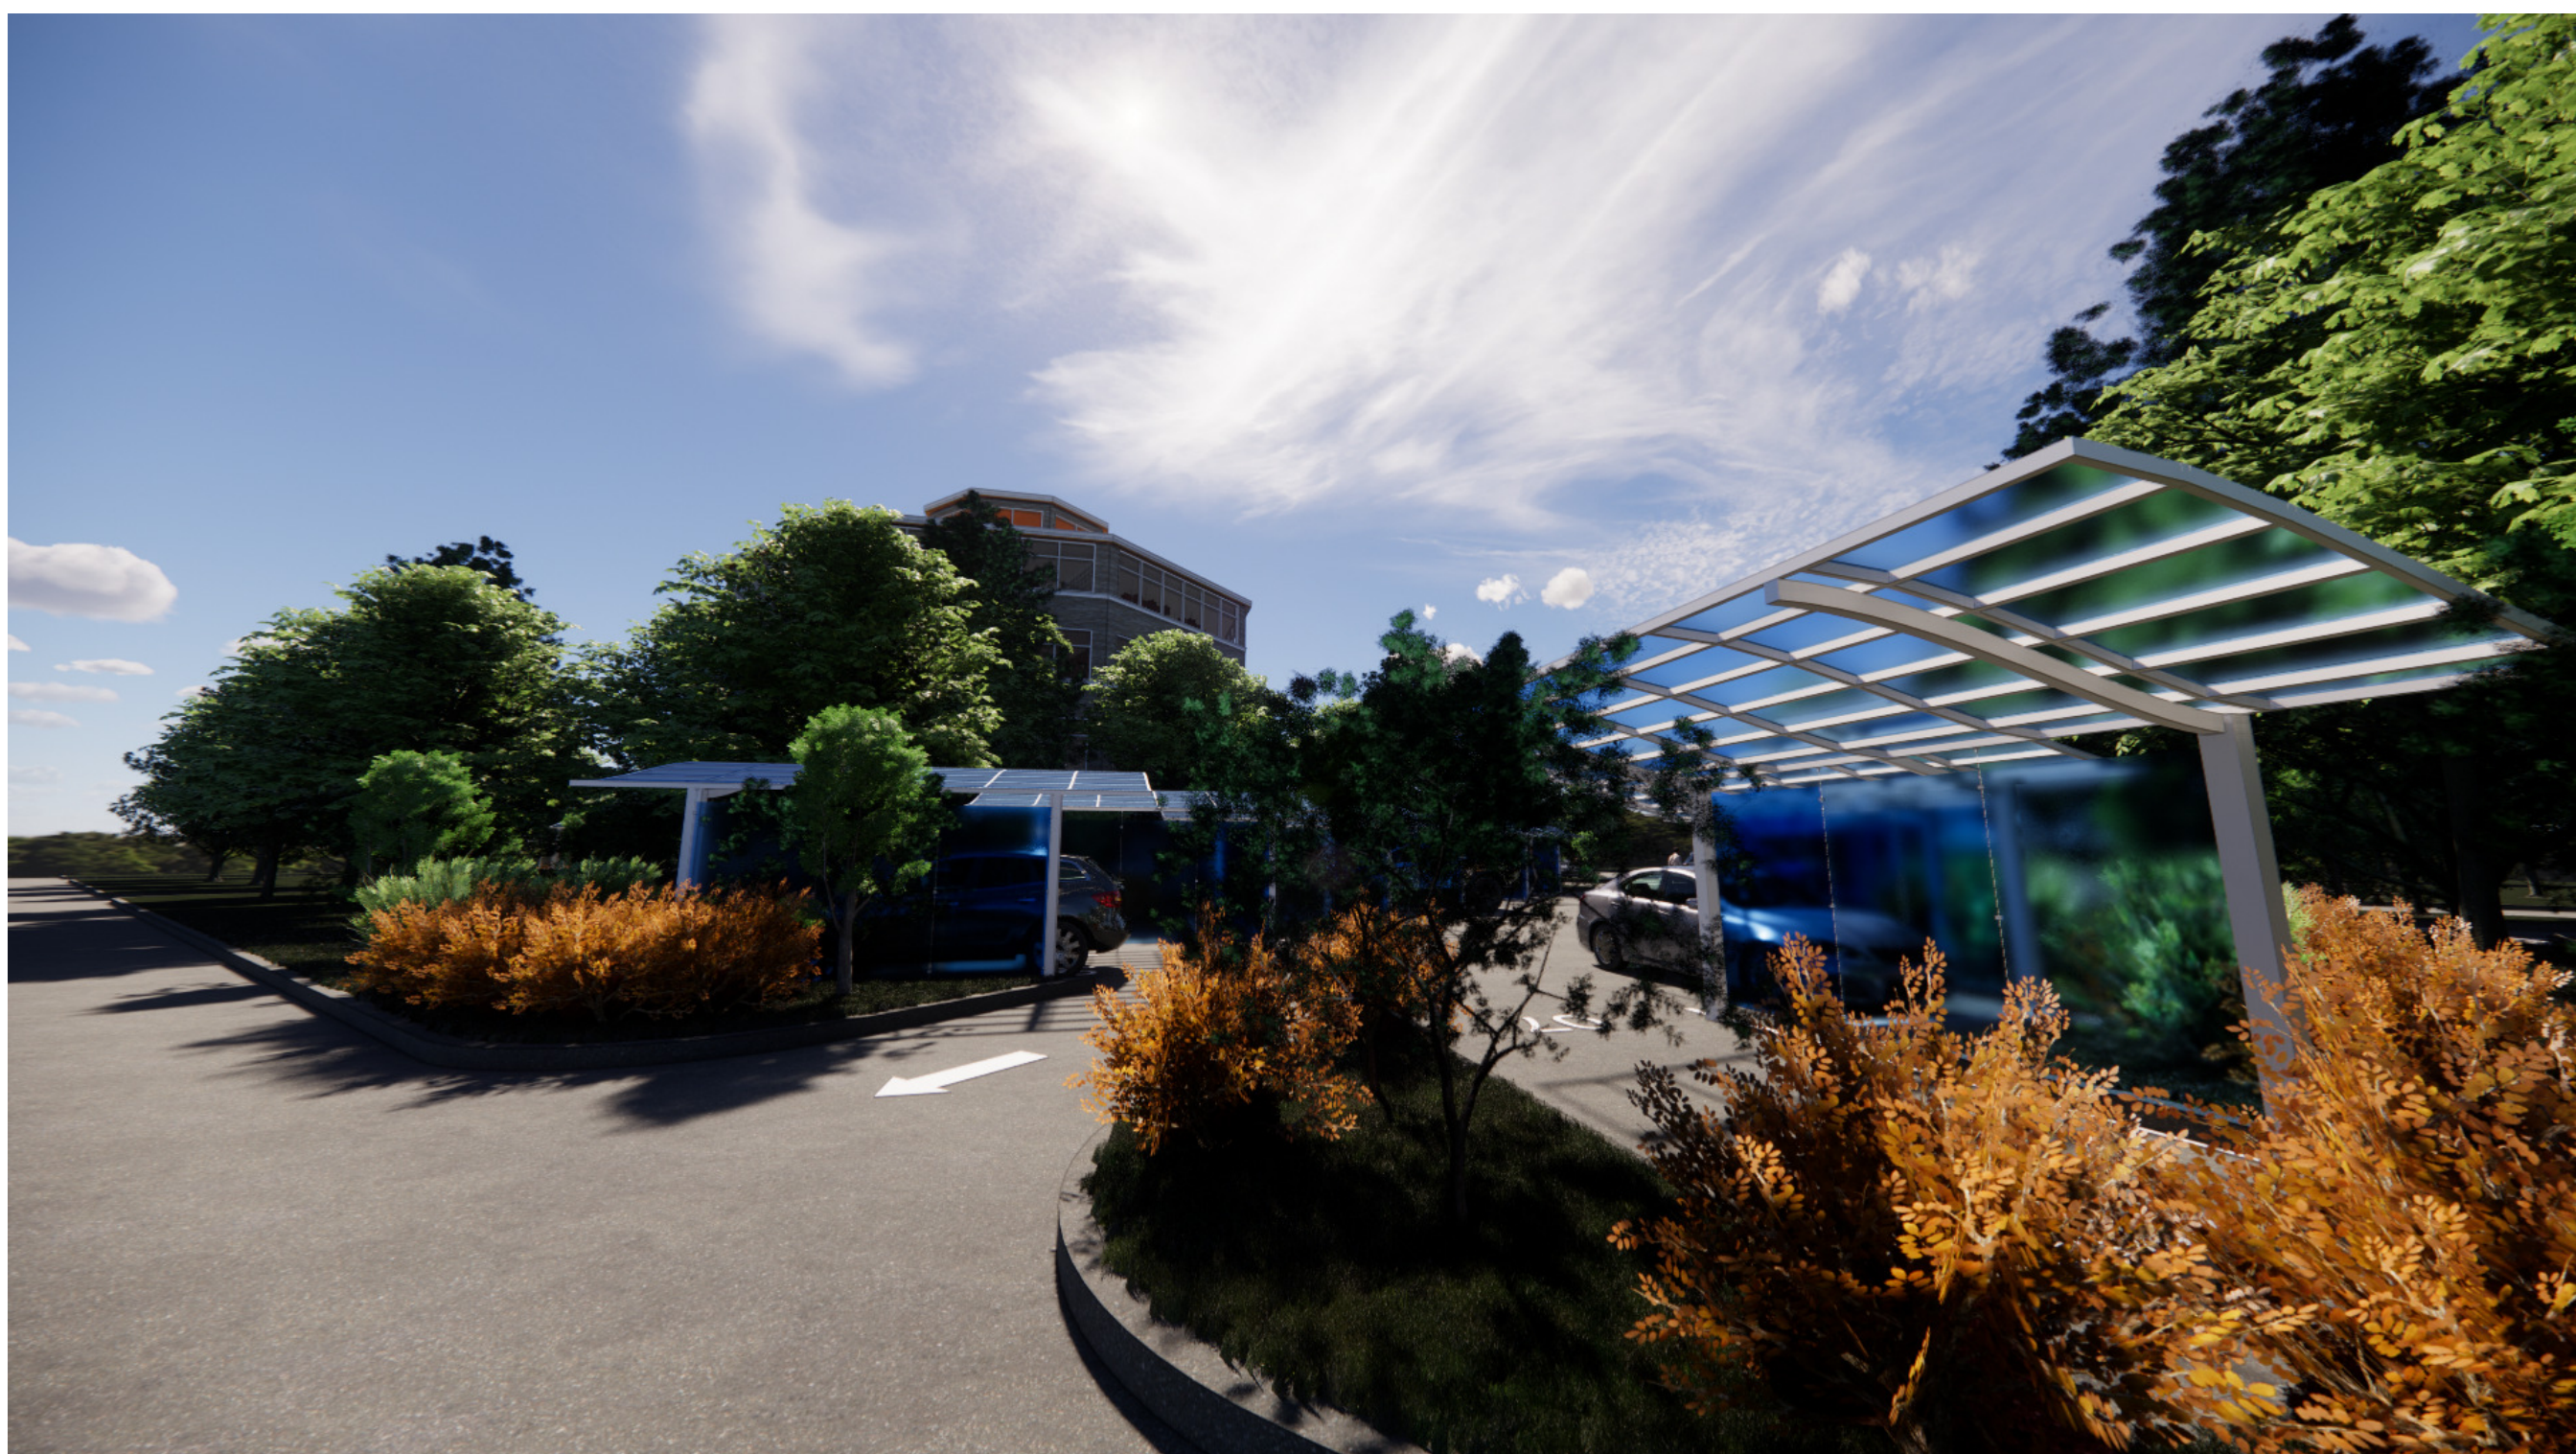


4 EXTERIOR VIEW 3 RENDERING



F EXTERIOR VIEW 1 RENDERING




6 EXTERIOR VIEW 2 RENDERING

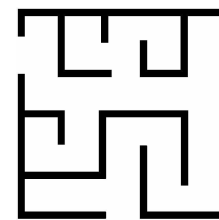


NOT FOR
CONSTRUCTION




4 PARKING SPACE DINING RENDERING

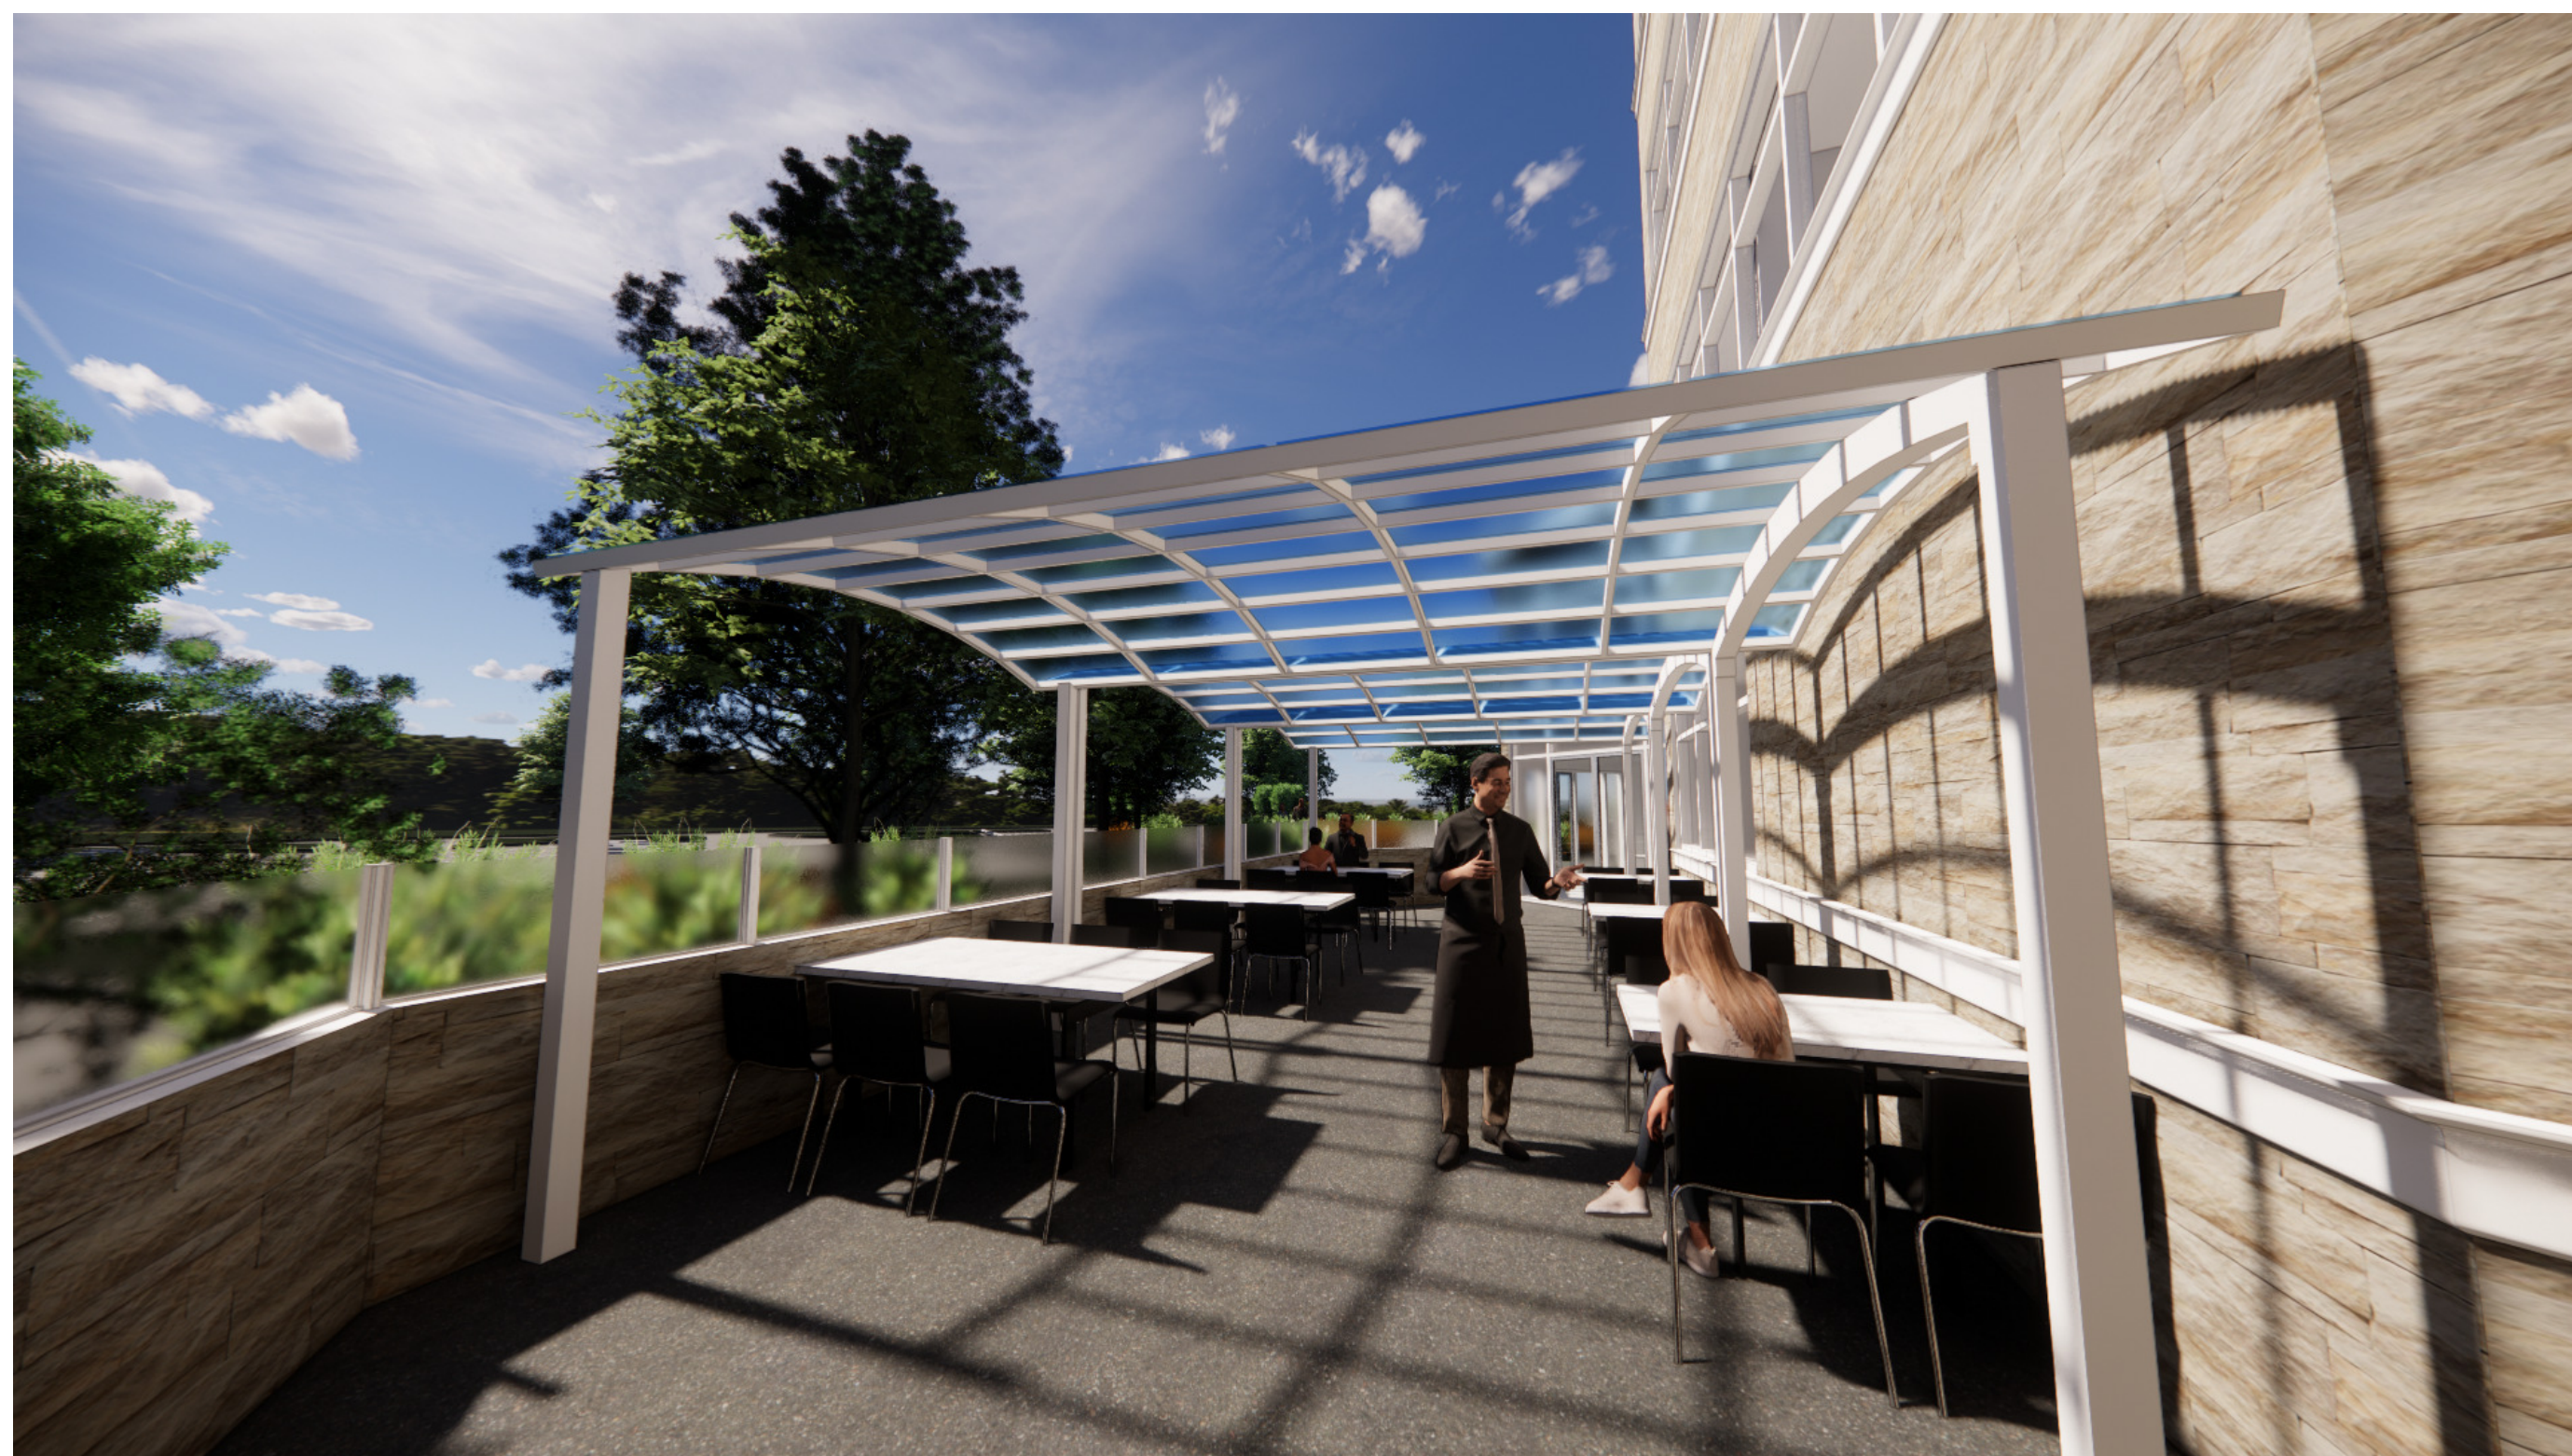

1 COVERED PATIO VIEW 1 RENDERING

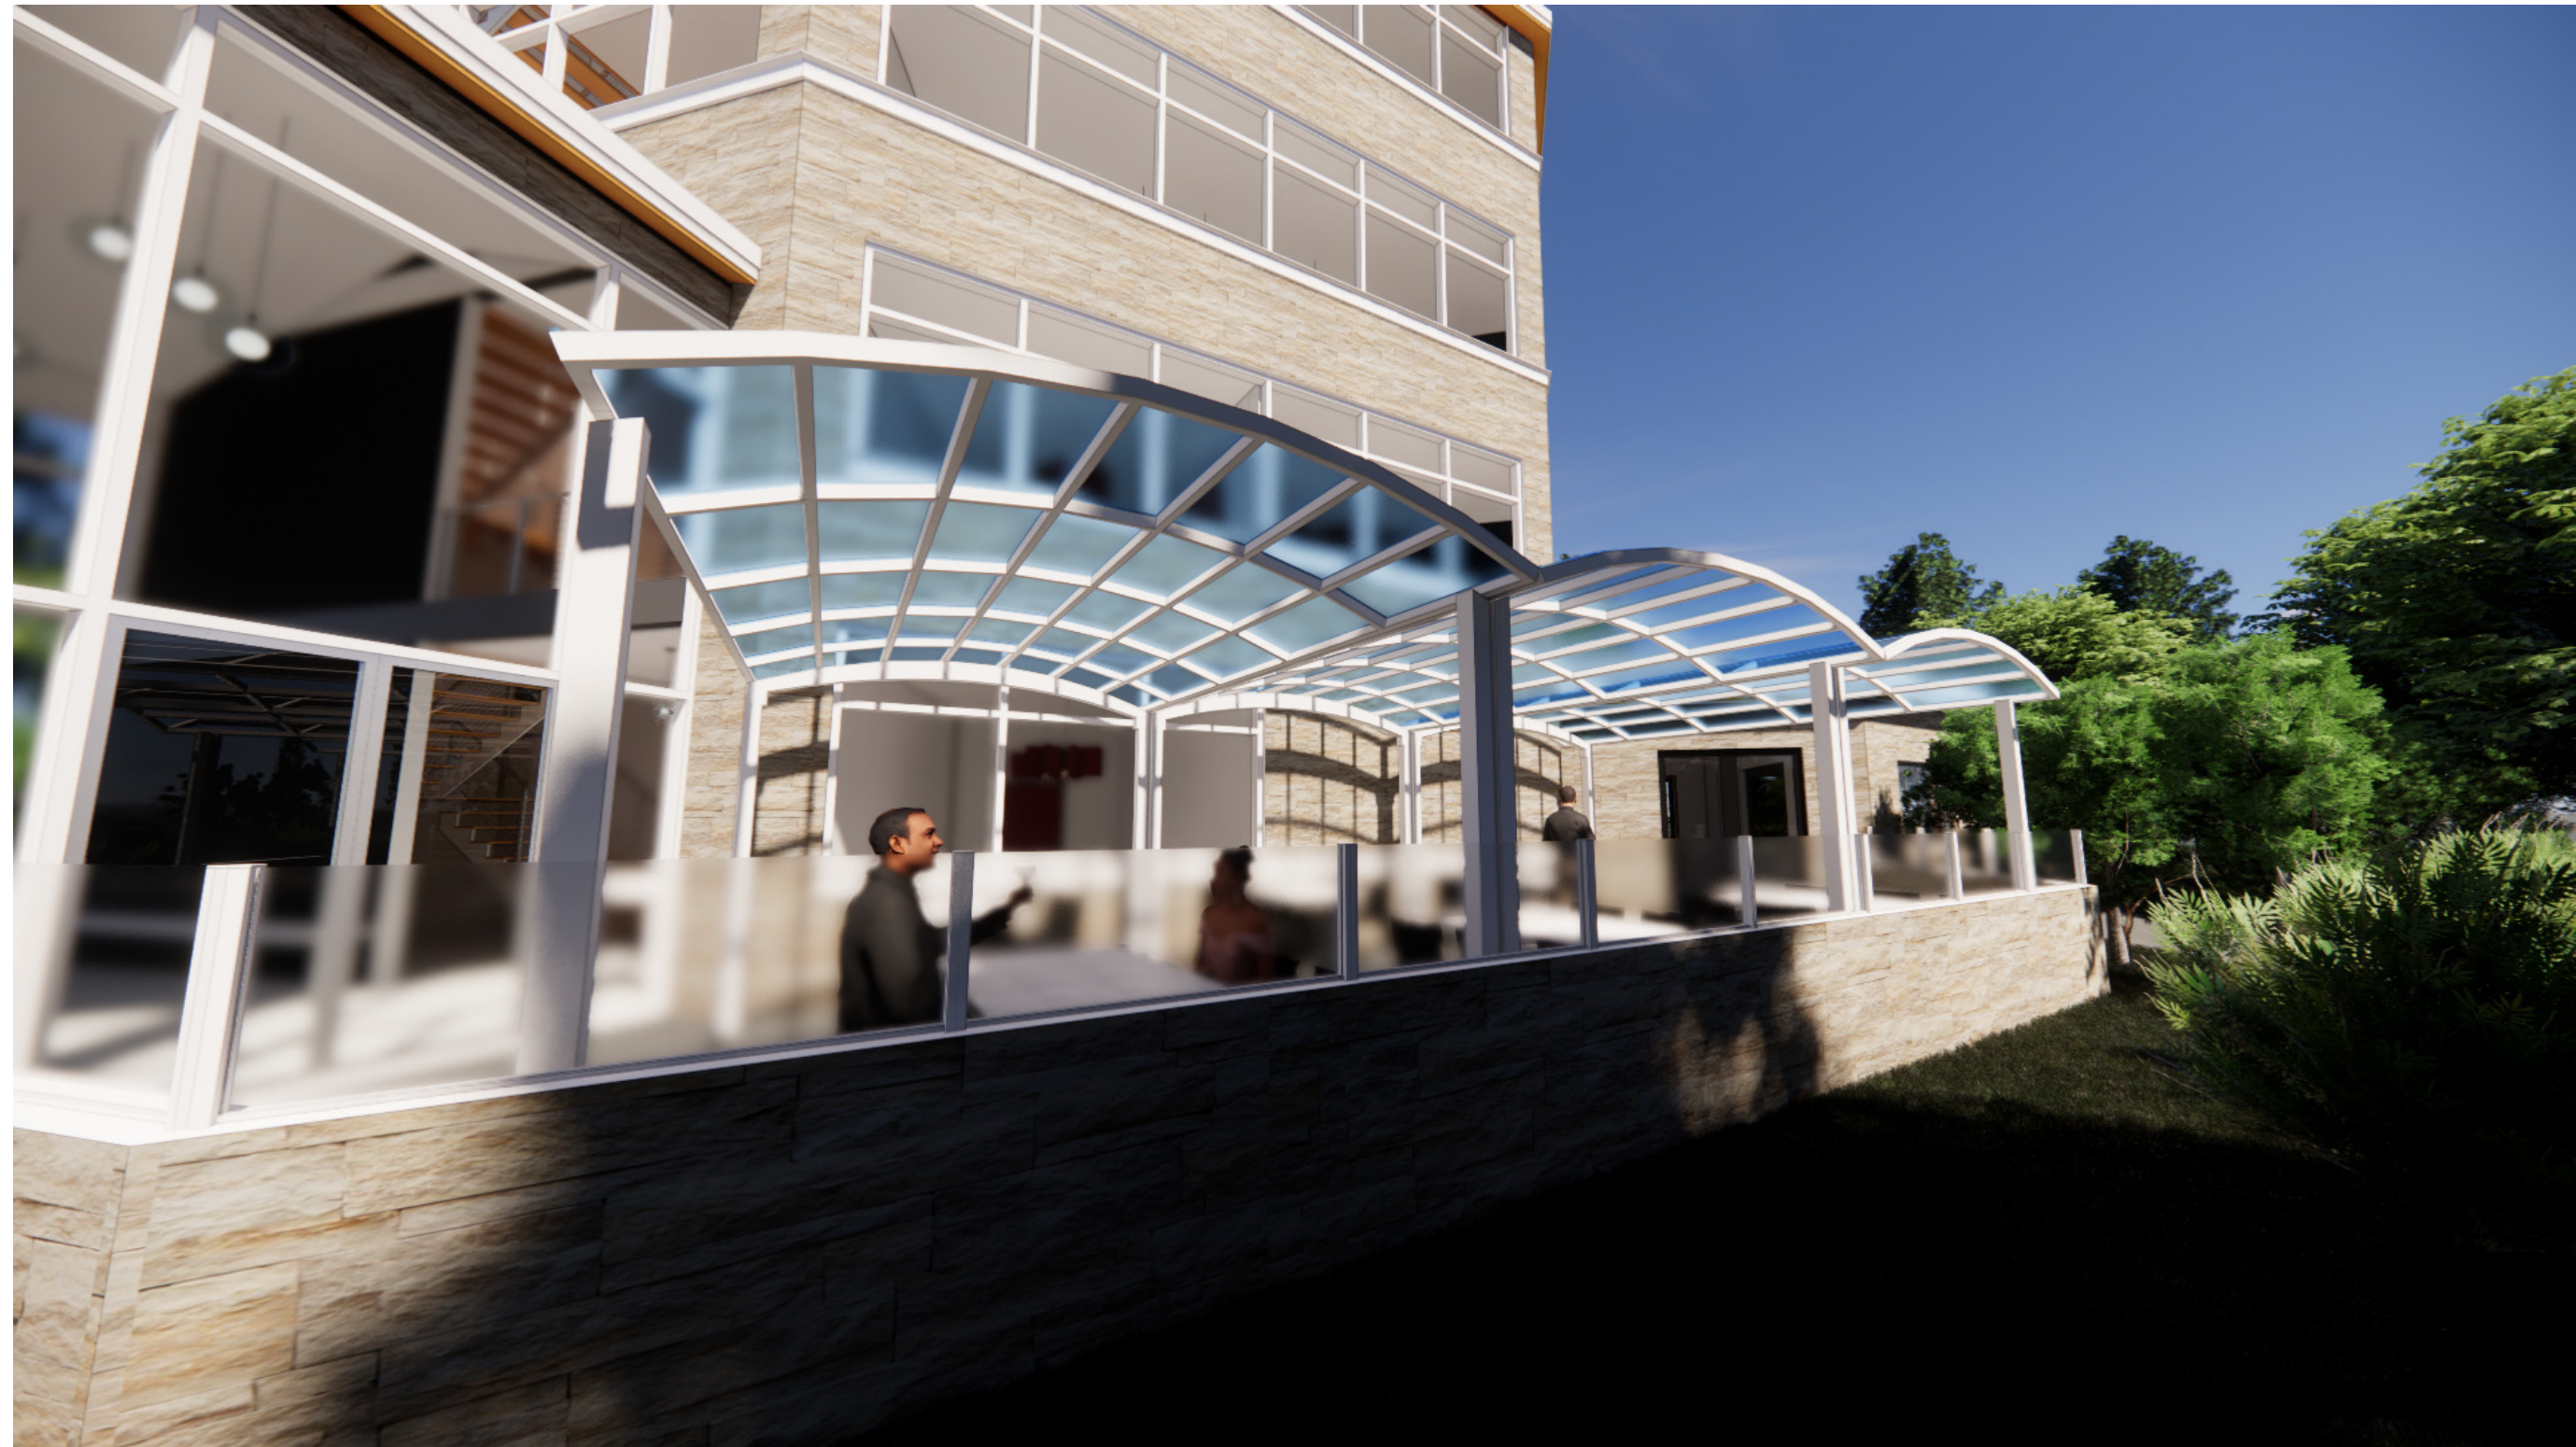

 COVERED PATIO VIEW 2 RENDERING

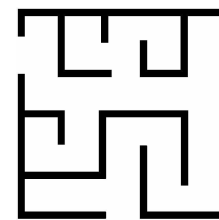



5 DINING ROOM VIEW 1 RENDERING



8 INTERIOR VIEW 2 RENDERING



6 DINING ROOM VIEW 2 BLACK RENDERING



7 INTERIOR VIEW 1 RENDERING

