


LEVEL-1

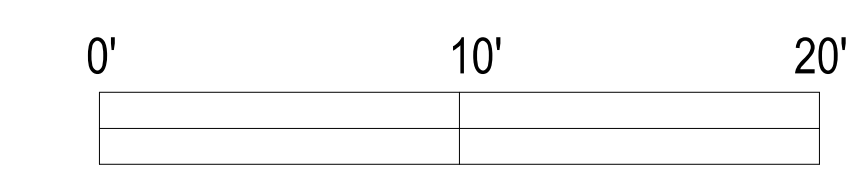


SCALE: 3 / 16" = 1'-0" (ON 30"X42" SHEET)


TOTAL 20 BIKE STORAGE SPACES PER BLDG.




A-2

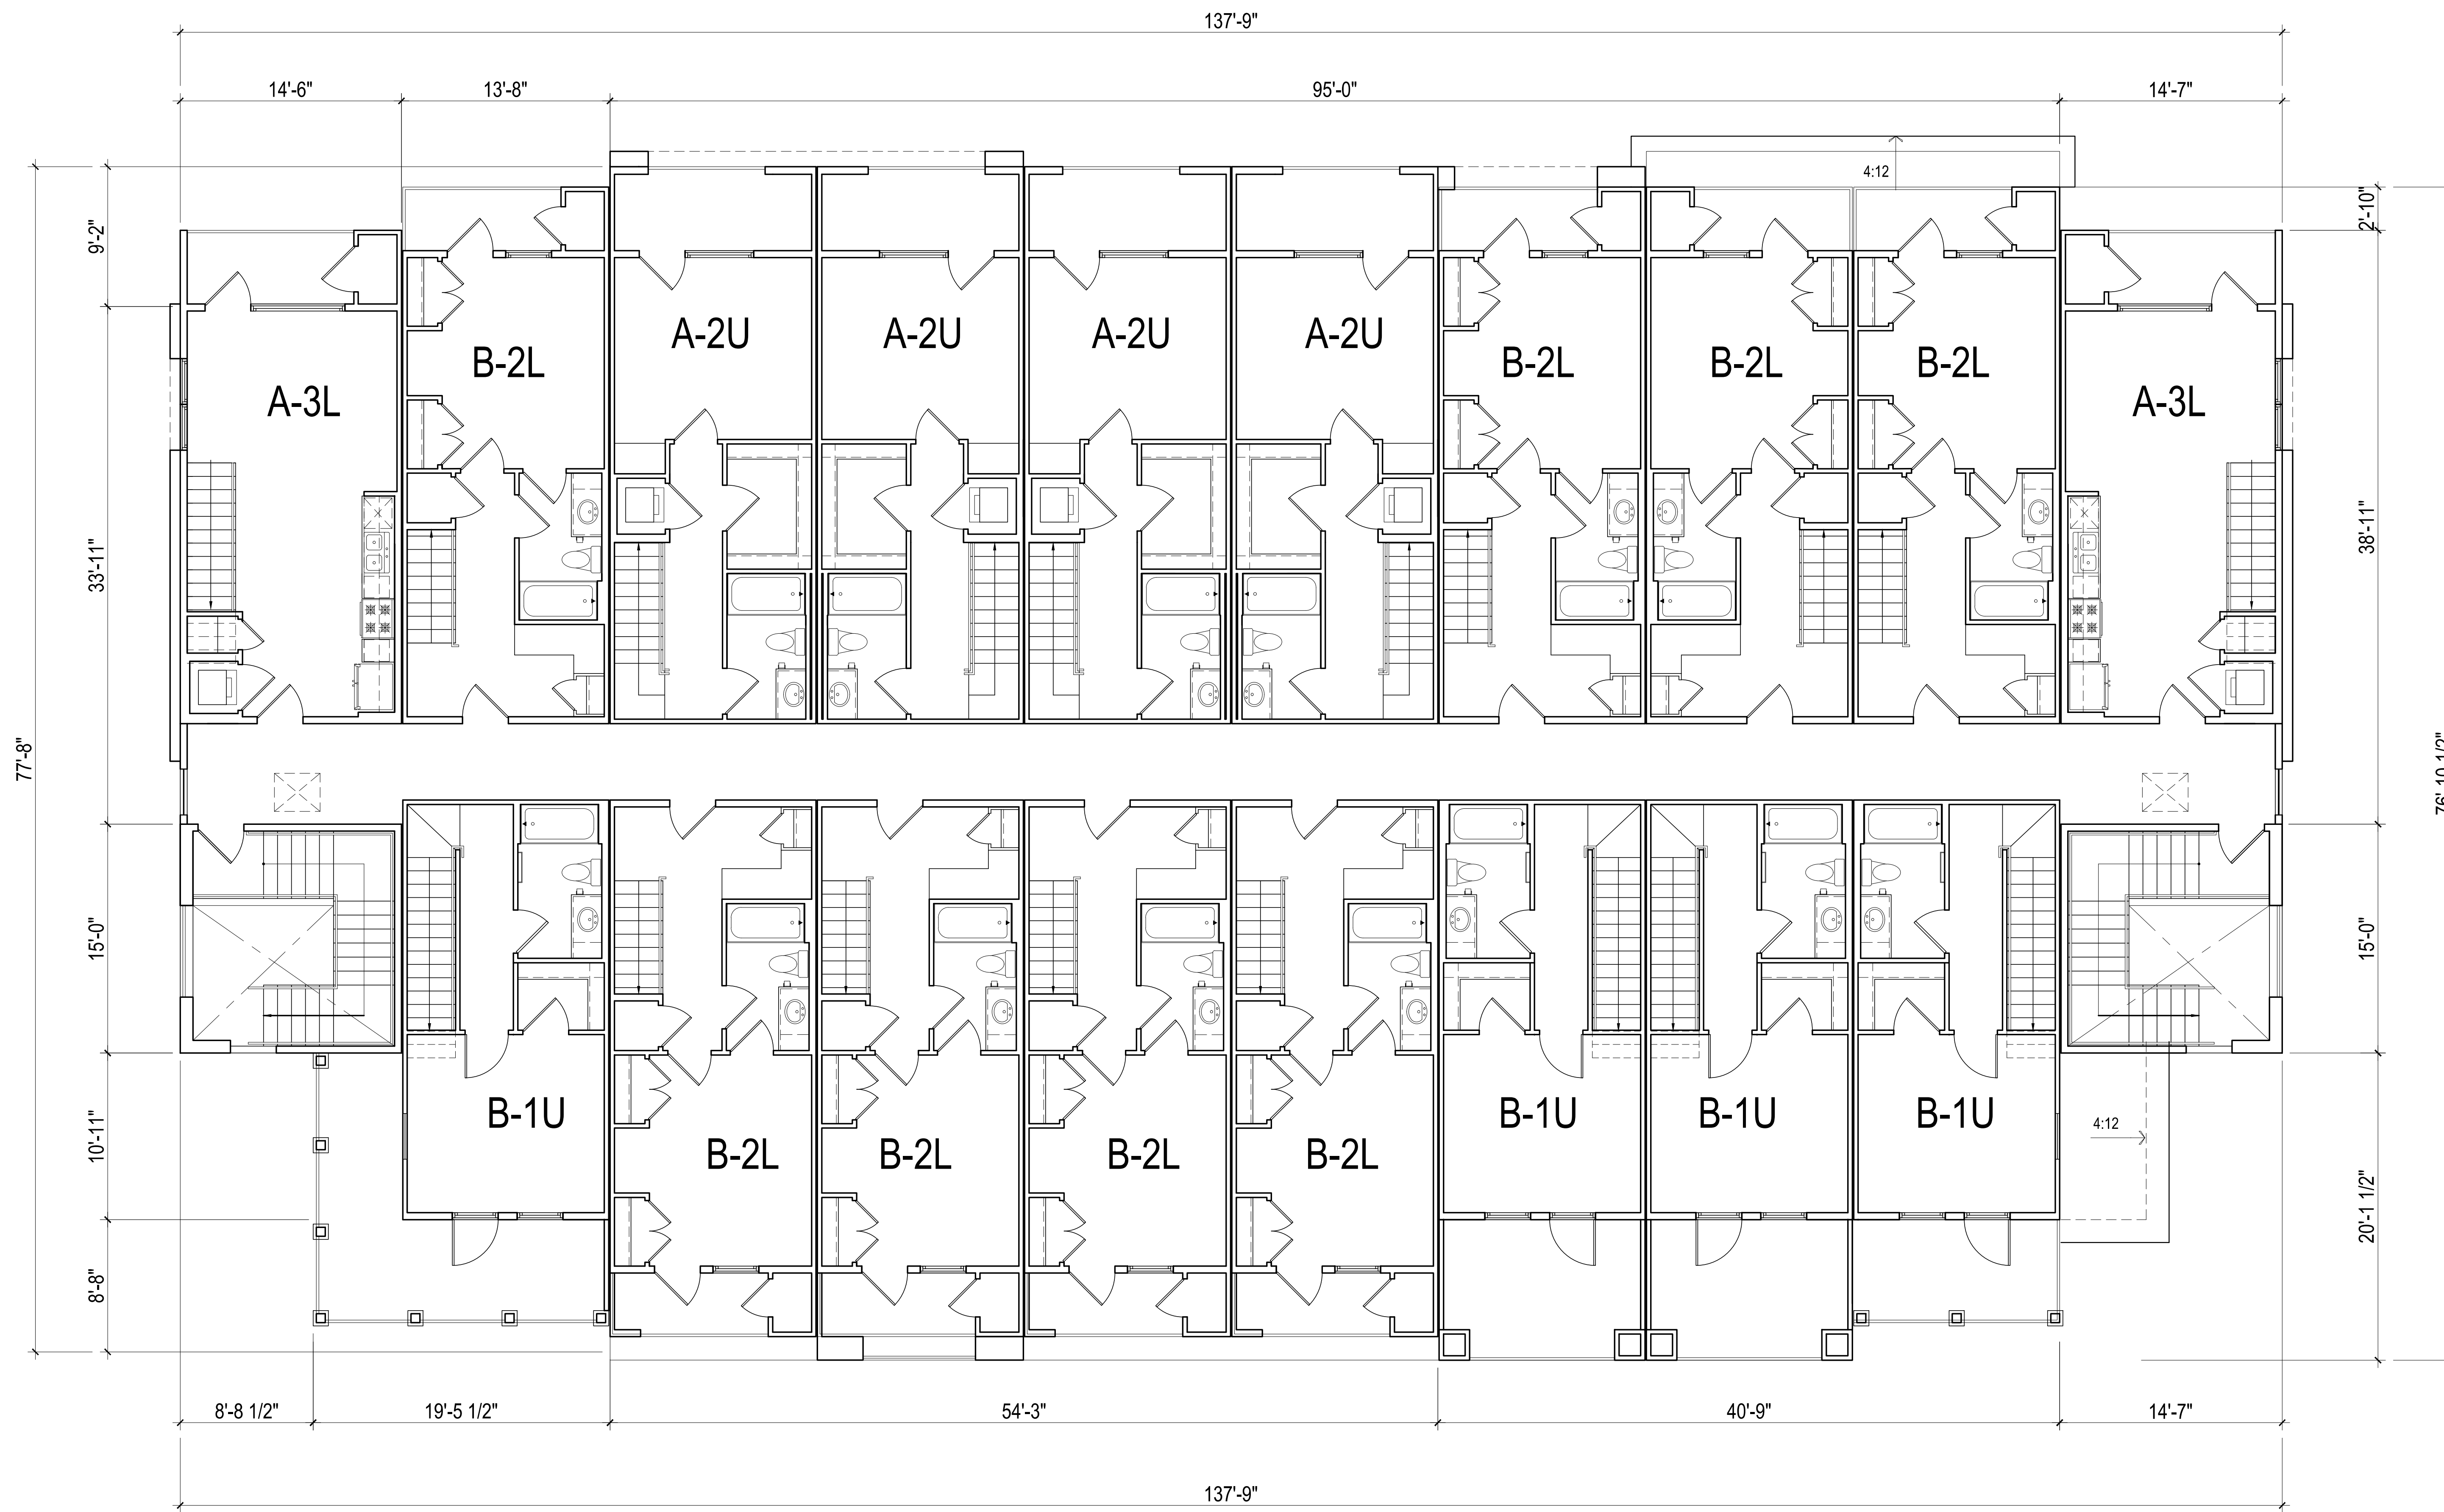


LEVEL-2

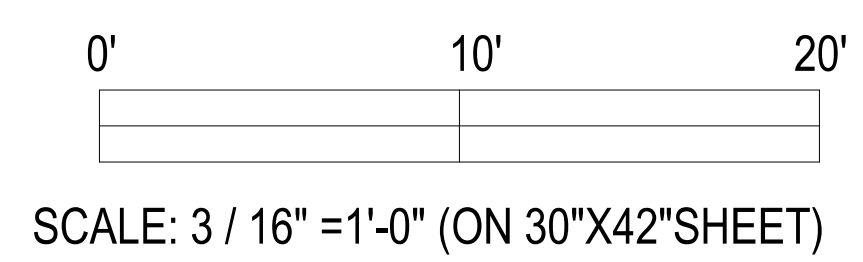

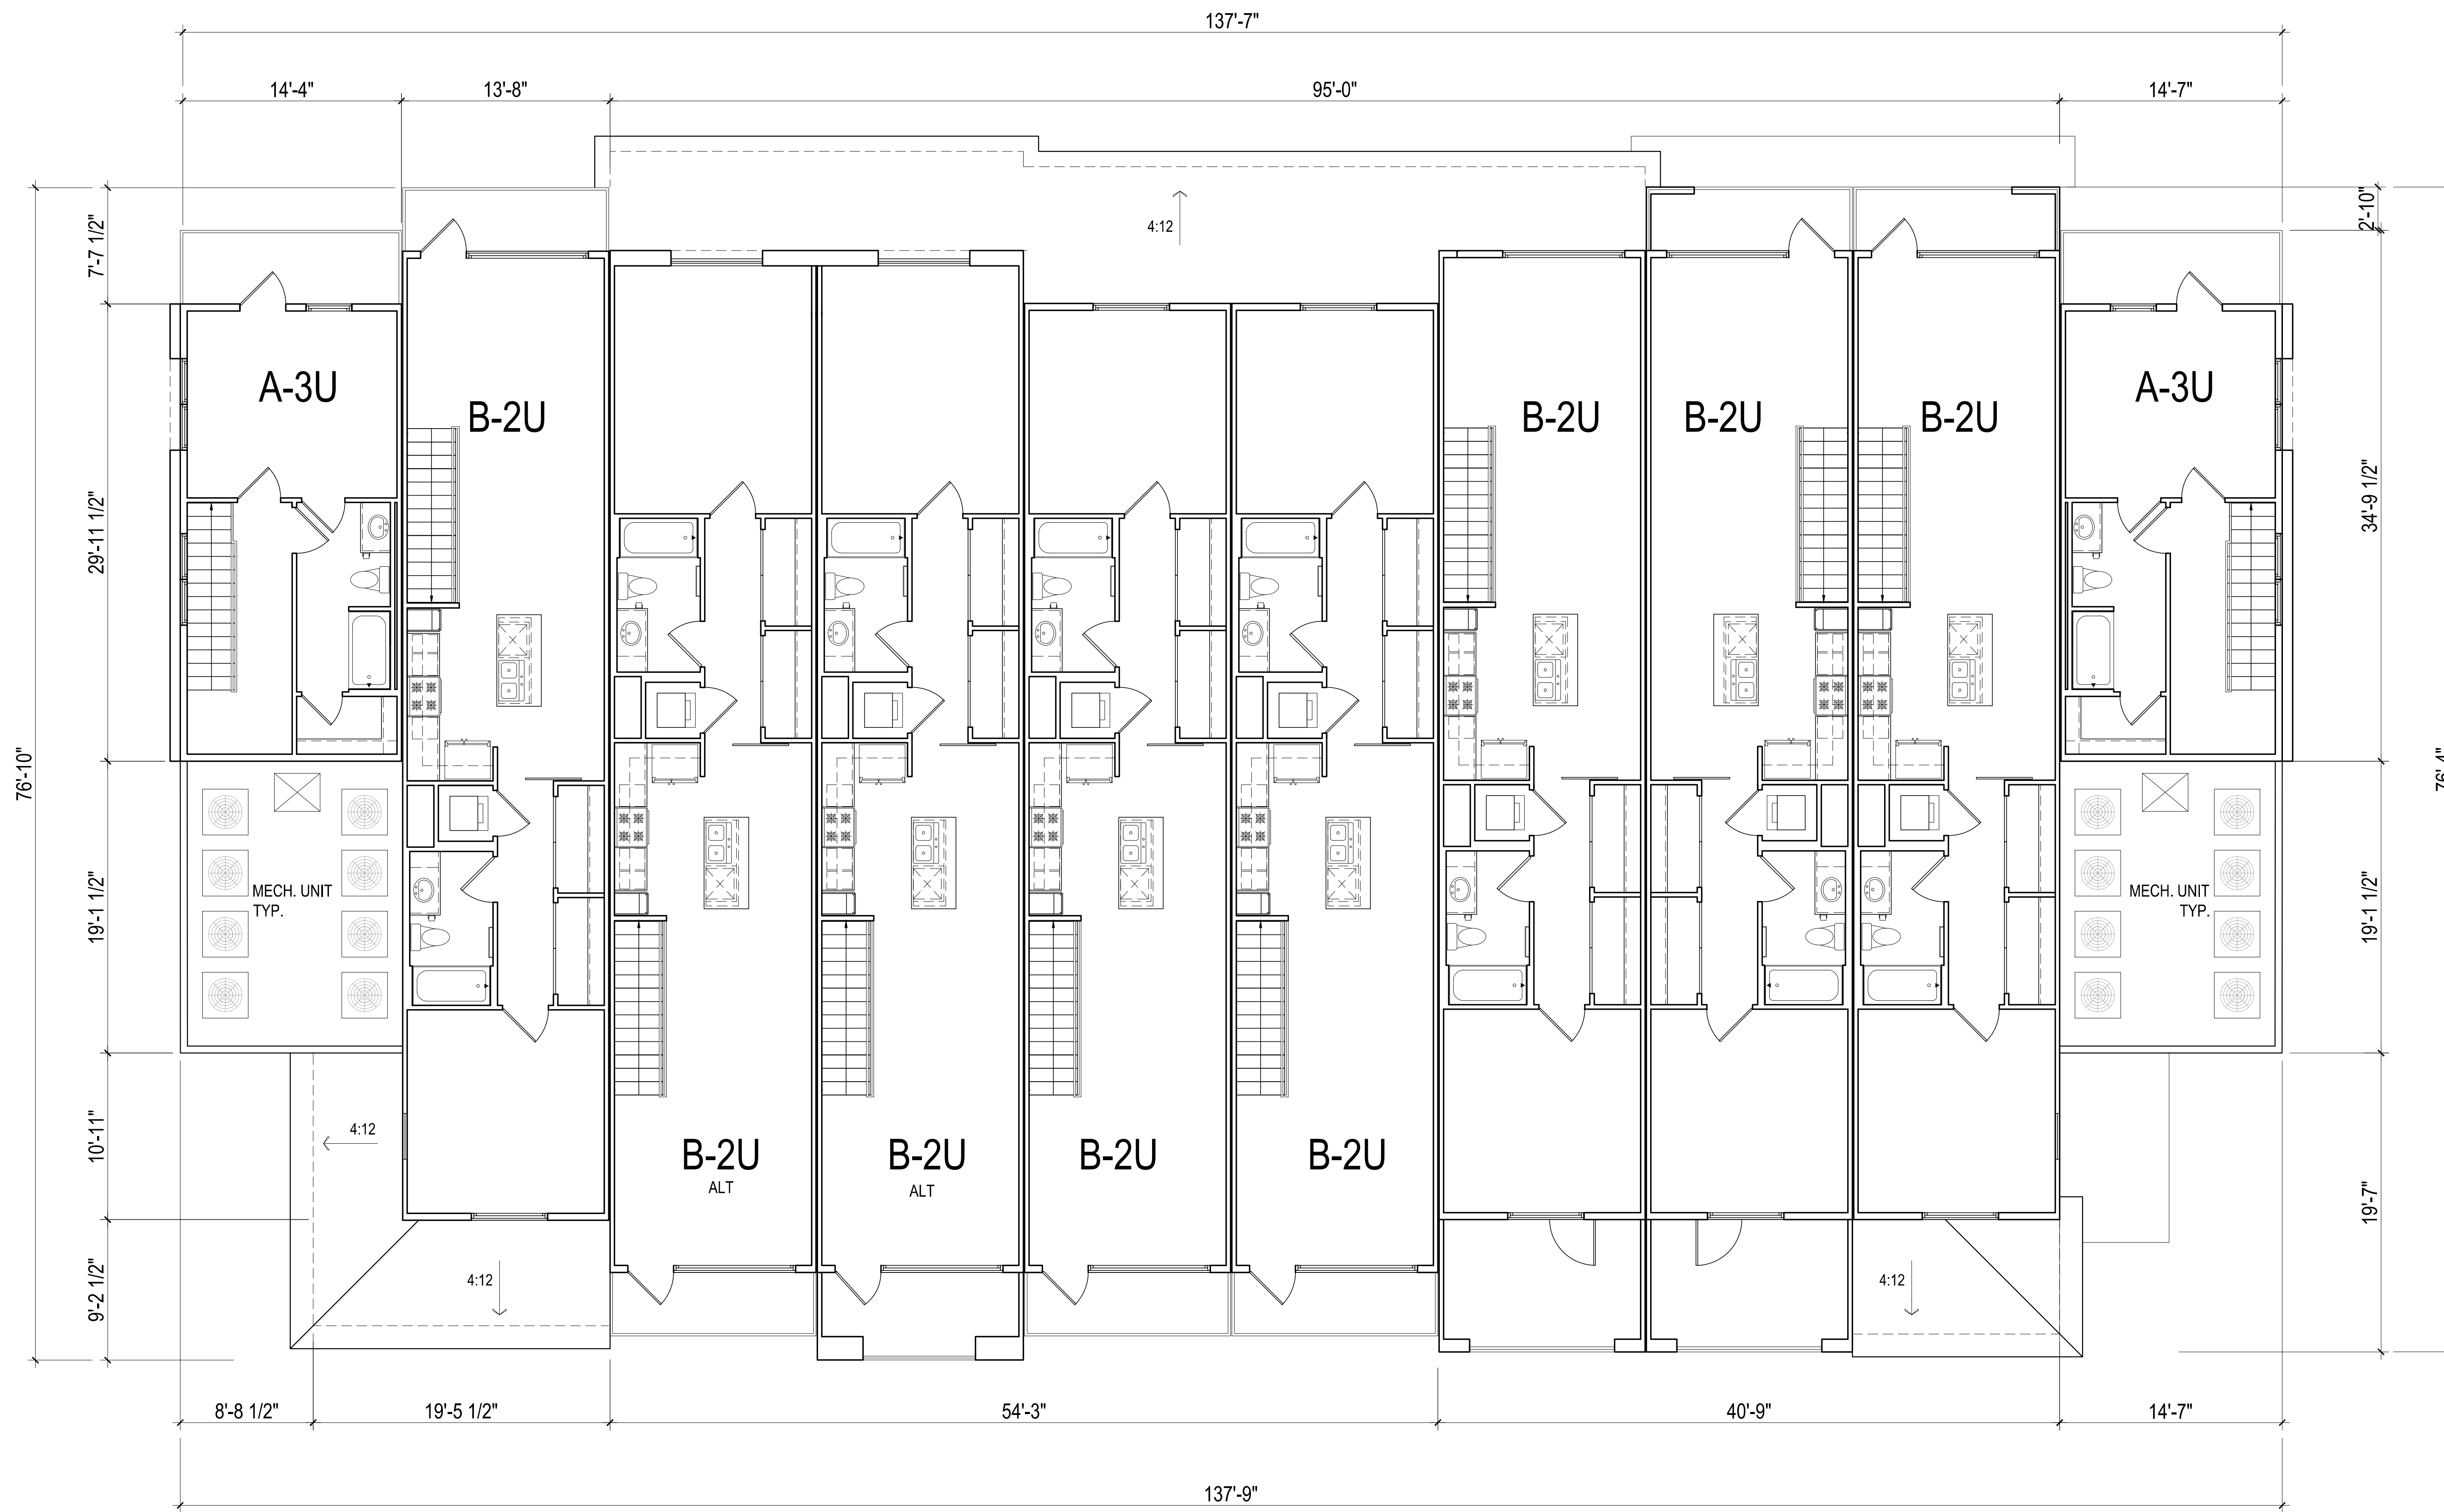


LEVEL-3

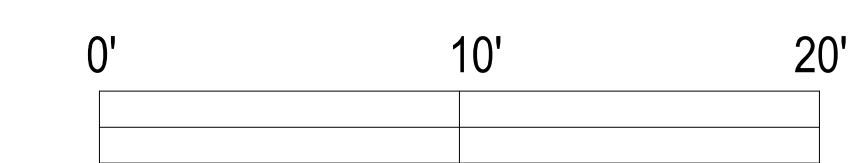


SCALE: 3 / 16" = 1'-0" (ON 30"X42" SHEET)



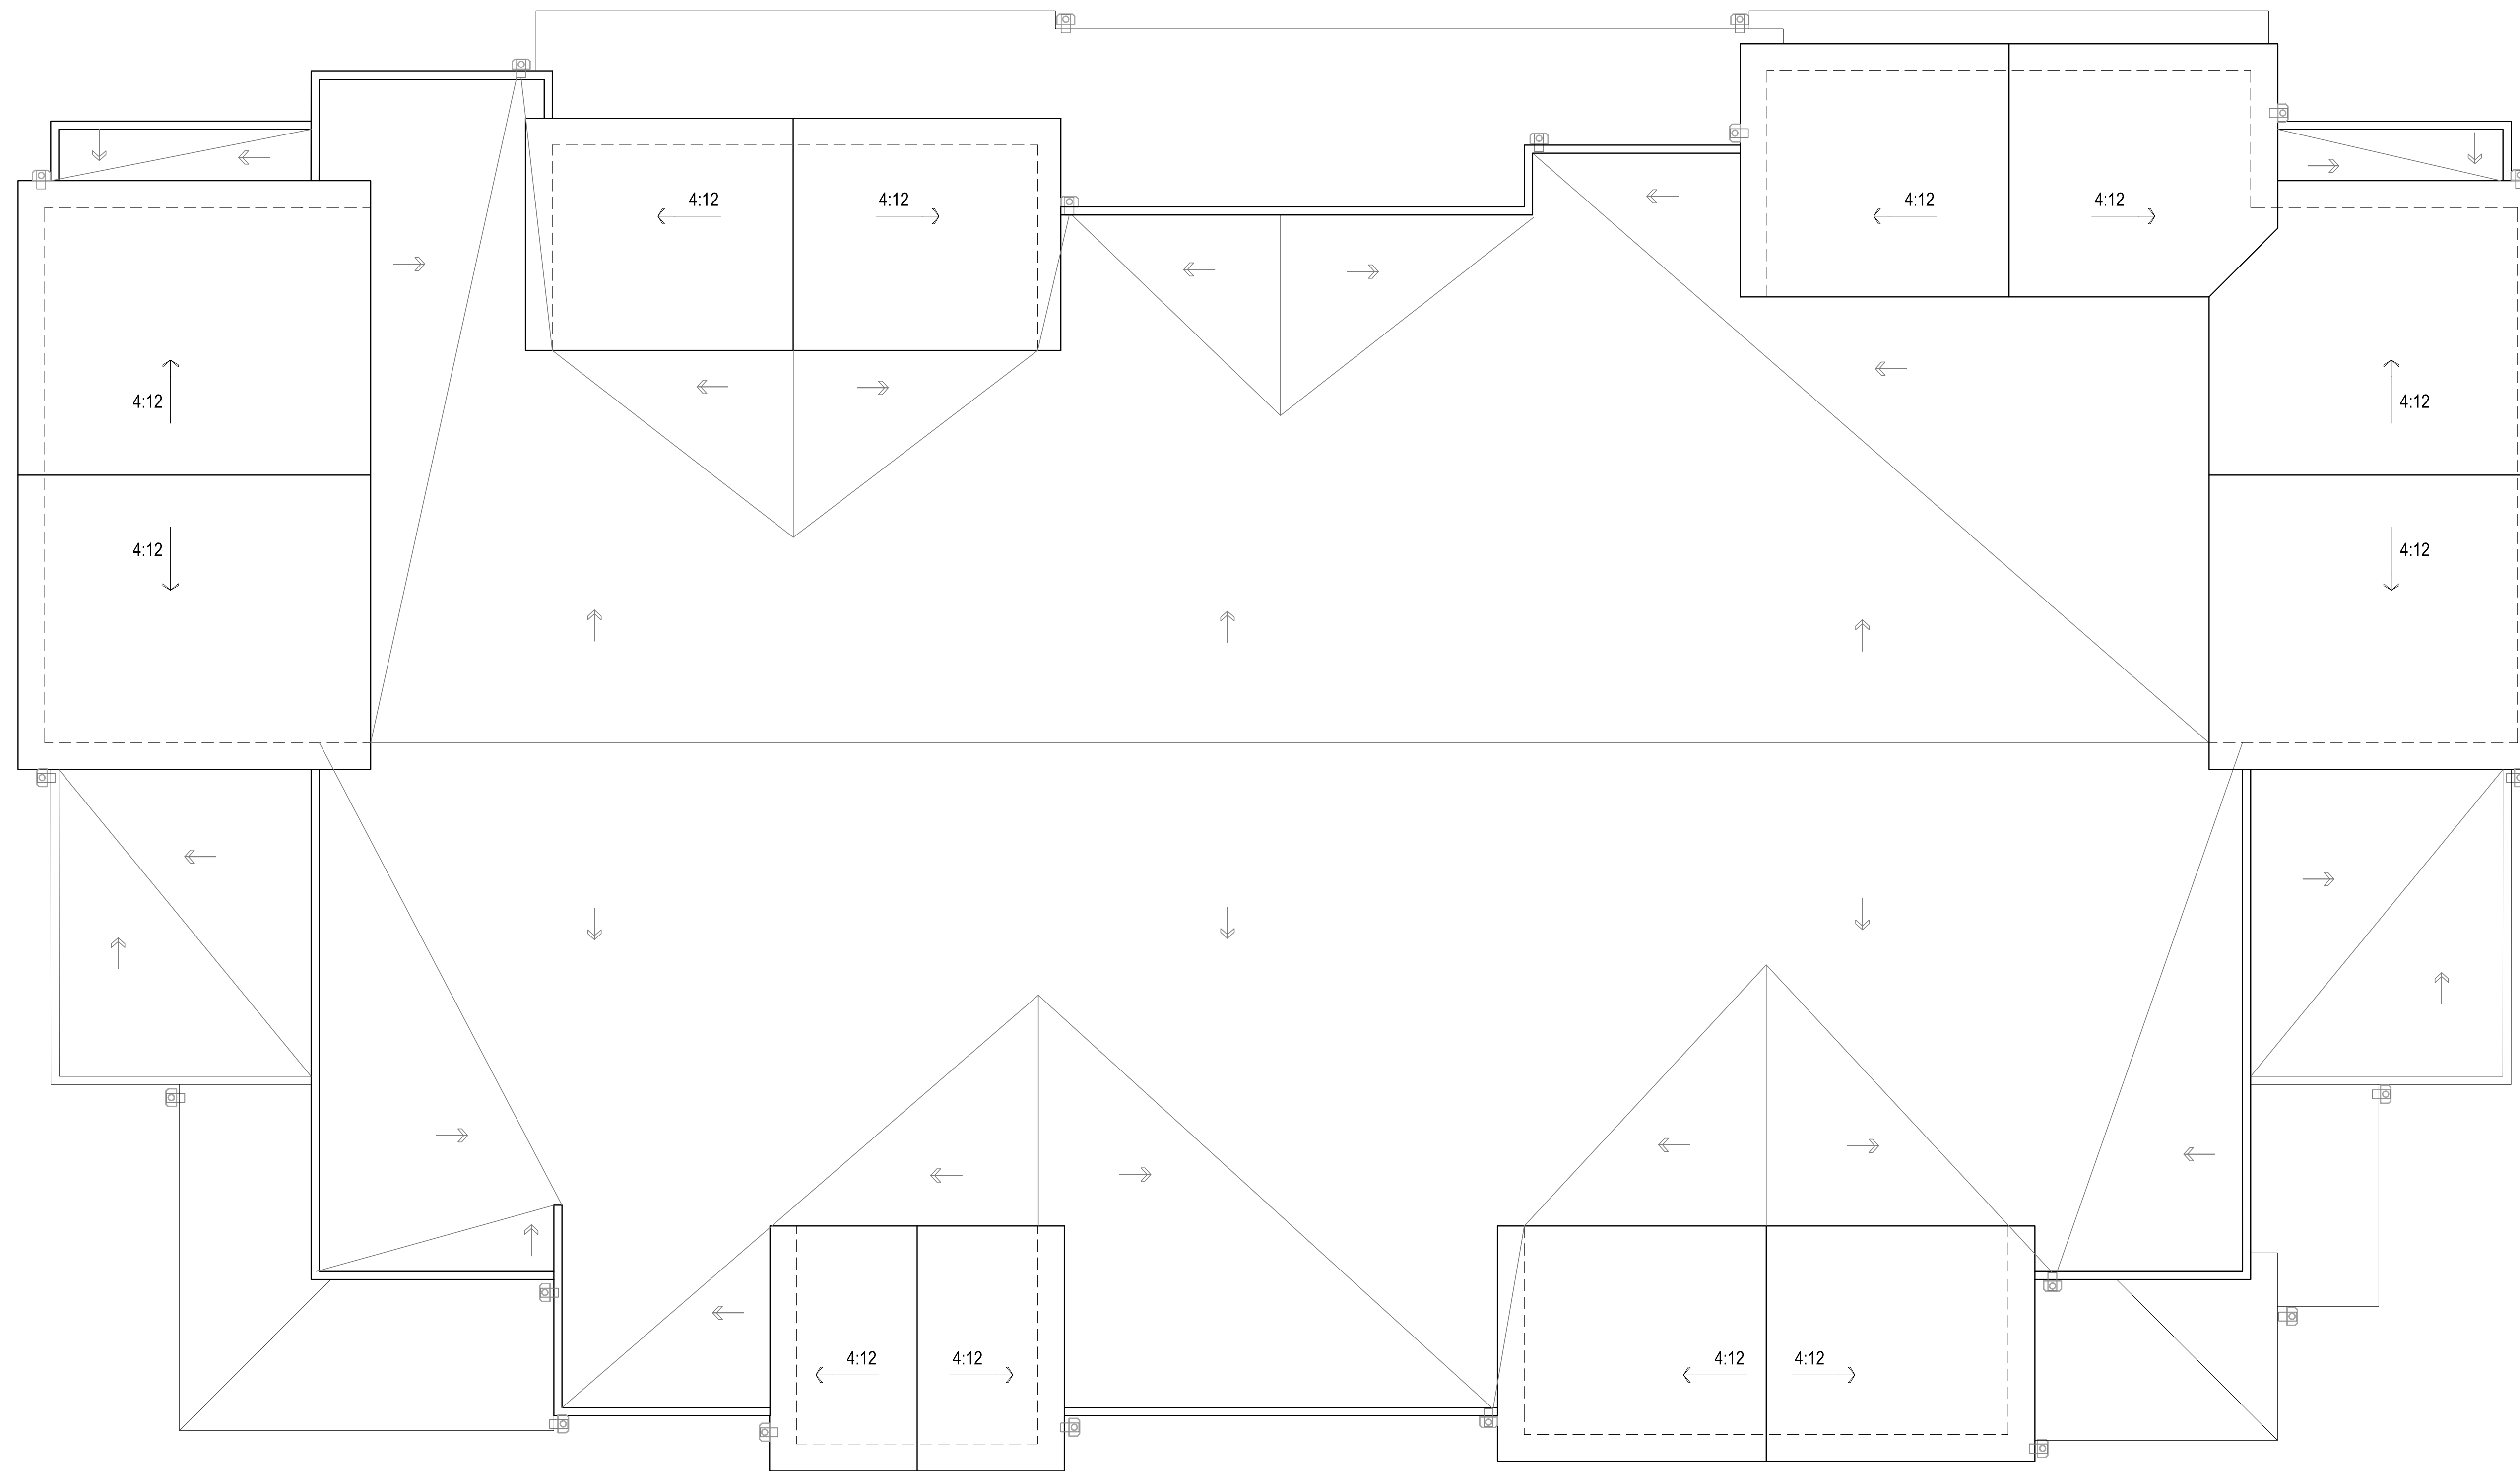


LEVEL-ROOF

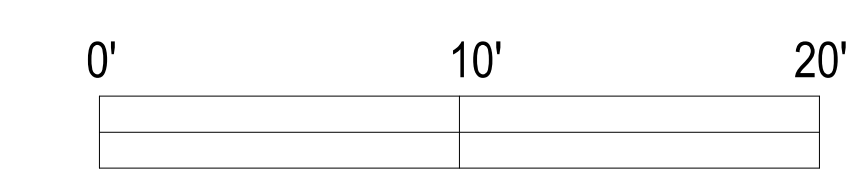


SCALE: 3 / 16" = 1'-0" (ON 30"X42" SHEET)





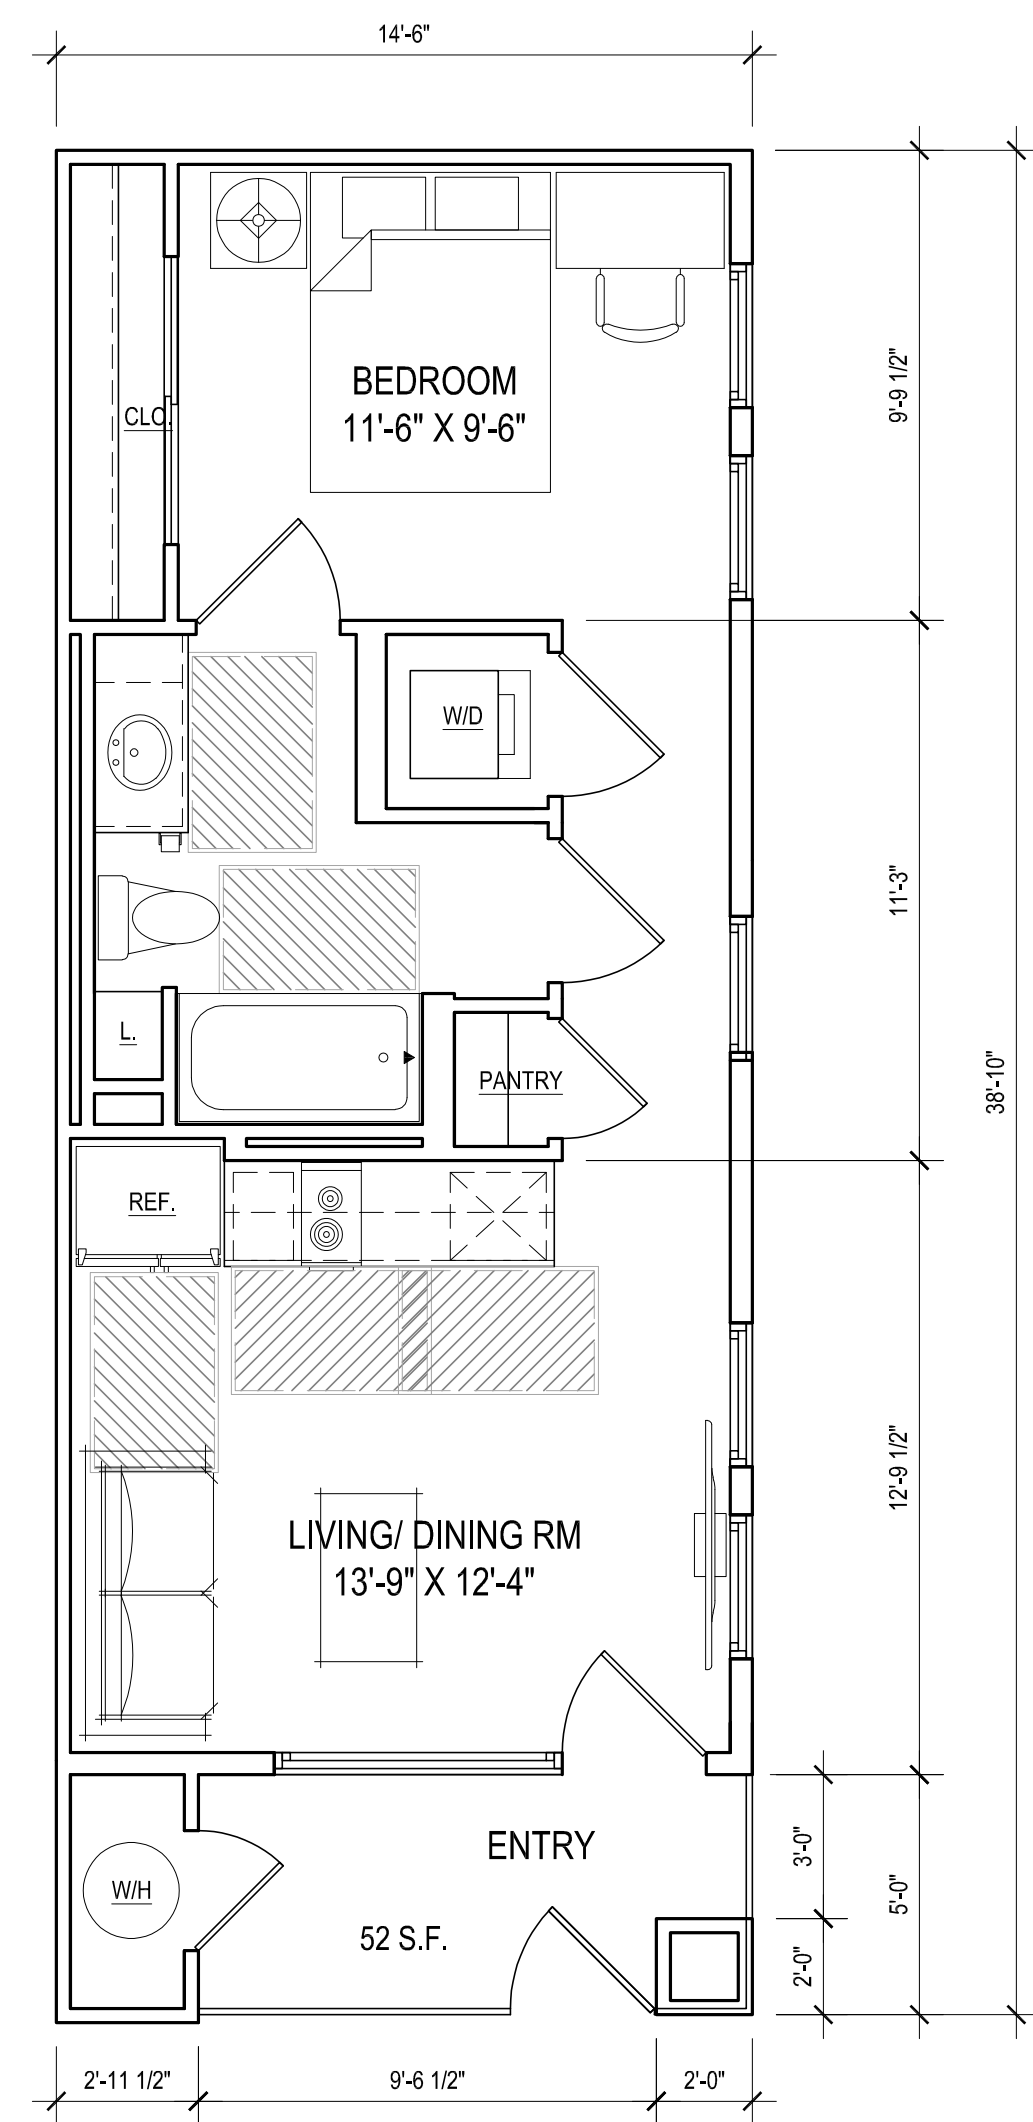



UNIT S1
 NET: 490 S.F.
 BALCONY: 73 S.F.
 SCALE: 1/4"=1'-0"
 USABLE OPEN SPACE: 52 S.F.

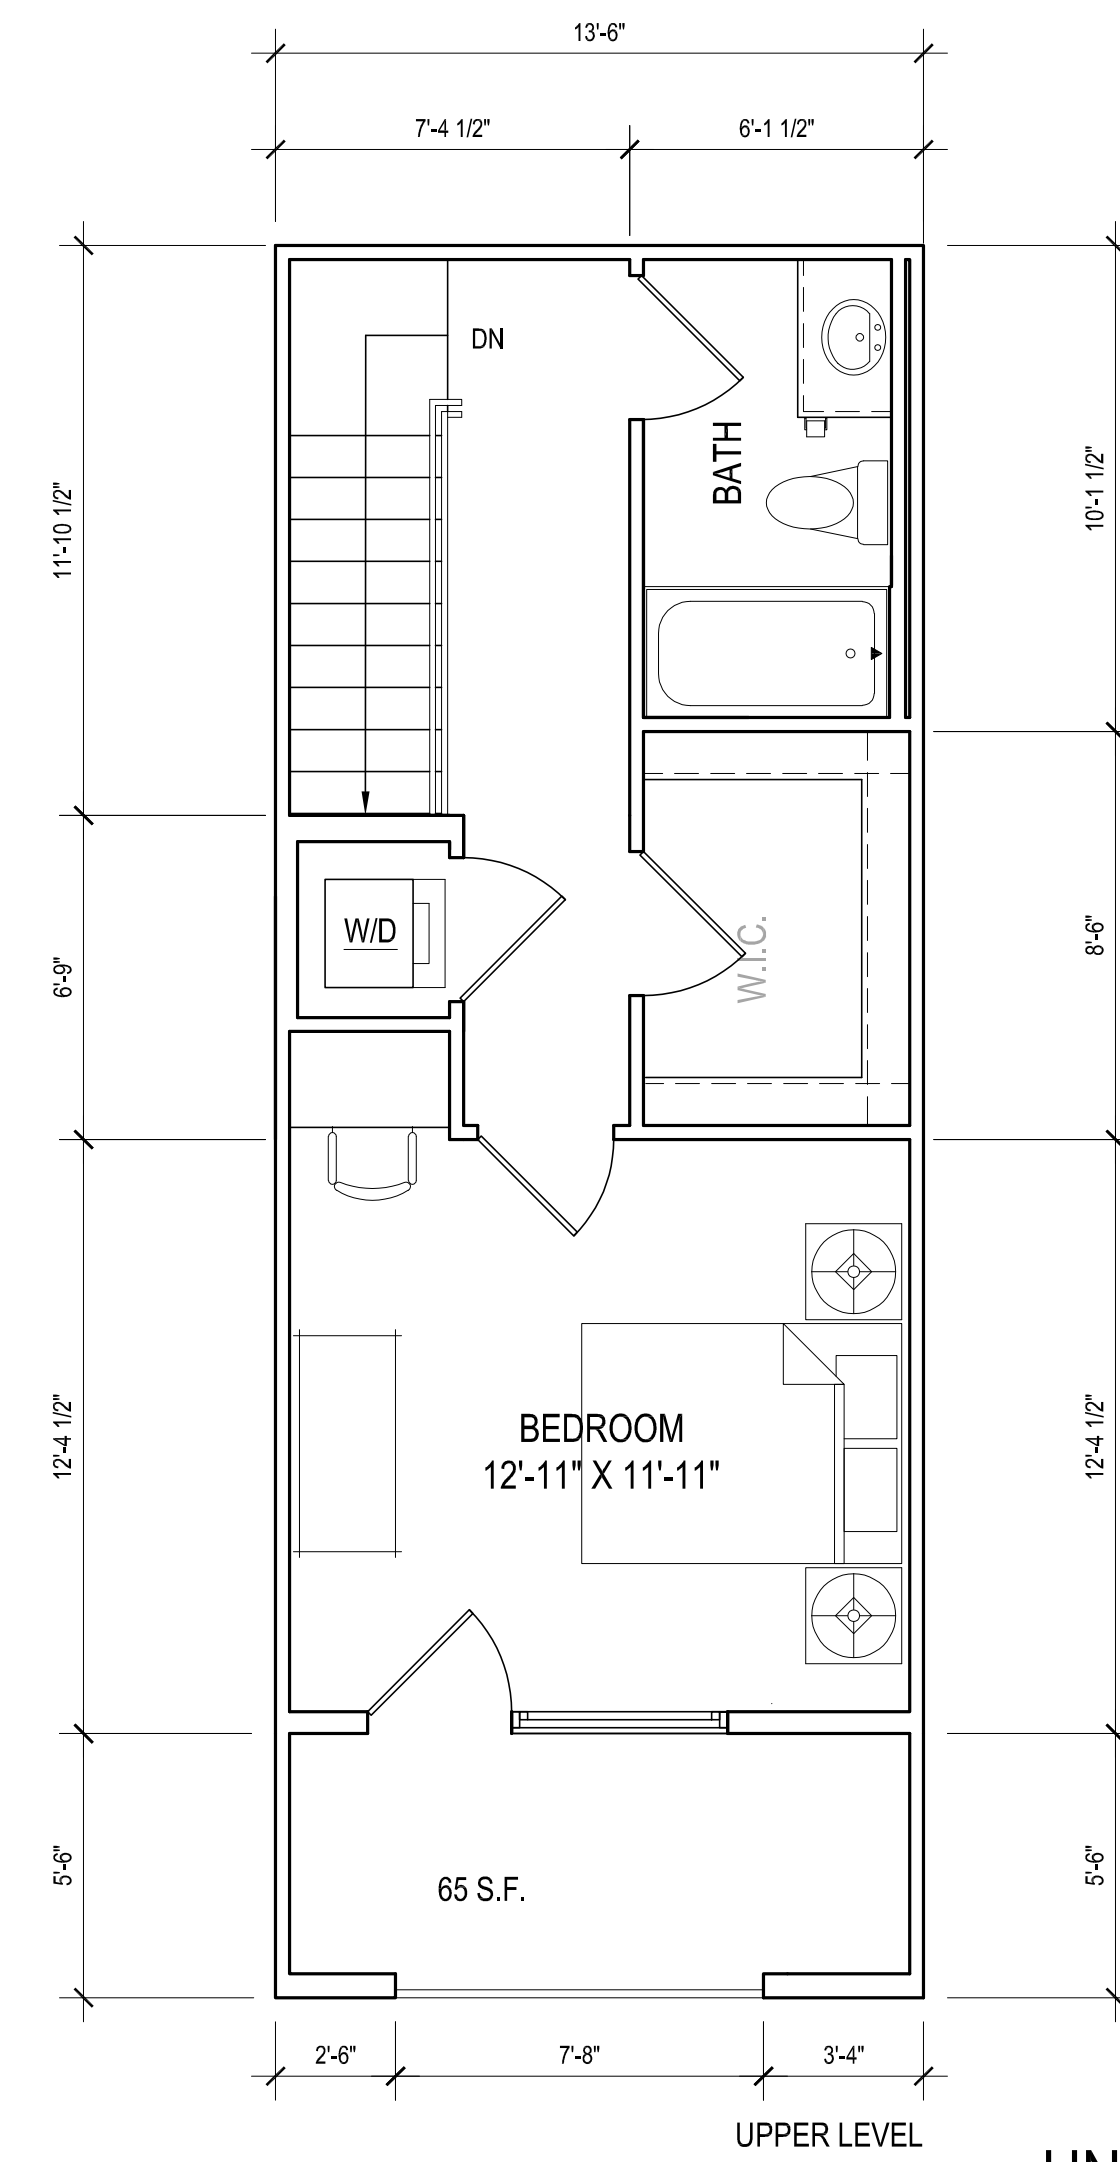


UNIT A2
 NET: 795 S.F.
 BALCONY: 140 S.F.
 SCALE: 1/4"=1'-0"
 USABLE OPEN SPACE: 115 S.F.

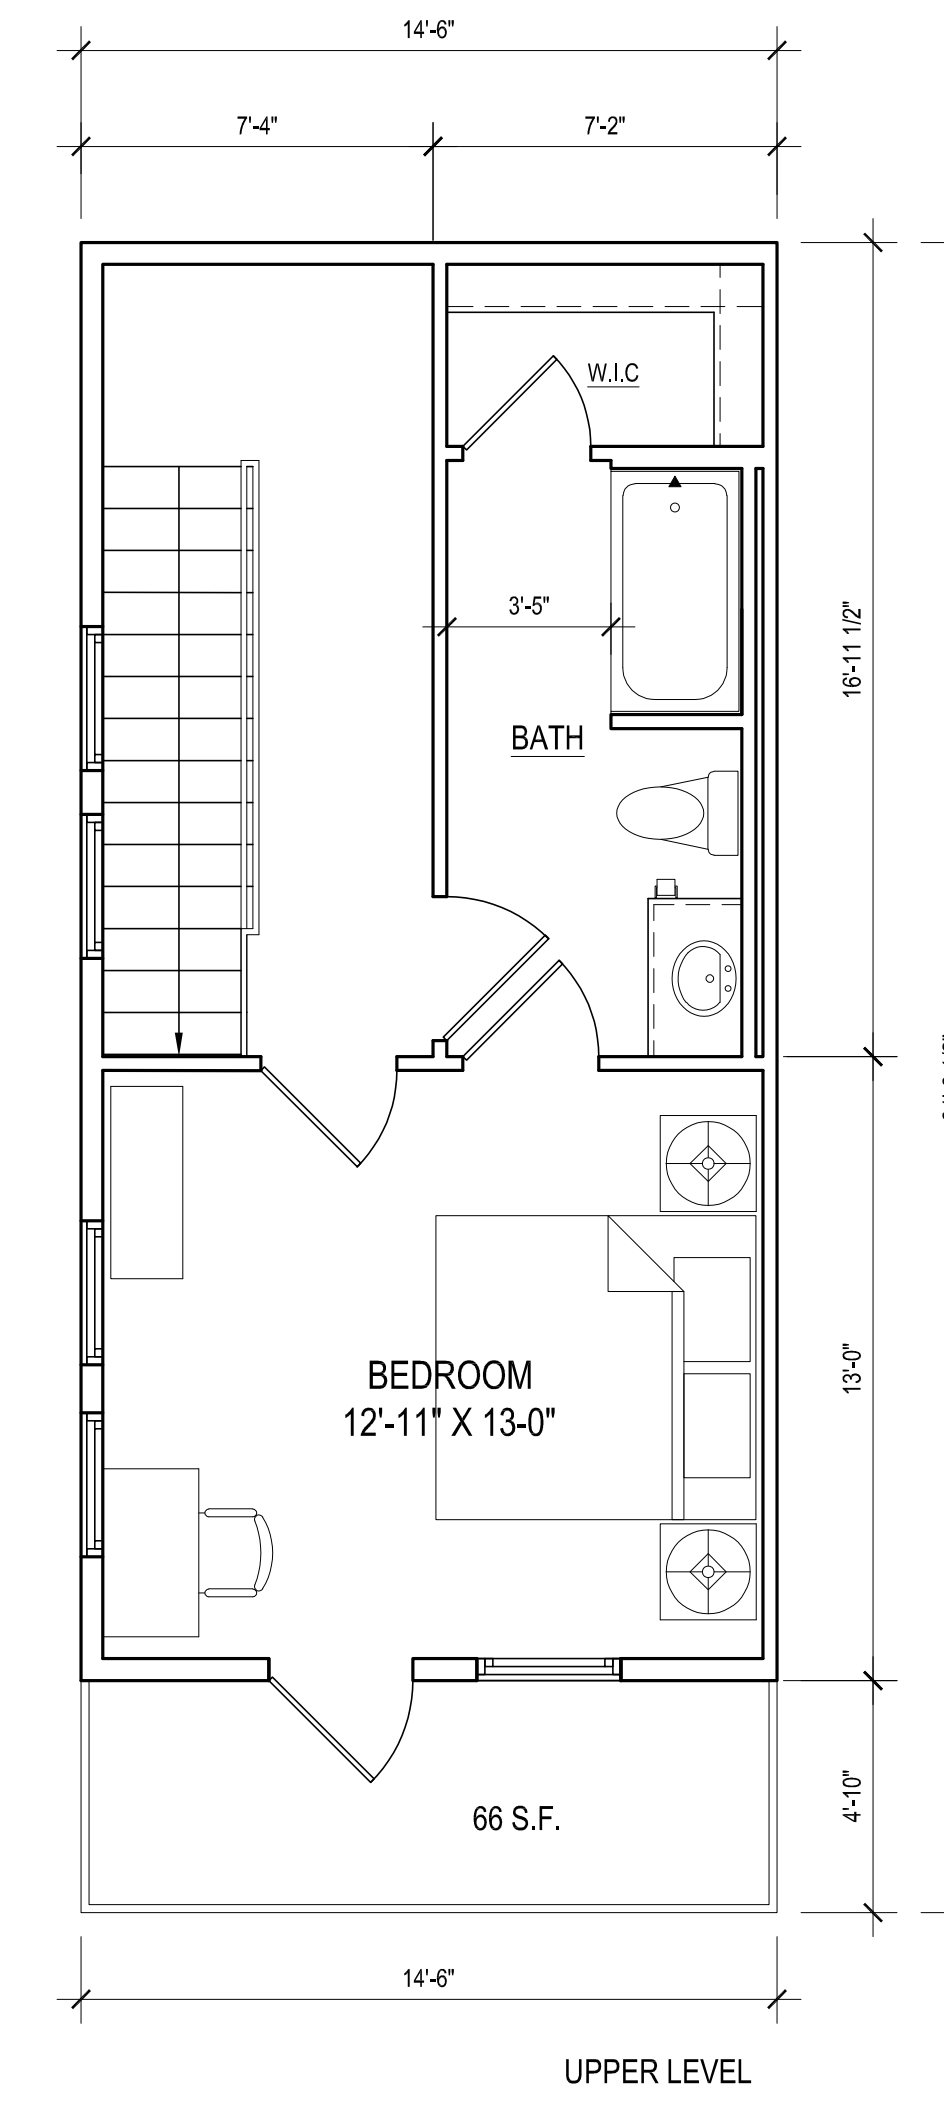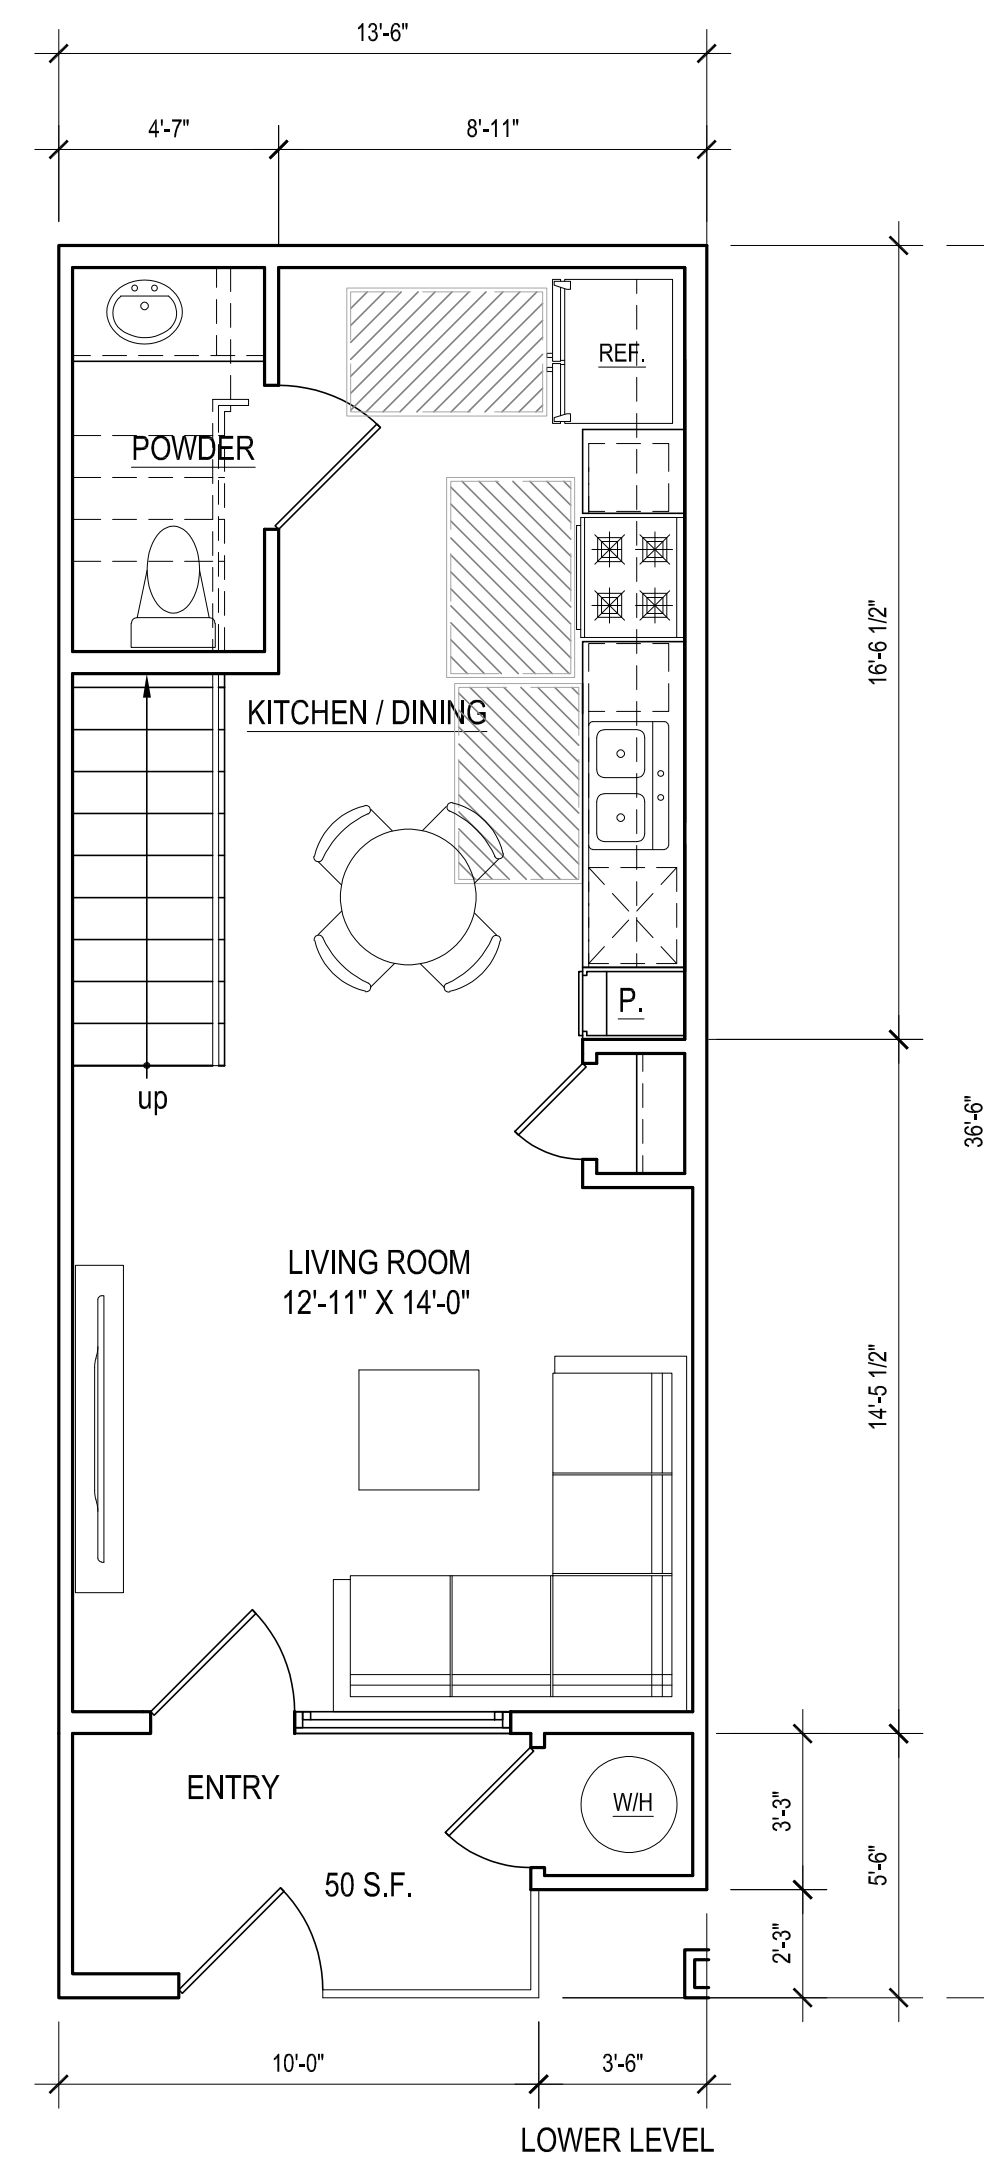

UNIT A3
 NET: 790 S.F.
 PATIOS: 140 S.F.
 SCALE: 1/4"=1'-0"
 USABLE OPEN SPACE: 117 S.F.

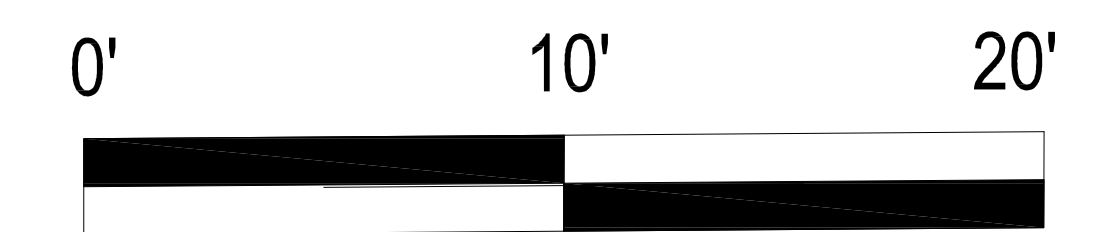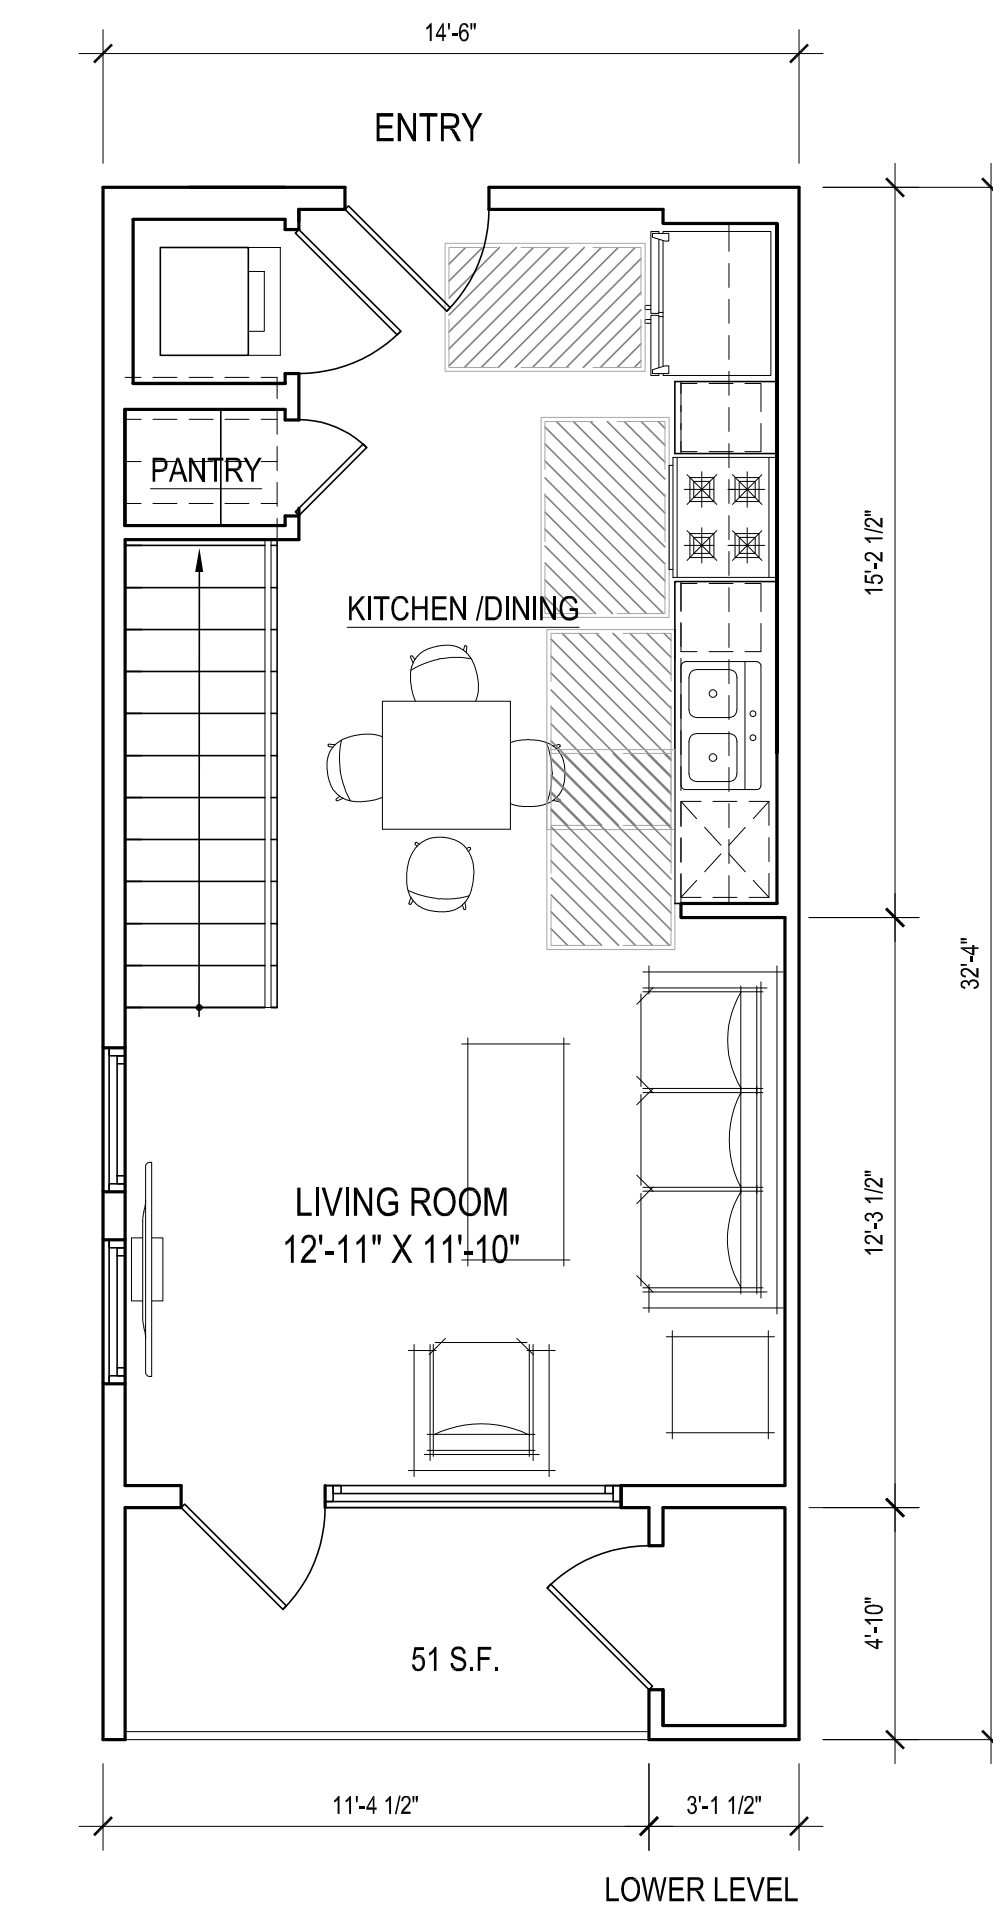


SCALE: 1 / 4"=1'-0" ON 30"X42" SHEET


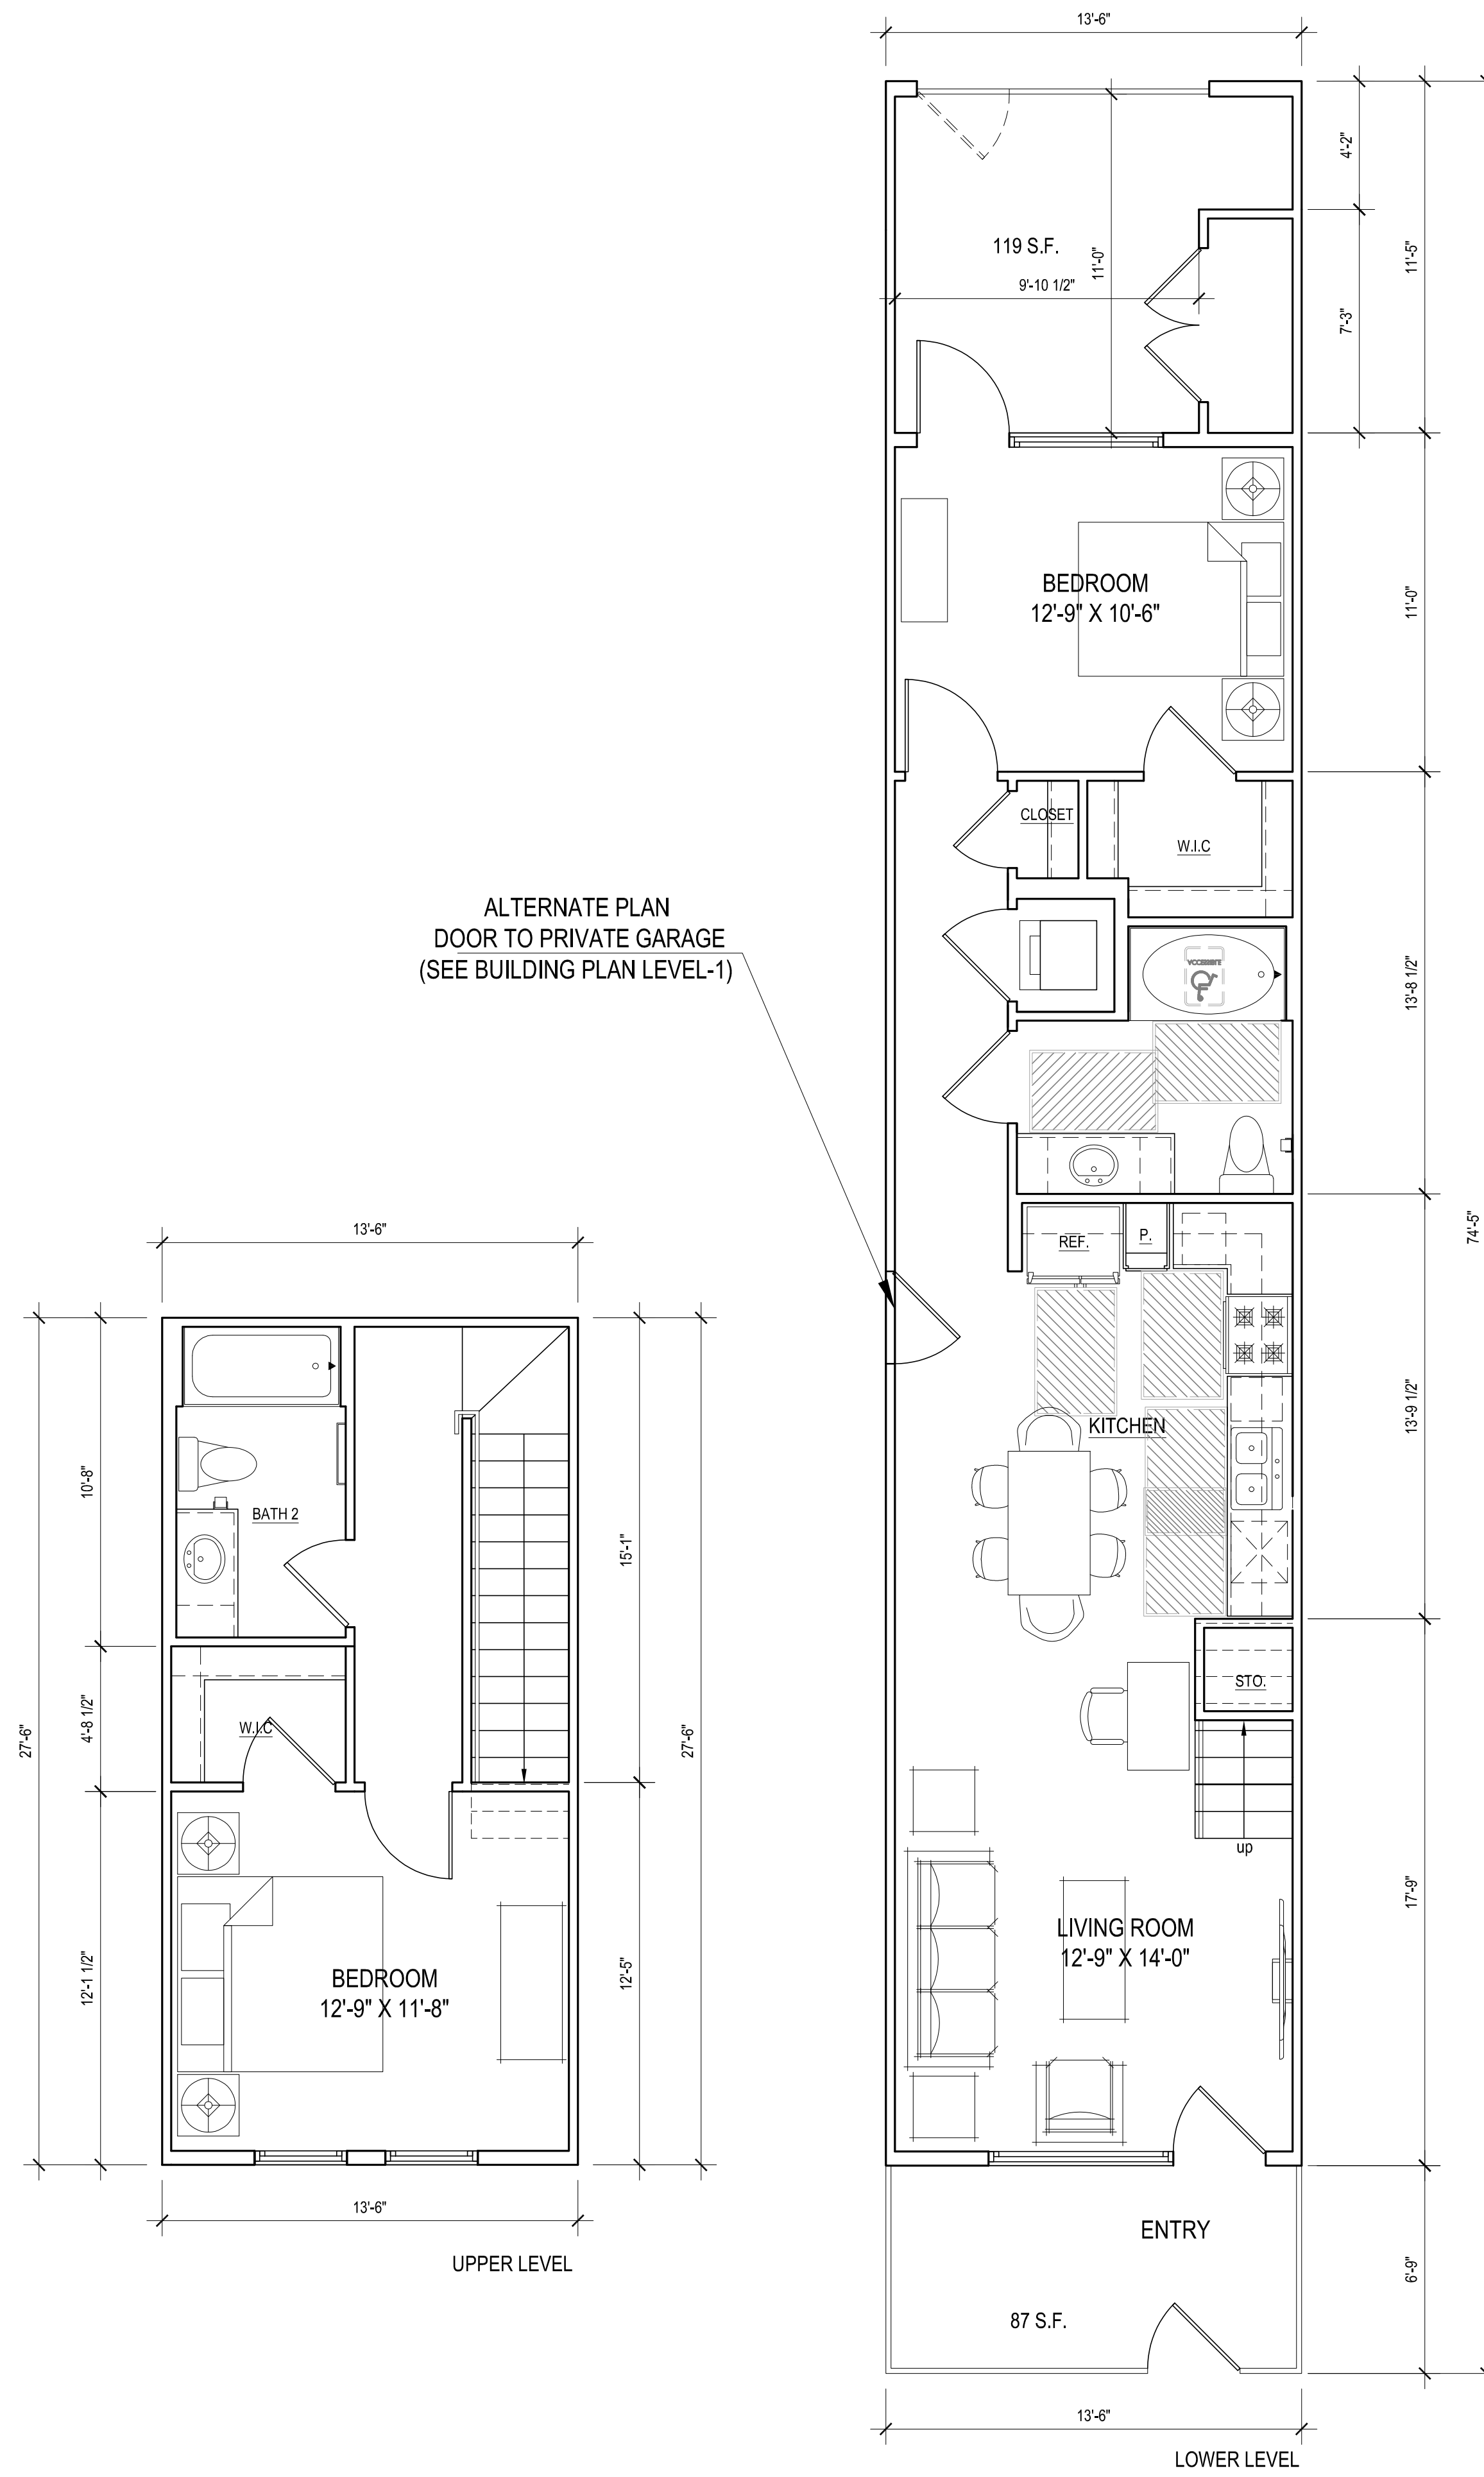


ALTERNATE PLAN
DOOR TO PRIVATE GARAGE
(SEE BUILDING PLAN LEVEL-1)

UNIT B1
NET: 1077 S.F.
PATIOS: 245 S.F.
SCALE: 1/4"=1'-0"
USABLE OPEN SPACE: 206 S.F.

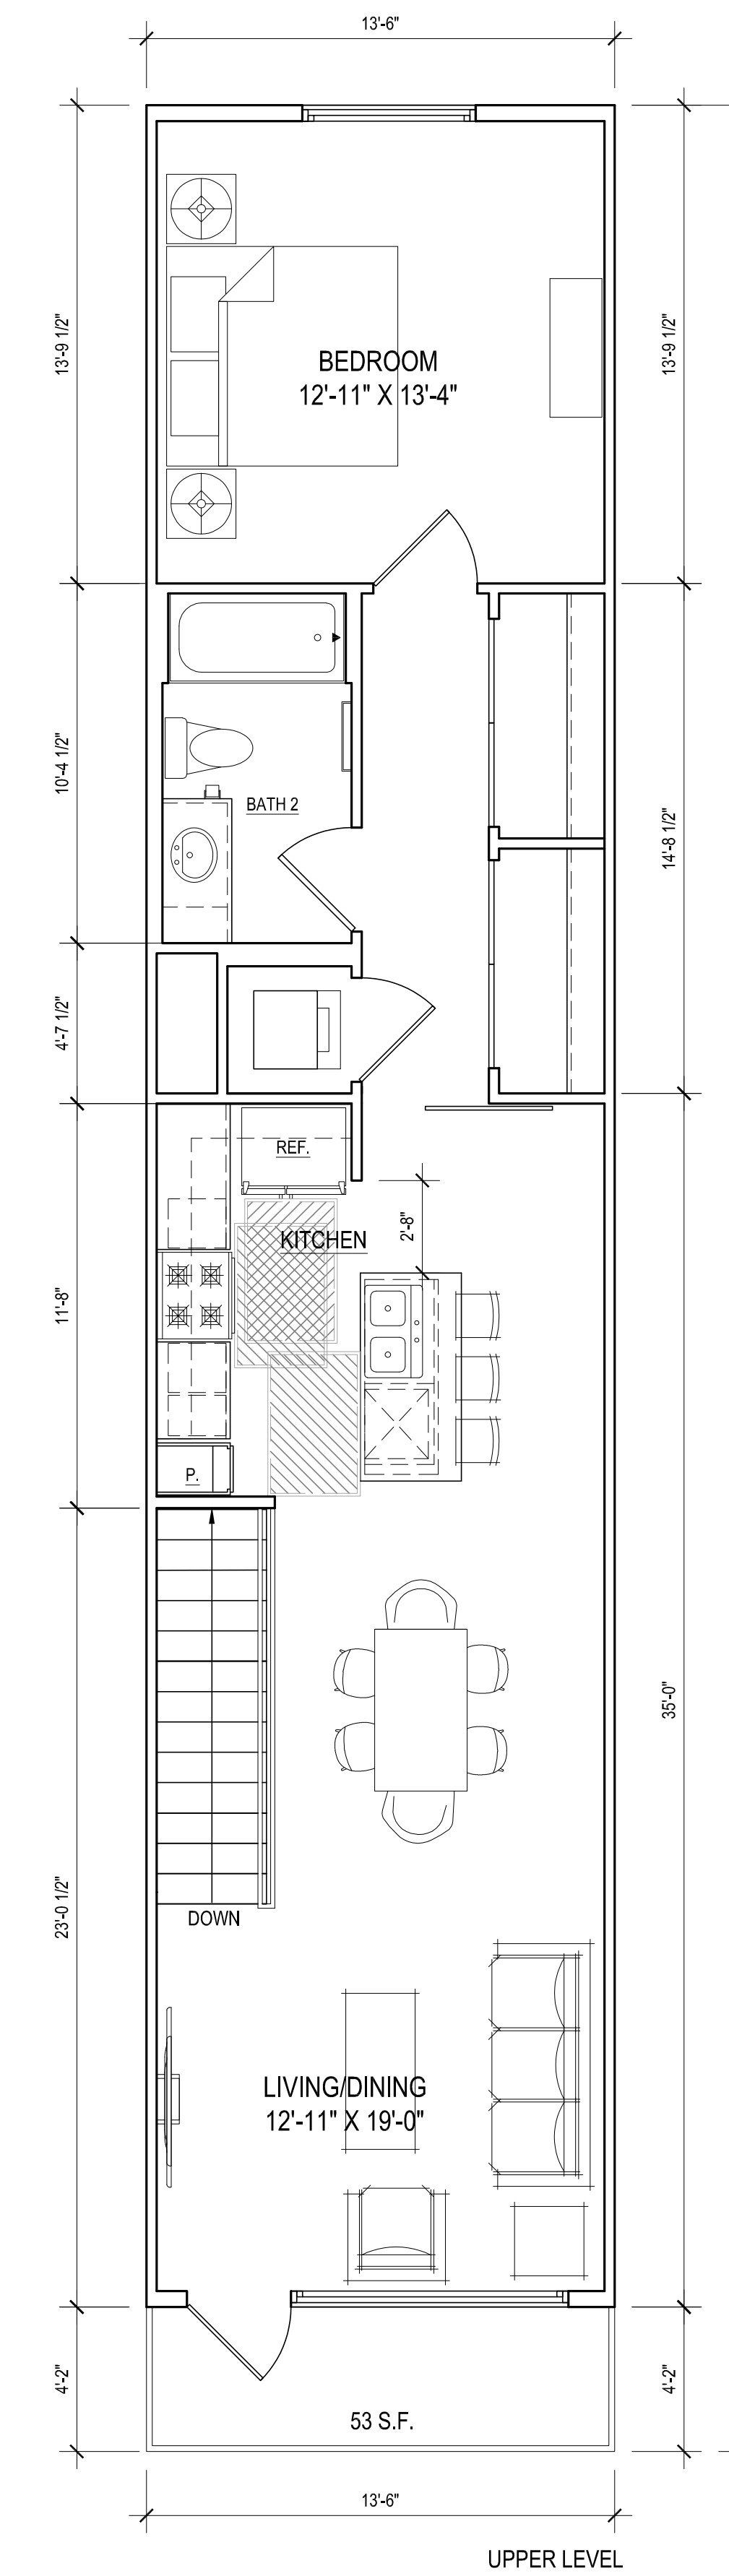

UNIT B2
NET: 1250 S.F.
PATIOS: 122 S.F.
SCALE: 1/4"=1'-0"
USABLE OPEN SPACE: 93 S.F.

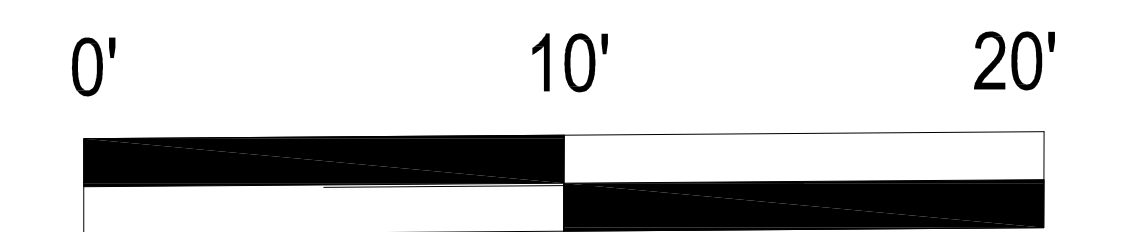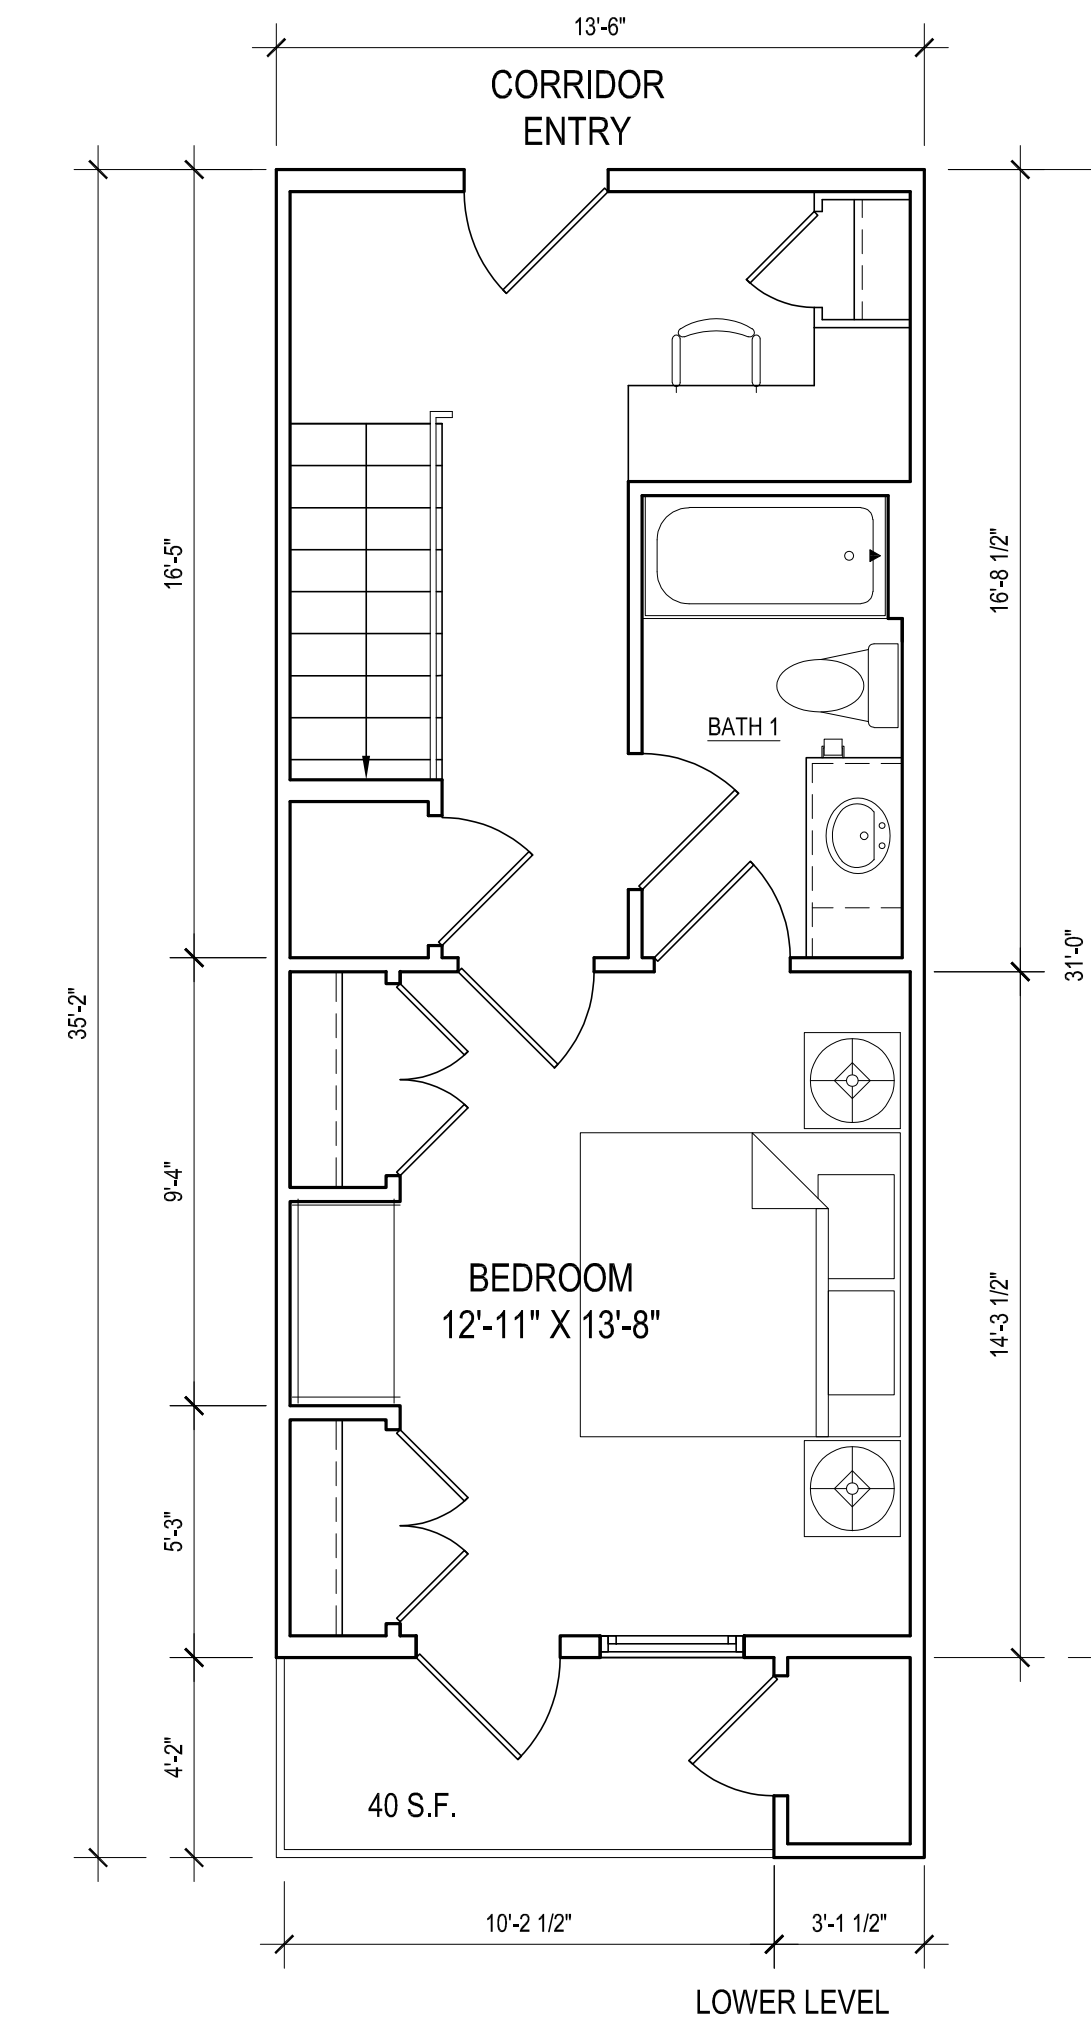

SCALE: 1 / 4"=1'-0" ON 30"X42" SHEET