


Green Infrastructure

FIGURE 10: GREEN INFRASTRUCTURE PLAN

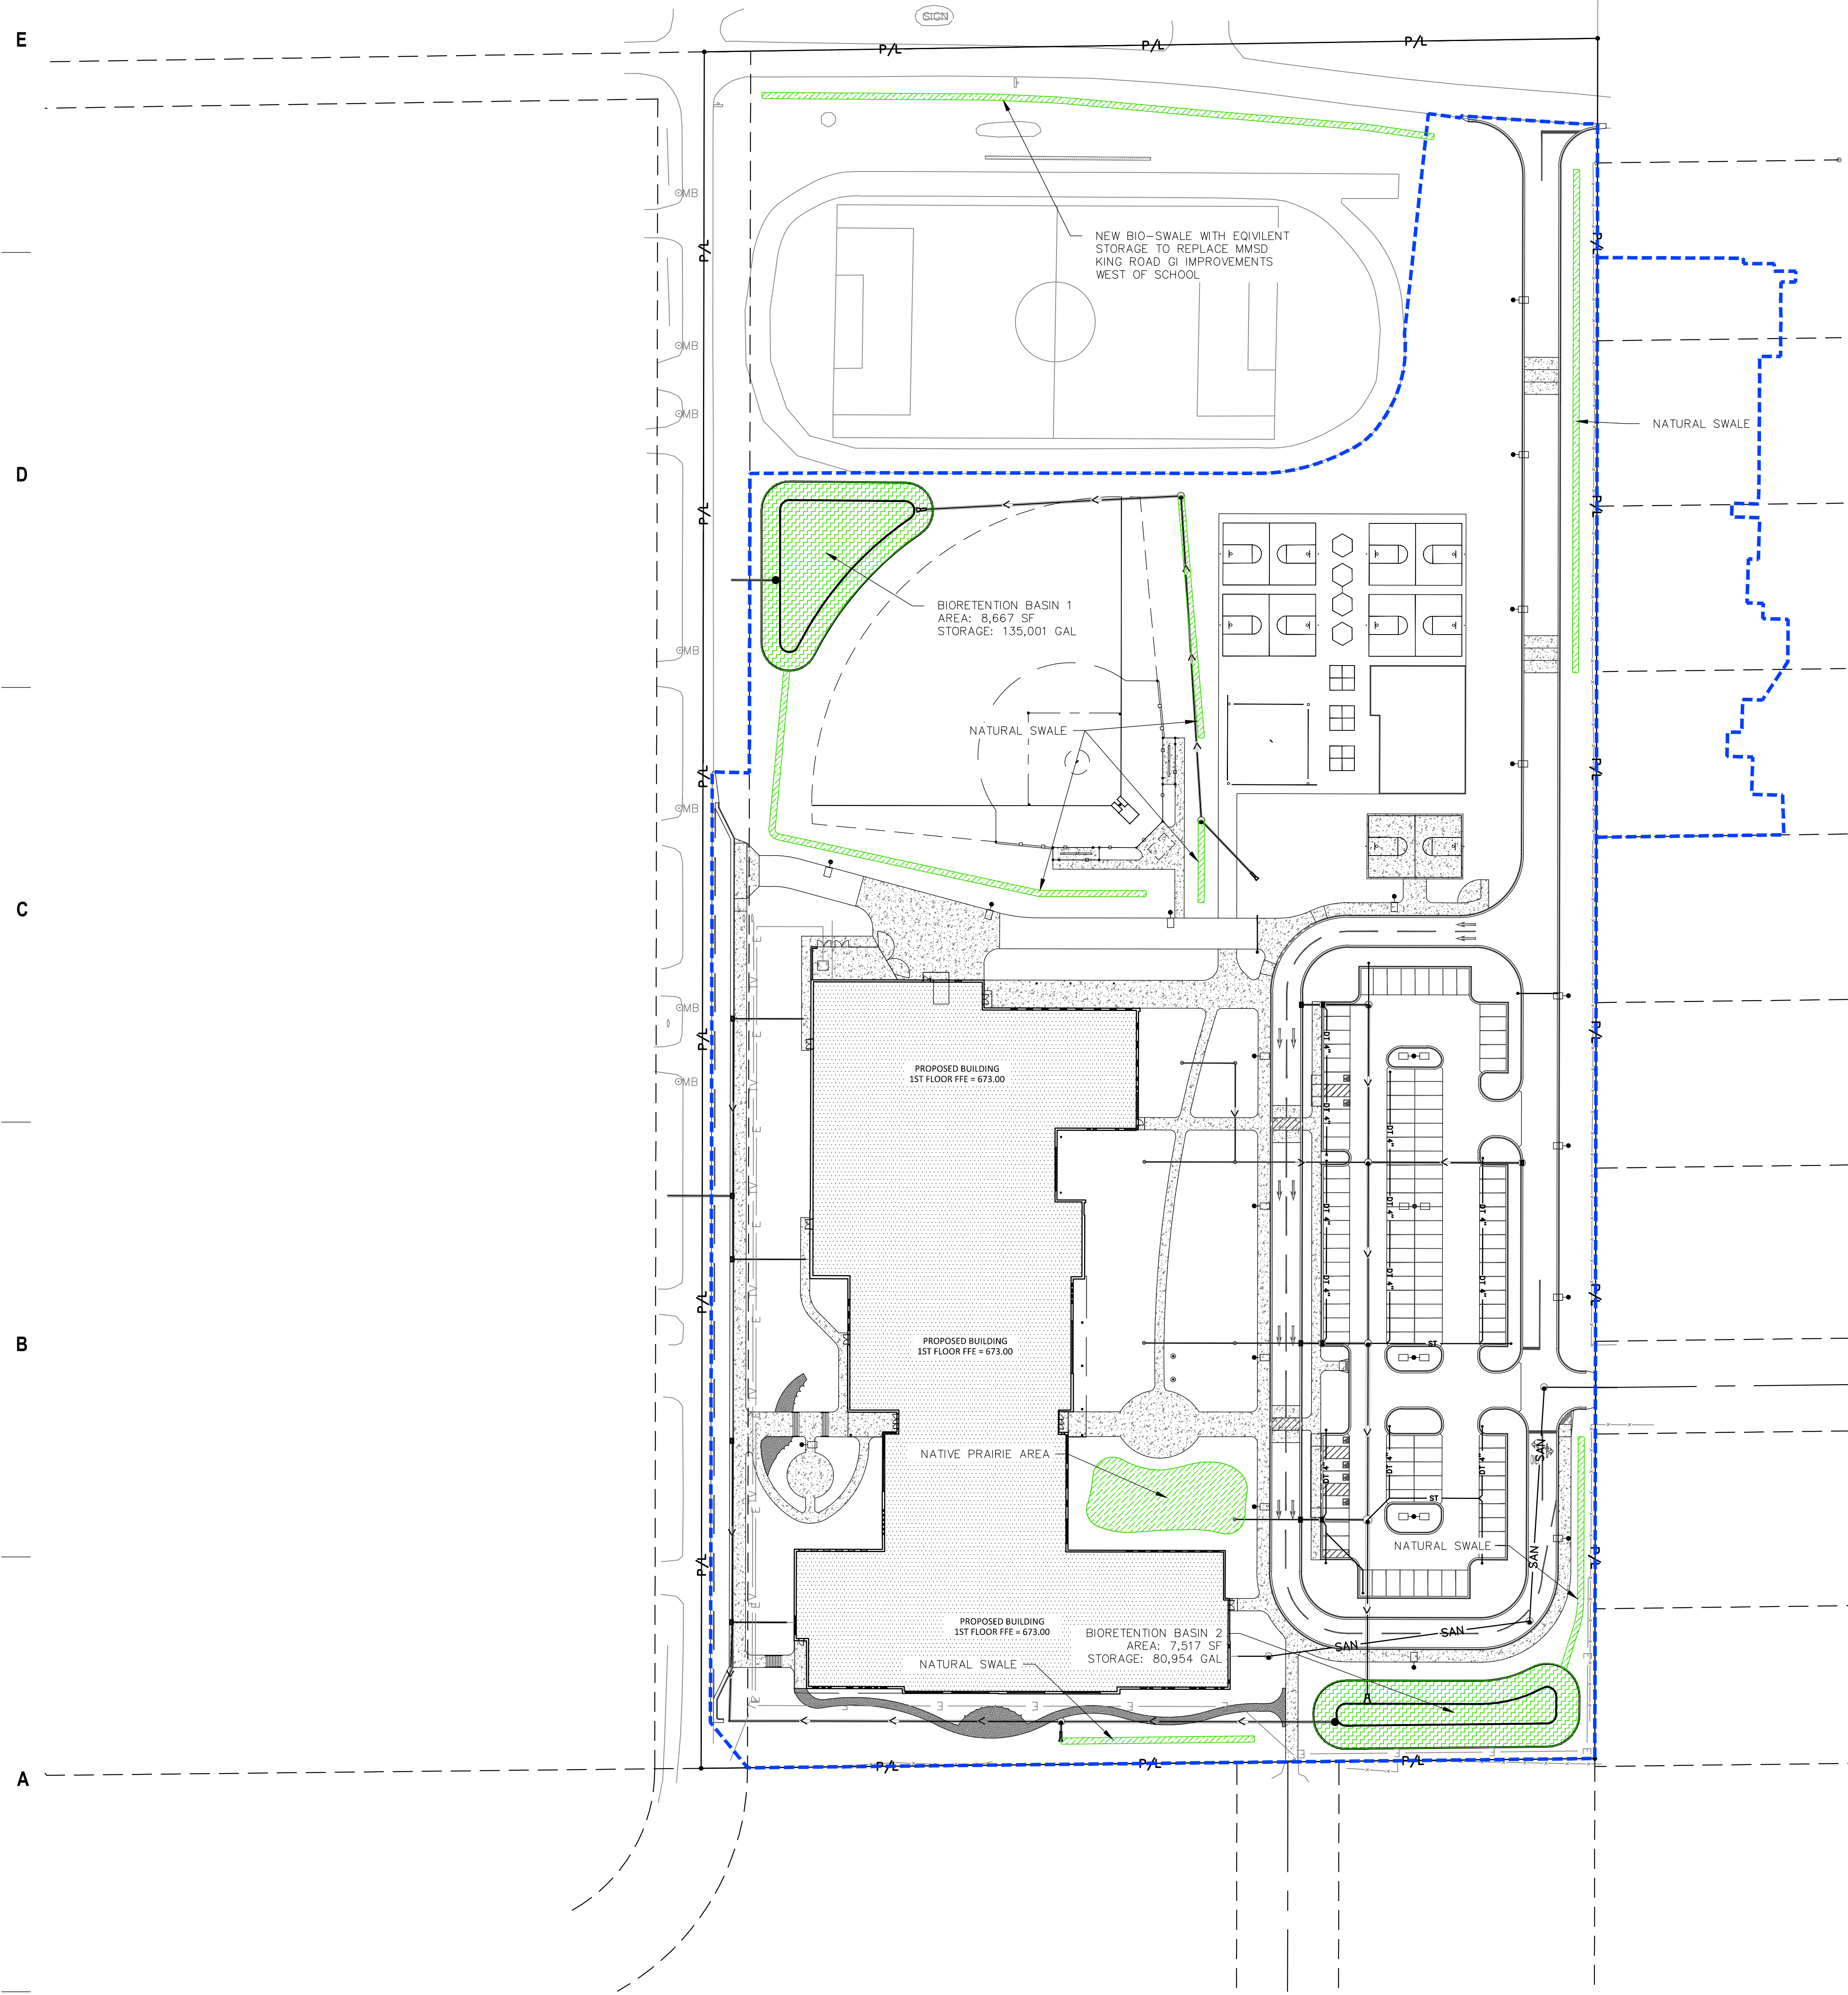

milwaukee 333 East Chicago Street
Milwaukee, Wisconsin 53202
414.271.5350
madison 309 West Johnson Street, Suite 202
Madison, Wisconsin 53703
608.442.2550
denver 1899 Wynkoop Street, Suite 700
Denver, Colorado 80202
303.586.4500

PROJECT INFORMATION
BAYSIDE MIDDLE SCHOOL

D 601 E ELLSWORTH LN, BAYSIDE, WI 53217

ISSUANCE AND REVISIONS

DATE	DESCRIPTION
1/16/2023	ARC SUBMISSION

KEY PLAN




SHEET INFORMATION

PROGRESS DOCUMENTS NOT FOR CONSTRUCTION
These documents reflect progress and intent and may be subject to change, including additional detail. These are not final construction documents and shall not be used for final bidding or construction-related purposes.

PROJECT MANAGER TS
PROJECT NUMBER 19314-02
POST-DEVELOPED GREEN INFRASTRUCTURE

SWMP-6

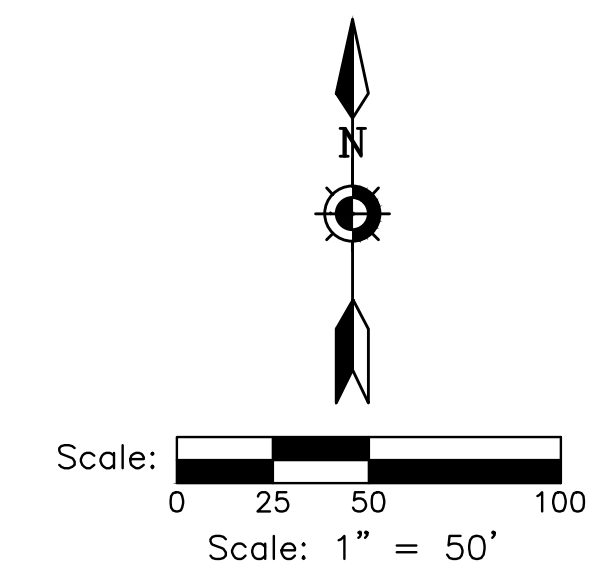

DIGGERS HOTLINE
Dial 811 or (800)242-8511
www.DiggersHotline.com

LEGEND

	SWMP LIMITS
--	-------------