


# Road Street Curb Cut Plan

**FIGURE 13: ROAD/STREET/CURB CUT PLAN**

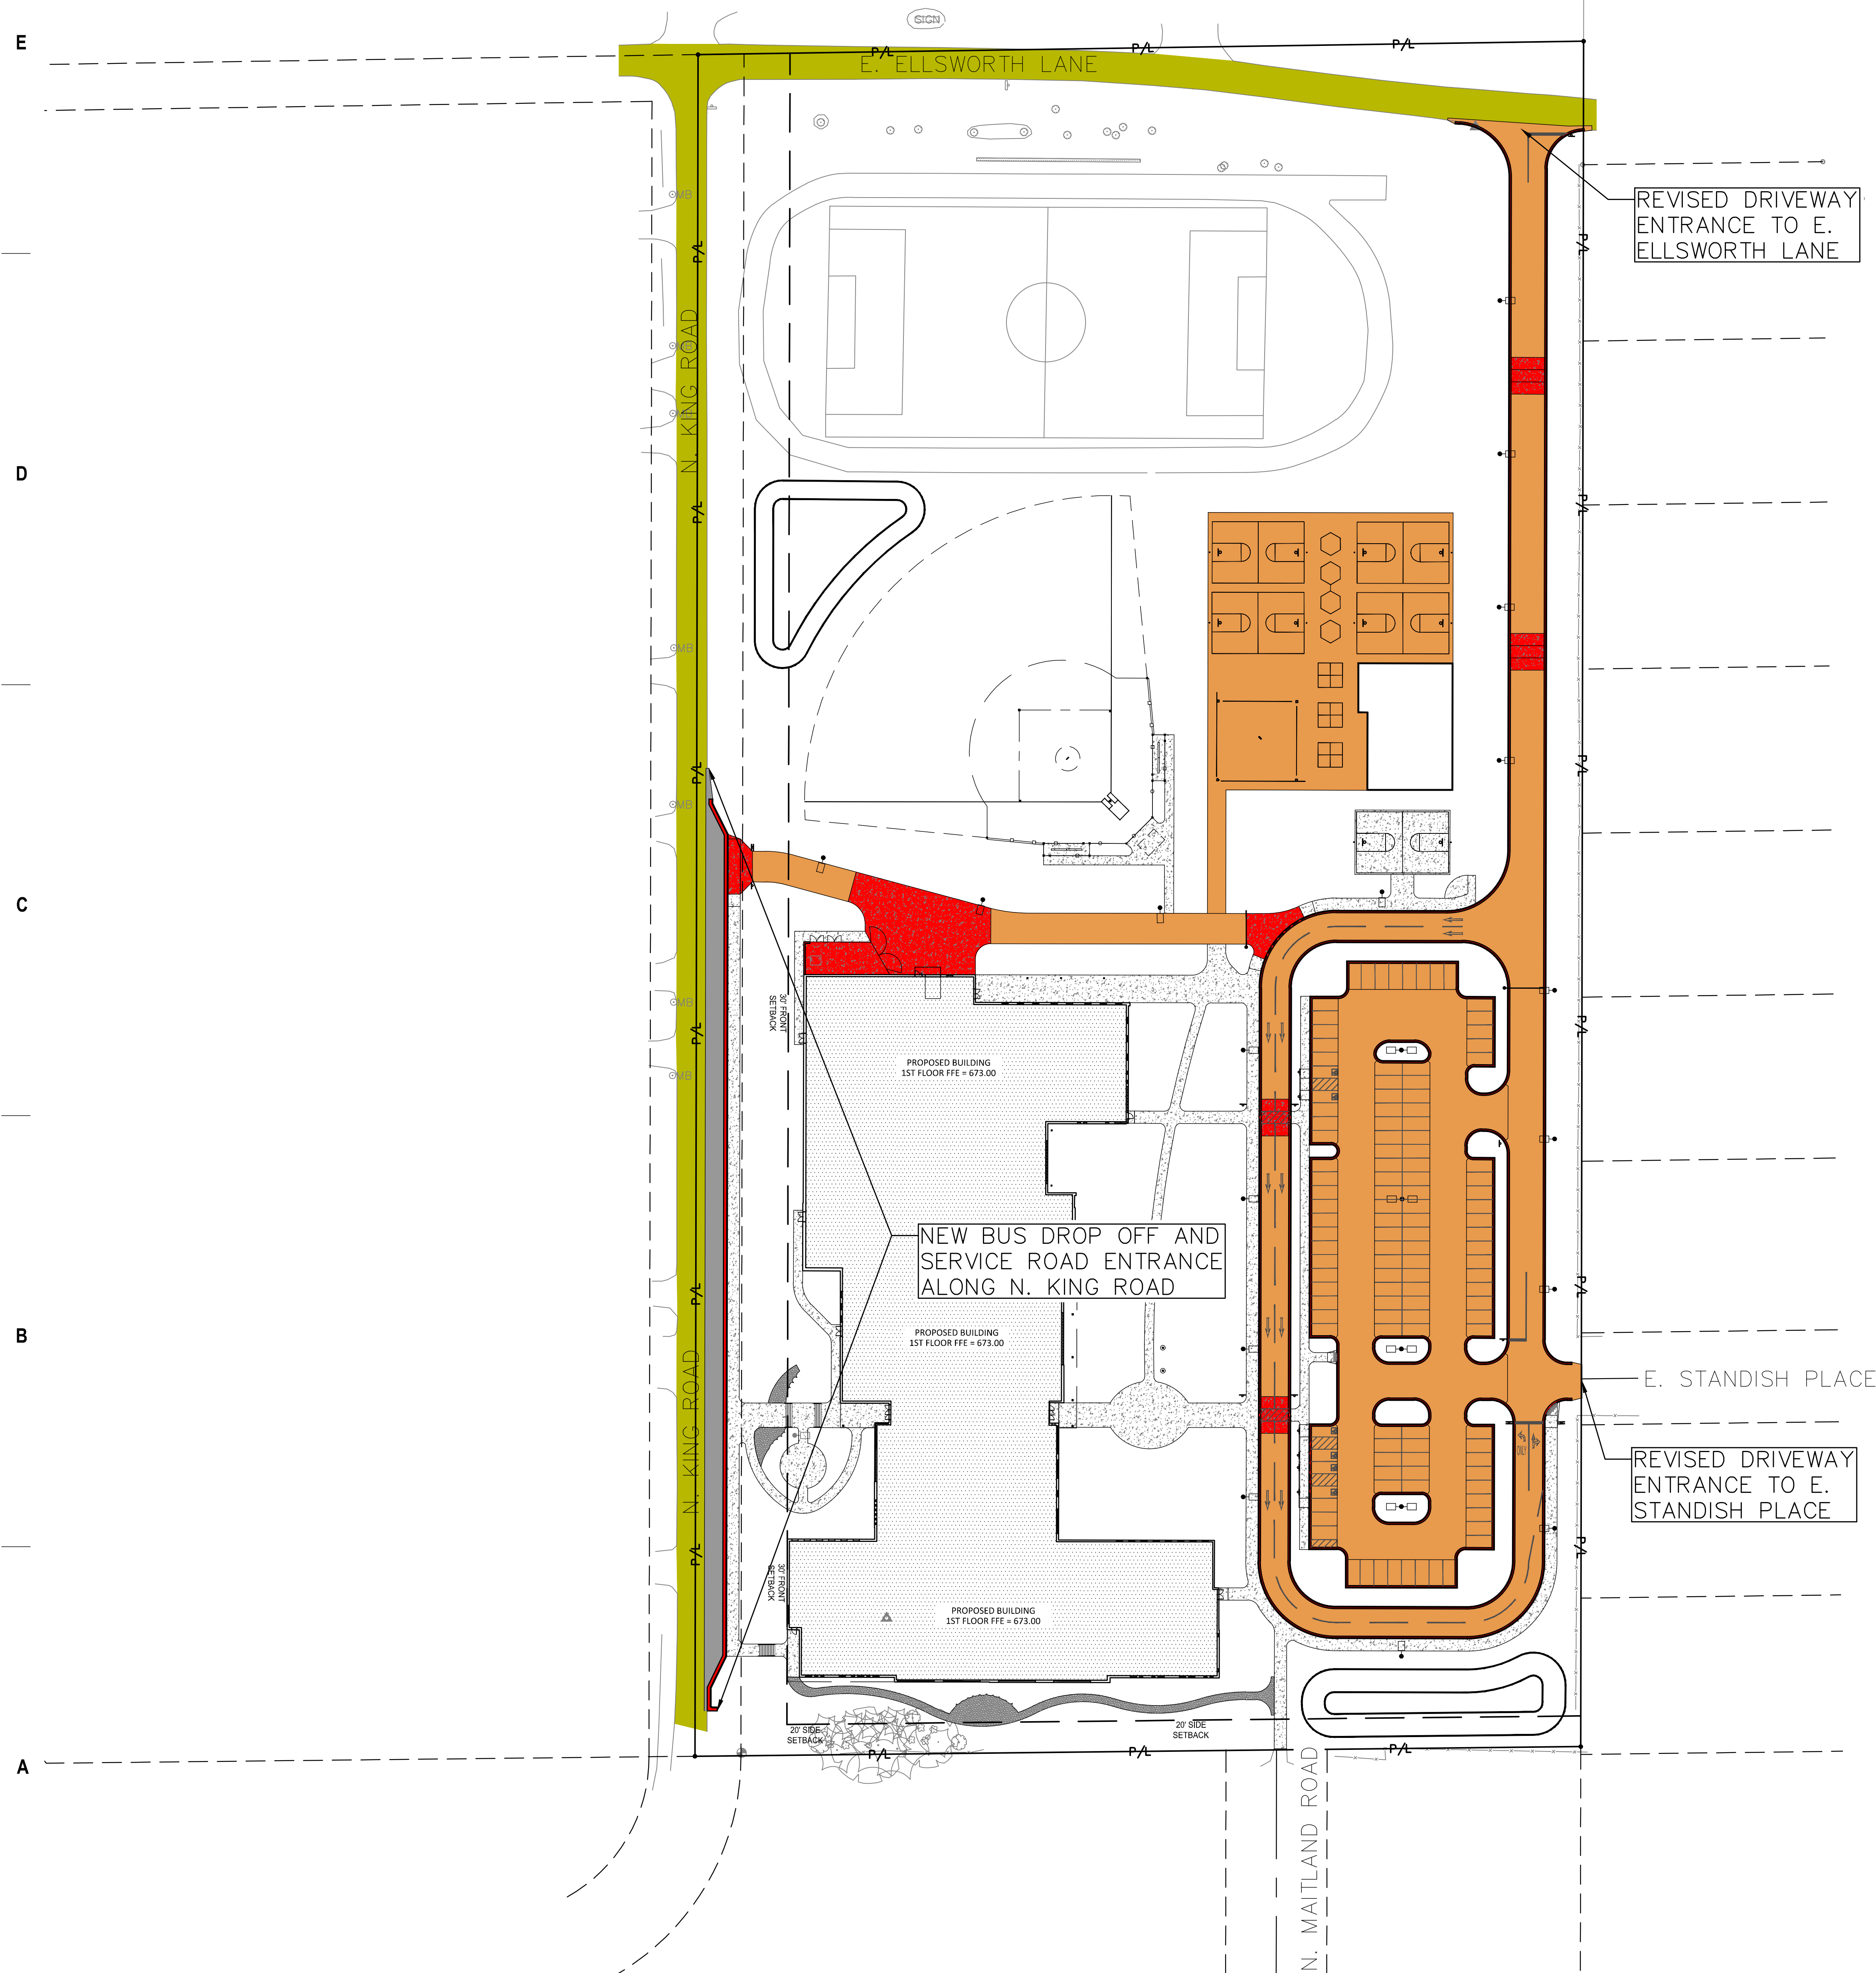

milwaukee 333 East Chicago Street  
Milwaukee, Wisconsin 53202  
414.271.5350  
madison 309 West Johnson Street, Suite 202  
Madison, Wisconsin 53703  
608.442.2550  
denver 1899 Wynkoop Street, Suite 700  
Denver, Colorado 80202  
303.566.4500

PROJECT INFORMATION  
**BAYSIDE MIDDLE SCHOOL**

601 E ELLSWORTH LN, BAYSIDE, WI 53217

ISSUANCE AND REVISIONS

DATE	DESCRIPTION
1/16/2023	ARC SUBMISSION

KEY PLAN



SHEET INFORMATION

**PROGRESS DOCUMENTS NOT FOR CONSTRUCTION**  
These documents reflect progress and intent and may be subject to change, including additional detail. These are not final construction documents and shall not be used for final bidding or construction-related purposes.

PROJECT MANAGER TS  
PROJECT NUMBER 19314-02

ROAD/STREET/CURB CUT PLAN

**EX-1**