


Parking Plan

FIGURE 5A: PHASE 1 - PARKING PLAN

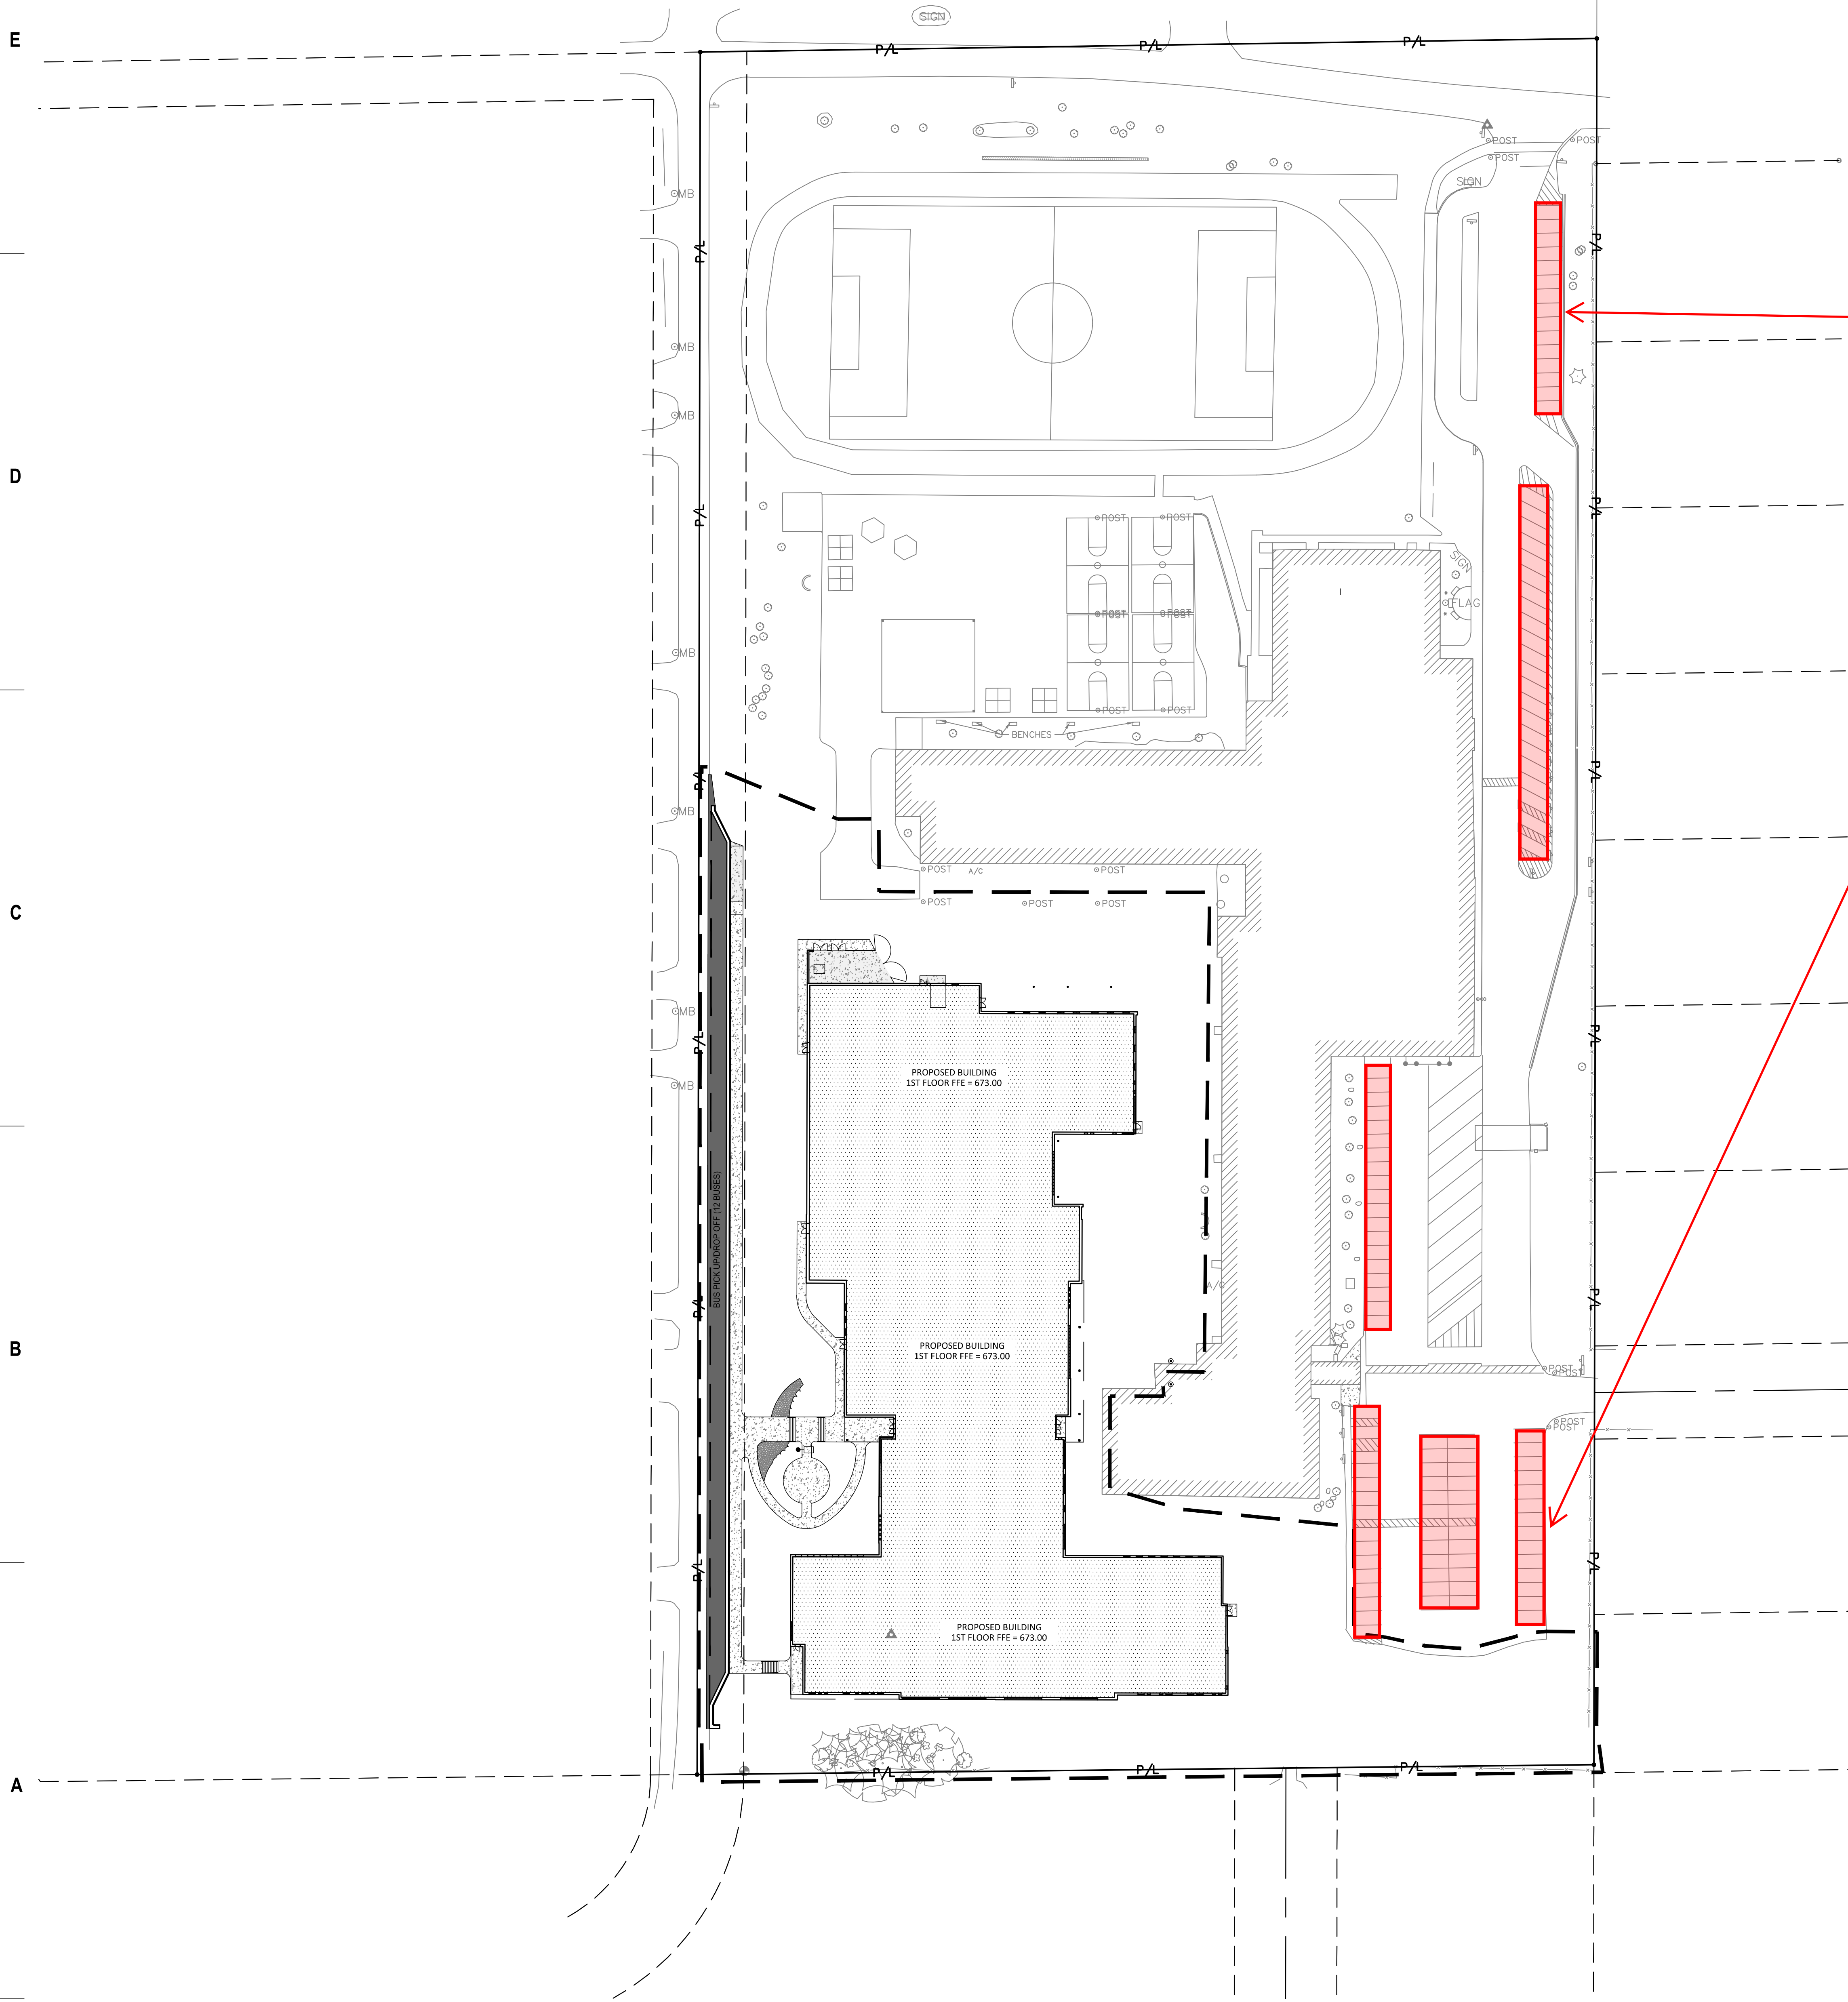

110
EXISTING
PARKING
SPACES



milwaukee 333 East Chicago Street
Milwaukee, Wisconsin 53202
414.271.5330
madison 309 West Johnson Street, Suite 202
Madison, Wisconsin 53703
608.442.2350
denver 1899 Wynkoop Street, Suite 700
Denver, Colorado 80202
303.566.4500

PROJECT INFORMATION
BAYSIDE MIDDLE SCHOOL

601 E ELLSWORTH LN, BAYSIDE, WI 53217

ISSUANCE AND REVISIONS

DATE	DESCRIPTION
09/16/2022	50% DESIGN DEVELOPMENT
11/18/2022	75% DESIGN DEVELOPMENT
11/28/2022	ARC SUBMISSION
12/09/2022	100% DESIGN DEVELOPMENT


KEY PLAN
kapur
7711 N. Port Washington Road
Milwaukee, Wisconsin 53217
kapurinc.com

SHEET INFORMATION
PROGRESS DOCUMENTS NOT FOR CONSTRUCTION
These documents reflect progress and intent and may be subject to change, including additional detail. These are not final construction documents and shall not be used for final bidding or construction-related purposes.

PROJECT MANAGER TS
PROJECT NUMBER 19314-02
OVERALL SITE SIGNAGE AND TRAFFIC CONTROL PLAN - PHASE 1

C103-1

© 2022 Eppstein Uhen Architects, Inc.

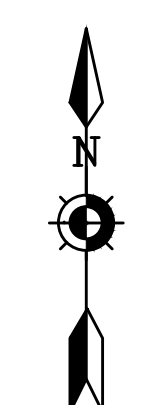

Scale: 0 25 50 100
Scale: 1" = 50'


DIGGERS HOTLINE
Dial 811 or (800)242-8511
www.DiggersHotline.com

KEY INDEX

PROJECT LIMITS

FIGURE 5B: PHASE 2 - PARKING PLAN

PARKING SUMMARY	
REQUIRED PARKING SPACES	75 SPACES
PROPOSED PARKING SPACES	123 SPACES

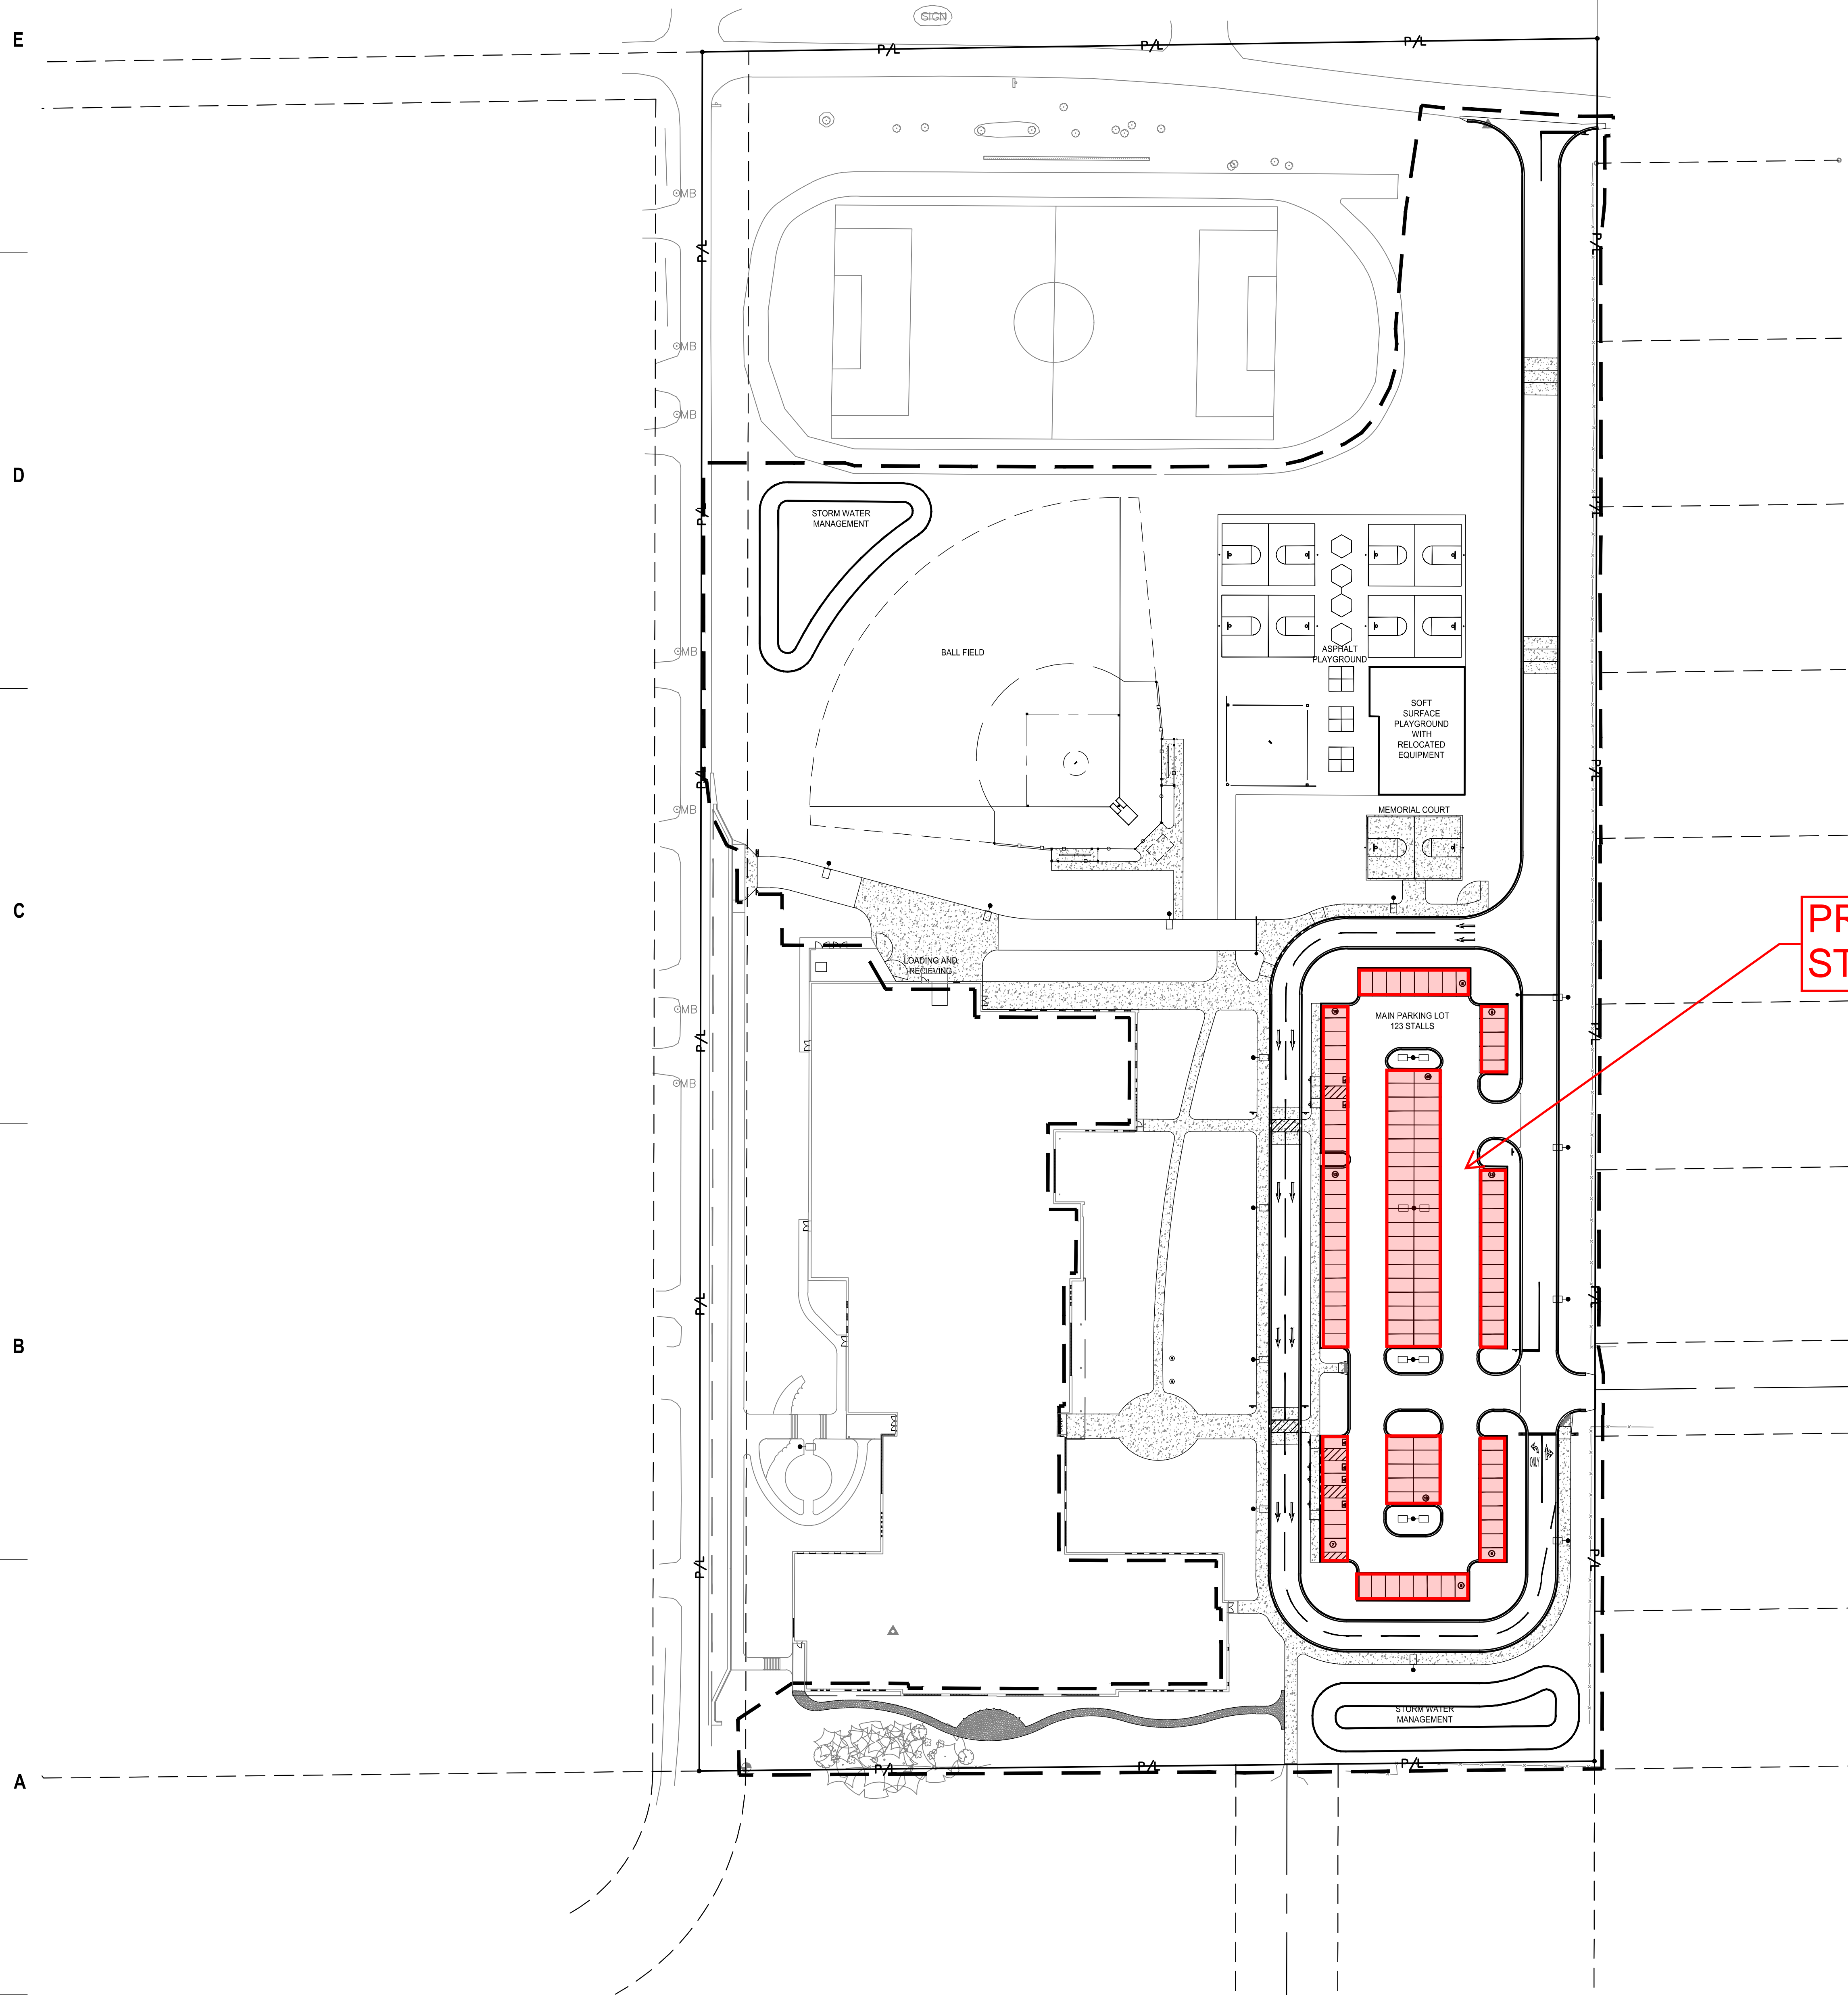

PROPOSED 123 STALL PARKING LOT



milwaukee 333 East Chicago Street
Milwaukee, Wisconsin 53202
414.271.5350

madison 309 West Johnson Street, Suite 202
Madison, Wisconsin 53703
608.442.2550

denver 1859 Wynkoop Street, Suite 700
Denver, Colorado 80202
303.566.4500

PROJECT INFORMATION
BAYSIDE MIDDLE SCHOOL

601 E ELLSWORTH LN, BAYSIDE, WI 53217

ISSUANCE AND REVISIONS

DATE	DESCRIPTION
09/16/2022	50% DESIGN DEVELOPMENT
11/18/2022	75% DESIGN DEVELOPMENT
11/28/2022	ARC SUBMISSION
12/09/2022	100% DESIGN DEVELOPMENT

KEY PLAN

7711 N. Port Washington Road
Milwaukee, Wisconsin 53217
kapurinc.com


SHEET INFORMATION

PROGRESS DOCUMENTS NOT FOR CONSTRUCTION

These documents reflect progress and intent and may be subject to change, including additional detail. These are not final construction documents and shall not be used for final bidding or construction-related purposes.

PROJECT MANAGER TS
PROJECT NUMBER 19314-02
OVERALL SITE SIGNAGE AND TRAFFIC CONTROL PLAN - PHASE 2

C103-2

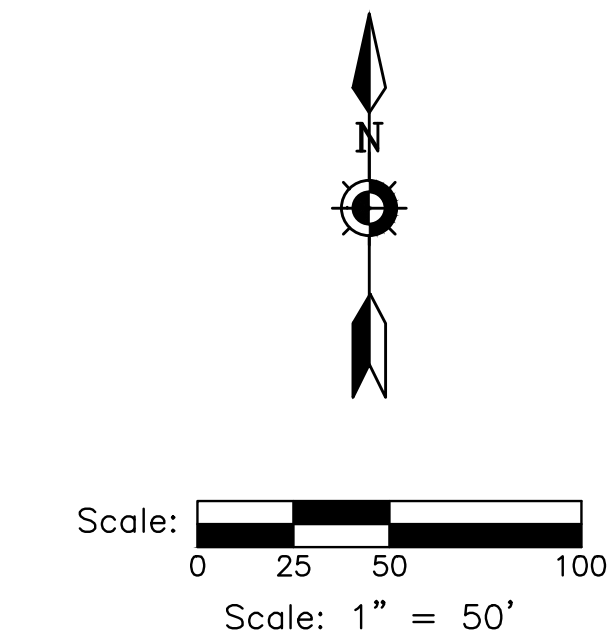

DIGGERS HOTLINE
Dial 811 or (800)242-8511
www.DiggersHotline.com

KEY INDEX

PROJECT LIMITS