


Circulation Diagram Option C

Buses Enter off King Road
& Exit onto Ellsworth Lane

Draft: 3.10.23

Comments: Village of Bayside
Base Plan: School District

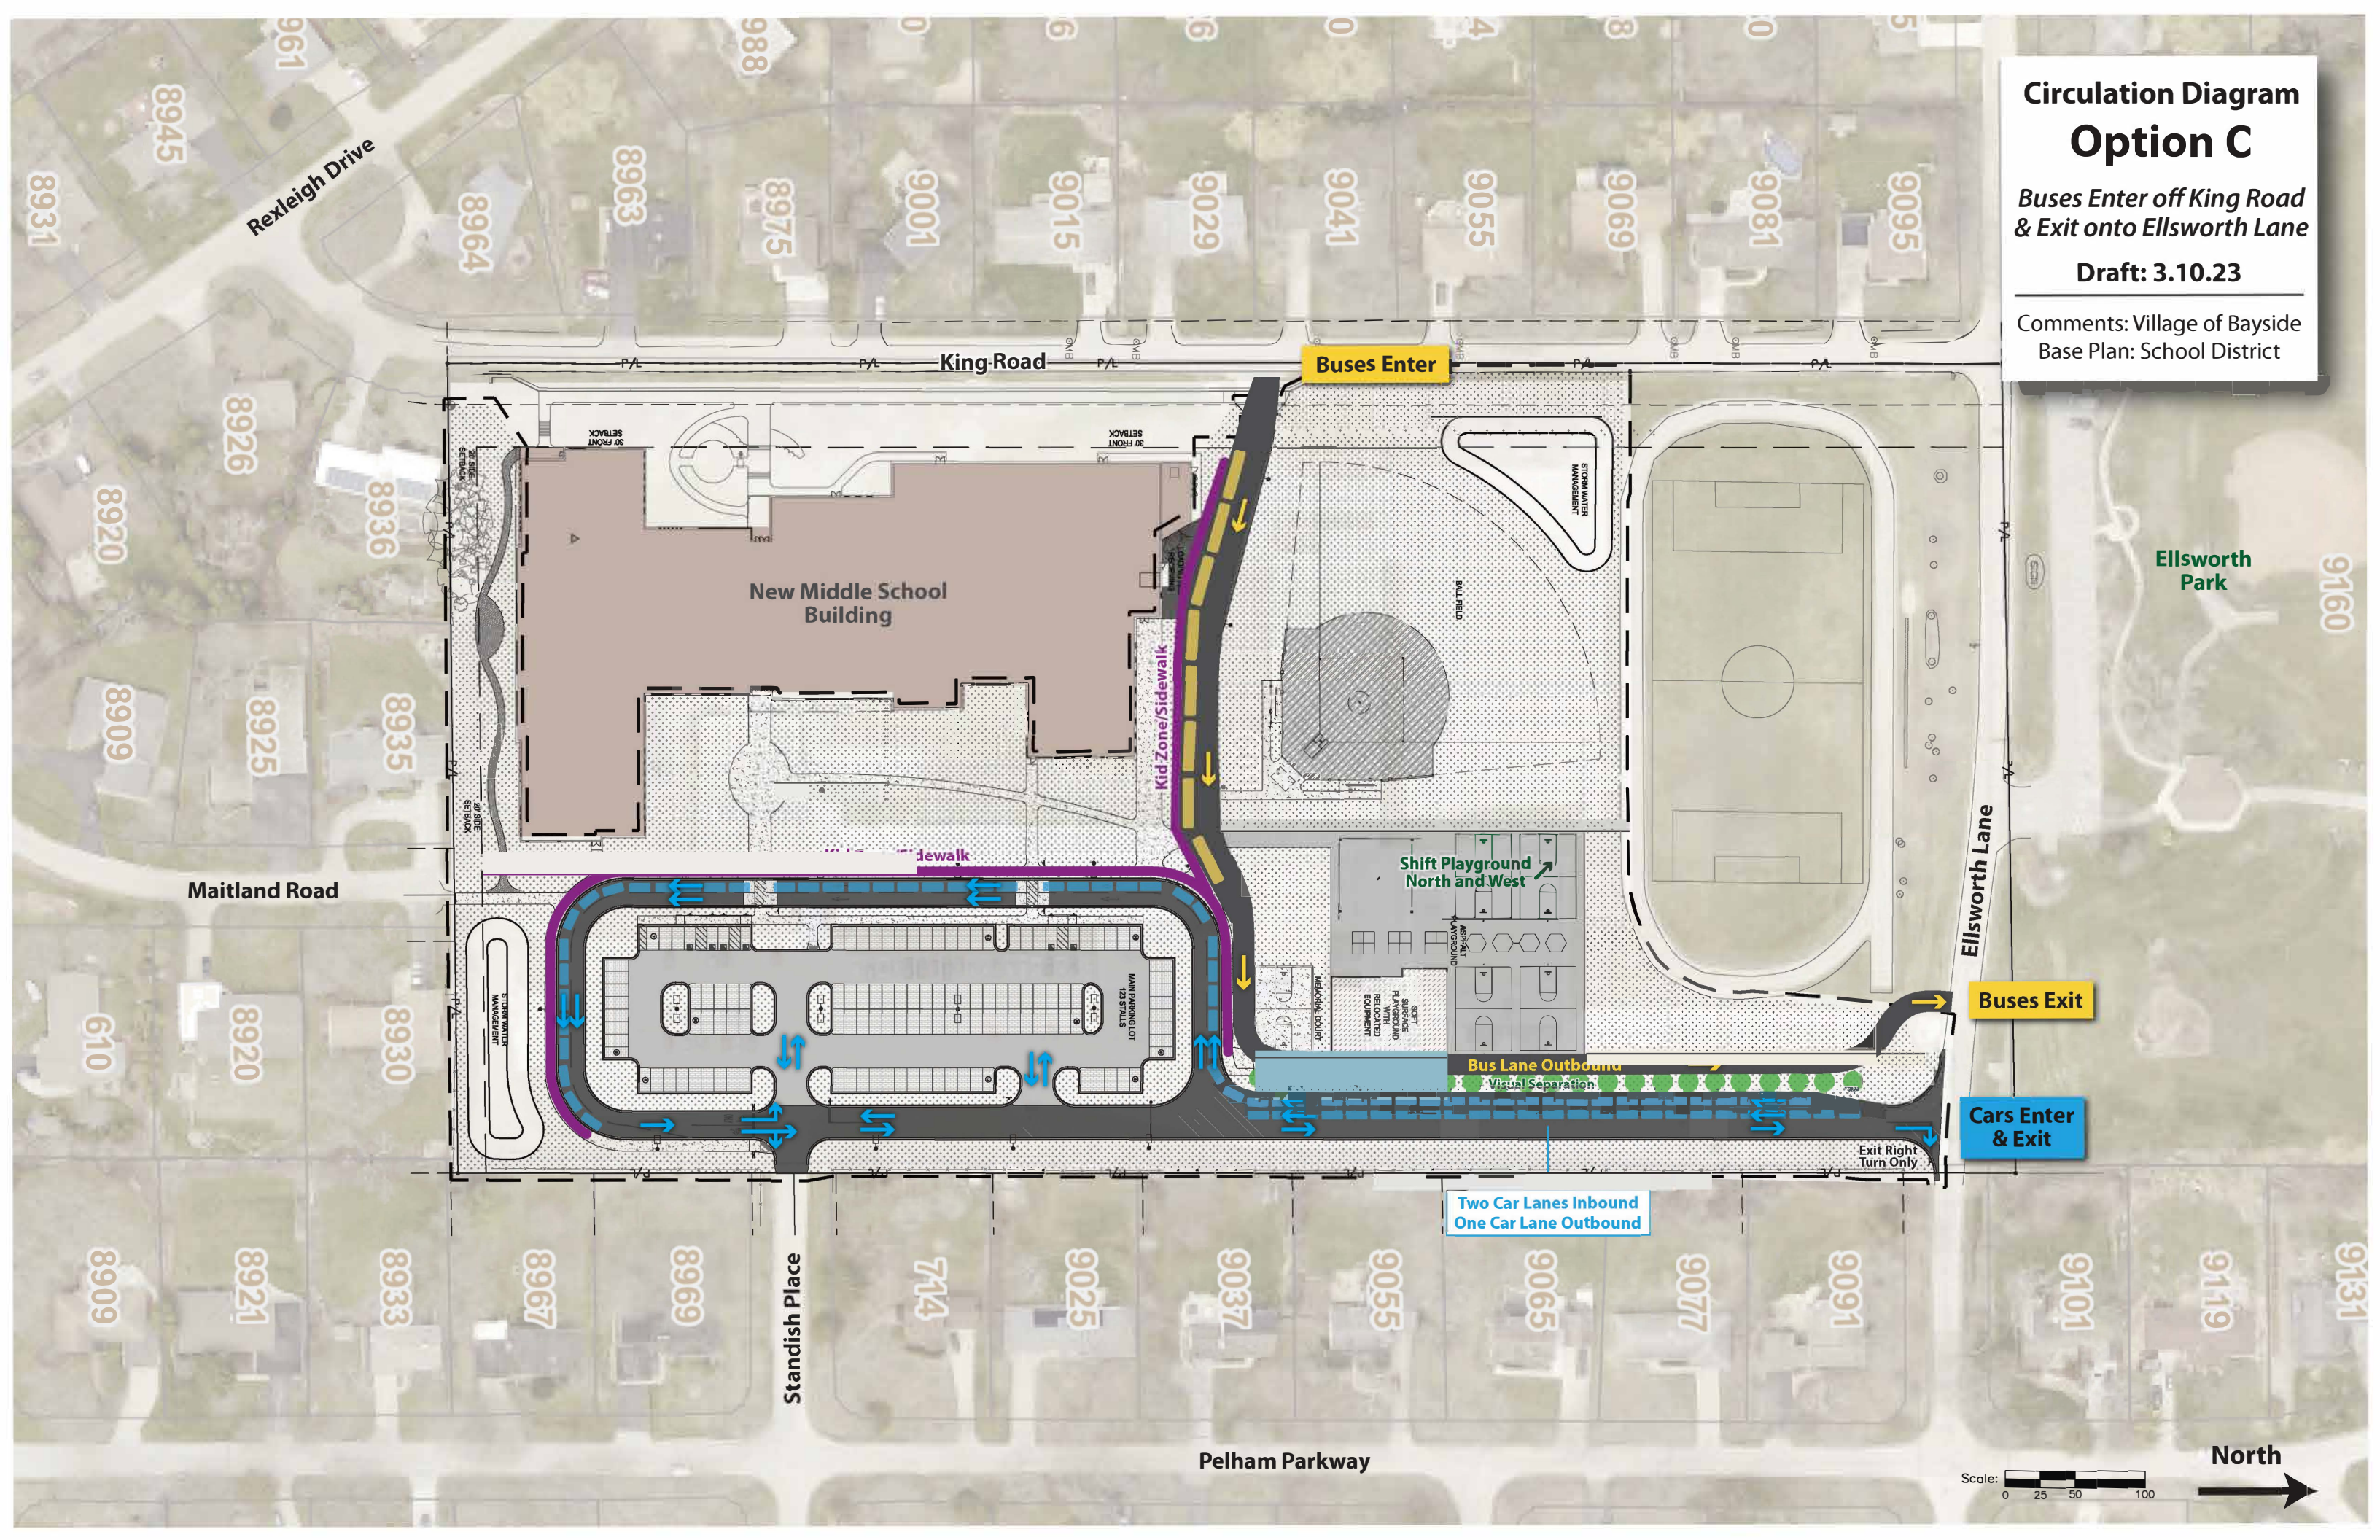

Buses Enter

Buses Exit

Cars Enter
& Exit

Two Car Lanes Inbound
One Car Lane Outbound

Bus Lane Outbound
Visual Separation

Shift Playground
North and West

Kid Zone/Sidewalk

King Road

Maitland Road

Standish Place

Pelham Parkway

Ellsworth Lane

Ellsworth
Park

Scale: 0 25 50 100




Circulation Diagram Option D

Buses Enter & Exit
off Ellsworth Lane

Draft: 3.10.23

Comments: Village of Bayside
Base Plan: School District

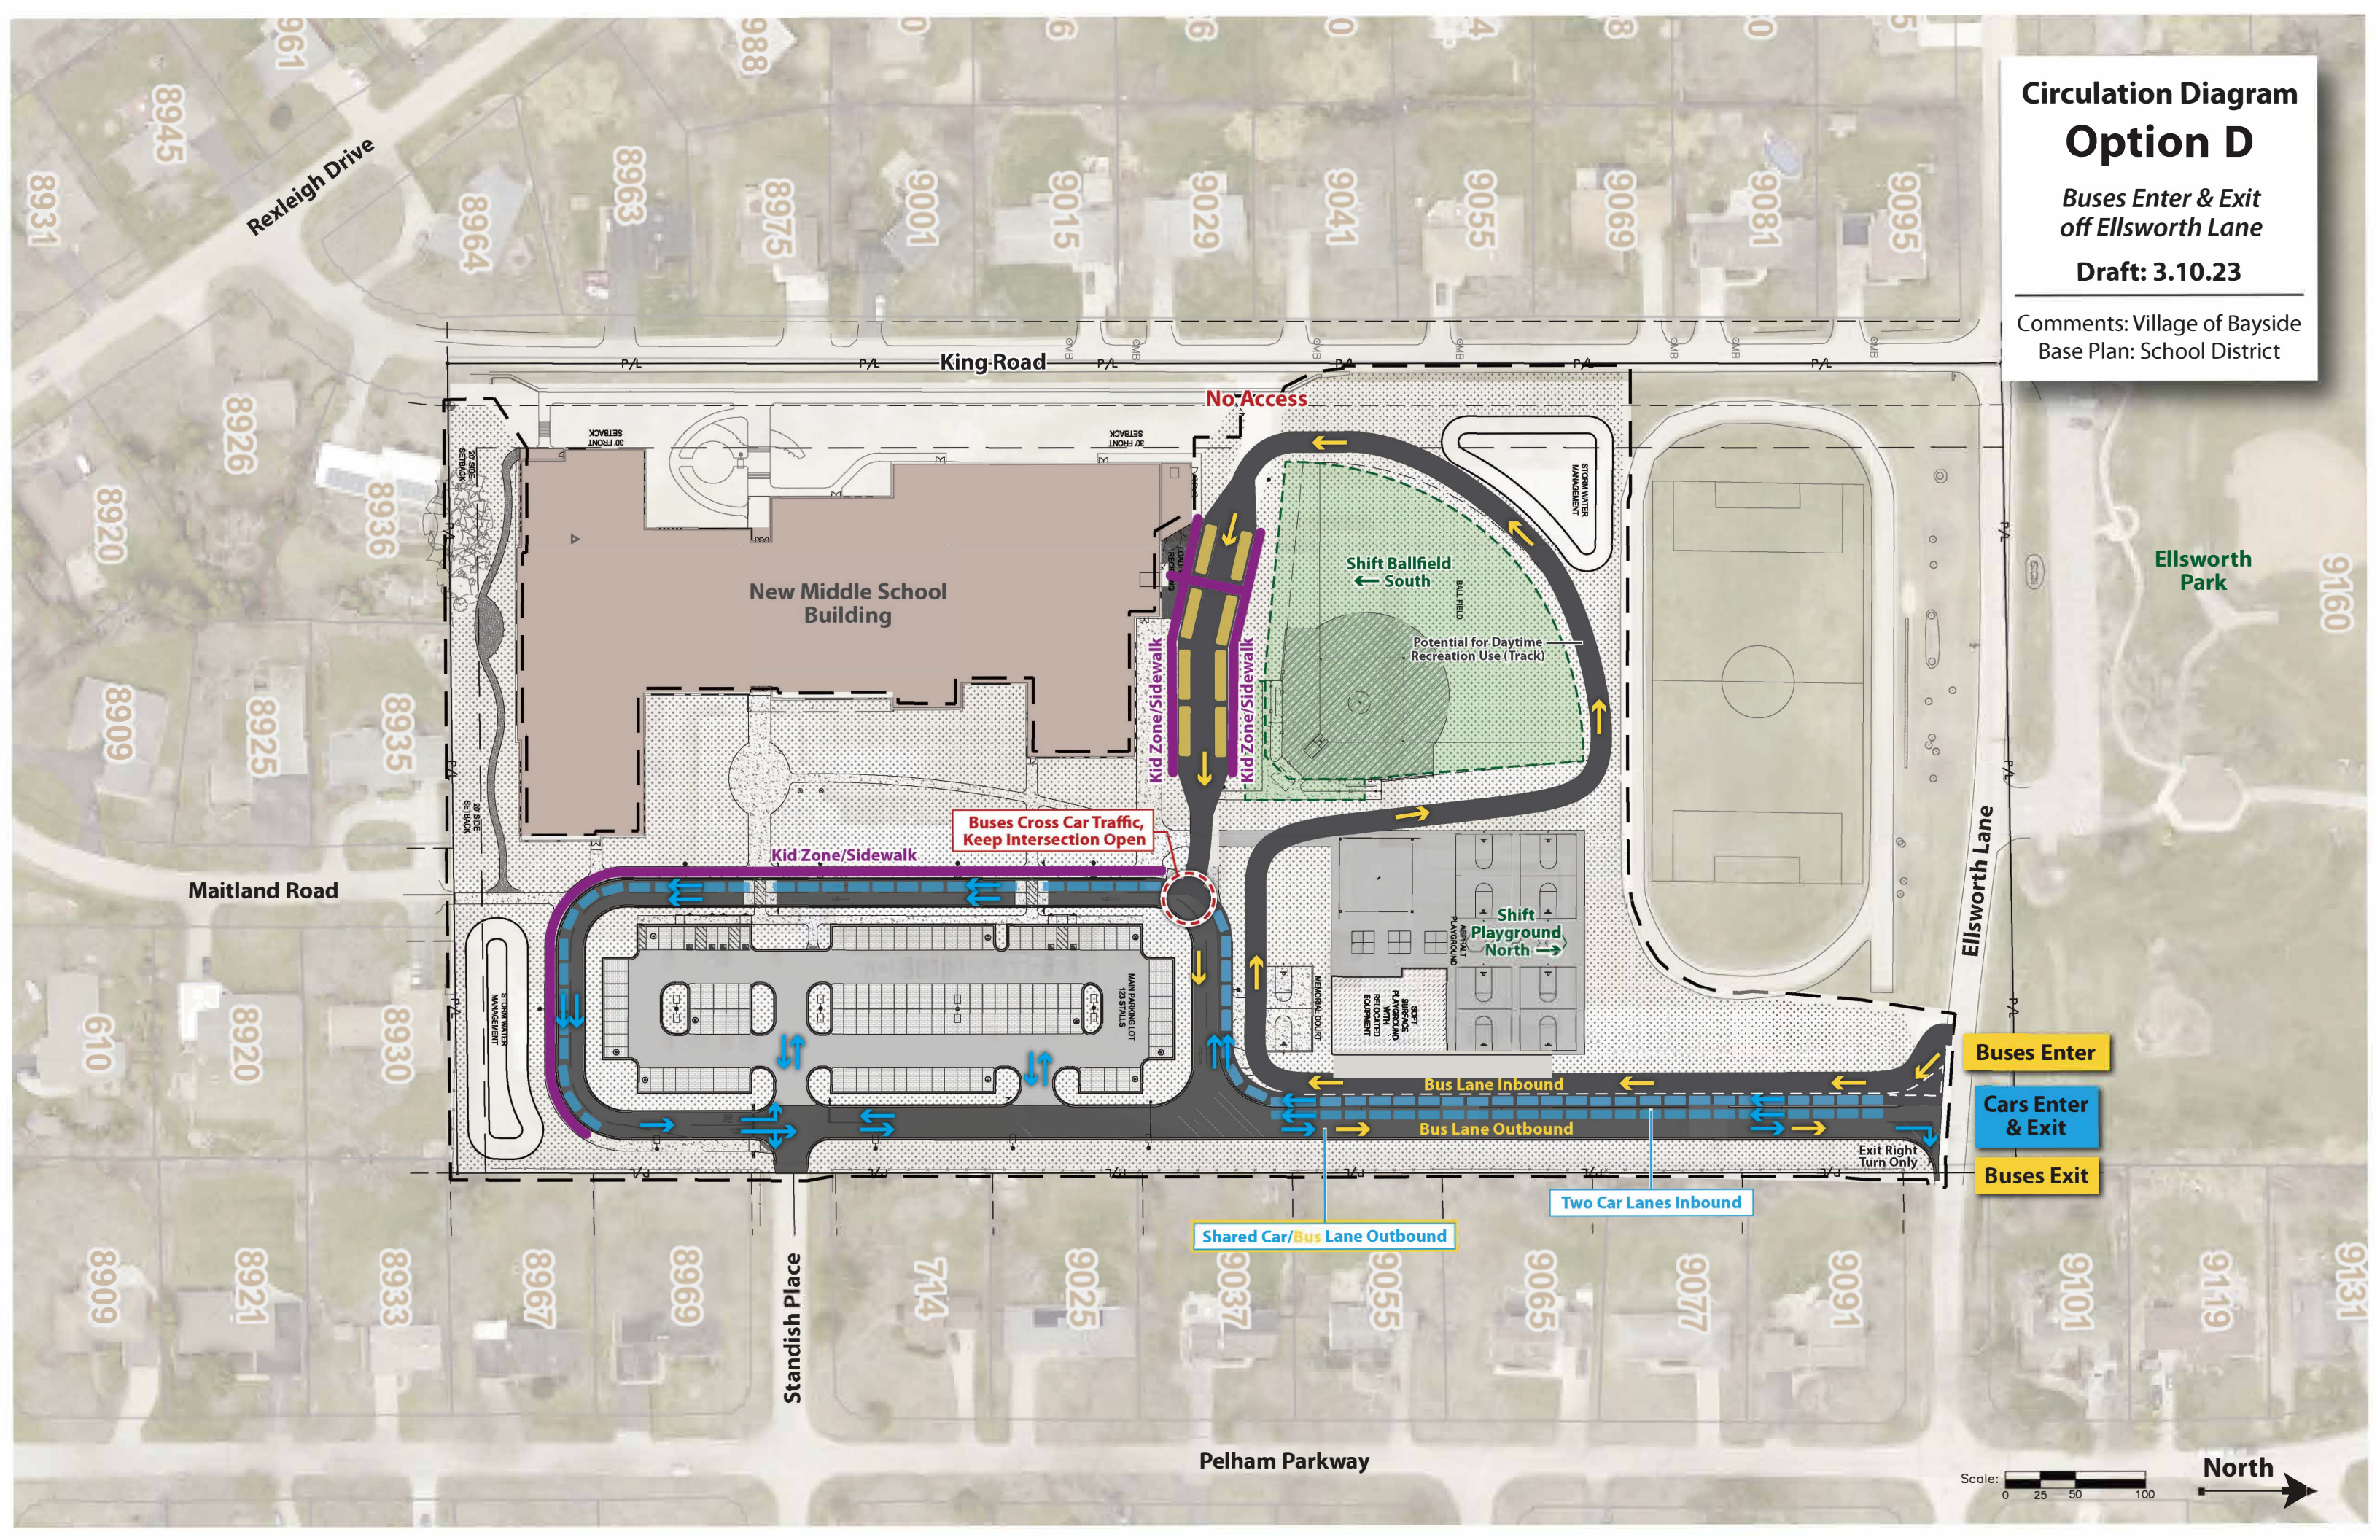

Circulation Diagram Option E

Buses Enter & Exit
off Ellsworth Lane

Draft: 3.10.23

Comments: Village of Bayside
Base Plan: School District

