




MKC | ARCHITECTS

90 Hidden Ravines Drive
Powell, OH 43065
866(675)7584
www.mkcinc.com

CONSULTANTS

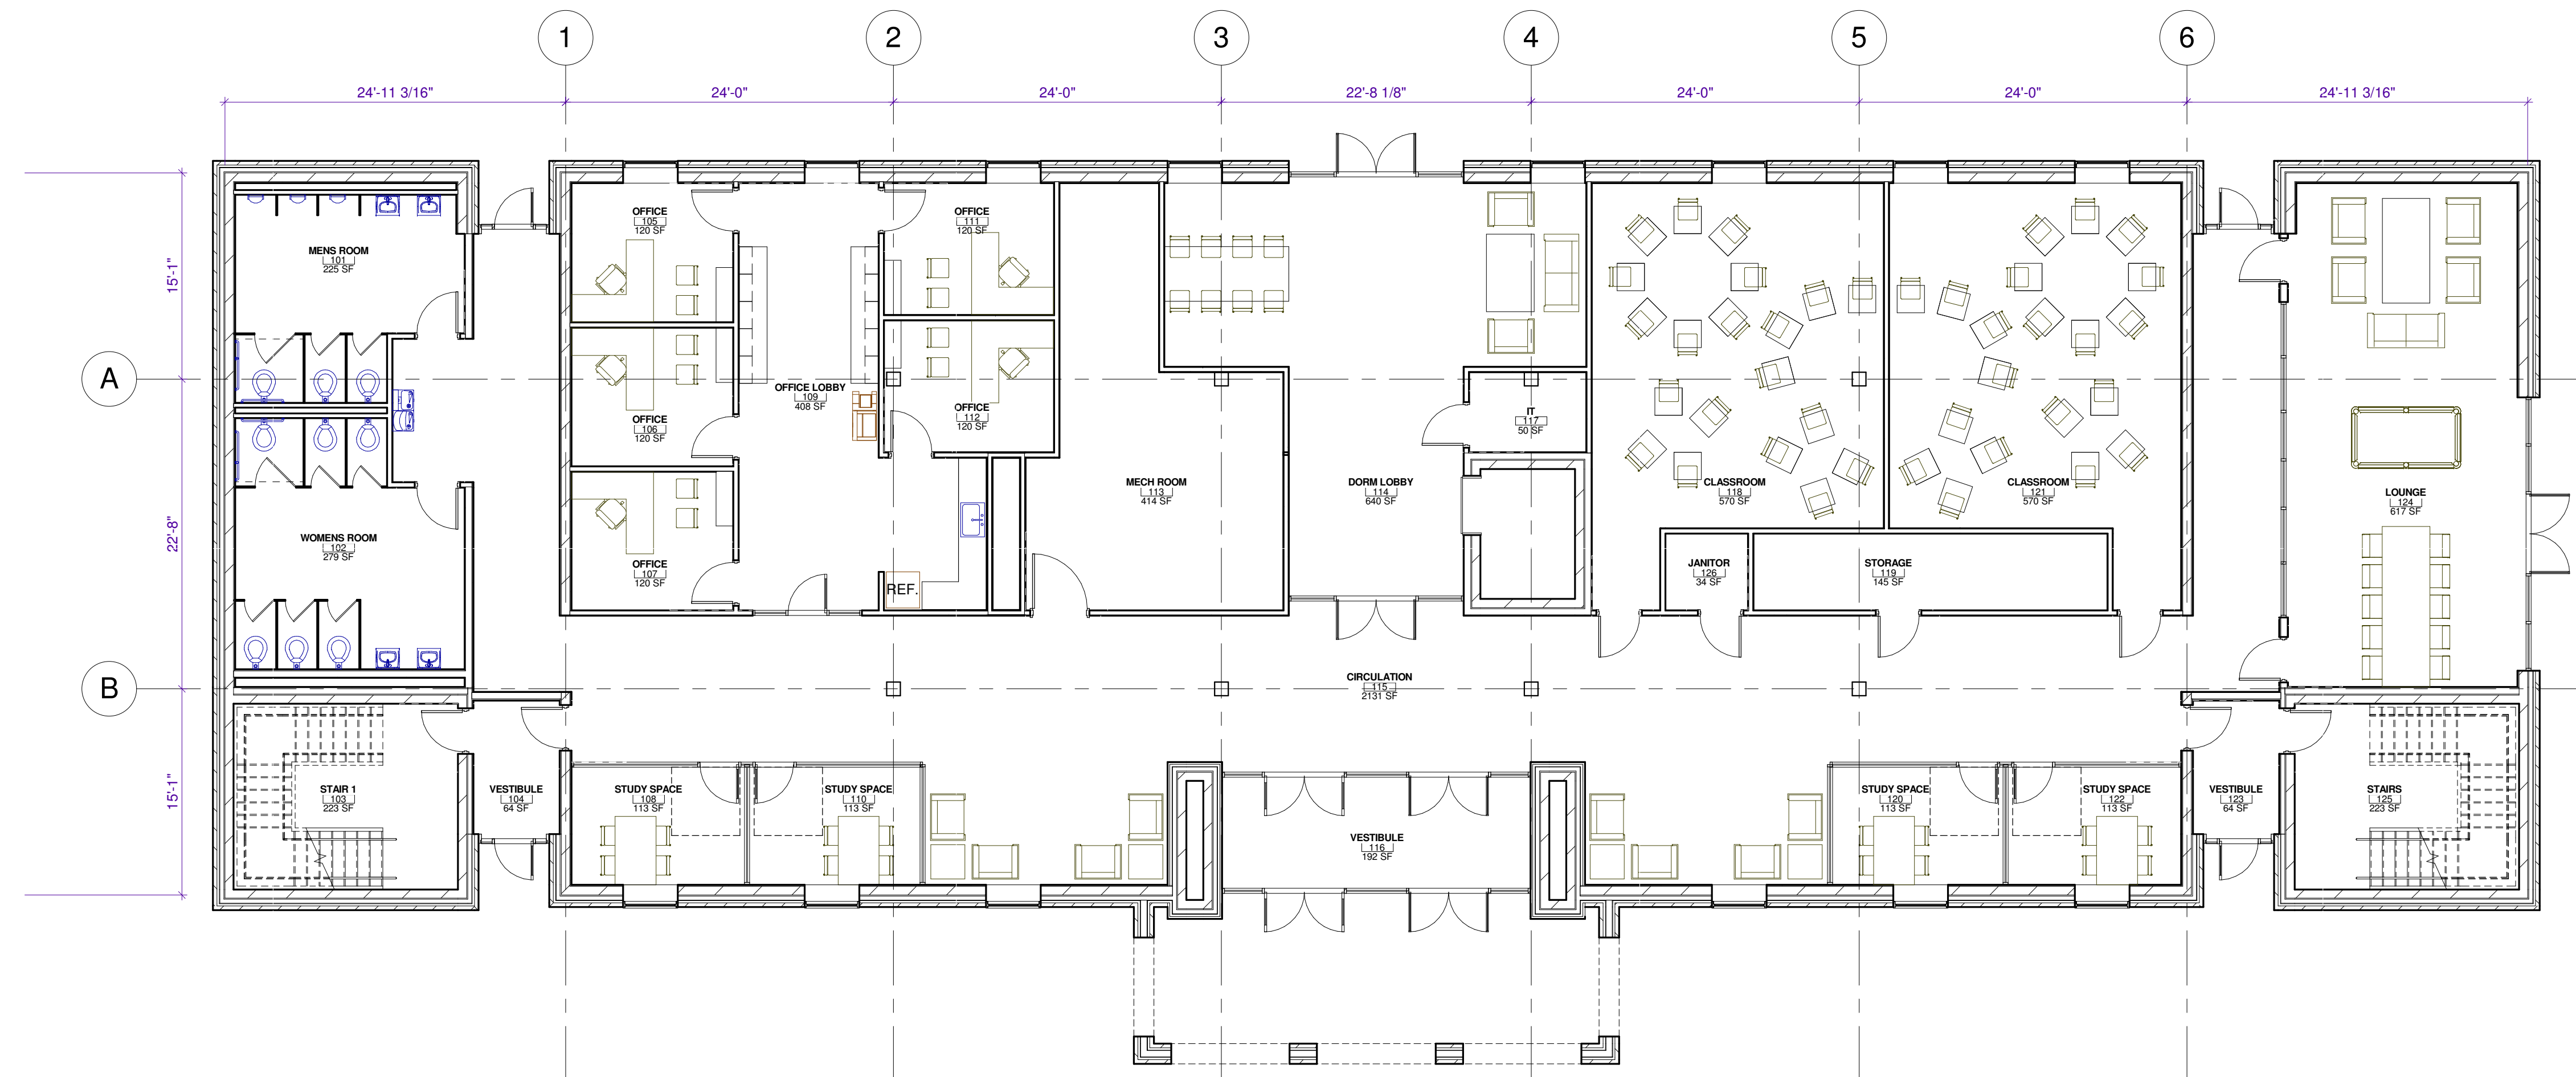

FIRST FLOOR ARCHITECTURAL PLAN
1/8" = 1'-0"

Belmont Abbey College Student Housing

University Housing Solutions

100 Belmont Mt. Holly Rd, Belmont, NC 28012

PRELIMINARY :
NOT FOR
CONSTRUCTION

SUBMITTED: 04.29.2019

A-101

FIRST FLOOR PLAN

MKC PROJECT: 18-071

C:\Users\jomey\Documents\18-071 Belmont Abbey College_Central Model_tomey\001.rvt
4/29/2019 3:30:35 PM

PRELIMINARY NOT FOR CONSTRUCTION

SD



MKC | ARCHITECTS

90 Hidden Ravines Drive
Powell, OH 43065
866(675)7584
www.mkcinc.com

CONSULTANTS



1 SECOND-FIFTH FLOOR ARCHITECTURAL PLAN - TYPICAL
A-102 1/8" = 1'-0"

Belmont Abbey College Student Housing


University Housing Solutions

100 Belmont Mt. Holly Rd, Belmont, NC 28012

PRELIMINARY :

NOT FOR
CONSTRUCTION

SUBMITTED: 04.29.2019

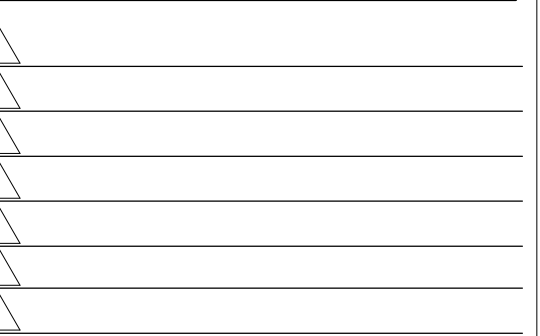

A-102

SECOND-FIFTH FLOOR PLAN

MKC PROJECT: 18-071



PRELIMINARY NOT FOR CONSTRUCTION



MKC | ARCHITECTS

90 Hidden Ravines Drive
Powell, OH 43065
866(675)7584
www.mkcinc.com

CONSULTANTS

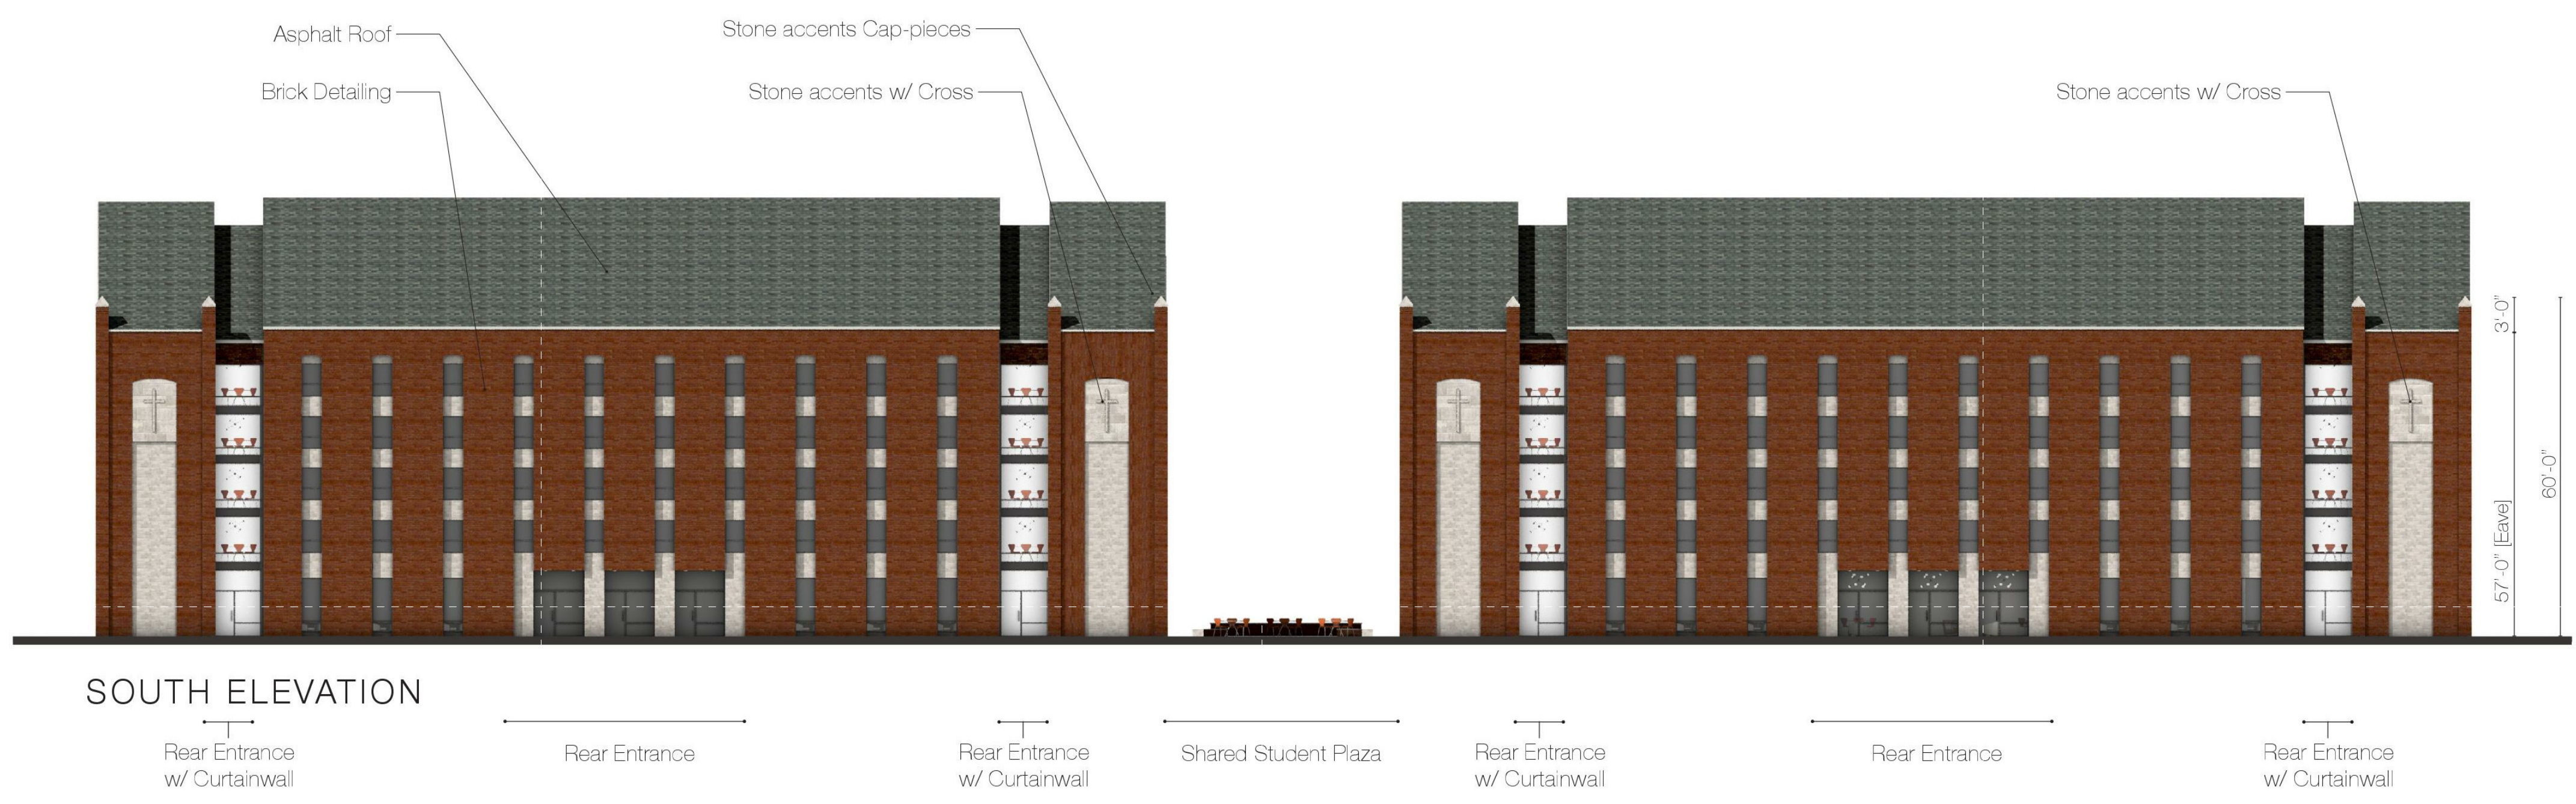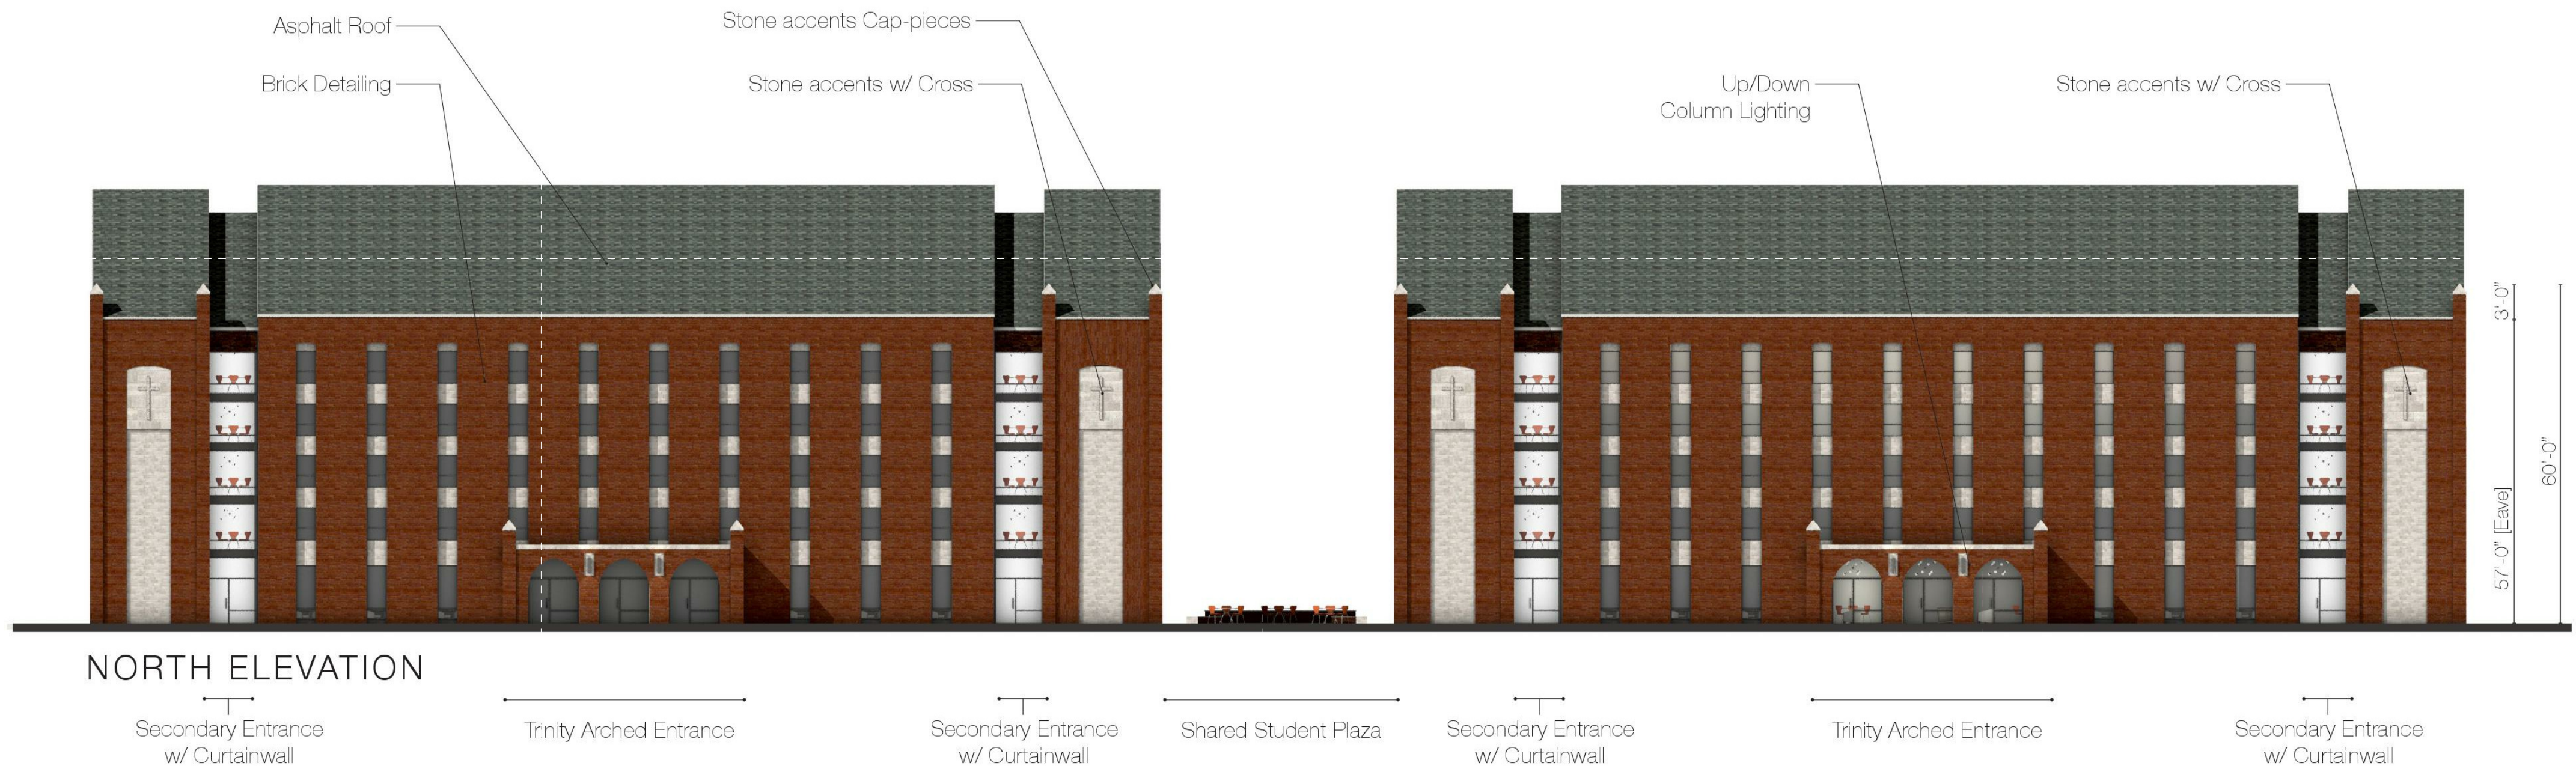

Belmont Abbey College Student Housing


University Housing Solutions

100 Belmont Mt. Holly Rd, Belmont, NC 28012

PRELIMINARY :

NOT FOR
CONSTRUCTION

SUBMITTED: 04.29.2019

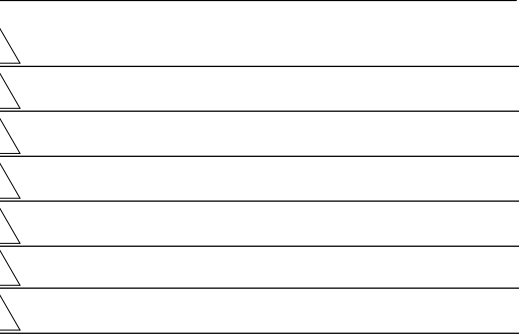

A-103

ELEVATIONS

MKC PROJECT: 18-071

4/29/2019 3:30:36 PM C:\Users\jomey\Documents\18-071 Belmont Abbey College_Central Model_tomey\001.rvt

PRELIMINARY NOT FOR CONSTRUCTION

1

2

3

4

5

SD



PRELIMINARY NOT FOR CONSTRUCTION



MKC | ARCHITECTS

90 Hidden Ravines Drive
Powell, OH 43065
866(675)7584
www.mkcinc.com

CONSULTANTS

Belmont Abbey College Student Housing

University Housing Solutions

100 Belmont Mt. Holly Rd, Belmont, NC 28012

PRELIMINARY :
NOT FOR
CONSTRUCTION

SUBMITTED: 04.29.2019

A-104

PERSPECTIVES

MKC PROJECT: 18-071

4/29/2019 3:30:36 PM
C:\Users\jomey\Documents\18-071 Belmont Abbey College_Central Model_tomey\001.rvt

D

C

B

A

1

2

3

4

5

SD