

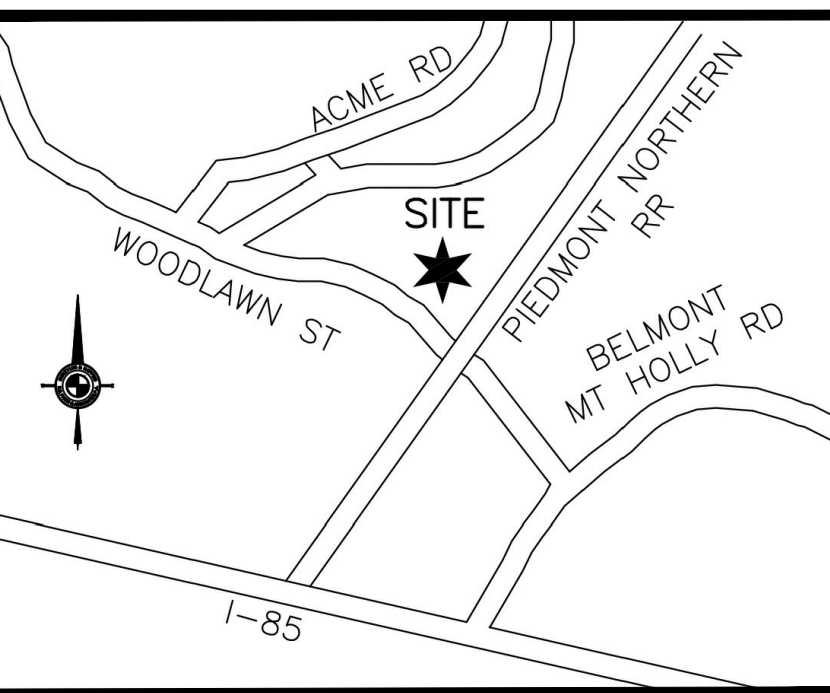
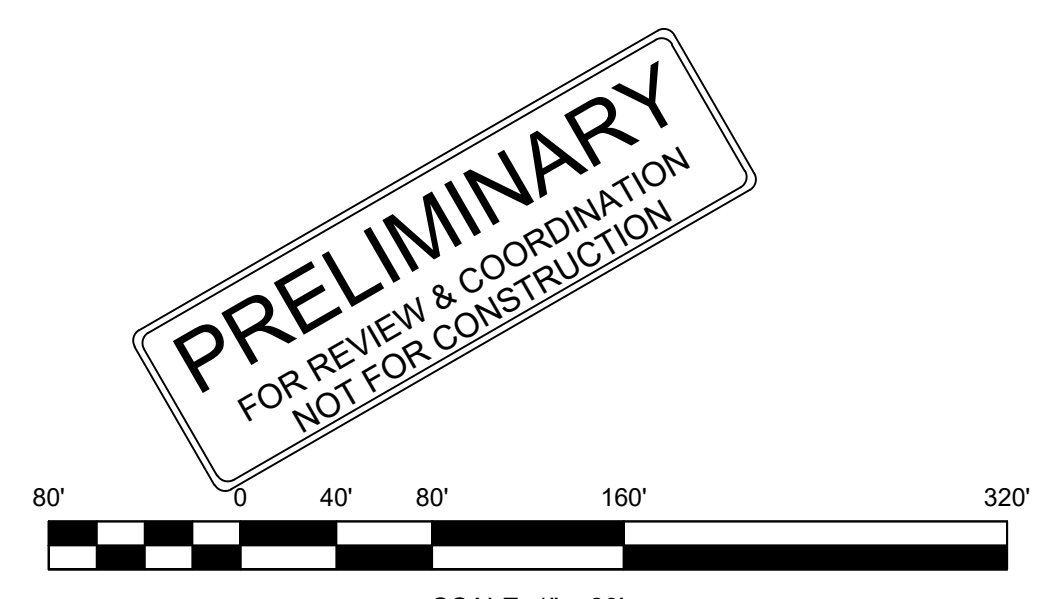
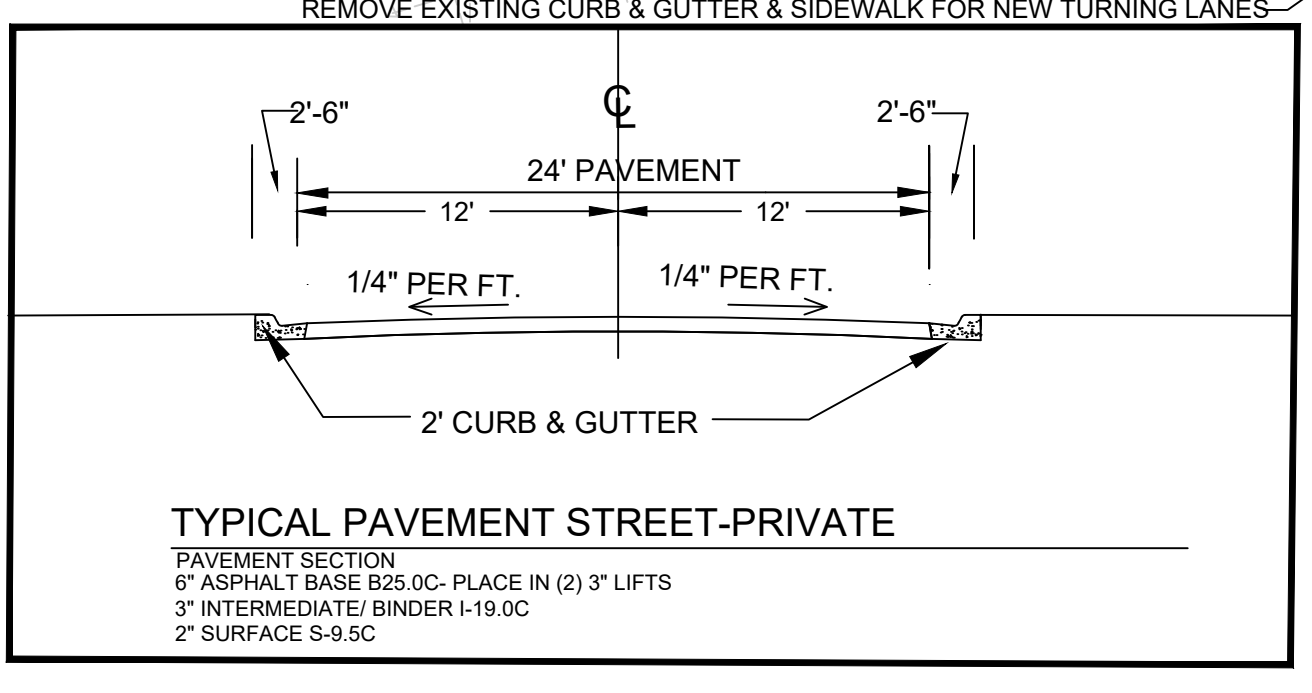
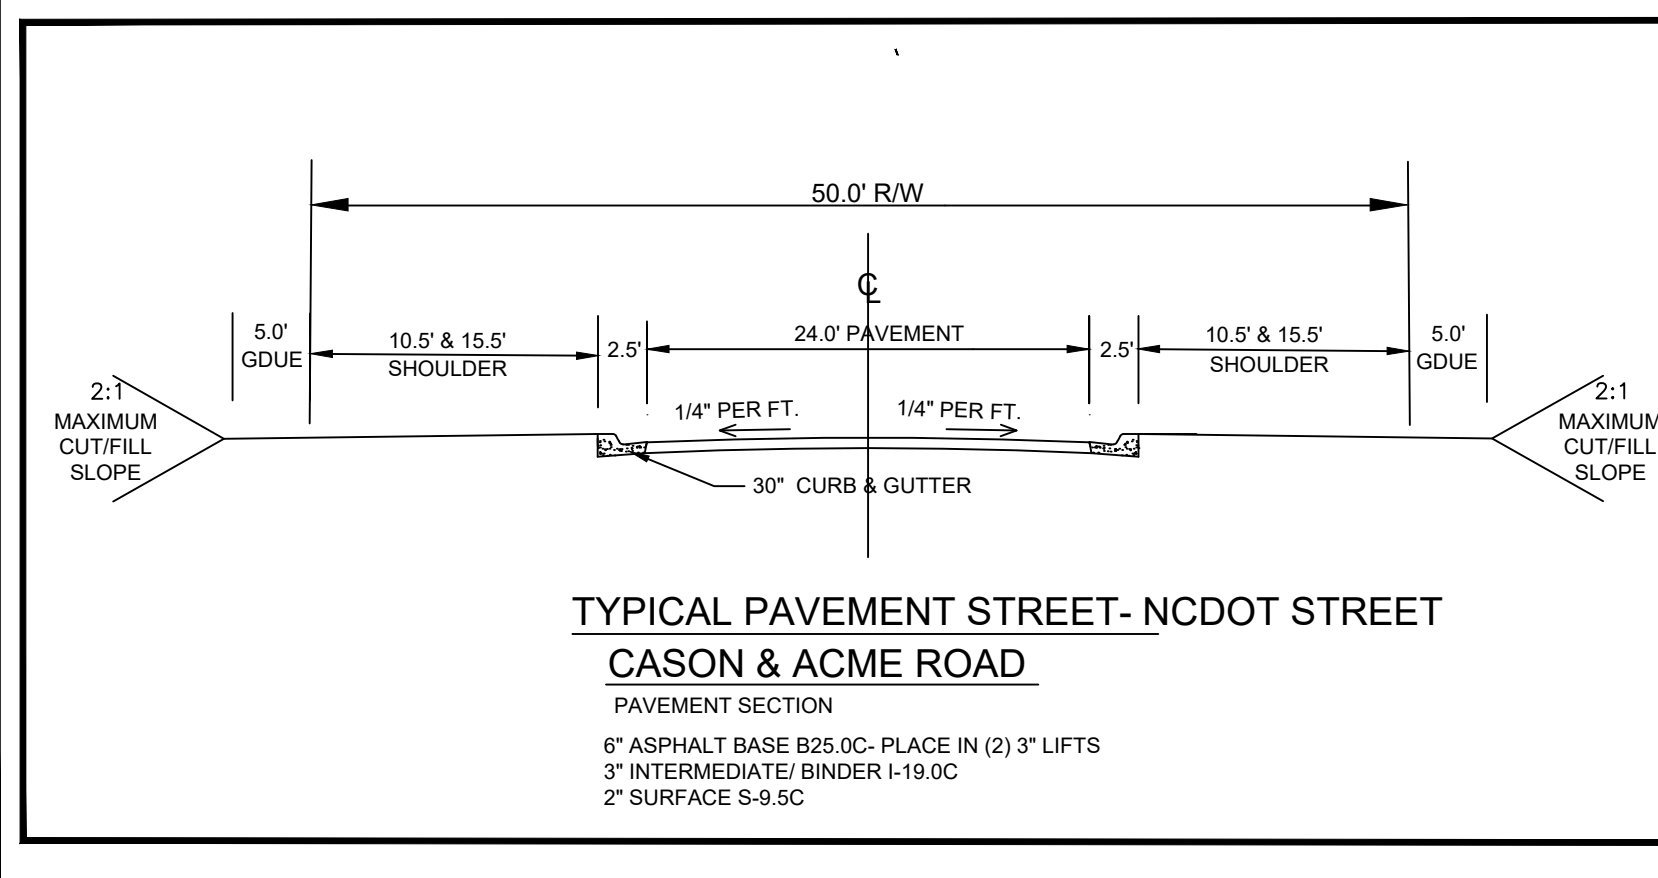
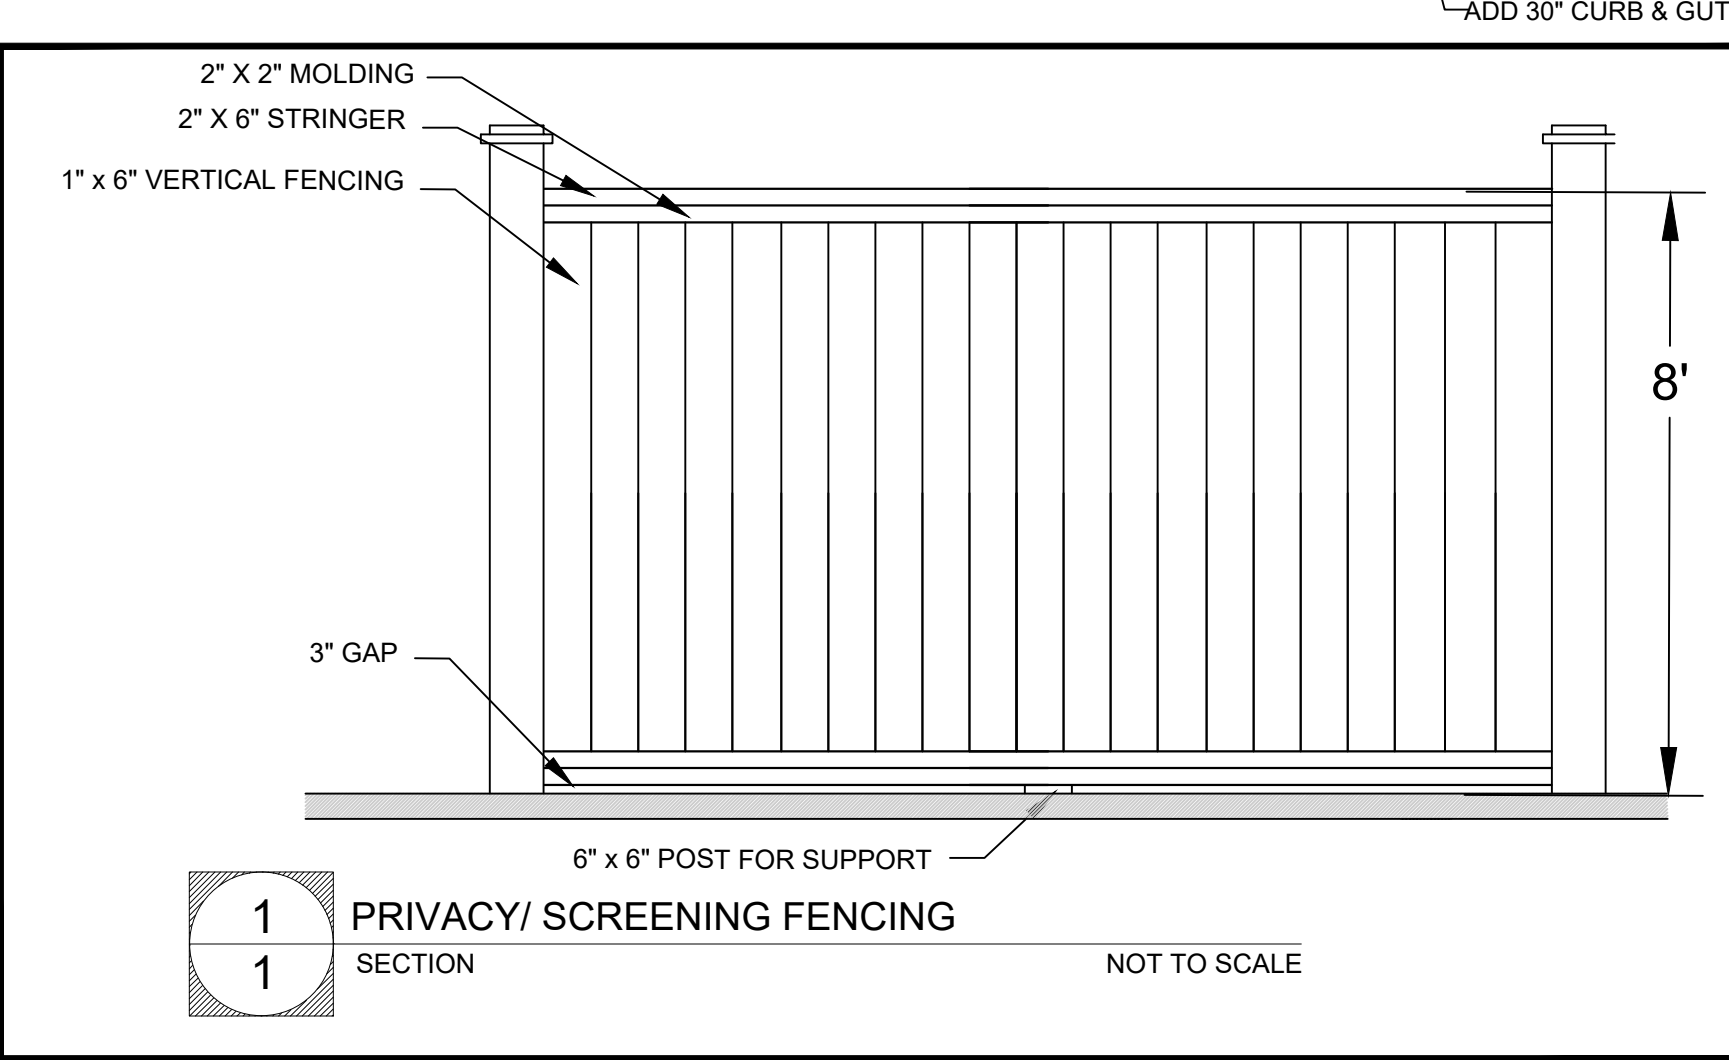


ALL DESIGNS, DRAWINGS & SPECIFICATIONS DEPICTED ON THIS SHEET ARE PROPERTY OF FRANKLIN S. CRAIG PE CONSULTING ENGINEER. ANY UNAUTHORIZED USE OR REPRODUCTION IS SUBJECT TO LEGAL PROSECUTION. POSSESSION IN ANY FORM CONSTITUTES ACCEPTANCE OF THESE CONDITIONS.

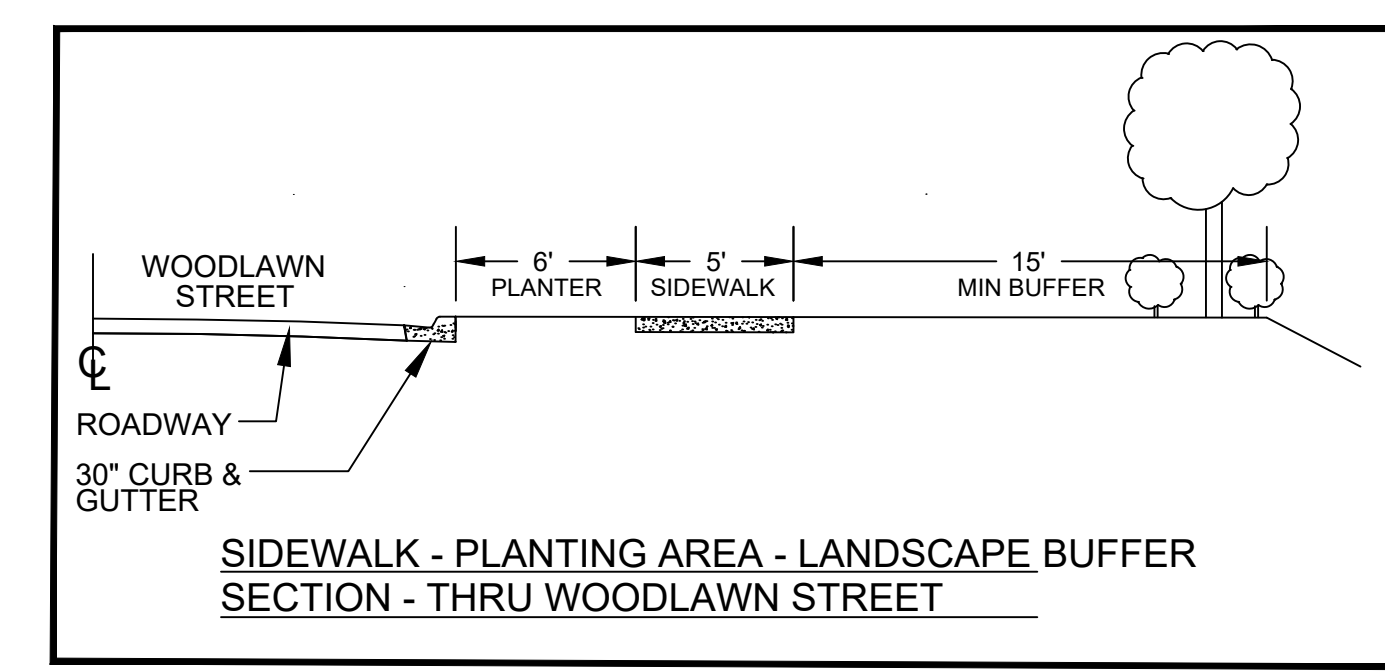

**VICINITY MAP**  
NOT TO SCALE

NO.	DATE	REVISION
1	2.5.2019	

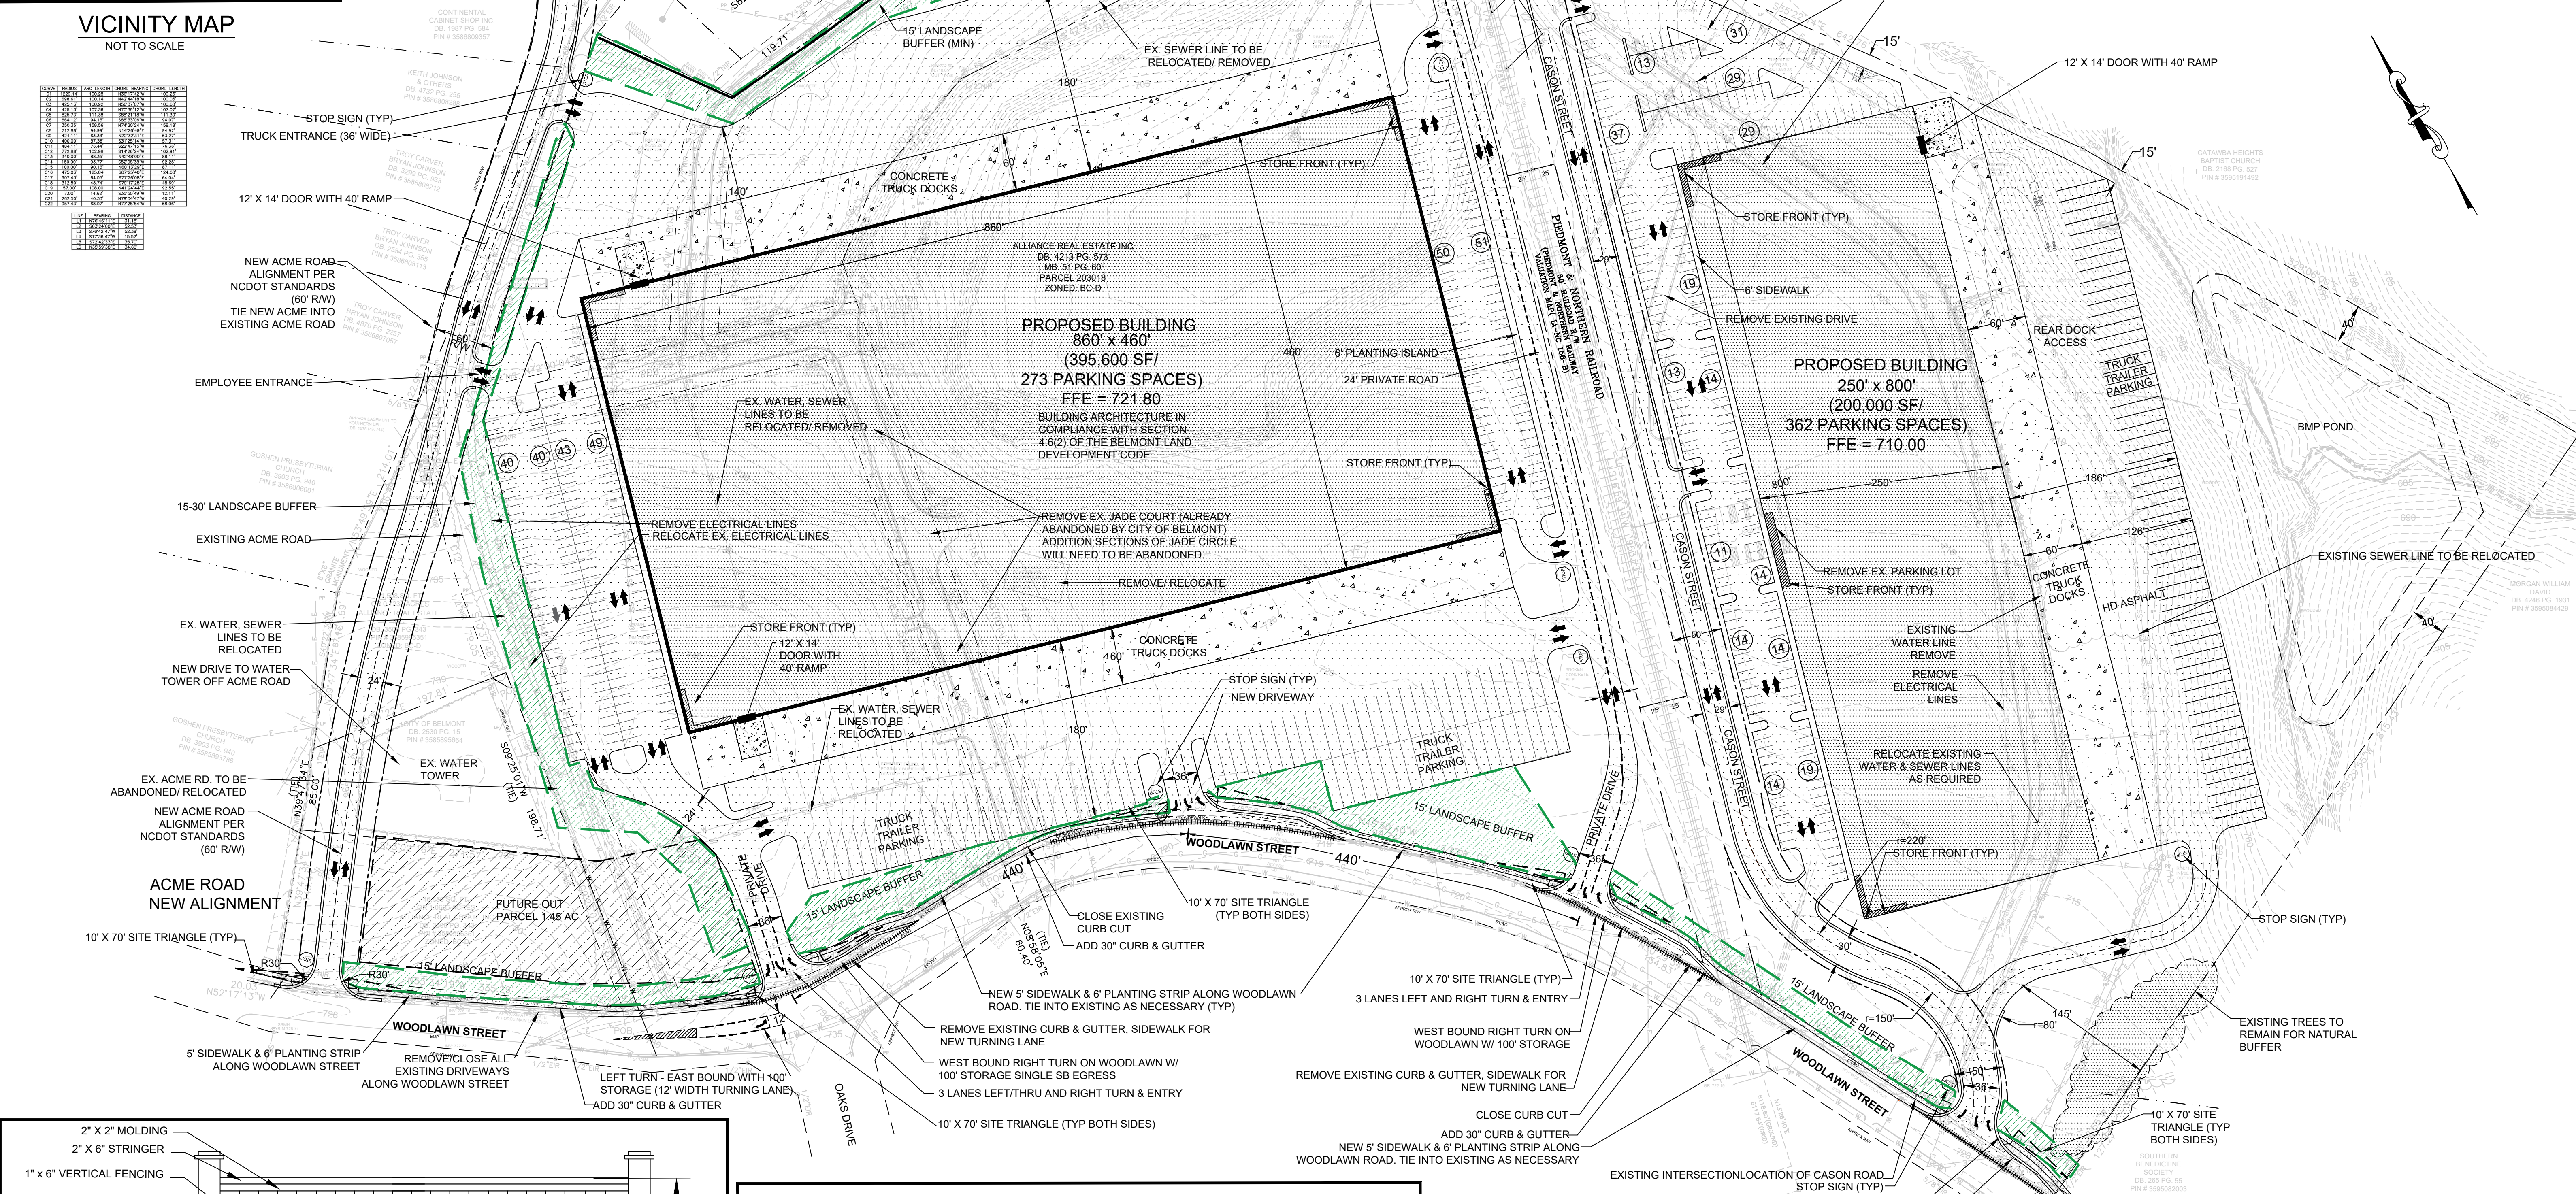

**PRELIMINARY**  
FOR REVIEW & COORDINATION  
NOT FOR CONSTRUCTION



ISSUE DATE: APRIL 10, 2018		
NO.	DATE	REVISION
1	2.5.2019	



**RIVERWEST BUSINESS PARK  
WOODLAWN ROAD  
BELMONT, NC**

**SITE PLAN  
PRELIMINARY LAYOUT**

