

PLAN B

APPROVED

by City Council 4/5/2021

PRELIMINARY FOR REVIEW PURPOSES ONLY

SOUTH POINT TOWNHOMES


SCHEMATIC DESIGN PLAN

ISAACS




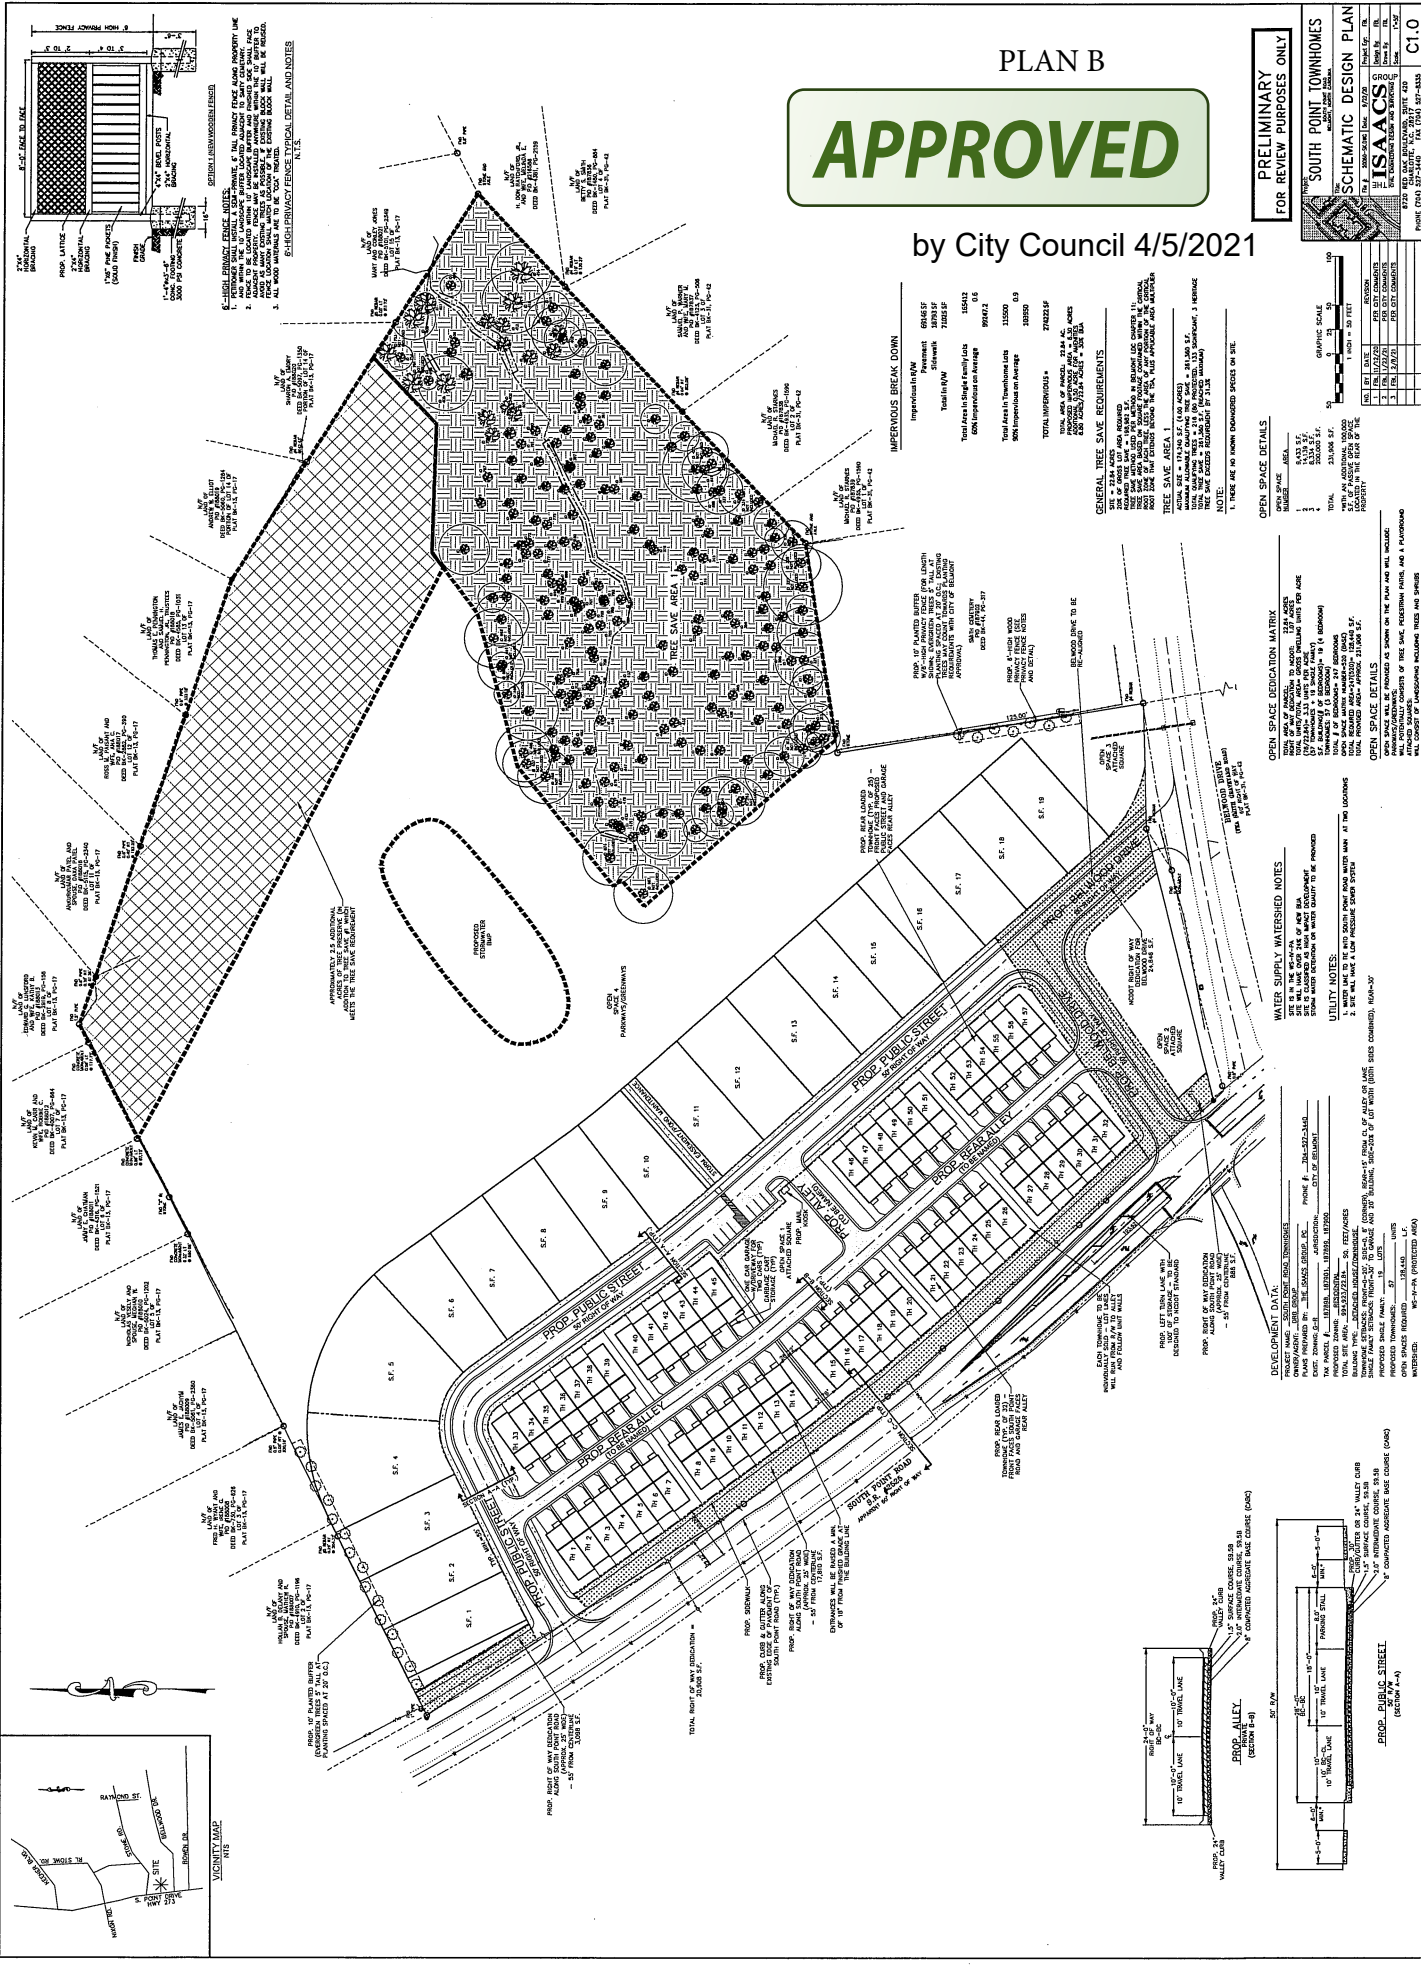

HIGH-PRIVACY FENCE NOTES:



N.T.S.

IMPERVIOUS BREAK DOWN


GENERAL TREE SAVE REQUIREMENTS:



OPEN SPACE DETAILS:





















































C1.0










