


MALLARD POINTE BELVEDERE, CA

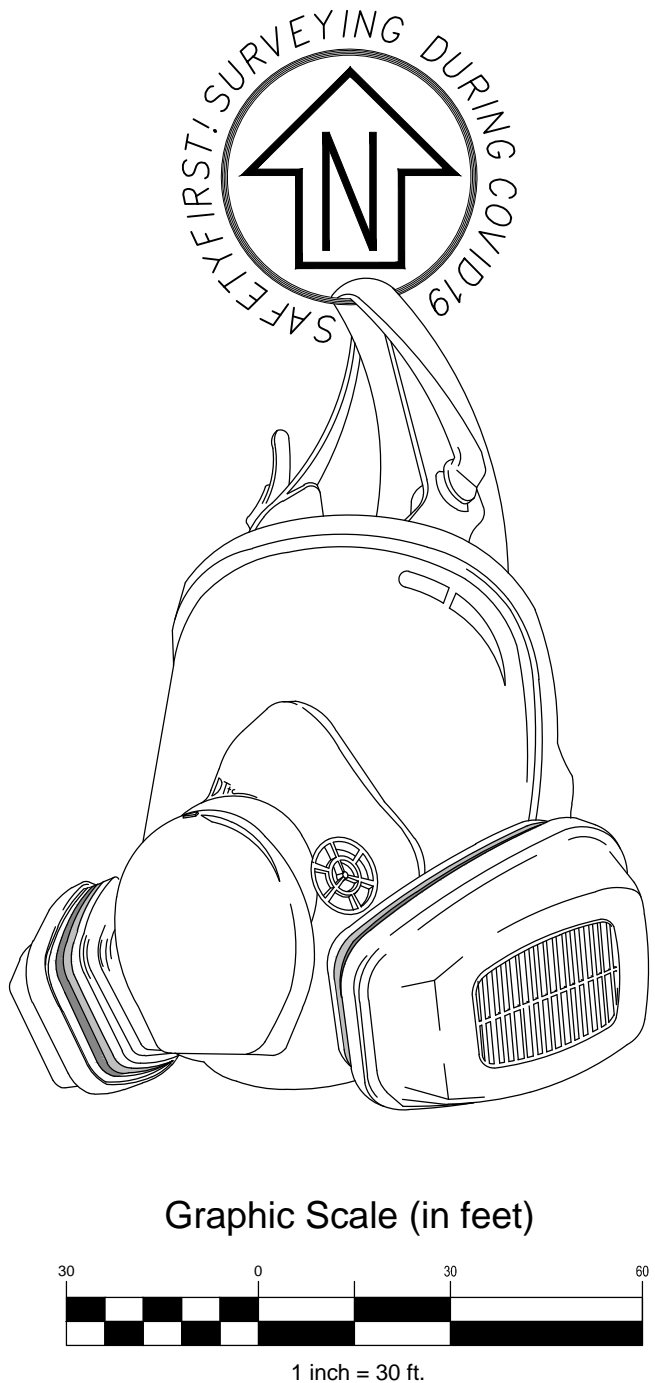

AERIAL MAPPING

SCALE: 1"=30'

U.S.A. NOTIFICATION SERVICE



CSW | ST2

**CSW/Stuber-Stroeh
Engineering Group, Inc.**

45 Leverett Court Tel: 415.883.9850
Novato, CA 94949 Fax: 415.883.9836

Civil & Structural Engineers
Surveying & Mapping
Environmental Planning
Land Planning
Construction Management

<http://www.cswst.com>

City Of Belvedere
County Of Marin
State Of California

1. DISTANCES SHOWN ARE IN FEET AND DECIMALS THEREOF.
2. AERIAL CONTROL SHOWN HEREON PER CALIFORNIA REAL TIME NETWORK (CRTN), CALIFORNIA COORDINATE SYSTEM, NORTH AMERICAN DATUM OF 1983 (NAD83), ZONE 13. DPOCH 2017'S CONTROL SURVEY WAS PERFORMED ON AUGUST 12, 2020. VERTICAL DATUM IS NORTH AMERICAN VERTICAL DATUM OF 1988 (NAVD88) PER CRTN AND CHECKED INTO LEGAL BENCHMARK 7-481 AT ELEVATION 11.923', WHICH IS LOWER THAN THE PUBLISHED ELEVATION OF 12.11', WHICH APPEARS TO BE CONVERTED MANUALLY FROM NGVD29 DATUM. GPS CONTROL HELD FOR VERTICAL INFORMATION SHOWN HEREON.
3. SVAS FLIGHT PERFORMED ON AUGUST 13, 2020 BY A LICENSED COMMERCIAL sUAS REMOTE PILOT.
4. AREAS OF DENSE VEGETATION, TREES AND OTHER OBSTRUCTIONS ARE SUBJECT TO REDUCED ACCURACIES.
5. TOPOGRAPHIC FEATURES, UTILITIES, AND OTHER SURFACE IMPROVEMENTS MAY EXIST THAT ARE NOT SHOWN HEREON DUE TO DENSE VEGETATION, UNDERNEATH VEHICLES, ETC. DUE TO LINE OF SIGHT.
6. AERIAL SURVEY WILL NEED TO BE SUPPLEMENTED BY CONVENTIONAL FIELD SURVEY FOR AREAS OF PRECISE GRADING, ADA, ETC. WHERE VERY PRECISE ELEVATIONS ARE REQUIRED. THE PURPOSE OF THIS AERIAL SURVEY IS FOR FEASIBILITY PURPOSES AND USE BEYOND THIS INTENTION SHOULD BE AVOIDED AND IS NOT THE RESPONSIBILITY OF CSWST2 IF THIS DATA IS USED FOR ALTERNATE PURPOSES.

MALLARD POINTE AERIAL SURVEY THOMPSON DORFMAN

Rev	Date	Description	Designed	Drawn	Checked
	8/26/20	ADDED SPOT ELEVATIONS	-	JLW	JLW
	8/18/20	SUBMITTED TO CLIENT	-	JLW	JLW