

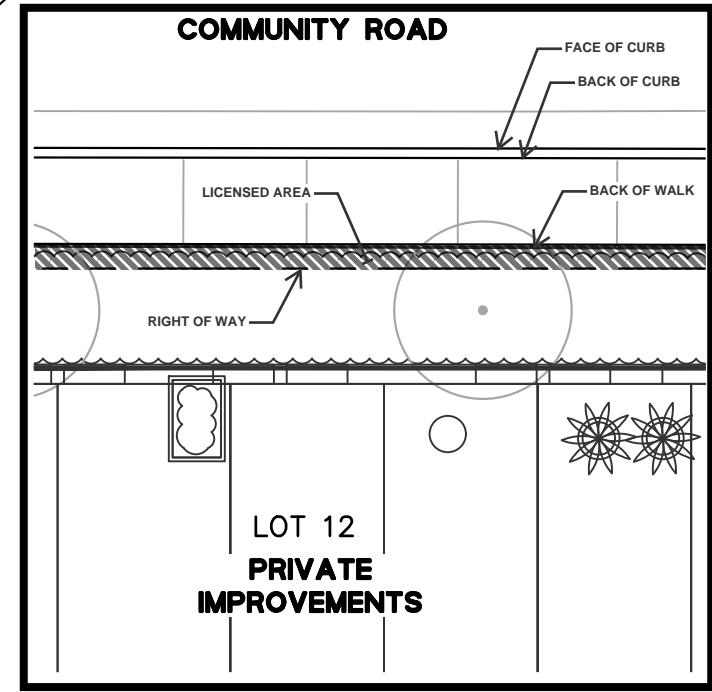


APN 060-071-01
 BELVEDERE PARK
 450 SAN RAFAEL AVENUE

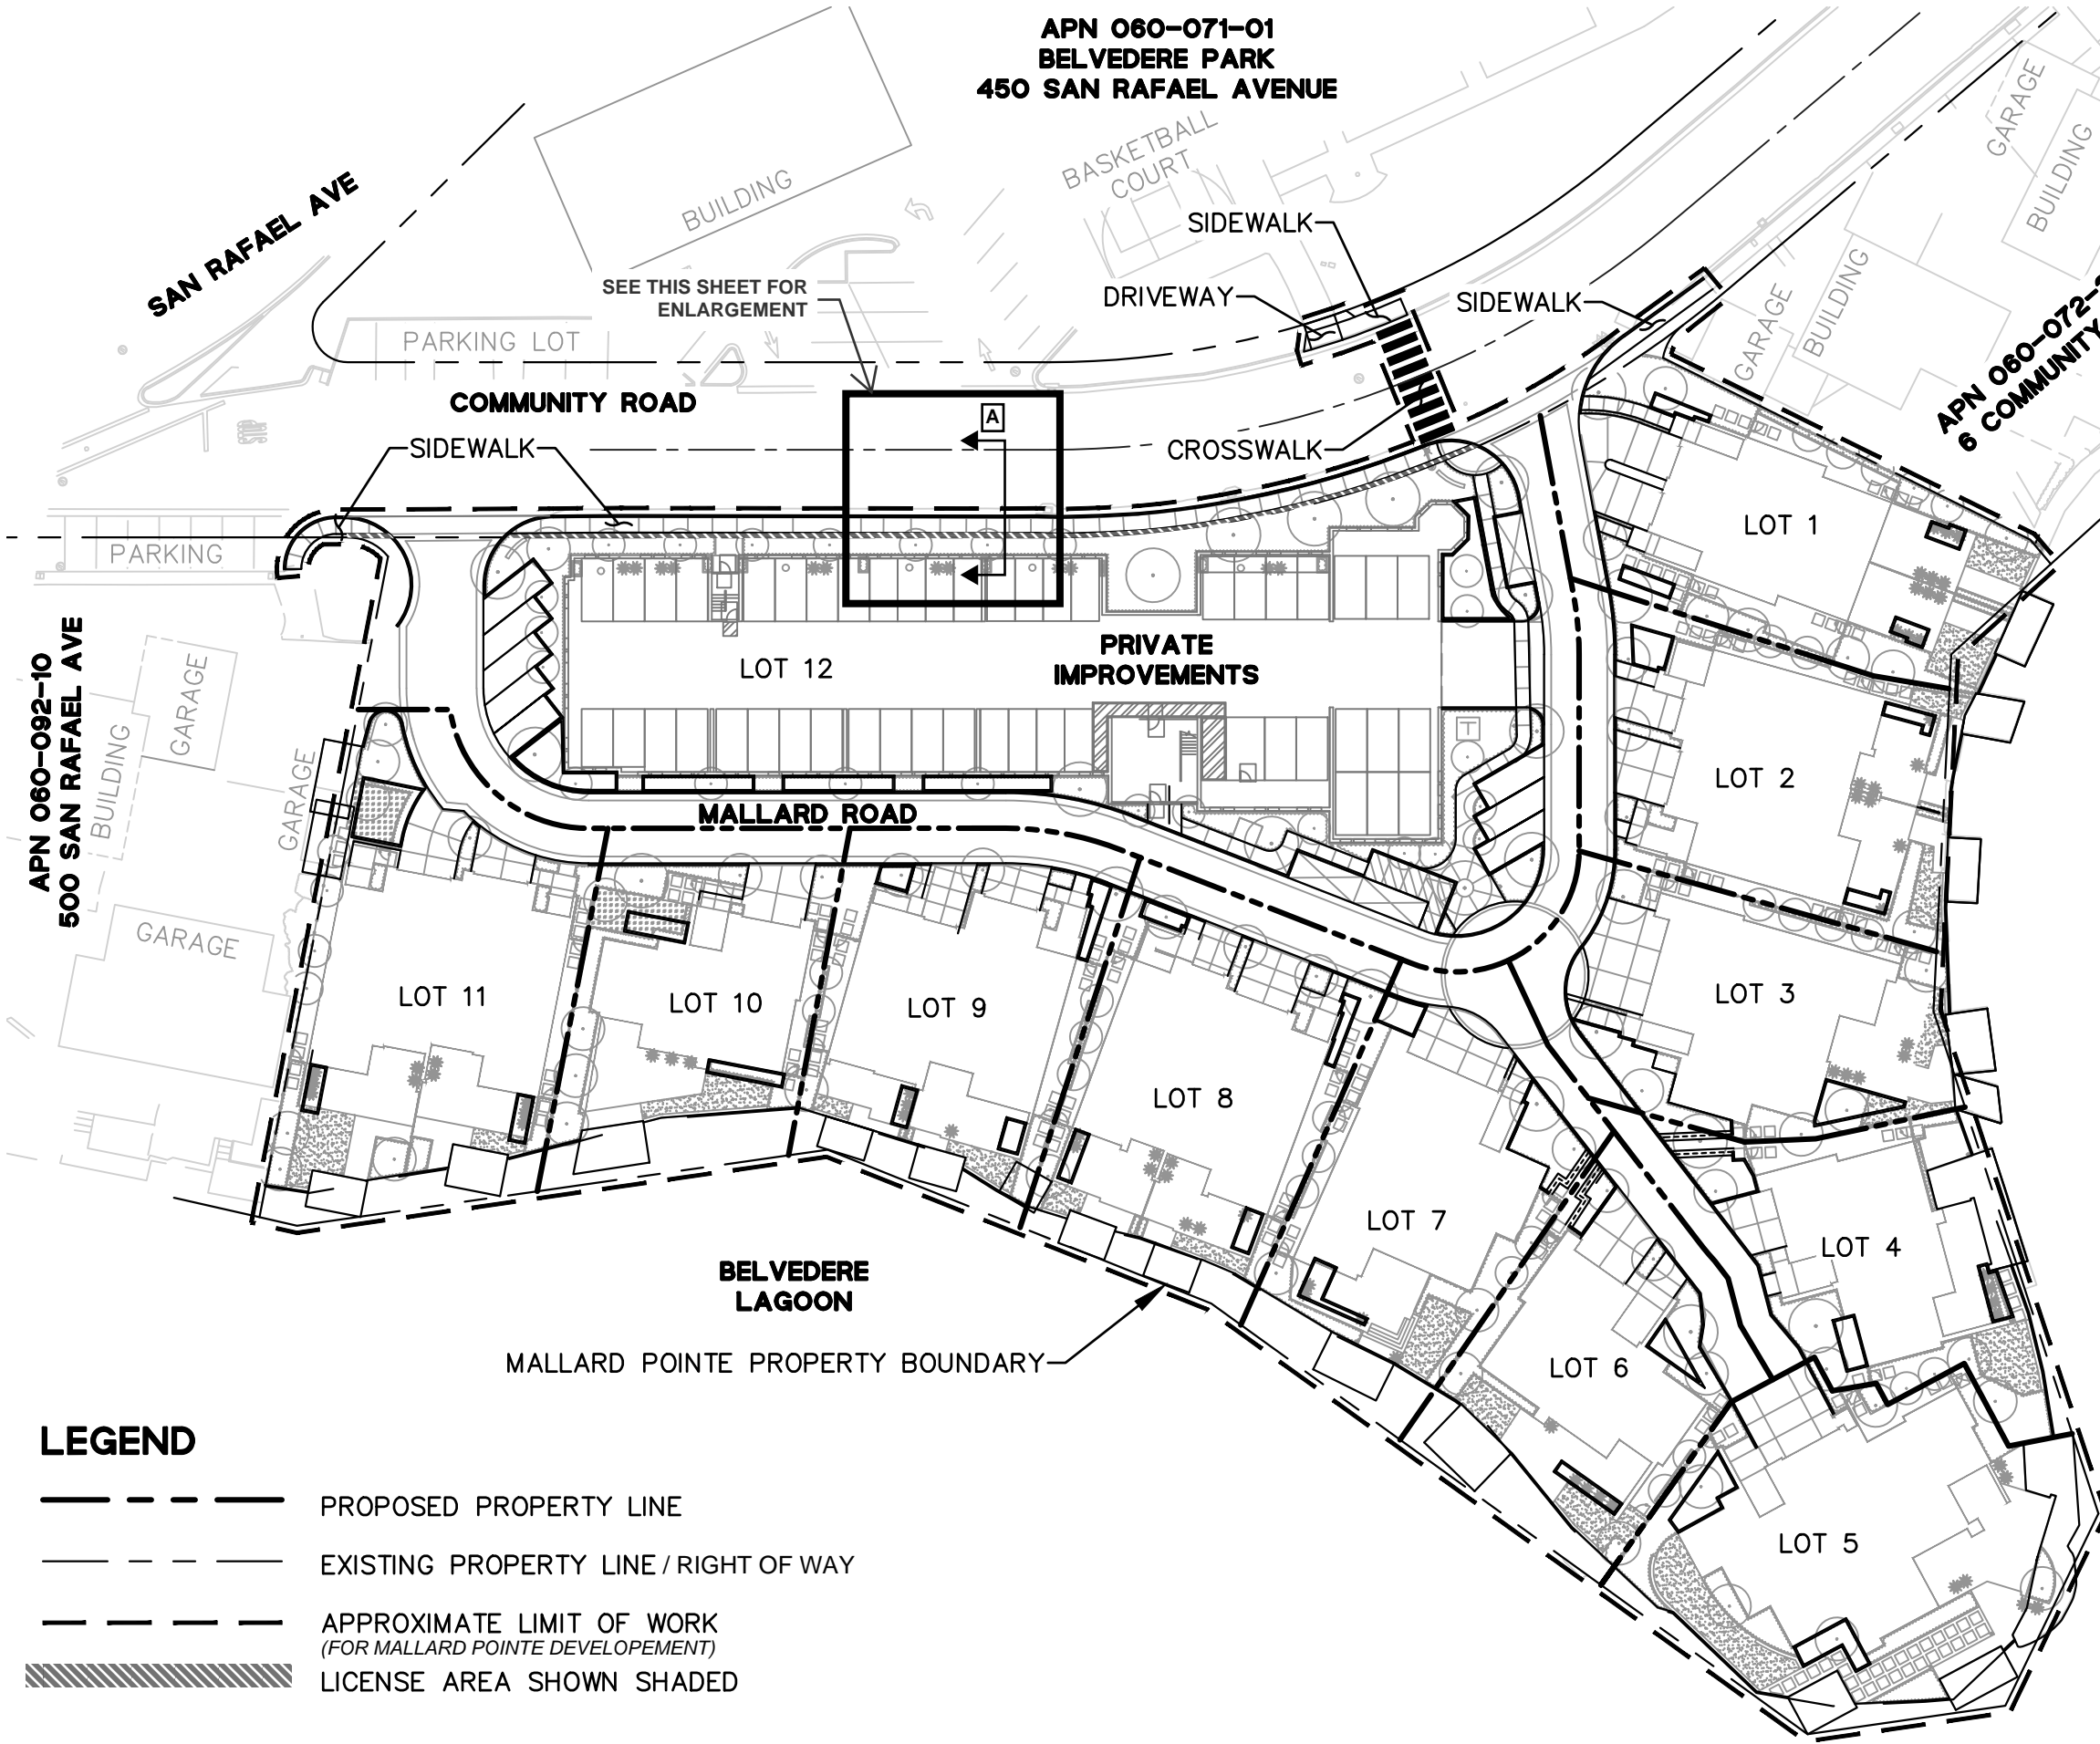

ENLARGEMENT
 SCALE 1:10

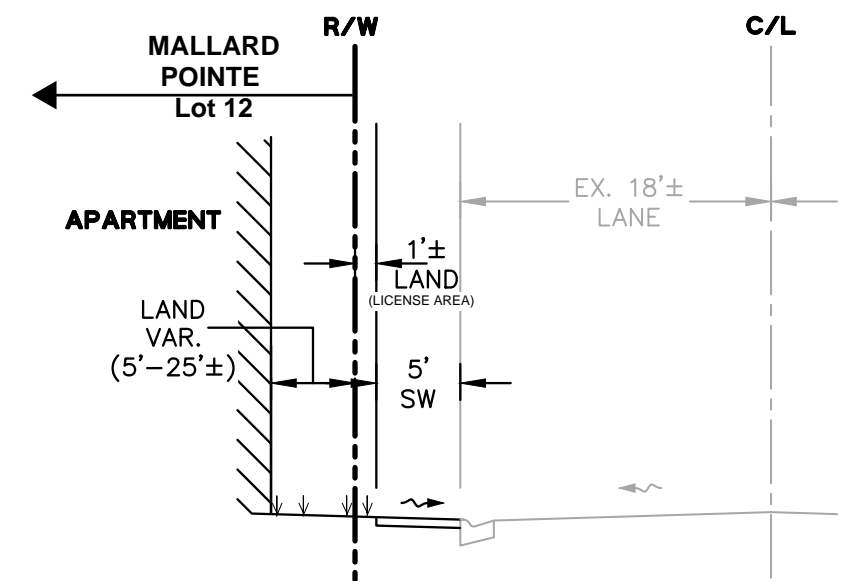

SECTION A
 NTS

- LEGEND**
- PROPOSED PROPERTY LINE
 - EXISTING PROPERTY LINE / RIGHT OF WAY
 - APPROXIMATE LIMIT OF WORK (FOR MALLARD POINTE DEVELOPEMENT)
 - LICENSE AREA SHOWN SHADED

