

NOTES:

1. THE DOCK AREA WAS DETERMINED BY MEASURING THE DECKING THAT EXTENDS PAST THE BULKHEAD LIMIT.



EXISTING:


TOTAL DOCK AREA: 2,435 SF

EXISTING CONDITIONS – DOCK AREAS

MALLARD POINTE, BELVEDERE 07/10/2023

013_DOCKS.DWG

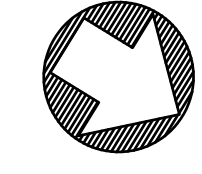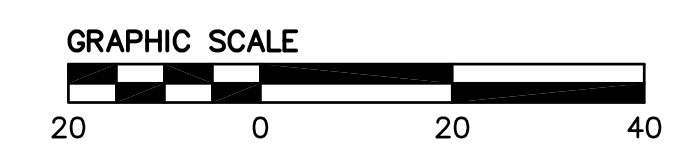

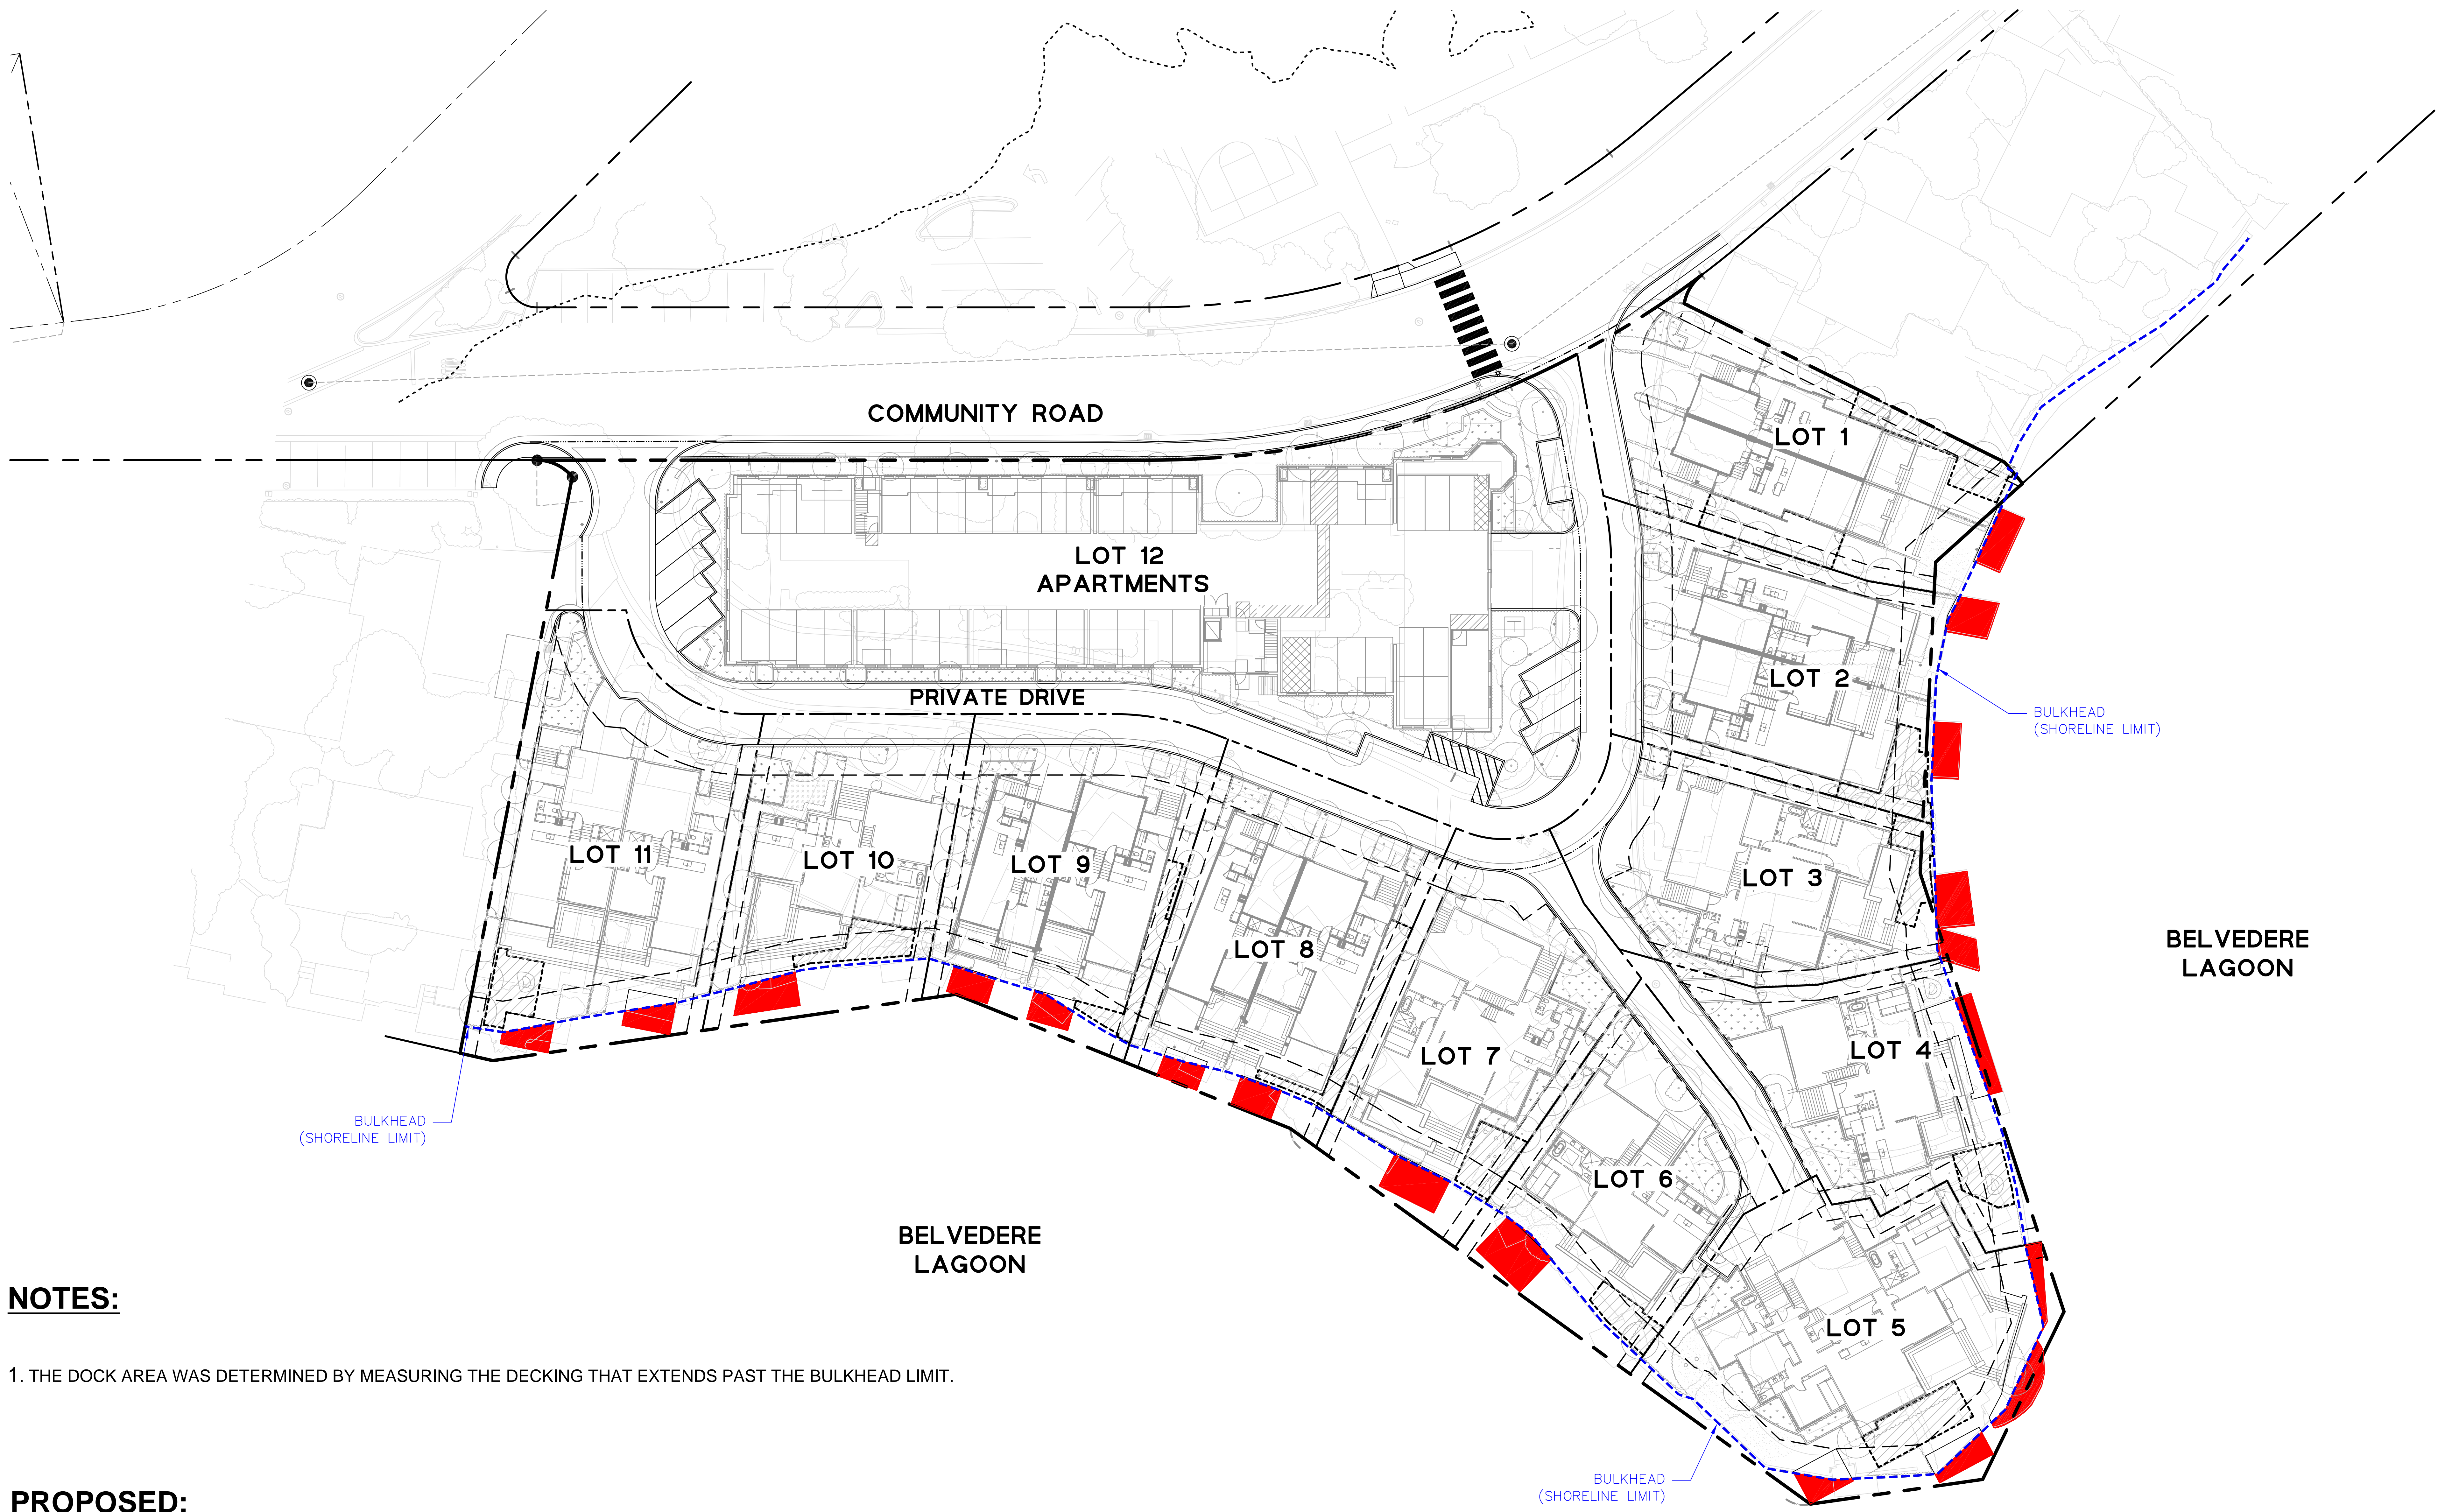

NOTES:

1. THE DOCK AREA WAS DETERMINED BY MEASURING THE DECKING THAT EXTENDS PAST THE BULKHEAD LIMIT.

PROPOSED:

TOTAL DOCK AREA: 2,930 SF

PROPOSED CONDITIONS – DOCK AREAS

