



Proposed pole locations for revised plan circled in blue.

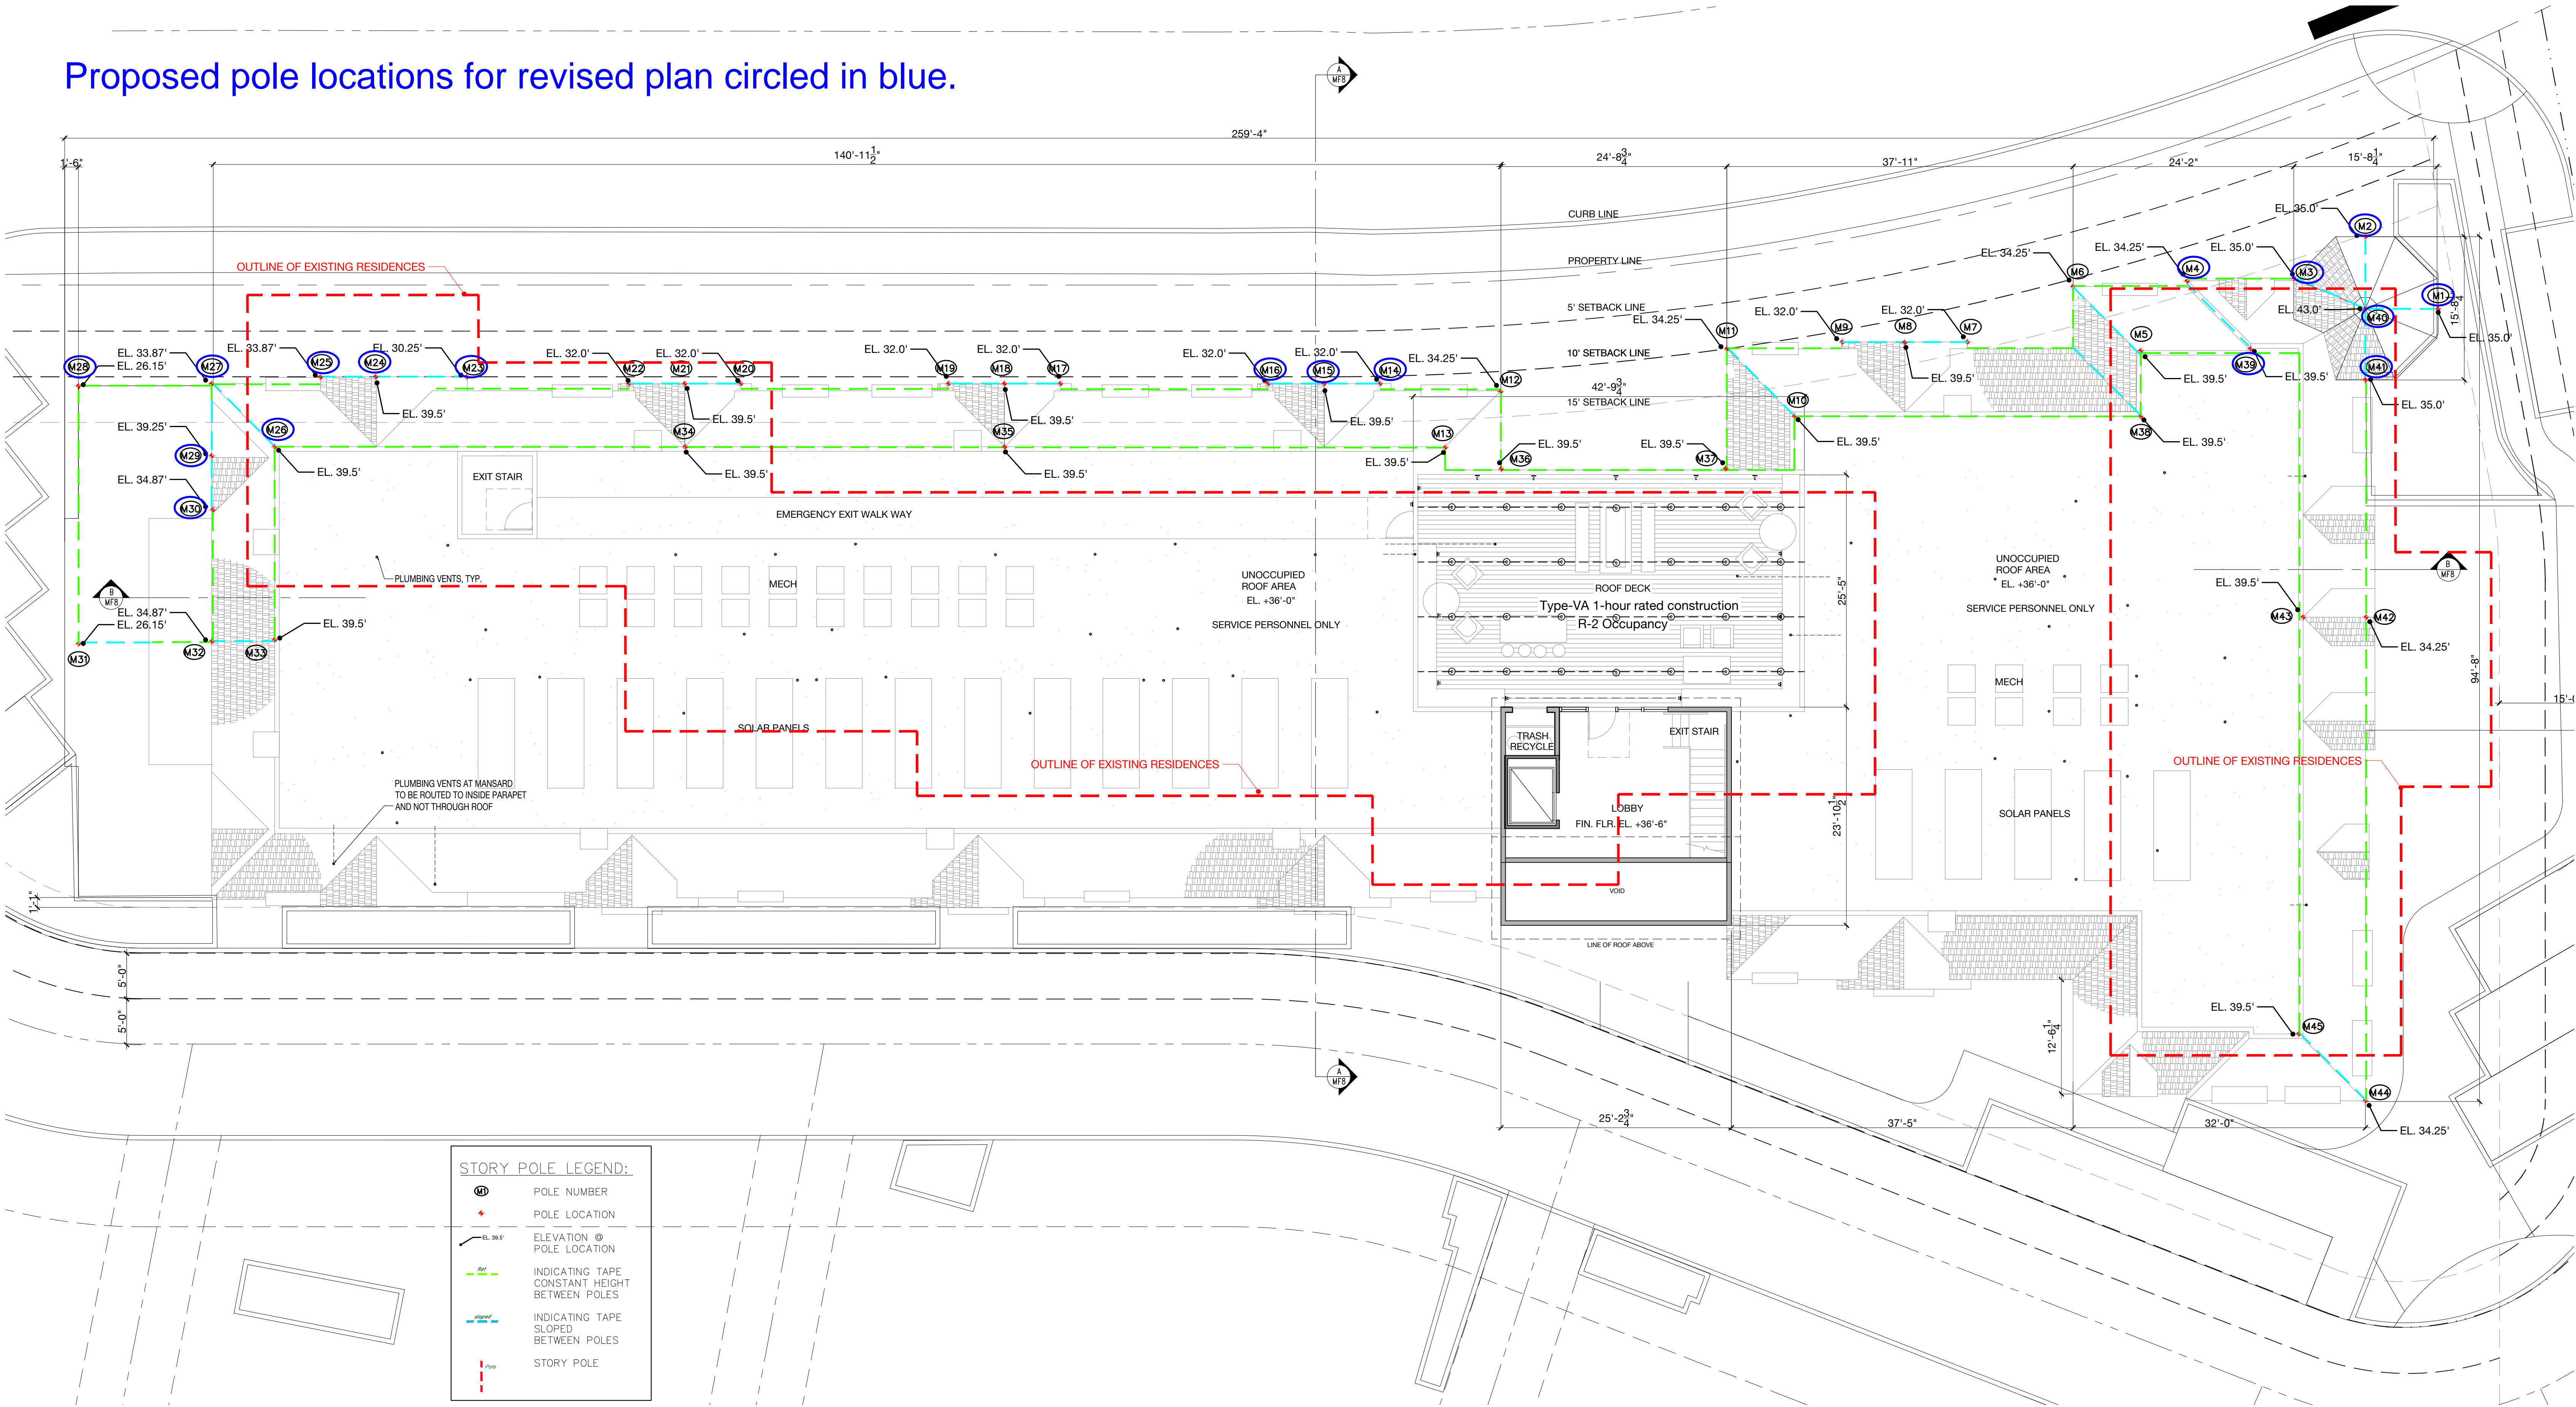

Ground Floor Plan

May 23, 2022

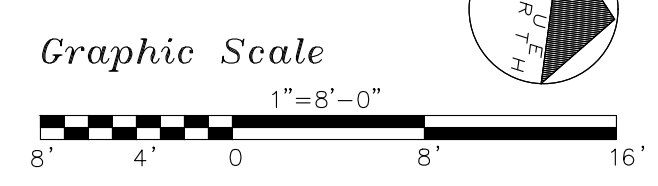



MALLARD POINTE

Belvedere, California

MALLARD POINTE
1951 LLC
Project Sponsor



MF13

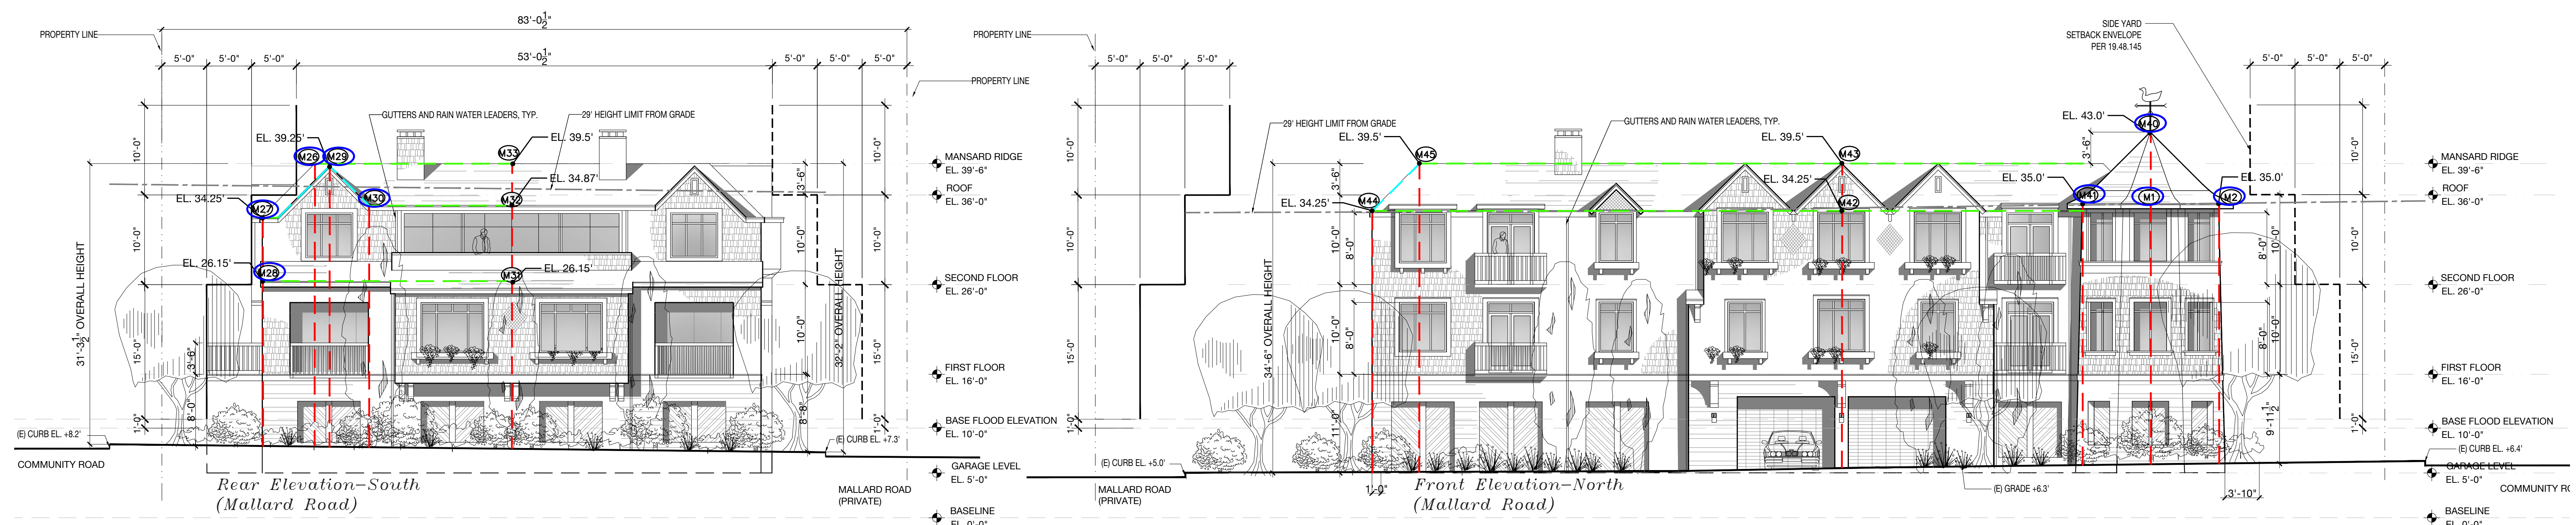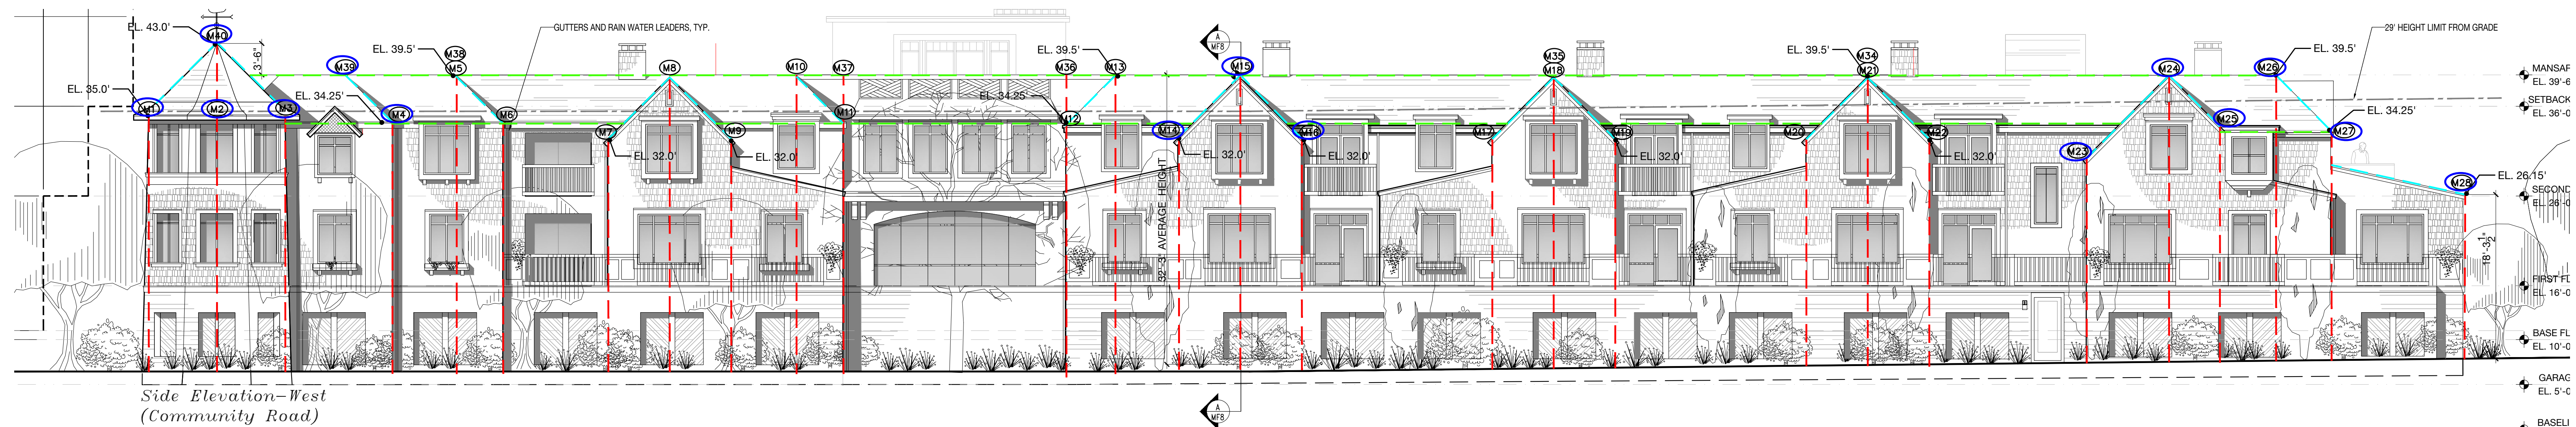

Proposed pole locations for revised plan circled in blue.


STORY POLE LEGEND:

| | |
|--|---|
| | POLE NUMBER |
| | POLE LOCATION |
| | ELEVATION @ POLE LOCATION |
| | INDICATING TAPE CONSTANT HEIGHT BETWEEN POLES |
| | INDICATING TAPE SLOPED BETWEEN POLES |
| | STORY POLE |



May 23, 2022

Graphic Scale

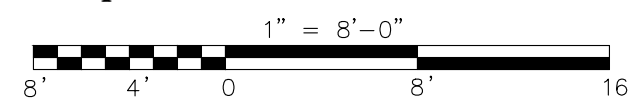

MALLARD POINTE

Belvedere, California

MALLARD POINTE
1951 LLC
Project Sponsor



MF14

Proposed pole locations for revised plan circled in blue.

| STORY POLE LEGEND: | |
|--------------------|---|
| ⓪ | POLE NUMBER |
| + | POLE LOCATION |
| — EL. 451.37 | ELEVATION @ POLE LOCATION |
| — | INDICATING TAPE CONSTANT HEIGHT BETWEEN POLES |
| — | INDICATING TAPE SLOPED BETWEEN POLES |
| — | STORY POLE |





Story Pole Plan

FRANCIS GOUGH
ARCHITECT INC
415.613.5823
fg@fough.com

May 23, 2022

Graphic Scale

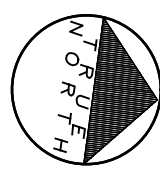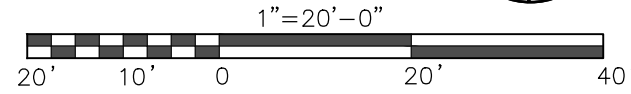

MALLARD POINTE



Belvedere, California

MALLARD POINTE
1951 LLC
Project Sponsor

SUTTON SUZUKI
Architects
39 Forrest Street
Mill Valley
CA 94941
Fax 928 3130
415 983 3139

A25

Proposed pole locations for revised plan circled in blue.

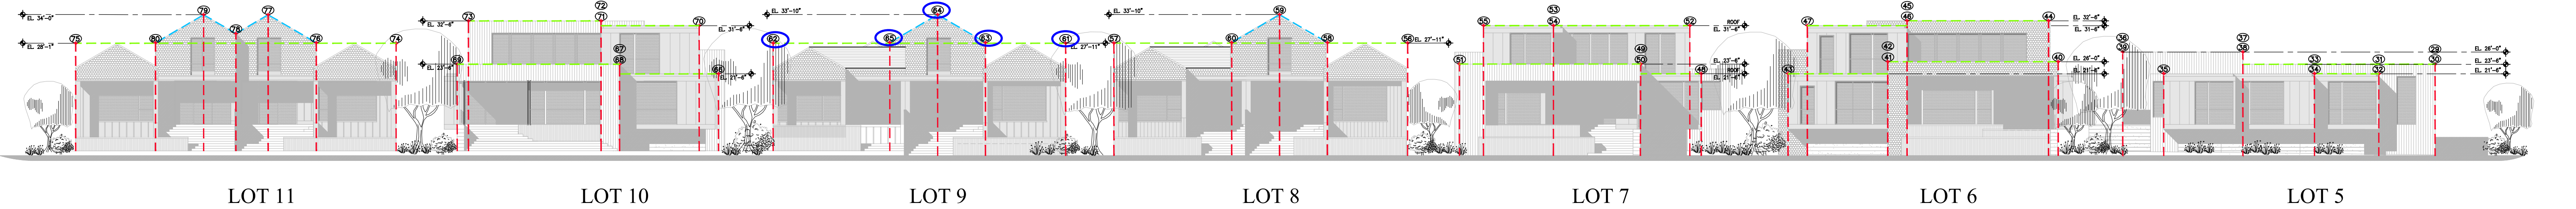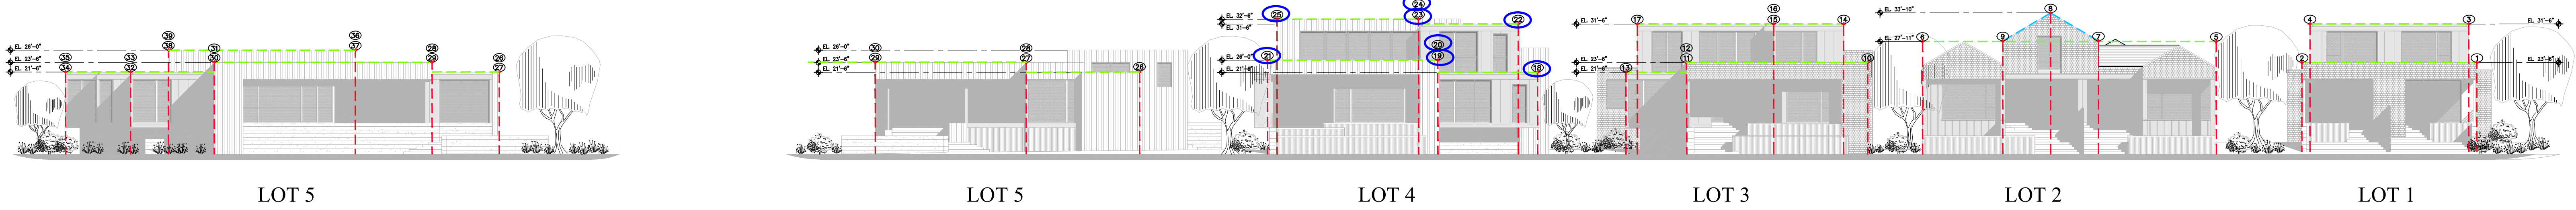

STORY POLE LEGEND:



- ⊙ POLE NUMBER
- ♦ POLE LOCATION
- EL. 451.37 ELEVATION
- ⊙ POLE LOCATION
- INDICATING TAPE CONSTANT HEIGHT BETWEEN POLES
- INDICATING TAPE SLOPED BETWEEN POLES
- STORY POLE

FRANCIS GOUGH
ARCHITECT INC
415.613.5823
fg@fgoough.com

Story Pole Elevations

May 23, 2022

Graphic Scale

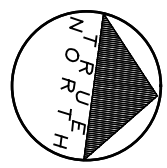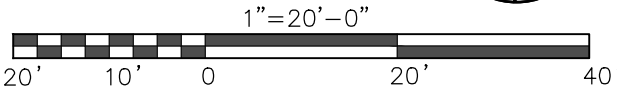

MALLARD POINTE

Belvedere, California

MALLARD POINTE
1951 LLC
Project Sponsor

SUTTON SUZUKI
Architects
39 Forrest Street
Mill Valley
CA 94941
Fax 928 3130
415 983 3139

A26