



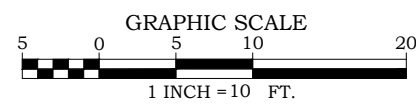

SHORT PLAT NO. SHP \_\_\_\_\_

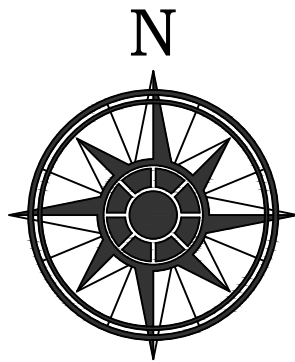


LEGEND

Building line symbol: BUILDING LINE

STEWART AVE

W COMMERCIAL ST

N 89°17'11" W 126.81' (126.83' PLAT)

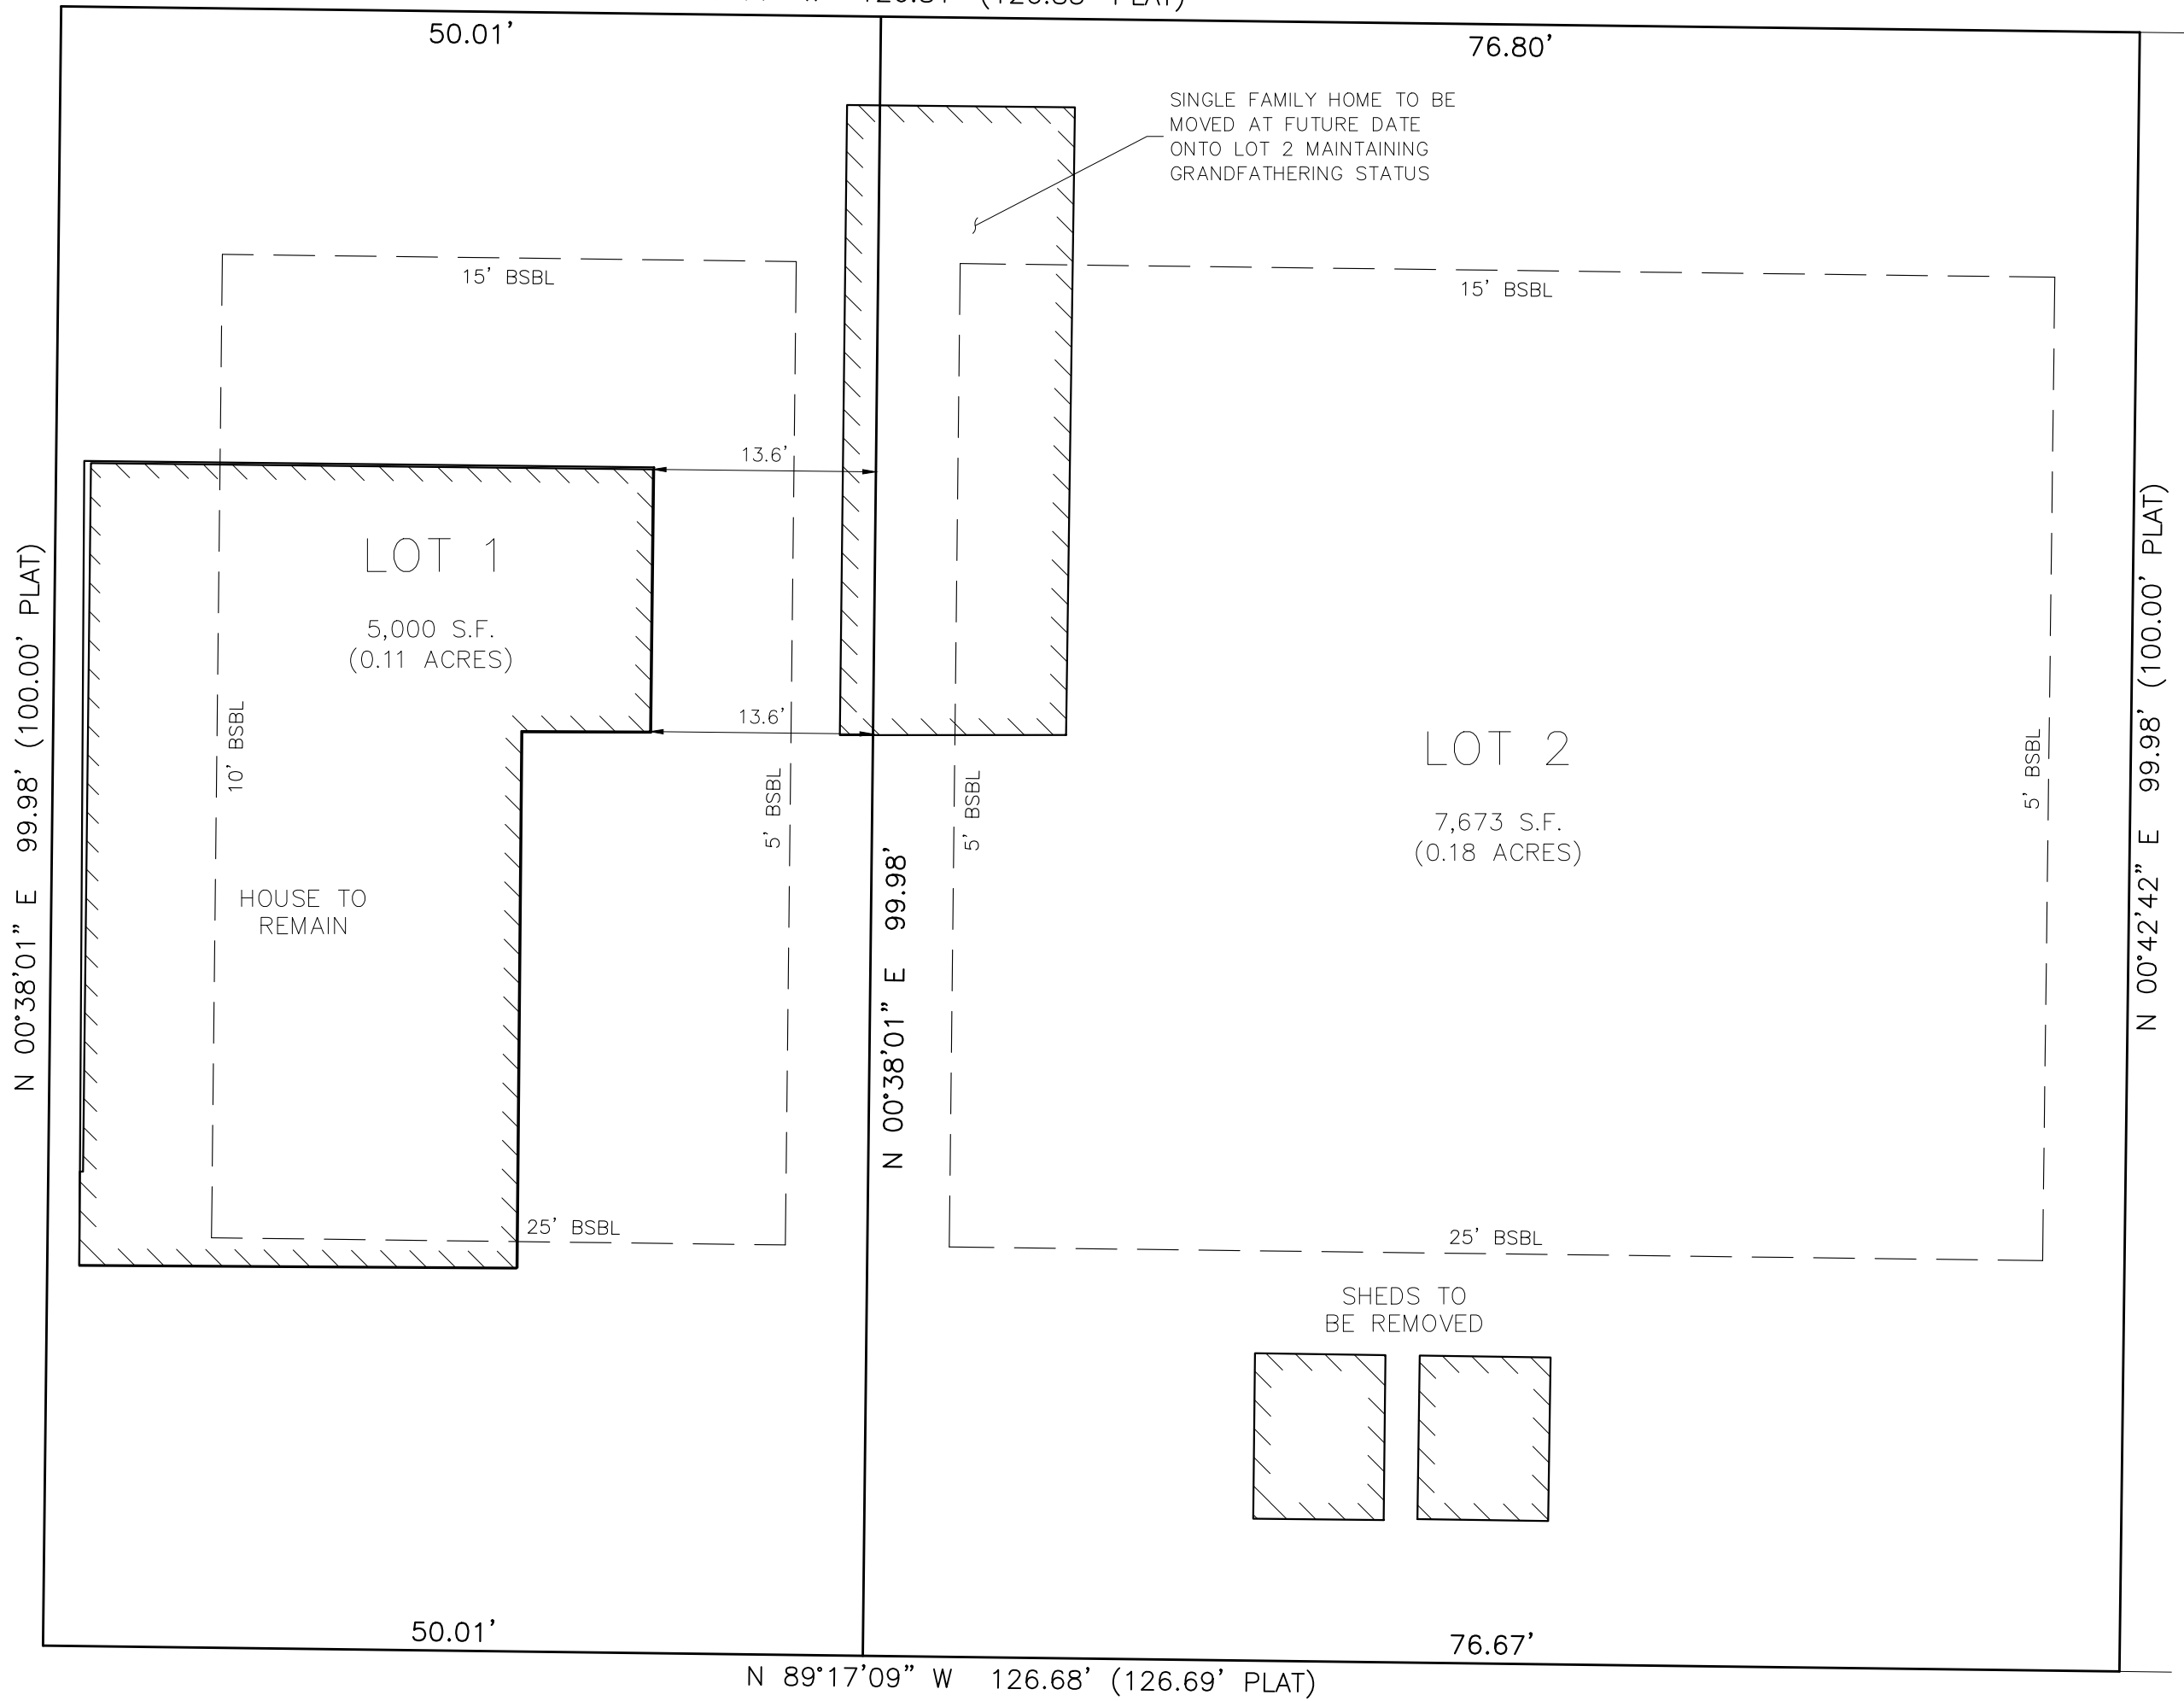

16' ALLEY

SETBACKS


SETBACKS DEPICTED HEREON ARE BASED ON AN INTERPRETATION OF CITY OF CARNATION CODE SECTION "15.48.070 - RESIDENTIAL ZONE DENSITY AND DIMENSIONAL STANDARDS", WHICH MAY VARY FROM SAID CITY'S INTERPRETATION. THE INTERPRETATION DEPICTED HEREON SHALL BE CONFIRMED OR REVISED BY SAID CITY PRIOR TO BEING RELIED UPON.

JOB NO. 220205 SHEET 4 OF 4

NW 1/4, SE 1/4, SEC. 16, T. 25 N., R. 7 E., W.M.

CITY OF CARNATION SHORT PLAT

PILGRIM HOLDINGS, LLC  
31628 W COMMERCIAL ST  
CARNATION, WA 98014

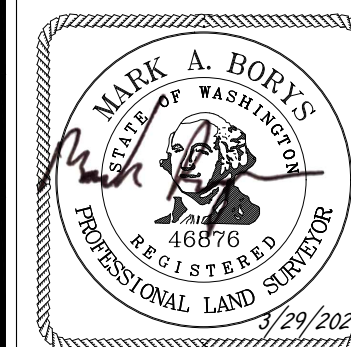

Ph: 206.406.1257  
nicoleb@bbasurveying.com  
www.bbasurveying.com