



FRONT ARCHITECTURAL - (A) Main

</p>	<p>Scale: NOT TO SCALE</p> <p>VERSION: 2020</p> <p>ESTIMATOR: DATE: 2/24/2020</p> <p>PROJECT: 2020</p>	<p>CONTACT: Guy / Ryan Burgess</p> <p>Customer: Steve Benjamin 31543 W Erbeville St Carnation, WA 98014</p>
	<p>Builder: GENERAL STEEL CORPORATION* COUNTY.</p> <p>Drawing Status: <input type="checkbox"/> Preliminary <input type="checkbox"/> For Construction Permit <input type="checkbox"/> For Approval <input type="checkbox"/> For Erector Installation</p>	

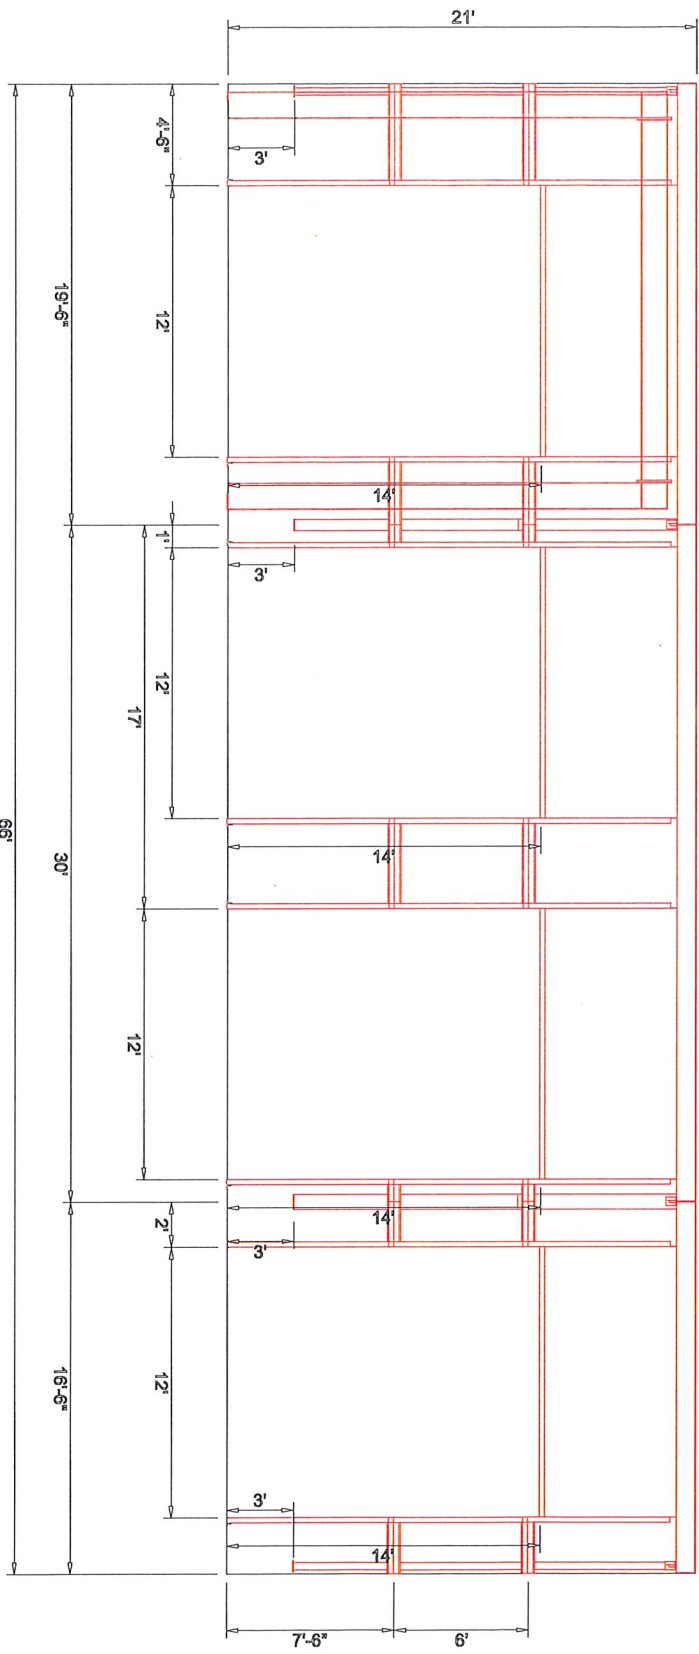


<p>SCALE: NOT TO SCALE</p>	<p>CONTRACT: Guy / Ryan Burgess</p>
<p>PROJECT: [Name]</p>	<p>CUSTOMER: Steve Benjamin 31563 W Enbridge St Carnation, WA 99014</p>
<p>DRAWING STATUS:</p> <p><input type="checkbox"/> Preliminary</p> <p><input type="checkbox"/> For Approval</p>	<p><input type="checkbox"/> For Construction Permit</p> <p><input type="checkbox"/> For Erector Installation</p>

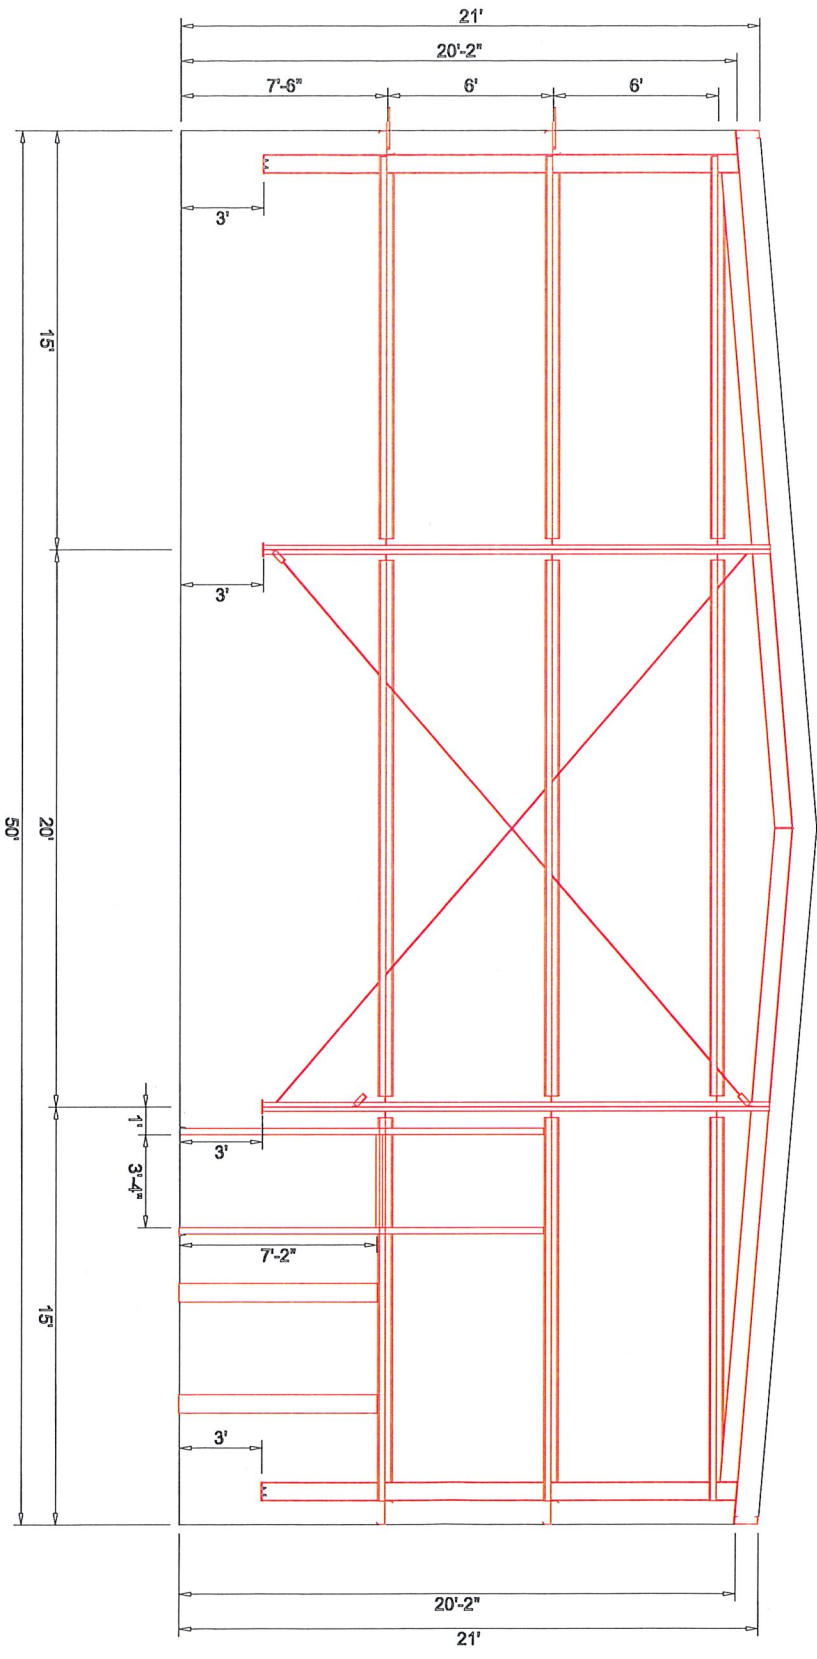


LEFT STRUCTURAL ELEVATION - (A) Main

	<p>Drawing Status: <input type="checkbox"/> Preliminary <input type="checkbox"/> For Construction Permit</p> <p><input type="checkbox"/> For Approval <input type="checkbox"/> For Erector Installation</p>	




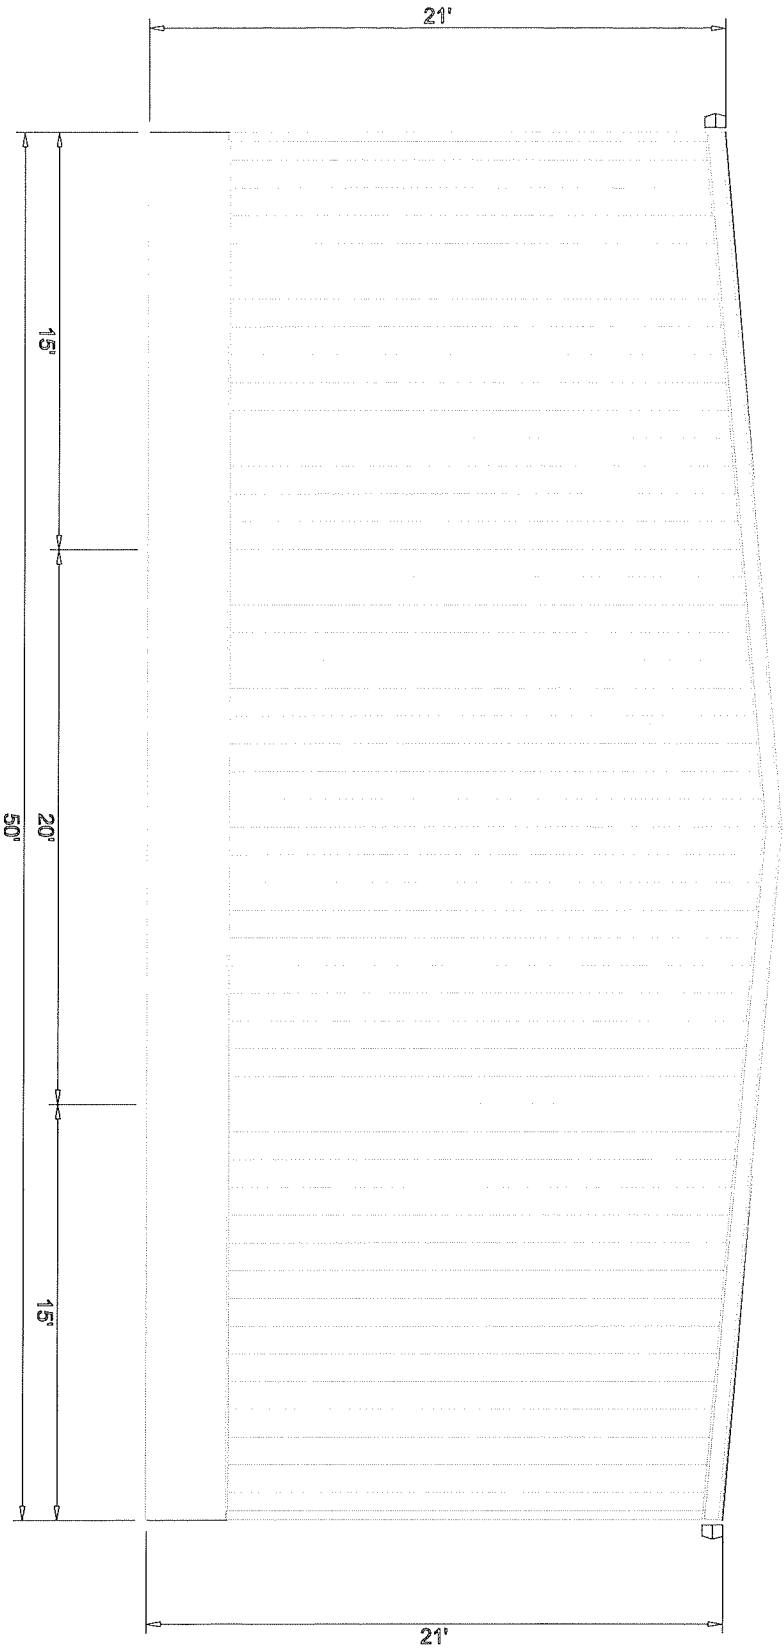

DRIGHT ARCHITECTURAL / A11 Main


	<p>Drawing Status:</p> <p><input type="checkbox"/> For Review</p> <p><input type="checkbox"/> For Approval</p>	<p><input type="checkbox"/> For Construction Permit</p> <p><input type="checkbox"/> For Erector Installation</p>