


THIS DRAWING IS THE PROPERTY OF DESIGN GROUP FACILITY SOLUTIONS, INC. AND SHALL NOT BE REPRODUCED, COPIED, LENT OR ALTERED DIRECTLY OR INDIRECTLY NOR USED FOR ANY PURPOSE OTHER THAN THAT FOR WHICH IT IS SPECIFICALLY FURNISHED AND MUST BE RETURNED TO DESIGN GROUP FACILITY SOLUTIONS, INC. ON COMPLETION OF WORK, IF REQUESTED.

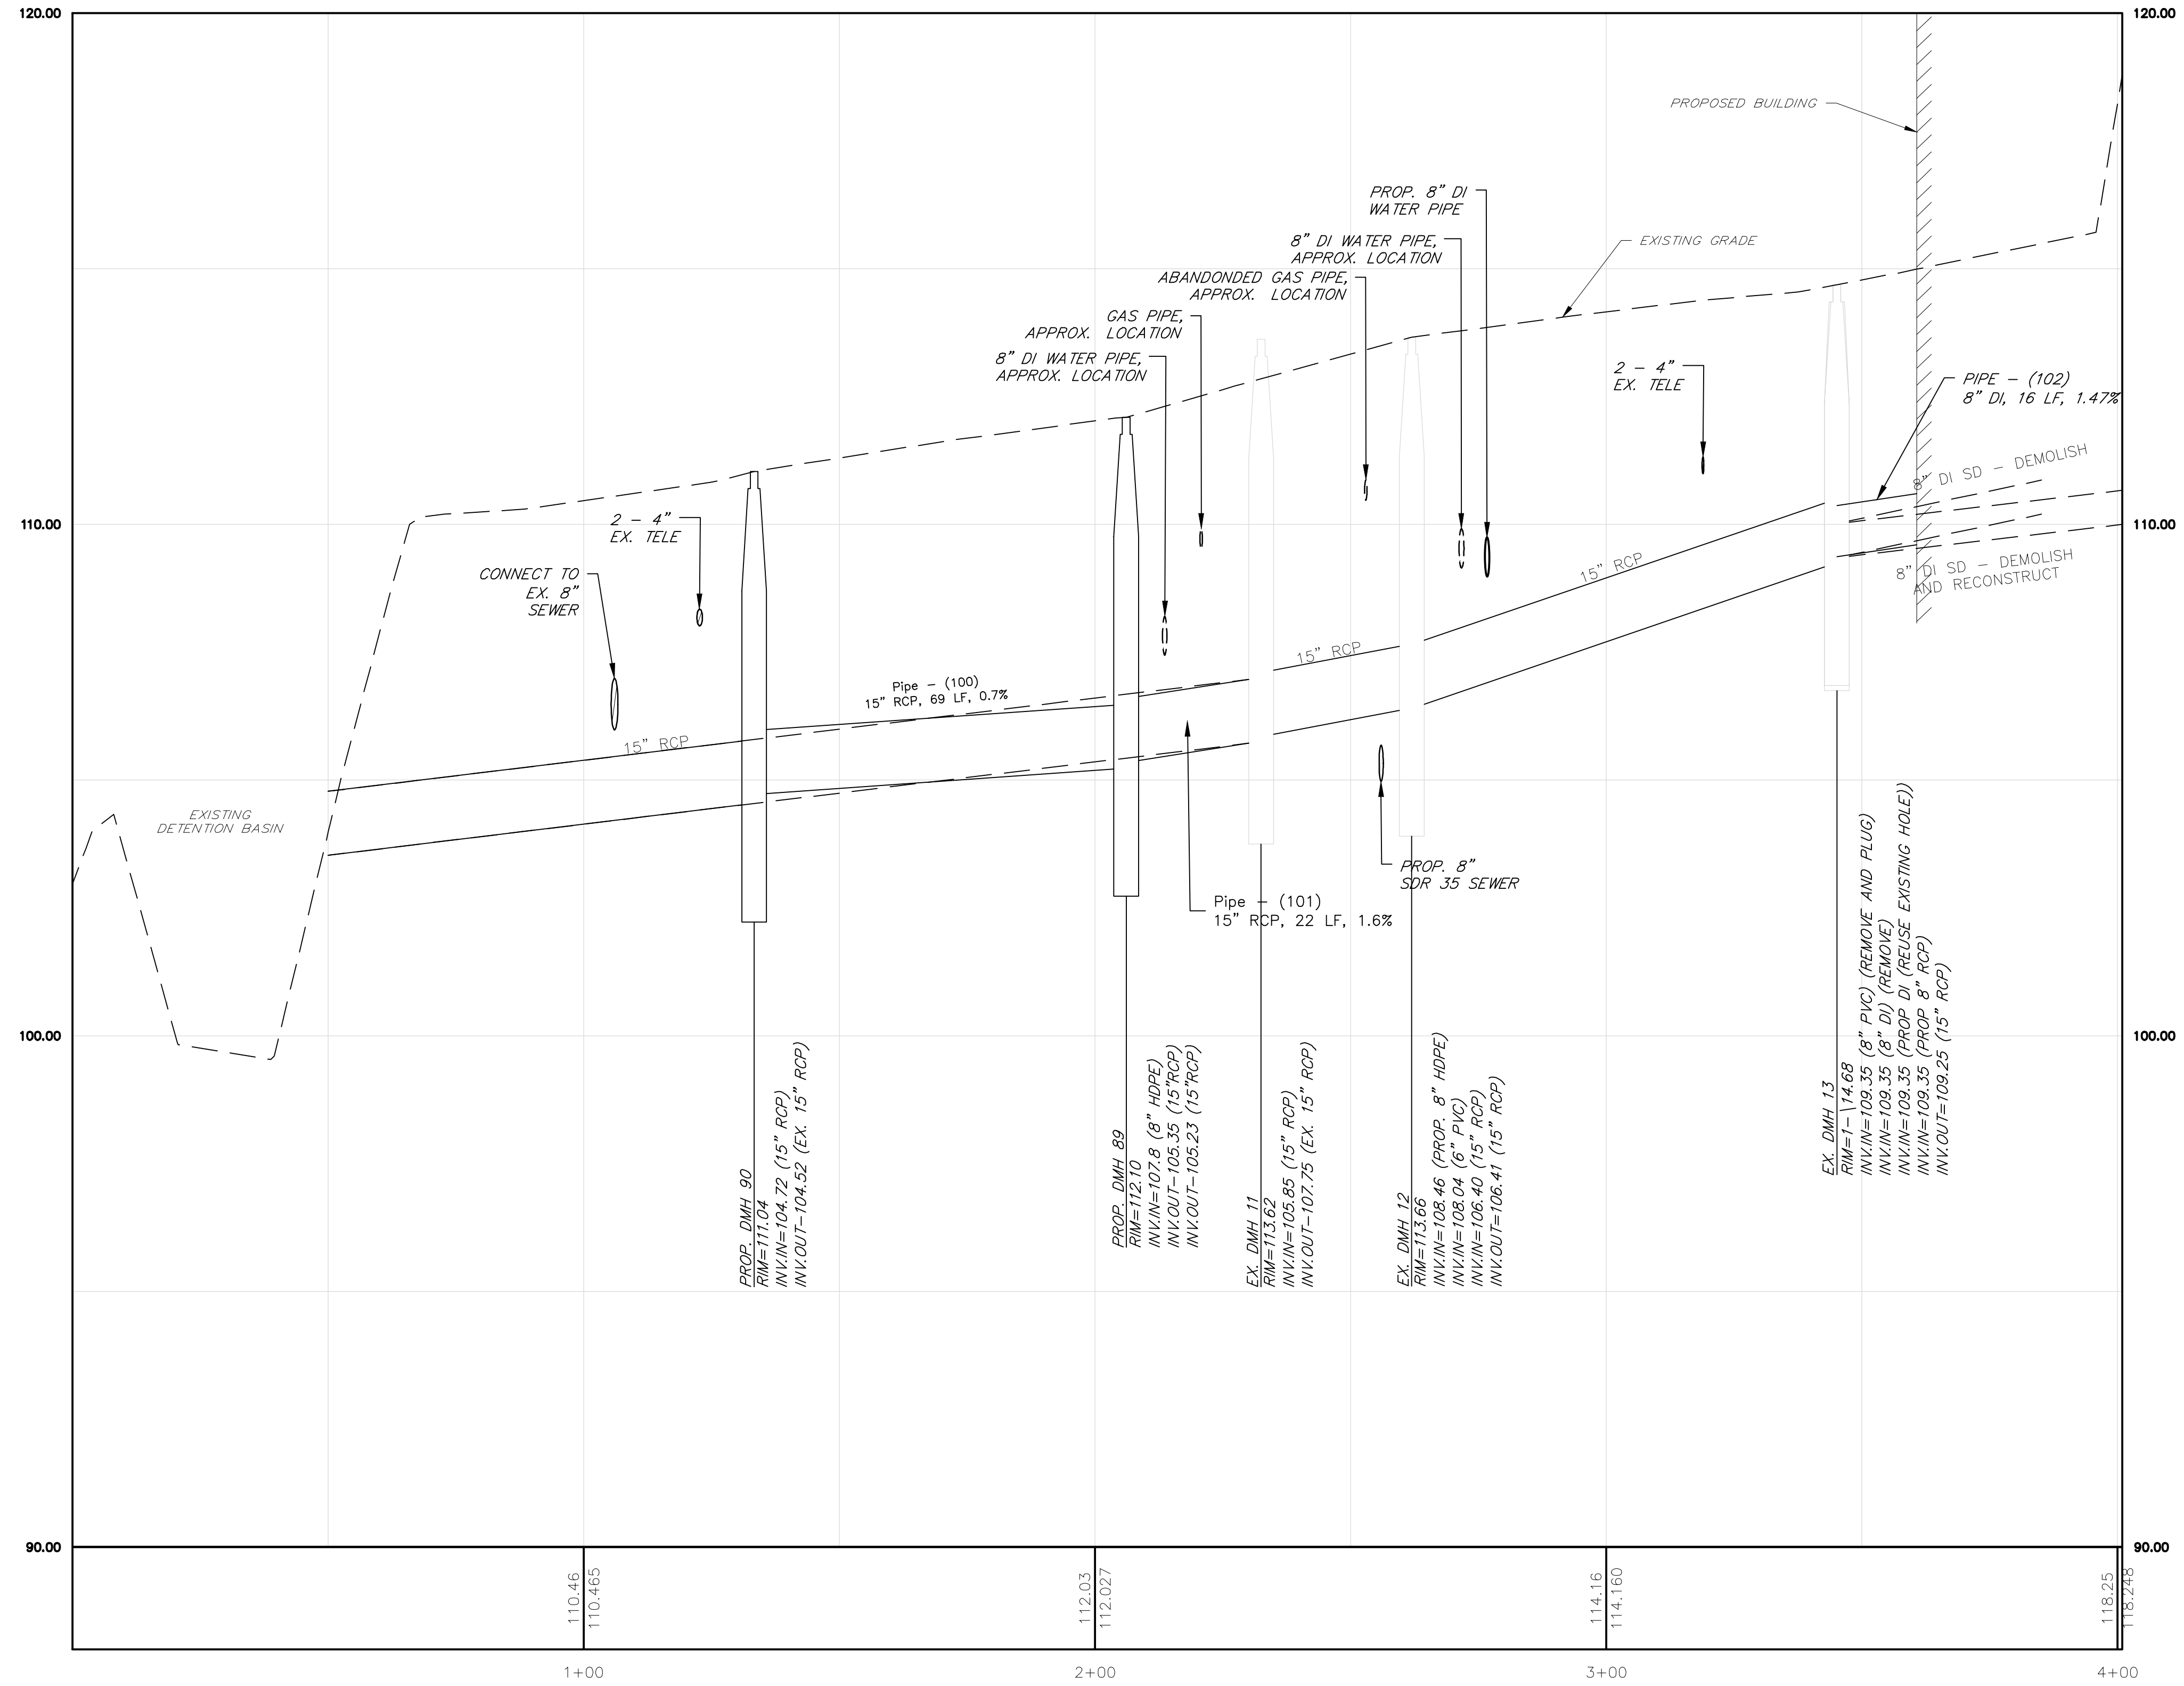


PROPOSED DRAINAGE MODIFICATIONS

NO.	DATE	BY	REVISION
0	6/09/20	JMR	SUBMITTED FOR PERMITTING



CLIENT: OLD NEIGHBORHOOD FOODS, INC.  
 LYNN, MA  
 PROJECT: LOADING DOCK EXPANSION  
 DANVERS, MA  
 DRAWING TITLE: DRAINAGE PROFILE

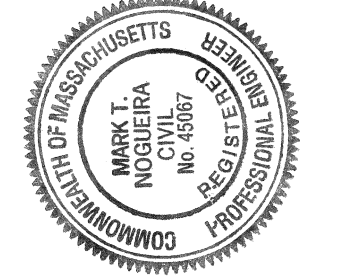

PROJECT NO. 2001673  
 ISSUED 06/09/2020  
 SCALE N.T.S.  
 DRAWN BY JMR  
 DRAWING NO.

**C4.02**