
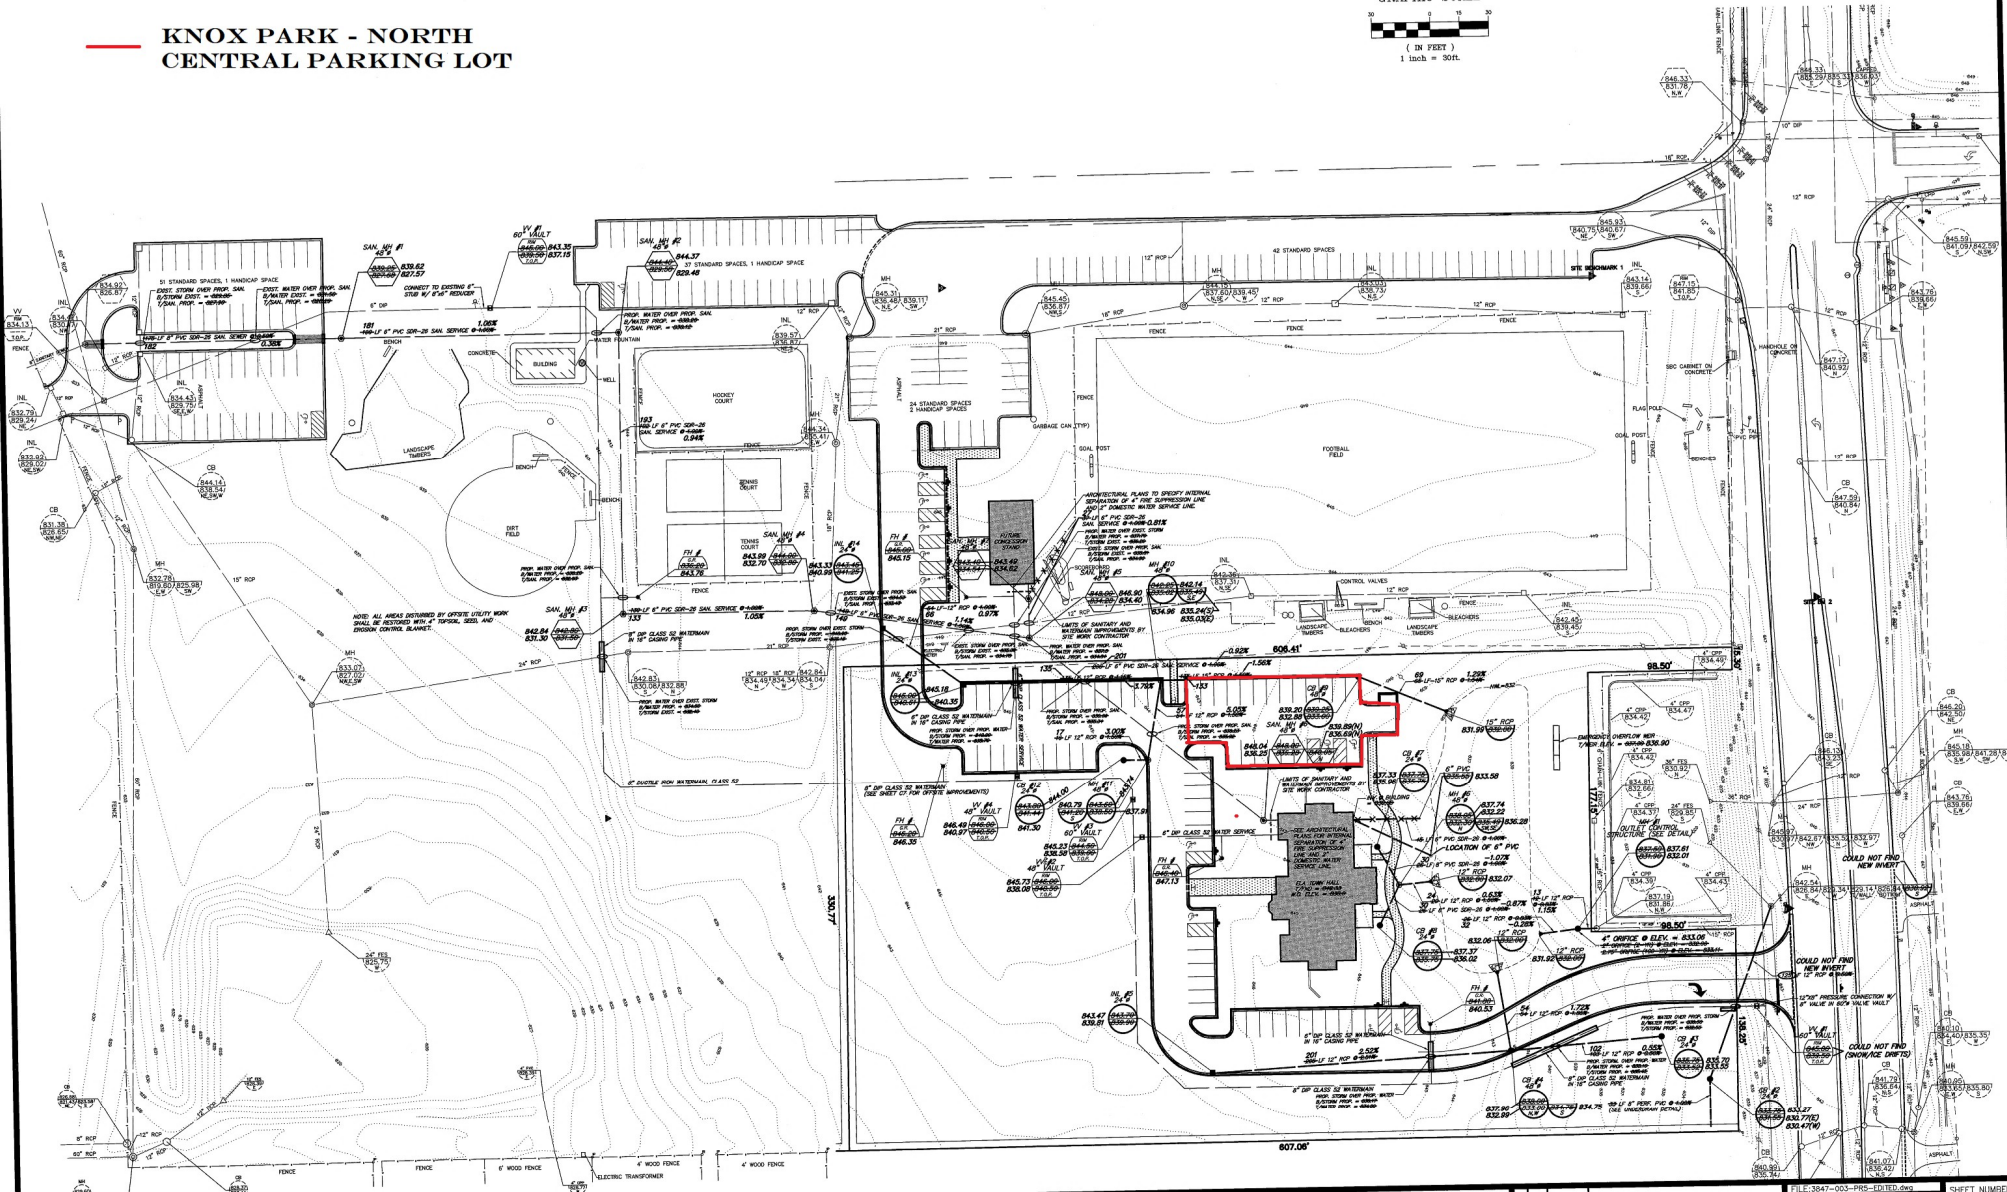


**KNOX PARK - NORTH  
CENTRAL PARKING LOT**

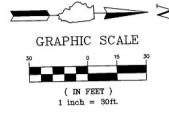

OVERALL UTILITY EXHIBIT