

PRELIMINARY

Parisi
TRANSPORTATION CONSULTING

1750 Bridgeway, Suite B208
Sausalito, CA 94965
(415) 649-6000


DRAWN: DH	CHECKED: AL
DESIGNED: CH	APPROVED: DP



MARIN SAFE ROUTES TO SCHOOL
TOWN OF FAIRFAX - CASCADE DRIVE TRAFFIC CALMING
MEADOW WAY TO 400' EAST OF LAUREL DRIVE



REVISIONS		DATE	SCALE
		05/26/2017	1" = 30'
		PTC PROJECT NO.	16033
		DRAWING	S-1
		SHEET NO.	1 OF 2
NO.	DESCRIPTION		

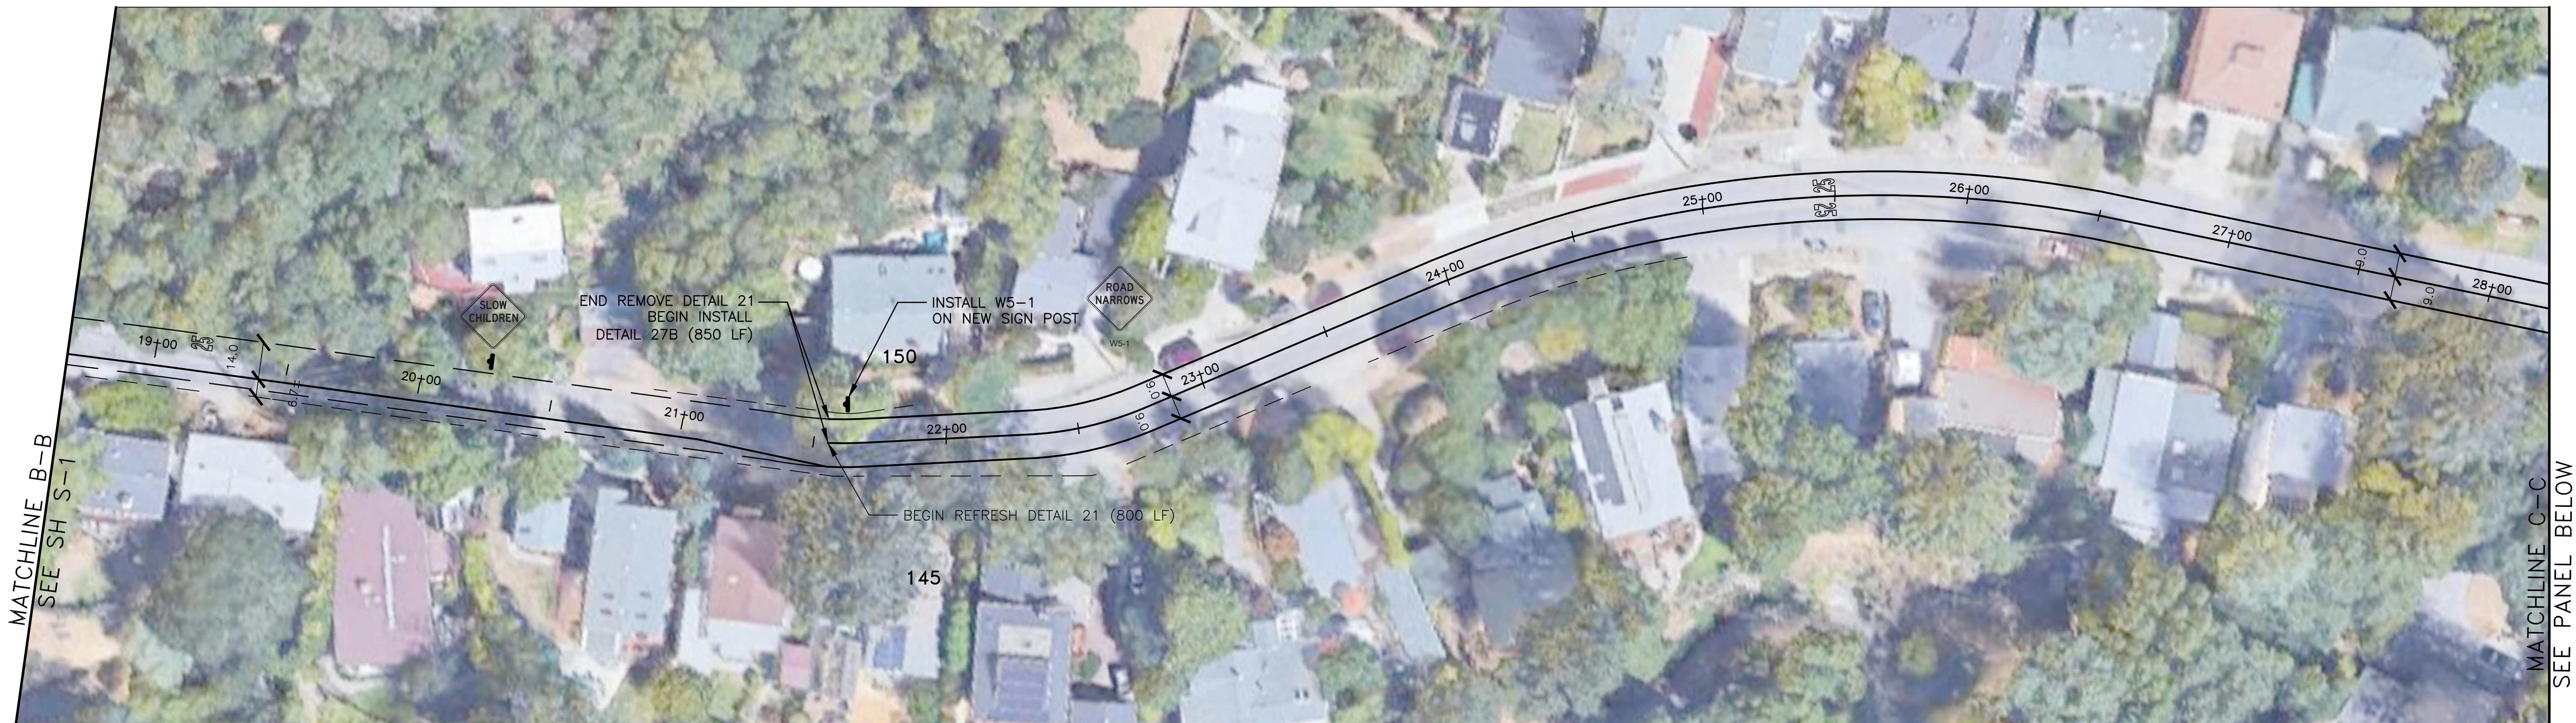

LEGEND

- — — EDGE OF TRAVELED WAY
- - - FACE OF CURB

SIGN AND STRIPE SCHEDULE

ITEM	UNIT	QUANTITY
REMOVE DETAIL 22	LF	1,960
INSTALL DETAIL 22	LF	1,100
INSTALL DETAIL 27B	LF	4,440
INSTALL NEW SIGN POST	EA	5
INSTALL W6-3	EA	4
INSTALL W5-1	EA	1

PRELIMINARY

Parisi
TRANSPORTATION CONSULTING

1750 Bridgeway, Suite B208
Sausalito, CA 94965
(415) 649-6000

DRAWN: DH CHECKED: AL
DESIGNED: CH APPROVED: DP



MARIN SAFE ROUTES TO SCHOOL
TOWN OF FAIRFAX - CASCADE DRIVE TRAFFIC CALMING
400' EAST OF LAUREL DRIVE TO CYPRESS DRIVE



REVISIONS		DATE	SCALE
NO.	DESCRIPTION	05/26/2017	1" = 30'
		PTC PROJECT NO.	16033
		DRAWING	S-2
		SHEET NO.	2 OF 2