


TOWN OF FAIRFAX

CASCADE DRIVE TRAFFIC CALMING

AUGUST 2020

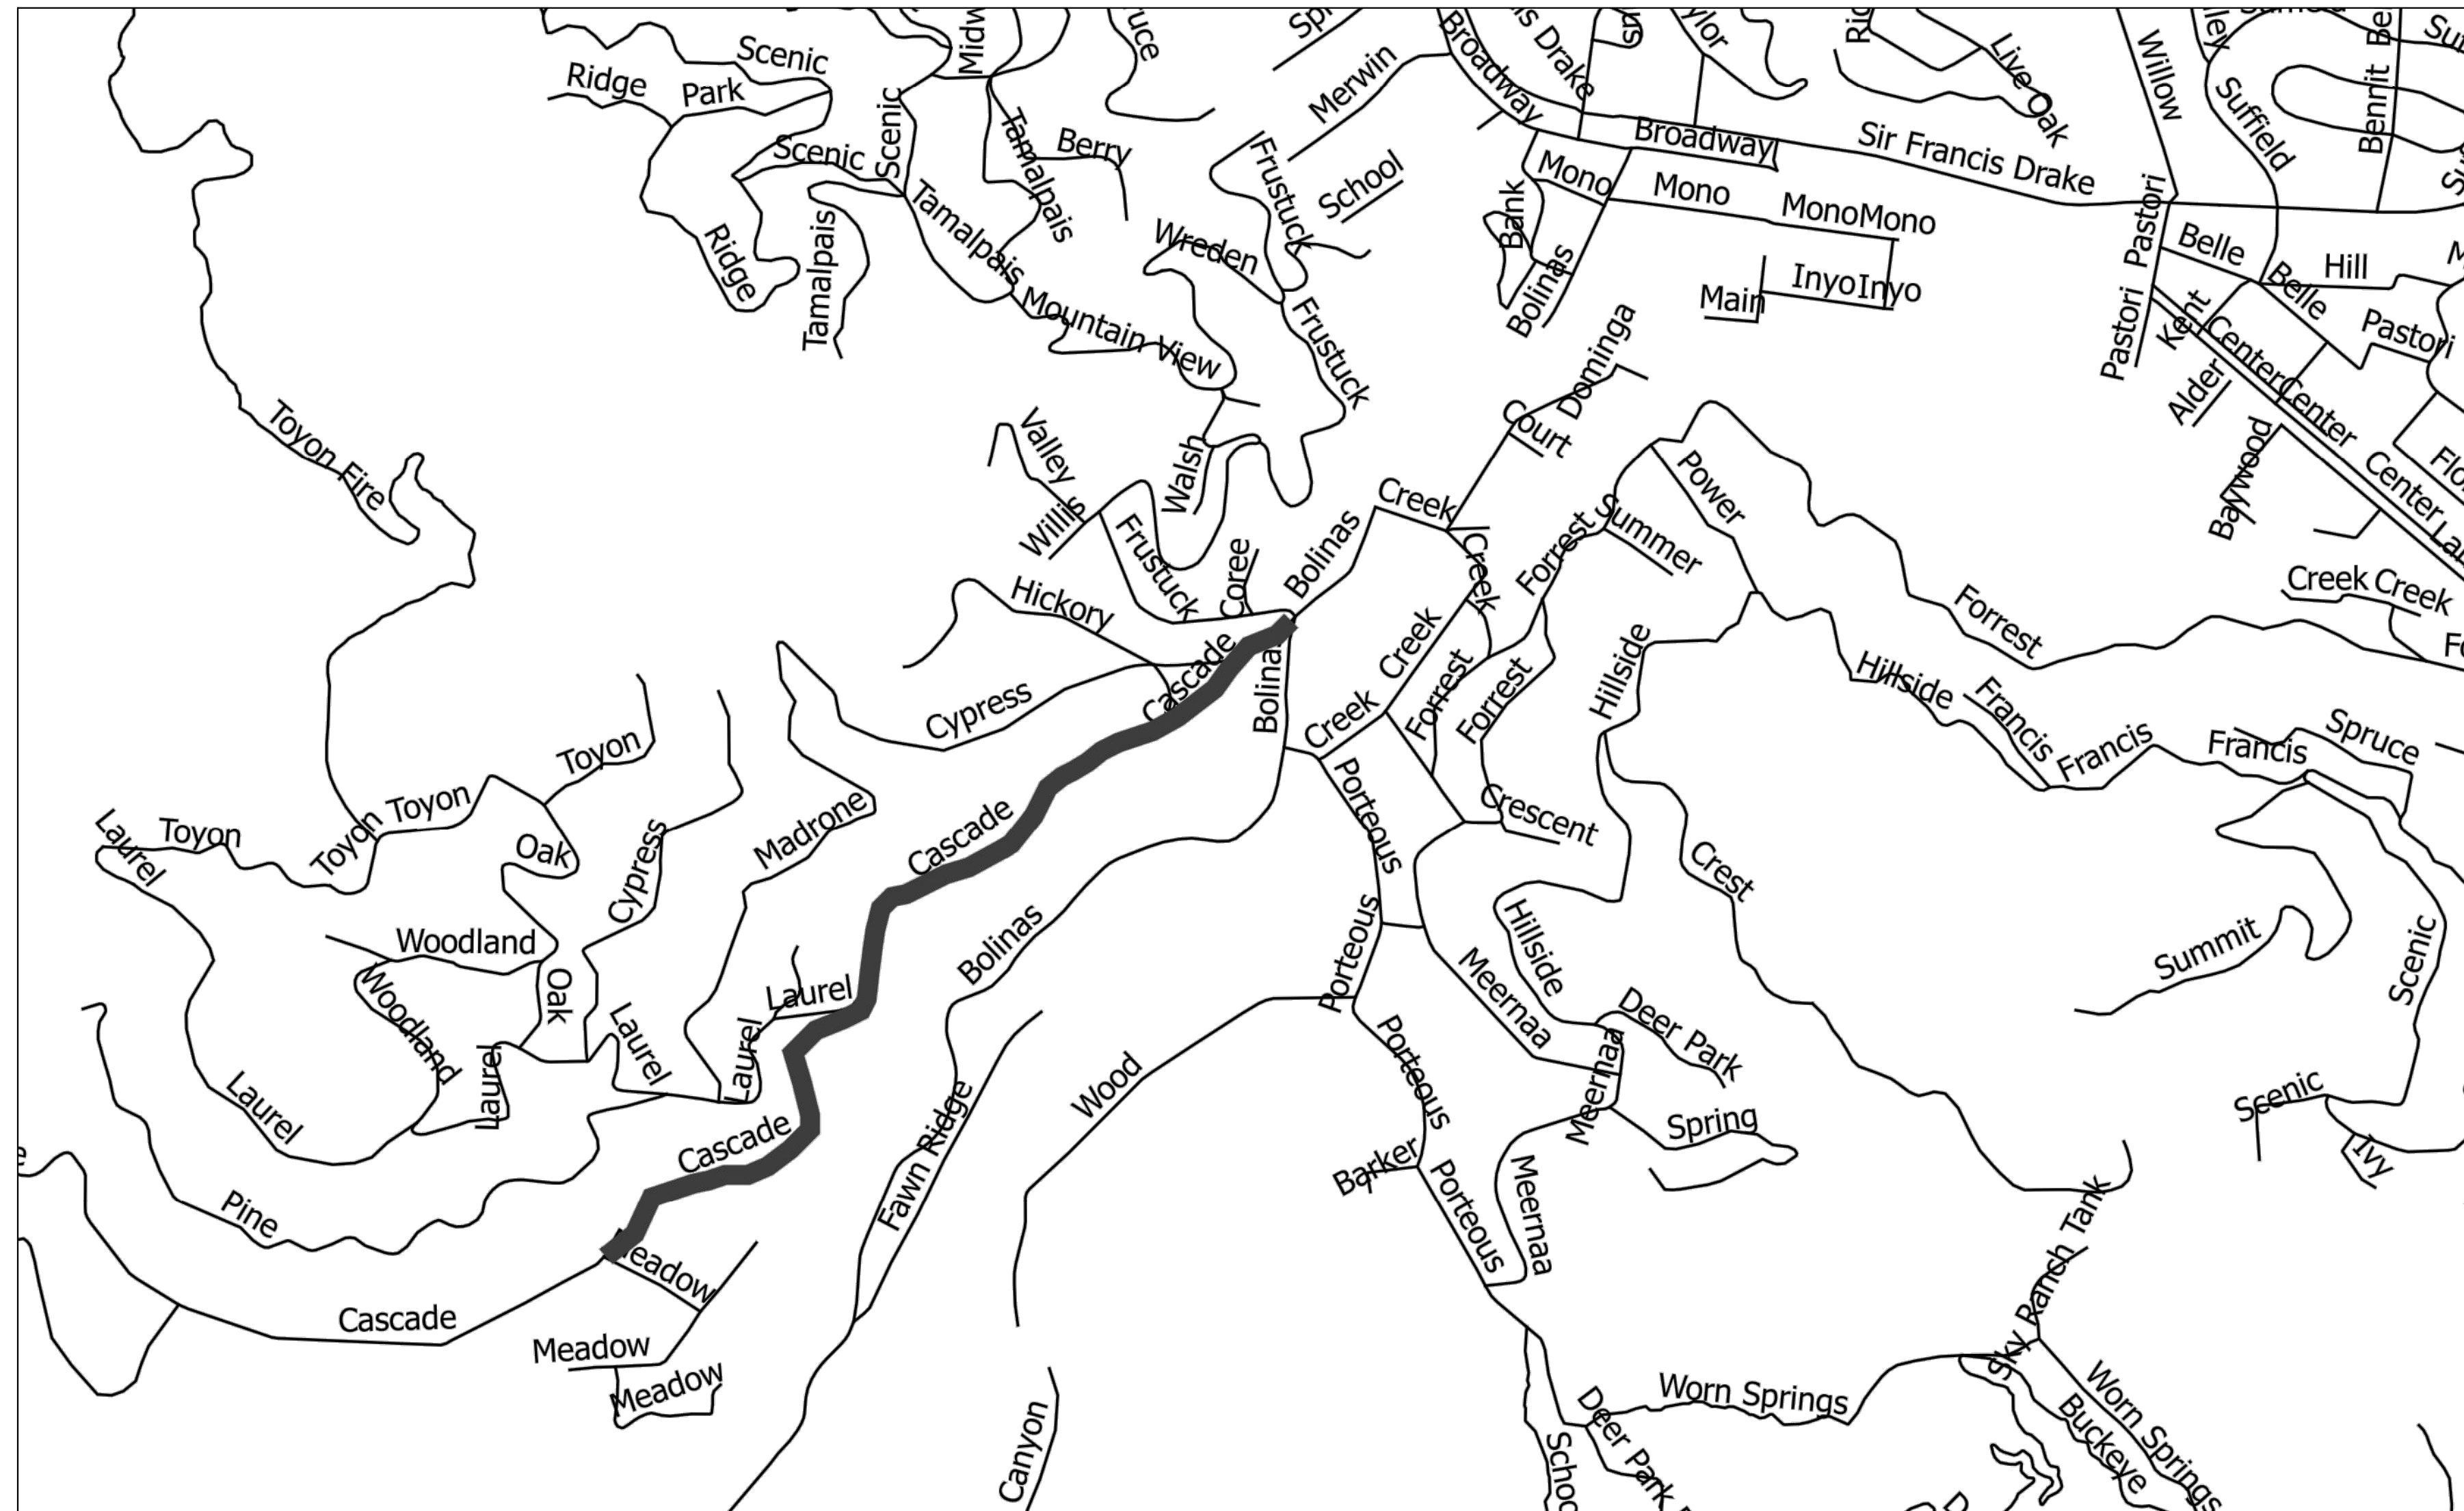

SHEET INDEX:

SHT NO.	DESCRIPTION
1	T-1 TITLE SHEET
2	S-1 MEADOW WAY TO 400' EAST OF LAUREL DRIVE
3	S-2 400' WEST OF TO 750' EAST OF LAUREL DRIVE

PRELIMINARY



NOT FOR CONSTRUCTION

Know what's below.
Call before you dig.



1750 Bridgeway, Suite B208
Sausalito, CA 94965
(415) 649-6000


DRAWN: BA/MG CHECKED: AL
DESIGNED: BA/MG APPROVED: DP



TOWN OF FAIRFAX CASCADE DRIVE TRAFFIC CALMING TITLE SHEET

REVISIONS		DATE	SCALE
NO.	DESCRIPTION	08/28/2020	
		PTC PROJECT NO.	17026
		DRAWING	T-1
		SHEET NO.	1 OF 3

LEGEND	
	EDGE OF TRAVELED WAY
	ROADSIDE SIGN
(E)	EXISTING
(N)	NEW

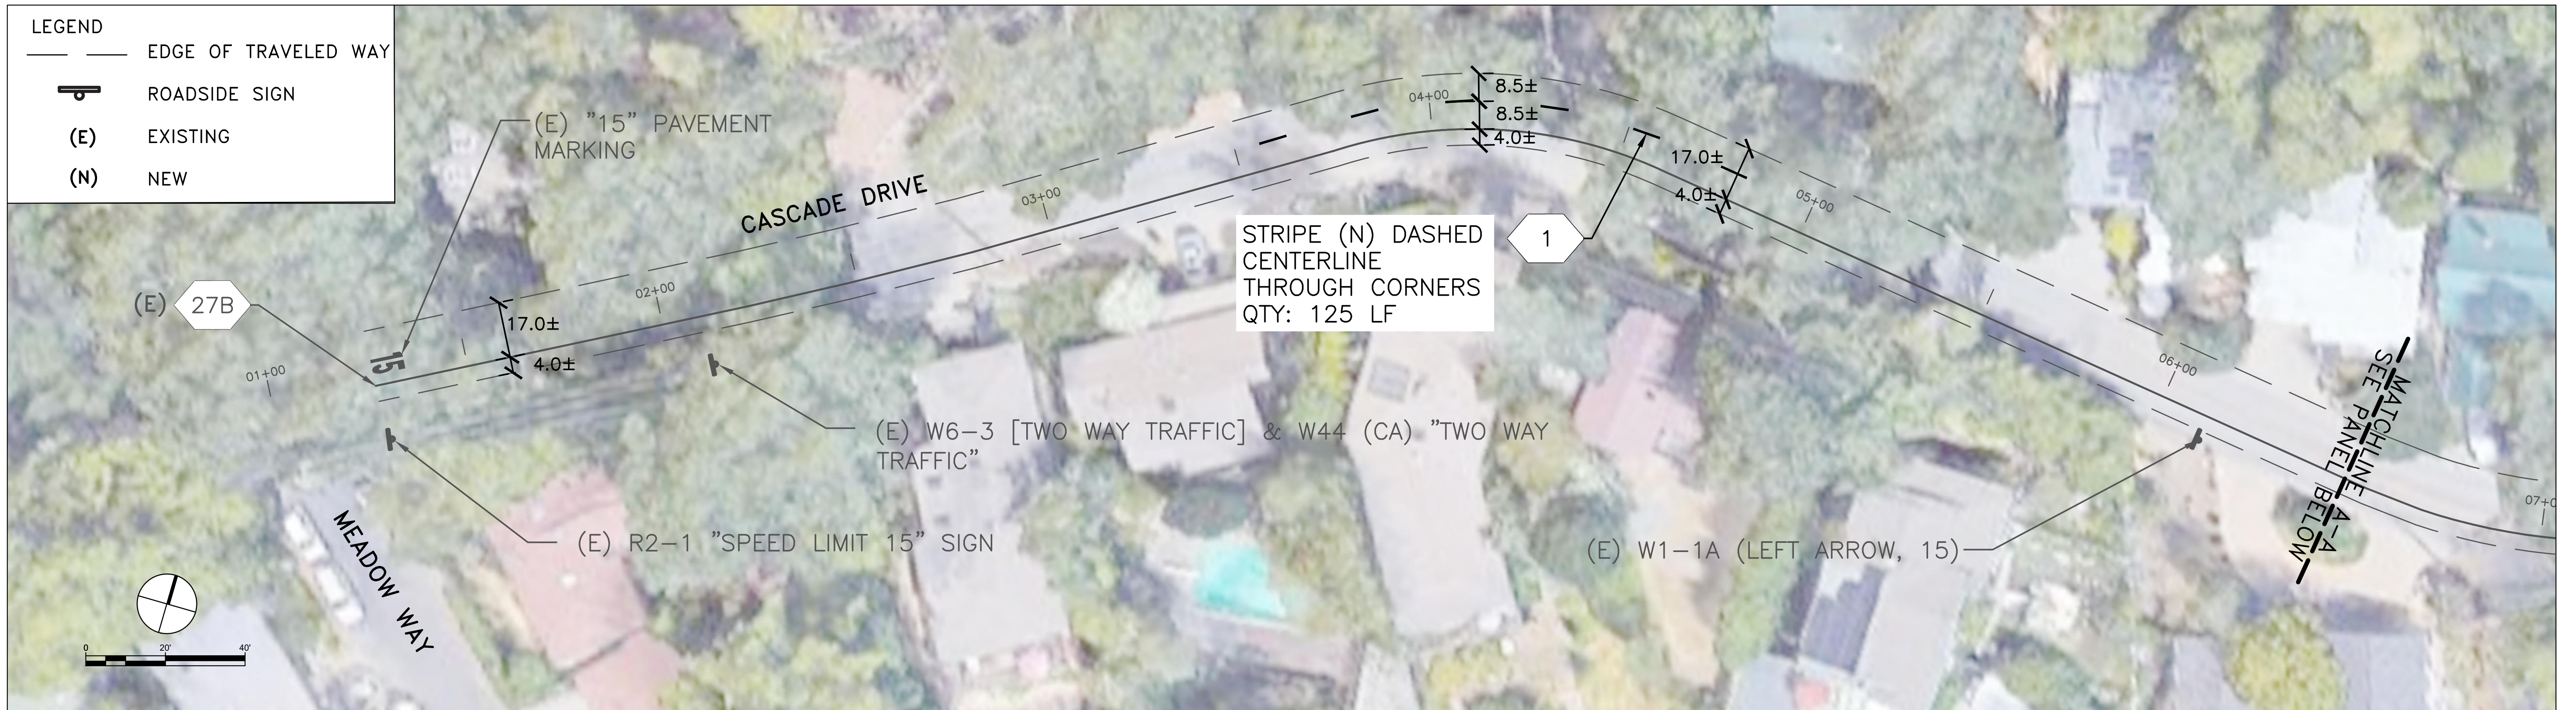

PRELIMINARY
 NOT FOR CONSTRUCTION Know what's below. Call before you dig.

Parisi
 TRANSPORTATION CONSULTING
 1750 Bridgeway, Suite B208
 Sausalito, CA 94965
 (415) 649-6000




TOWN OF FAIRFAX
CASCADE DRIVE TRAFFIC CALMING
MEADOW WAY TO 400' EAST OF LAUREL DRIVE

REVISIONS		DATE	SCALE
NO.	DESCRIPTION	08/28/2020	1" = 20'
		PTC PROJECT NO.	17026
		DRAWING	S-1
		SHEET NO.	2 OF 3

LEGEND	
	EDGE OF TRAVELED WAY
	ROADSIDE SIGN
(E)	EXISTING
(N)	NEW

STRIPE (N) DASHED CENTERLINE THROUGH CORNERS
QTY: 100 LF

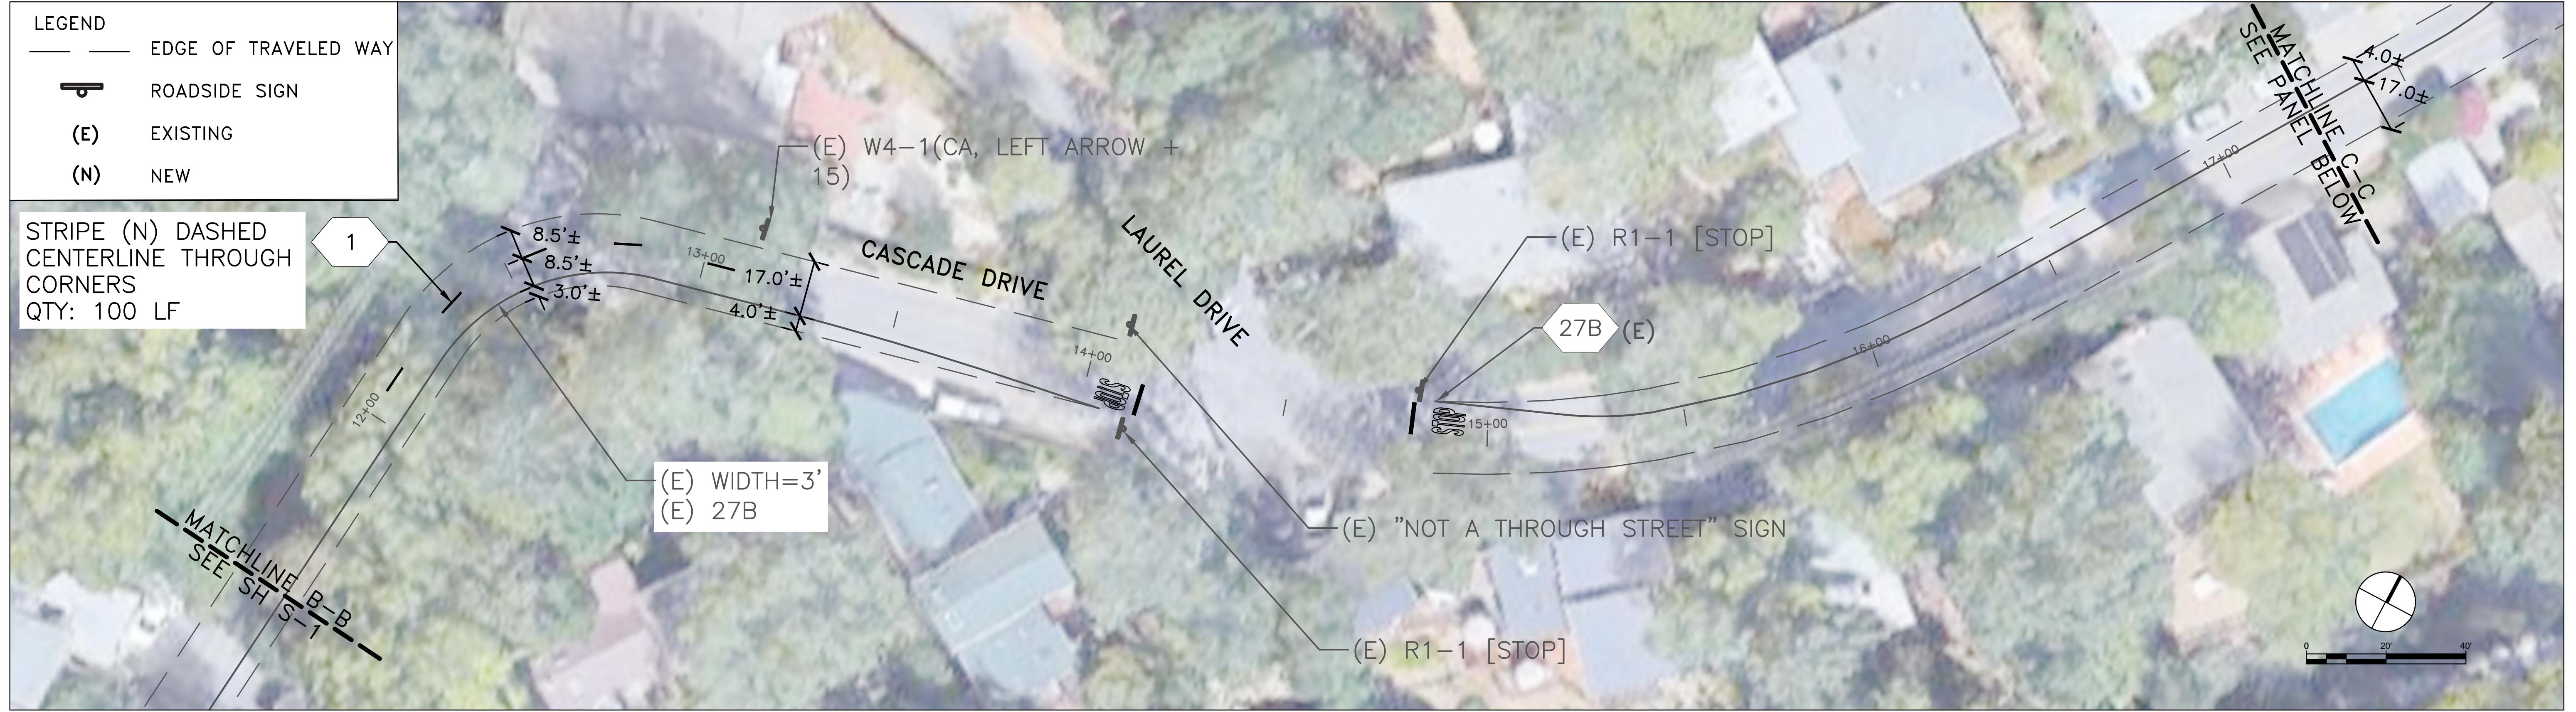

STRIPE (N) DASHED CENTERLINE THROUGH CORNERS
QTY: 100 LF



PRELIMINARY
NOT FOR CONSTRUCTION

Parisi
TRANSPORTATION CONSULTING

1750 Bridgeway, Suite B208
Sausalito, CA 94965
(415) 649-6000

DRAWN: BA/MG	CHECKED: AL
DESIGNED: BA/MG	APPROVED: DP



TOWN OF FAIRFAX
CASCADE DRIVE TRAFFIC CALMING
400' WEST OF TO 750' EAST OF LAUREL DRIVE

REVISIONS		DATE	SCALE
NO.	DESCRIPTION	08/28/2020	1" = 20'
		PTC PROJECT NO.	17026
		DRAWING	S-2
		SHEET NO.	3 OF 3