


REVISIONS


JUNE 1998 - SHEETS 2, 5, 4, 7, 8, 10, 10A, 11
 MAY 1999 - SHEETS 2, 5, 6, 10, 11
 JUNE 2000 - SHEETS 2, 5, 5A, 6, 7
 AUGUST 2001 - SHEETS 2, 3, 6, 7, 8, 9, 10
 AUGUST 2002 - SHEETS 2, 8, 9, 10A
 MARCH 2004 - SHEETS 4, 5, 5A, 11
 DEC. 2006 - SHEETS 1, 4, 5, 5A, 6, 7, 8, 9, 10A, 10, 11
 MARCH 2009 - ALL SHEETS
 JUNE 2010 SHEETS - 2, 4, 5A, 8, 9, 10, 10A
 MARCH 2013-ALL SHEETS
 NOV. 2017- SHEETS 4, 5, 5A, 7, 8, 9, 10, 10A, 11

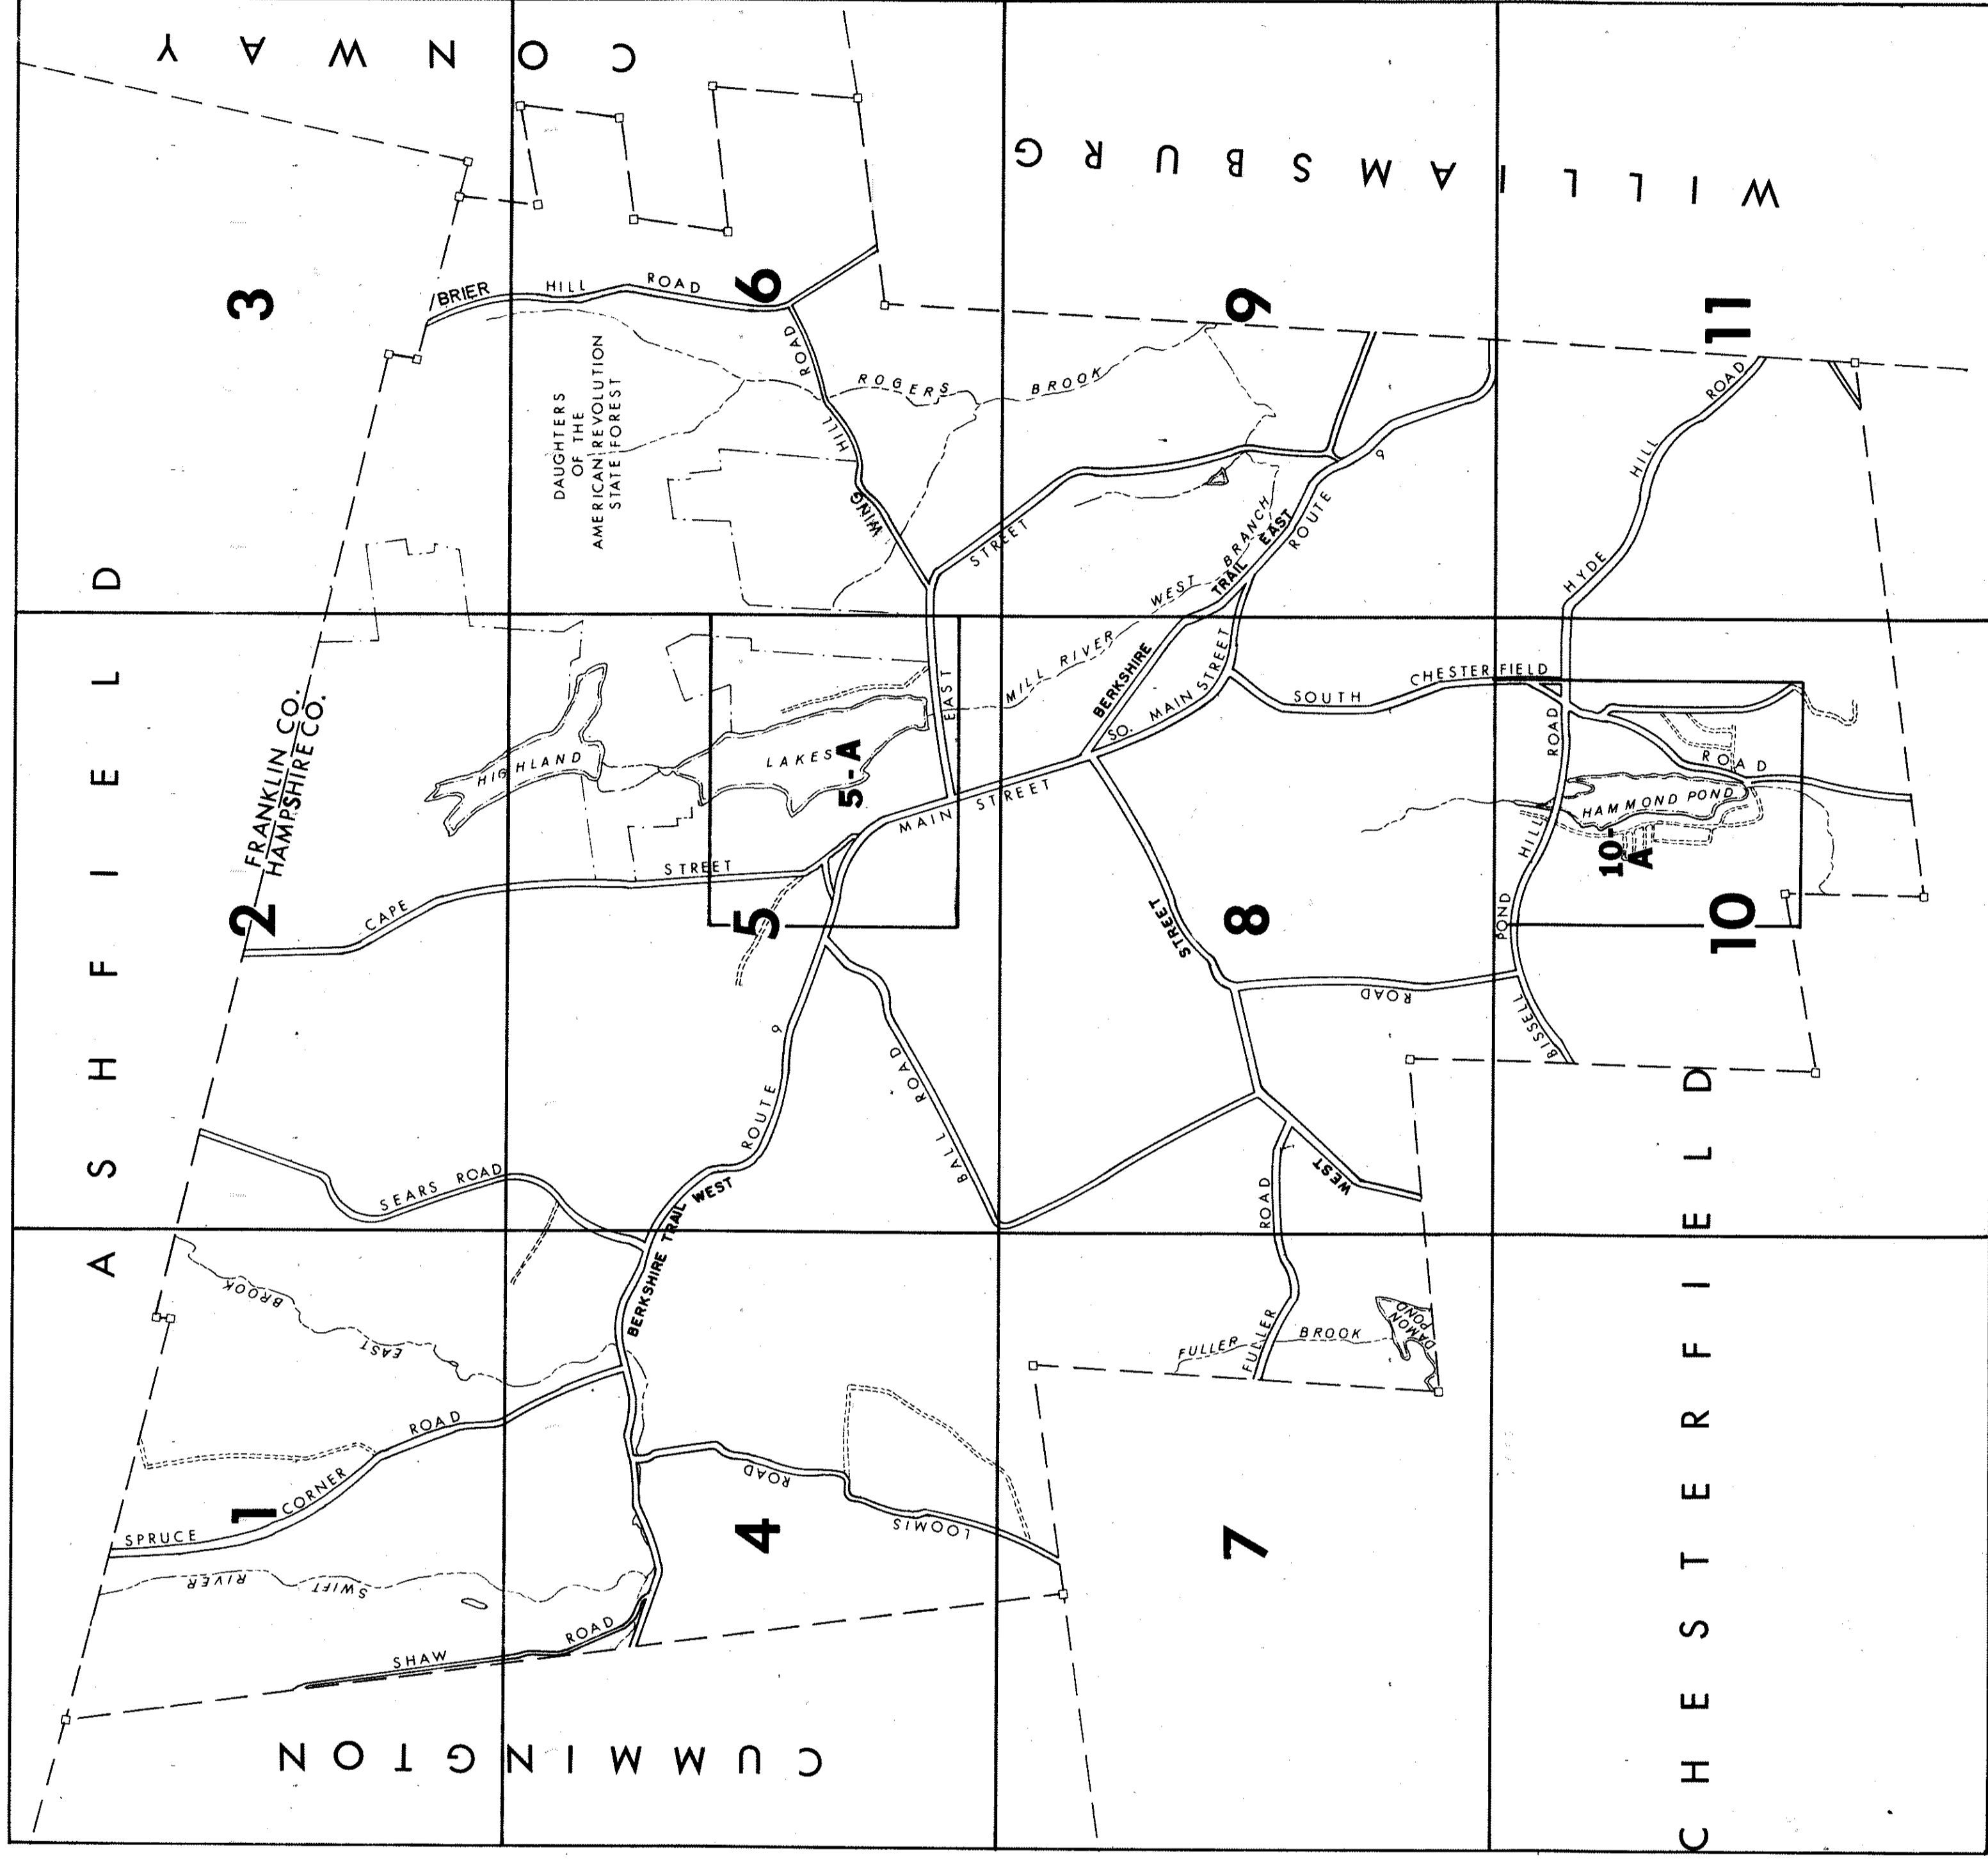

INDEX SHEET

TOWN OF GOSHEN
 MASSACHUSETTS

ASSESSORS PLAN

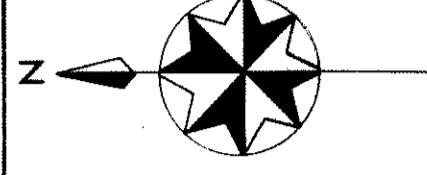

PREPARED BY
 ALMER HUNTLEY JR. & ASSOCIATES, INC.
 REGISTERED LAND SURVEYORS & CIVIL ENGINEERS
 238 BRIDGE STREET
 NORTHAMPTON, MASSACHUSETTS
 REVISED AND REPRINTED BY
 CARTOGRAPHIC ASSOCIATES, INC.
 LITTLETON, NEW HAMPSHIRE 03561

REVISED AND REPRINTED BY
 HOLMBERG & HOWE, INC.
 EASTHAMPTON, MASS.