


DATE of REVISIONS: DEC. 1983 - TO LOT # 60
 Dec., 1986 Add Lot 61
 JUNE 1988 - REVISED LOT 62
 PARCELS 57, 75 & 76 DELETED PRIOR TO 1997
 MARCH 2004 ADDED 15 REVISED 16, 78
 DEC. 2006 REVISE 1, 1, 19
 Nov. 2007 - add - 90, 19
 MARCH 2009 - ADD LOT 82, 81
 DELETED LOT NUMBER-76
 JUNE 2010 COMBINE LOTS-8, 54
 MARCH 2013 COMBINED LOTS 37, 44, 45, 51, 67, 77, WITH 43
 NOV. 2017 - ADDED LAND TO LOT 82, RENUMBERED TO 16
 REVISED AREA LOT 78

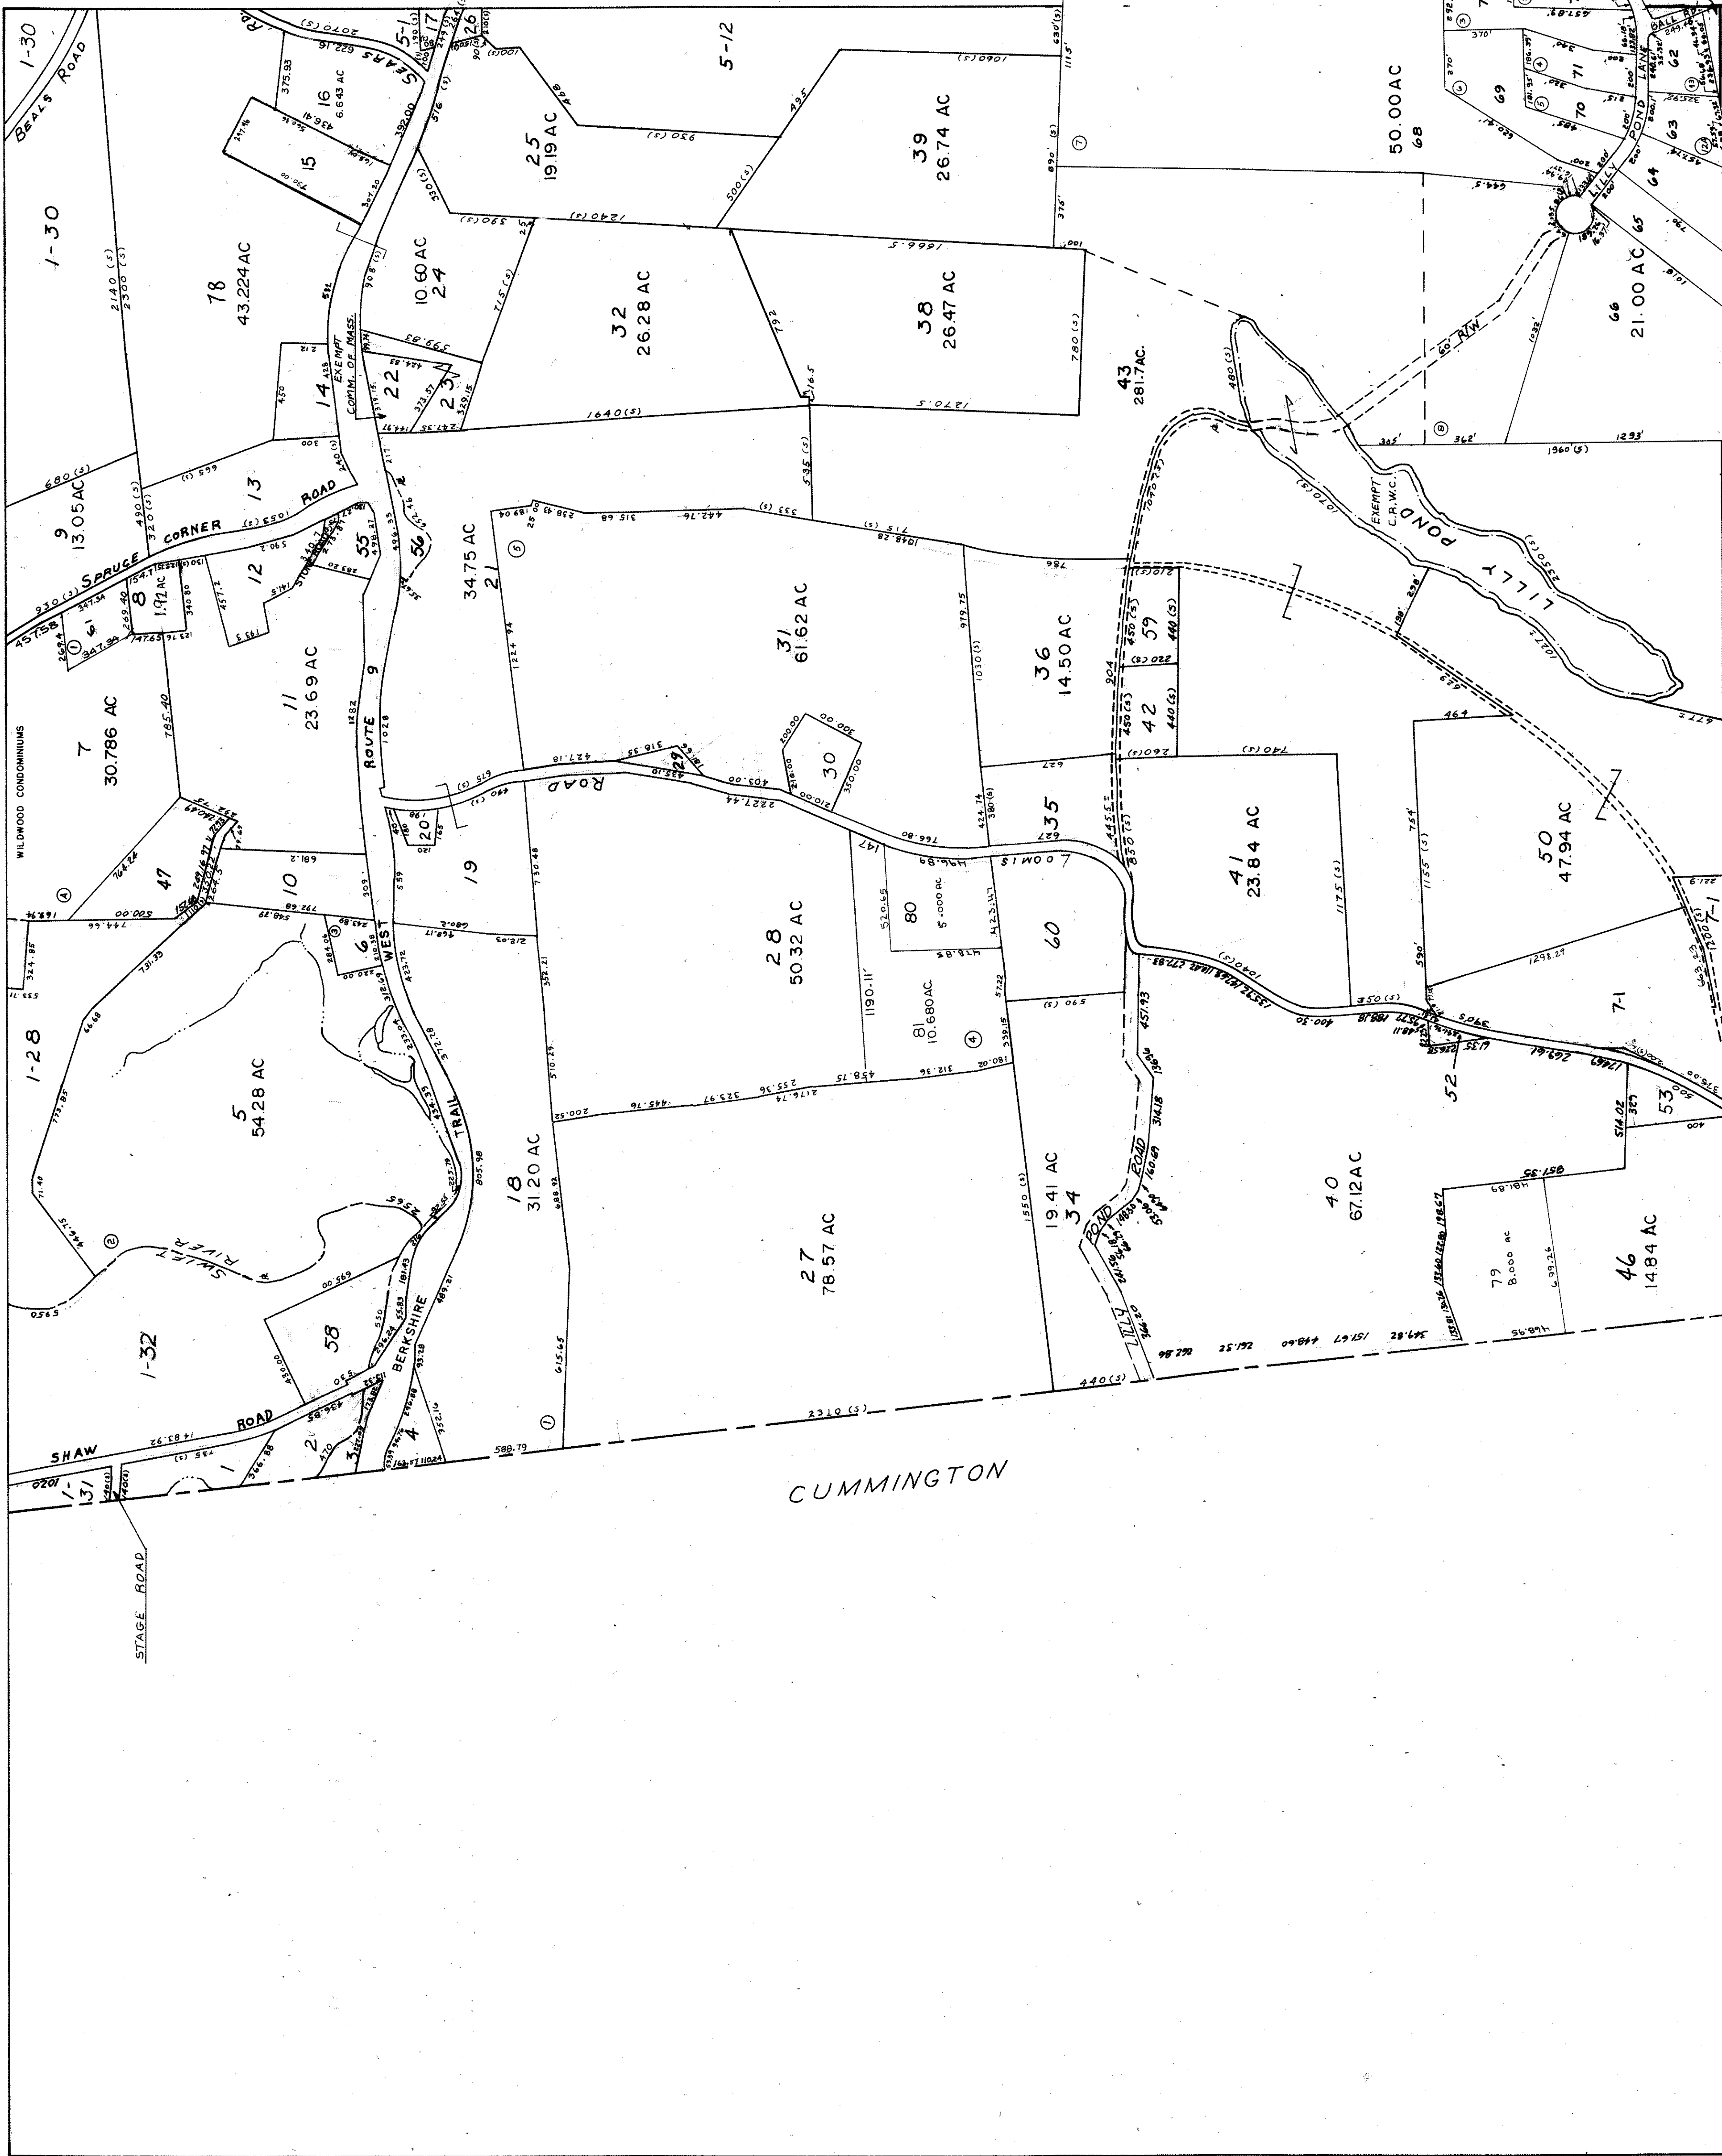

TOWN OF GOSHEN MASSACHUSETTS

ASSESSORS PLAN

1	2	3
4	5	6
7	8	9
		11



PREPARED BY
 ALMER HUNTLEY JR. & ASSOCIATES, INC.
 REGISTERED LAND SURVEYORS & CIVIL ENGINEERS
 238 BRIDGE STREET
 NORTHAMPTON, MASSACHUSETTS
 REVISED AND REPRINTED BY
 CARTOGRAPHIC ASSOCIATES, INC.
 LITTLETON, NEW HAMPSHIRE 03561

DATE OF INDEXING: 1967
 DATE OF REVISIONS: 3-28-78

REVISED AND REPRINTED BY
 HOLMBERG & HOWE INC.
 EASTHAMPTON, MASS.

SHEET NO. 4