











Q:\PROJECTS\CIVIL 3D\02-240B\DWG\Sheets\MOT-02-240B.dwg, 1/9/2019 3:06:32 PM

<p><b>A</b></p> 	<p>Northbound Hilton Dr - 300ft. before Cardington Rd.</p>
<p><b>B</b></p> 	<p>On Type III Barricade: Northbound Hilton Dr at Cardington Rd. (Construction Limits) Southbound Hilton Drive at Stockton Ave. (Construction Limits)</p>
<p><b>C</b></p> 	<p>Westbound Stockton Ave 200 ft east of Hilton Dr.</p>
<p><b>D</b></p> 	<p>Westbound Melrose Ave at Crescent Blvd. Northbound Crescent Blvd at Glenbeck Ave. Southbound Hilton Dr at Stockton Ave. Southbound Crauder Ave at Glenbeck Ave.</p>
<p><b>E</b></p> 	<p>Eastbound Glenbeck Ave at Crauder Ave. Westbound Glenbeck Ave at Crescent Blvd. Southbound Crescent Blvd at Melrose Ave. Westbound Stockton Ave at Crauder Ave.</p>
<p><b>F</b></p> 	<p>Northbound Hilton Drive - 1,400ft South of Cardington Rd.</p>
<p><b>G</b></p> 	<p>Eastbound Stockton Ave at Hilton Drive. Eastbound Melrose at Hilton Drive.</p>
<p><b>H</b></p> 	<p>Southbound Hilton Drive at Constance Ave</p>

<small>CALCULATED</small> <b>BMW</b> <small>CHECKED</small> <b>ITS</b>
<b>HILTON DRIVE IMPROVEMENTS</b> <b>MAINTENANCE OF TRAFFICE - SIGN LEGEND</b>
<small>CITY OF KETTERING</small> <small>3600 Shroyer Road</small> <small>Kettering, OH 45429</small> <small>p.937.296.2436 f.937.296.3242</small> <small>www.ketteringoh.org</small>

<span style="border: 1px solid black; border-radius: 50%; padding: 2px;">7</span>
<span style="border: 1px solid black; border-radius: 50%; padding: 2px;">39</span>

Q:\PROJECTS\CIVIL 3D\02-2408\DWG\Sheets\MOT-02-2408.dwg, 1/9/2019 3:06:37 PM

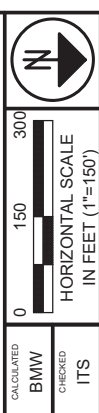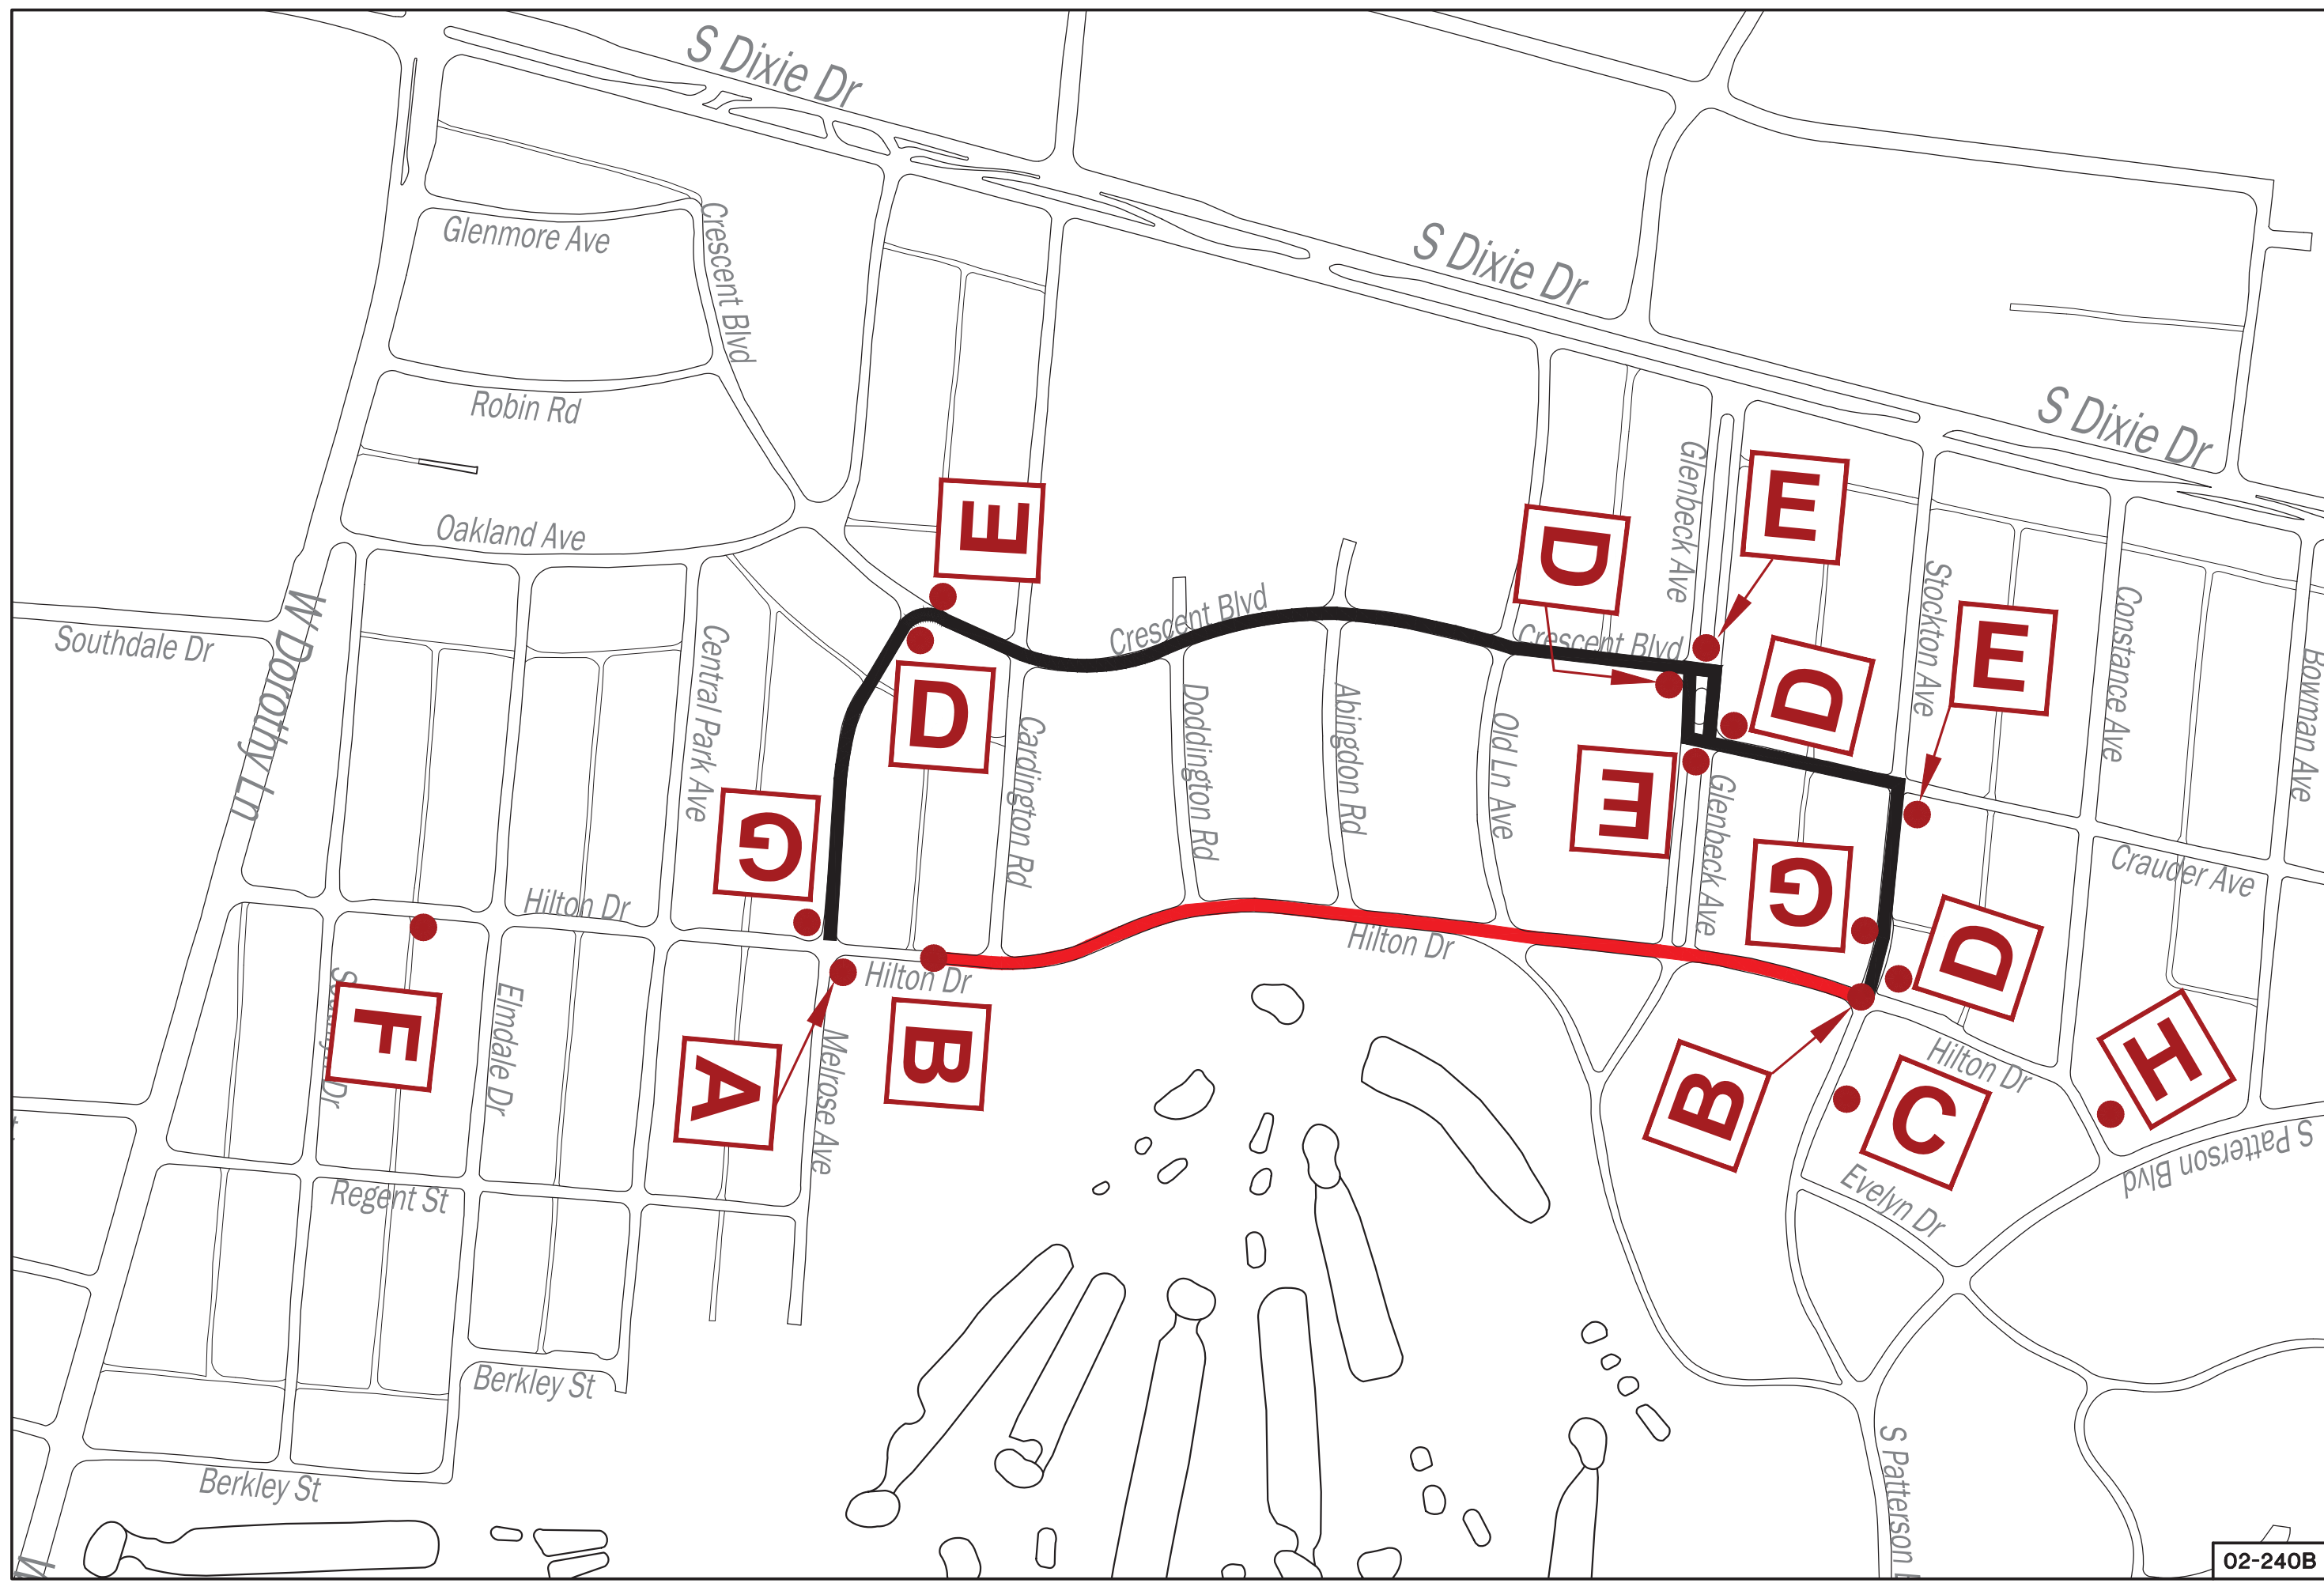

0	150	300
HORIZONTAL SCALE		
IN FEET (1"=150')		

CALCULATED	BMM	CHECKED	ITS
------------	-----	---------	-----

**HILTON DRIVE IMPROVEMENTS  
MAINTENANCE OF TRAFFIC - SIGN LOCATIONS**

**CITY OF KETTERING**  
 3600 Shroyer Road  
 Kettering, OH 45429  
 p 937.296.2436 f 937.296.3242  
 www.ketteringoh.org

8  
39