


Quick Quack | Loomis, CA

NOTE: Renderings below utilize sample dimensions.

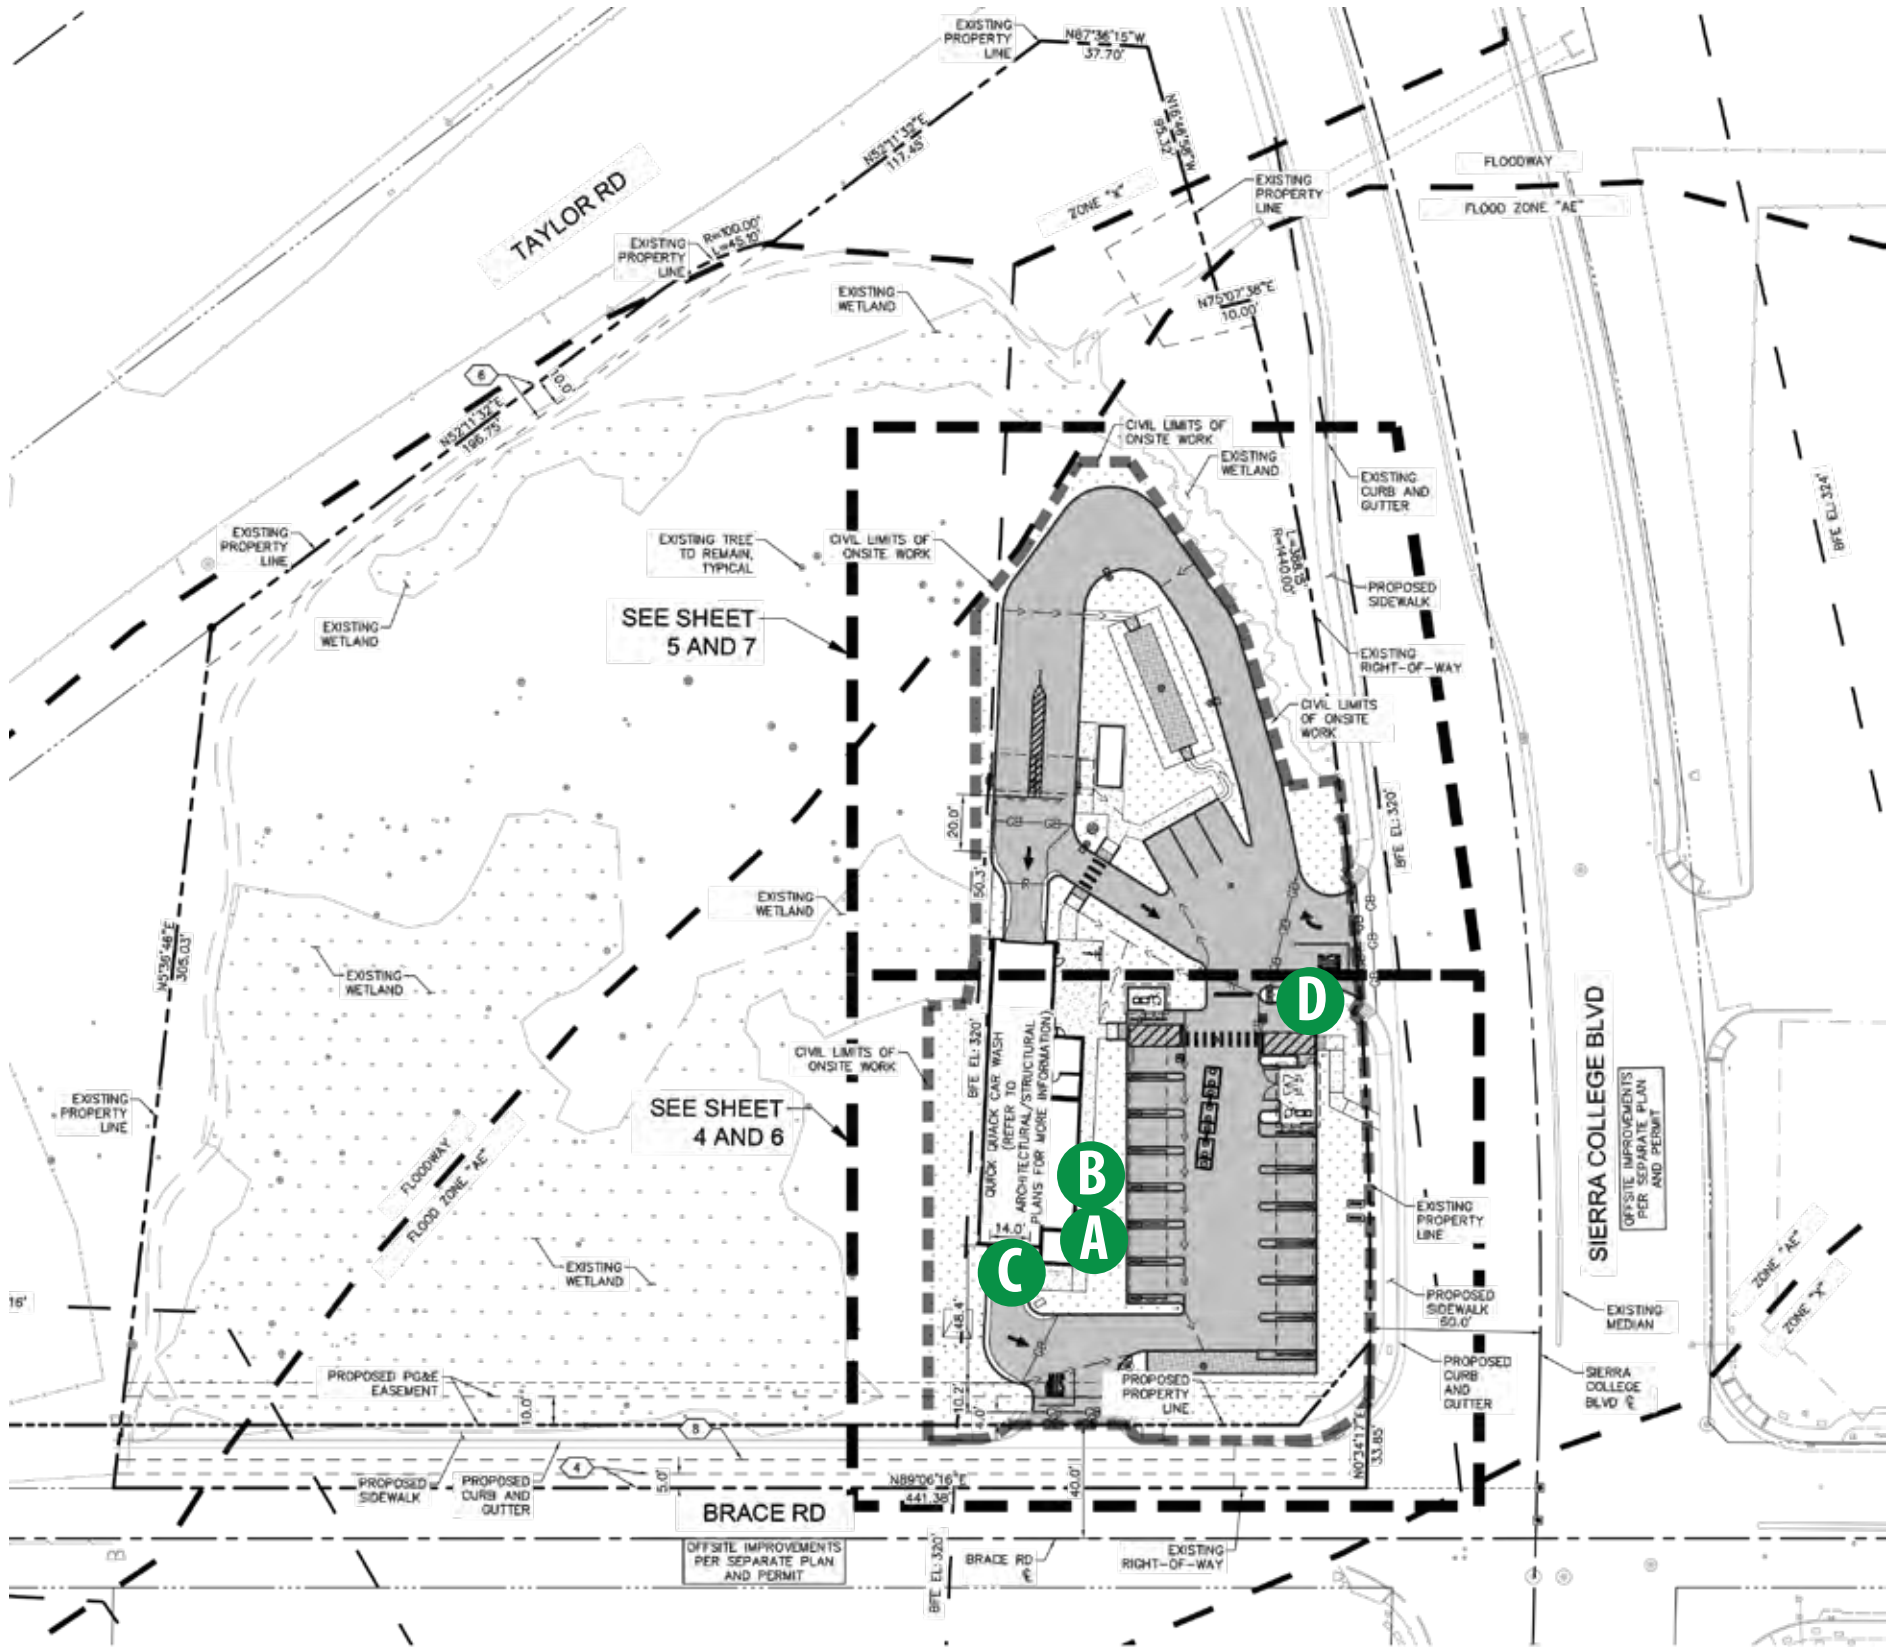



FAIRMONT
SIGN COMPANY

3750 East Outer Drive
Detroit, MI 48234
t: 313.368.4000 f: 313.368.9335
www.fairmontsign.com

Client:



Quick Quack Car Wash #26-066
Sierra Collage Blvd & Brace Rd
Loomis, CA

Date:
1/8/20

File:
Accounts/Misc/Quick Quack/Elev/
Loomis, CA

Designer:
RNB

Scale:
NA

Job#	Sheet#
00000	1 of 7

Revision #	Date:
10	10-17-25

Revision Description:

Customer
Approval:


THIS DRAWING REMAINS THE EXCLUSIVE PROPERTY OF FAIRMONT SIGN COMPANY. THIS DESIGN CANNOT BE COPIED IN WHOLE OR IN PART, ALTERED, OR EXHIBITED IN ANY MANNER WITHOUT THE WRITTEN CONSENT OF FAIRMONT SIGN COMPANY. THE EXCEPTION IS ANY PREVIOUSLY COPYRIGHTED ARTWORK SUPPLIED BY THE CLIENT.

UNLESS OTHERWISE NOTED, ALL COLORS PORTRAYED ARE REPRESENTATIVE ONLY.


ALL DIMENSIONS TO BE
FIELD VERIFIED PRIOR TO
INSTALLATION

Quick Quack | Loomis, CA

NOTE: Renderings below utilize sample dimensions.

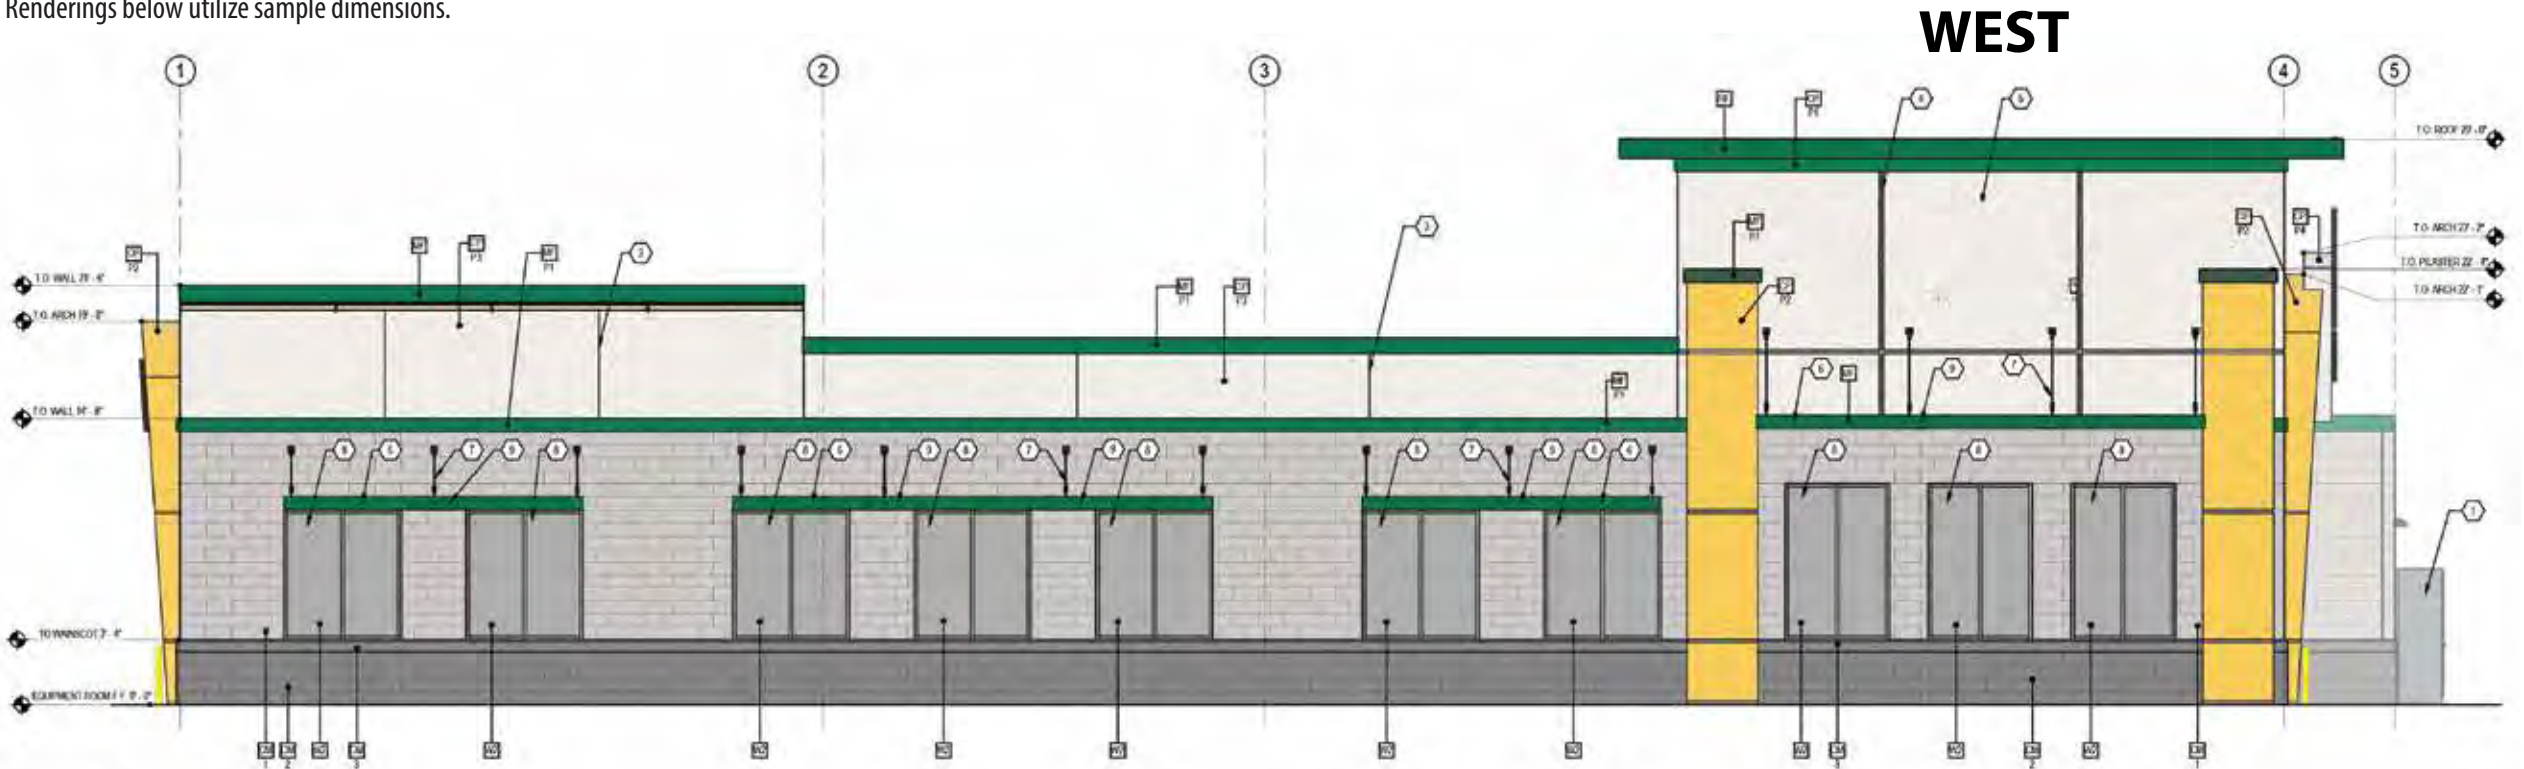

1 WEST
1/4" = 1'-0"

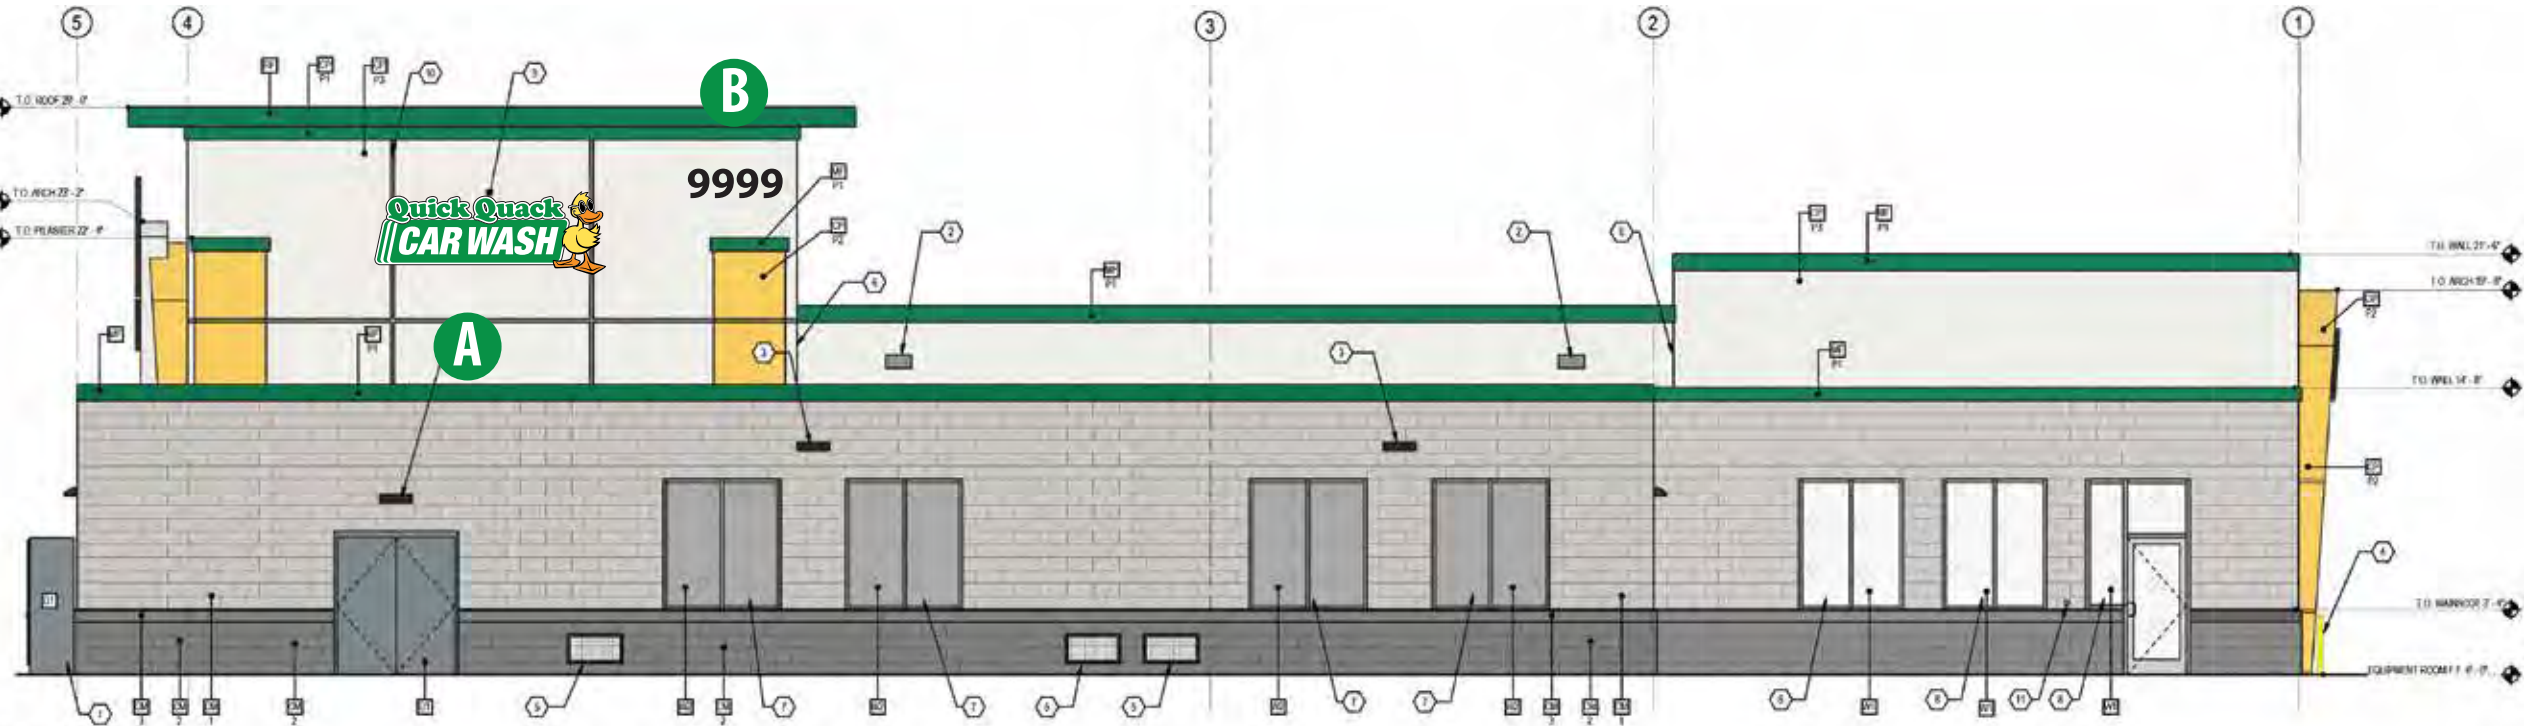

1 EAST
1/4" = 1'-0"

EAST



FAIRMONT
SIGN COMPANY

3750 East Outer Drive
Detroit, MI 48234
t: 313.368.4000 f: 313.368.9335
www.fairmontsign.com

Client:



Quick Quack Car Wash #26-066
Sierra Collage Blvd & Brace Rd
Loomis, CA

Date:
1/8/20

File:
Accounts/Misc/Quick Quack/Elev/
Loomis, CA

Designer:
RNB

Scale:
NA

Job#	Sheet#
00000	2 of 7

Revision #	Date:
10	10-17-25

Revision Description:


Customer
Approval:

THIS DRAWING REMAINS THE EXCLUSIVE PROPERTY OF FAIRMONT SIGN COMPANY. THIS DESIGN CANNOT BE COPIED IN WHOLE OR IN PART, ALTERED, OR EXHIBITED IN ANY MANNER WITHOUT THE WRITTEN CONSENT OF FAIRMONT SIGN COMPANY. THE EXCEPTION IS ANY PREVIOUSLY COPYRIGHTED ARTWORK SUPPLIED BY THE CLIENT.

UNLESS OTHERWISE NOTED, ALL COLORS PORTRAYED ARE REPRESENTATIVE ONLY.

ALL DIMENSIONS TO BE
FIELD VERIFIED PRIOR TO
INSTALLATION

NOTE: Renderings below utilize sample dimensions

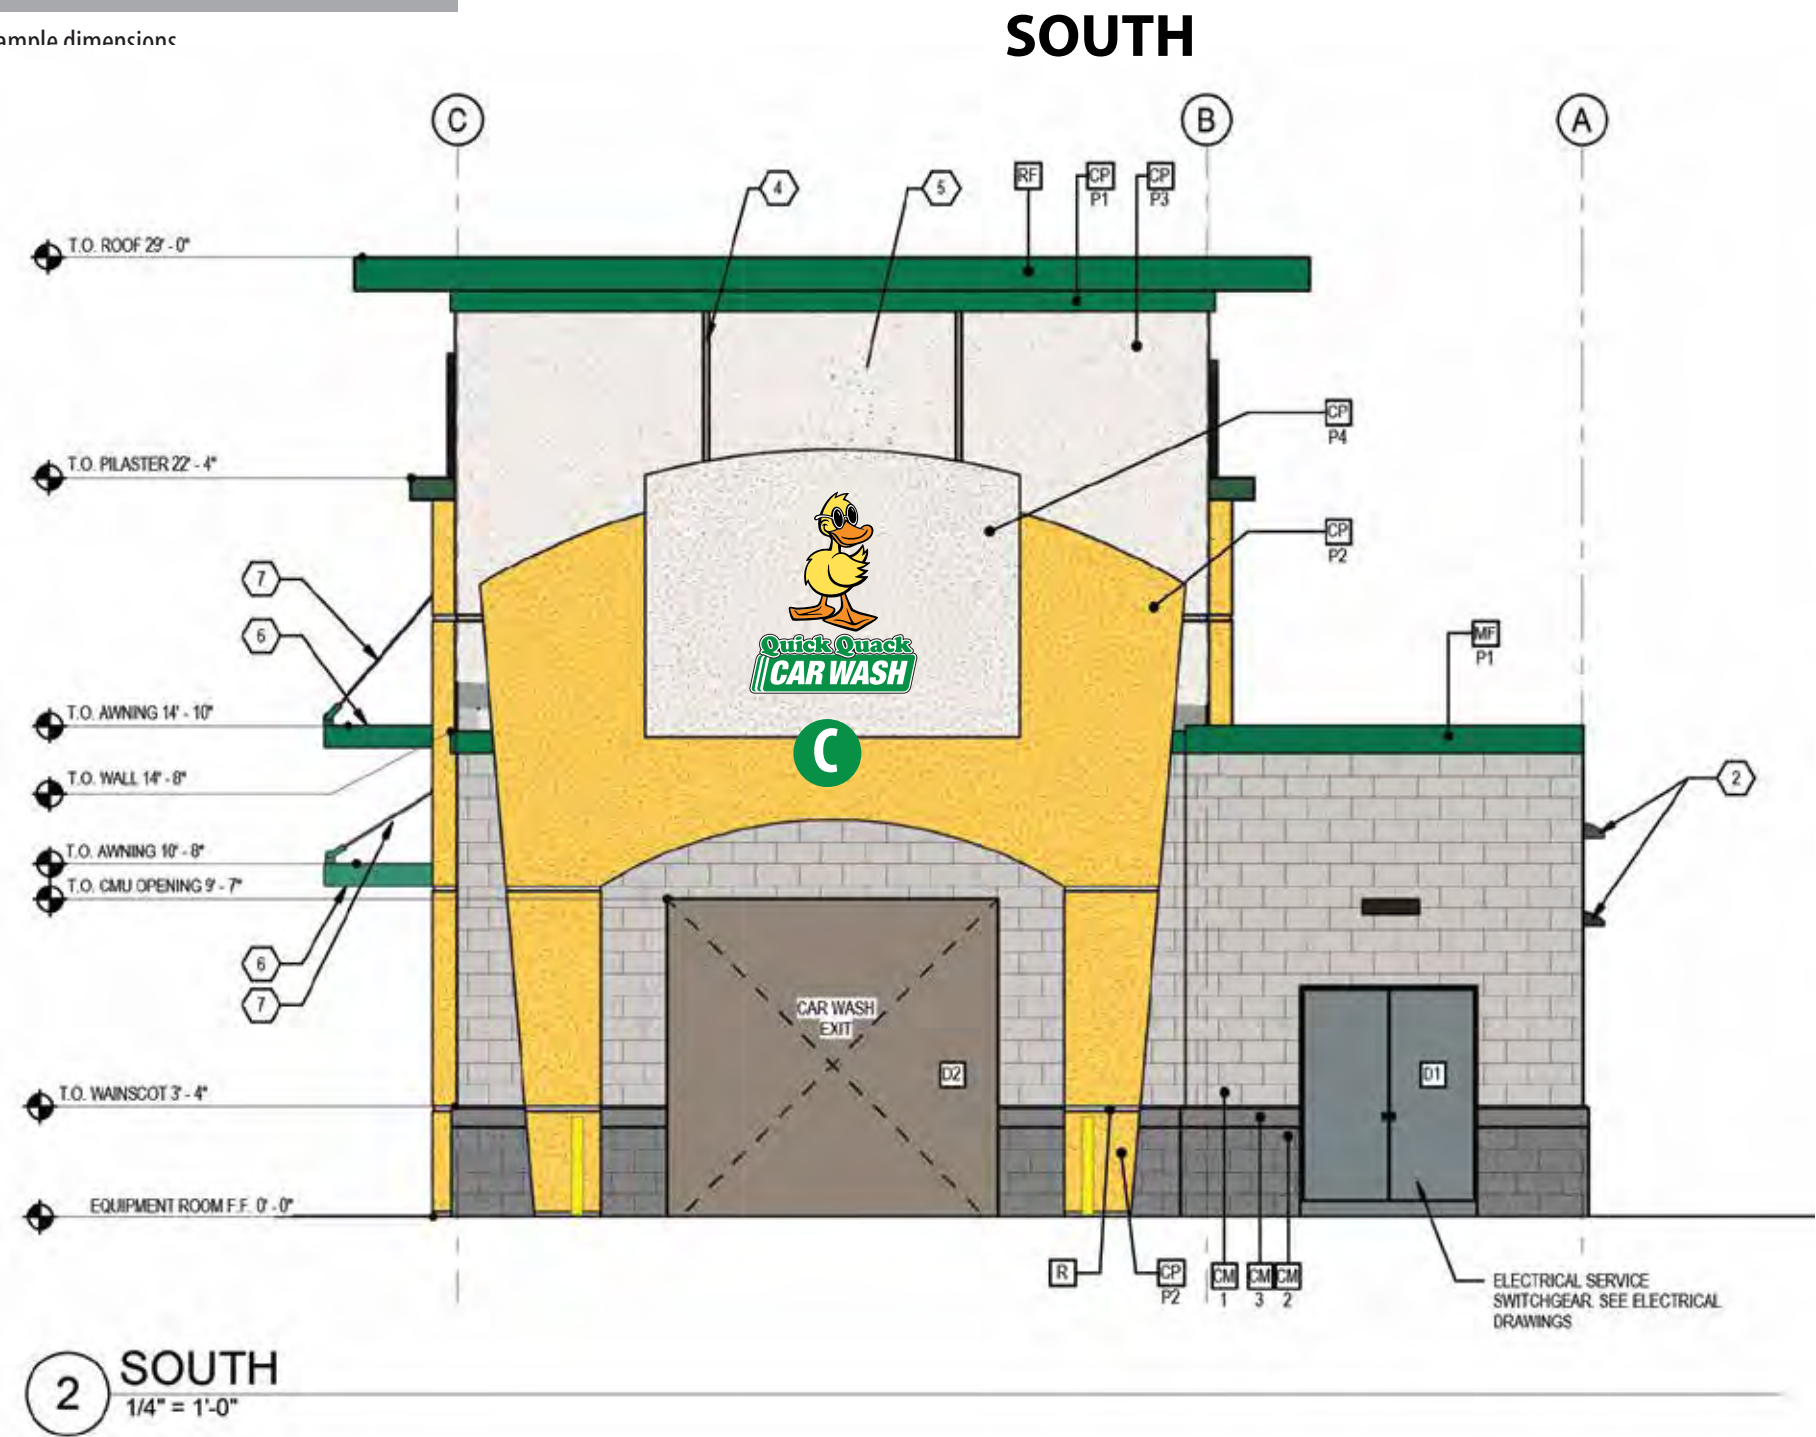

FAIRMONT
SIGN COMPANY

3750 East Outer Drive
Detroit, MI 48234
t: 313.368.4000 f: 313.368.9335
www.fairmontsign.com

Client:

Quick Quack
CAR WASH

Quick Quack Car Wash #26-066
Sierra Collage Blvd & Brace Rd
Loomis, CA

Date:
1/8/20

File:
Accounts/Misc/Quick Quack/Elev/
Loomis, CA

Designer:
RNB

Scale:
NA

Job#	Sheet#
00000	3 of 7

Revision #	Date:
10	10-17-25

Revision Description:

Customer
Approval:

THIS DRAWING REMAINS THE EXCLUSIVE PROPERTY OF FAIRMONT SIGN COMPANY. THIS DESIGN CANNOT BE COPIED IN WHOLE OR IN PART, ALTERED, OR EXHIBITED IN ANY MANNER WITHOUT THE WRITTEN CONSENT OF FAIRMONT SIGN COMPANY. THE EXCEPTION IS ANY PREVIOUSLY COPYRIGHTED ARTWORK SUPPLIED BY THE CLIENT.

UNLESS OTHERWISE NOTED, ALL COLORS PORTRAYED ARE REPRESENTATIVE ONLY.

ALL DIMENSIONS TO BE
FIELD VERIFIED PRIOR TO
INSTALLATION

NOTE: Renderings below utilize sample dimensions.

QQ C-1



A QTY 1: LED Illuminated Wall Sign
Background is opaque- only copy lights.
(49.9 SqFt)

Vinyl Film Color Schedule

A	B	C	D
3M 3630-22 Black	3M 3730-156 Vivid Green	3M 3630-015 Yellow	3M 3630-84 Tangerine Orange


Material Schedule

Fabricated aluminum, cloud-shaped channel construction. Face to be White acrylic with 3M vinyl film overlays (see color schedule). Returns and trimcap to be painted White. Cabinet to be internally illuminated with White LEDs.




THREE DIMENSIONAL CONTOURED FACE
W/ OPAQUE BACKGROUND PROVIDES
AN INDIVIDUAL LETTER APPEARANCE

L.E.D. DUCK SECTION
FLUSH WALL MOUNT

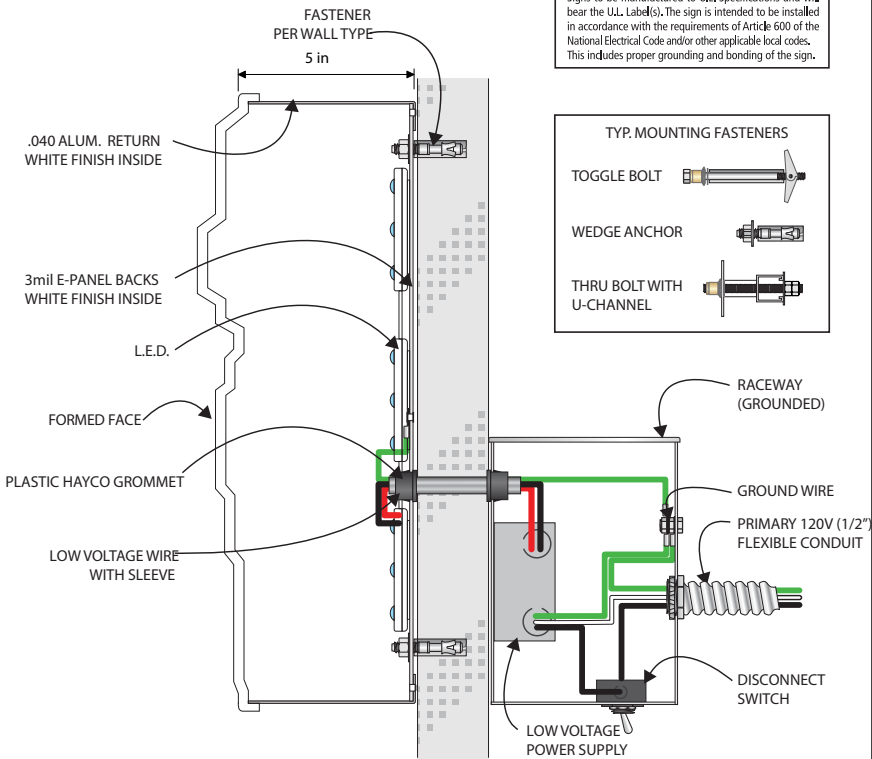

L.E.D. LETTER SECTION
FLUSH WALL MOUNT

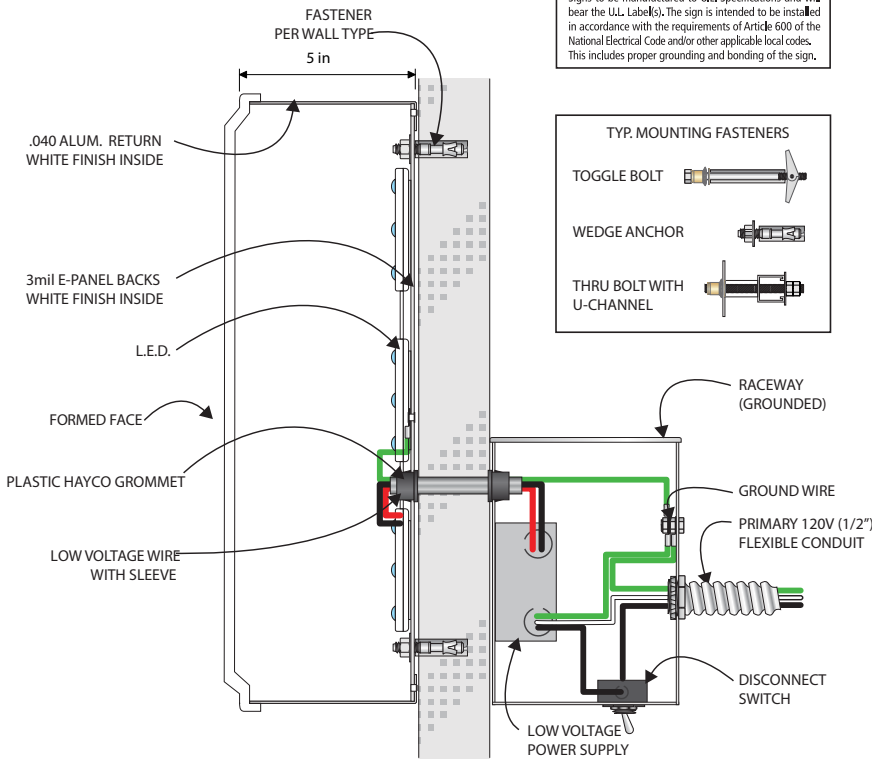

Client:

Quick Quack
CAR WASH

Quick Quack Car Wash #26-066
Sierra Collage Blvd & Brace Rd
Loomis, CA

Date:
1/8/20

File:
Accounts/Misc/Quick Quack/Elev/
Loomis, CA

Designer:
RNB

Scale:
NA

Job# 00000 Sheet# 4 of 7

Revision # 10 Date: 10-17-25

Revision Description:


Customer
Approval:

THIS DRAWING REMAINS THE EXCLUSIVE PROPERTY OF
FAIRMONT SIGN COMPANY. THIS DESIGN CANNOT BE COPIED
IN WHOLE OR IN PART, ALTERED, OR EXHIBITED IN ANY
MANNER WITHOUT THE WRITTEN CONSENT OF FAIRMONT
SIGN COMPANY. THE EXCEPTION IS ANY PREVIOUSLY
COPYRIGHTED ARTWORK SUPPLIED BY THE CLIENT.

UNLESS OTHERWISE NOTED, ALL COLORS PORTRAYED ARE
REPRESENTATIVE ONLY.

ALL DIMENSIONS TO BE
FIELD VERIFIED PRIOR TO
INSTALLATION

NOTE: Renderings below utilize sample dimensions.

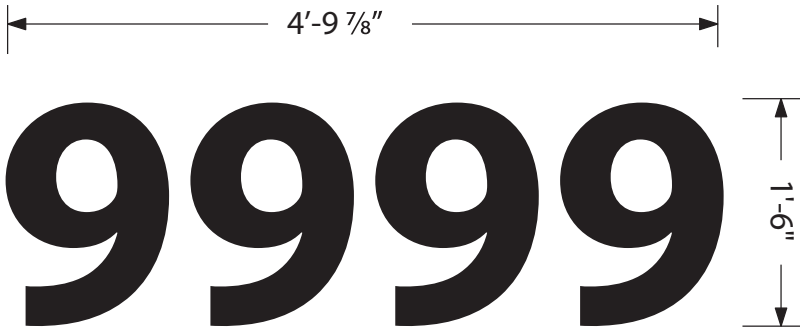


B QTY 1: Reverse Pan Channel LED Halo Illuminated Numerals

NOTE: Address must be confirmed.
(7.2 SqFt)

Material Schedule

Numerals
Fabricated aluminum, reverse pan channel construction with faces and returns painted Black satin finish. Backs to be Clear Lexan with 1-1/2" stand-offs to peg off numerals from building fascia
Numerals to be internally illuminated with White LED

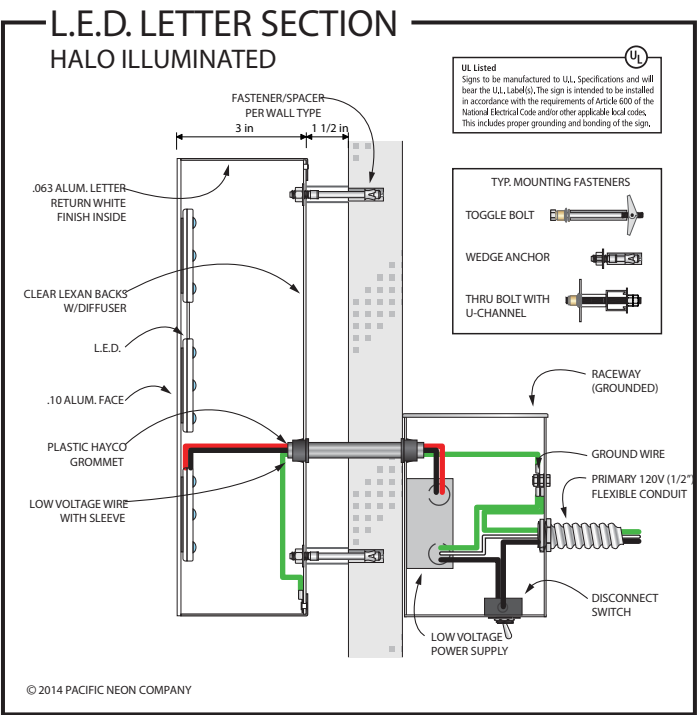

FAIRMONT
SIGN COMPANY

3750 East Outer Drive
Detroit, MI 48234
t: 313.368.4000 f: 313.368.9335
www.fairmontsign.com

Client:



Quick Quack Car Wash #26-066
Sierra Collage Blvd & Brace Rd
Loomis, CA

Date:
1/8/20

File:
Accounts/Misc/Quick Quack/Elev/
Loomis, CA

Designer:
RNB

Scale:
NA

Job# Sheet#
00000 5 of 7

Revision # Date:
10 10-17-25

Revision Description:

Customer
Approval:


THIS DRAWING REMAINS THE EXCLUSIVE PROPERTY OF FAIRMONT SIGN COMPANY. THIS DESIGN CANNOT BE COPIED IN WHOLE OR IN PART, ALTERED, OR EXHIBITED IN ANY MANNER WITHOUT THE WRITTEN CONSENT OF FAIRMONT SIGN COMPANY. THE EXCEPTION IS ANY PREVIOUSLY COPYRIGHTED ARTWORK SUPPLIED BY THE CLIENT.

UNLESS OTHERWISE NOTED, ALL COLORS PORTRAYED ARE REPRESENTATIVE ONLY.

ALL DIMENSIONS TO BE
FIELD VERIFIED PRIOR TO
INSTALLATION

Quick Quack | Loomis, CA

NOTE: Renderings below utilize sample dimensions.

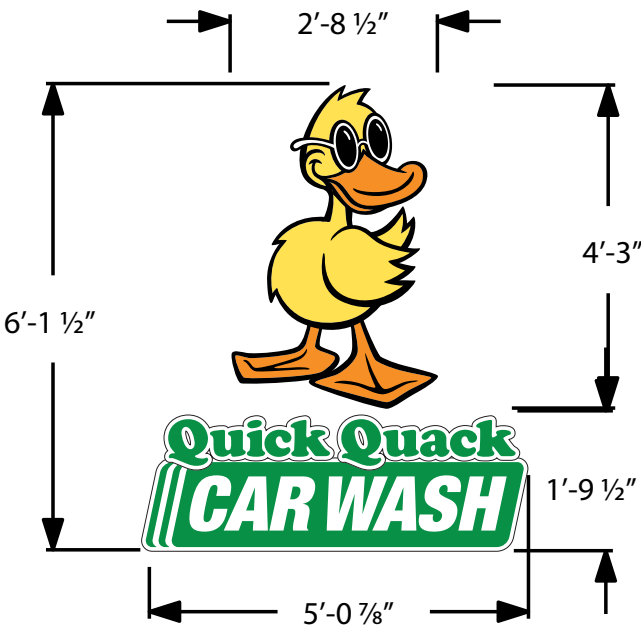

QQ A-2

QTY 1: LED Illuminated Wall Sign
Background is opaque- only copy lights.

Stacked Sign (20.6 SqFt)

Material Schedule


Fabricated aluminum, cloud-shaped channel construction. Face to be White acrylic with 3M vinyl film overlays (see color schedule). Returns and trimcap to be painted White. Cabinet to be internally illuminated with White LEDs.

Vinyl Film Color Schedule


A	B	C	D
3M 3630-22 Black	3M 3730-156 Vivid Green	3M 3630-015 Yellow	3M 3630-84 Tangerine Orange

THREE DIMENSIONAL CONTOURED FACE
W/ OPAQUE BACKGROUND PROVIDES
AN INDIVIDUAL LETTER APPEARANCE

L.E.D. DUCK SECTION
FLUSH WALL MOUNT

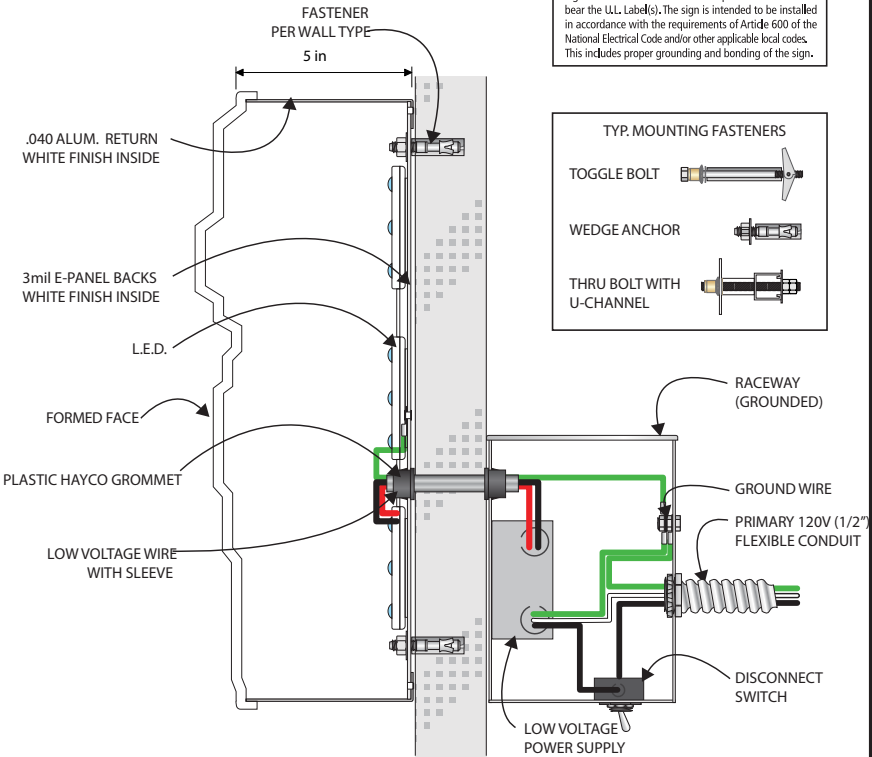

L.E.D. LETTER SECTION
FLUSH WALL MOUNT

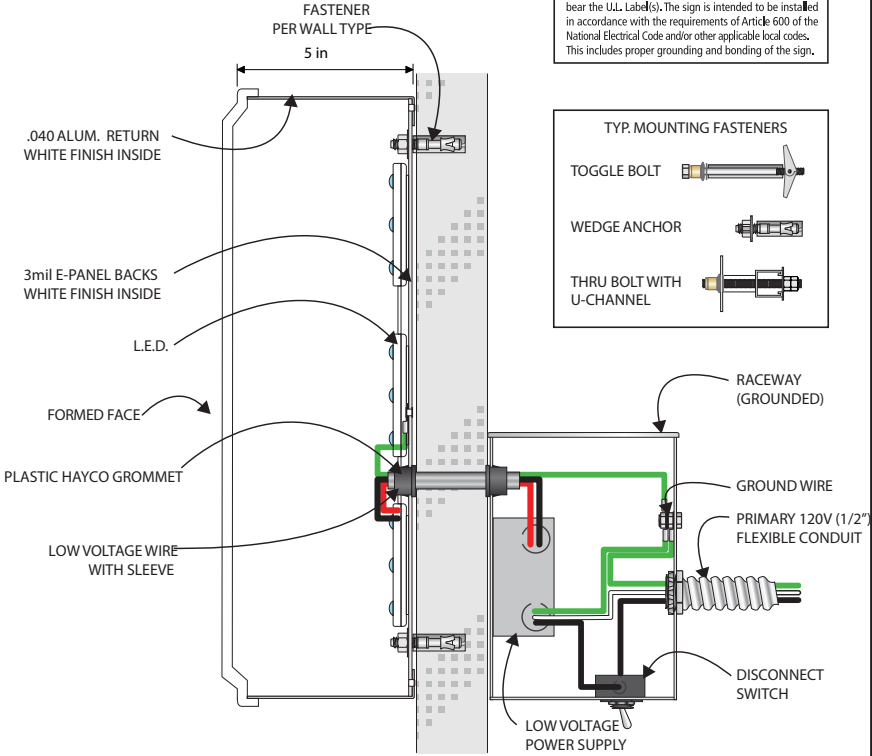

FAIRMONT
SIGN COMPANY
3750 East Outer Drive
Detroit, MI 48234
t: 313.368.4000 f: 313.368.9335
www.fairmontsign.com

Client:

Quick Quack
CAR WASH

Quick Quack Car Wash #26-066
Sierra Collage Blvd & Brace Rd
Loomis, CA

Date:
1/8/20

File:
Accounts/Misc/Quick Quack/Elev/
Loomis, CA

Designer:
RNB

Scale:
NA

Job# 00000 Sheet# 6 of 7

Revision # 10 Date: 10-17-25

Revision Description:

Customer
Approval:


THIS DRAWING REMAINS THE EXCLUSIVE PROPERTY OF
FAIRMONT SIGN COMPANY. THIS DESIGN CANNOT BE COPIED
IN WHOLE OR IN PART, ALTERED, OR EXHIBITED IN ANY
MANNER WITHOUT THE WRITTEN CONSENT OF FAIRMONT
SIGN COMPANY. THE EXCEPTION IS ANY PREVIOUSLY
COPYRIGHTED ARTWORK SUPPLIED BY THE CLIENT.

UNLESS OTHERWISE NOTED, ALL COLORS PORTRAYED ARE
REPRESENTATIVE ONLY.

ALL DIMENSIONS TO BE
FIELD VERIFIED PRIOR TO
INSTALLATION

Quick Quack | Loomis, CA

NOTE: Renderings below utilize sample dimensions.

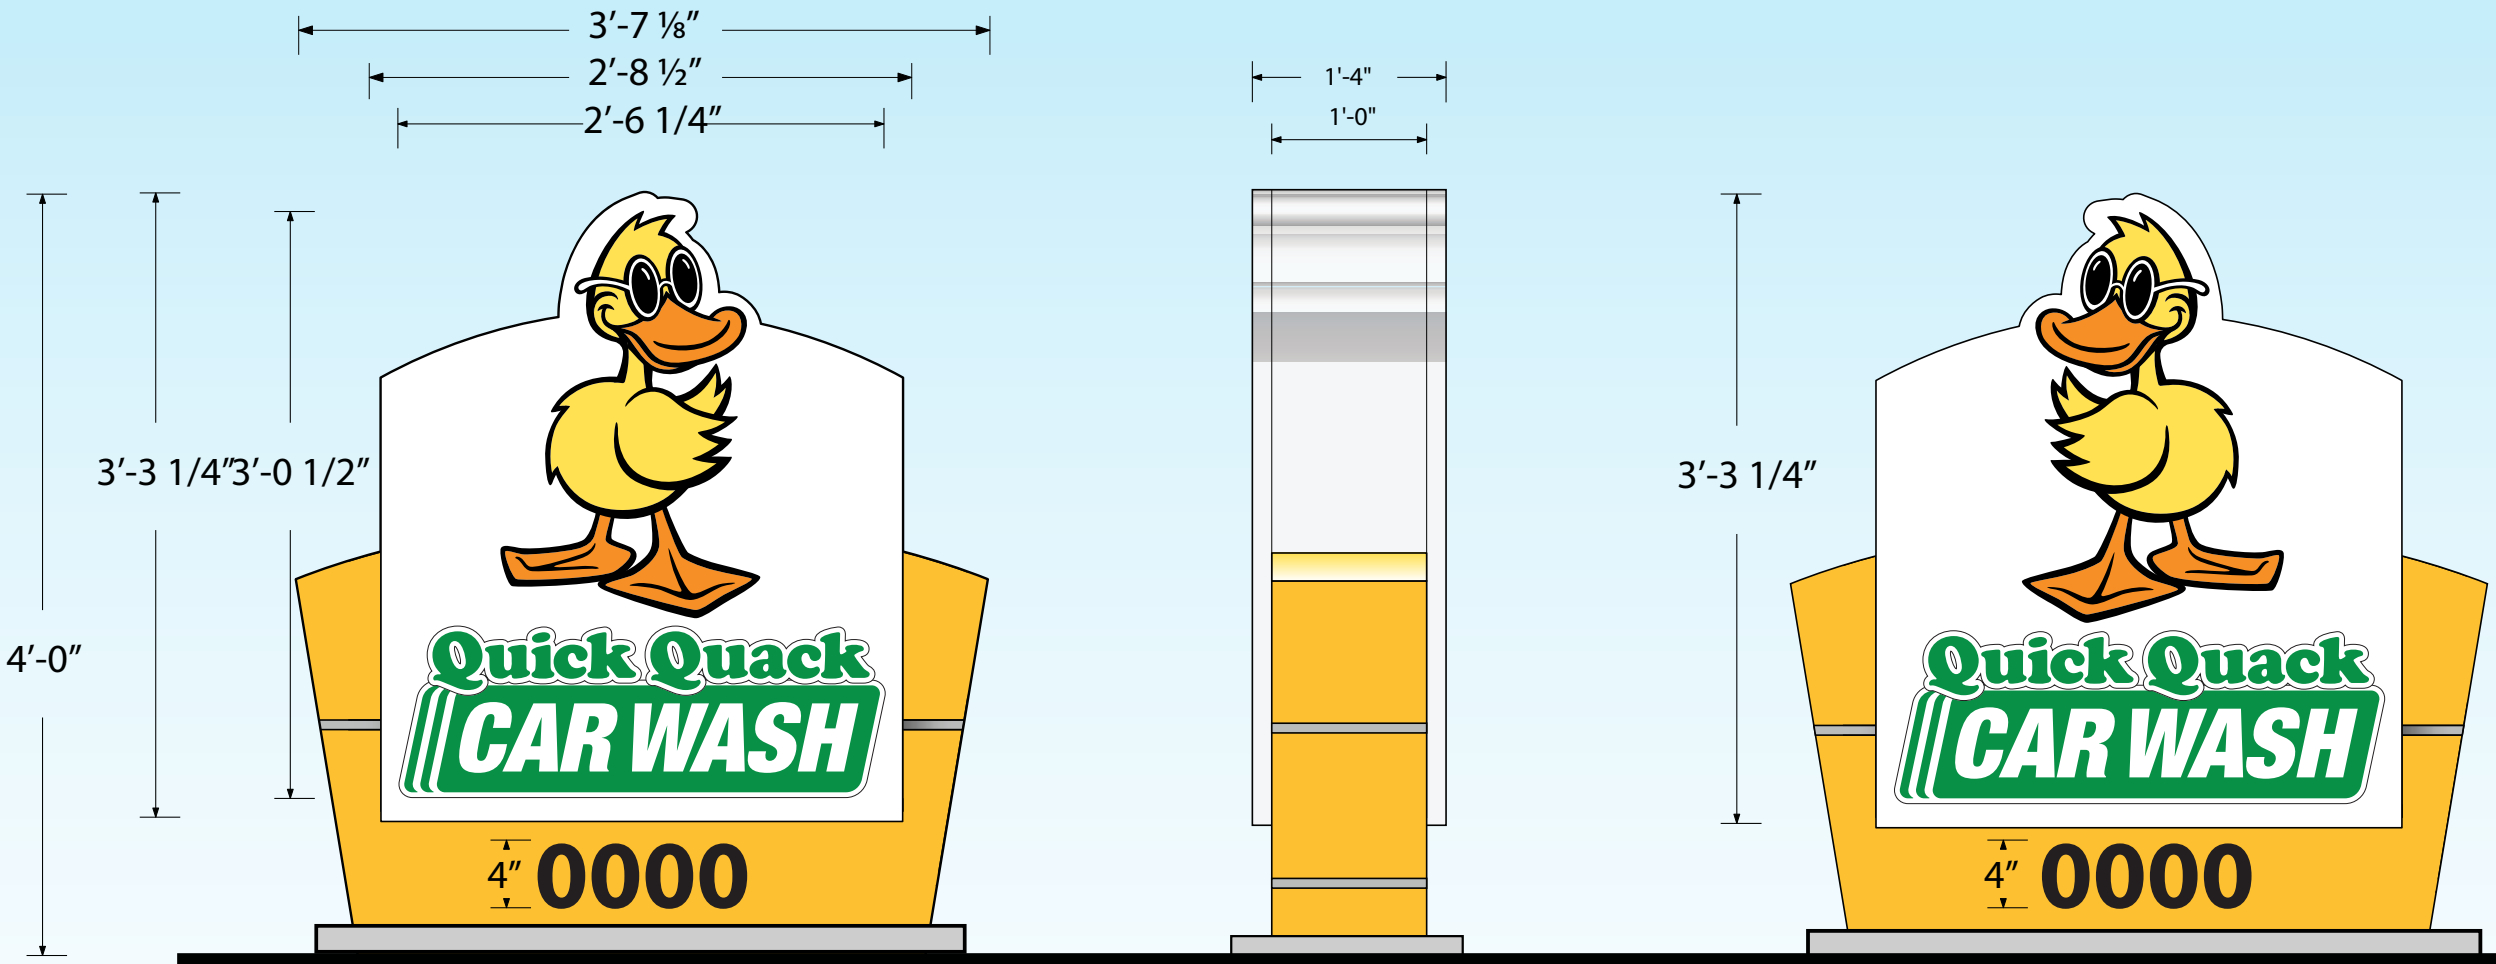

D QTY 1: LED Illuminated Monument Sign- 10.4 SqFt

Material Schedule

Fabricated aluminum, cloud-shaped channel construction. Face to be White acrylic with 3M vinyl film overlays (see color schedule). Returns and trimcap to be painted White. Cabinet to be internally illuminated with White LEDs.

Vinyl Film Color Schedule			
(A)	(B)	(C)	(D)
			
3M 3630-22 Black	3M 3730-156 Vivid Green	3M 3630-015 Yellow	3M 3630-84 Tangerine Orange



FAIRMONT
SIGN COMPANY

3750 East Outer Drive
Detroit, MI 48234
t: 313.368.4000 f: 313.368.9335
www.fairmontsign.com

Client:



Quick Quack Car Wash #26-066
Sierra Collage Blvd & Brace Rd
Loomis, CA

Date:
1/8/20

File:
Accounts/Misc/Quick Quack/Elev/
Loomis, CA

Designer:
RNB

Scale:
NA

Job#	Sheet#
00000	7 of 7

Revision #	Date:
10	10-17-25

Revision Description:

Customer
Approval:

THIS DRAWING REMAINS THE EXCLUSIVE PROPERTY OF FAIRMONT SIGN COMPANY. THIS DESIGN CANNOT BE COPIED IN WHOLE OR IN PART, ALTERED, OR EXHIBITED IN ANY MANNER WITHOUT THE WRITTEN CONSENT OF FAIRMONT SIGN COMPANY. THE EXCEPTION IS ANY PREVIOUSLY COPYRIGHTED ARTWORK SUPPLIED BY THE CLIENT.

UNLESS OTHERWISE NOTED, ALL COLORS PORTRAYED ARE REPRESENTATIVE ONLY.

ALL DIMENSIONS TO BE
FIELD VERIFIED PRIOR TO
INSTALLATION