



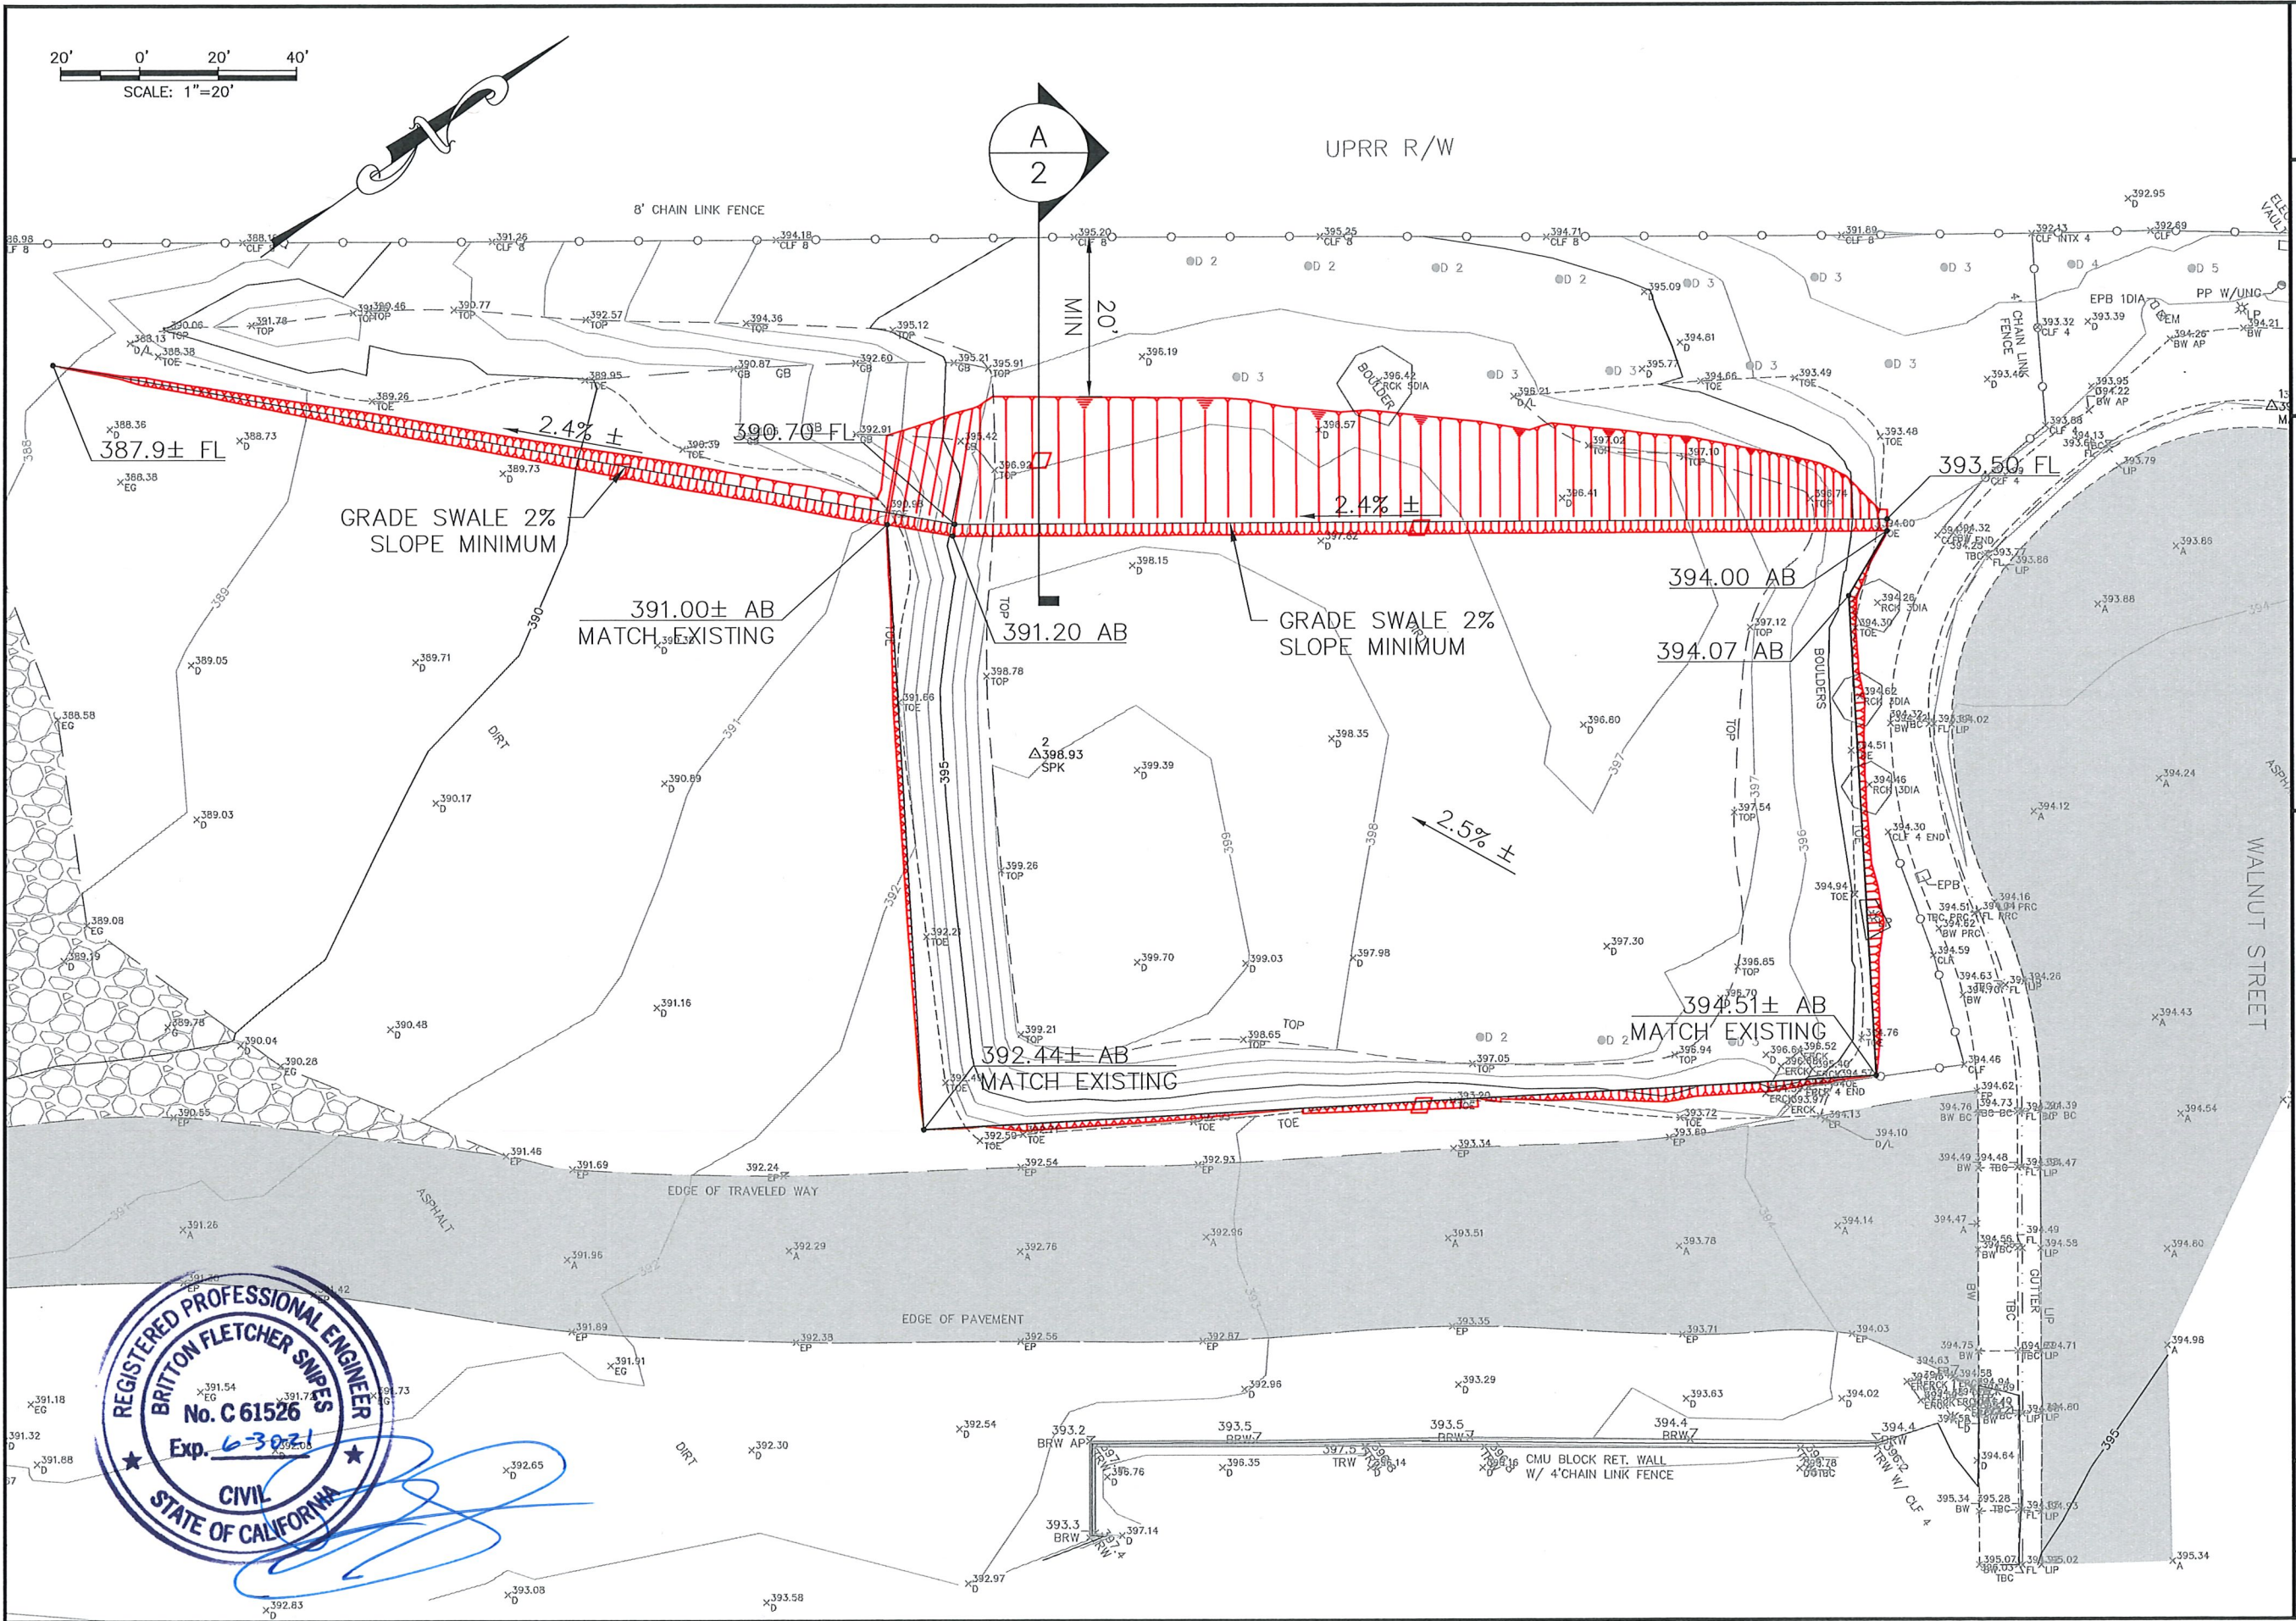

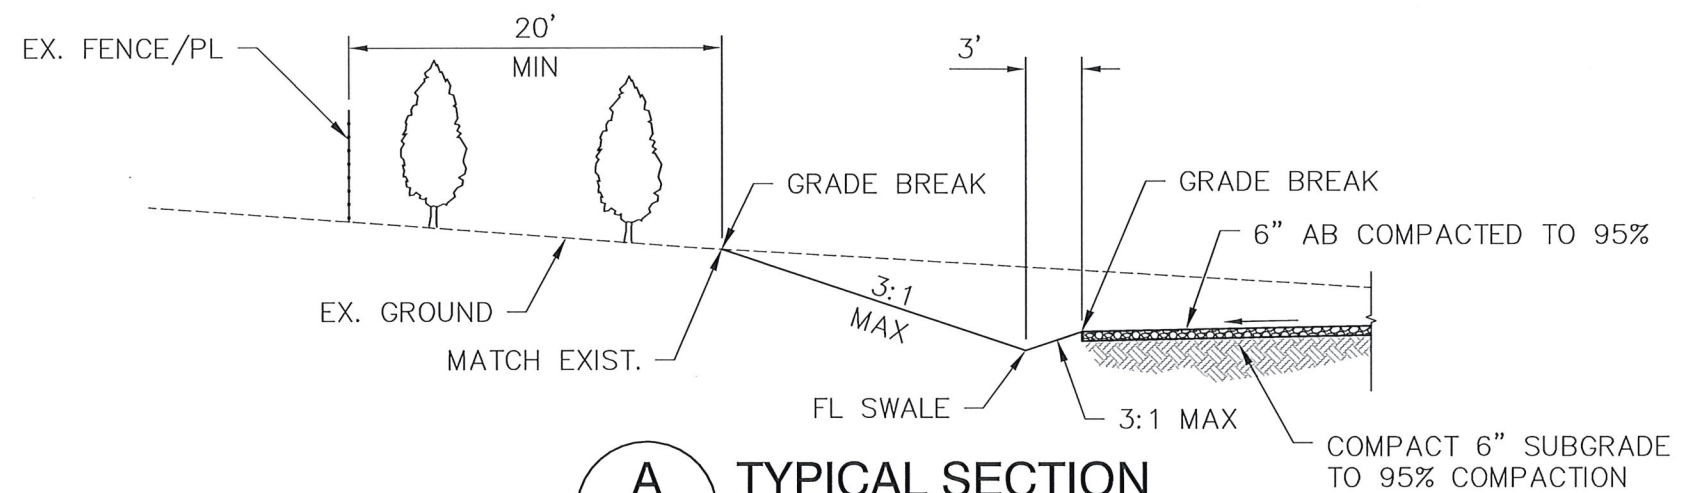

A TYPICAL SECTION
1 SCALE: NONE



2020 WALNUT STREET
PARKING LOT

TOWN OF LOOMIS CALIFORNIA

DRAWING DATE
JAN 2020

SHEET NUMBER
2 of 2