



207+50

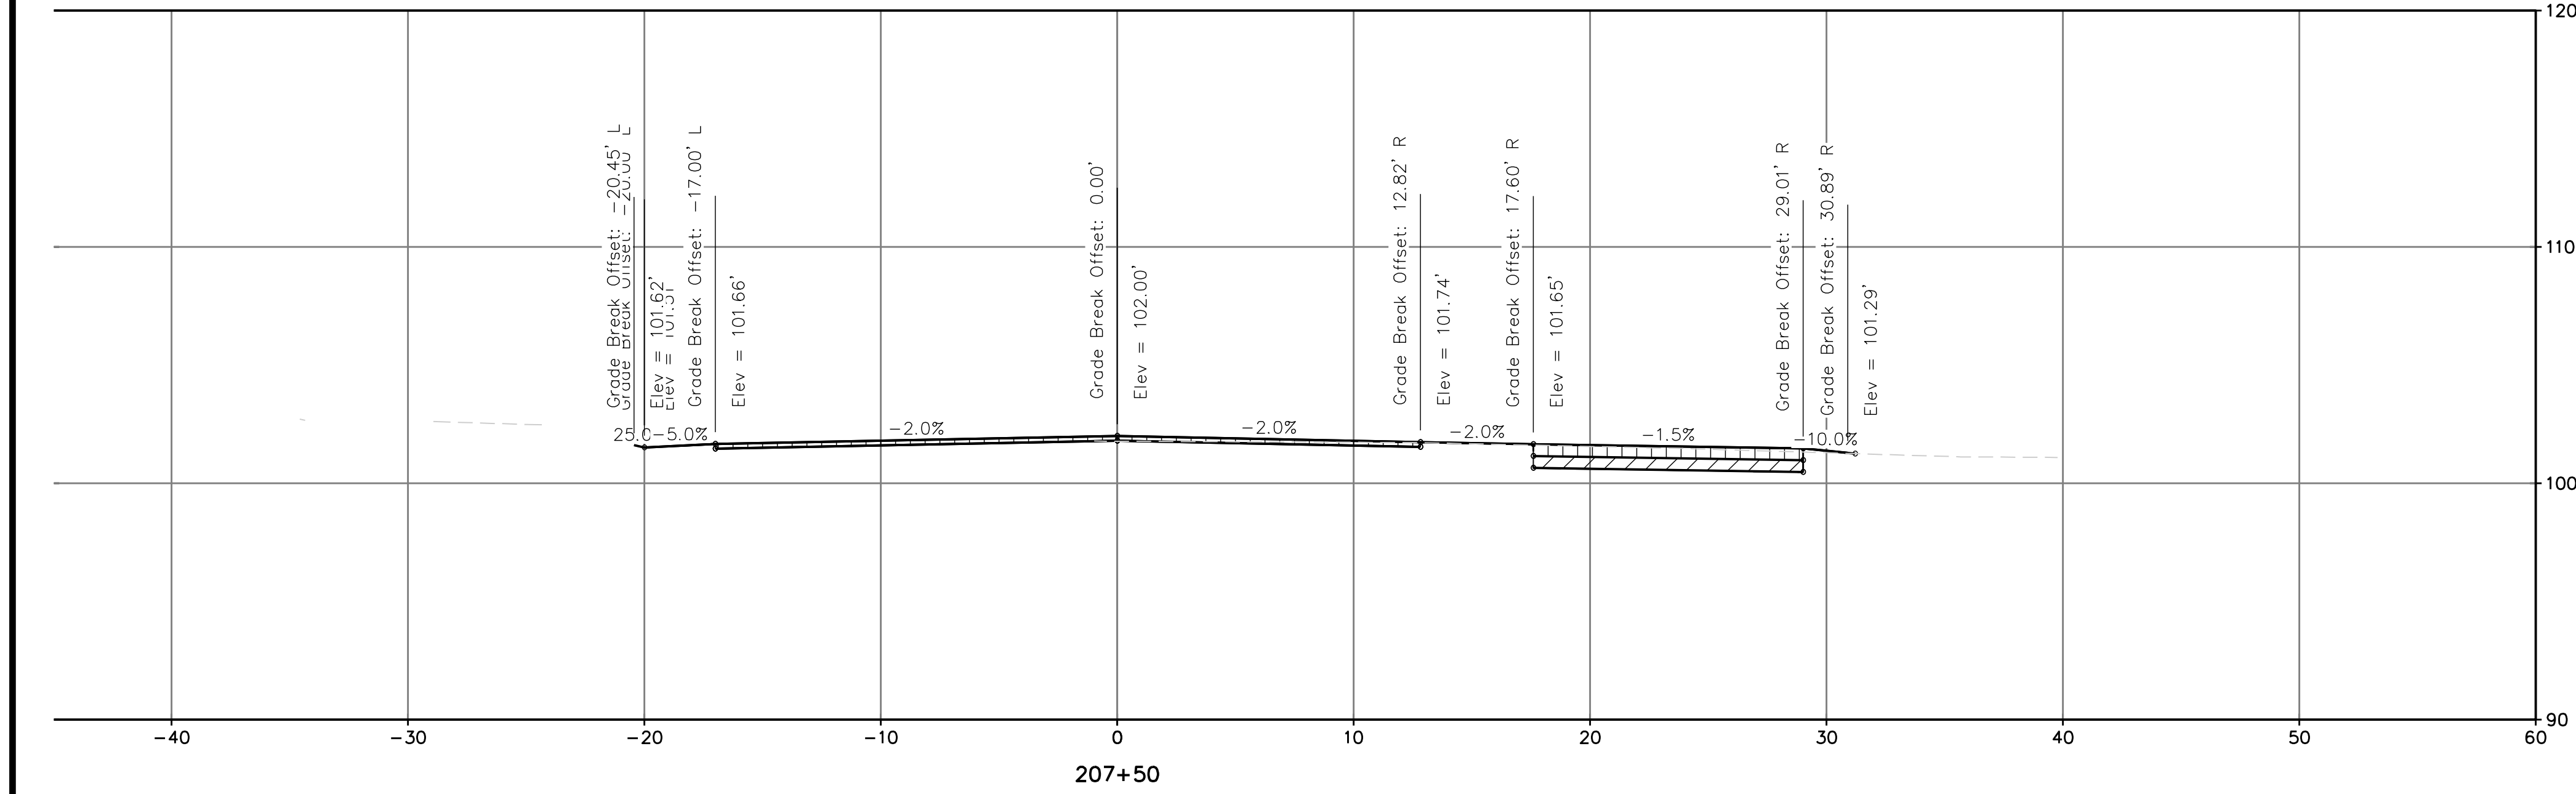

207+50

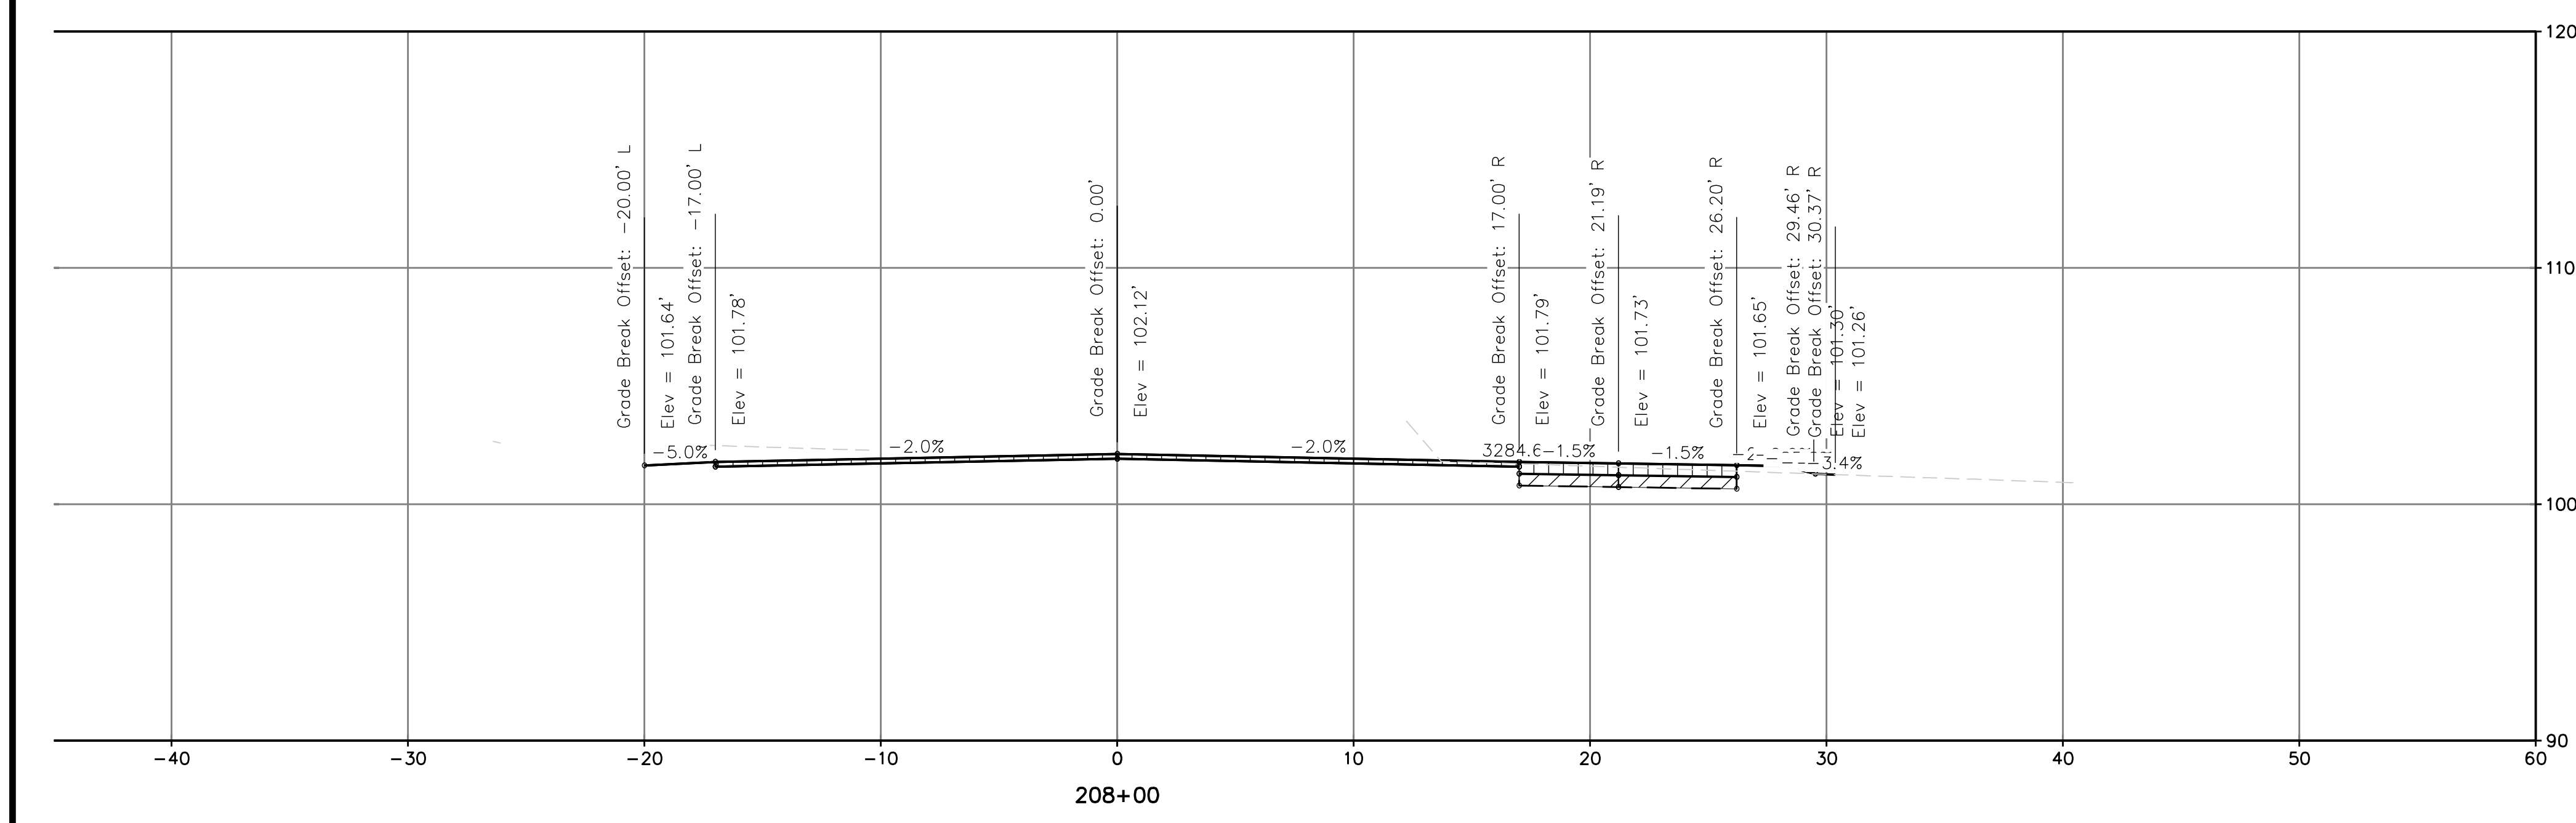

208+00

DESIGN STUDY ONLY - NOT FOR CONSTRUCTION

PROJECT NO. 8657.003
 DRAWING XS
 SHT 2 OF 10



IMPROVEMENT PLANS FOR
LOOMIS TOWN CENTER IMPLEMENTATION PLAN PHASE 3
 TOWN OF LOOMIS CALIFORNIA

WOOD ROGERS
 BUILDING RELATIONSHIPS ONE PROJECT AT A TIME
 3301 D ST. BLDG. 100-B TEL 916.341.7760
 SACRAMENTO, CA 95816 FAX 916.341.7767

DATE: MARCH 2020
 SCALE: H: N/A V: N/A
 DRAWN BY: K. ALEXANDROVA
 DESIGNED BY: K. ALEXANDROVA
 CHECKED BY: S. ROBINSON

NO.	DESCRIPTION	ENGR	BY	DATE



J:\Jobs\8657_003 Loomis Streetscape PH3\Streetscape PH3-0A\Civil\Draw\XS-N2-LSS.dwg 4/8/2020 7:10 PM Steven Robinson

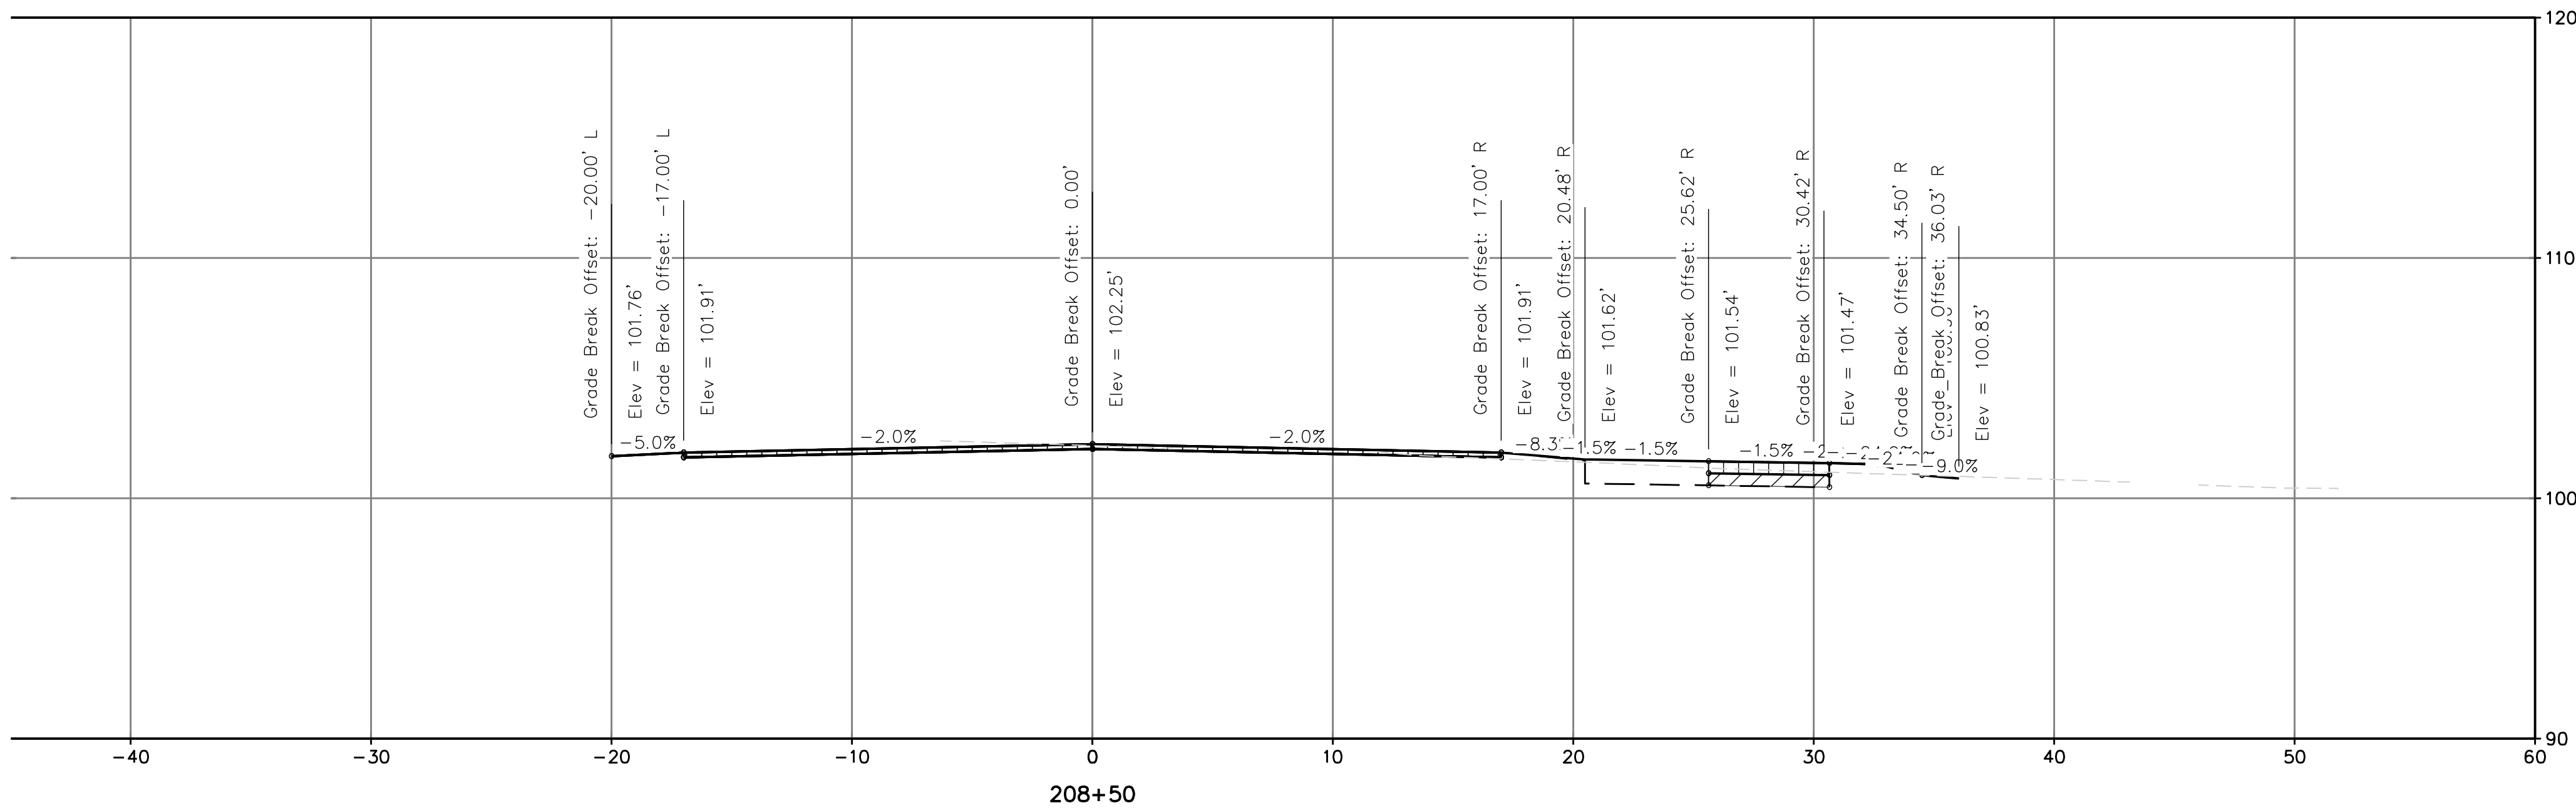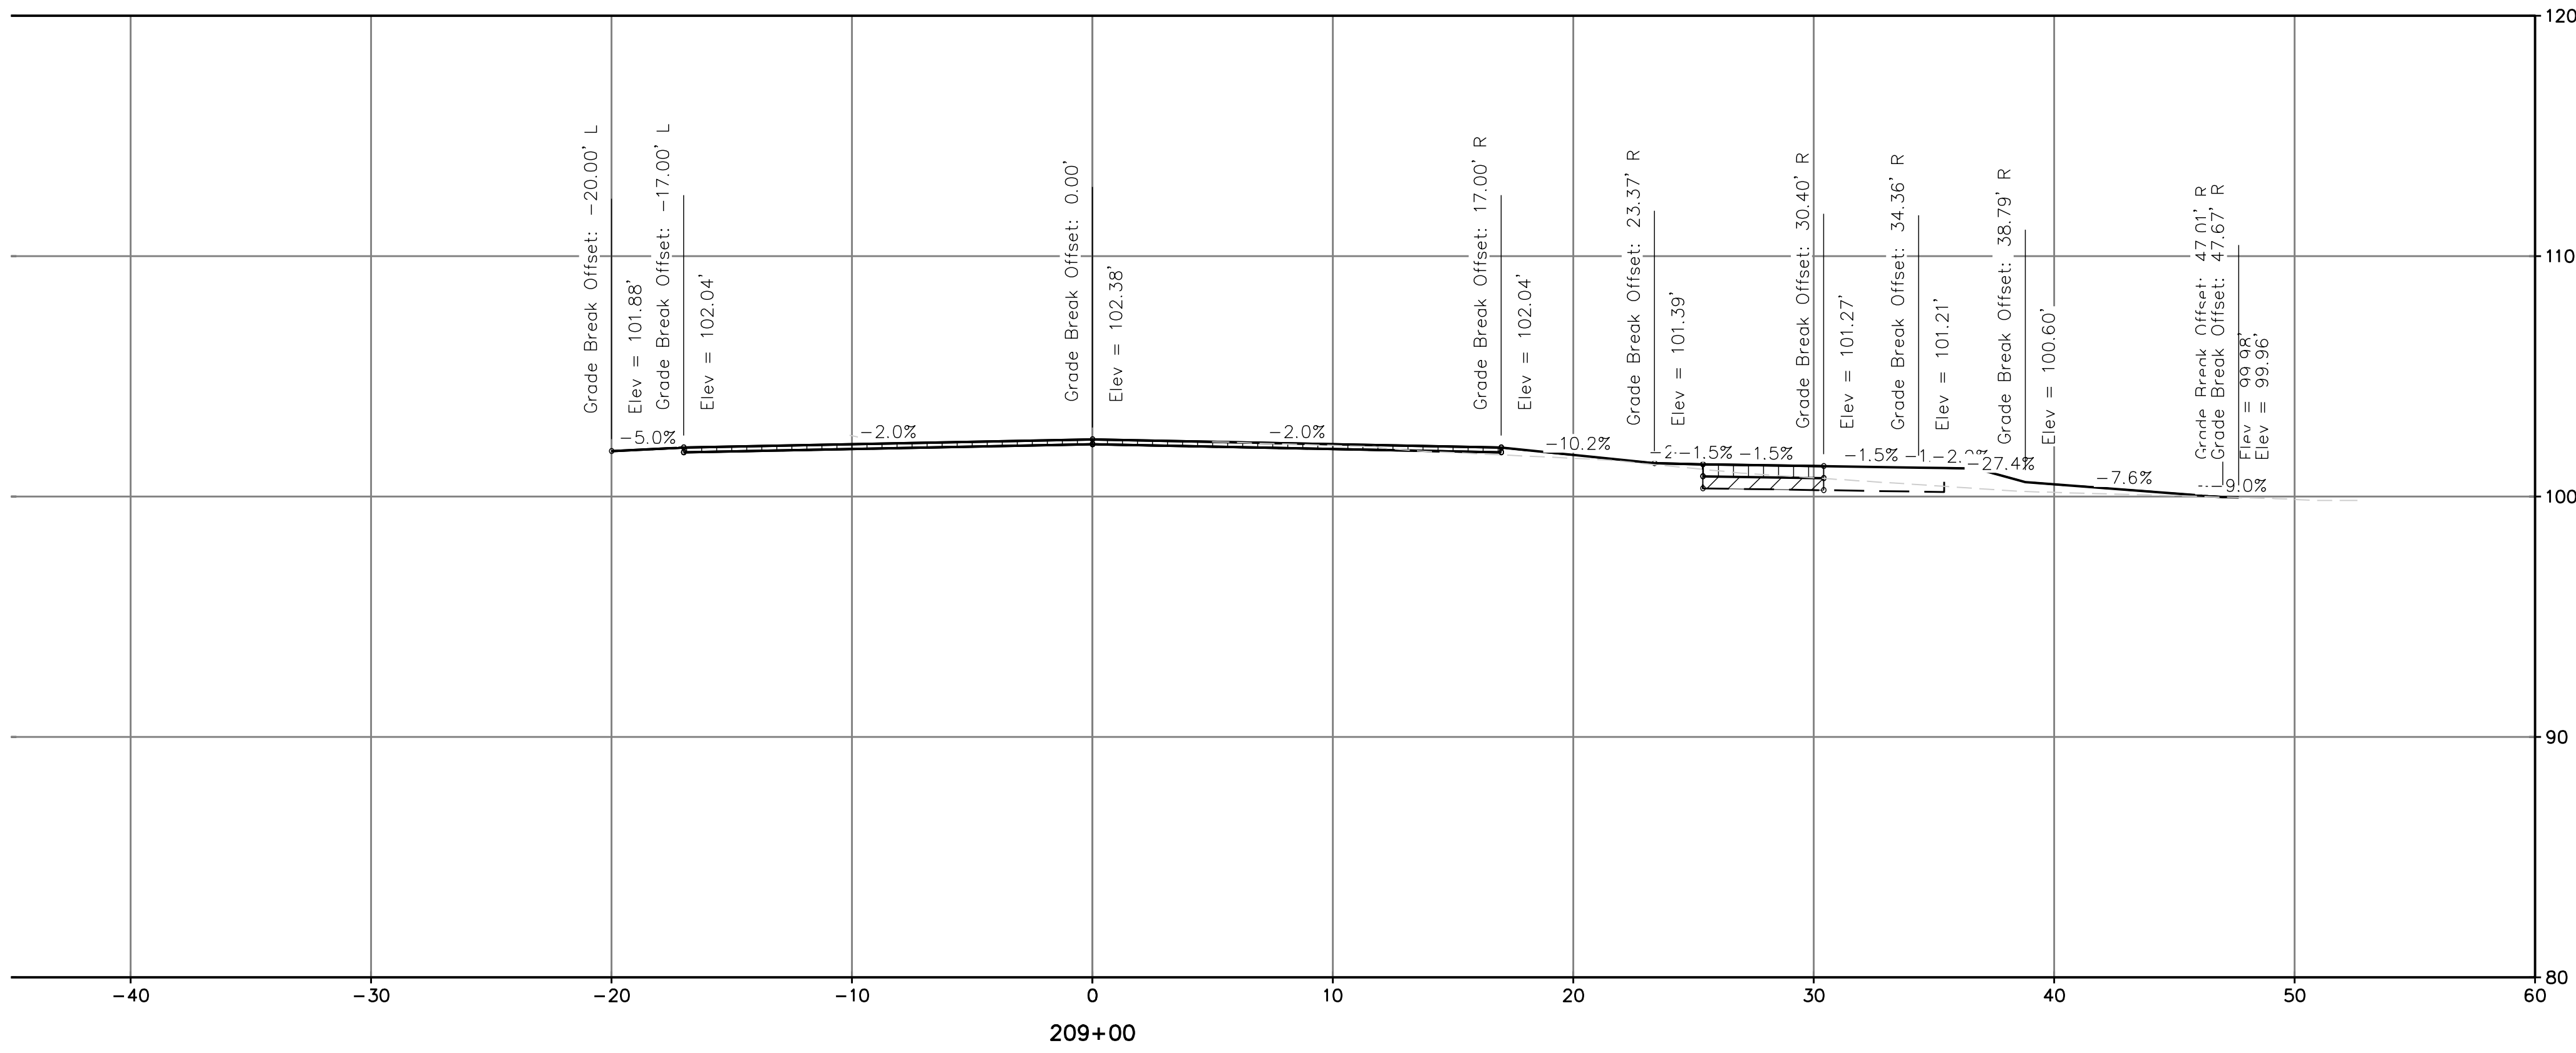

DESIGN STUDY ONLY - NOT FOR CONSTRUCTION

PROJECT NO. 8657.003	DRAWING XS	TOWN OF LOOMIS CALIFORNIA	IMPROVEMENT PLANS FOR LOOMIS TOWN CENTER IMPLEMENTATION PLAN PHASE 3	WOOD ROGERS BUILDING RELATIONSHIPS ONE PROJECT AT A TIME 330 T. ST. BLDG. 100-B TEL 916.341.7760 SACRAMENTO, CA 95816 FAX 916.341.7767	DATE: MARCH 2020 SCALE: H: N/A DRAWN BY: K. ALEXANDROVA DESIGNED BY: K. ALEXANDROVA CHECKED BY: S. ROBINSON	ENGR INT	BY AGENCY APPROVED
--------------------------------	----------------------	------------------------------	--	---	--	-------------	-----------------------

J:\Vabs\8657_003 Loomis Streetscape PH3-0A\Civil\Draw\XS-102-LSS.dwg 4/8/2020 7:10 PM Steven Robinson

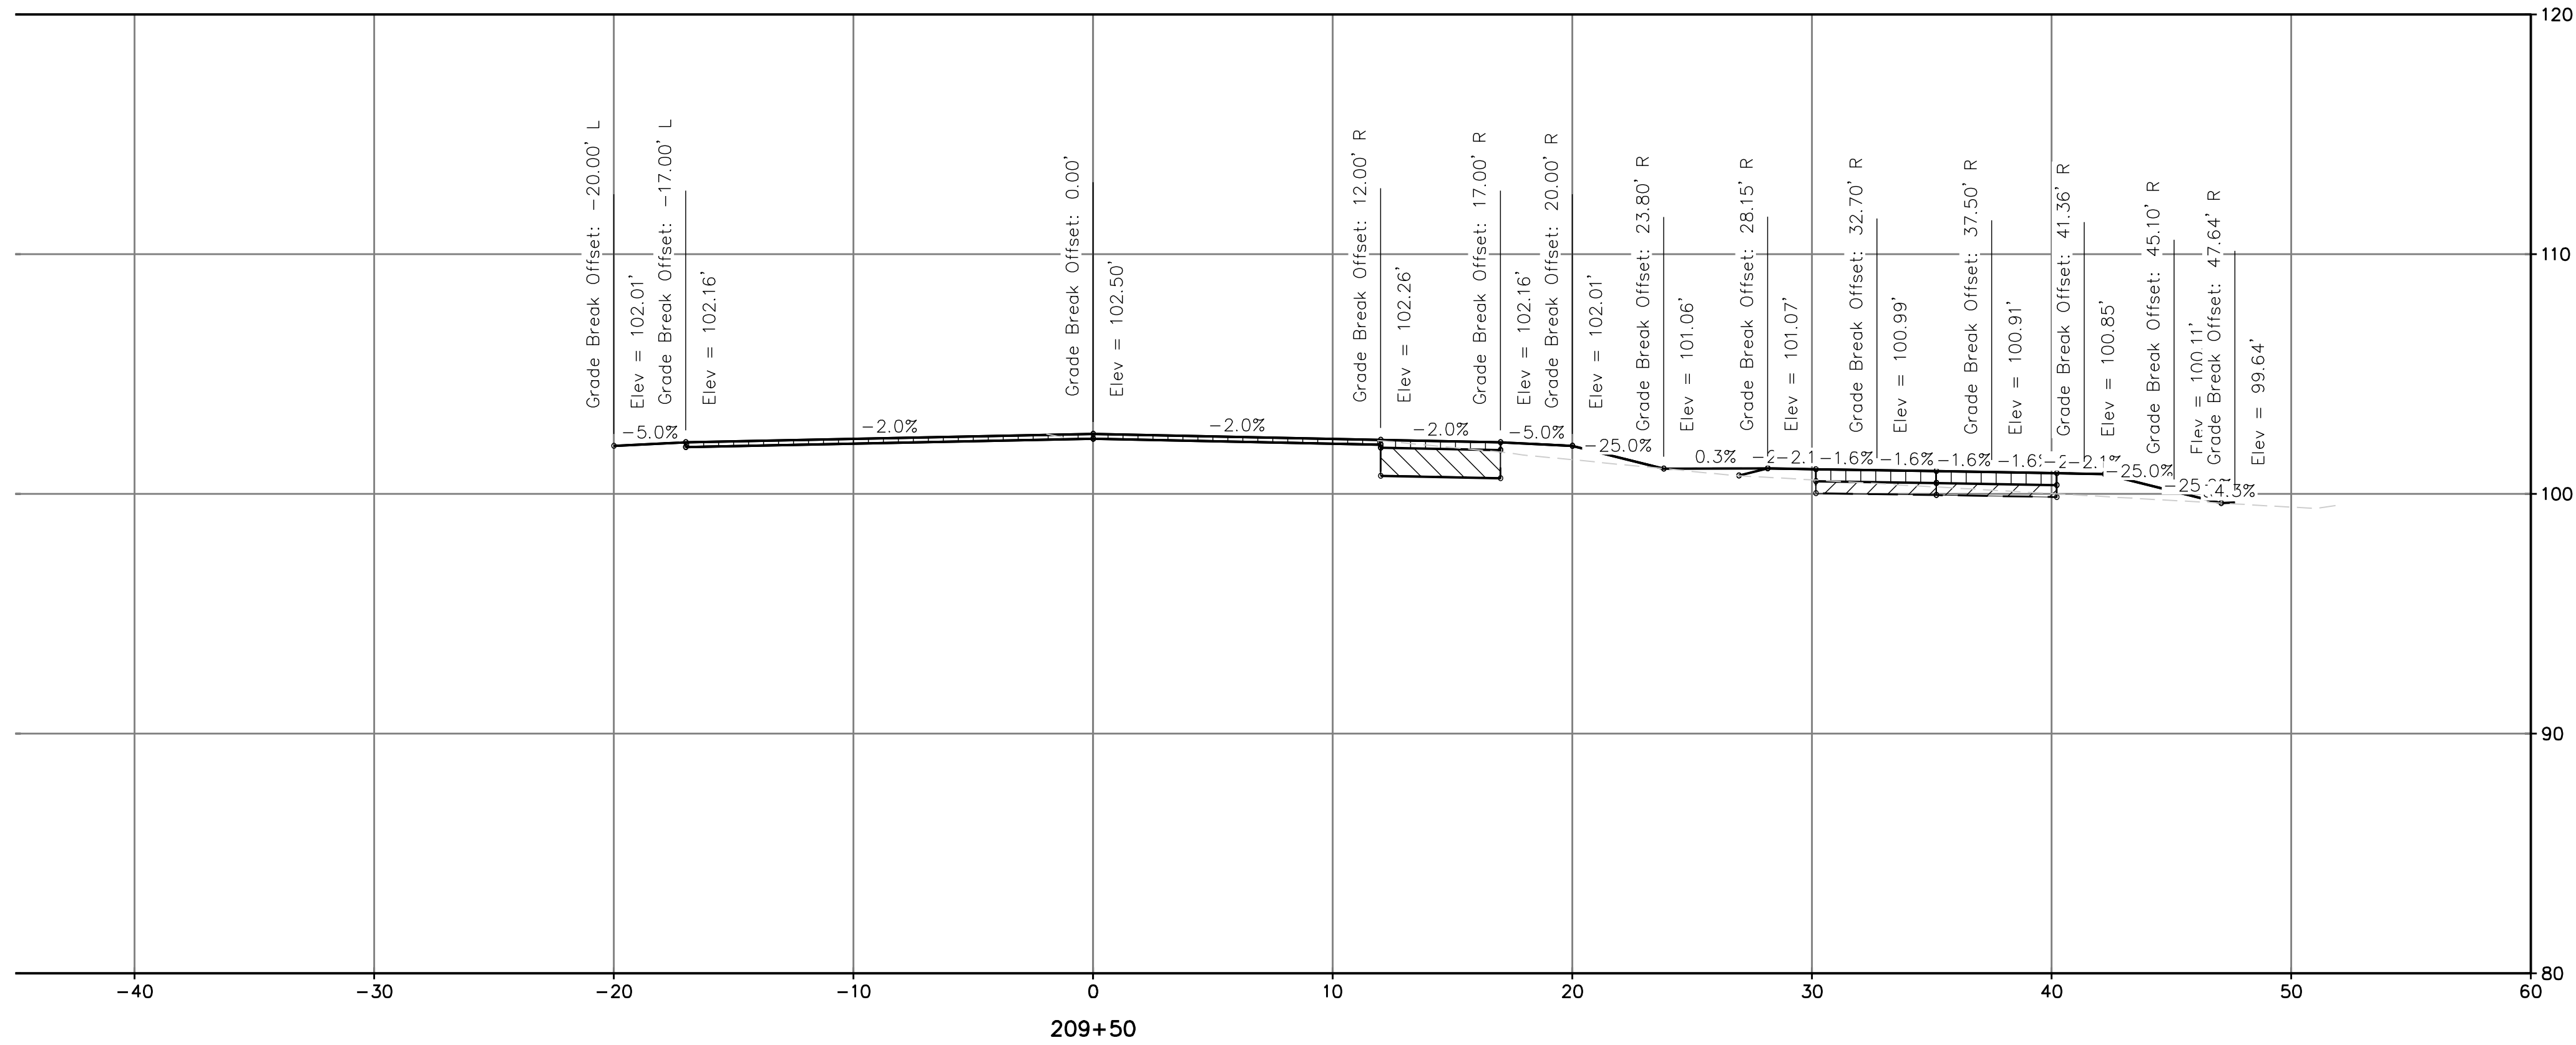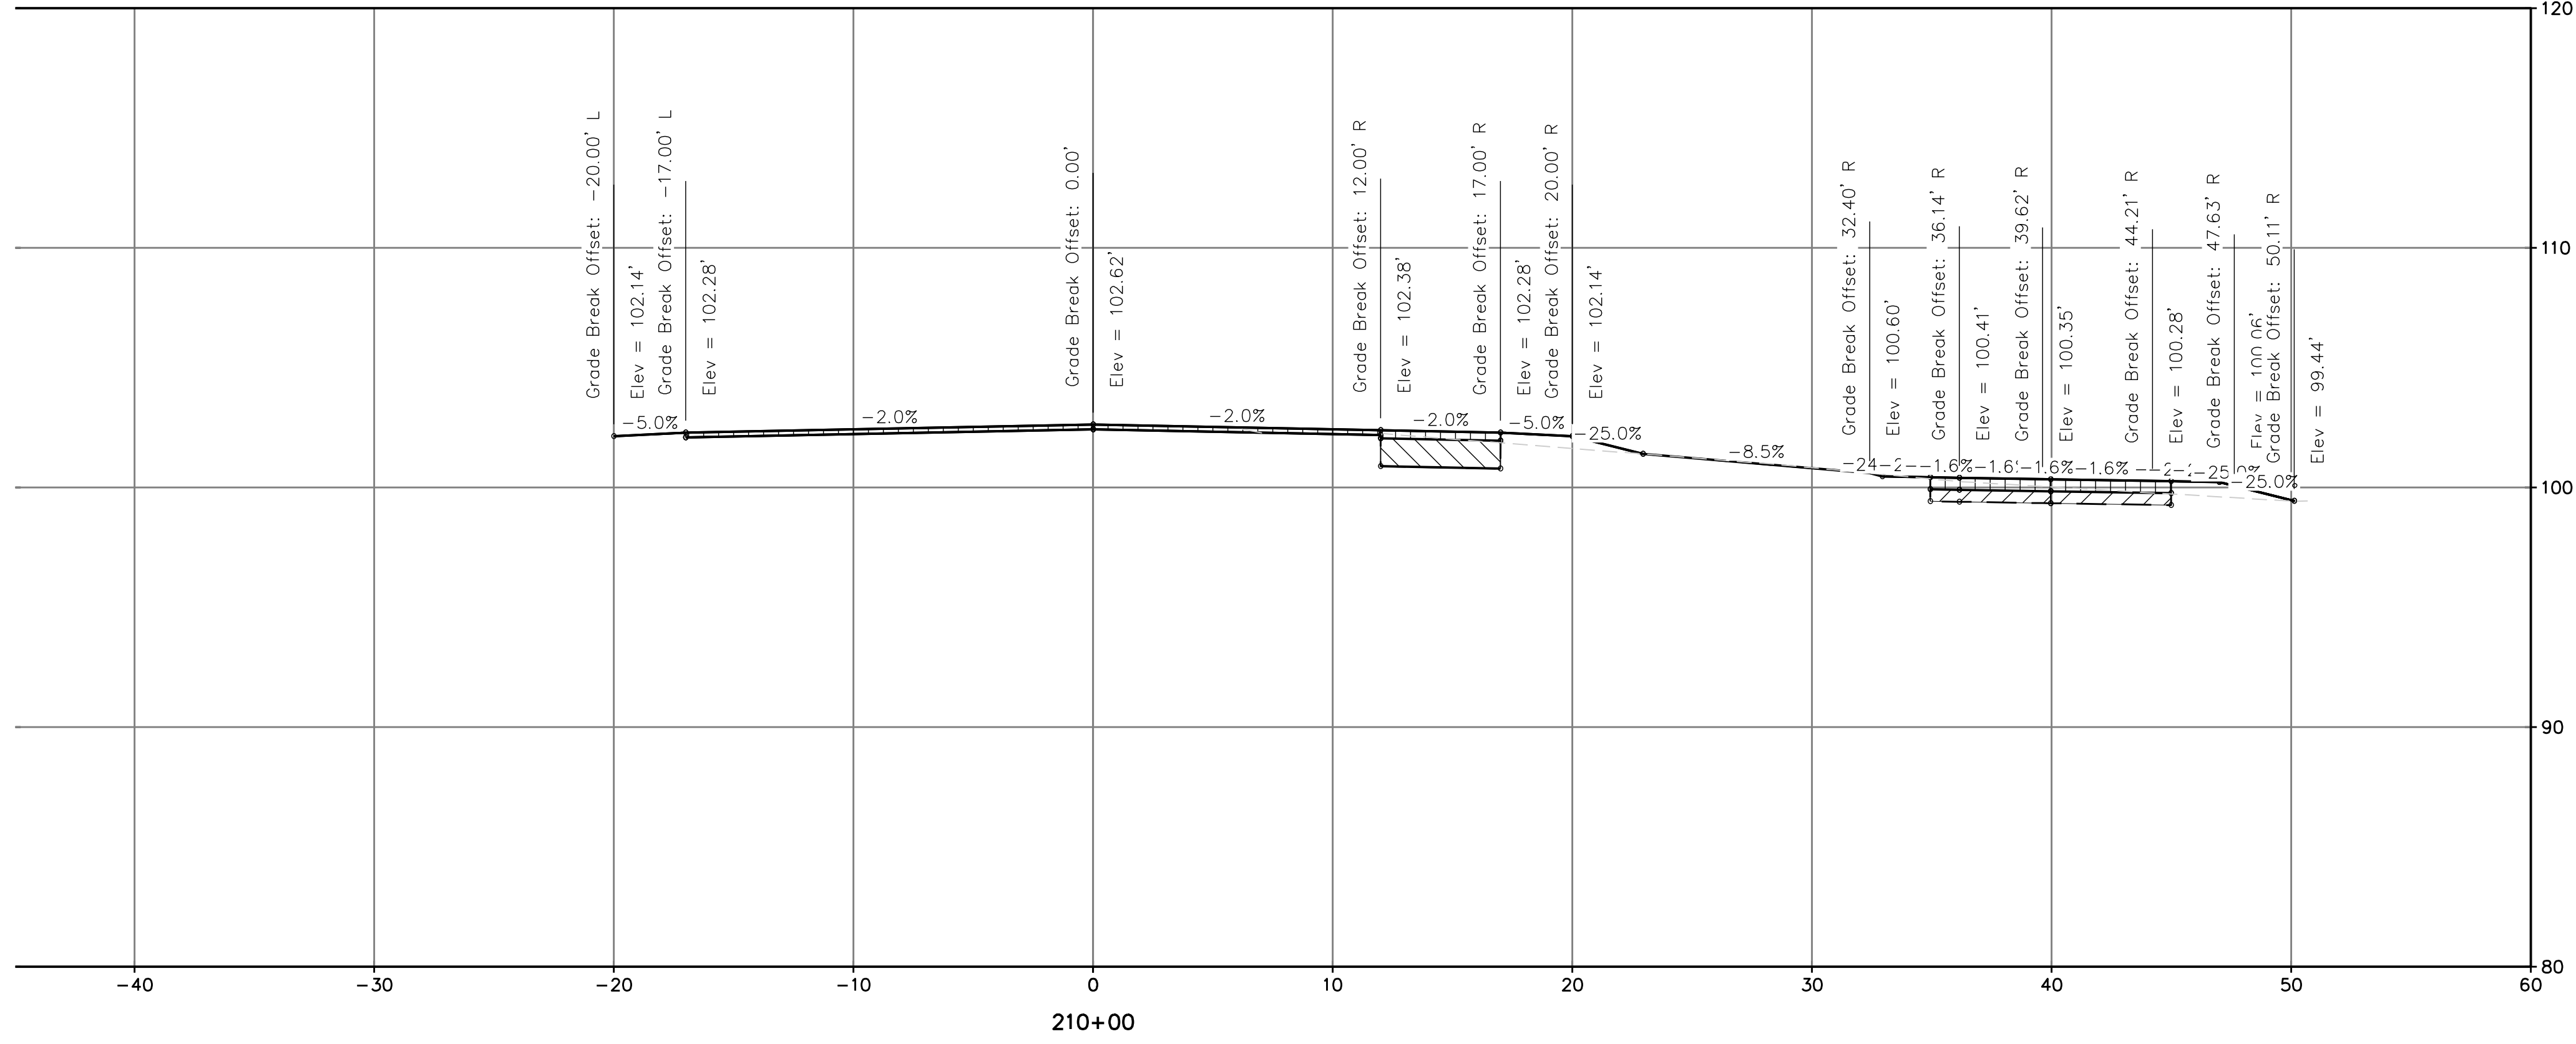

DESIGN STUDY ONLY - NOT FOR CONSTRUCTION



PROJECT NO. 8657.003		DATE: MARCH 2020	
DRAWING XS		SCALE: H: N/A V: N/A	
SHT 4 OF 10		DRAWN BY: K. ALEXANDROVA	
		DESIGNED BY: K. ALEXANDROVA	
		CHECKED BY: S. ROBINSON	
		ENGR INT	
		BY	
		AGENCY APPROVED	
		DESCRIPTION	
		NO.	

IMPROVEMENT PLANS FOR
LOOMIS TOWN CENTER IMPLEMENTATION PLAN PHASE 3
 TOWN OF LOOMIS CALIFORNIA
CROSS SECTIONS

WOOD ROGERS
 BUILDING RELATIONSHIPS ONE PROJECT AT A TIME
 330 T. C. ST., BLDG. 100-B TEL 916.341.7760
 SACRAMENTO, CA 95816 FAX 916.341.7767

DATE:	MARCH 2020
SCALE:	H: N/A V: N/A
DRAWN BY:	K. ALEXANDROVA
DESIGNED BY:	K. ALEXANDROVA
CHECKED BY:	S. ROBINSON
ENGR INT	
BY	
AGENCY APPROVED	
DESCRIPTION	
NO.	

J:\Jobs\8657_003 Loomis Streetscape PH3-0A\Civil\Draw\XS-102-LSS.dwg 4/8/2020 7:10 PM Steven Robinson

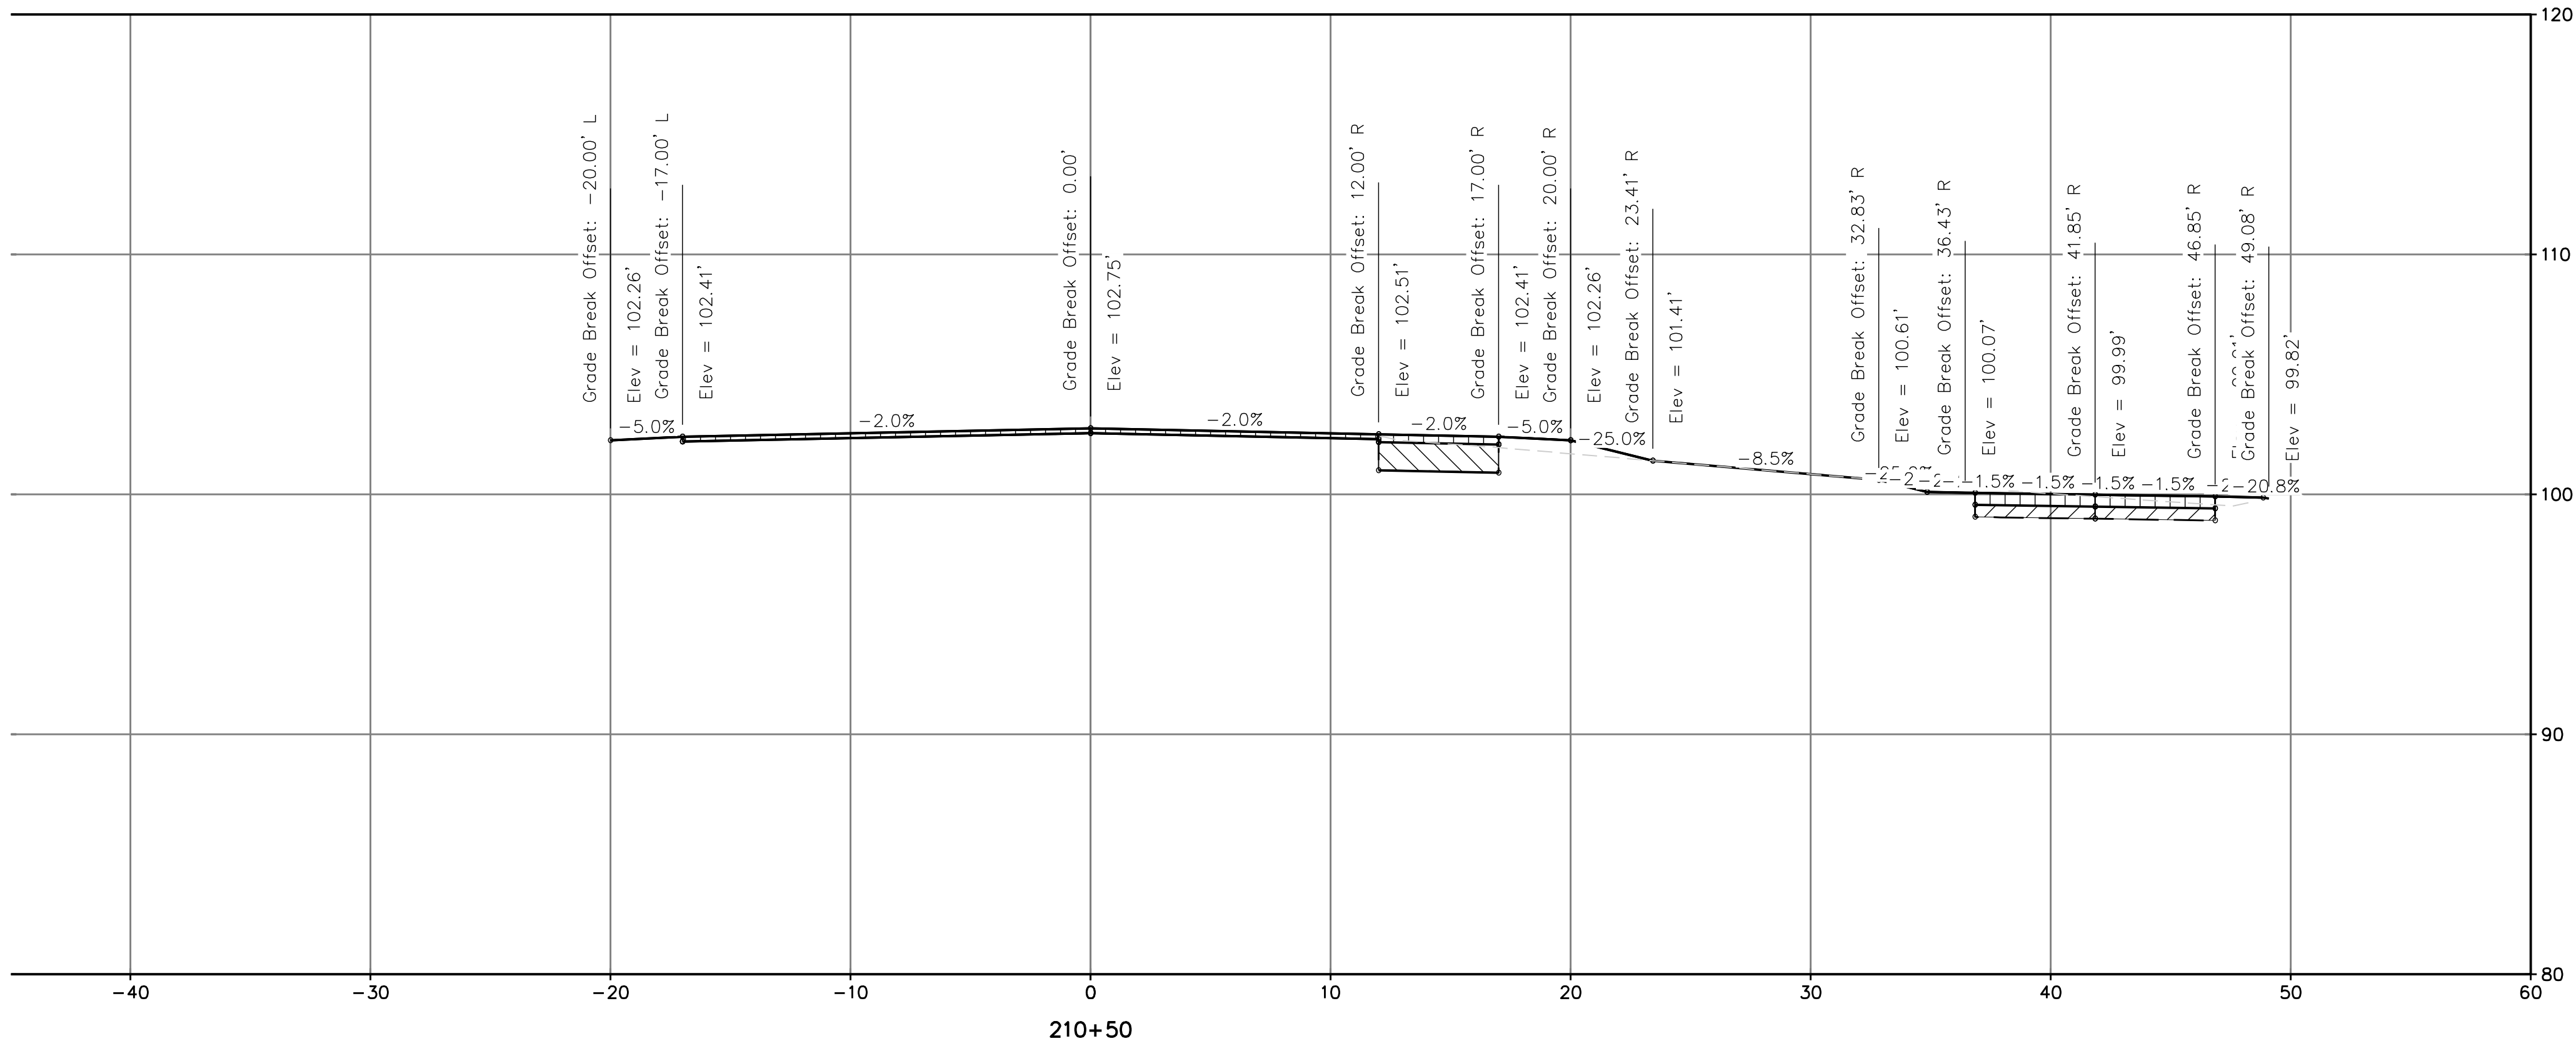
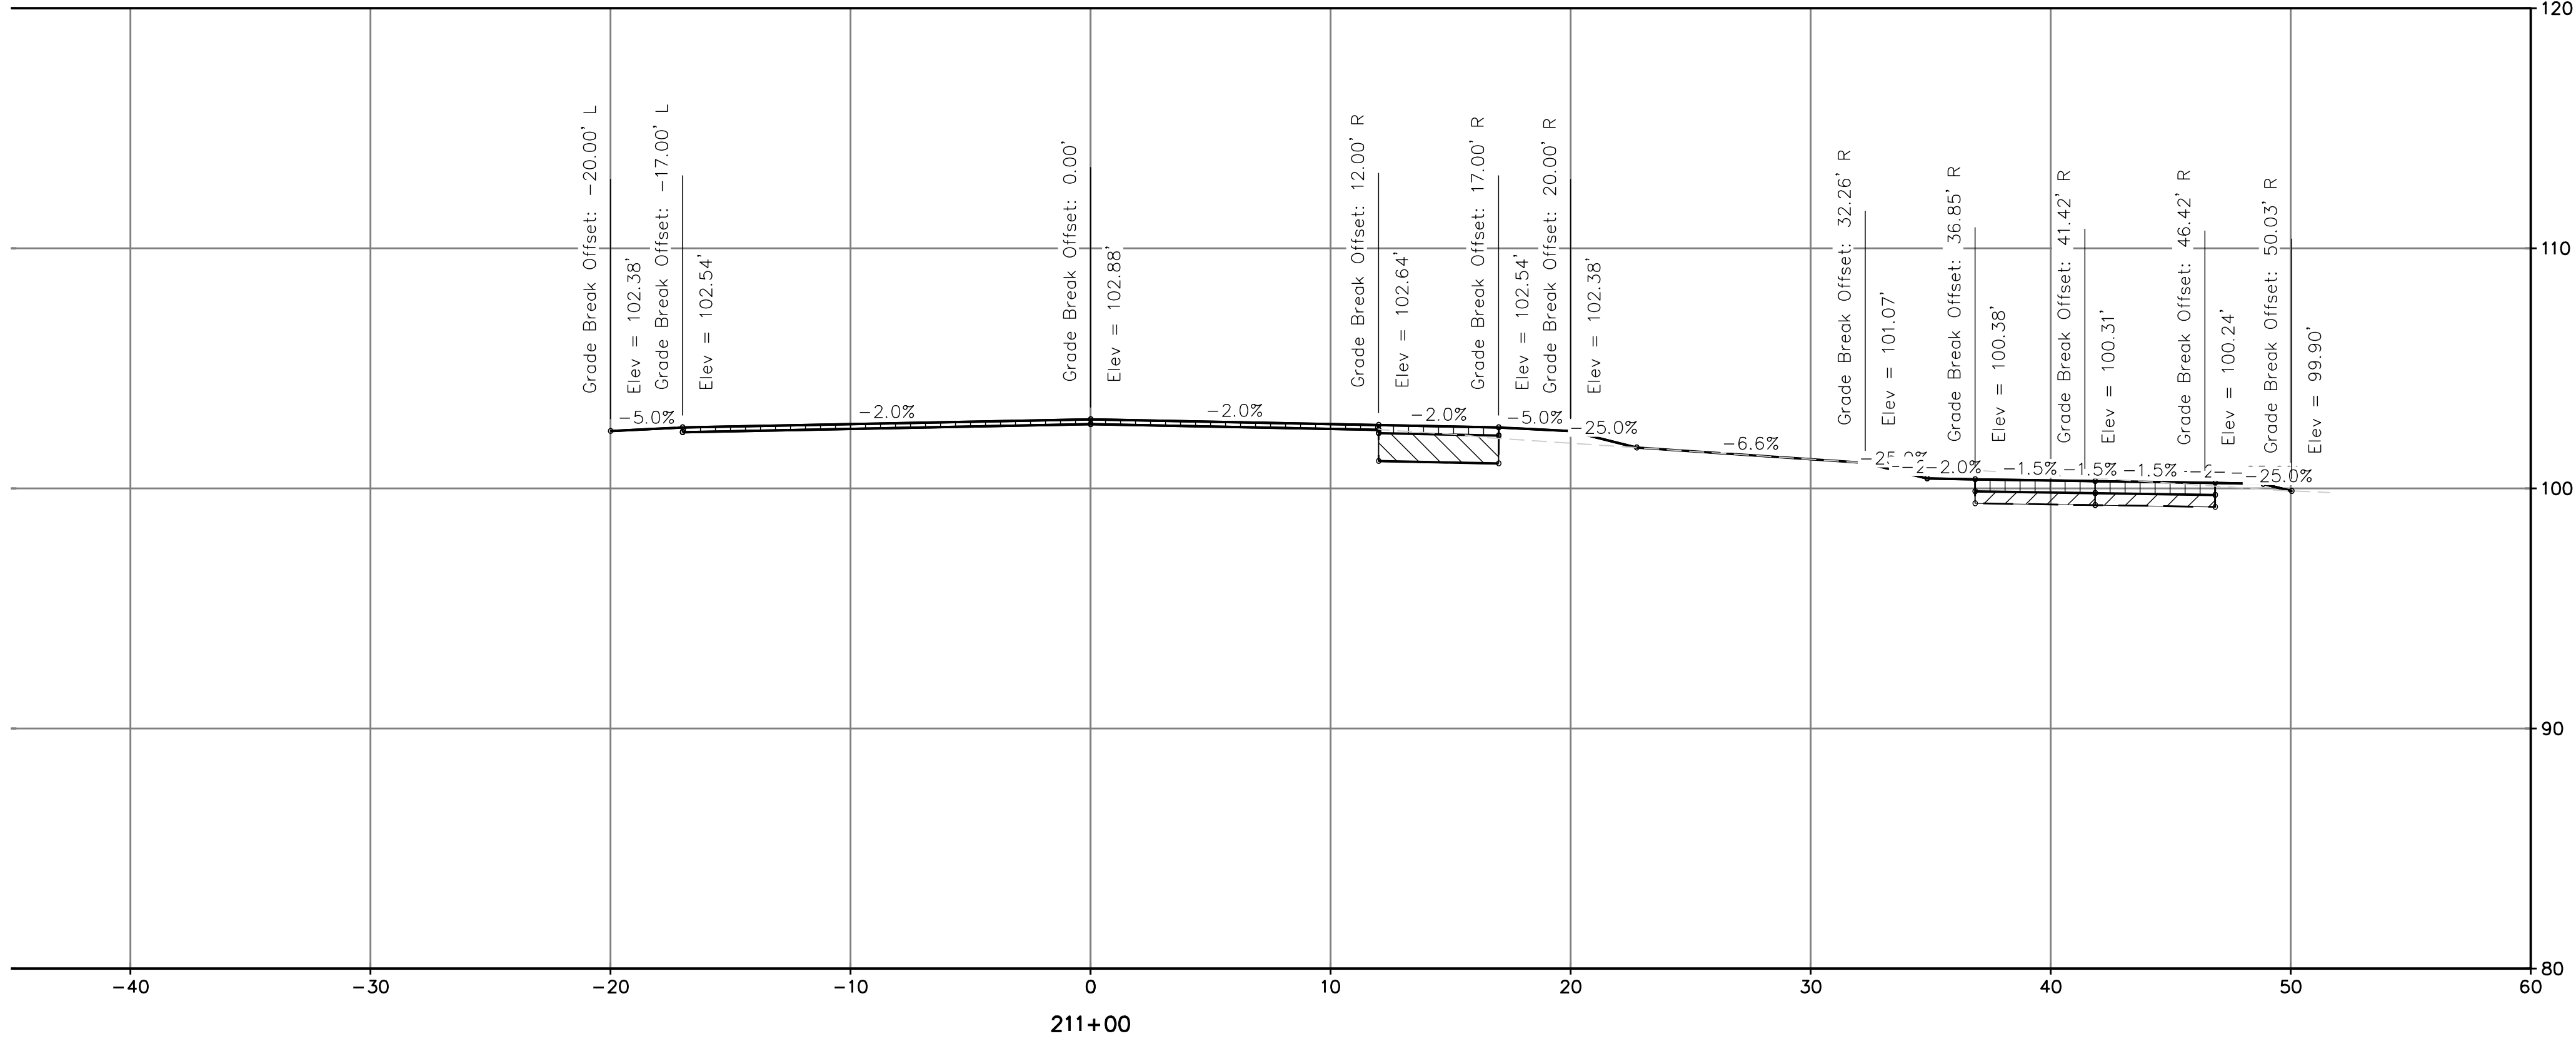


DESIGN STUDY ONLY - NOT FOR CONSTRUCTION

PROJECT NO. 8657.003		DATE: MARCH 2020	
DRAWING XS		SCALE: H: N/A V: N/A	
SHT 5 OF 10		DRAWN BY: K. ALEXANDROVA	
		DESIGNED BY: K. ALEXANDROVA	
		CHECKED BY: S. ROBINSON	
		ENGR INT	
		BY	
		AGENCY APPROVED	
		DESCRIPTION	
		NO.	

IMPROVEMENT PLANS FOR
LOOMIS TOWN CENTER IMPLEMENTATION PLAN PHASE 3
 TOWN OF LOOMIS CALIFORNIA
CROSS SECTIONS




WOOD ROGERS
 BUILDING RELATIONSHIPS ONE PROJECT AT A TIME
 330 T. C. ST., BLDG. 100-B TEL 916.341.7760
 SACRAMENTO, CA 95816 FAX 916.341.7767

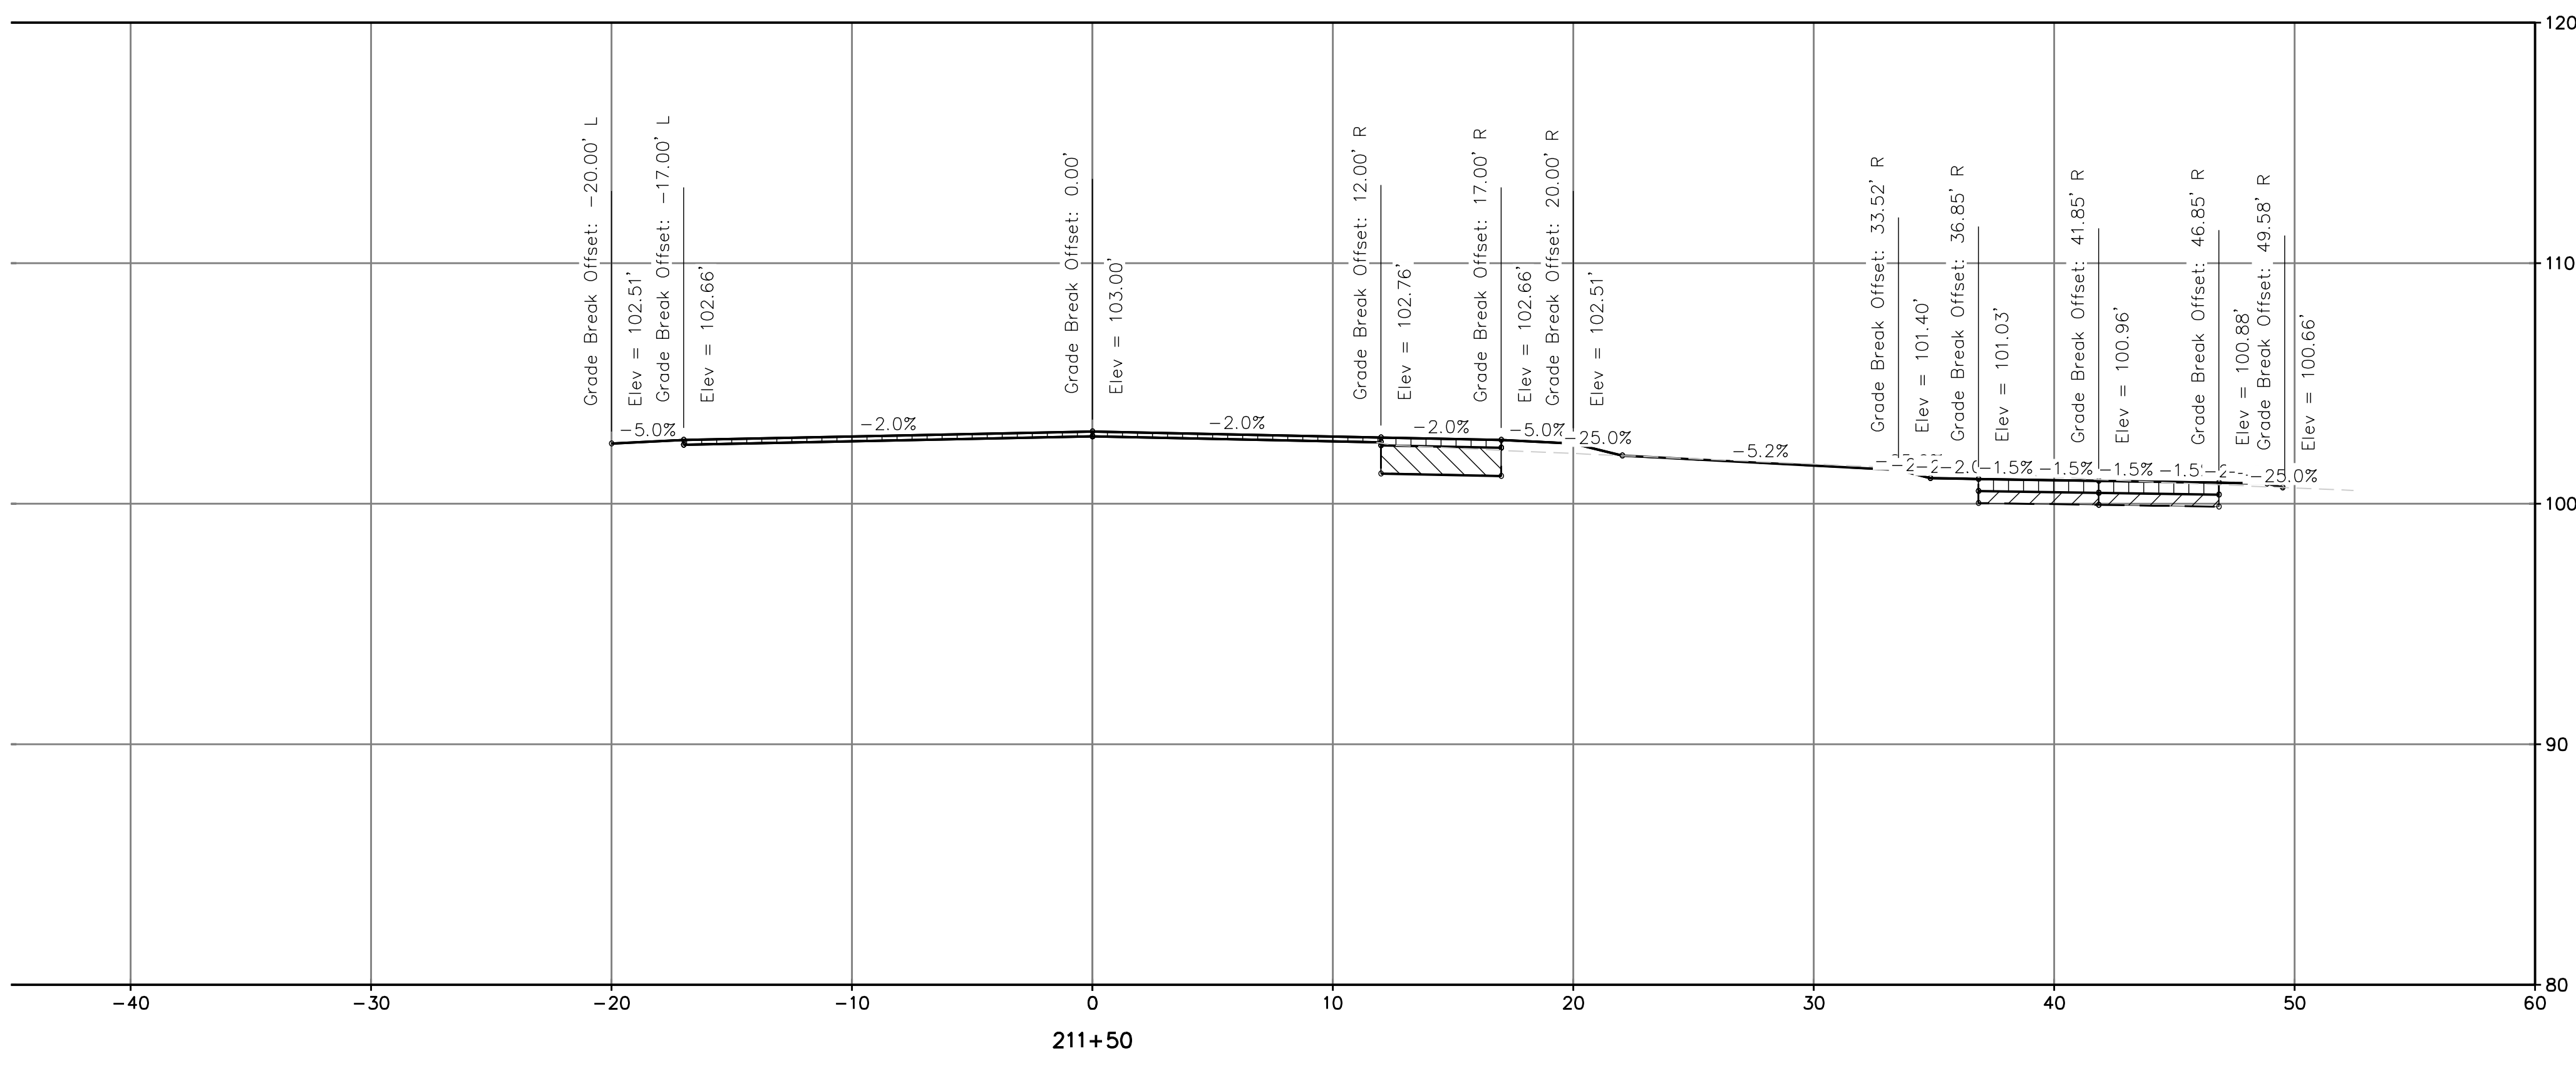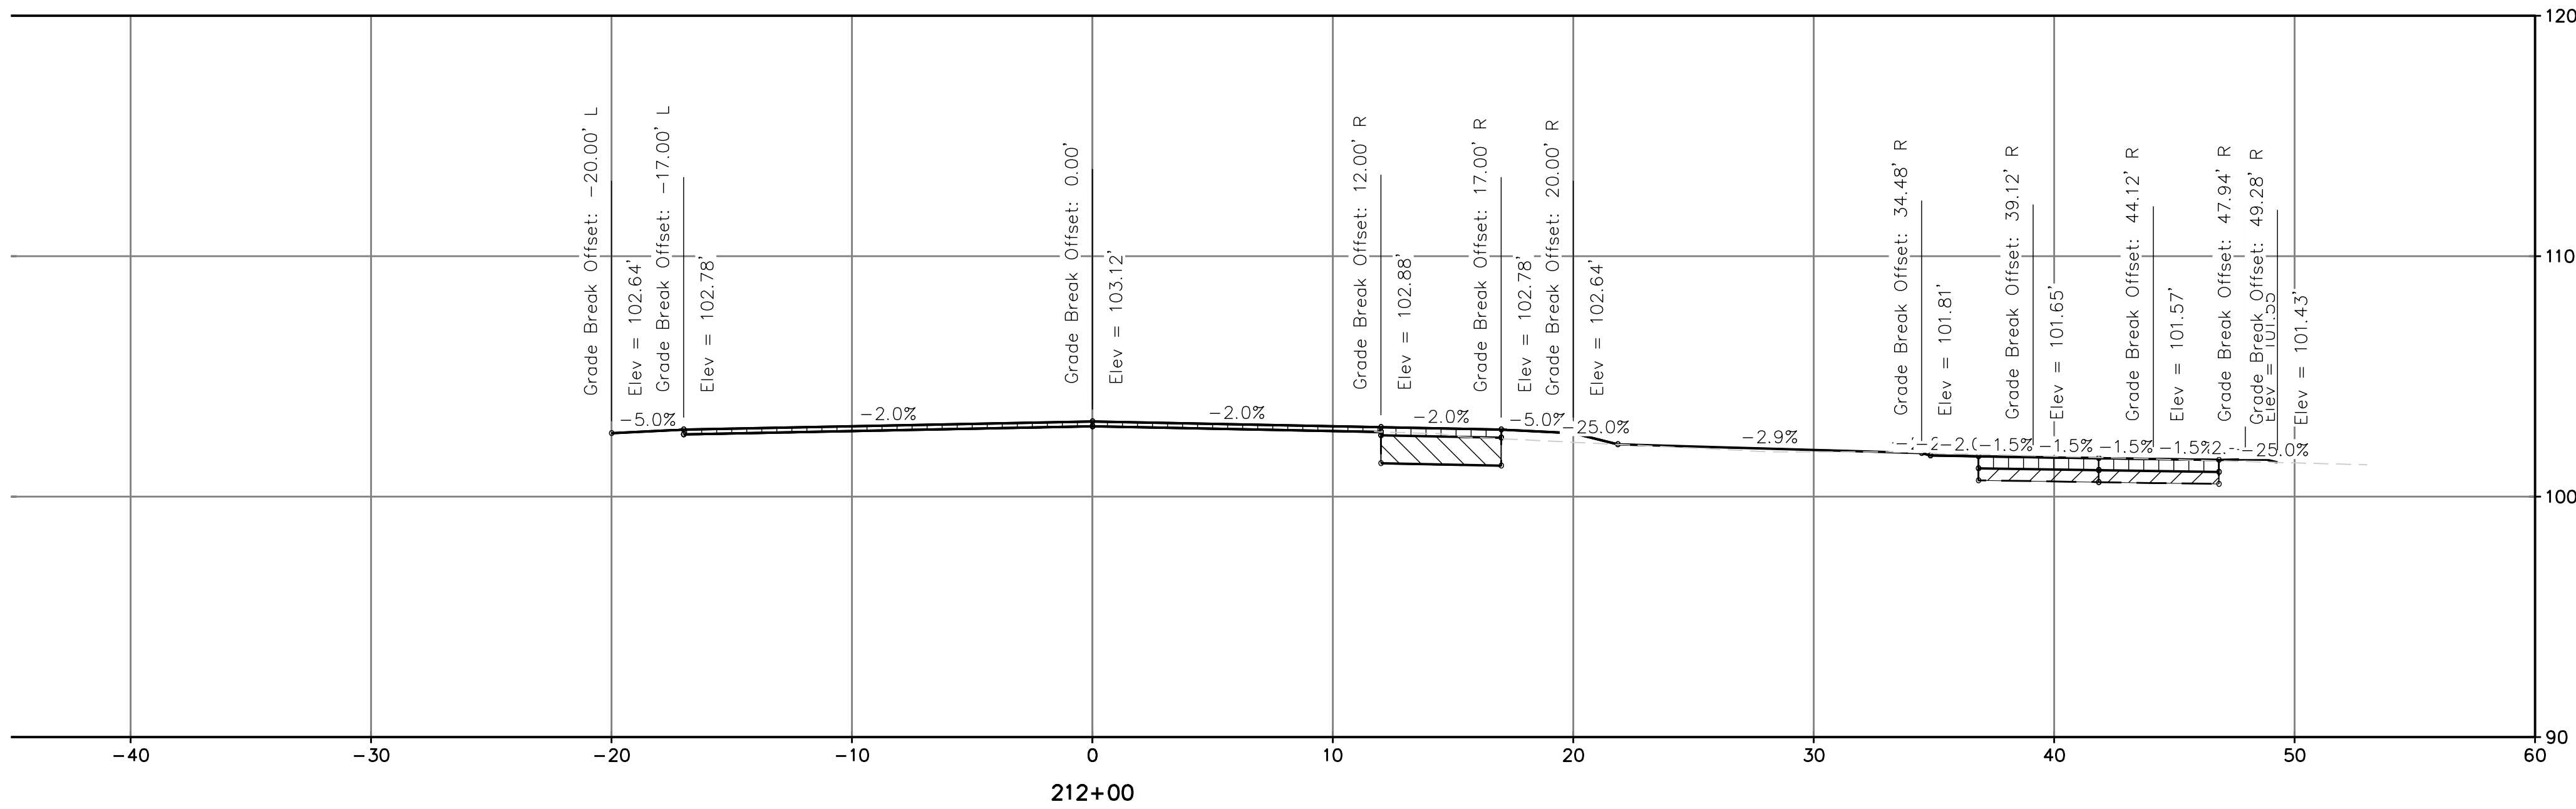

DESIGN STUDY ONLY - NOT FOR CONSTRUCTION

PROJECT NO. 8657.003	DRAWING XS	TOWN OF LOOMIS CALIFORNIA	IMPROVEMENT PLANS FOR LOOMIS TOWN CENTER IMPLEMENTATION PLAN PHASE 3	DATE: MARCH 2020 SCALE: H: N/A V: N/A DRAWN BY: K. ALEXANDROVA DESIGNED BY: K. ALEXANDROVA CHECKED BY: S. ROBINSON
WOOD ROGERS BUILDING RELATIONSHIPS ONE PROJECT AT A TIME 330 T. C. ST. BLDG. 100-B TEL 916.341.7760 SACRAMENTO, CA 95816 FAX 916.341.7767			ENGR INT	BY AGENCY APPROVED
SHT 6 OF 10				


J:\Jobs\8657_003 Loomis Streetscape PH3-0A\Civil\Draw\XS-102-LSS.dwg 4/8/2020 7:10 PM Steven Robinson

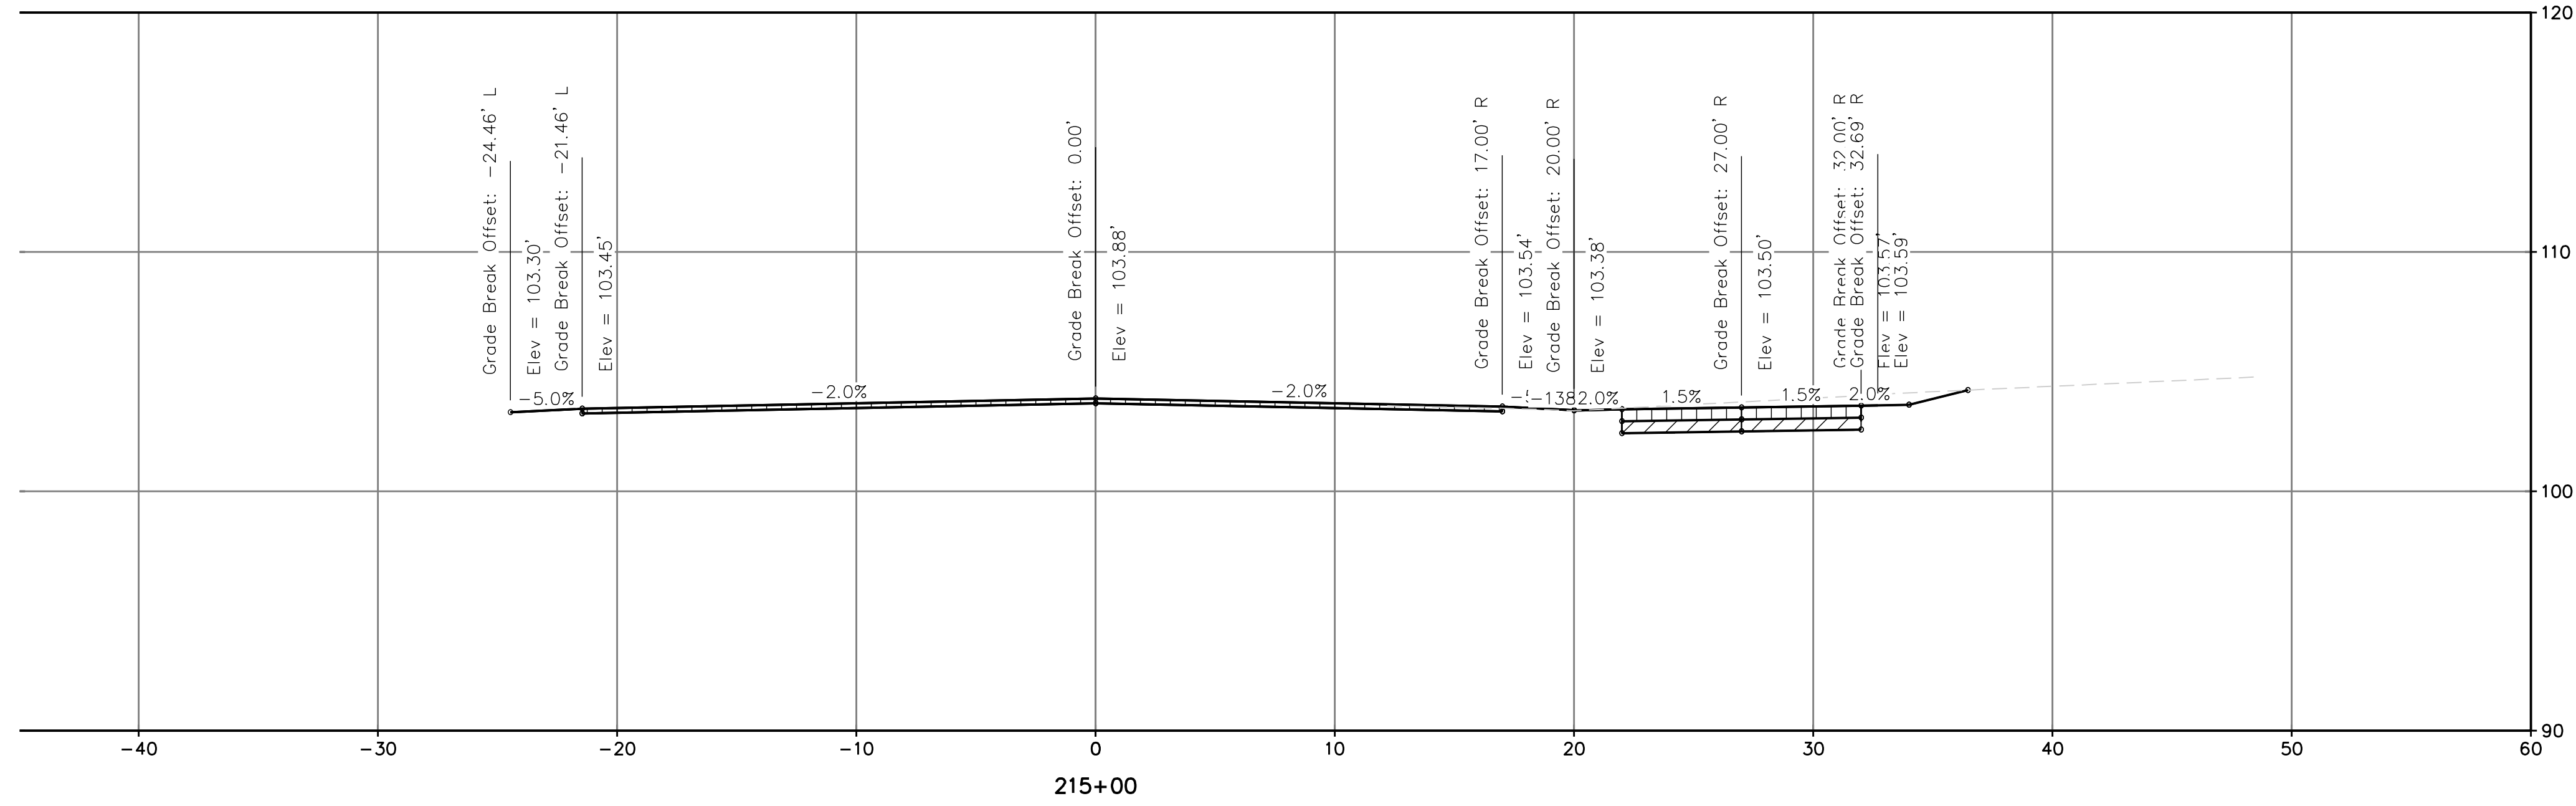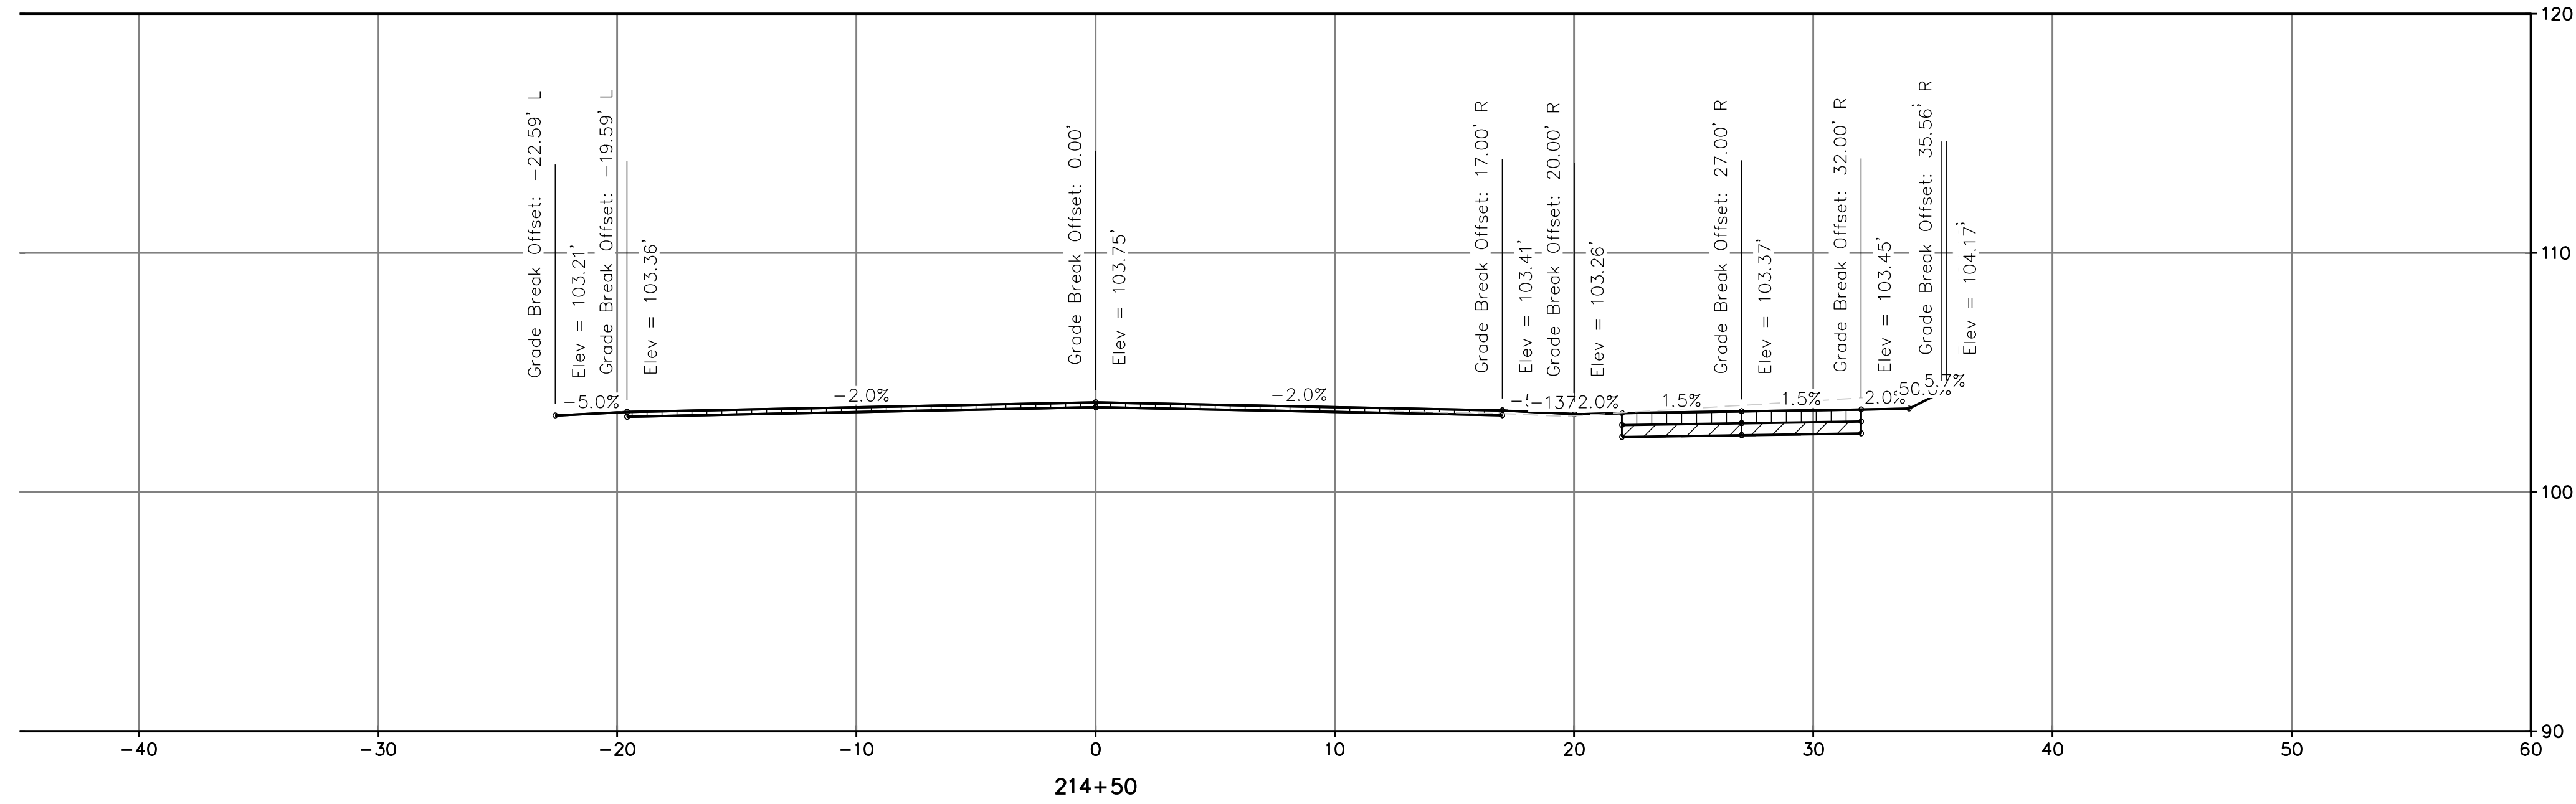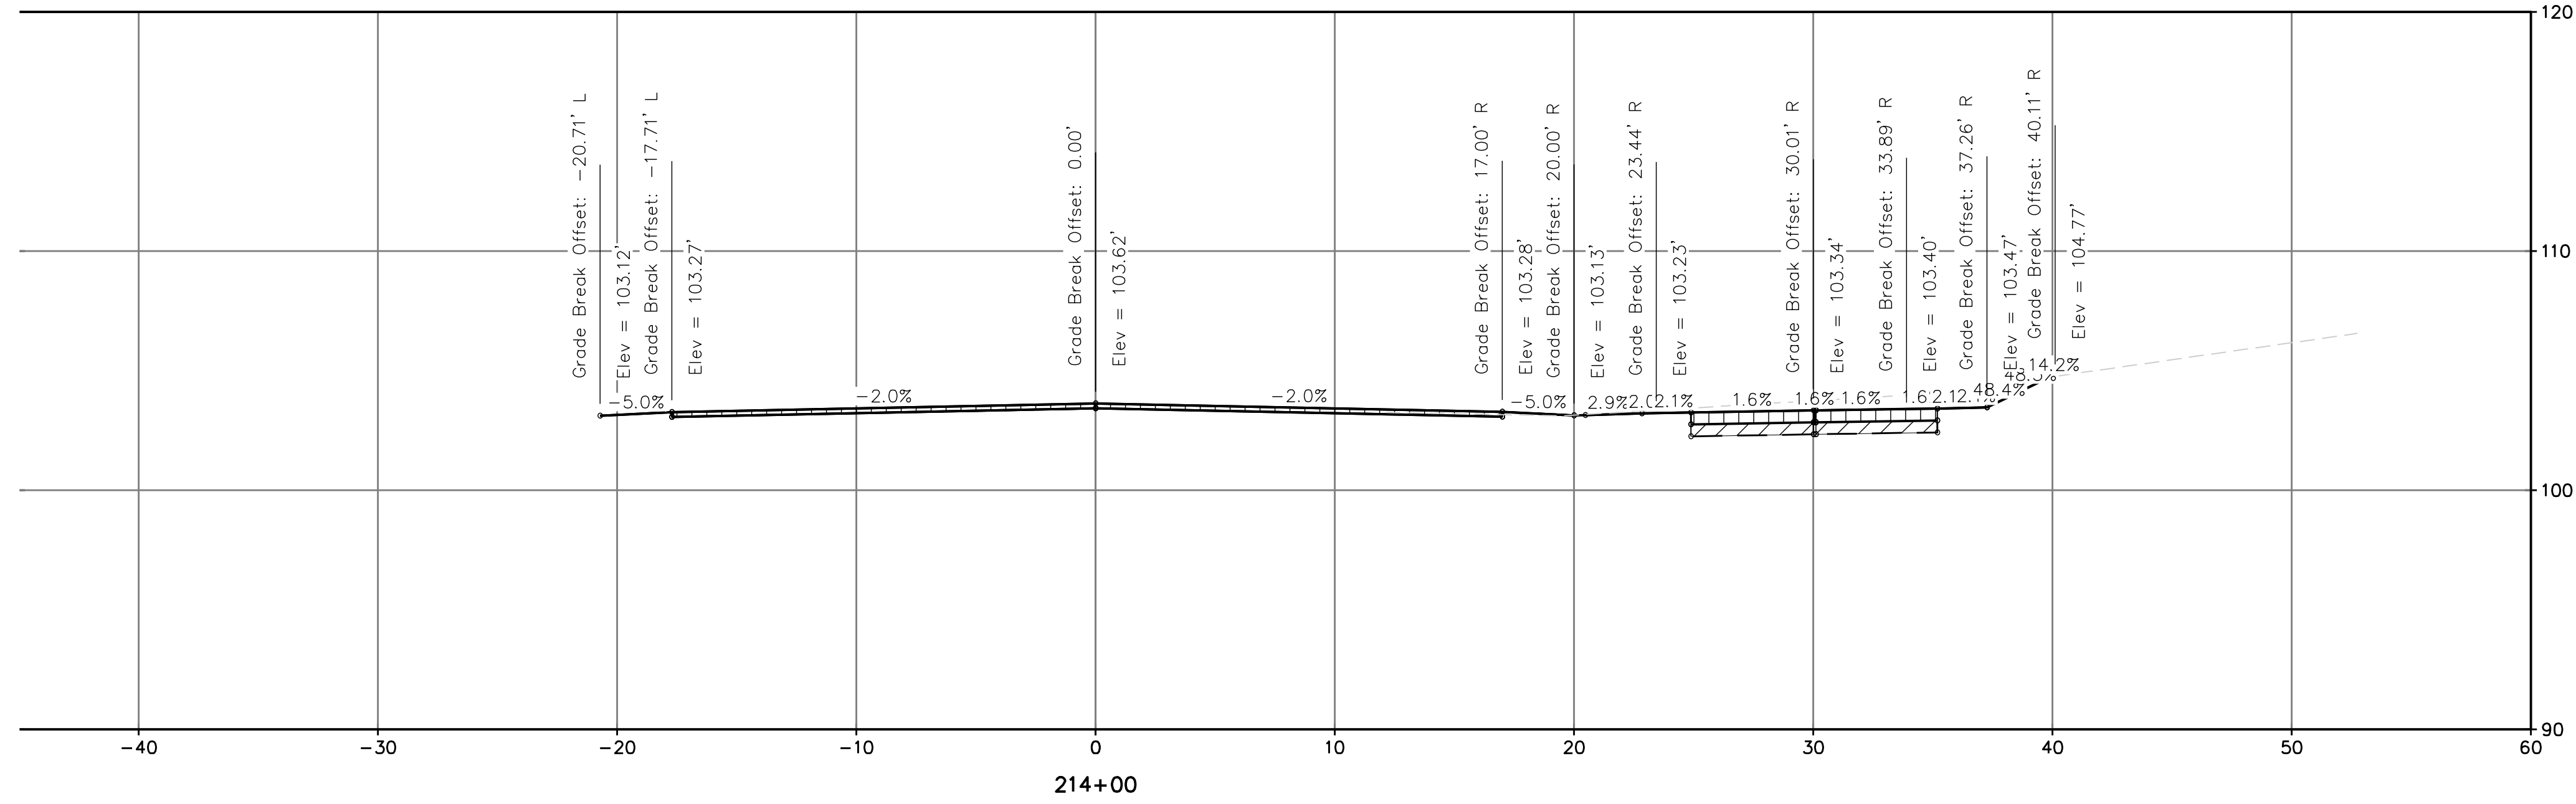

DESIGN STUDY ONLY - NOT FOR CONSTRUCTION

NO.	DESCRIPTION	ENGR	BY	DATE

J:\Jobs\8657_003 Loomis Streetscape PH3-0A\Civil\Drawings\XS-12-155.dwg 4/8/2020 7:10 PM Steven Robinson

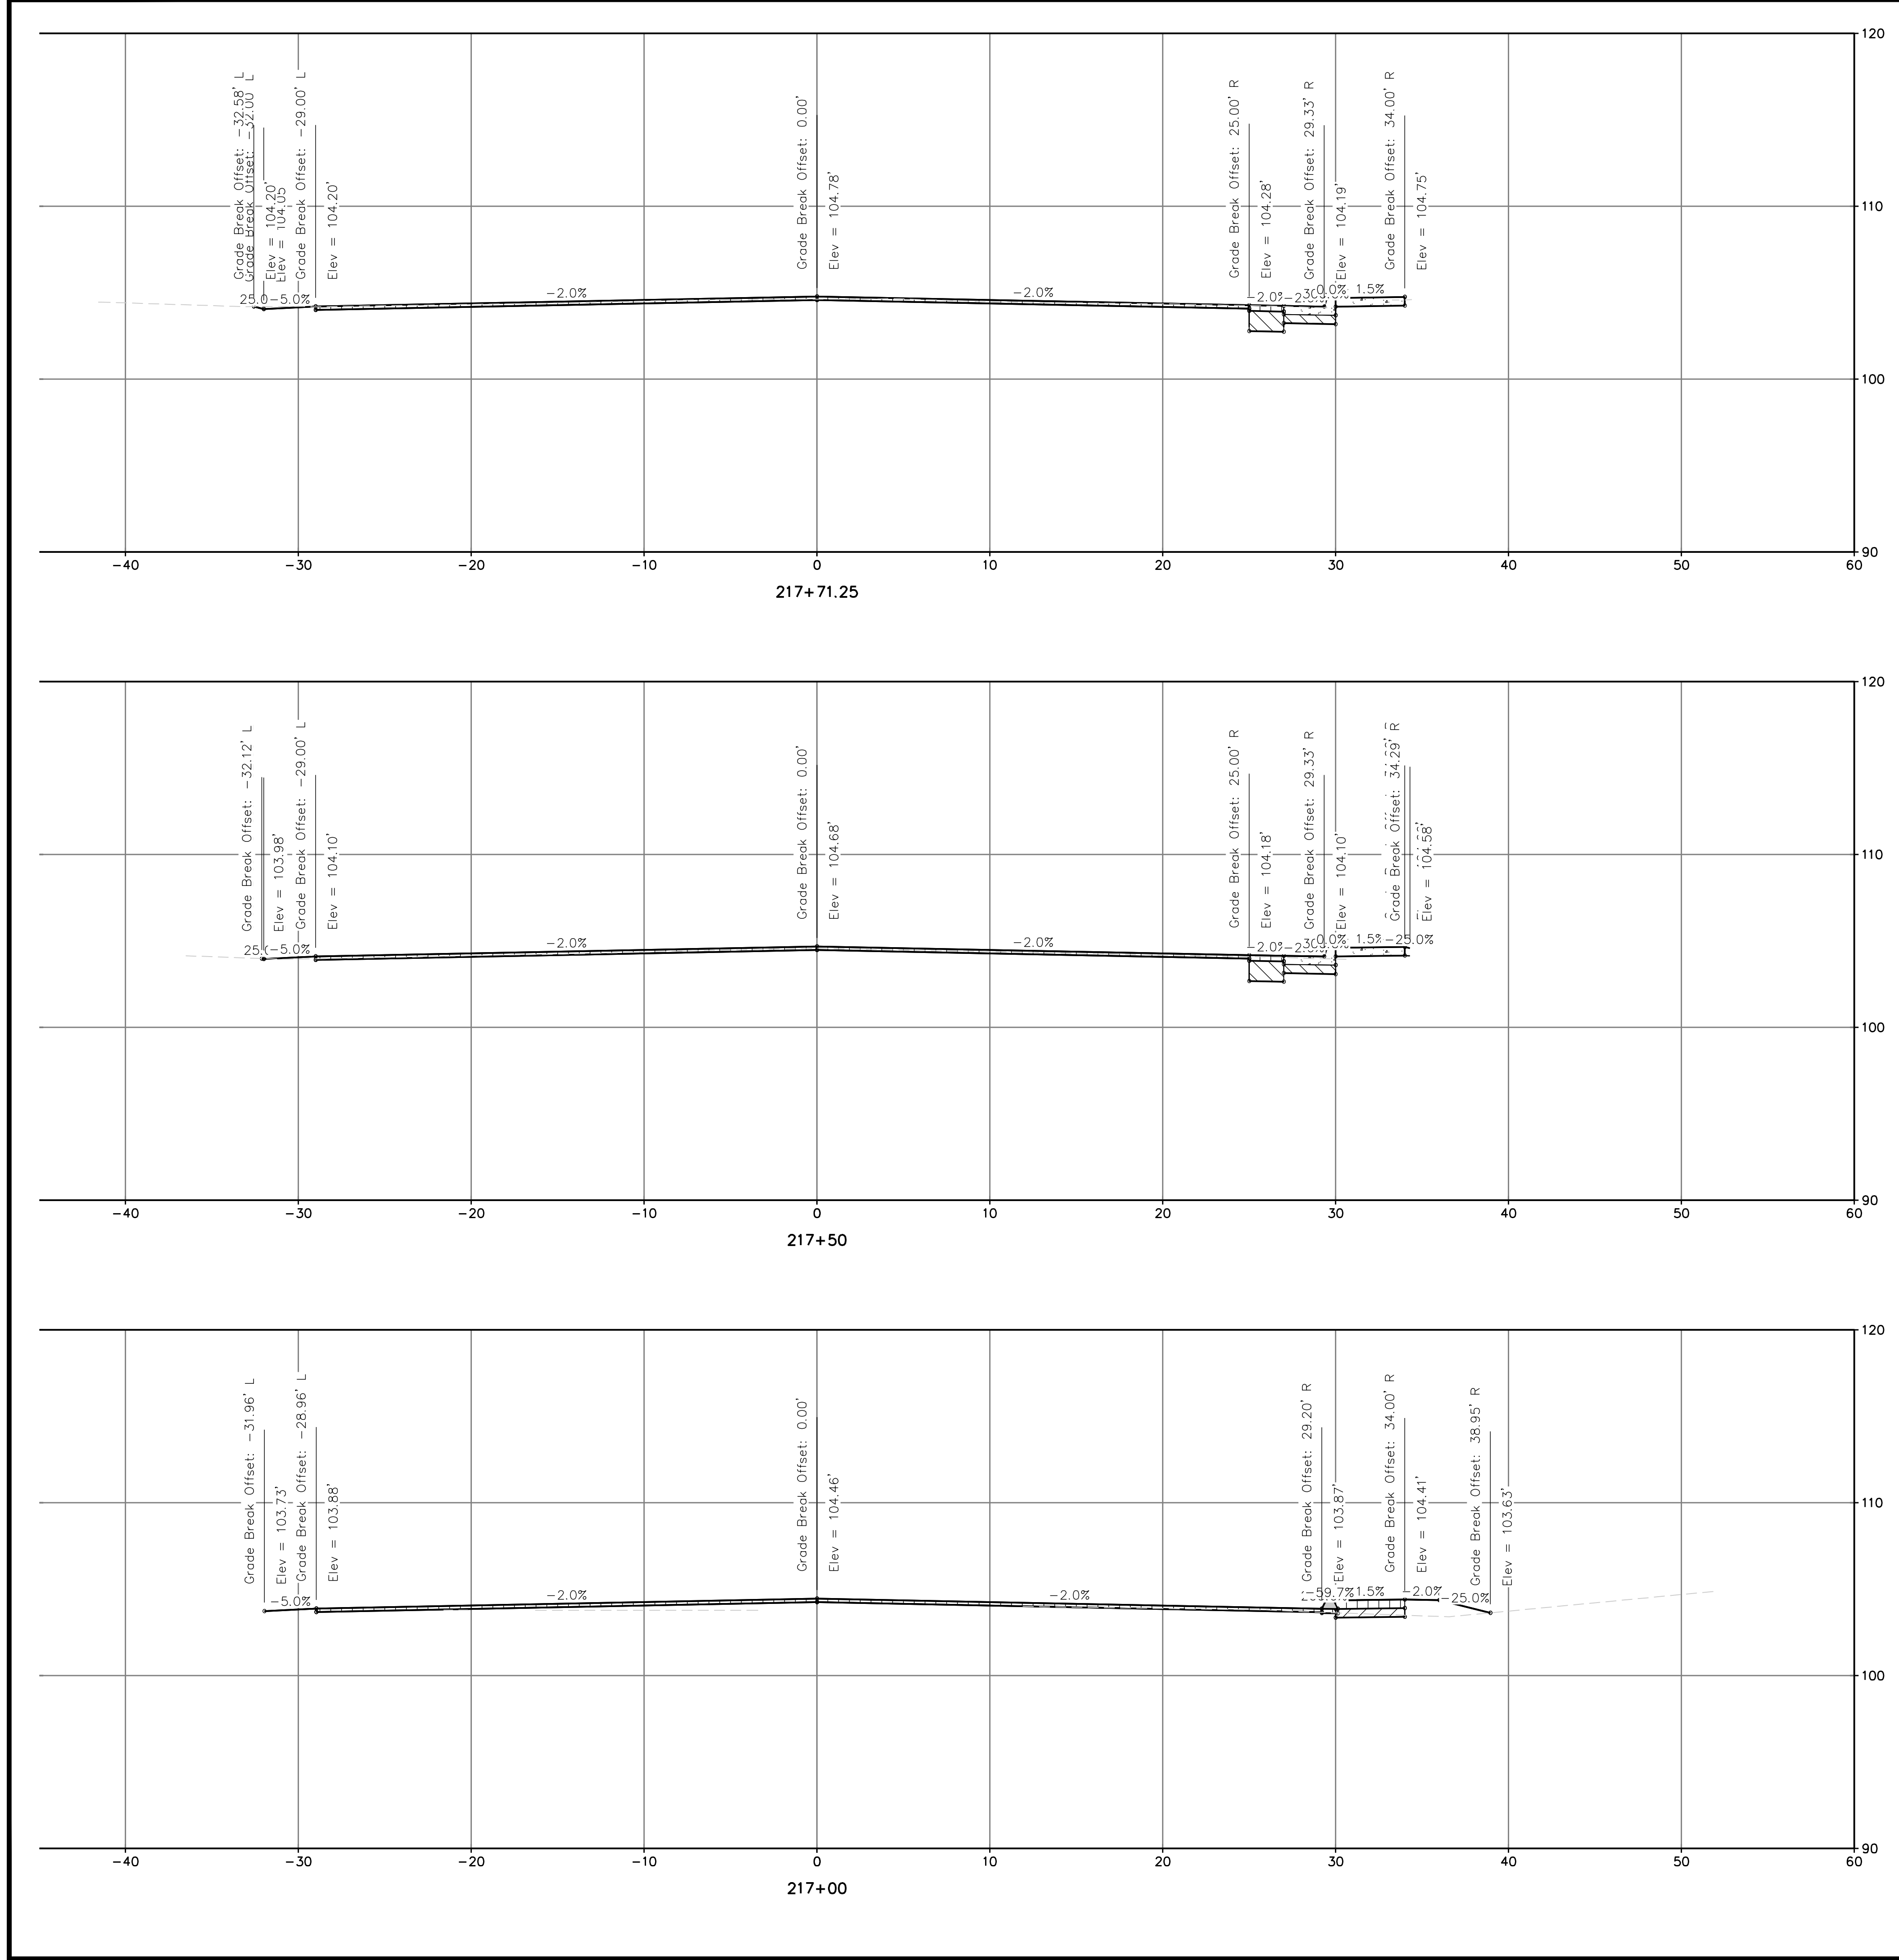

DESIGN STUDY ONLY - NOT FOR CONSTRUCTION

PROJECT NO. 8657.003	DATE: MARCH 2020	SCALE: H: N/A V: N/A	DESCRIPTION
DRAWING XS	DRAWN BY: K. ALEXANDROVA	DESIGNED BY: K. ALEXANDROVA	ENGR INT
SHT 10 OF 10	TOWN OF LOOMIS	CROSS SECTIONS	BY AGENCY APPROVED
IMPROVEMENT PLANS FOR LOOMIS TOWN CENTER IMPLEMENTATION PLAN PHASE 3		WOOD ROGERS BUILDING RELATIONSHIPS ONE PROJECT AT A TIME 3301 D ST. BLDG. 100-B TEL 916.341.7760 SACRAMENTO, CA 95816 FAX 916.341.7767	
CALIFORNIA		CHECKED BY: S. ROBINSON	

J:\Vabs\8657_003 Loomis Streetscape PH3-0A\Civil\Draw\XS-102-LSS.dwg 4/8/2020 7:10 PM Steven Robinson