

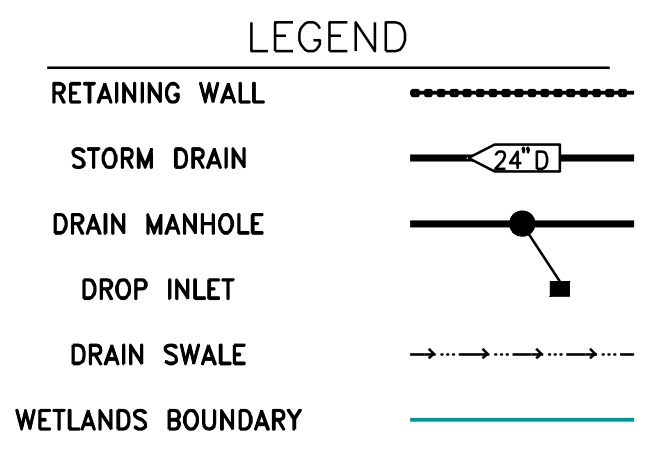
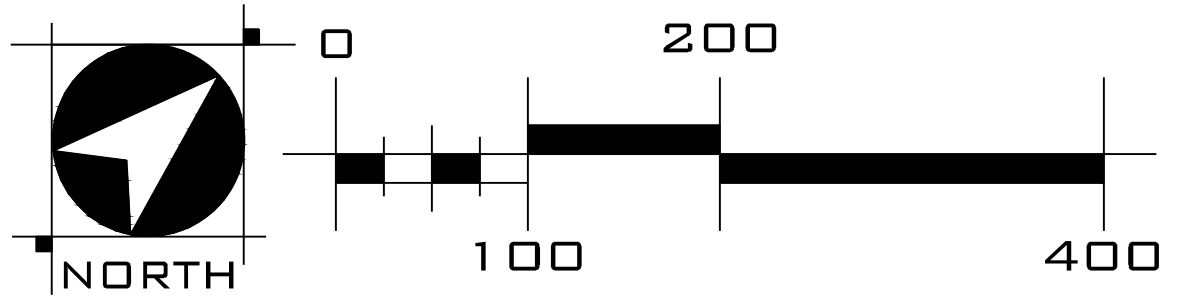


ALTERNATIVE A-1 GRADING & DRAINAGE PLAN HIDDEN GROVE TOWN OF LOOMIS, CALIFORNIA DECEMBER 15, 2021

SHEET INDEX	
ALTERNATIVE A-1:	SHEET 1 OF 10
ALTERNATIVE A-2:	SHEET 2 OF 10
ALTERNATIVE B-1:	SHEET 3 OF 10
ALTERNATIVE B-2:	SHEET 4 OF 10
ALTERNATIVE C-1:	SHEET 5 OF 10
ALTERNATIVE C-2:	SHEET 6 OF 10
GRADING & DRAINAGE PLAN:	SHEET 7 OF 10
PRELIMINARY WATER & SEWER PLAN:	SHEET 8 OF 10
TREE MITIGATION PLAN EXHIBIT:	SHEET 9 OF 10
GENERAL PLAN COMPLIANCE EXHIBIT:	10 OF 10

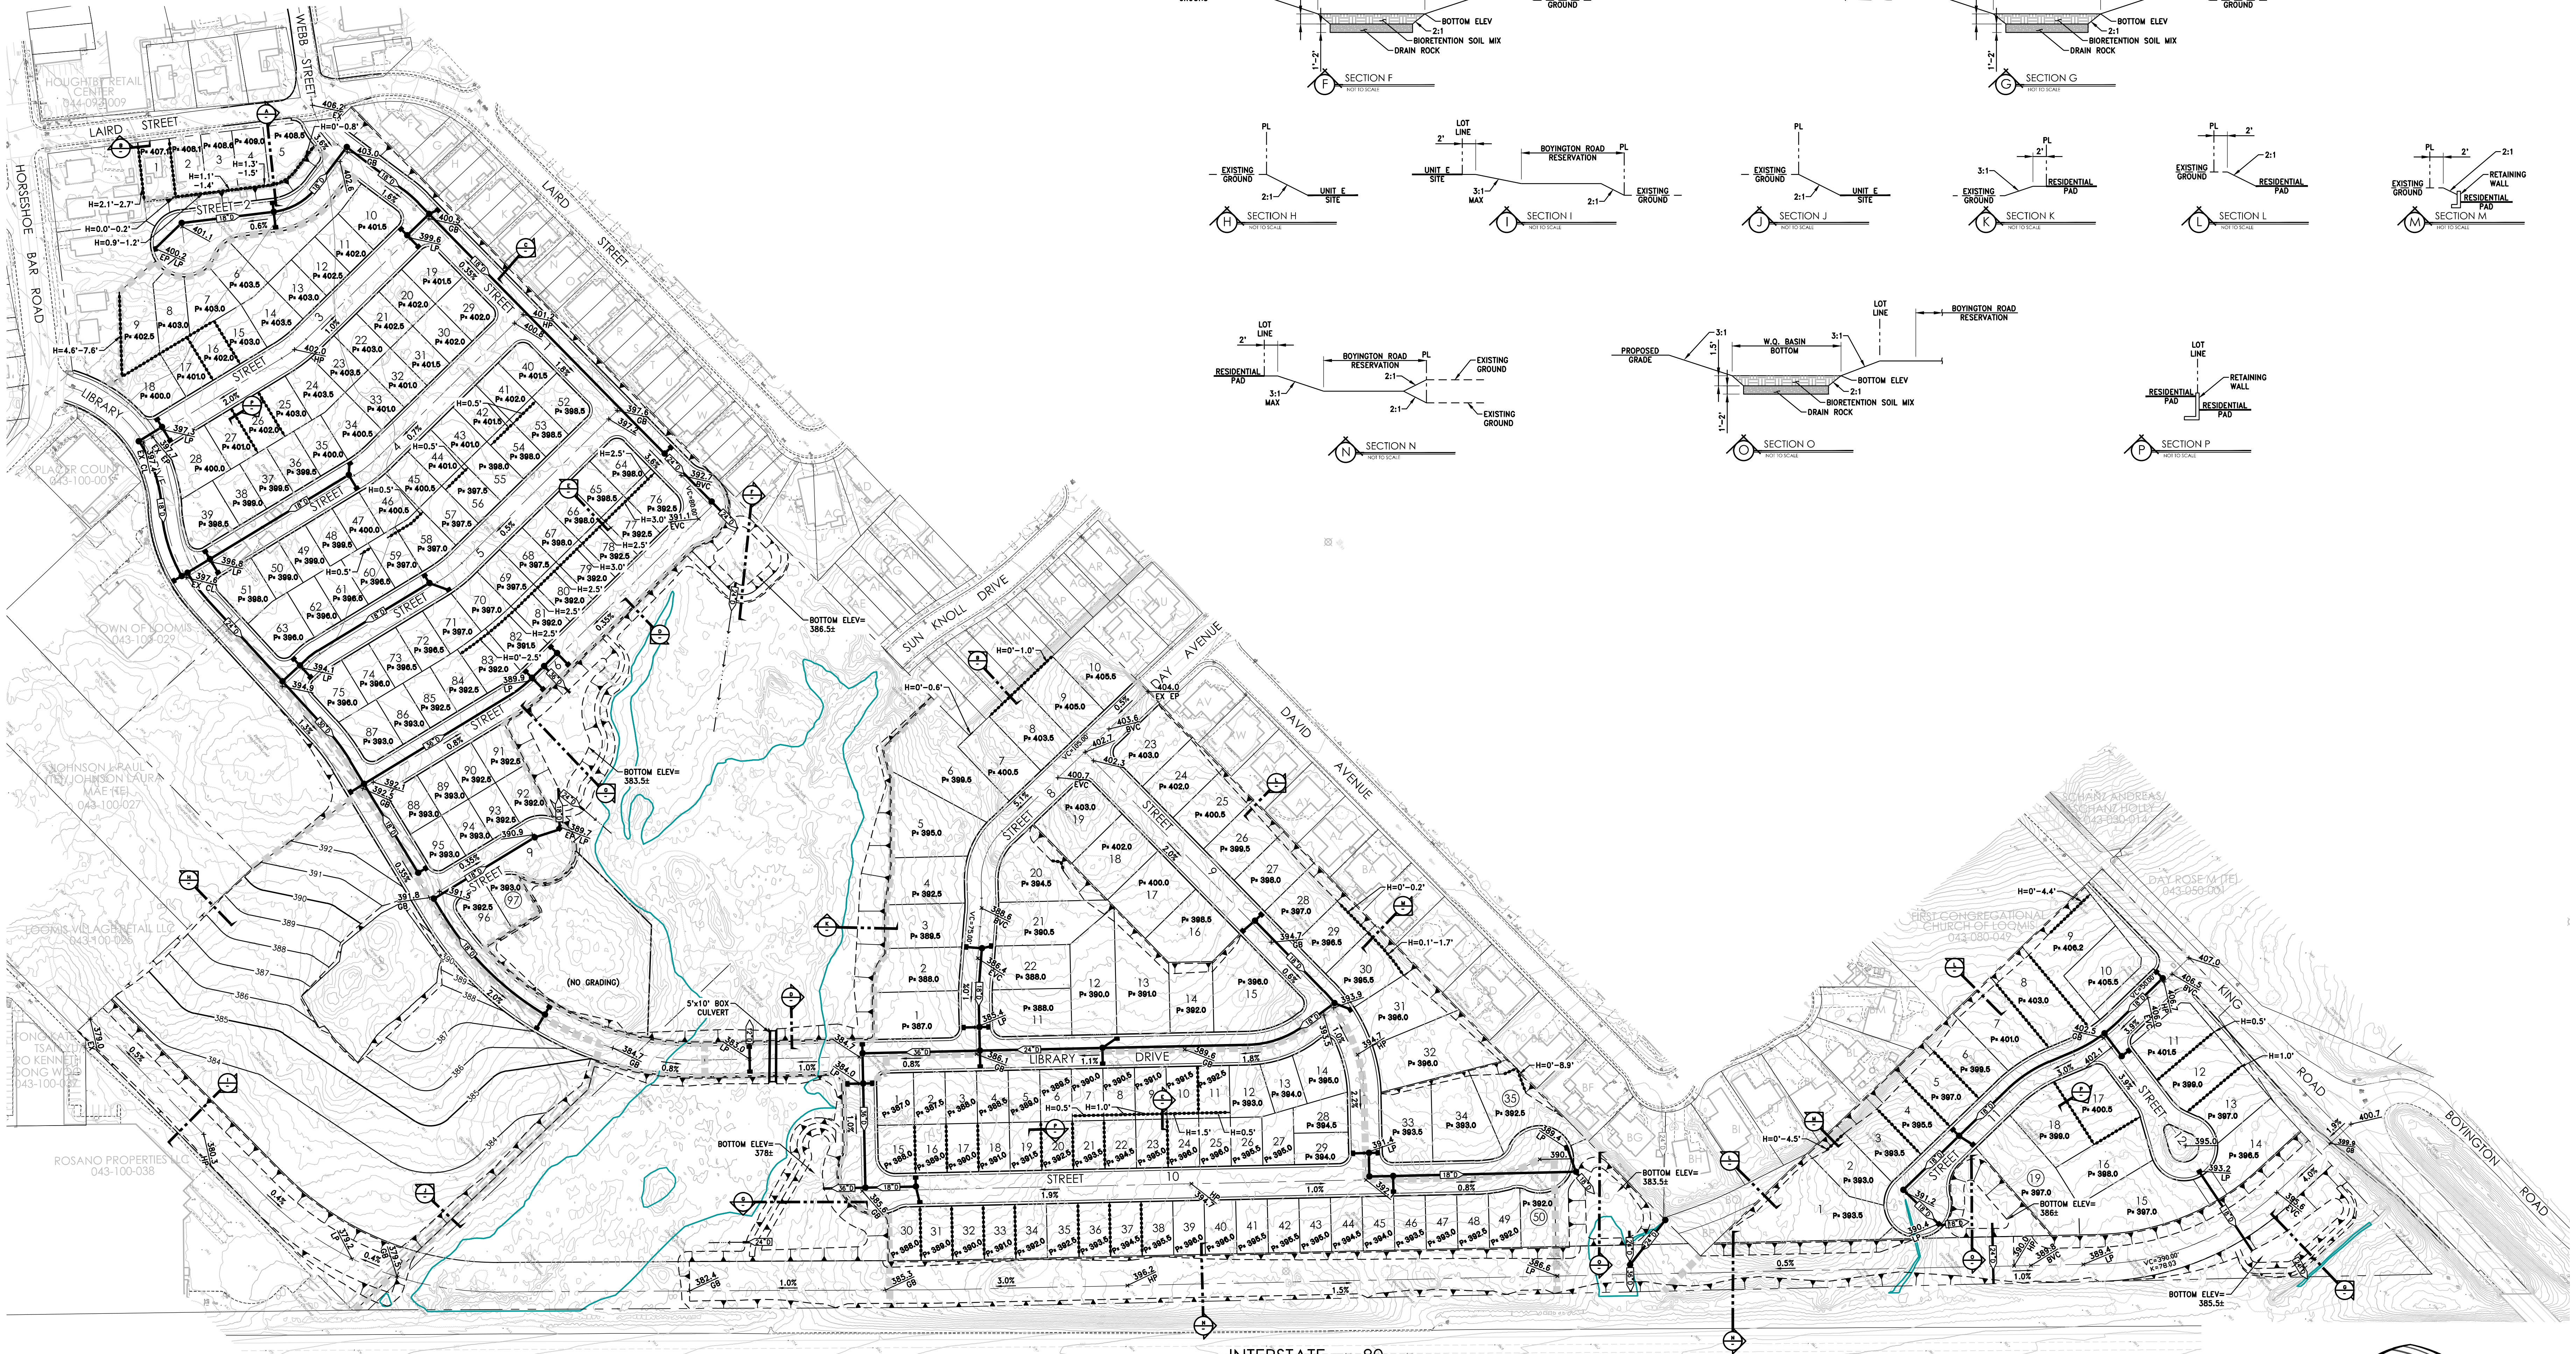

NOTE: PROPOSED CONTOURS SHOWN FOR UNIT E SITE ONLY.

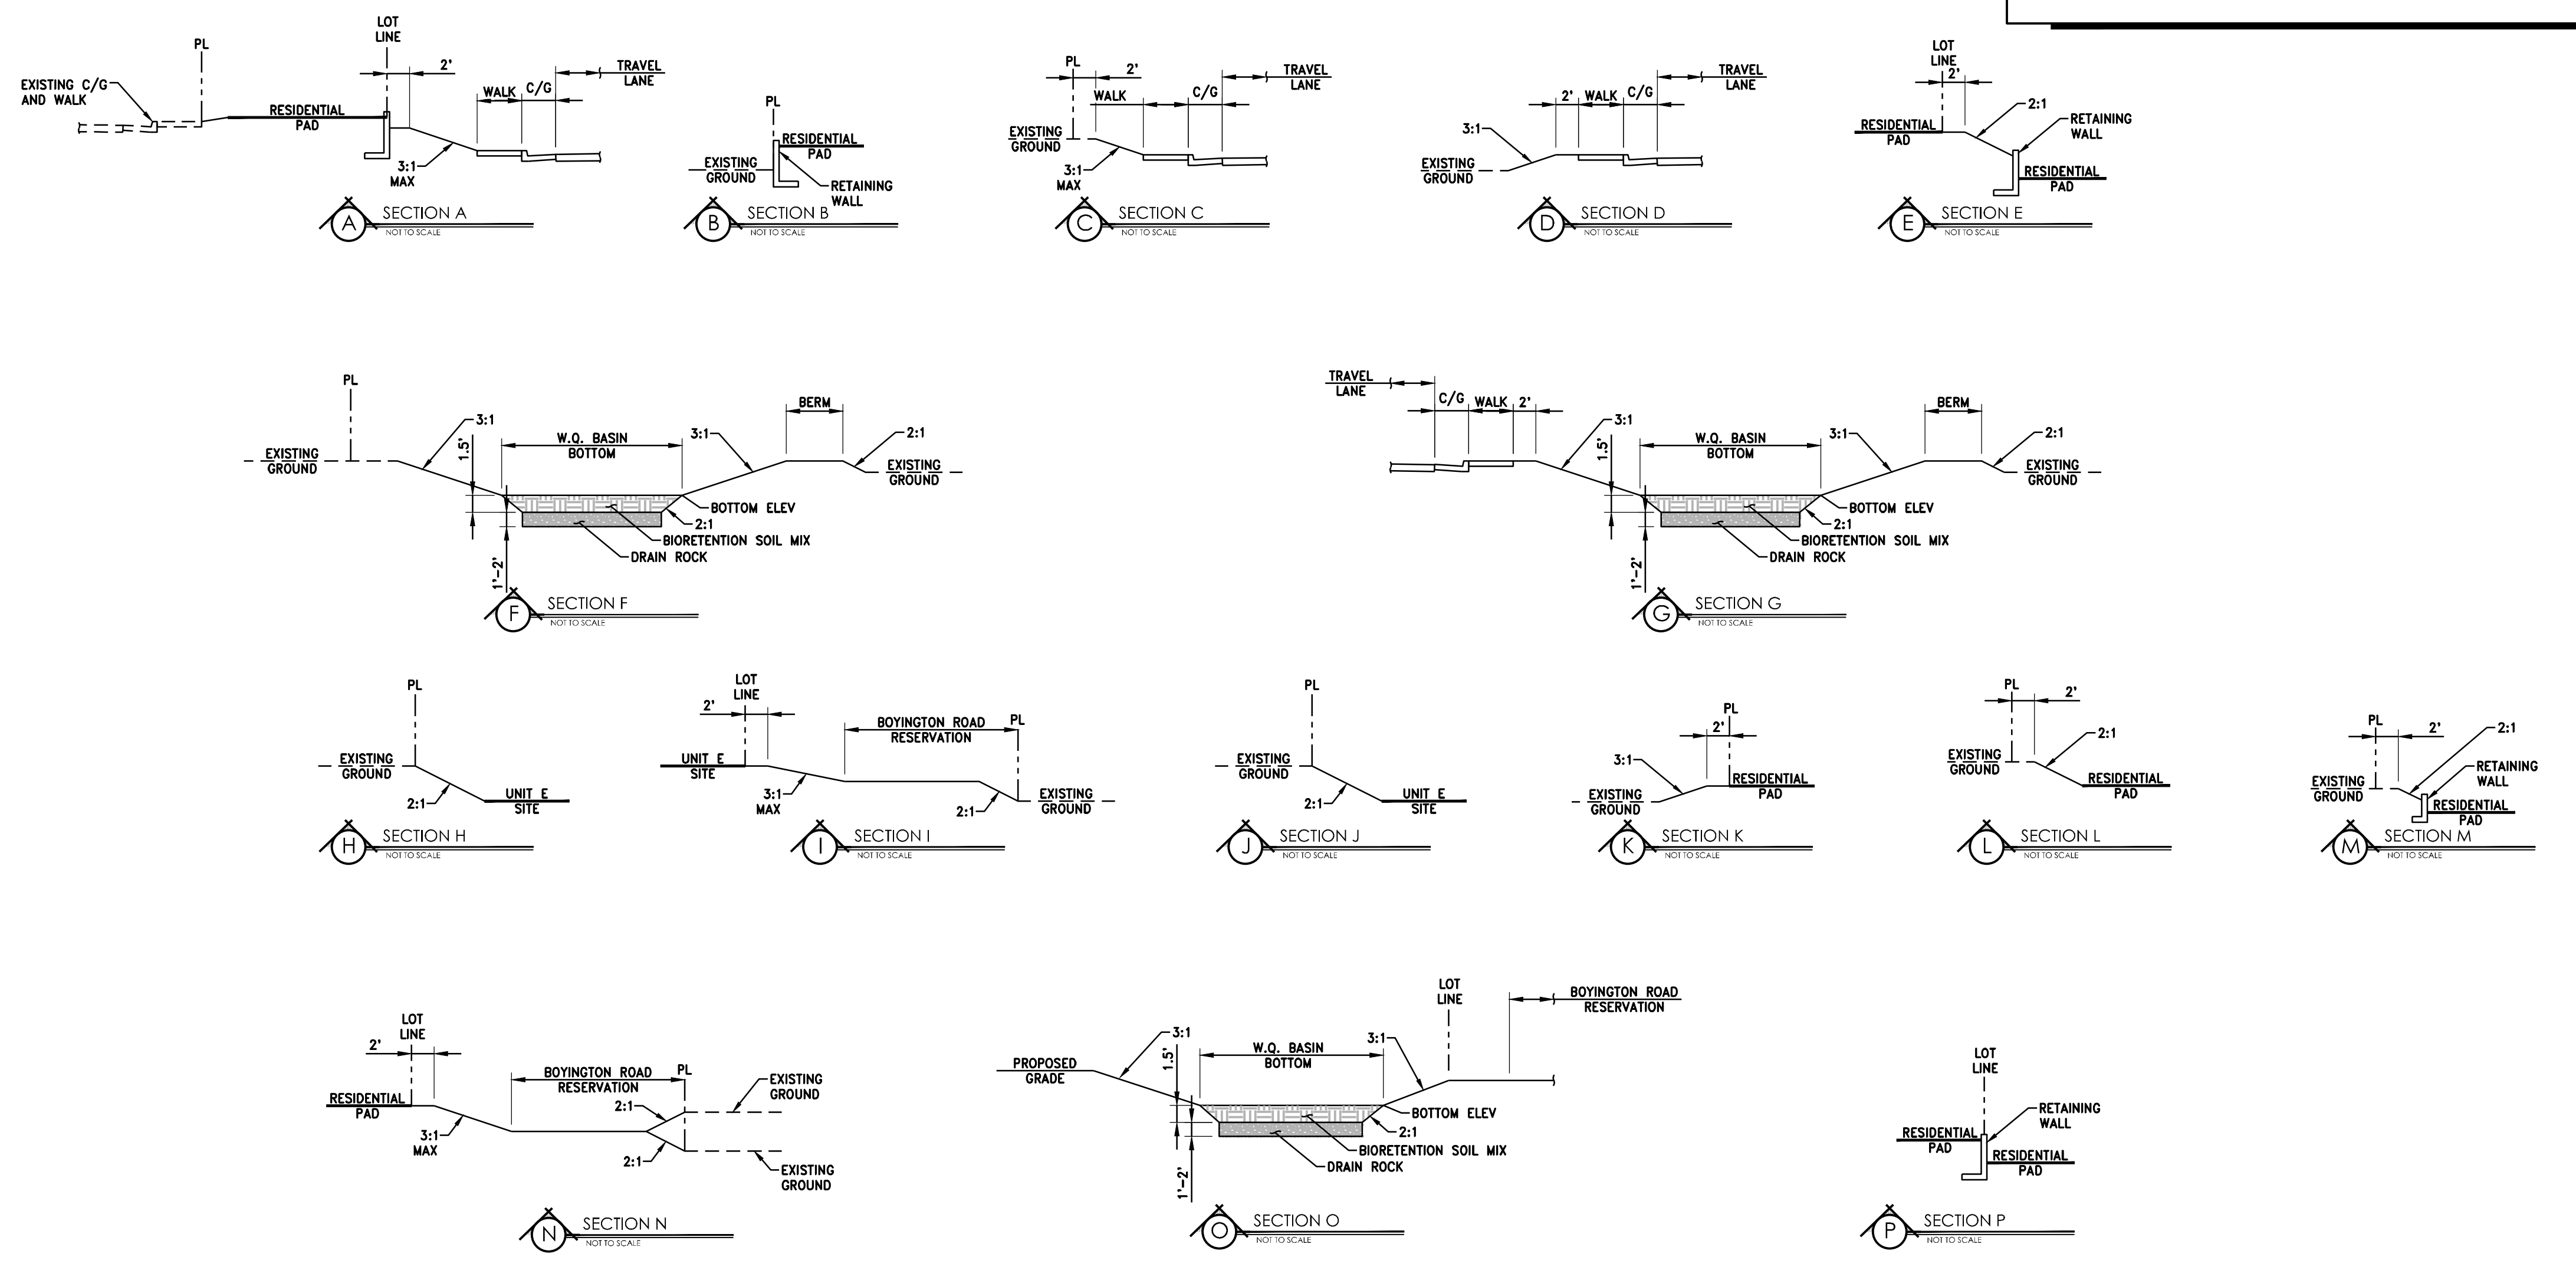

SHEET 7 OF 10

WOOD RODGERS
BUILDING RELATIONSHIPS ONE PROJECT AT A TIME

3301 C St, Bldg. 100-B
Sacramento, CA 95816

Tel 916.341.7760
Fax 916.341.7767