
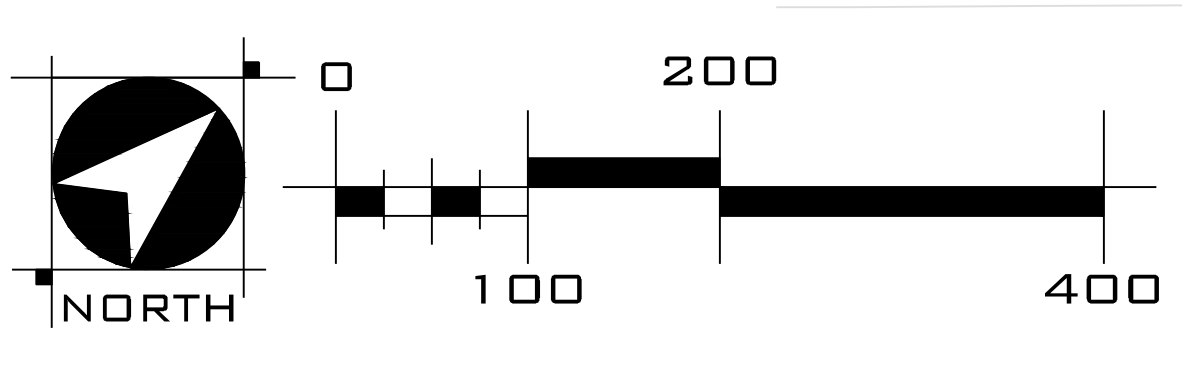


ALTERNATIVE A-1  
 PRELIMINARY SEWER & WATER PLAN  
**HIDDEN GROVE**  
 TOWN OF LOOMIS, CALIFORNIA  
 DECEMBER 15, 2021

**SHEET INDEX**

- ALTERNATIVE A-1: SHEET 1 OF 10
- ALTERNATIVE A-2: SHEET 2 OF 10
- ALTERNATIVE B-1: SHEET 3 OF 10
- ALTERNATIVE B-2: SHEET 4 OF 10
- ALTERNATIVE C-1: SHEET 5 OF 10
- ALTERNATIVE C-2: SHEET 6 OF 10
- GRADING & DRAINAGE PLAN: SHEET 7 OF 10
- PRELIMINARY WATER & SEWER PLAN: SHEET 8 OF 10
- TREE MITIGATION PLAN EXHIBIT: SHEET 9 OF 10
- GENERAL PLAN COMPLIANCE EXHIBIT: 10 OF 10

LEGEND	
PROPOSED	EXISTING

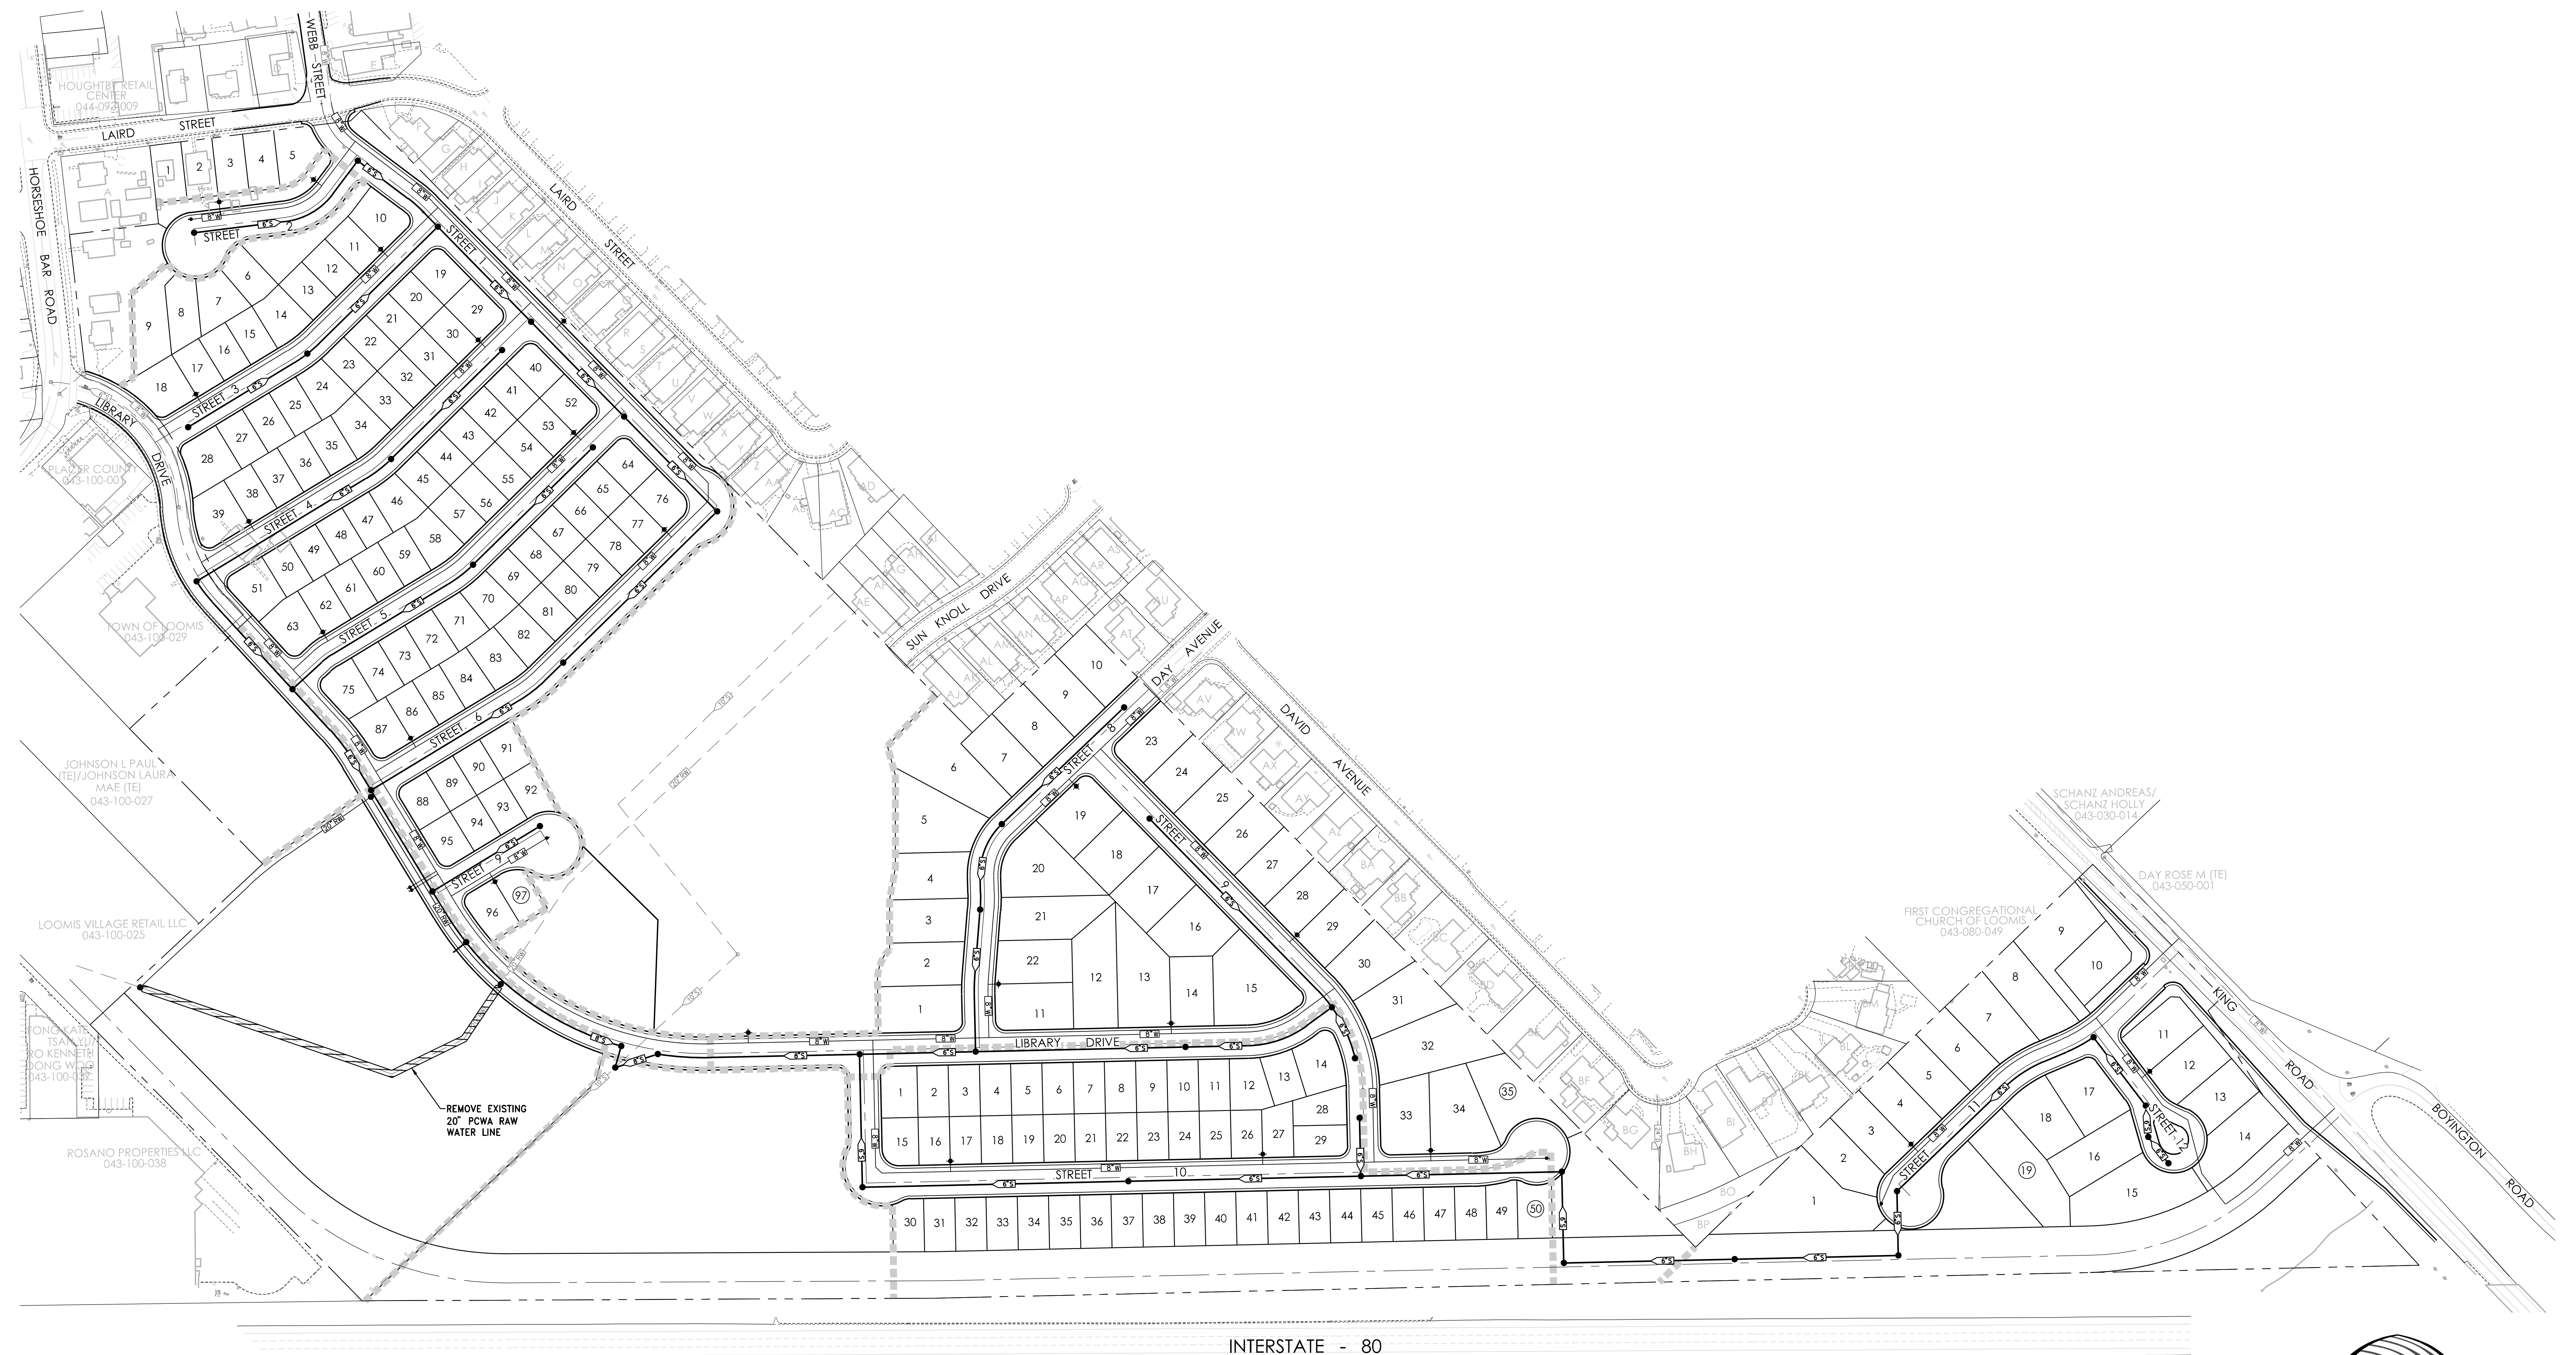

**WOOD RODGERS**  
 BUILDING RELATIONSHIPS ONE PROJECT AT A TIME  
 3301 C St, Bldg. 100-B  
 Sacramento, CA 95816  
 Tel 916.341.7760  
 Fax 916.341.7767

SHEET 8 OF 10