


ALTERNATIVE A-1
TREE MITIGATION PLAN EXHIBIT
HIDDEN GROVE
TOWN OF LOOMIS, CALIFORNIA
DECEMBER 15, 2021


LEGEND

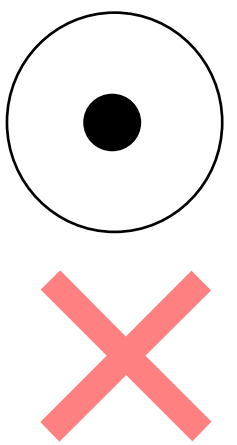

EXISTING TREES
PROPOSED TREES TO BE REMOVED

PROPERTY LINE

Note: Proposed trees to be removed are approximate and subject to change with final engineering.

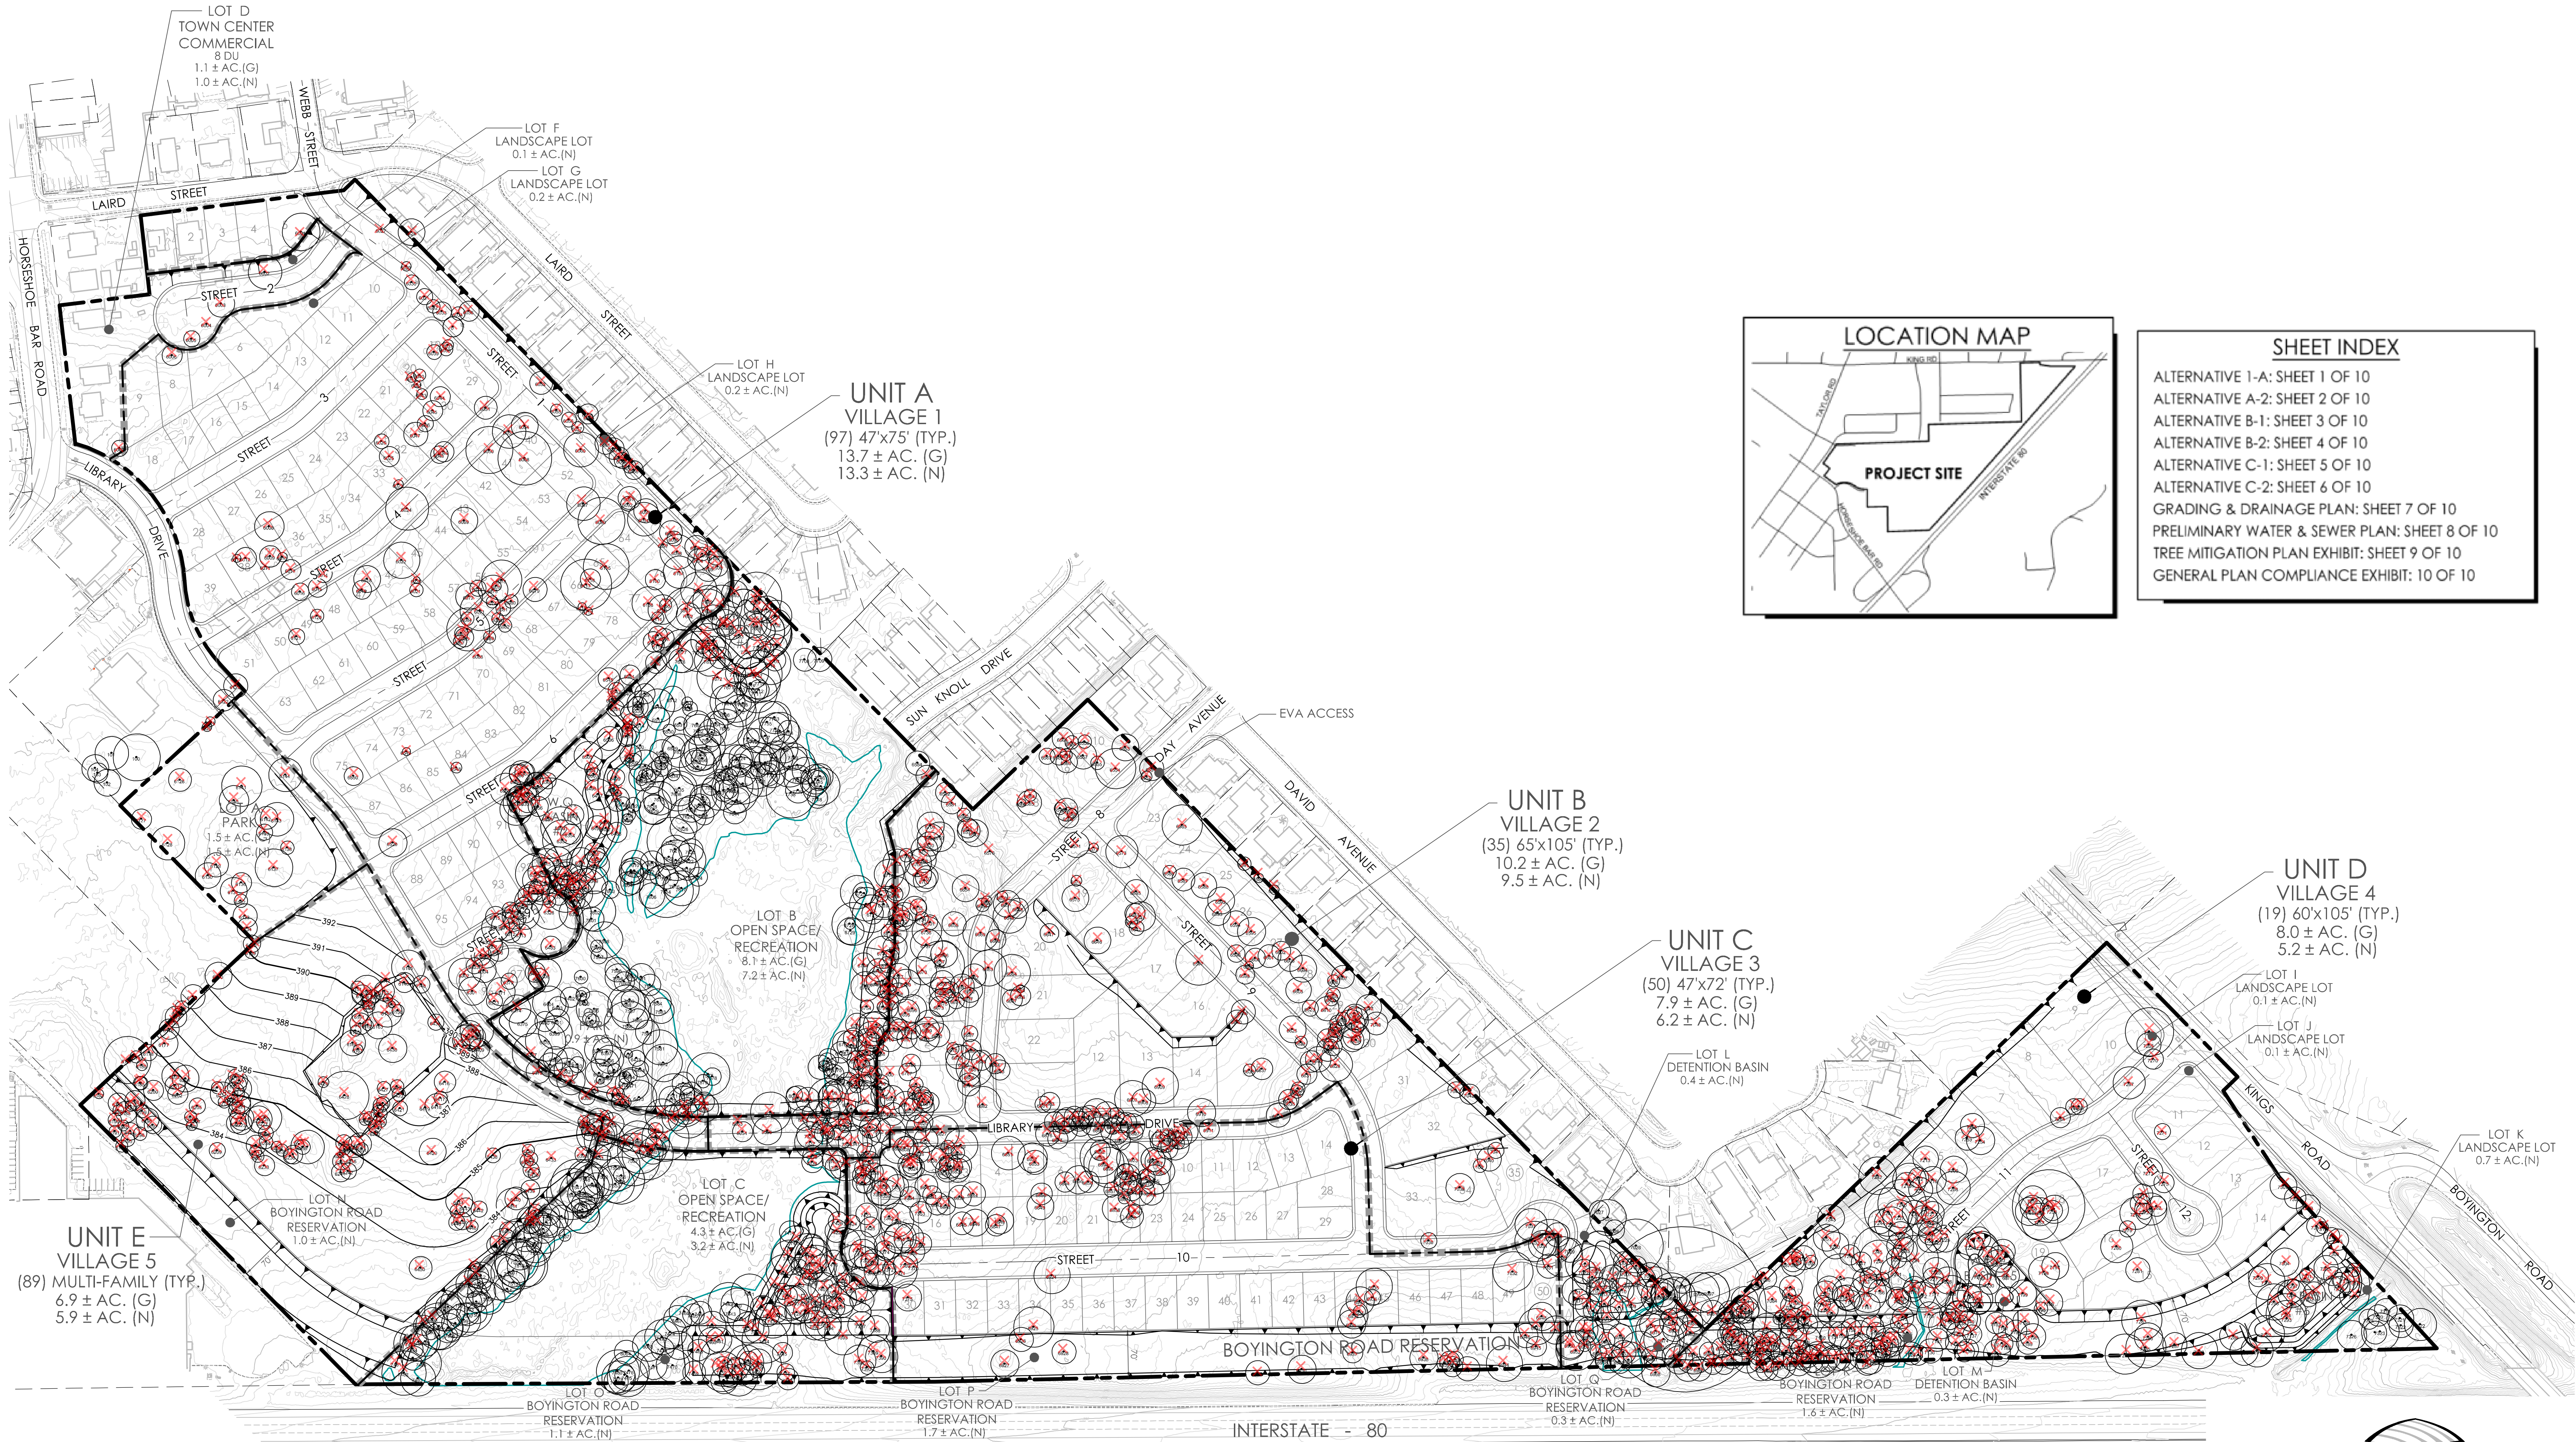

SHEET INDEX
ALTERNATIVE 1-A: SHEET 1 OF 10
ALTERNATIVE A-2: SHEET 2 OF 10
ALTERNATIVE B-1: SHEET 3 OF 10
ALTERNATIVE B-2: SHEET 4 OF 10
ALTERNATIVE C-1: SHEET 5 OF 10
ALTERNATIVE C-2: SHEET 6 OF 10
GRADING & DRAINAGE PLAN: SHEET 7 OF 10
PRELIMINARY WATER & SEWER PLAN: SHEET 8 OF 10
TREE MITIGATION PLAN EXHIBIT: SHEET 9 OF 10
GENERAL PLAN COMPLIANCE EXHIBIT: 10 OF 10