



McAdams
The John R. McAdams Company, Inc.
2100 South Tryon Street
Suite 400
Charlotte, NC 28203
phone 704.527.0800
fax 704.363.2969
license number: C-0393, C-187
www.mcadamsco.com

CLIENT
ADON GALLOWAY
LENNAR
8703 CARROLL ROAD SUITE 245
CHARLOTTE, NC 28226

**SPENCER RIDGE
PRELIMINARY PLAT
LOWELL, NORTH CAROLINA, 28098**




REVISIONS

NO. DATE

PLAN INFORMATION

PROJECT NO. LEN-2306
STANDARD NO. LEN2306-PP-0AS1
FILENAME
CHECKED BY SAW
DRAWN BY MCM
SCALE 1" = 200'
DATE 10.03.2023

**OVERALL
PRELIMINARY PLAT
PL-1**

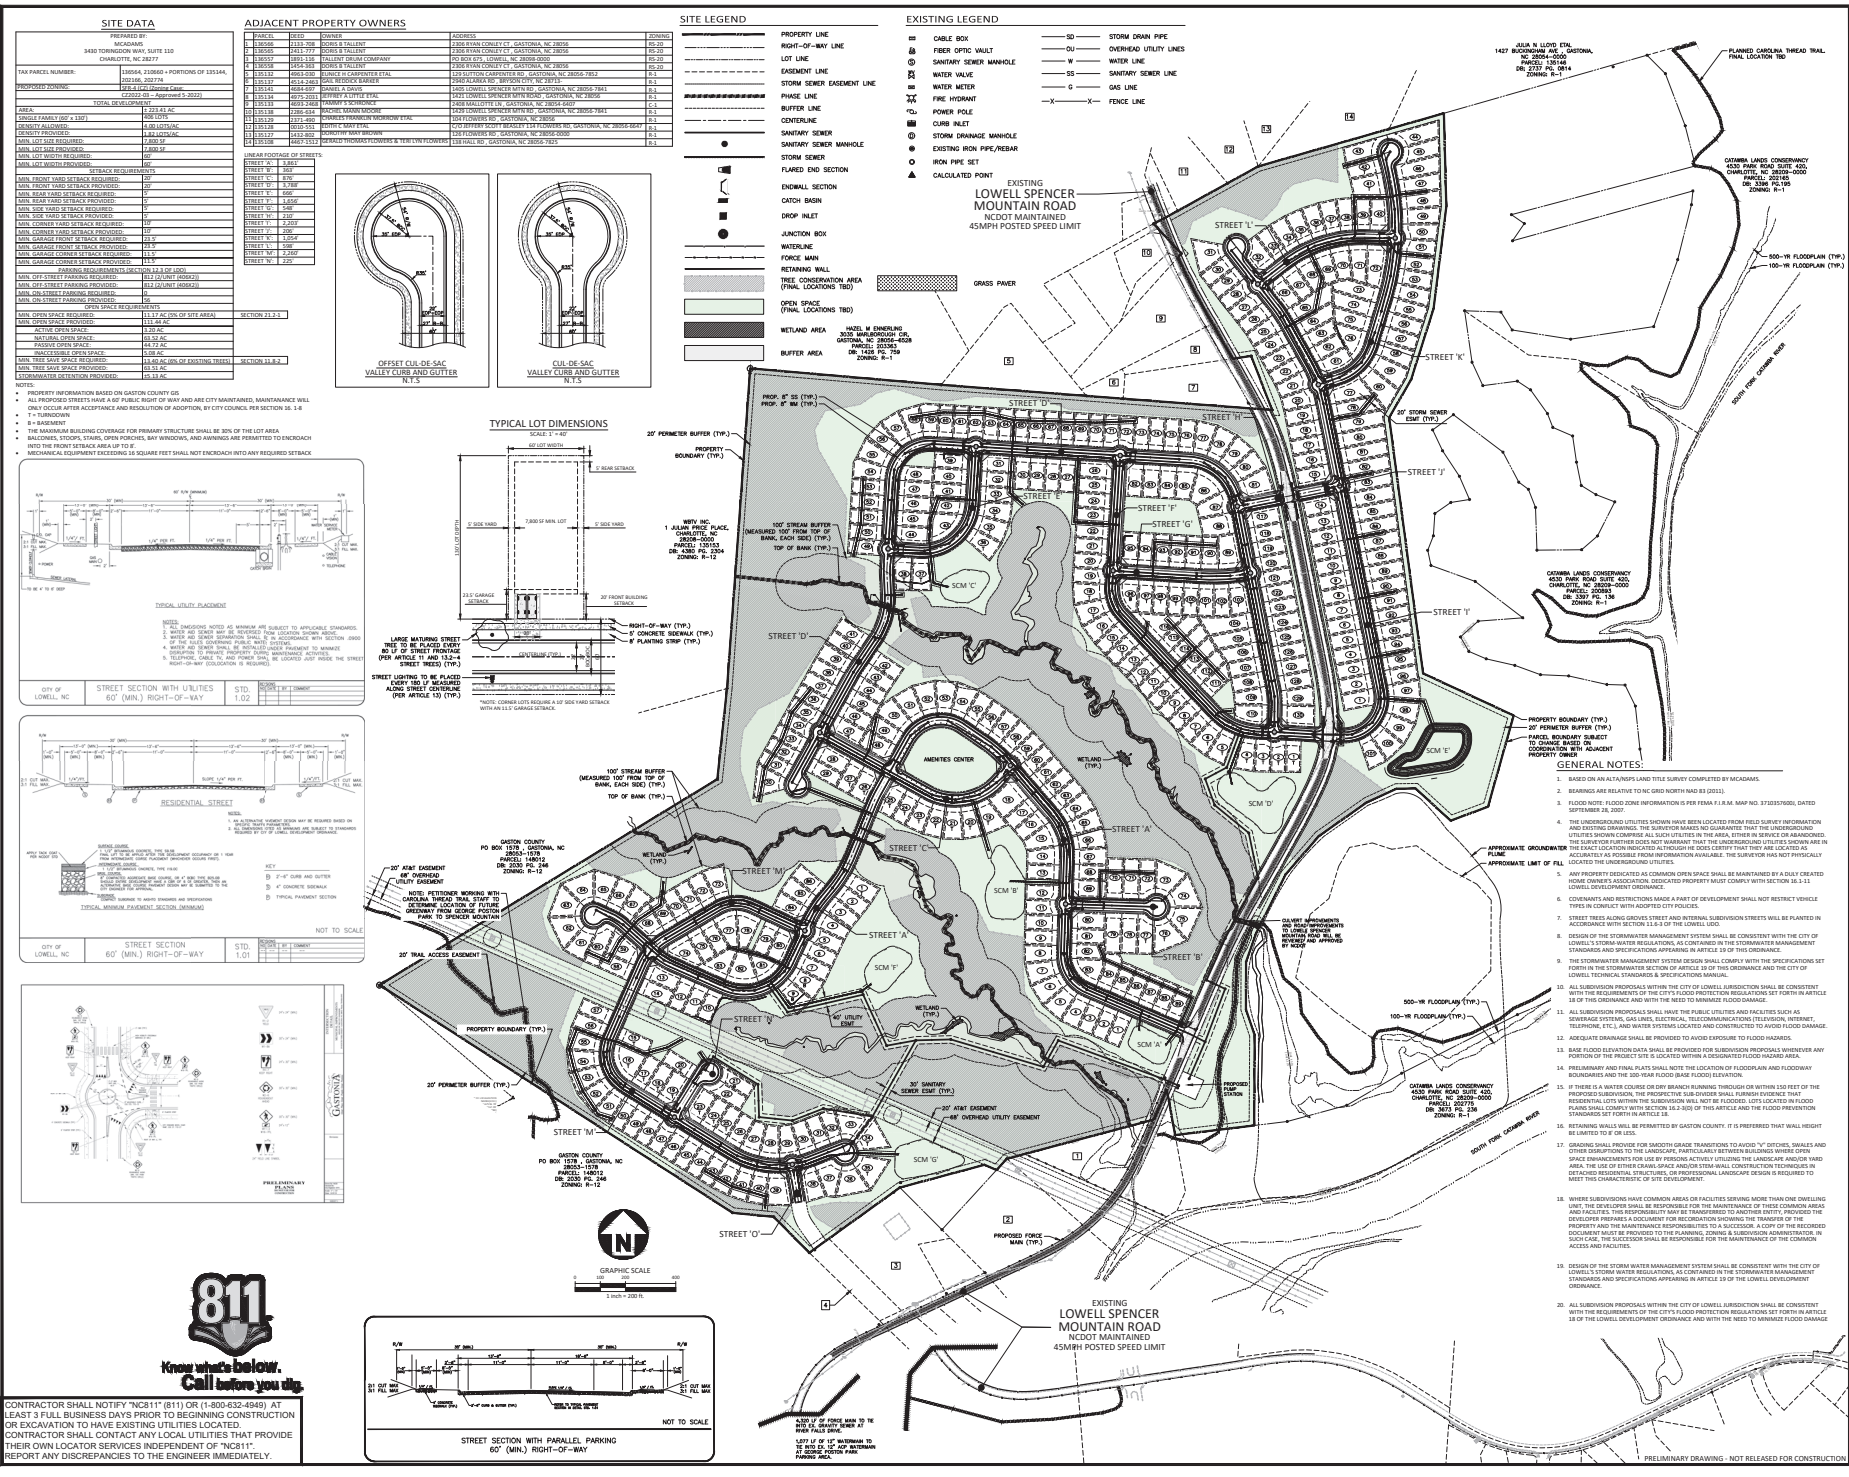

CONTRACTOR SHALL NOTIFY 704.527.8111 (811) OR (1-800-832-4349) AT LEAST 3 FULL BUSINESS DAYS PRIOR TO BEGINNING CONSTRUCTION OR EXCAVATION TO HAVE EXISTING UTILITIES LOCATED. CONTRACTOR SHALL CONTACT ANY LOCAL UTILITIES THAT PROVIDE THEIR OWN LOCATOR SERVICES INDEPENDENT OF 704.527.8111 REPORT ANY DISCREPANCIES TO THE ENGINEER IMMEDIATELY.

PRELIMINARY DRAWINGS - NOT RELEASED FOR CONSTRUCTION