



310

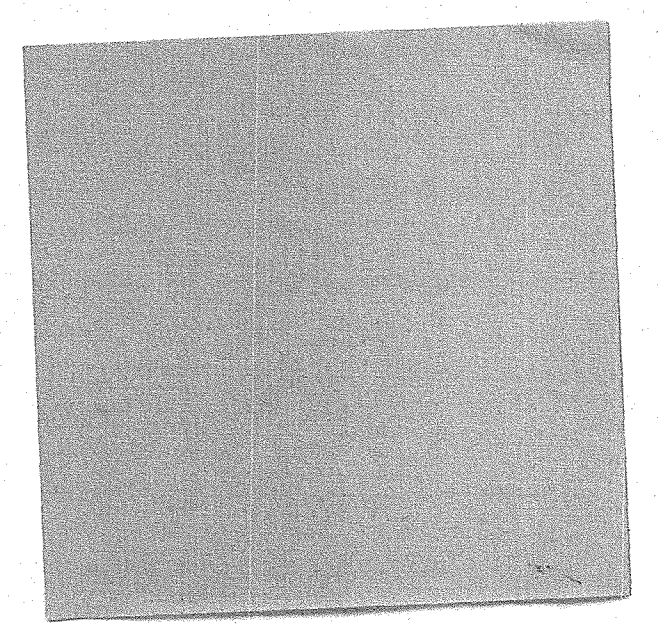

#0246

KIRKLAND WEST

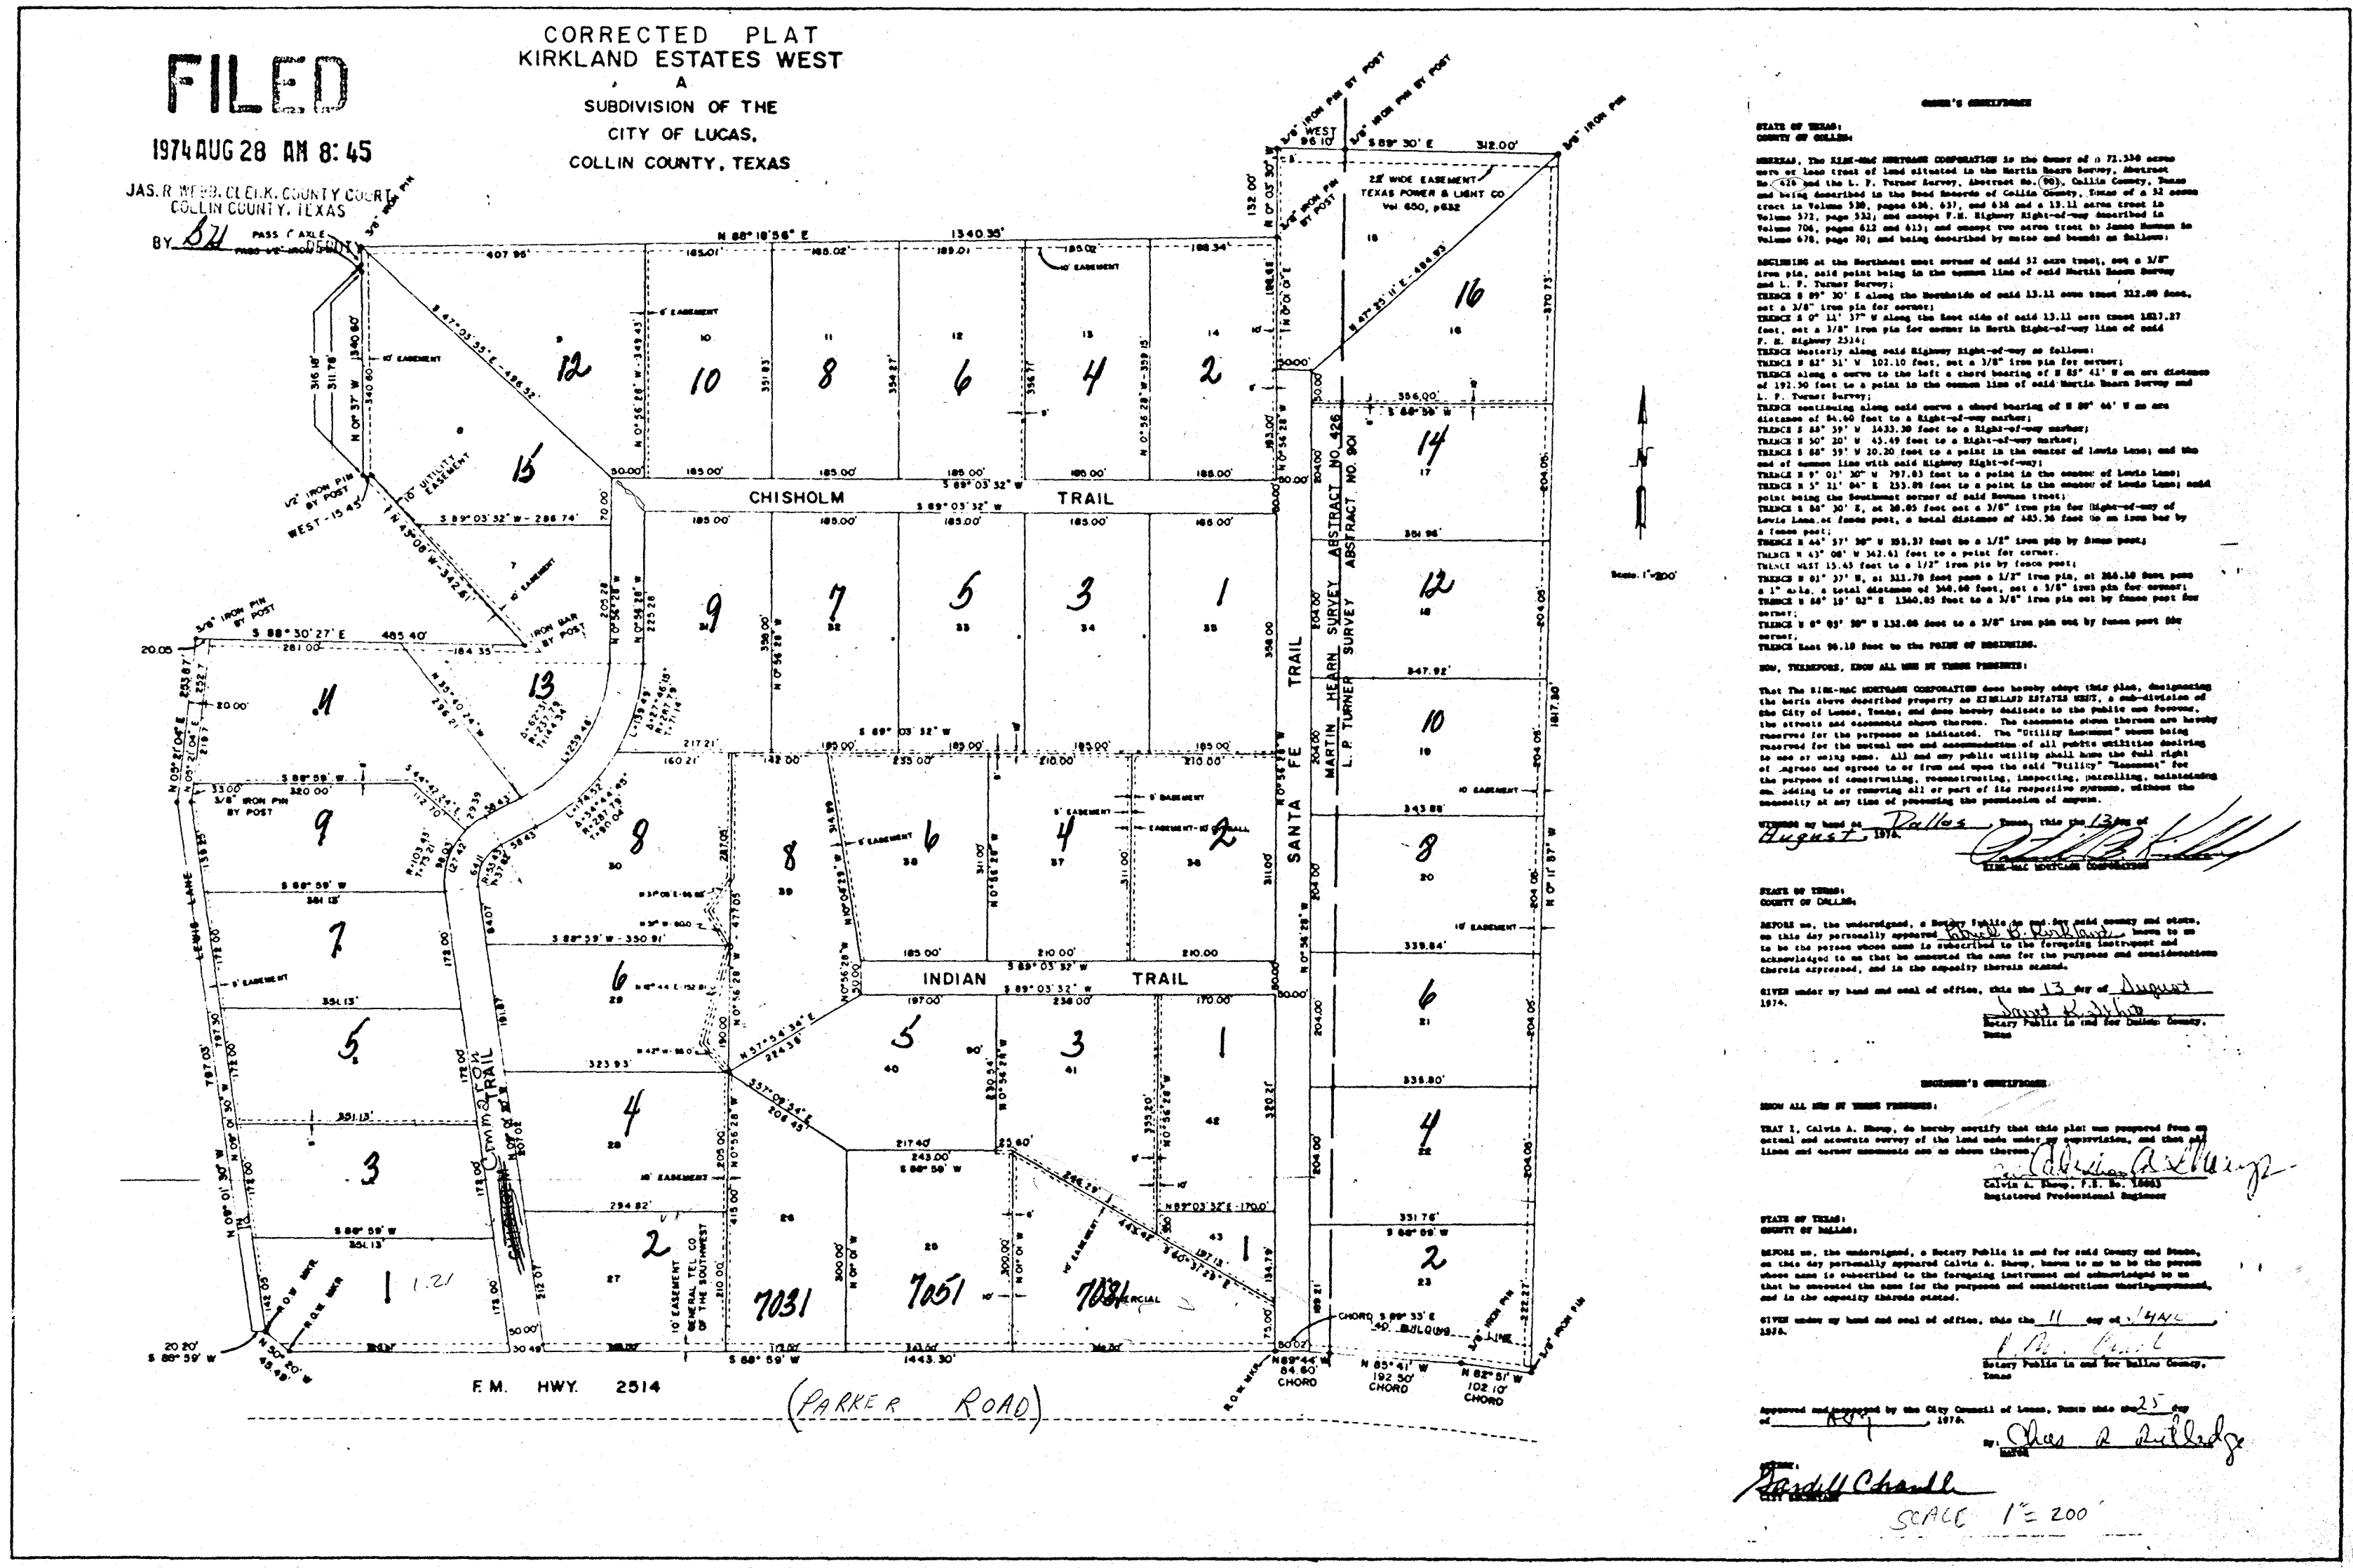